



STOR	M DR	AIN PIPE	DATA
NAME	SIZE	LENGTH	SLOPE
SD-1	15"	4'	0.731%
SD-2	12"	66'	1.050%
SD-3	15"	10'	0.678%
SD-4	12"	58'	0.521%
SD-5	15"	34'	0.530%
SD-6	15"	6'	0.500%
SD-7	15"	11'	2.184%
SD-8	6"	2'	0.837%
SD-9	6"	65'	0.528%
SD-10	12"	26'	9.143%
SD-11	6"	26'	0.568%

	SANITARY SEWER PIPE DATA						
	NAME	SIZE	LENGTH	SLOPE			
	SS-1.1	8"	20'	0.596%			
	SS-1.2	8"	81'	0.509%			
	SS-2	18"	92'	6.603%			
	SS-3	15"	62'	1.511%			
Γ	SS-4	15"	43'	4.068%			

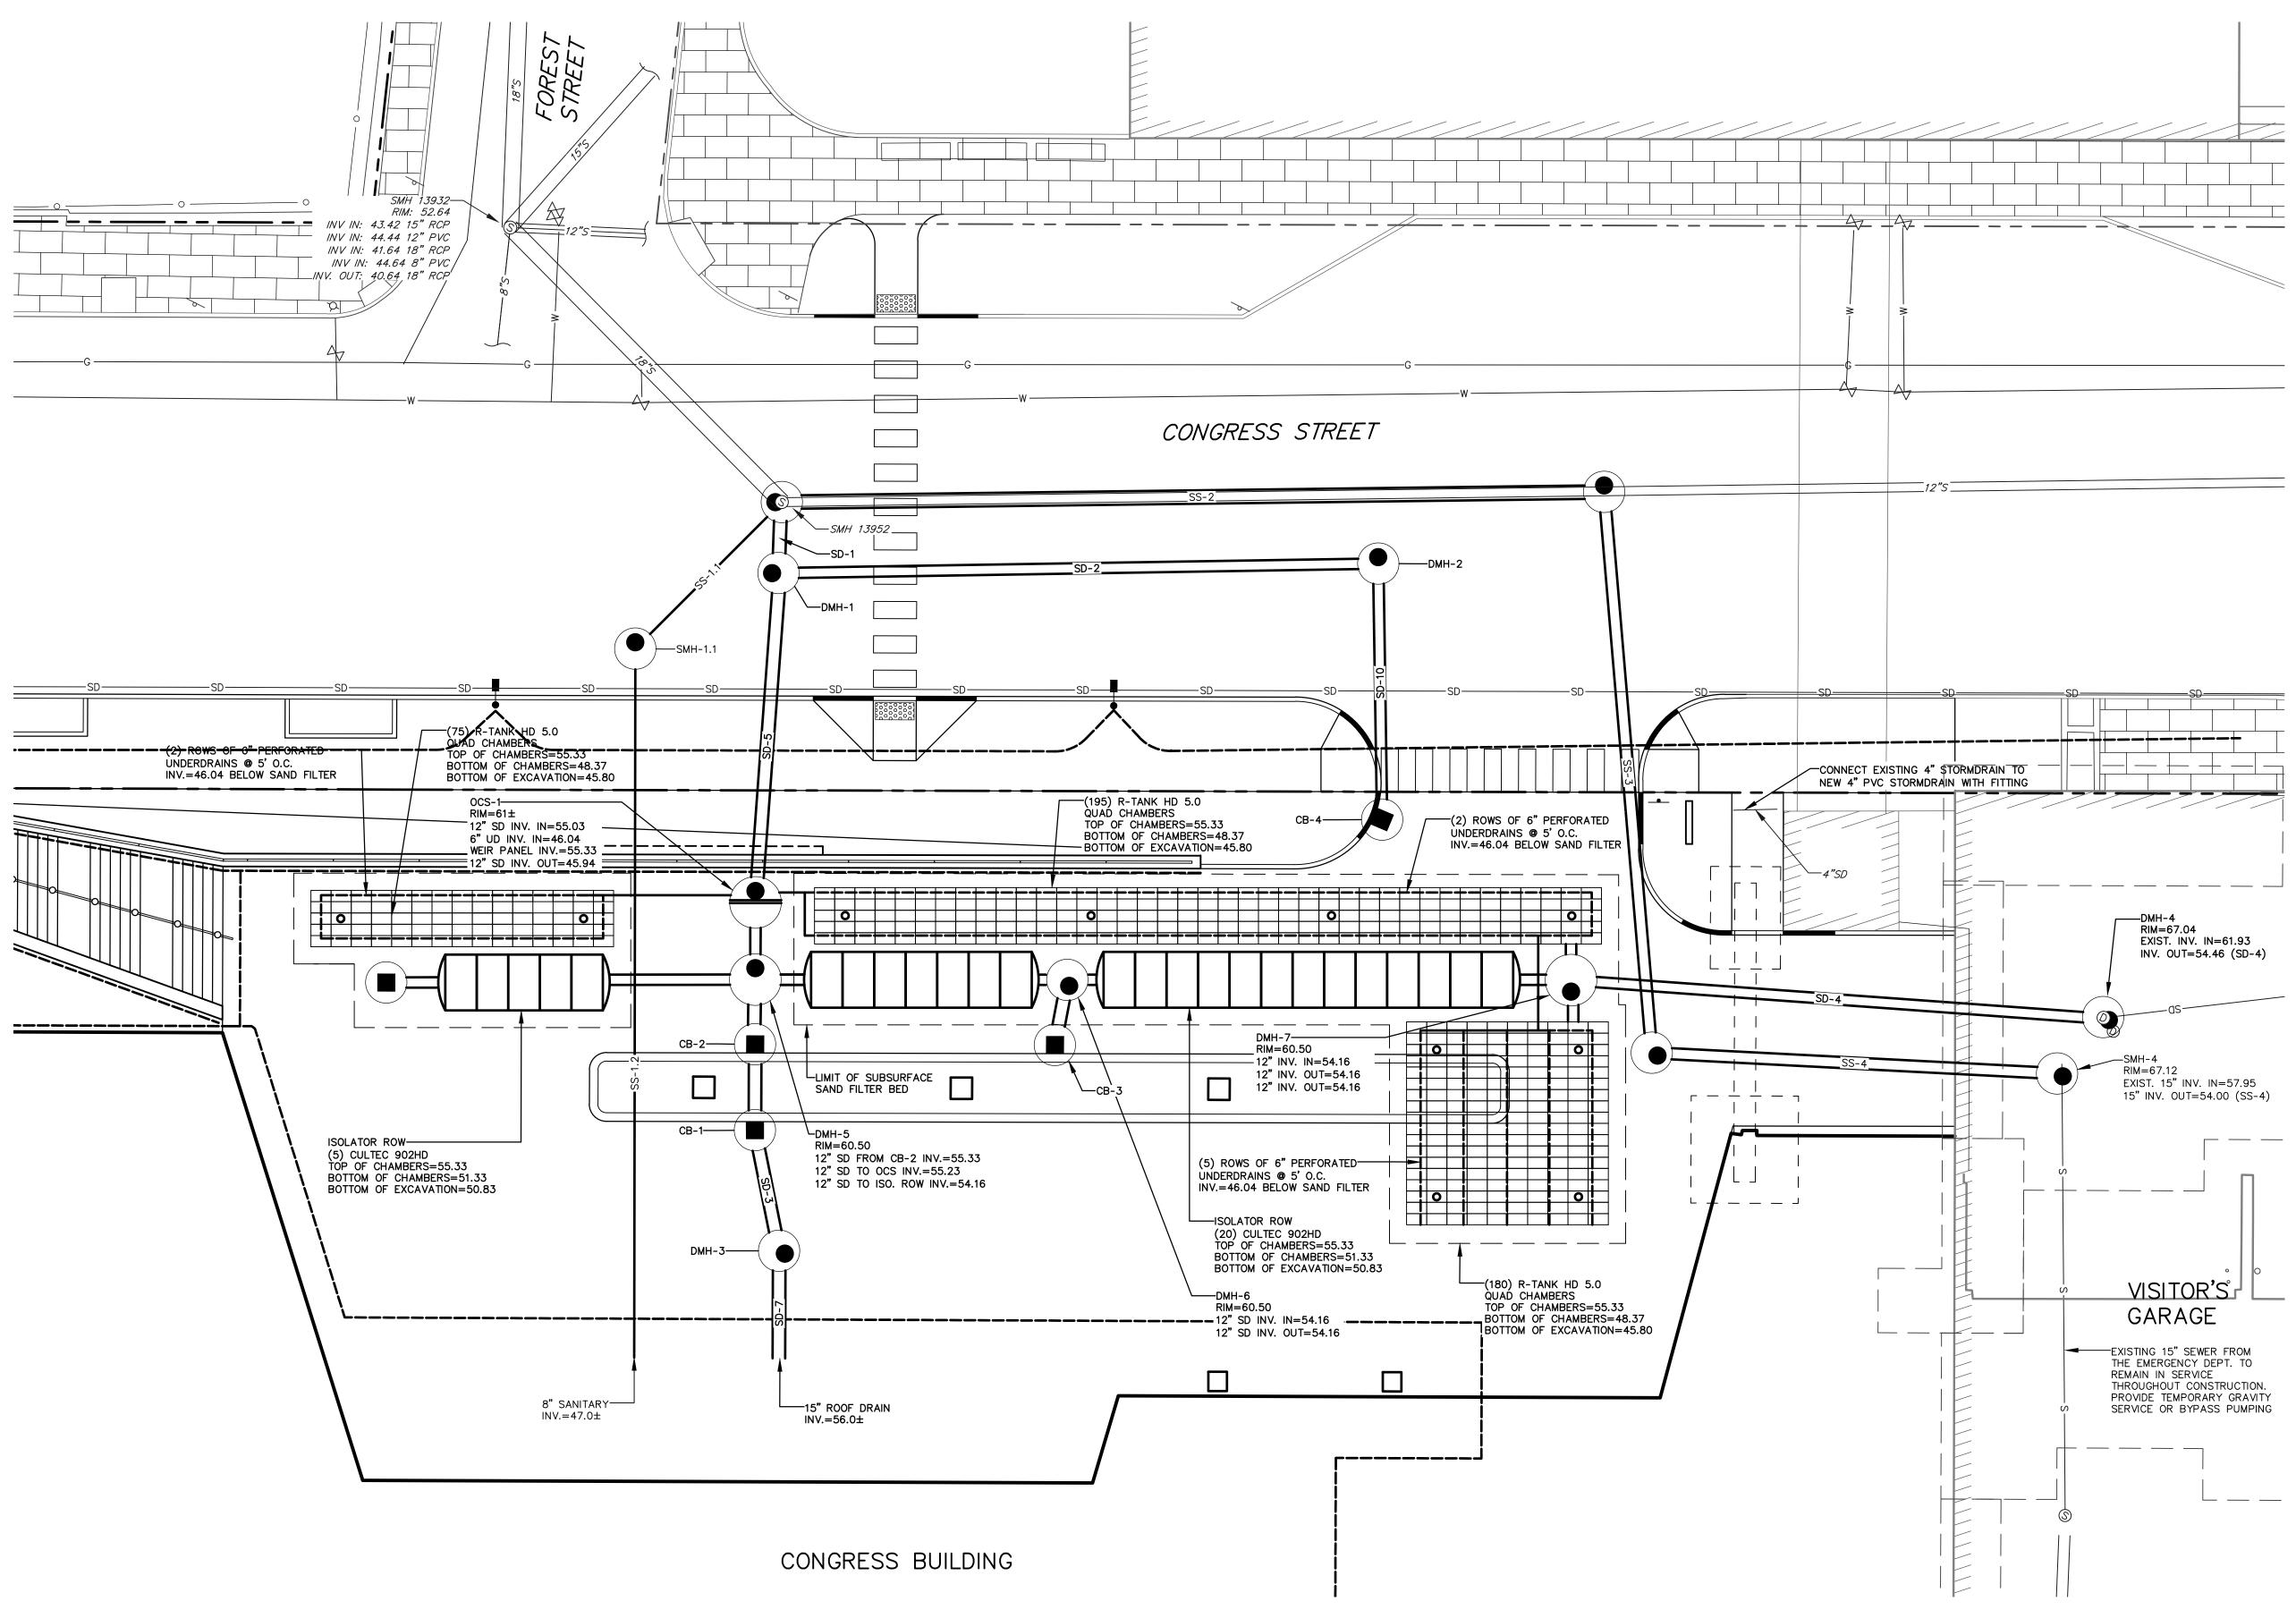

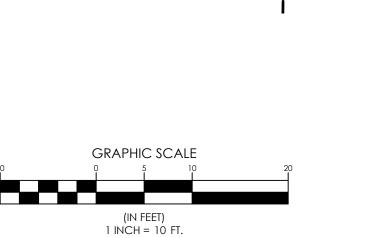

PERKINS
+ WILL
225 Franklin Street, Suite 1100

Boston, MA 02110 t 617.478.0300 f 617.478.0321 www.perkinswill.com

Maine Medical Center

Maine Medical
Center

22 Bramhall Street

CONSULTANTS

Portland, ME 04102

CIVIL/ LANDSCAPE ARCHITECT

Sebago Technics Inc.

75 John Roberts Road, Suite 1A,
South Portland, ME 04106

STRUCTURAL ENG/ BUILDING ENVELOPE CONSULTANT

Simpson Gumpertz & Heger Inc.

41 Seyon Street, Building 1, Suite 500,

Waltham, MA 02453

MEPFP ENGINEER/CODE/LOW VOLTAGE

AKF Group LLC

99 Bedford Street, 2nd Floor, Boston, MA 02111

CONSTRUCTION MANAGER

TURNER CONSTRUCTION

2 Seaport Lane, Suite 200, Boston, MA 02210

VDA (Van Deusen & Associates)
101 Summer Street, 4th Floor, Boston, MA 02110

D.G. Jones International
3 Baldwin Green Common, Suite 202, Woburn, MA 01801


MEDICAL EQUIPMENT PLANNING

Mitchell Planning
630 Dundee Road, Suite 340, Northbrook IL 60062

Congress Street
Building

22 Bramhall Street


Portland ME 04102

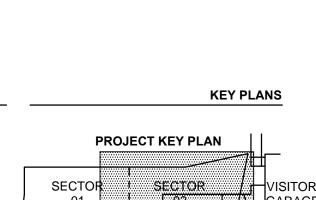

OVERALL KEY PLAN

1 - NOT USED
2 - CONGRESS STREET
3 - VISITOR GARAGE
4 - EAST TOWER
5 - CENTRAL UTILITY PLANT
6 - BEAN BUILDING
7 - RICHARDS BUILDING

8 - MAINE GENERAL BUILDING

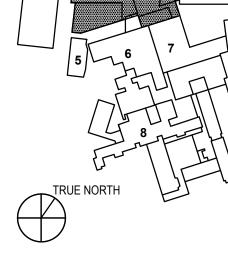

CITY SUBMISSION SEPTEMBER 25, 2018

 1
 CITY SUBMISSION
 9/25/2018

 NO
 ISSUE
 DATE

 Job Number
 152189.000

 Drawn
 MAL/MAM

 Checked
 DLR

TITLE
UTILITY PLAN
MAIN ENTRANCE
CONGRESS STREET

EXPANSION SHEET NUMBER

\_\_\_\_

C30-01

Copyright 2018 @ Perkins + Will