




C3
BRICK PIER POST SHORE DETAIL
SCALE: 1/2" = 1'-0"

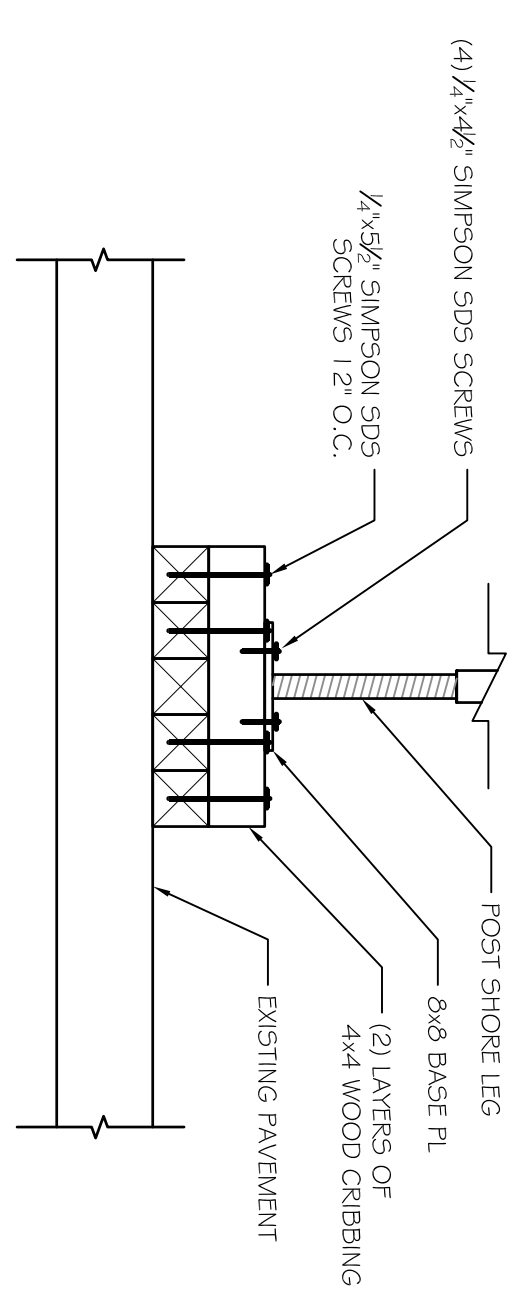


C2
POST SHORE BASE
SCALE: 1" = 1'-0"

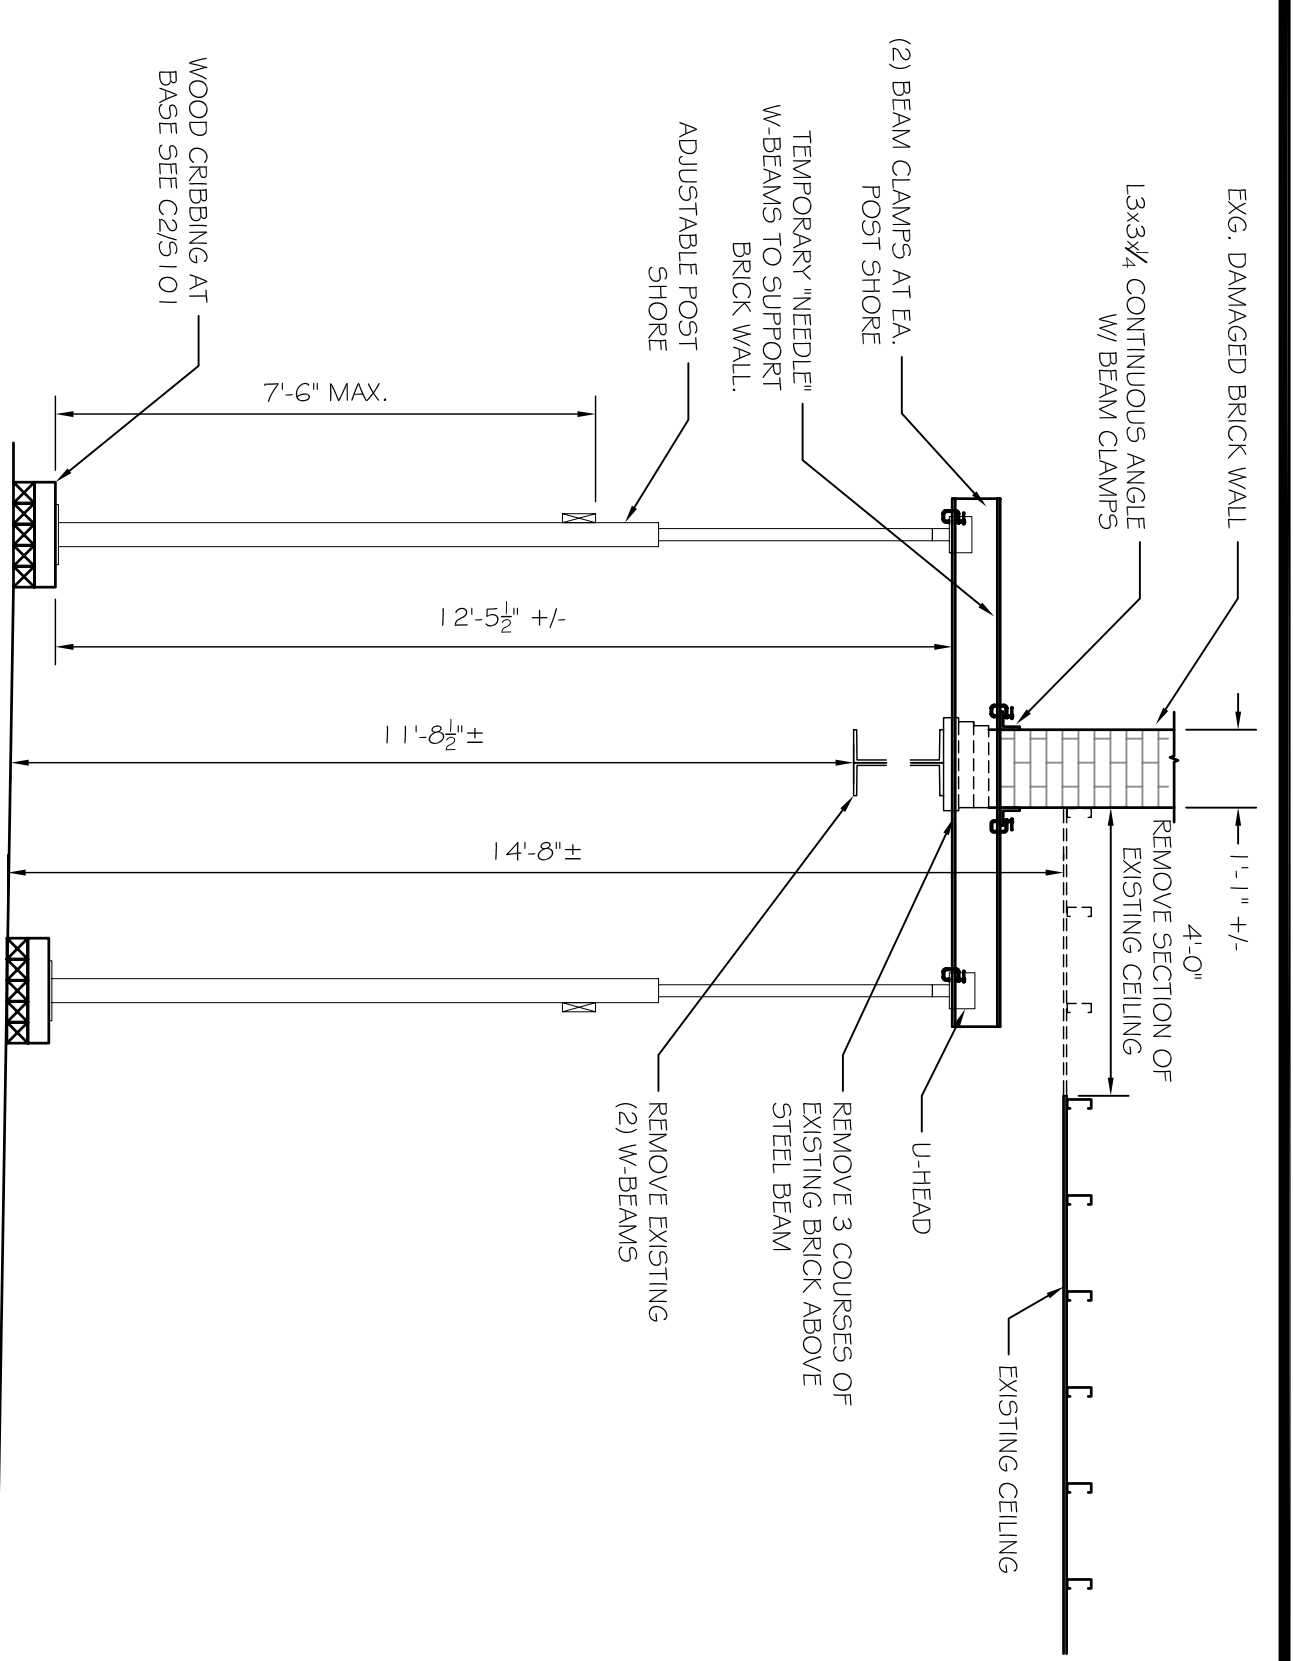


C1
SHORING SECTION
SCALE: 3/8" = 1'-0"

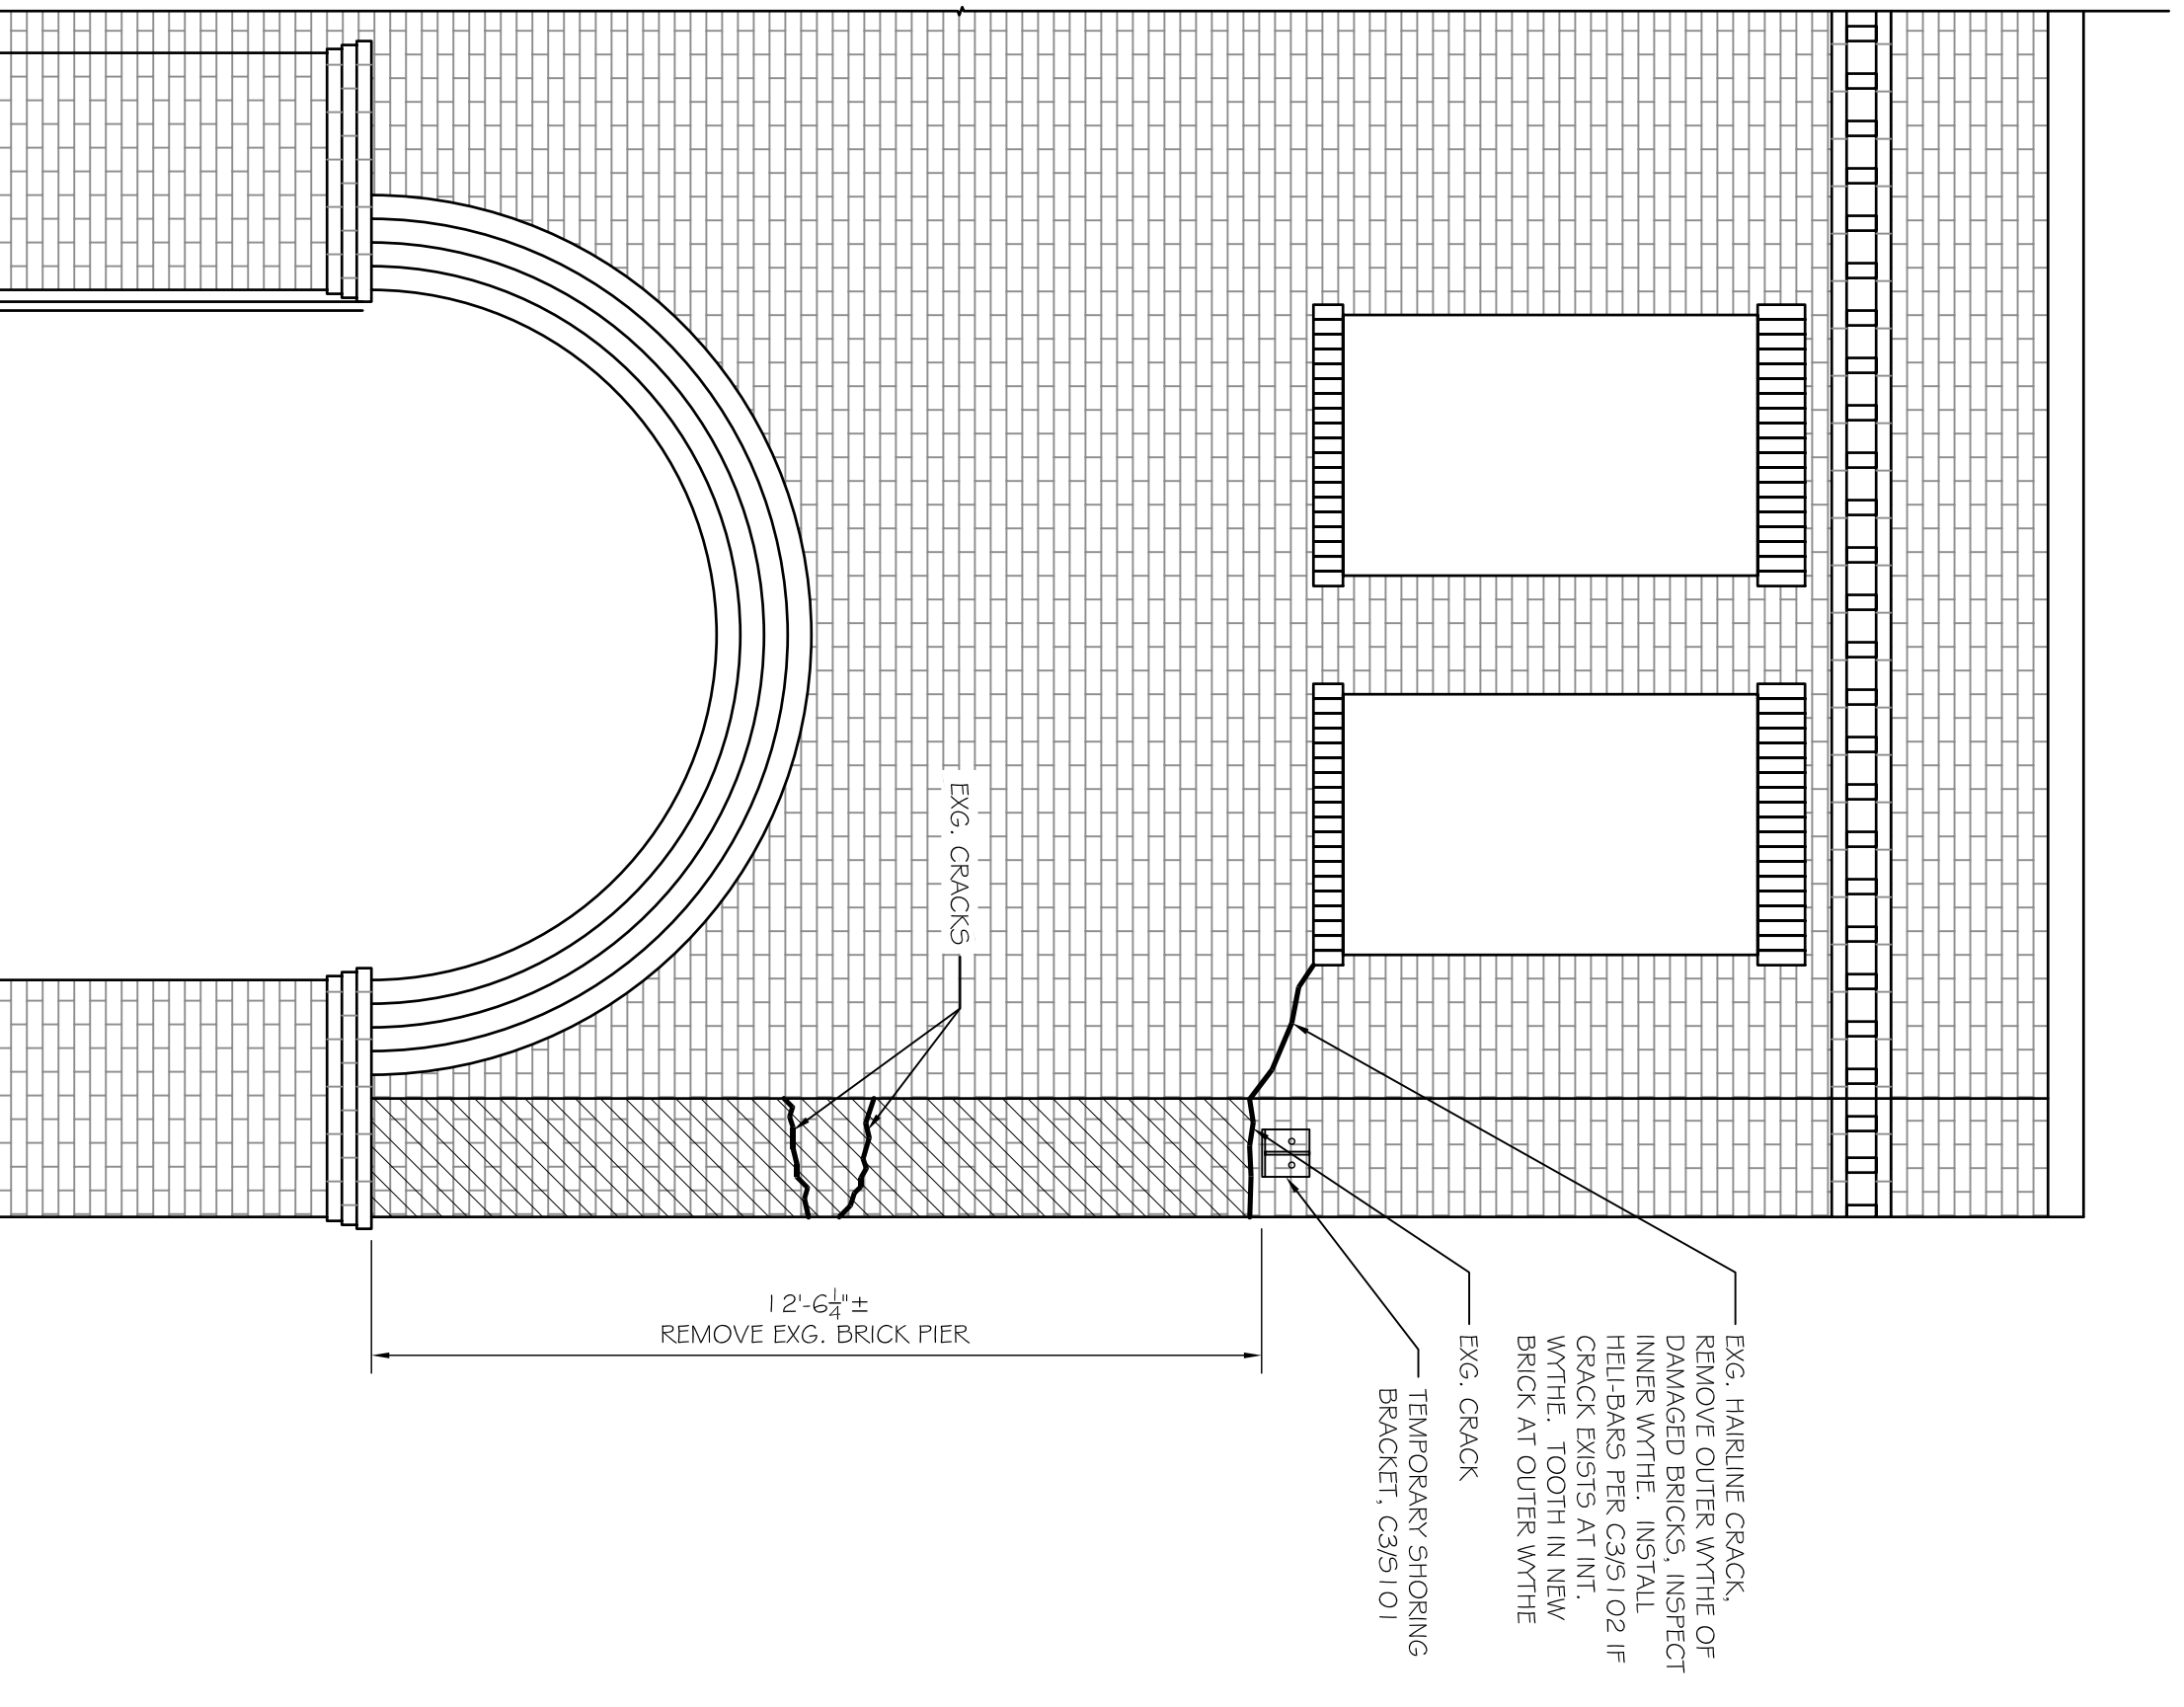

A3
SOUTH ELEVATION
SCALE: 3/8" = 1'-0"

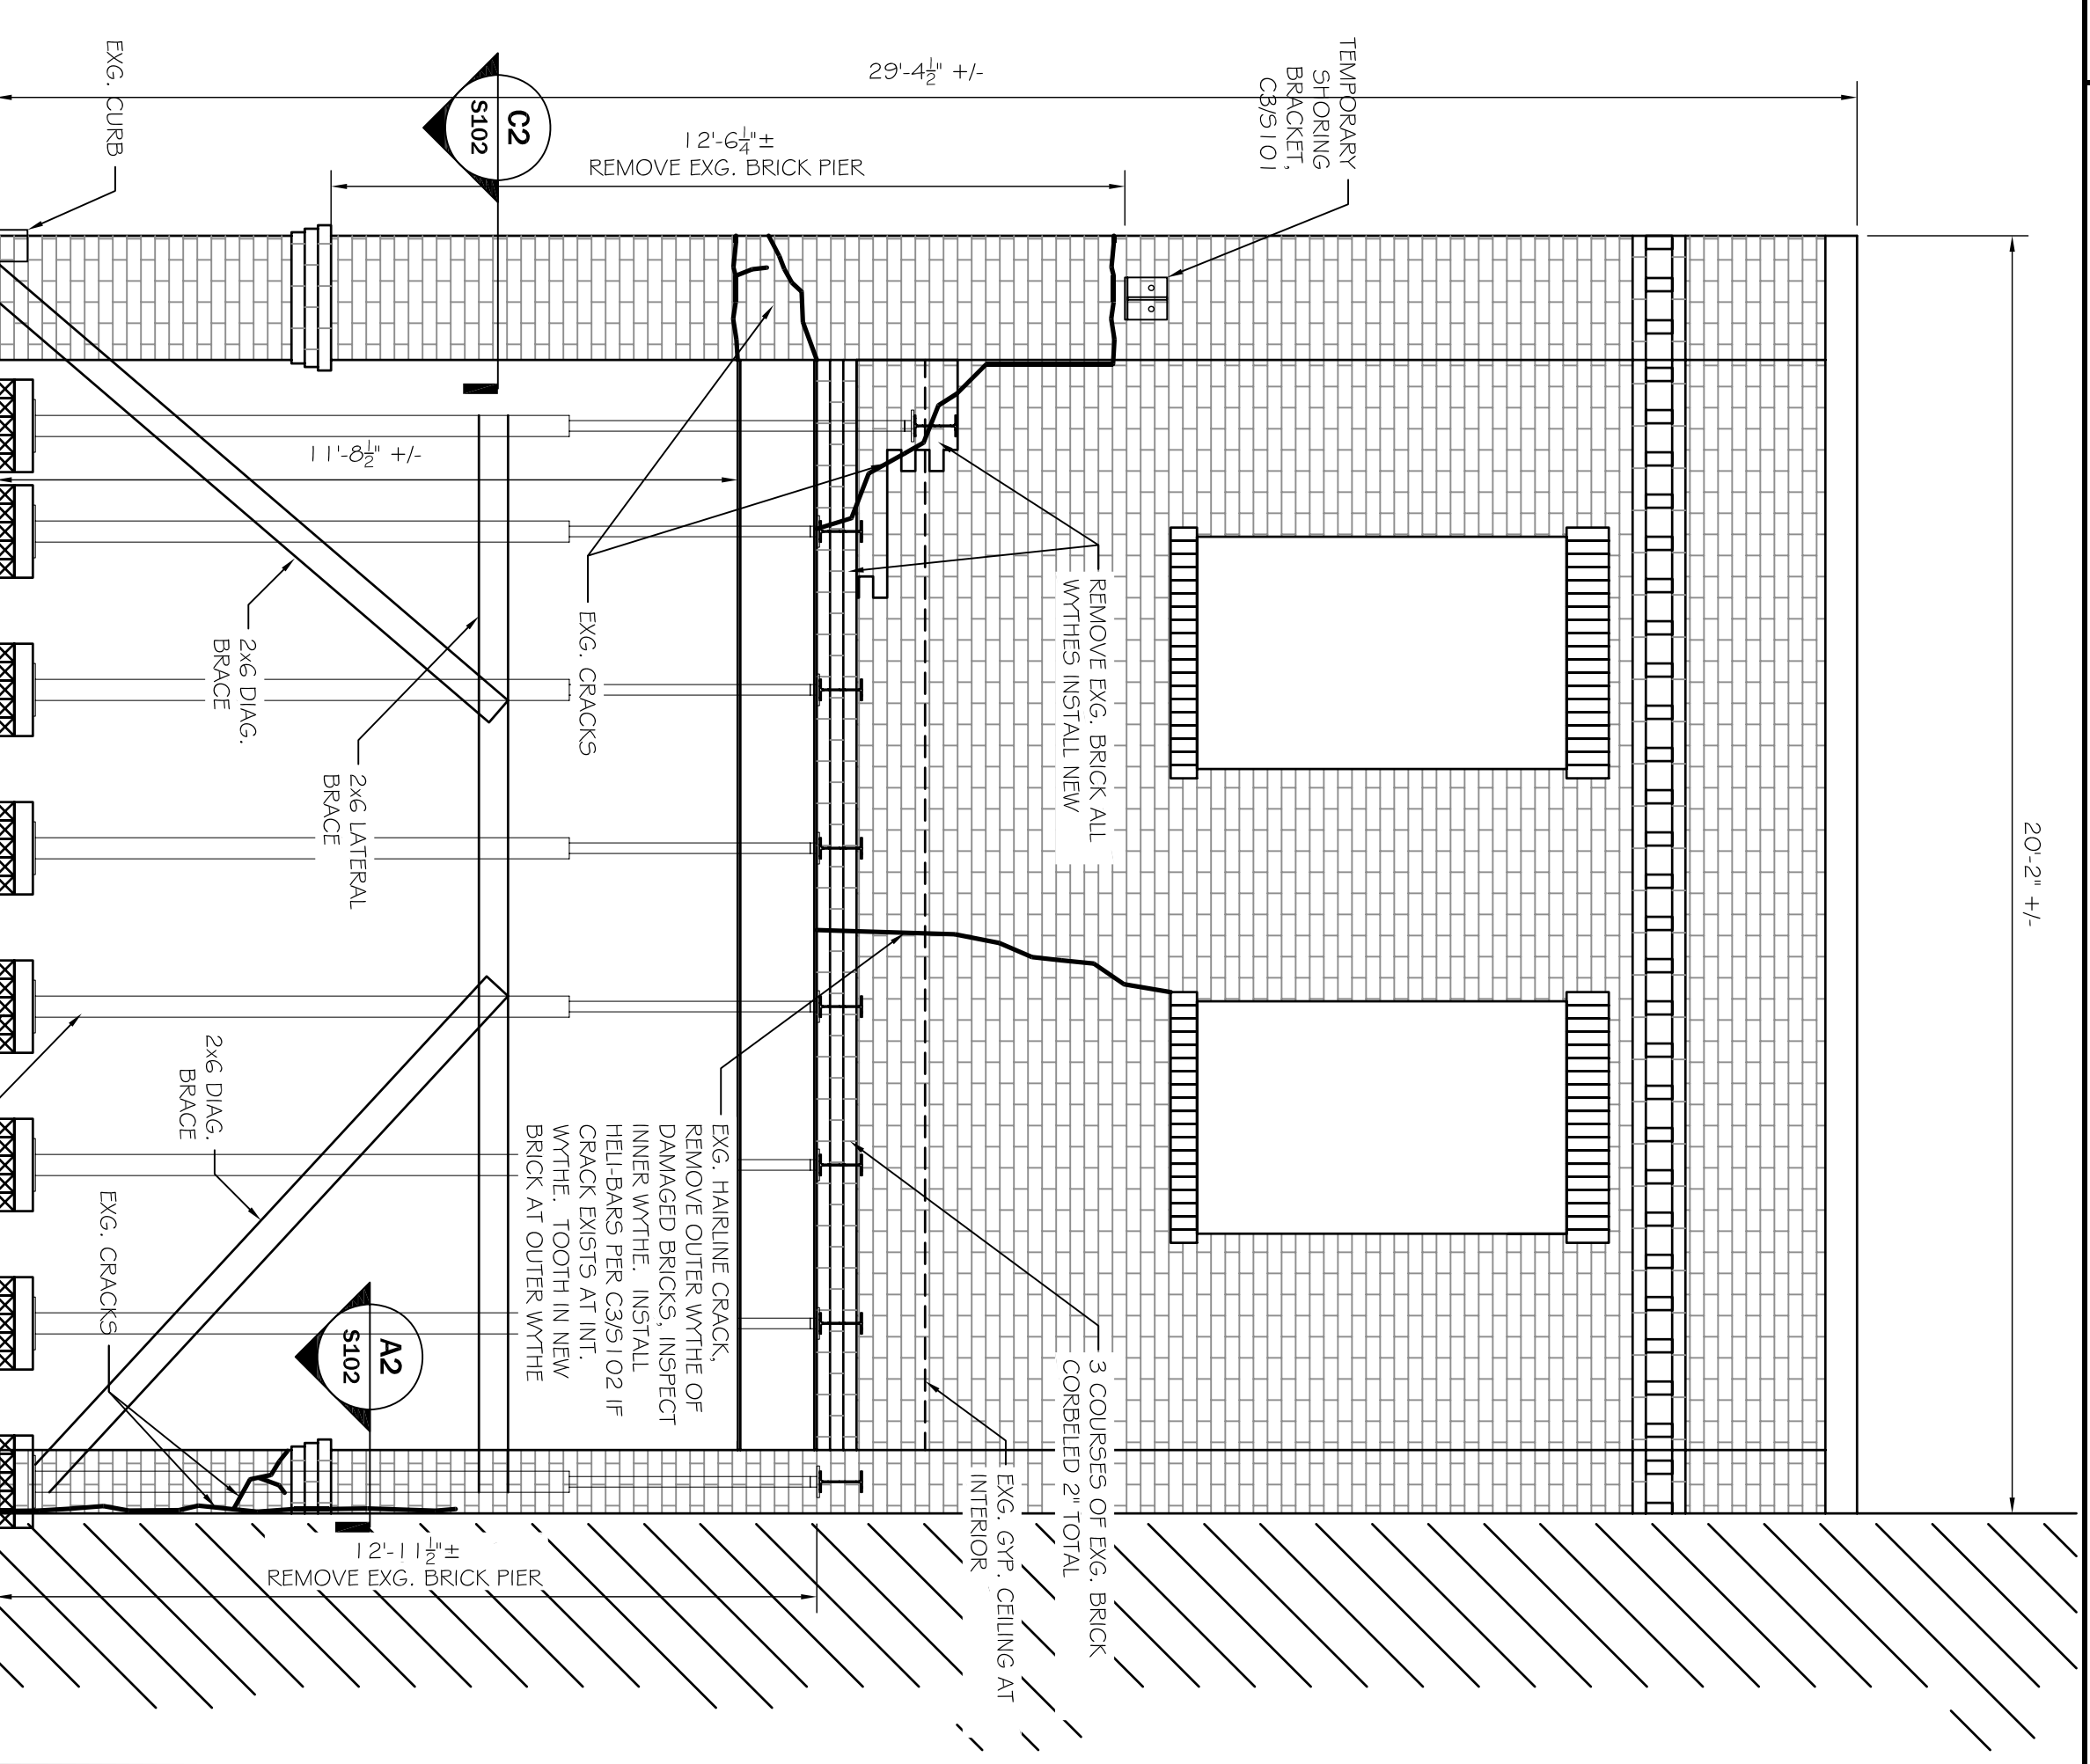

A2
EAST ELEVATION
SCALE: 3/8" = 1'-0"

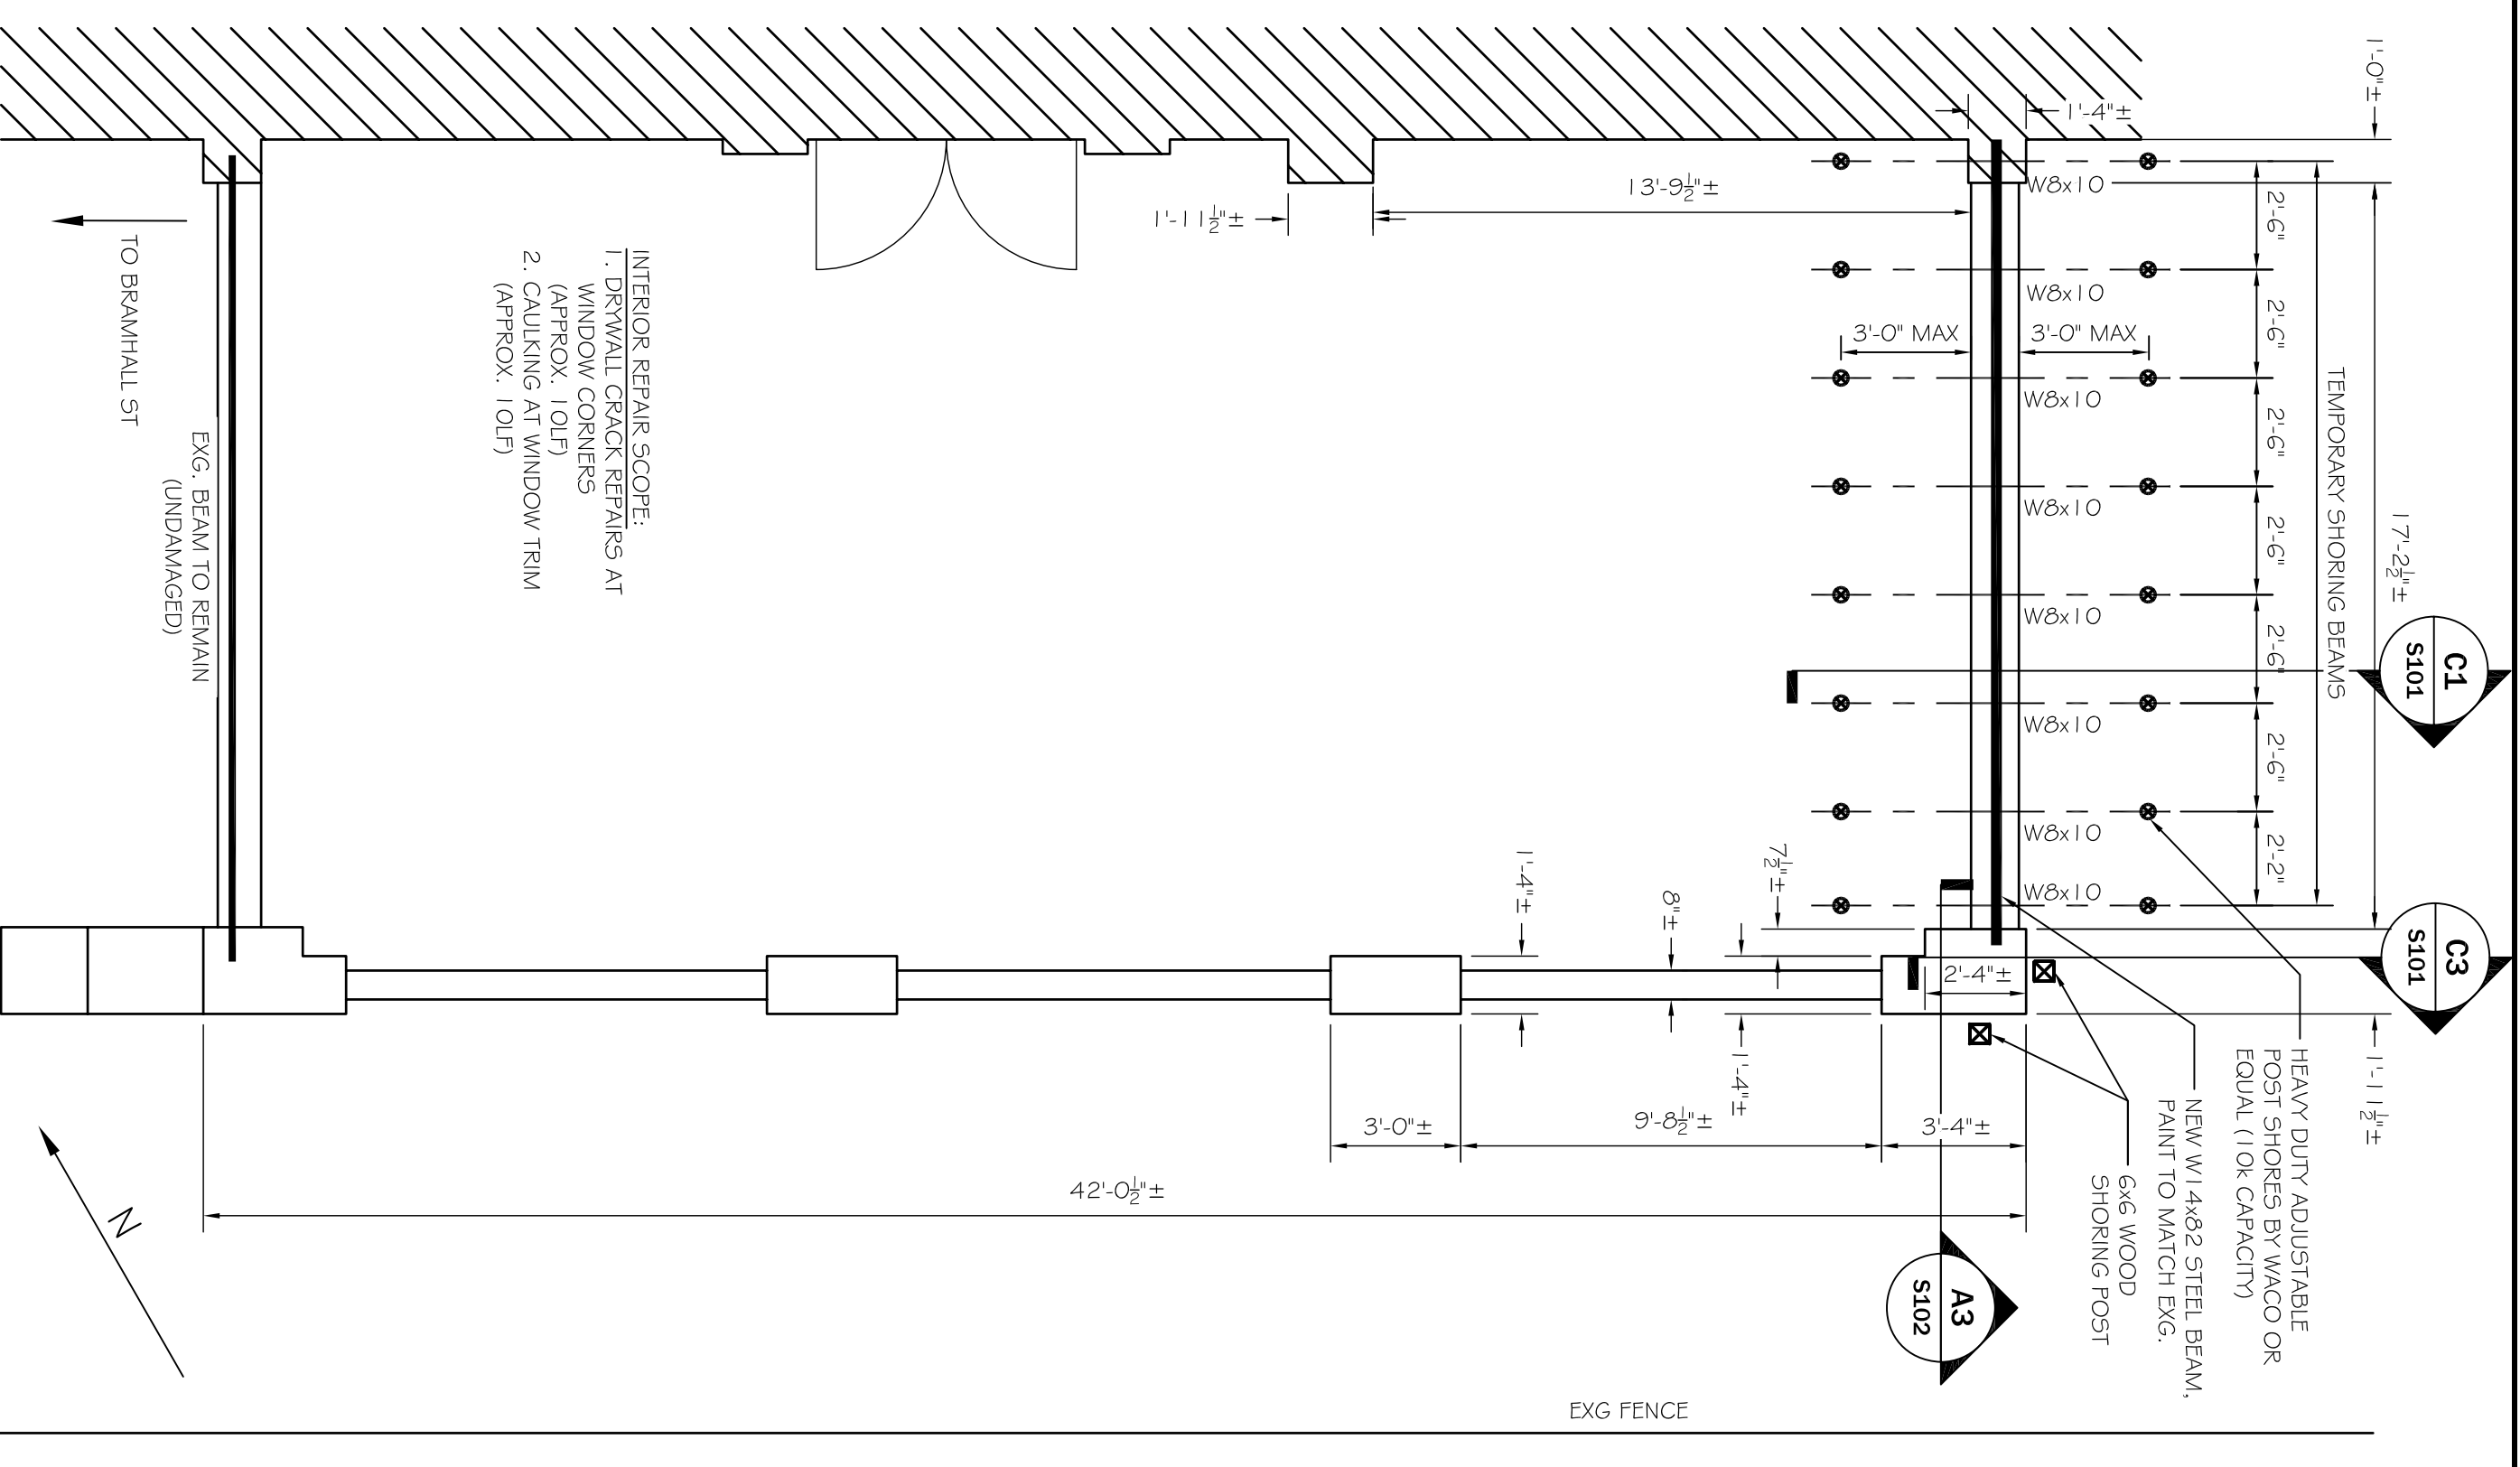

A1
SHORING PLAN
SCALE: 1/4" = 1'-0"

- AT INTERIOR WYTHES:
1. ROUTE OUT MORTAR JOINTS 1/2" MAX. FROM EXG. CRACKS IN HORIZONTAL JOINTS IN ACCORDANCE WITH PROCEDURE OUTLINED IN DETAIL C39102.
 2. REPOINT INTERIOR HORIZONTAL AND VERTICAL JOINTS. FILL THE VERTICAL CRACK IN BRICKS w/ BACKER ROD AND URETHANE SEALANT.

- INTERIOR REPAIR SCOPE:
1. DRYWALL CRACK REPAIRS AT INTERIOR WALLS (APPROX. 10LF)
 2. CAULKING AT WINDOW TRIM (APPROX. 10LF)

REVISIONS		
No.	BY	DESCRIPTION

PROJECT: **79 BRAMHALL ST. PORTLAND, MAINE**
FOR:
SHEET TITLE: **EXG. CONDITIONS PLAN AND SECTIONS ISSUED FOR PERMITTING**

THIS DOCUMENT IS THE PROPERTY OF ASSOCIATED DESIGN PARTNERS, INC. NO REPRODUCTION OR OTHER USE OF THIS DOCUMENT WITHOUT WRITTEN CONSENT IS PROHIBITED.

ASSOCIATED DESIGN PARTNERS INC.
80 Leighton Road Falmouth, Maine 04105
Office: (207) 878-1751
Fax: (207) 878-1788
E-Mail: adp@adpengineering.com



DATE: 7-21-11
SCALE: AS NOTED
DESIGN BY: ASW
DRAWN BY: BSC
FILE #11112-S101.MWG
PROJECT NUMBER:
111112
SHEET NO.:
S101