




THIRD FLOOR  
SECOND FLOOR  
FIRST FLOOR

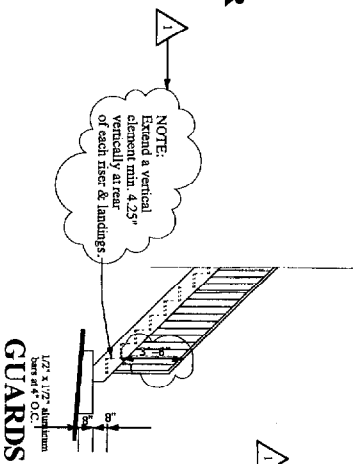

- GENERAL NOTES
1. All construction shall comply with the latest publication of the NFPA 101 Life Safety code.
  2. All structural engineering shall comply with the 1999 Boca Code.
  3. All needs and loadings shall be aluminum gratings with a non slip finish.
  4. All aluminum to be powder coated with an architect approved black finish.
  5. All structural engineering for attachment devices to the building shall be coordinated and approved by Shirley Engineering, 90 Bridge Street, Westbrook, Maine. TEL: 207/854-5403
  6. The existing exterior wall is 8" thick brick with 3" ash and plaster interior finish.
  7. The entire fire escape shall be provided by Jonny Satey Products, Inc., Boulder, Colorado. TEL: 1-800-255-2591. Jonny Satey Products, Inc. shall provide the structural engineering for the fire escape and shall provide the structural engineering for attachment to building. Jonny to provide all shop drawings, with a minimum of 6 copies.
  8. The installation shall be provided by Mainland Structures, Inc., P.O. Box 128, Gortun, Maine. (403)840-128. TEL: 207-856-1817.
  9. All railings & guards shall be 42" above all risers & landings.
  10. Add bollard to protect concrete pad and fire escape in the down position.

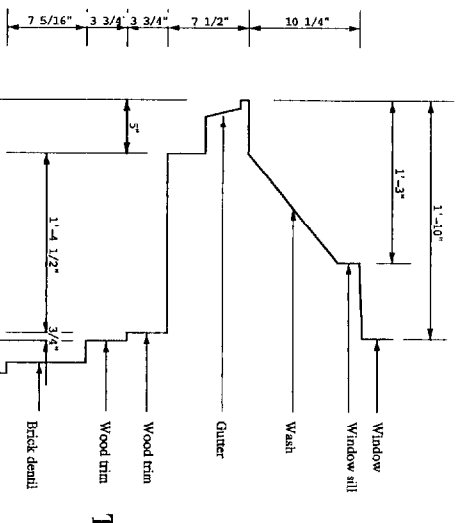


THIRD FLOOR PLAN

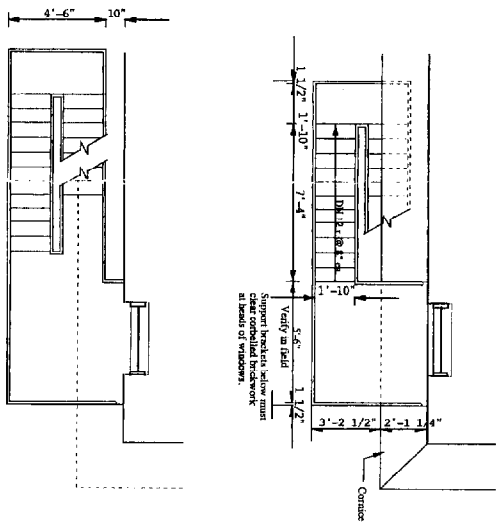

CORNICE SECTION  
1 1/2" = 1'-0"

SECOND FLOOR PLAN

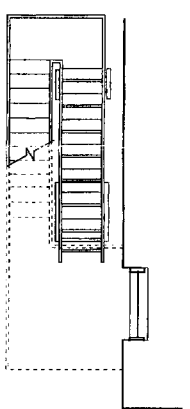

FIRST FLOOR PLAN


CITY OF PORTLAND, MAINE  
APPROVED CONSTRUCTION PLANS  
APR 13 2004  
SUPERSEDES ALL  
PRIOR DATED PLANS

DEPT. OF BUILDING INSPECTION  
CITY OF PORTLAND, MAINE  
FEB 26 2004  
DECEIVE


DESCRIPTION:  
764 CONGRESS STREET  
FIRE ESCAPE PER CODE

TIME  
DATE


A		Keynote heights of railings & size of risers & landings.	DATE: 02/25/04
SCHEME A		DATE: 02/25/04	DATE: 02/25/04
A-201		DATE: 02/25/04	DATE: 02/25/04
PROJECT NO. 20041		DATE: 02/25/04	DATE: 02/25/04

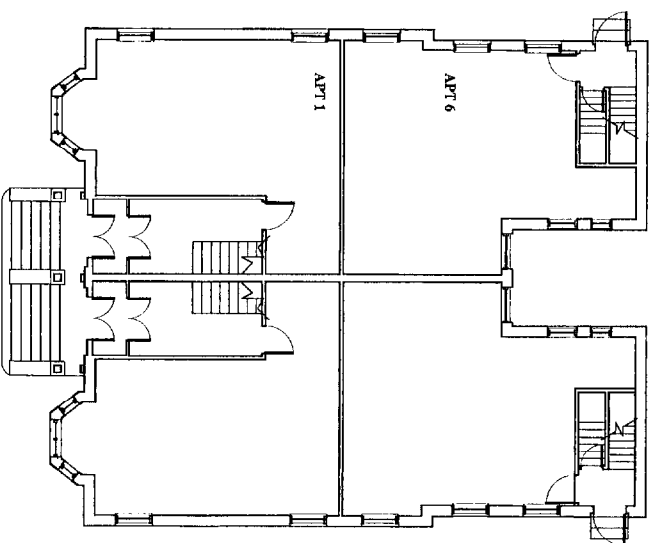


FIRST FLOOR PLAN

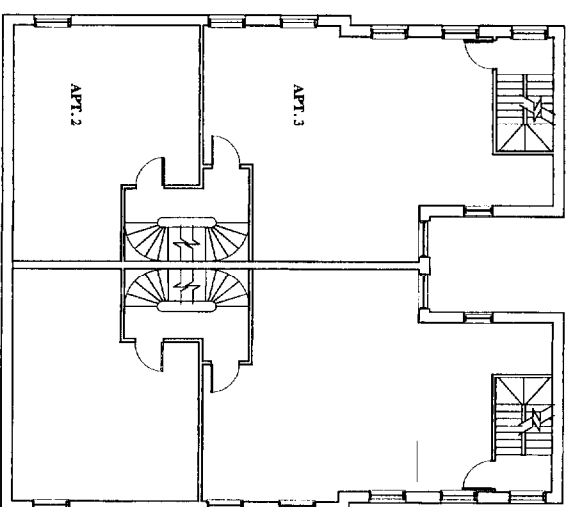


SECOND FLOOR PLAN

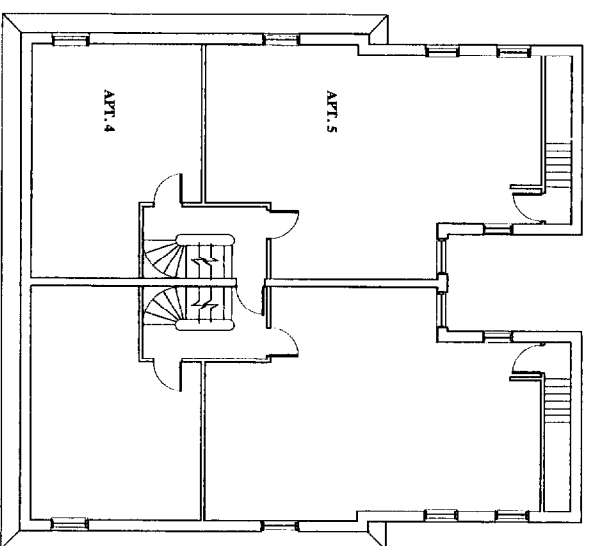

THIRD FLOOR PLAN

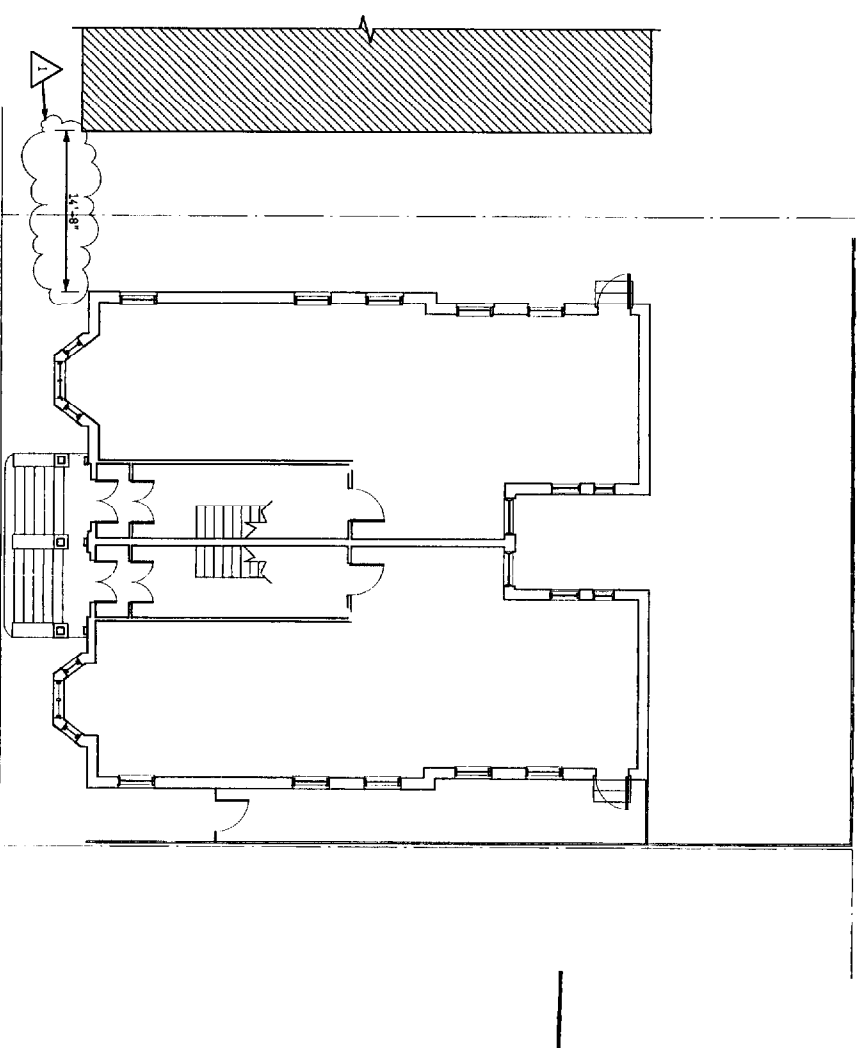


SITE PLAN

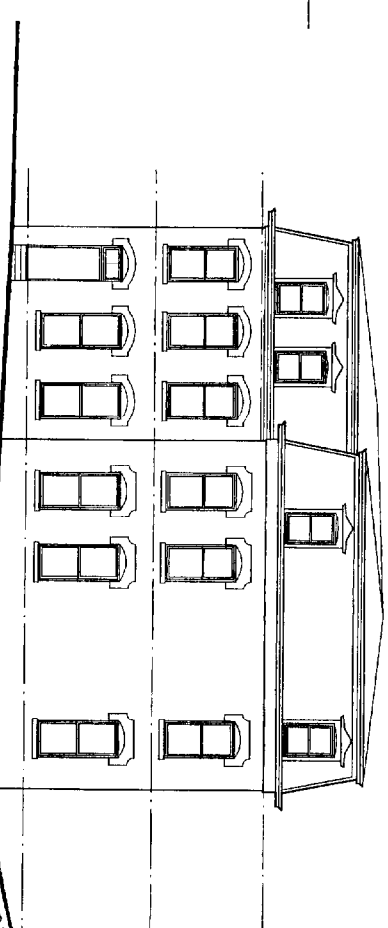

ELEVATION

See A-201 for 1/8" = 1'-0" scale plans & elevation

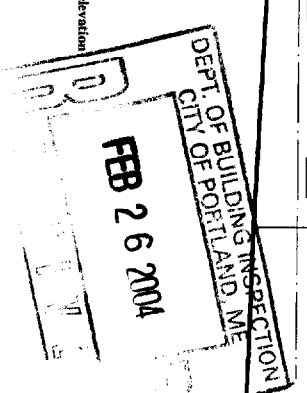

CITY OF PORTLAND, MAINE  
APPROVED CONSTRUCTION PLANS  
APR 13 2004  
SUPERSEDES ALL  
PRIOR DATED PLANS

764-766 Congress Street  
Portland, Maine

THE  
PERSONAL  
OFFICE

764-766 Congress Street Portland, Maine		THE PERSONAL OFFICE	
APR 13 2004		FIRE ESCAPE PER CODE	
SUPERSEDES ALL PRIOR DATED PLANS		A-101	
CITY OF PORTLAND, MAINE APPROVED CONSTRUCTION PLANS		PROJECT NO. 20041	
APR 13 2004		DATE: 02/21/04	
SUPERSEDES ALL PRIOR DATED PLANS		DRAWN BY: JHS	
APR 13 2004		REV:	
APR 13 2004		DATE: 02/21/04	
APR 13 2004		PROJECT NO. 20041	