


**ROOF ASSEMBLY | R-42
(EXTERIOR TO INTERIOR)**

- 60 MIL EPDM W/SRI OF 90 OF BETTER BONDED TO 5/8" APA-RATED SHEATHING.
- 2x6 RAFTERS @ 18" O.C. FILLED W/DENSE PACK CELLULOSE
- 4" XPS INSULATION FASTENED TO UNDERSIDE OF RAFTERS. TAPE SEAMS.
- 1x HORIZONTAL STRAPPING
- 5/8" GWB. SEAL AS VAPOR INHIBITOR USING THE AIR DRYWALL APPROACH.

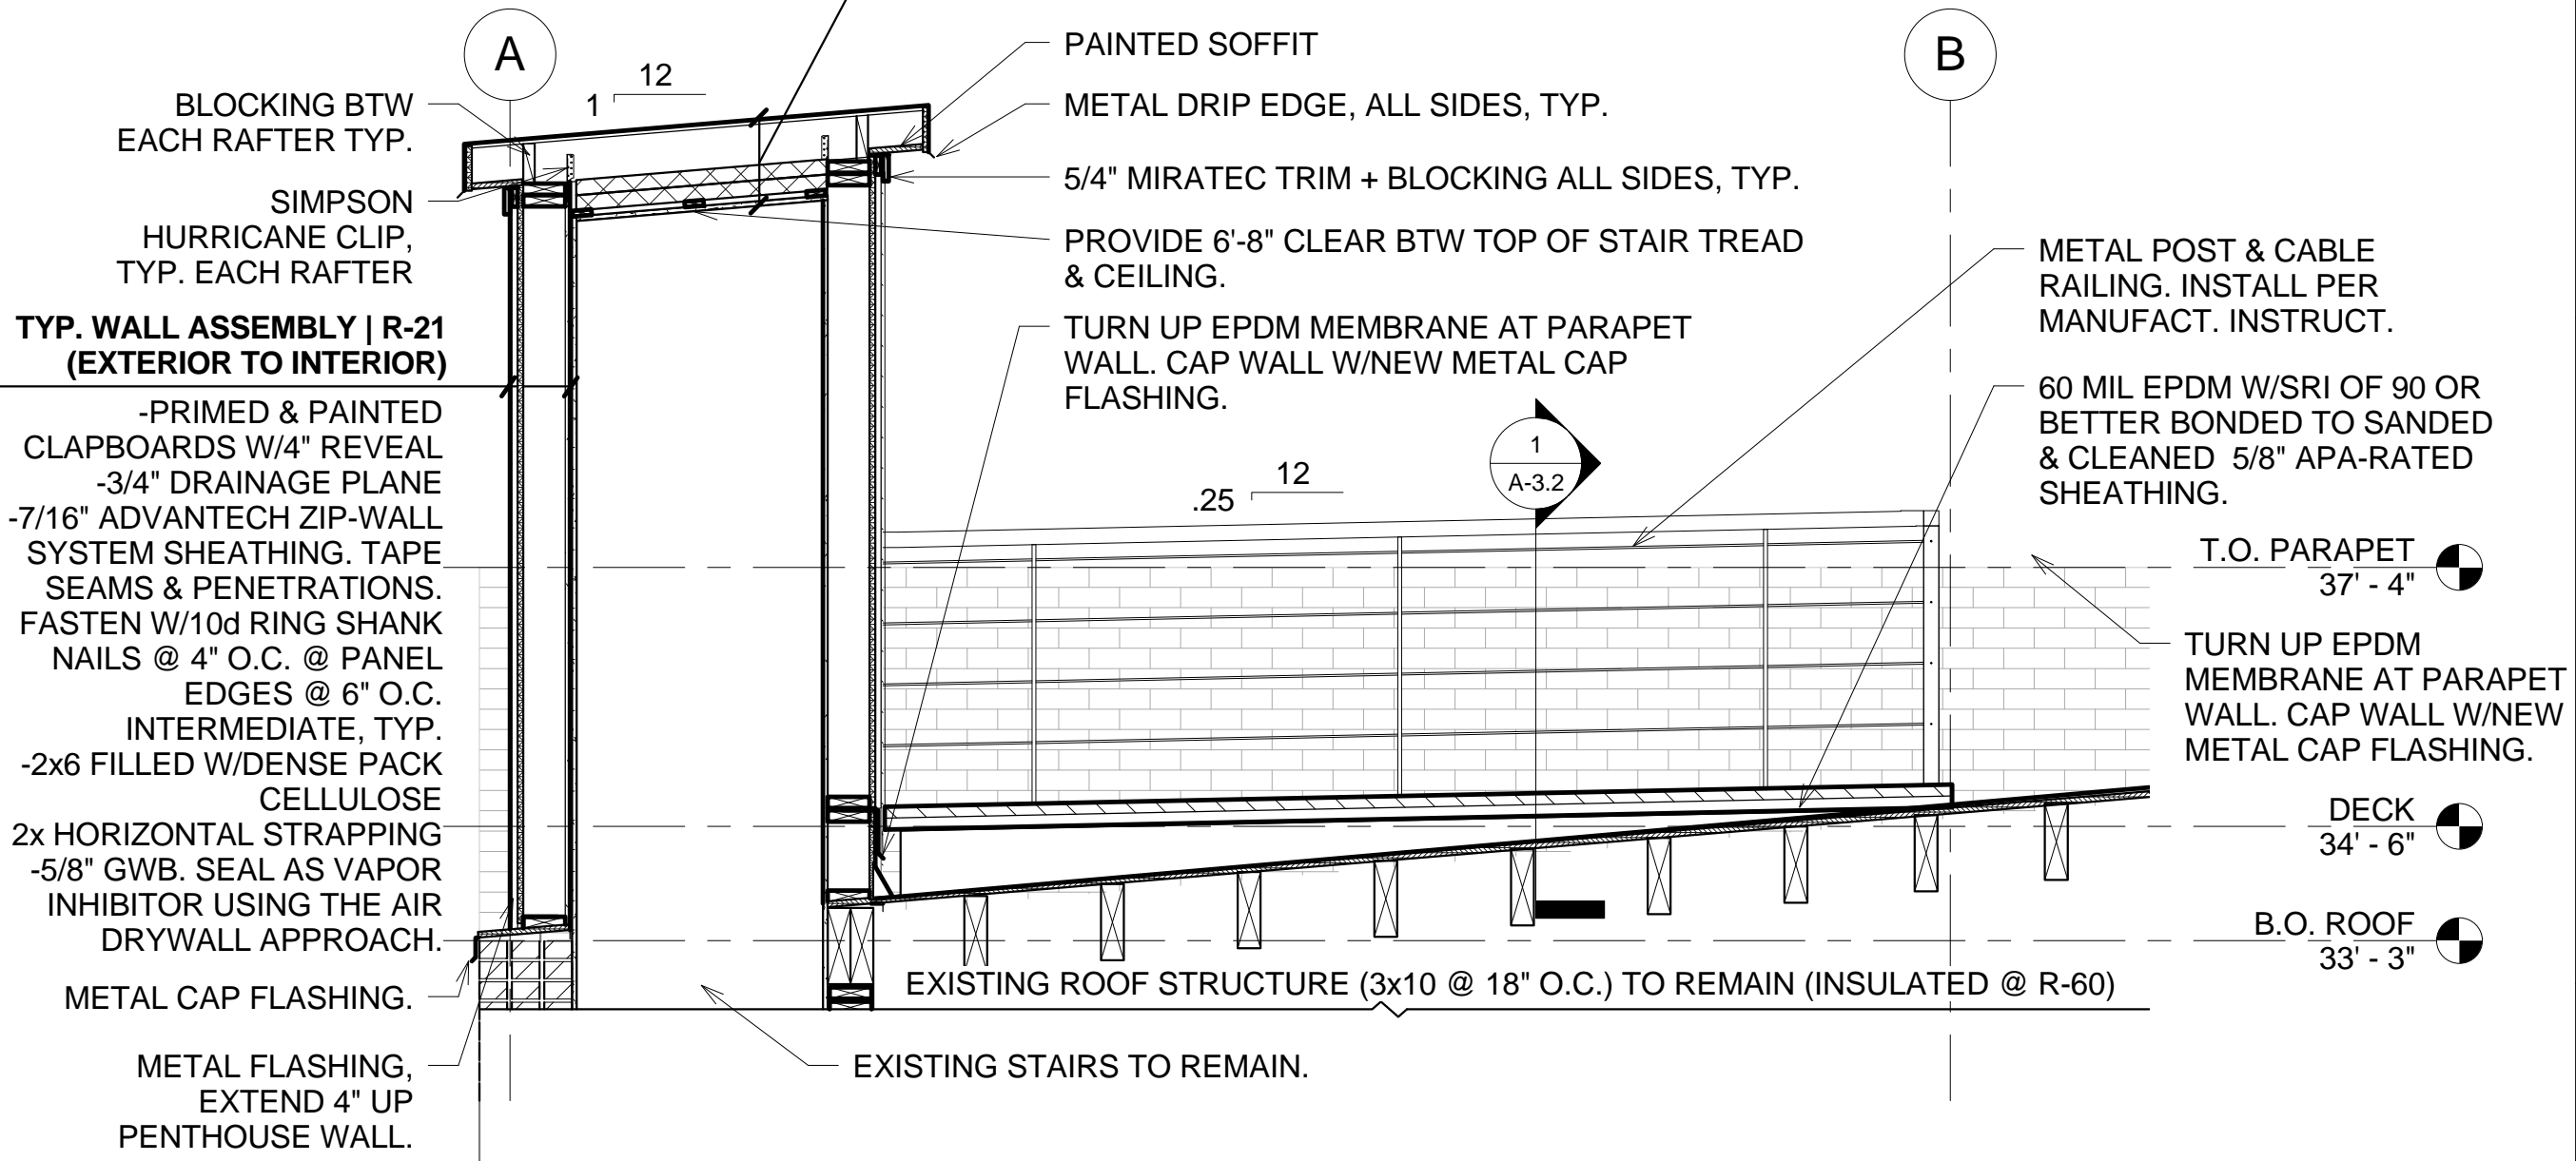

**TYP. WALL ASSEMBLY | R-21
(EXTERIOR TO INTERIOR)**

- PRIMED & PAINTED CLAPBOARDS W/4" REVEAL
- 3/4" DRAINAGE PLANE
- 7/16" ADVANTECH ZIP-WALL SYSTEM SHEATHING. TAPE SEAMS & PENETRATIONS. FASTEN W/10d RING SHANK NAILS @ 4" O.C. @ PANEL EDGES @ 6" O.C. INTERMEDIATE, TYP.
- 2x6 FILLED W/DENSE PACK CELLULOSE
- 2x HORIZONTAL STRAPPING
- 5/8" GWB. SEAL AS VAPOR INHIBITOR USING THE AIR DRYWALL APPROACH.

1 ROOF SECTION
1/2" = 1'-0"



**DEXTROUS
CREATIVE**

URBAN SANCTUARY

Owner | Andrew Calise
Address | 246 Brackett Street, Portland
Project number | 14-02

BUILDING SECTIONS

Date APRIL 4, 2014
Drawn by Author
Checked by Checker

No.	Revision	Date

A-3.1

Scale 1/2" = 1'-0"

