


Project Title  
**BRACKETT ST.  
 RESIDENCE  
 RENOVATIONS**  
 PORTLAND, MAINE


HA Project No. **03171**

Key Plan 

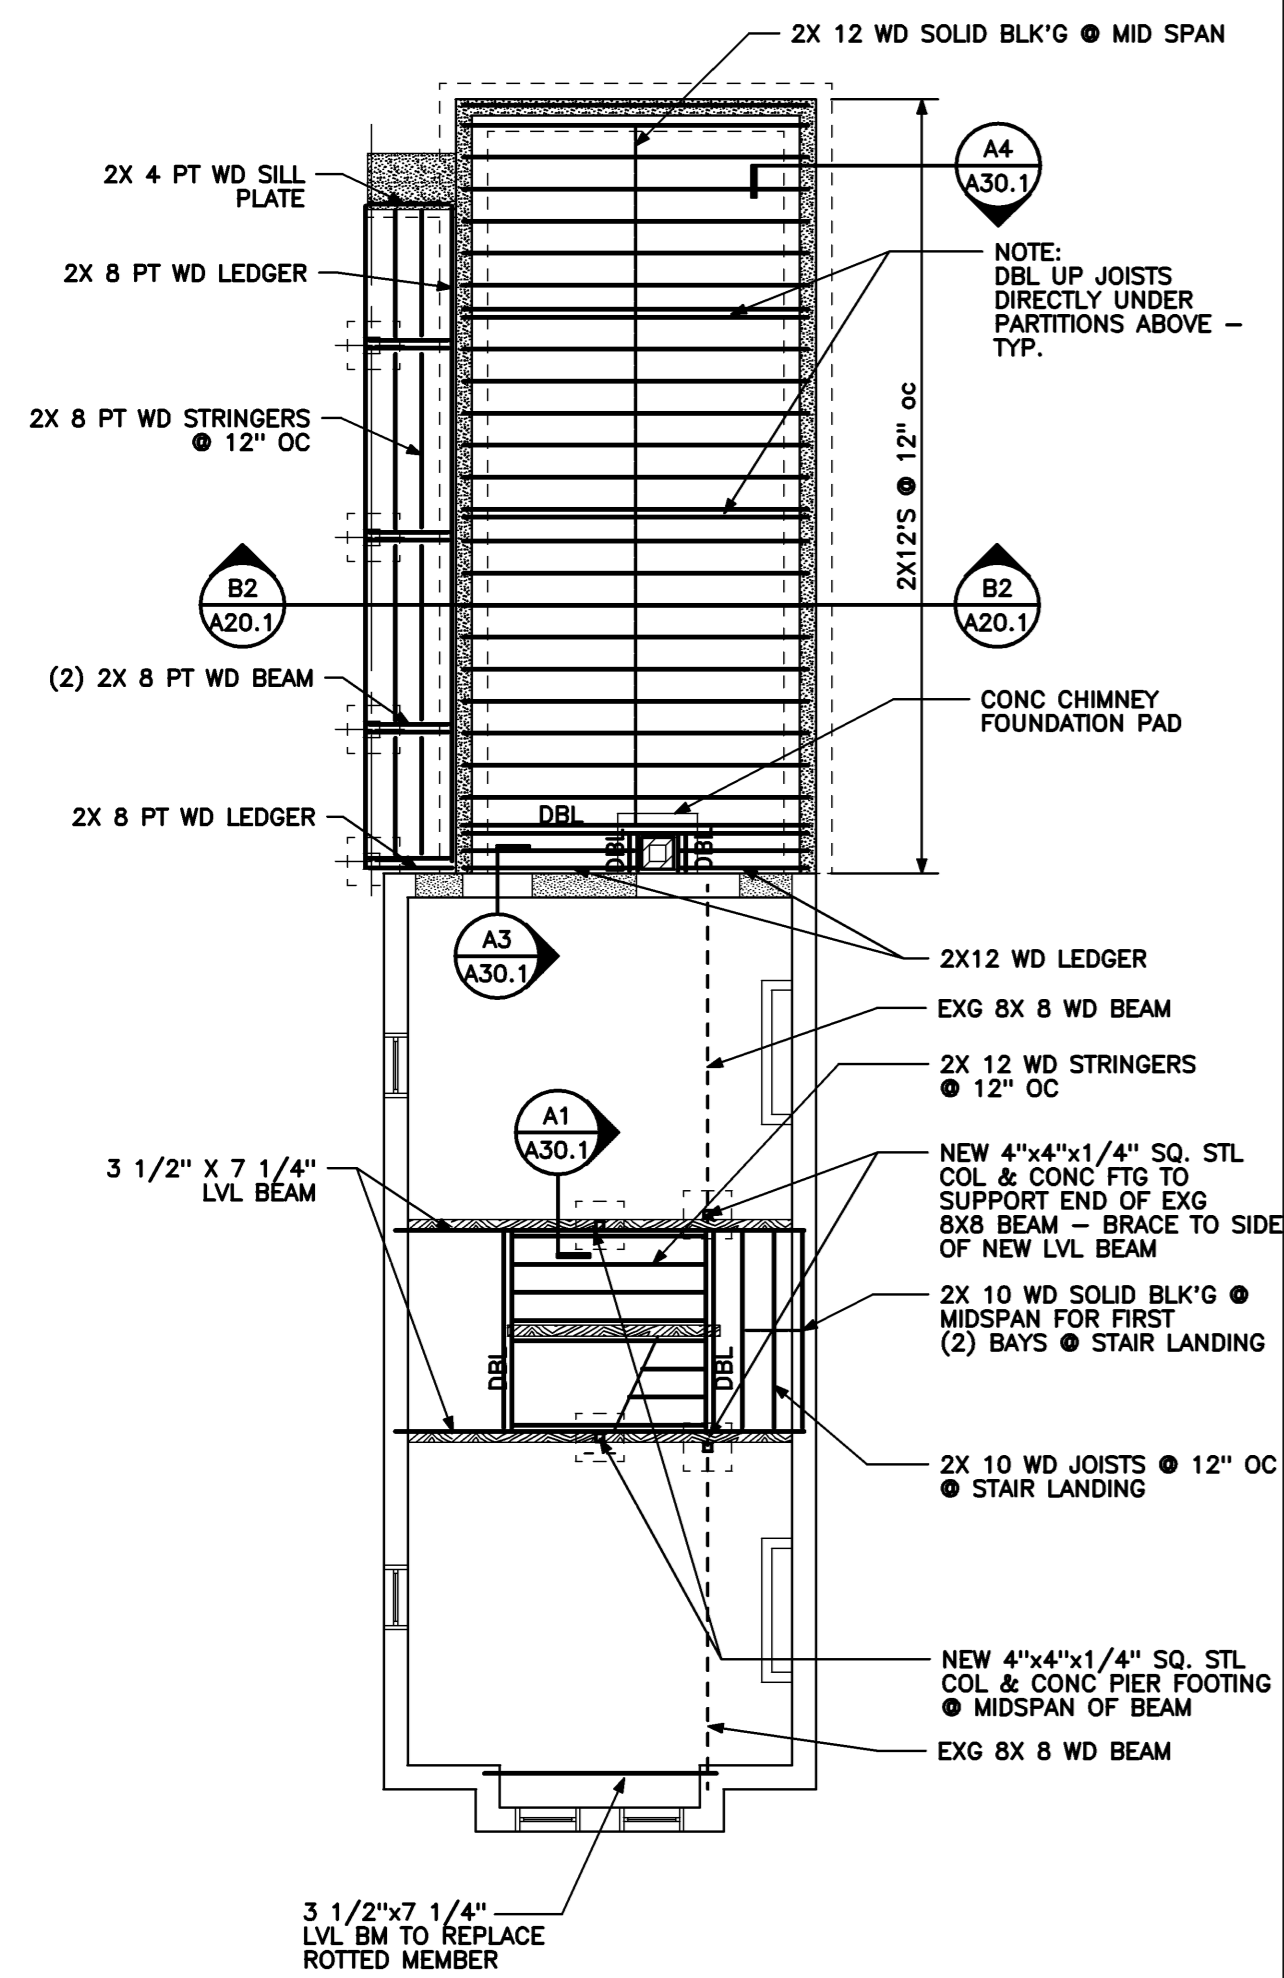


**NOTE:**

- 1) REPLACE ALL DAMAGE OR ROTTED FRAMING MEMBERS.
- 2) ALL NEW WOOD SILLS REPLACING EXISTING WOOD SILLS SHALL BE PRESSURE TREATED.
- 3) ALL NEW FRAMING MEMBERS REPLACING ROTTED MEMBERS SHALL BE SIMILAR IN SIZE AND BEARING CAPACITY.

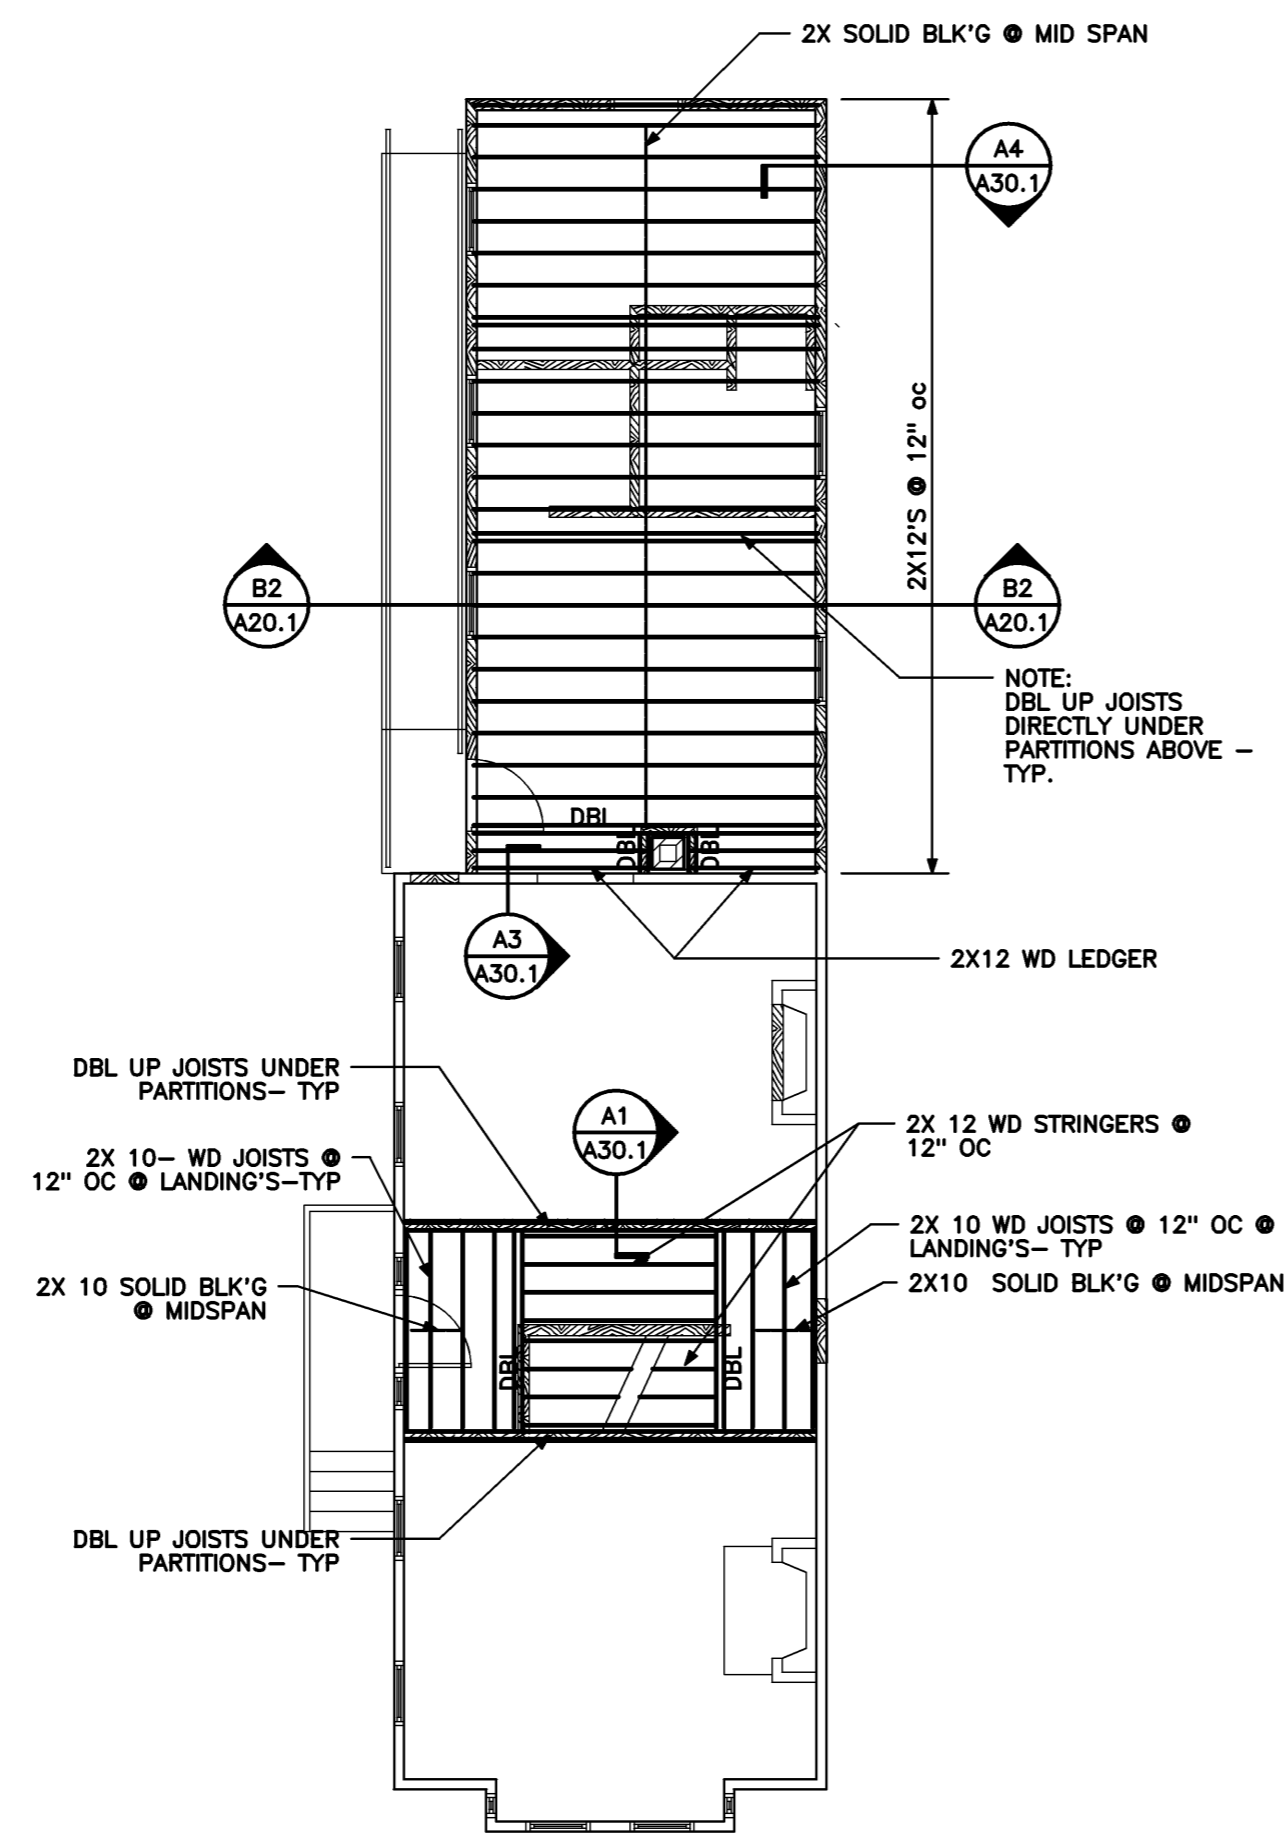

**NOTE:**  
 SEE A4/A15.1 FOR SIMILAR NOTES & CONDITIONS

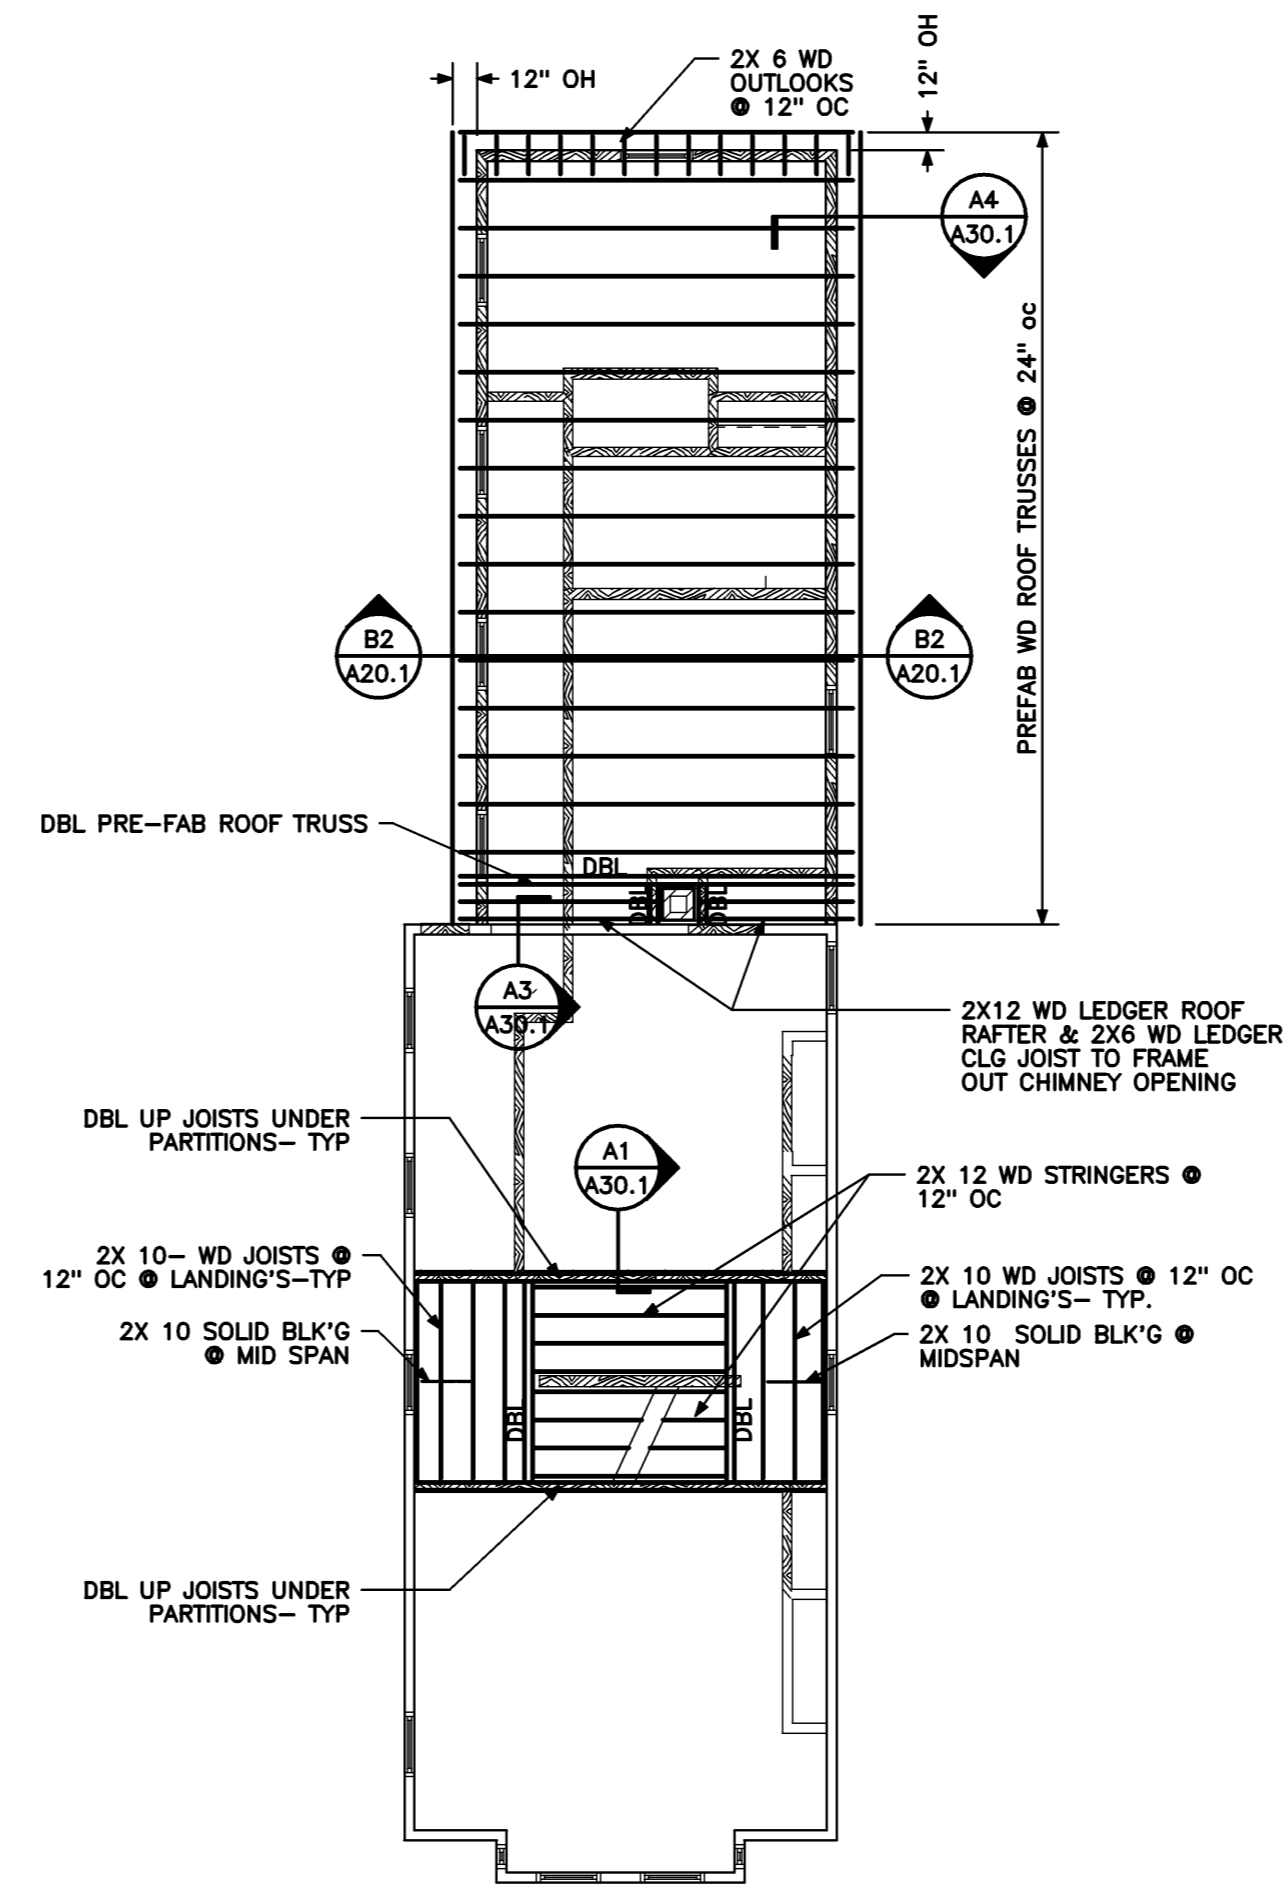

**NOTE:**  
 SEE A4/A15.1 FOR SIMILAR NOTES & CONDITIONS

**FIRST FLOOR FRAMING PLAN**

1/8" = 1'-0" 0 4' 8' 12' REF: NA

**A4**

**SECOND FLOOR FRAMING PLAN**

1/8" = 1'-0" 0 4' 8' 12' REF: NA

**A3**

**THIRD FLOOR / ROOF FRAMING PLAN**

1/8" = 1'-0" 0 4' 8' 12' REF: NA

**A2**

Drawing Title

**FRAMING PLANS**

PA / PE: **RJF** Drawn By: **RJF**

Drawing Number

**A15.1**

10-18-04 ISSUED FOR BID

Mark Date Description

Issue Dates

Drawing Status