



SITE BOUNDARIES INFO FROM CITY OF PORTLAND PLAT MAPS

1 First Floor Plan  
SCALE: 1/4" = 1'-0"

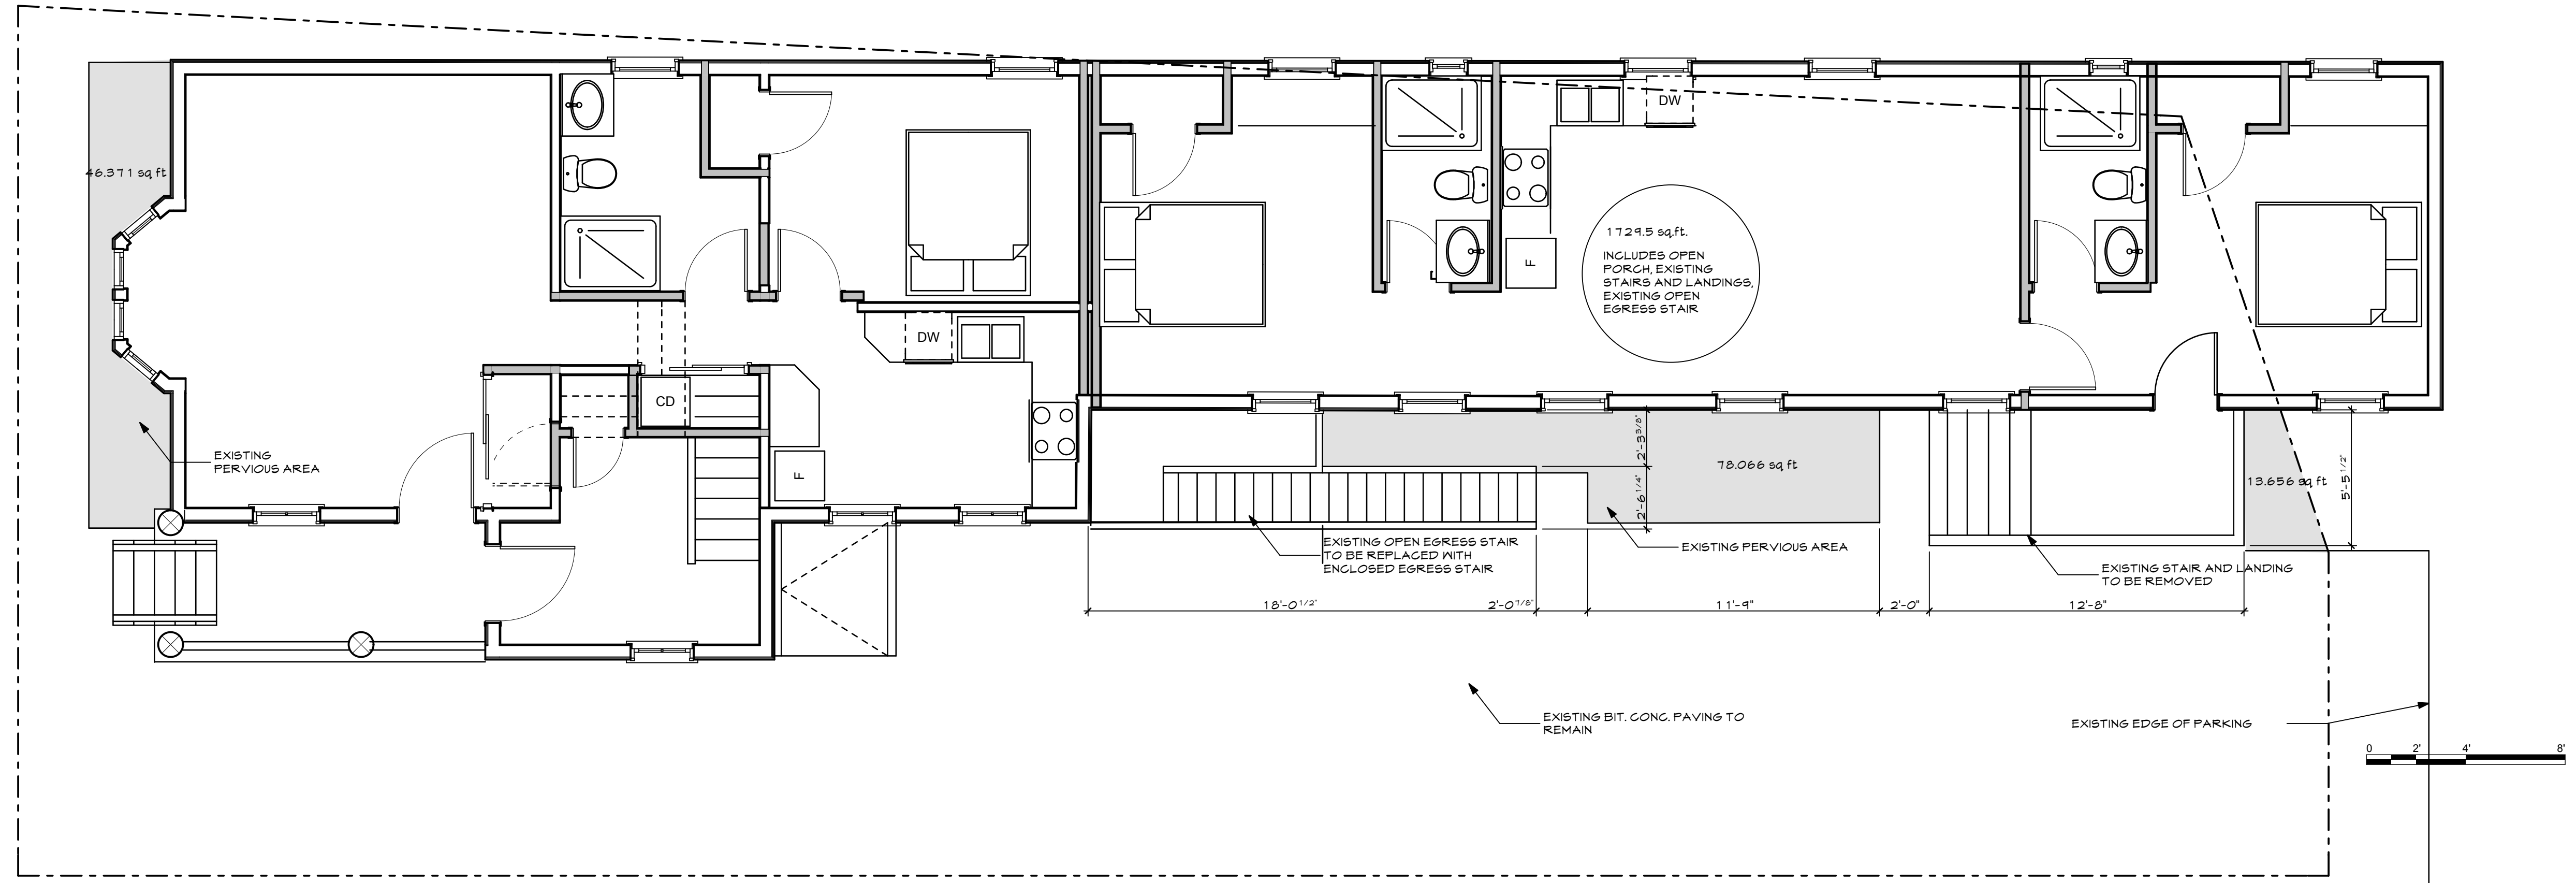


EXISTING SITE CONDITIONS

13 LEWIS STREET  
13 LEWIS STREET PORTLAND, MAINE

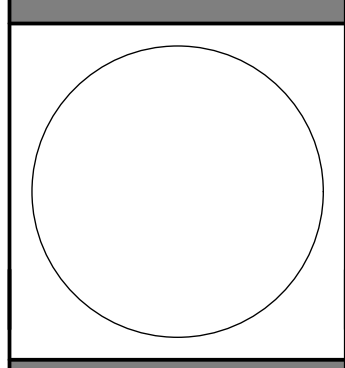

WHIPPLE —  
CALLENDER  
ARCHITECTS

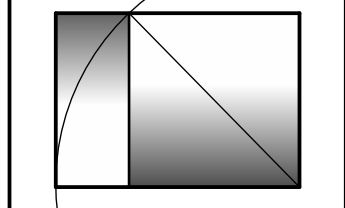

136 PLEASANT AVE.  
PORTLAND, ME 04103  
P 207.115.2646  
F 207.115.5631  
www.whipplecallender.com

DATE	DESCRIPTION

DATE: 11.5.13  
CHECKED BY: JAD  
DRAWN BY: Initials  
JOB: ##-XXX  
SHEET TITLE: FIRST FLOOR PLAN

**A1.1**