


SITE BOUNDARIES INFO FROM CITY OF PORTLAND FLAT MAPS


1 First Floor Plan  
SCALE: 1/4" = 1'-0"

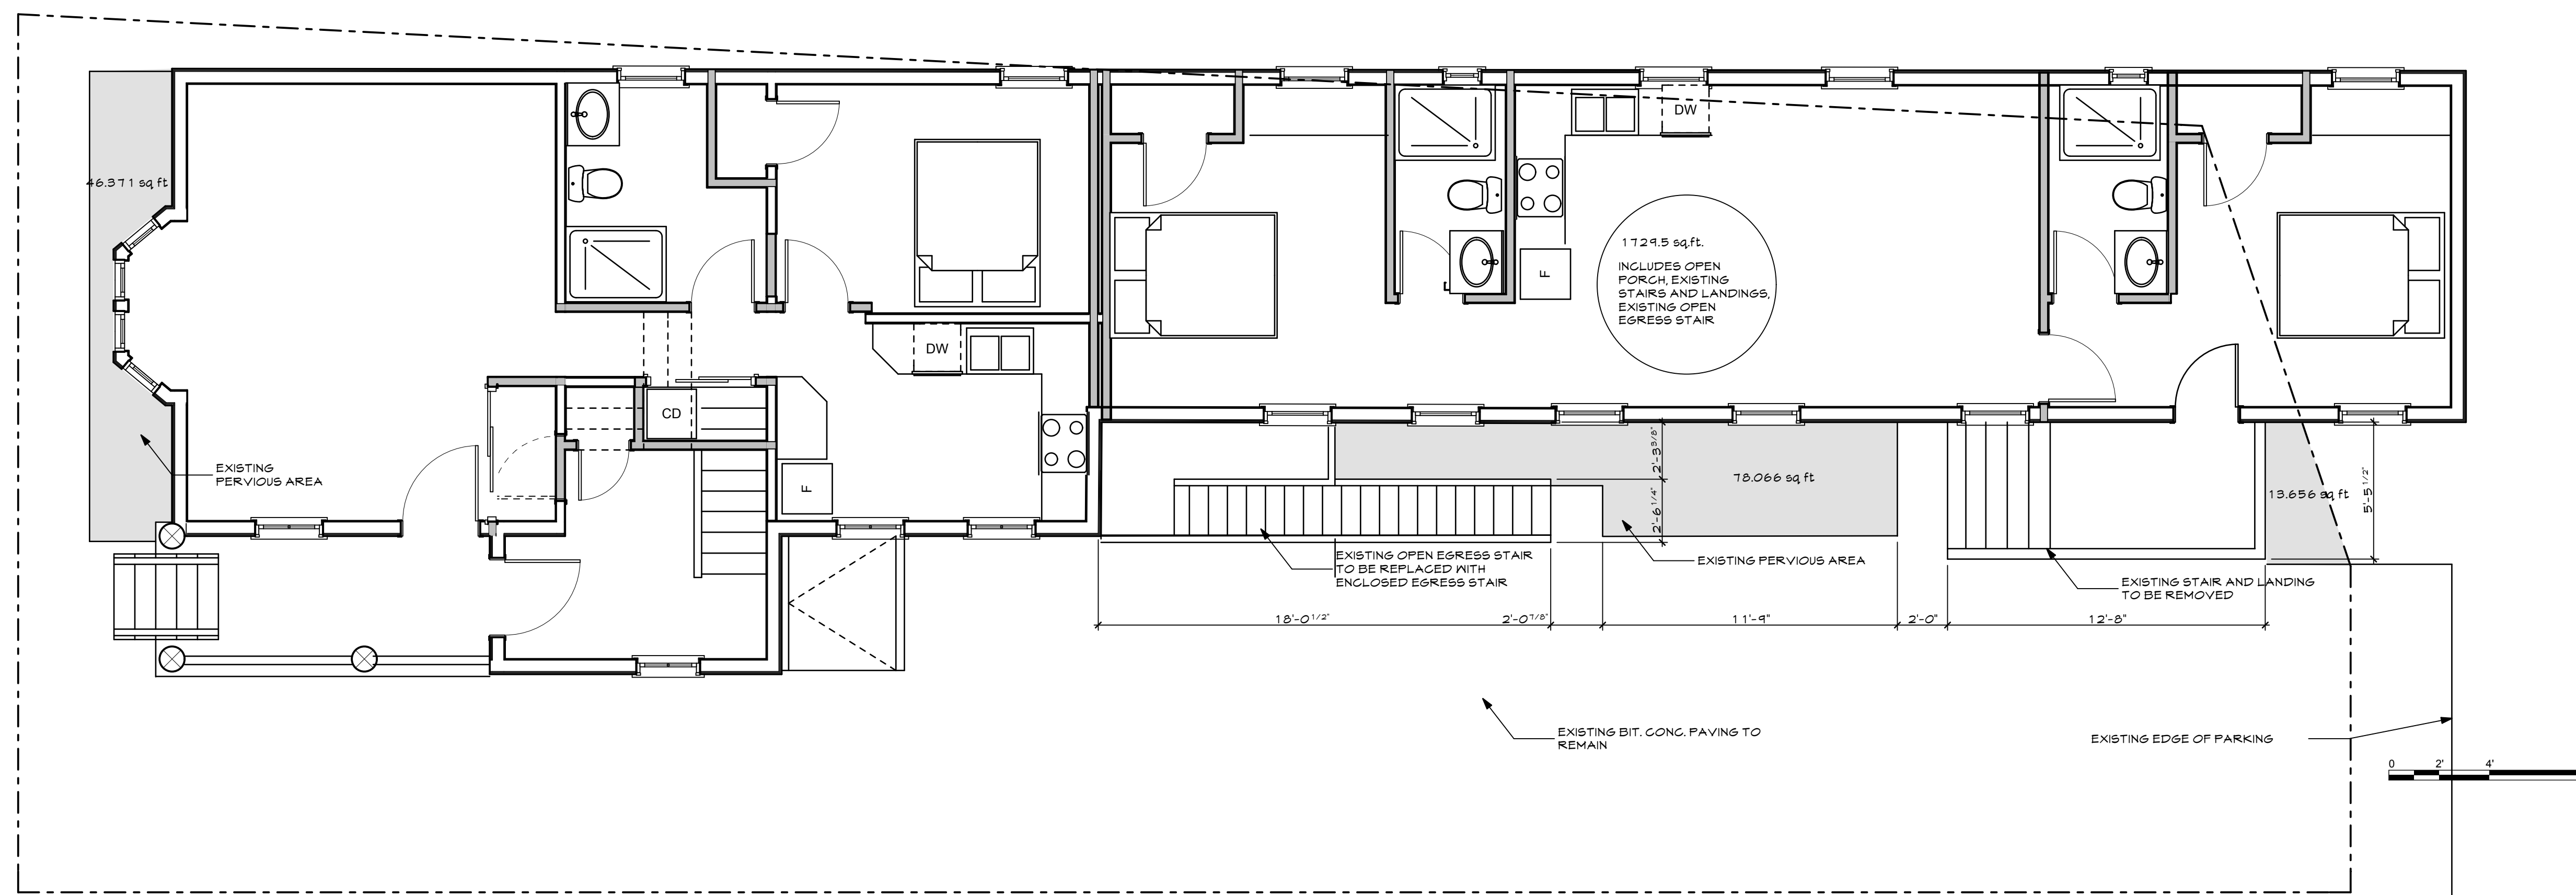

EXISTING SITE CONDITIONS

13 LEWIS STREET  
PORTLAND, MAINE

WHIPPLE —  
CALLENDER  
ARCHITECTS

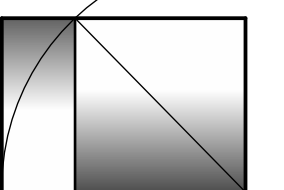

136 PLEASANT AVE.  
PORTLAND, ME 04103  
P 207.115.2616  
F 207.115.5631  
www.whipplecallender.com

DESCRIPTION

DATE

MARK

DATE:

5.13.14

CHECKED BY:

JAD

DRAWN BY:

JAD

JOB:

##-XXX

SHEET TITLE:

FIRST FLOOR PLAN

A1.1