

DESCRIPTION

DATE

MARK


DATE: 5.13.14

CHECKED BY: JAD


DRAWN BY: JAD

JOB: ##-XXX

SHEET TITLE:

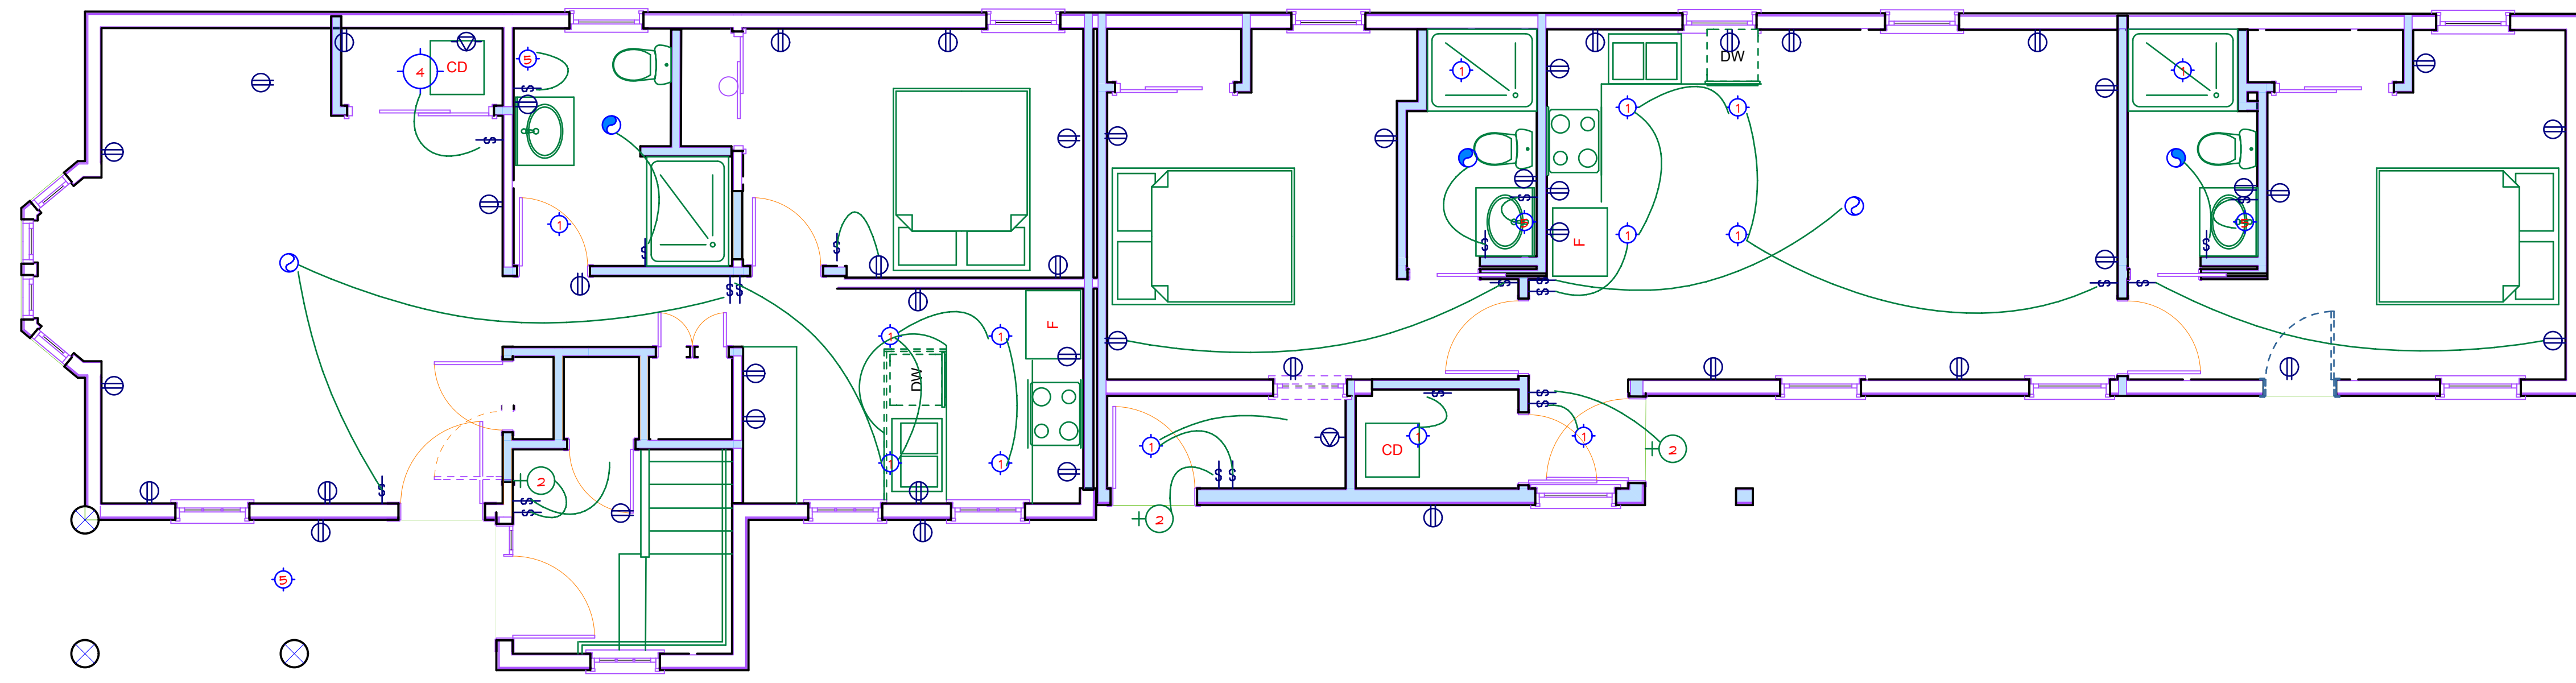

1 First Floor Electrical Plan
E1.1 SCALE: 1/4" = 1'-0"

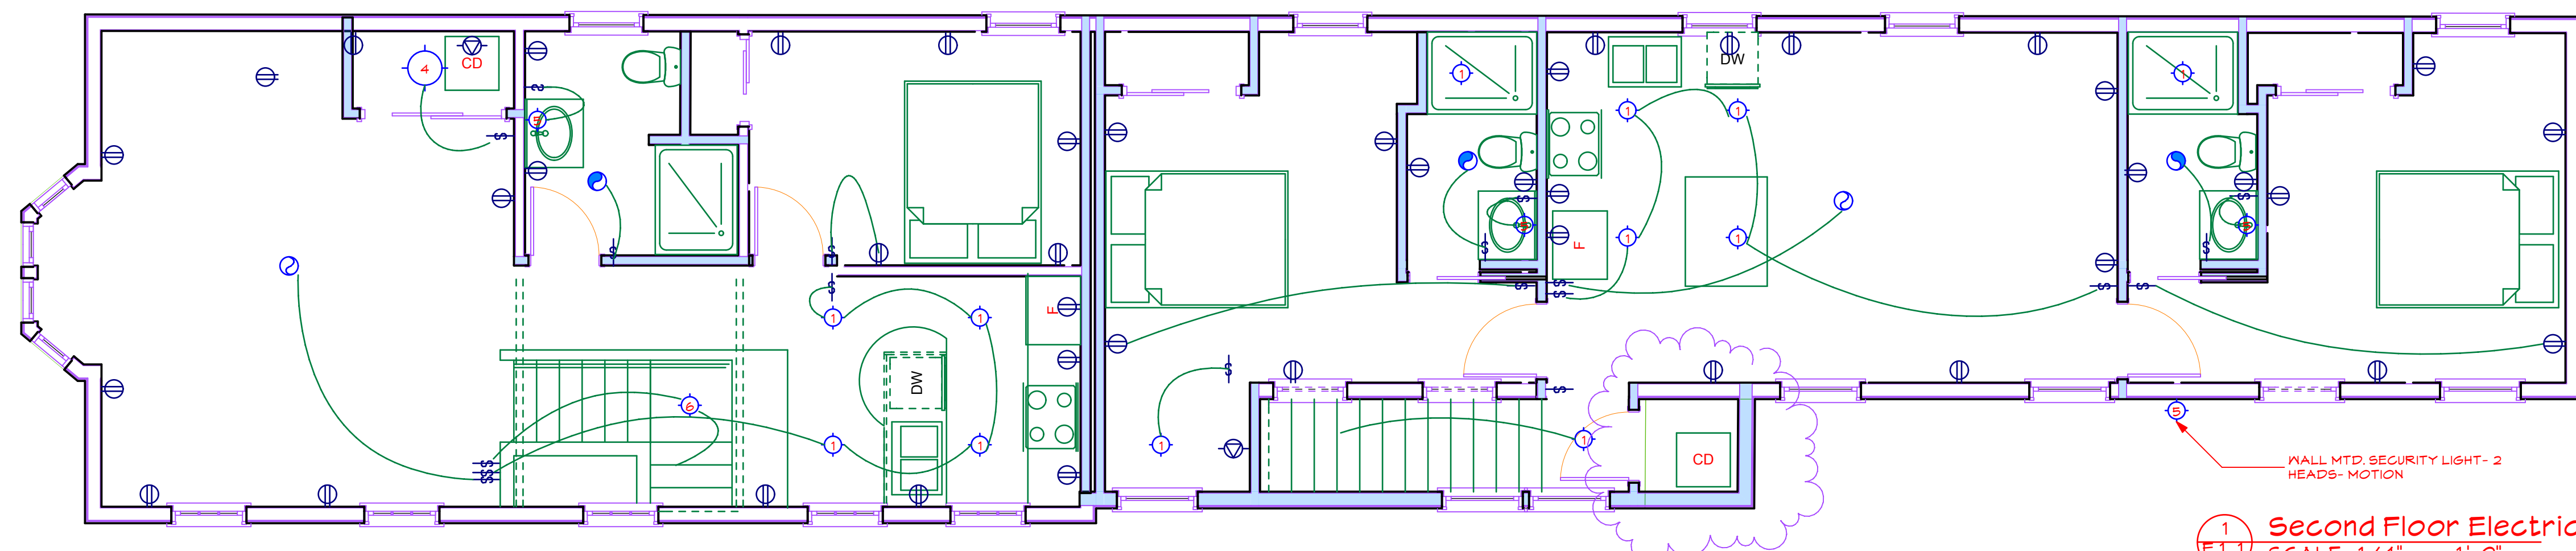

1 Second Floor Electrical Plan
E1.1 SCALE: 1/4" = 1'-0"

- ELECTRICAL SYMBOLS**
- ⊕ EXISTING OUTLET LOCATION
 - ⊕ DUPLEX OUTLET 18" A.F.F. UNLESS NOTED OTHERWISE
"WP" INDICATES WATERPROOF OUTLET
PROVIDE SFI WHERE NOTED
 - ⊕ DOUBLE DUPLEX OUTLET 18" A.F.F. UNLESS NOTED OTHERWISE
"WP" INDICATES WATERPROOF OUTLET
PROVIDE SFI WHERE NOTED
 - ⊕ SPECIAL PURPOSE POWER OUTLET - CONSULT OWNER - RE
STOVE, MICROWAVE, DISPOSAL
 - ⊕ WALL PHONE JACK 18" A.F.F. UNLESS NOTED OTHERWISE
 - ⊕ CTV
 - ⊕ SWITCH
 - ⊕ THREE-WAY SWITCH
 - ⊕ COMPUTER - CONSULT OWNER - RE INTERNET CONNECTION
 - ⊕ DUPLEX FLOOR OUTLET
 - ⊕ CEILING FAN
 - ⊕ EXHAUST FAN
- LIGHTING SYMBOLS**
- ⊕ RECESSED CAN FIXTURE
 - +2 WALL SCONCE
 - +3 EXTERIOR WALL SCONCE
 - ⊕ UTILITY LIGHT
 - ⊕ SURFACE MOUNTED FIXTURE
 - ⊕ PENDANT

WALL MTD. SECURITY LIGHT - 2
HEADS- MOTION