


David Matero
 Architecture

100 Front Street
 Suite 40
 Bath, Maine 04530
 207.671.6820
 david@davidmatero.com

Copyright 2015, David Matero
 Architecture, LLC


Spring Street Apartments
 281 Spring Street, Portland, ME

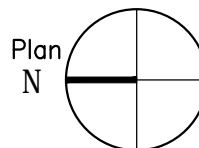

Proposed First Floor Plan

Scale: 1/8" = 1'-0"
 Date: 10.30.15

A.1

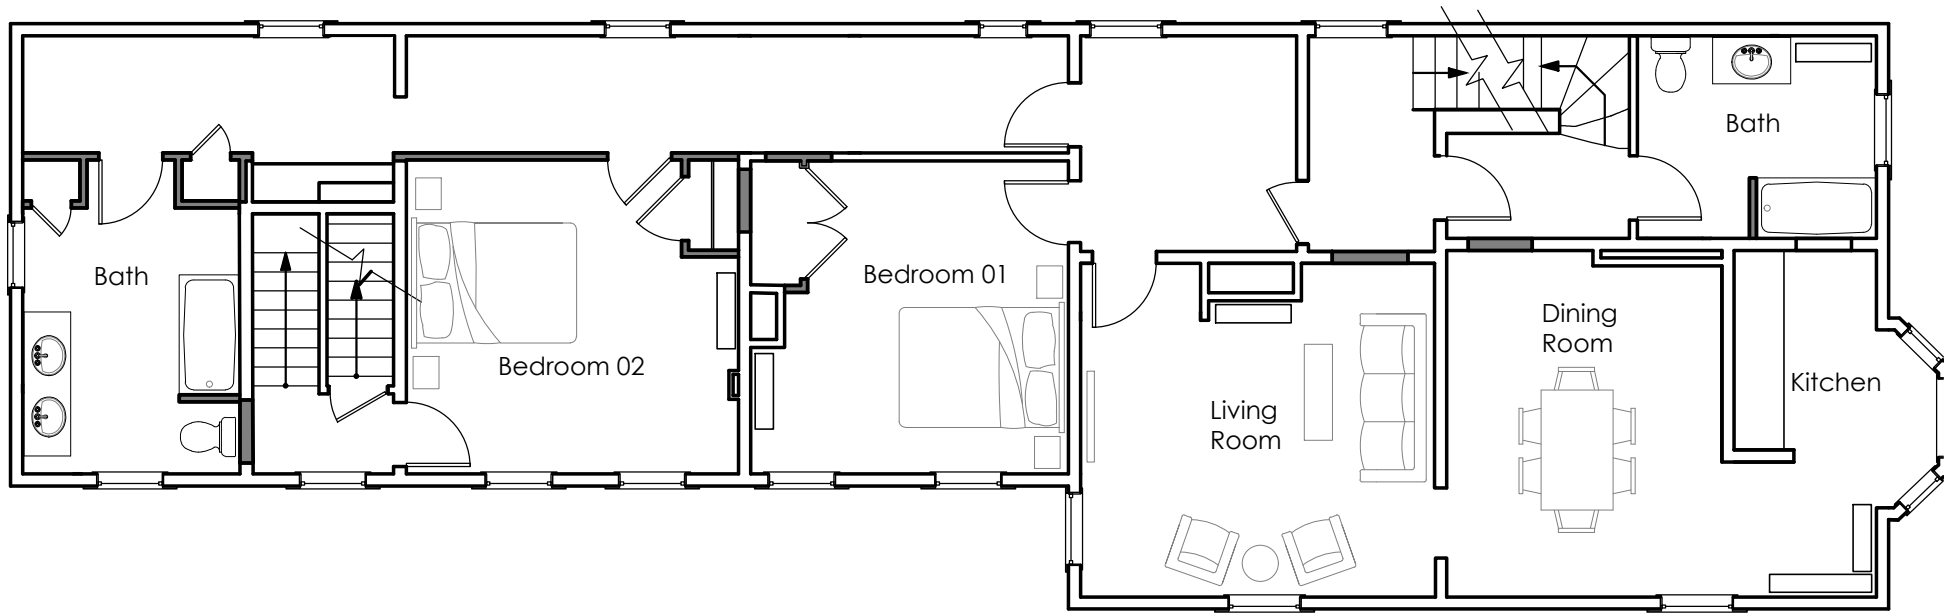


David Matero
 Architecture

100 Front Street
 Suite 40
 Bath, Maine 04530
 207.671.6820
 david@davidmatero.com

Copyright 2015, David Matero
 Architecture, LLC


Spring Street Apartments
 281 Spring Street, Portland, ME

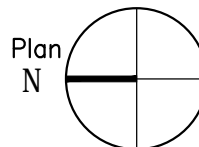

Proposed Second Floor Plan

Scale: 1/8" = 1'-0"
 Date: 10.30.15

A.2

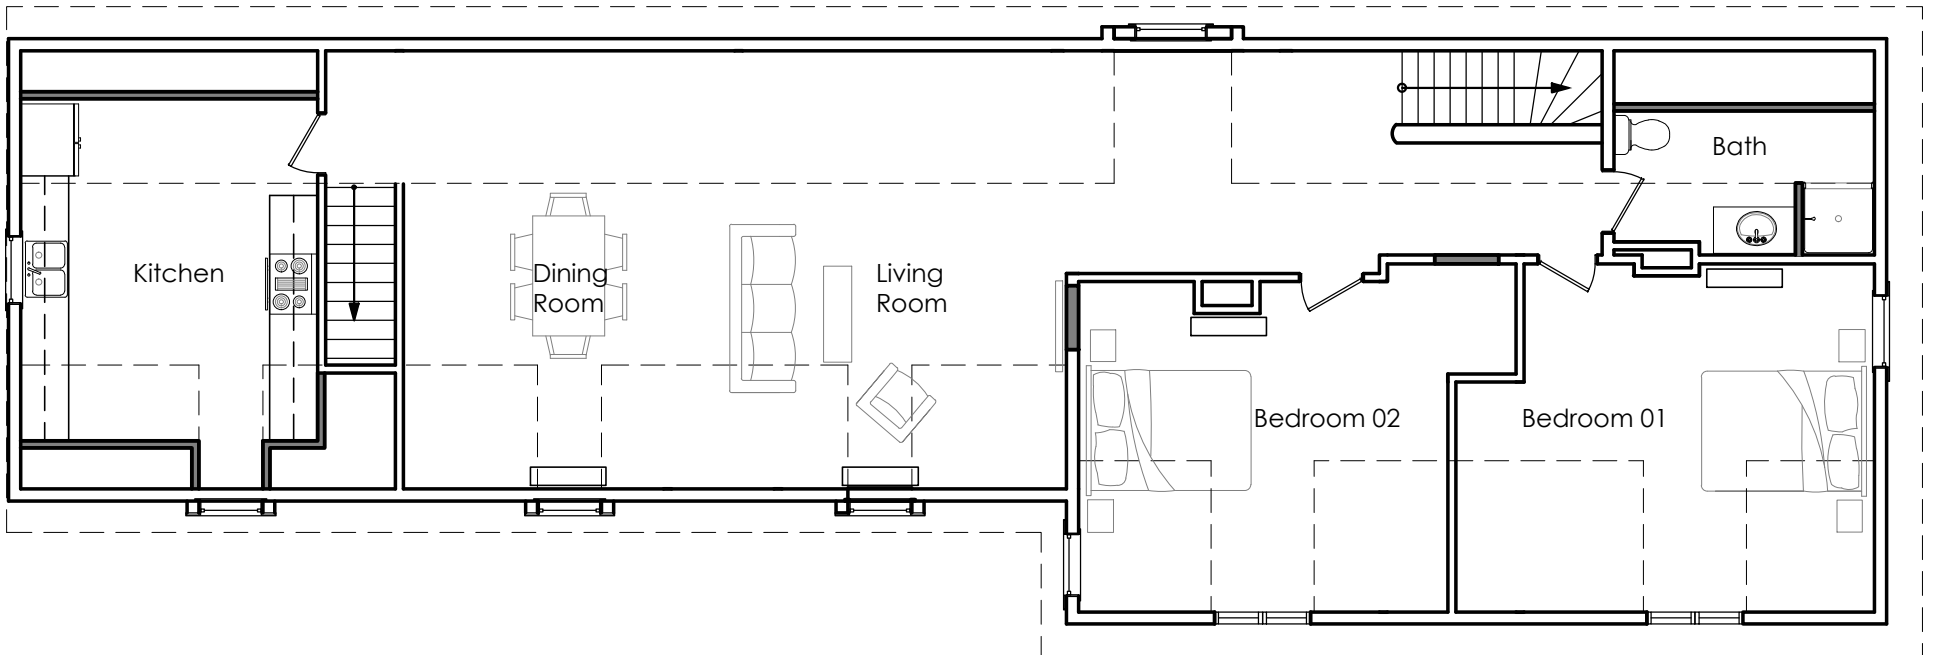


David Matero
 Architecture

100 Front Street
 Suite 40
 Bath, Maine 04530
 207.671.6820
 david@davidmatero.com

Copyright 2015, David Matero
 Architecture, LLC

Spring Street Apartments
 281 Spring Street, Portland, ME

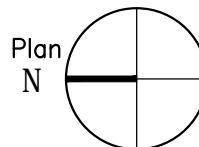

Proposed Third Floor Plan

Scale: 1/8" = 1'-0"
 Date: 10.30.15

A.3



David Matero
Architecture

100 Front Street
Suite 40
Bath, Maine 04530
207.671.6820
david@davidmatero.com

Copyright 2015, David Matero
Architecture, LLC


Southwest Elevation

Spring Street Apartments
281 Spring Street, Portland, ME

Proposed Building Elevation

Scale: 1/8" = 1'-0"
Date: 10.30.15

A.4

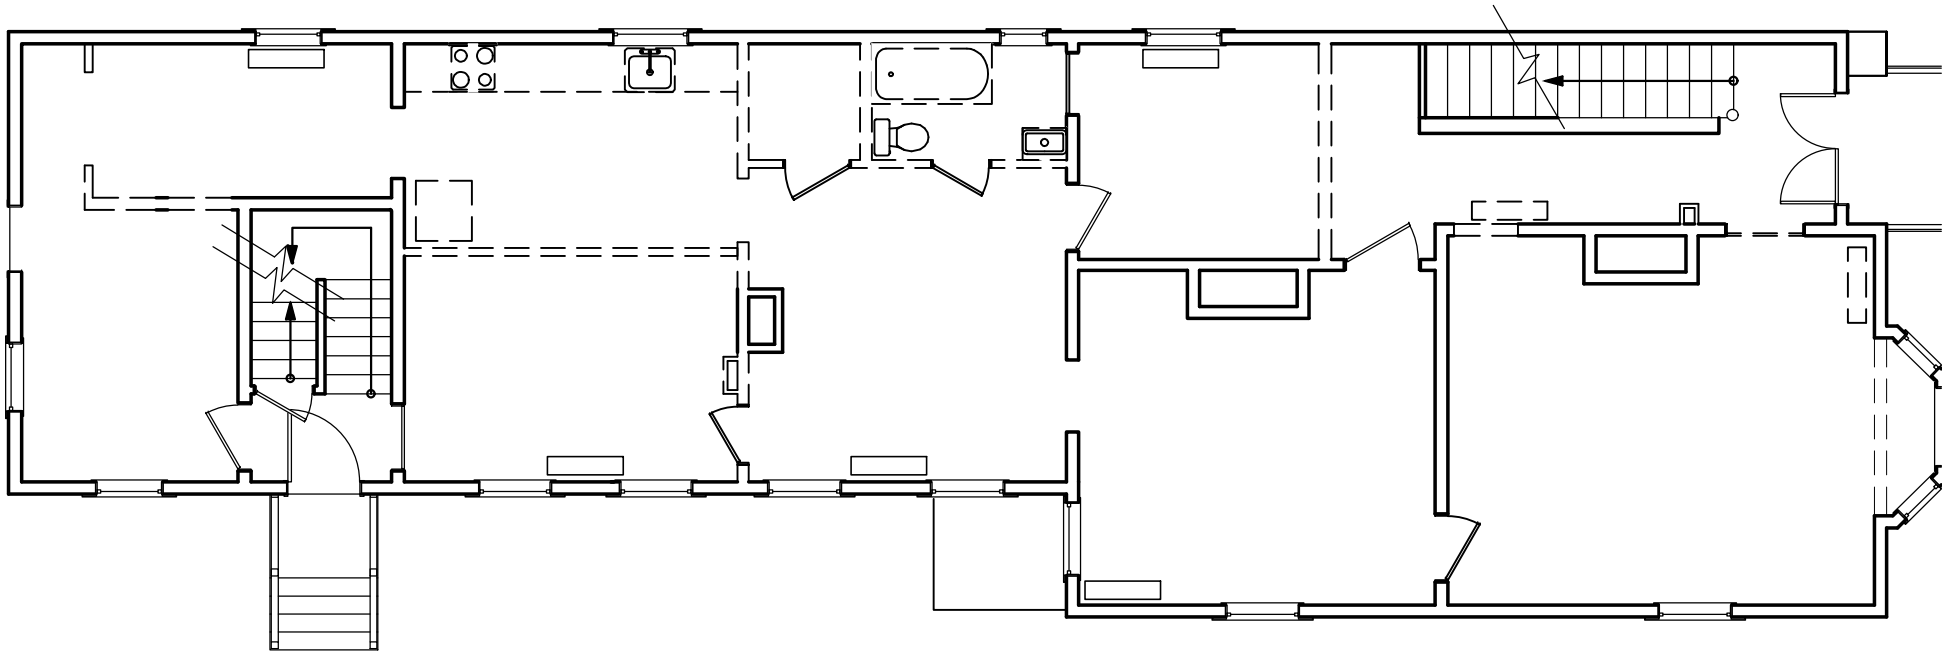


David Matero
Architecture

100 Front Street
Suite 40
Bath, Maine 04530
207.671.6820
david@davidmatero.com

Copyright 2015, David Matero
Architecture, LLC


Spring Street Apartments
281 Spring Street, Portland, ME

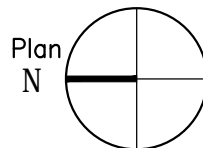

First Floor Demolition Plan

Scale: 1/8" = 1'-0"
Date: 10.30.15

D.1

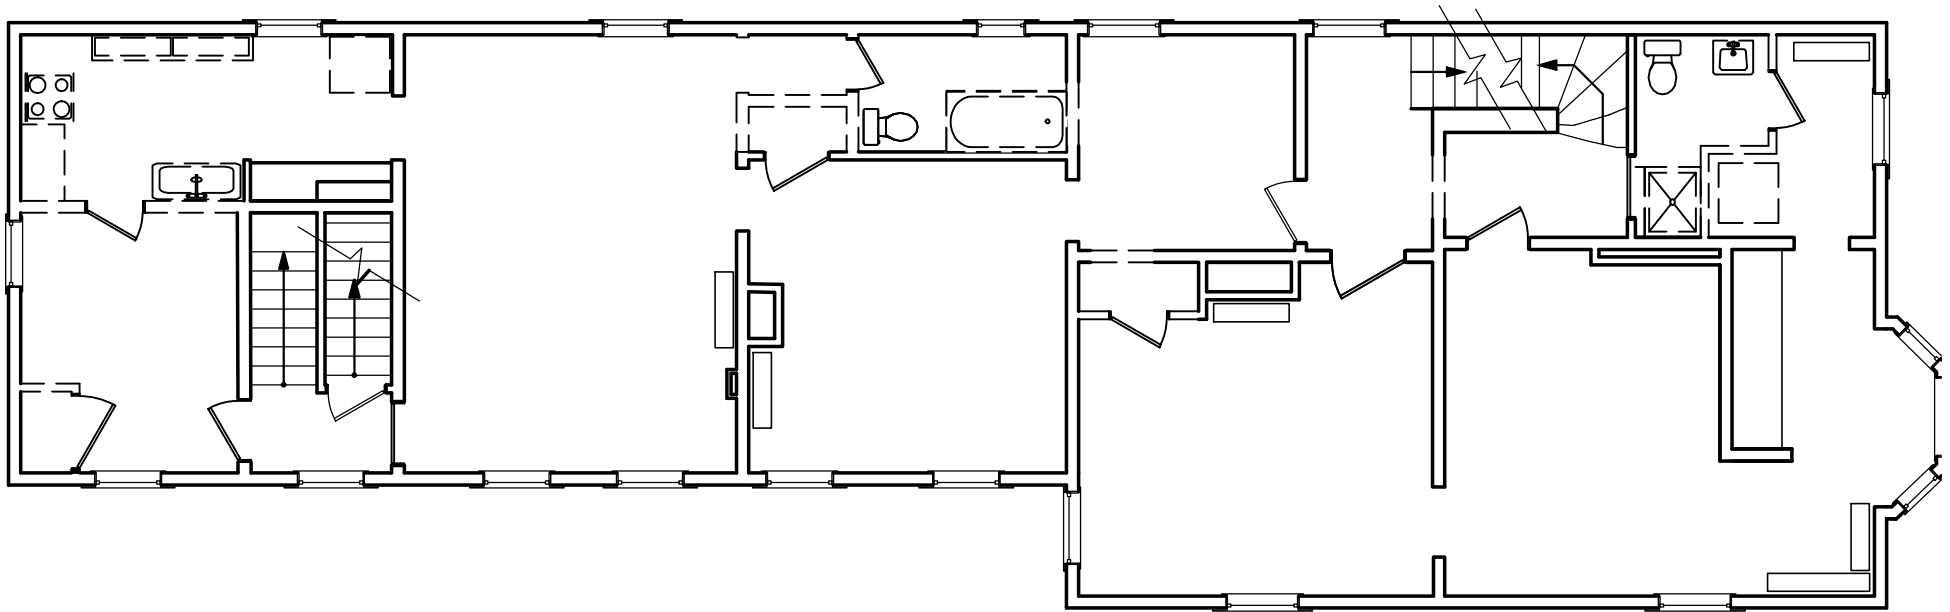


David Matero
Architecture

100 Front Street
Suite 40
Bath, Maine 04530
207.671.6820
david@davidmatero.com

Copyright 2015, David Matero
Architecture, LLC


Spring Street Apartments
281 Spring Street, Portland, ME

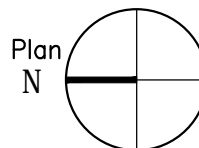

Second Floor Demolition Plan

Scale: 1/8" = 1'-0"
Date: 10.30.15

D.2

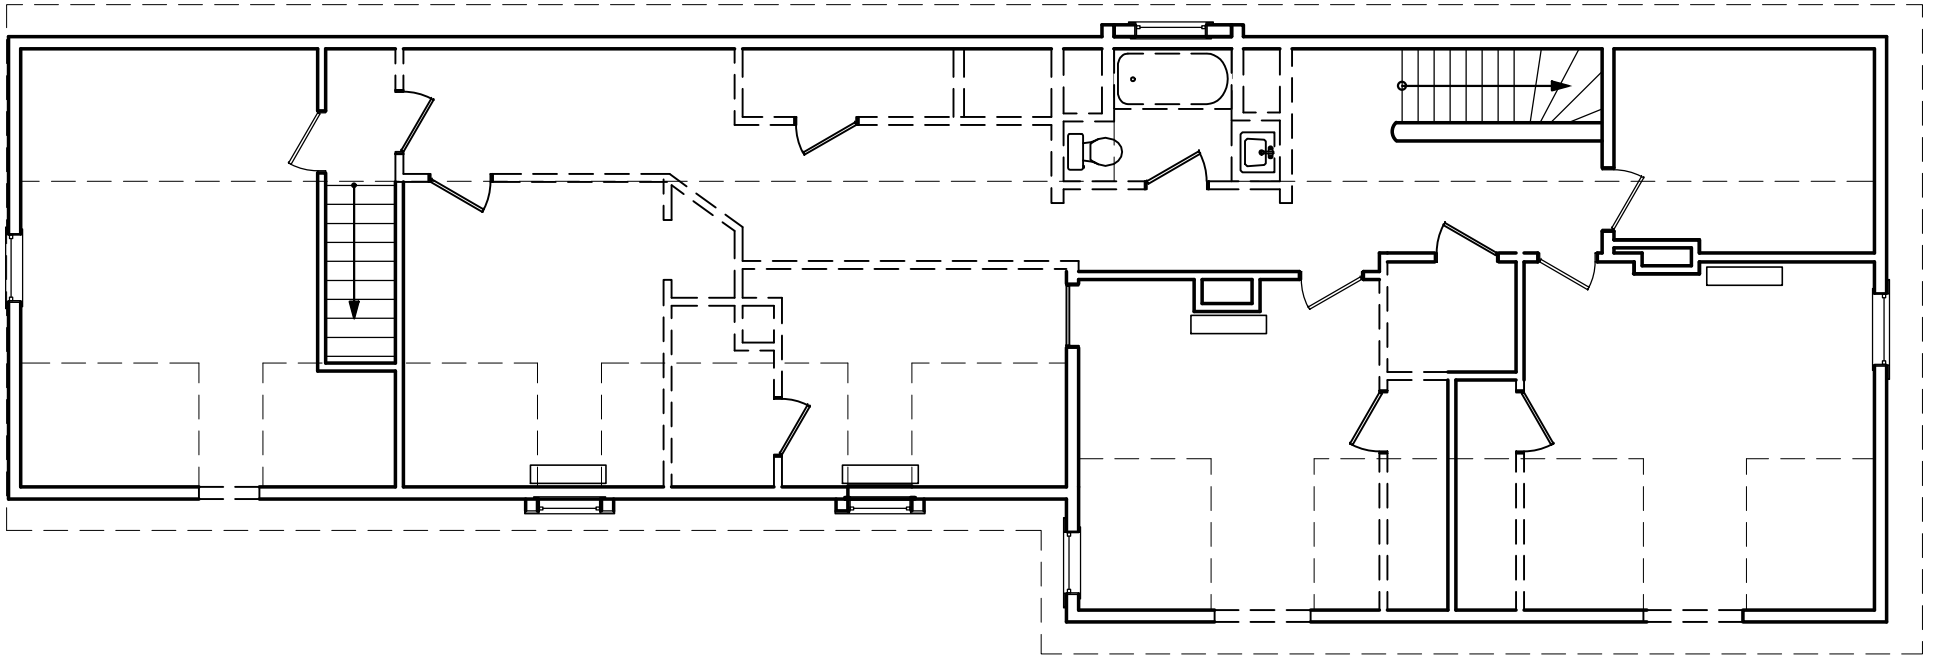


David Matero
Architecture

100 Front Street
Suite 40
Bath, Maine 04530
207.671.6820
david@davidmatero.com

Copyright 2015, David Matero
Architecture, LLC

Spring Street Apartments
281 Spring Street, Portland, ME

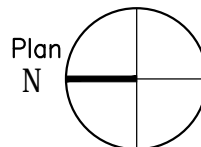

Third Floor Demolition Plan

Scale: 1/8" = 1'-0"
Date: 10.30.15

D.3