
DOOR SCHEDUL


DOO	DOOR SCHEDULE												
ID	Width	Height	Thickness	Quantity	Model #	Manufacturer	Туре	Finish	Glazing	Fire Rating	Notes		
1	3'-0"	7'-0"	0'-1 3/4"	1		SALVAGED	WOOD	PAINTED	FULL LITE, DOUBLE GLAZED		10" BOTTOM RAIL		
2	3'-0"	7'-0"	0'-1 3/4"	1		SALVAGED	WOOD	PAINTED	FULL LITE		10" BOTTOM RAIL		
3	3'-0"	7'-0"	0'-1 3/4"	1			FLUSH STEEL	PAINTED	NONE		SECURITY LOCKSET		
4	4'-0"	6'-8"	0'-1 3/4"	1			DOUBLE-ACTING	STAINLESS	VISION PANEL				
5	3'-0"	6'-8"	0'-1 3/4"	1			FLUSH STEEL		NONE	90 MIN			
6	3'-0"	6'-8"	0'-1 3/4"	1		SALVAGED	WOOD	PAINTED	NONE		EGRESS PANIC BAR		
7	3'-0"	6'-8"	0'-1 3/8"	1		SALVAGED	INTERIOR SWING	PAINTED	NONE				
8	3'-0"	6'-8"	0'-1 3/8"	1		SALVAGED	INTERIOR SWING	PAINTED	NONE				

ID 1	Elevation		Width	Height	Quantity	Area	Туре	Model #	Manufacturer	Material	Glazing	SHGC	U-Value	Egress	Tempered	Notes	
			6'-(6'-0"	5'-0"	1	30.33	FIXED		CUSTOM FRAME, SITE GLAZED	WOOD, PAINTED	DOUBLE GLAZED, LOW-E	>50%				HIGH VT GLAZING, PER HISTORIC PRESERVATION
2				6'-0"	5'-0"	1	30.33	FIXED		CUSTOM FRAME, SITE GLAZED	WOOD, PAINTED	DOUBLE GLAZED, LOW-E	>50%				HIGH VT GLAZING, PER HISTORIC PRESERVATION
3				6'-0"	6'-0"	1	36.00	FIXED		CUSTOM FRAME, SITE GLAZED	WOOD, PAINTED	DOUBLE GLAZED, LOW-E	>50%				HIGH VT GLAZING, PER HISTORIC PRESERVATION
4				6'-0"	6'-0"	1	36.00	FIXED		CUSTOM FRAME, SITE GLAZED	WOOD, PAINTED	DOUBLE GLAZED, LOW-E	>50%				HIGH VT GLAZING, PER HISTORIC PRESERVATION
5				6'-0"	4'-6"	1	27.00	FIXED		CUSTOM FRAME, SITE GLAZED	WOOD, PAINTED	SINGLE GLAZED	>50%			YES	HIGH VT GLAZING, PER HISTORIC PRESERVATION

211 08/07/2014

KEY NOTES

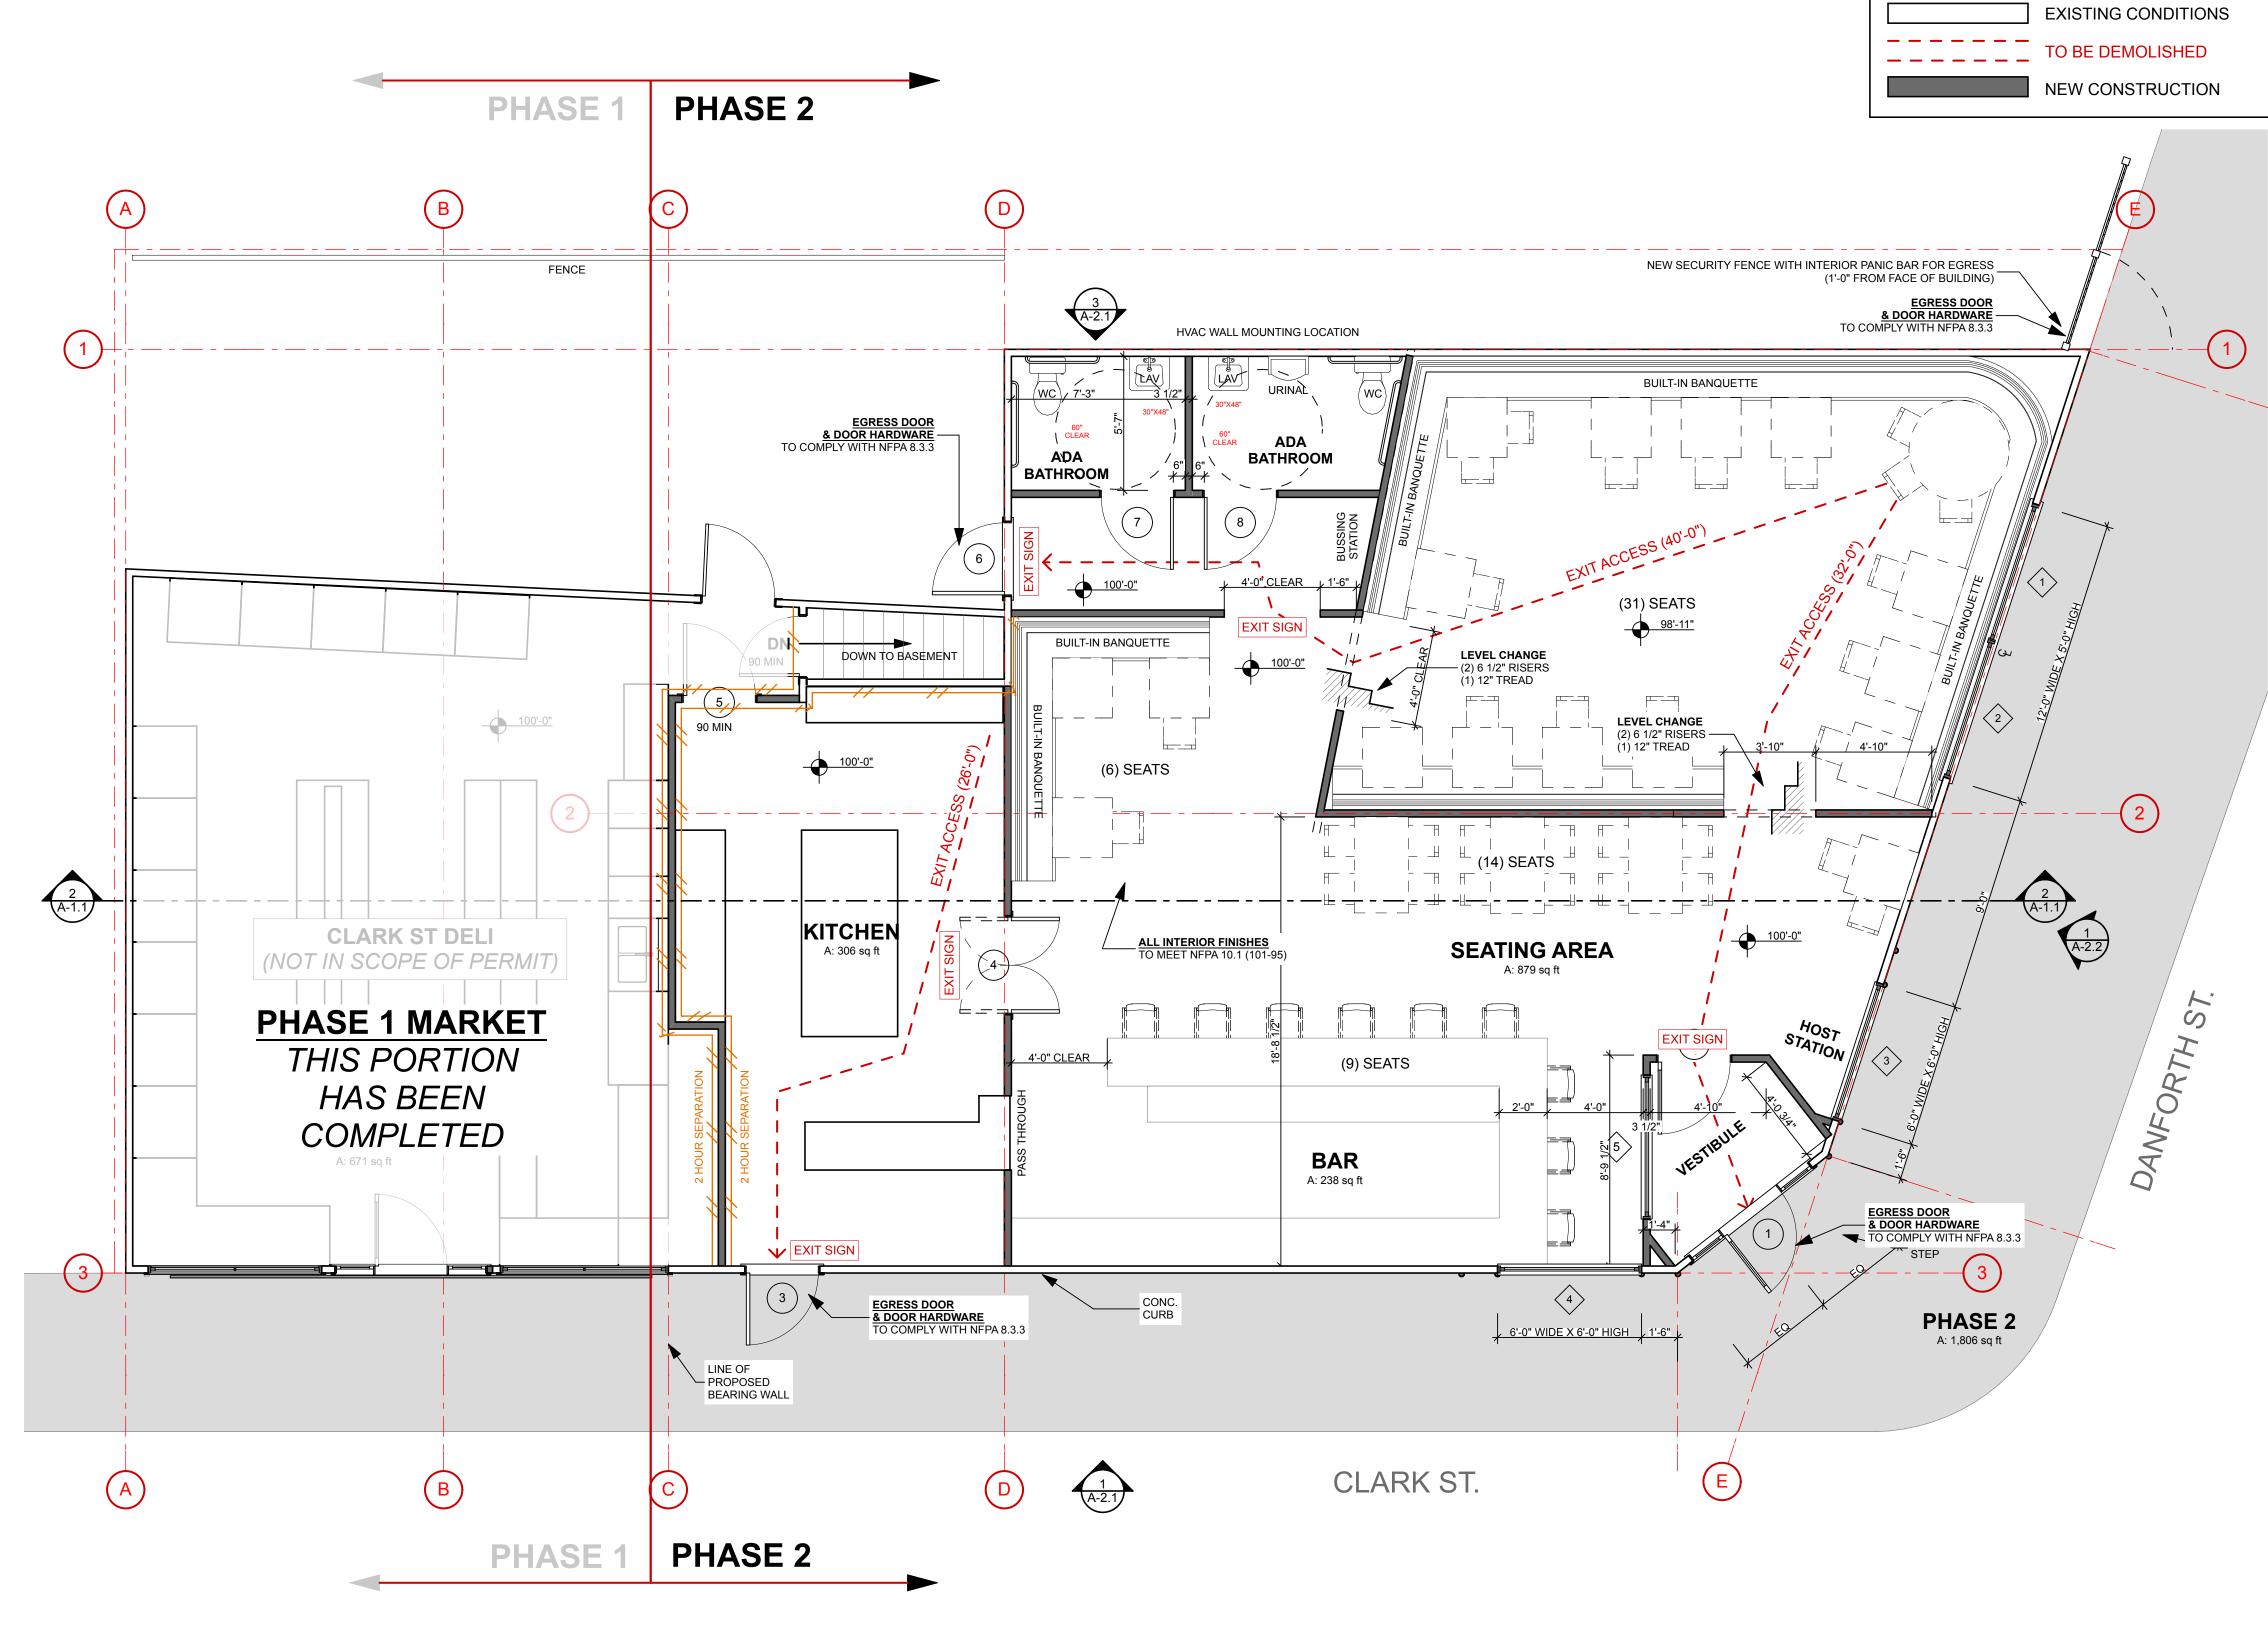

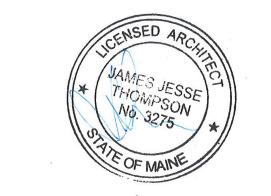

MAIN LEVEL

SCALE: 1/4" = 1'-0"

BUILDING PERMIT

PROJECT:

211 DANFORTH
RENOVATION
KEITH HICKMAN
211 DANFORTH STREET
PORTLAND, ME

DRAWING: MAIN LEVEL FLOOR PLAN

Scale: DRAWN BY: JT / JT

Date: AUGUST 7, 2014 Revised: