

254-256 DANFORTH STREET

APARTMENT RENOVATION Portland, Maine

October 14, 2005
 ELECTRICAL PLANS/NOTES
 Revision #2
 December 22, 2005
 DRAWING LIST:

1. ELEC PLAN - ALL LEVELS
2. PARTIAL ELECTRICAL PLAN FIRST LEVEL - TYP. UNLESS SHOWN OTHERWISE
3. PARTIAL ELECTRICAL PLAN SECOND LEVEL
4. PARTIAL ELECTRICAL PLAN THIRD LEVEL

ELECTRICAL LEGEND

- SWITCH
- CYCLE SWITCH
- GROUND FAULT INTERRUPTER
- SWITCH CONTROLLED BY LINE
- WATERPROOF DULC (W.D.)
- SWITCH CONTROLLED BY LINE
- DATA CABLE TELEPHONE (D.C. JAR)
- 100 AMP SUBPANEL
- WARNING LIGHT
- EXIT LIGHT

EMERGENCY LIGHTING/DEVICES

- EMERGENCY LIGHTING - TYP. UNLESS SHOWN OTHERWISE
- EMERGENCY LIGHTING - TYP. UNLESS SHOWN OTHERWISE
- EMERGENCY LIGHTING - TYP. UNLESS SHOWN OTHERWISE

LIGHT FIXTURE LEGEND

- RECESSED (INCLUDE RANGE HOODS 200 W. IN CASES)
- RECESSED (INCLUDE RANGE HOODS 200 W. IN CASES)
GENERAL ELECTRICAL NOTES

1. ALL WIRING TO BE DONE IN ACCORDANCE WITH THE NATIONAL ELECTRICAL CODE (NEC) AND ALL APPLICABLE LOCAL CODES. 

WALL LEGEND-new

- 1. GYP BOARD WALL (REMAIN)
- 2. GYP BOARD WALL (NEW)
- 3. GYP BOARD WALL (REPAIR)
- 4. GYP BOARD WALL (REPAIR)
- 5. GYP BOARD WALL (REPAIR)
- 6. GYP BOARD WALL (REPAIR)
- 7. GYP BOARD WALL (REPAIR)
- 8. GYP BOARD WALL (REPAIR)
- 9. GYP BOARD WALL (REPAIR)
- 10. GYP BOARD WALL (REPAIR)

WALL TYPES

- 1. GYP BOARD WALL (REMAIN)
- 2. GYP BOARD WALL (NEW)
- 3. GYP BOARD WALL (REPAIR)
- 4. GYP BOARD WALL (REPAIR)
- 5. GYP BOARD WALL (REPAIR)
- 6. GYP BOARD WALL (REPAIR)
- 7. GYP BOARD WALL (REPAIR)
- 8. GYP BOARD WALL (REPAIR)
- 9. GYP BOARD WALL (REPAIR)
- 10. GYP BOARD WALL (REPAIR)

GENERAL NOTES


1. ALL WIRING TO BE DONE IN ACCORDANCE WITH THE NATIONAL ELECTRICAL CODE (NEC) AND ALL APPLICABLE LOCAL CODES. 

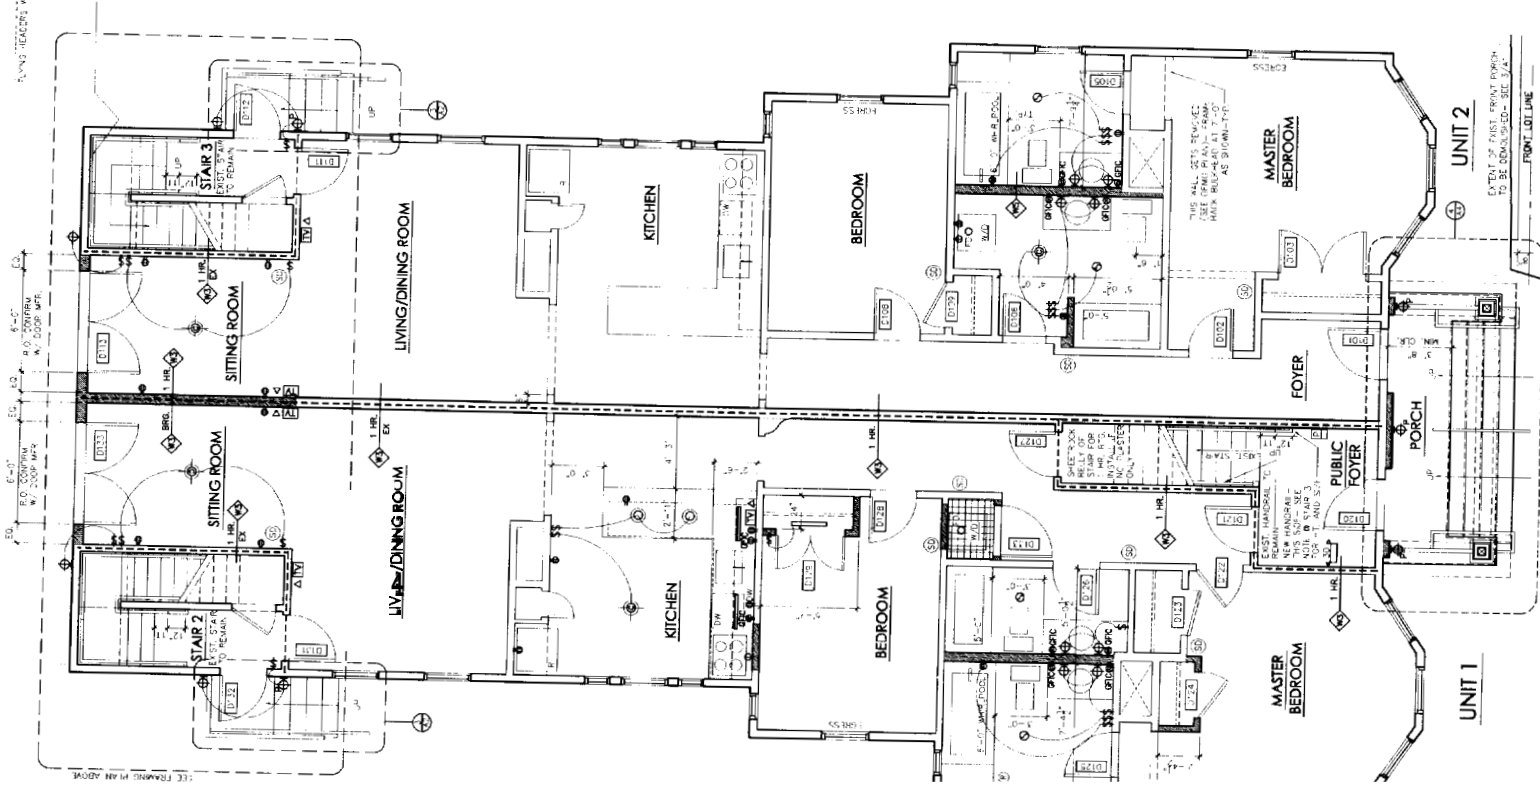


1 ELECTRICAL PLAN FIRST LEVEL - TYP. UNLESS SHOWN OTHERWISE

2 PARTIAL ELECTRICAL PLAN SECOND LEVEL














3 PARTIAL ELECTRICAL PLAN THIRD LEVEL

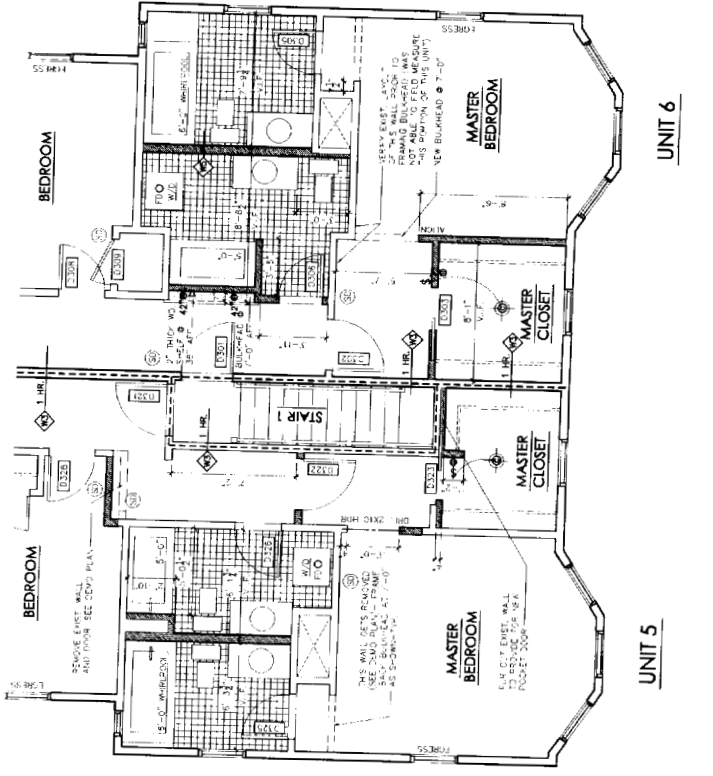

3 PARTIAL ELECTRICAL PLAN THIRD LEVEL

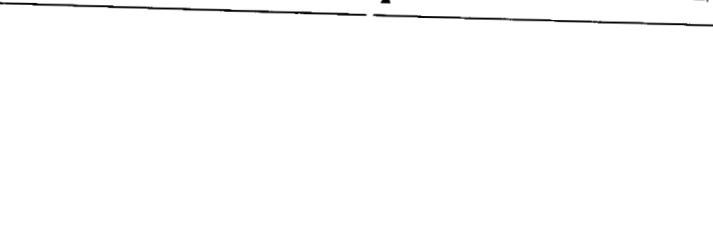

3 PARTIAL ELECTRICAL PLAN THIRD LEVEL

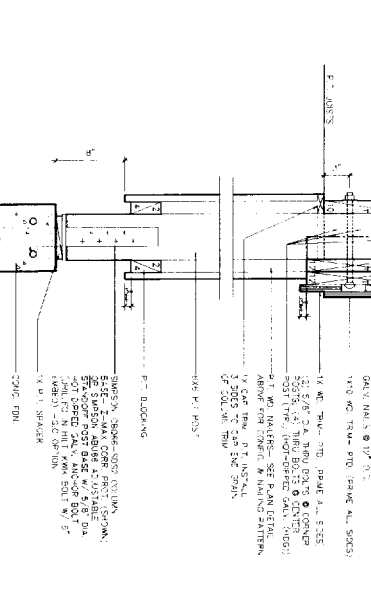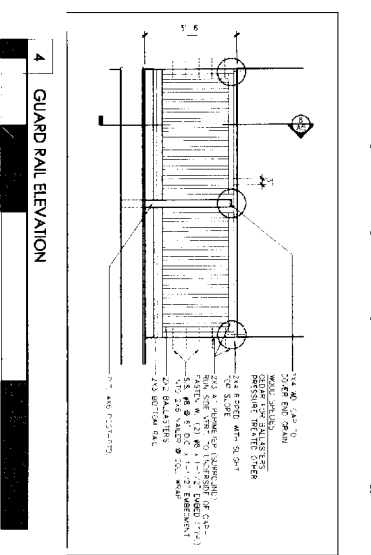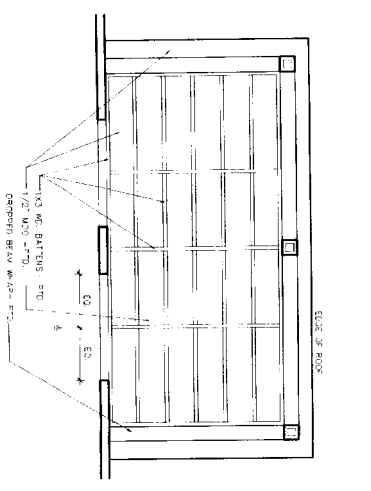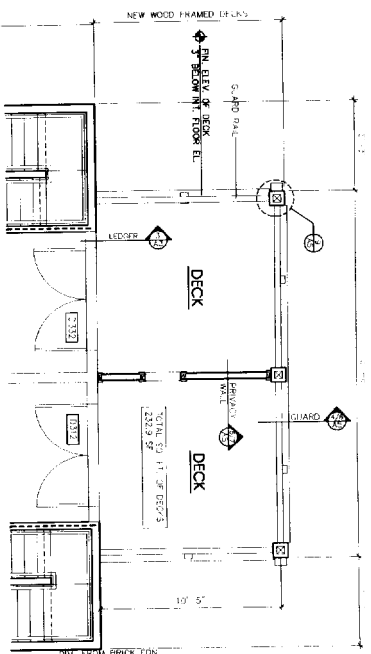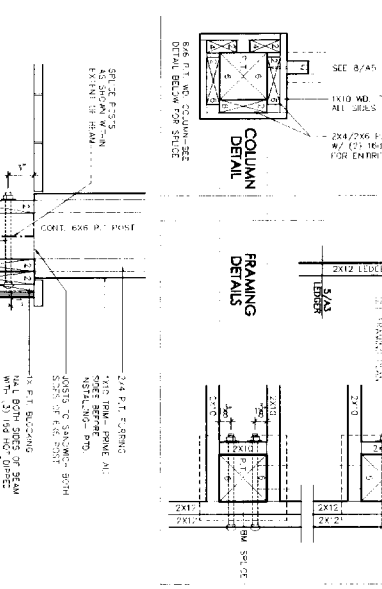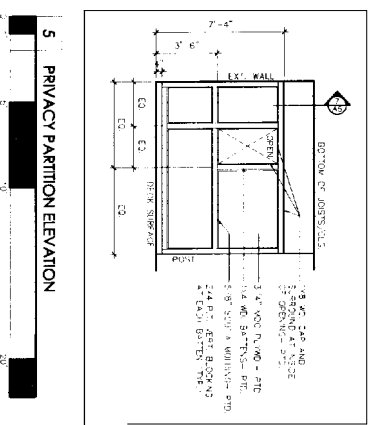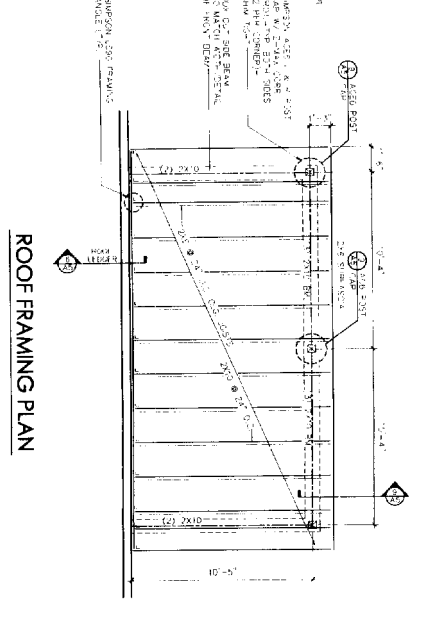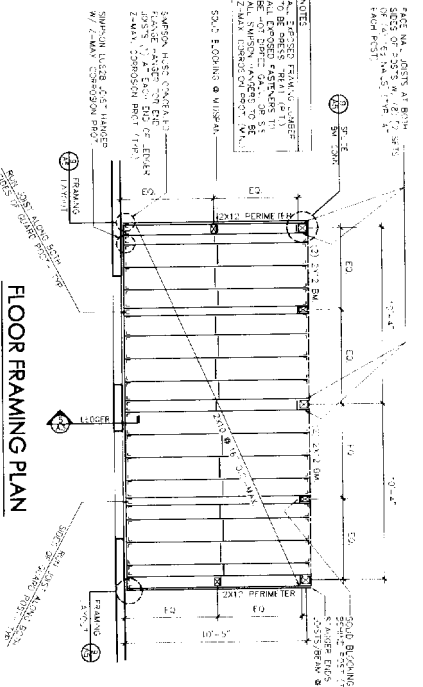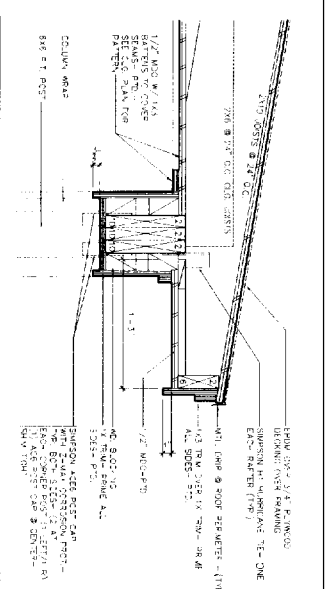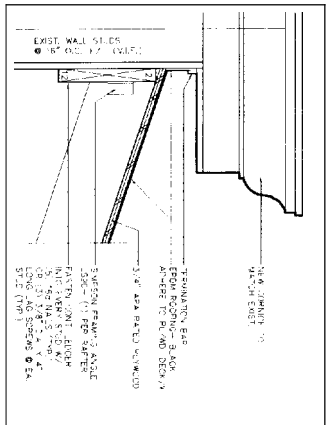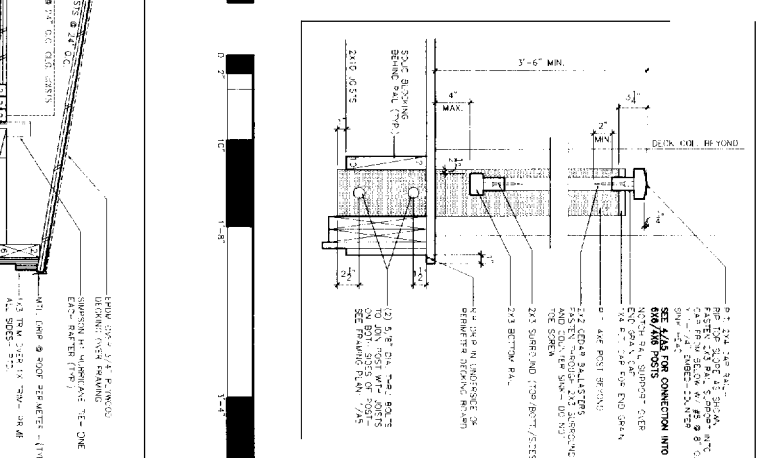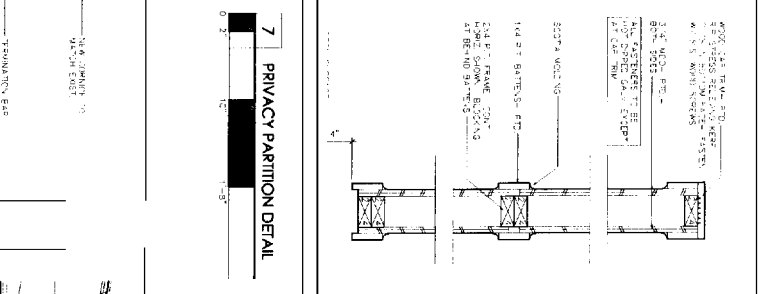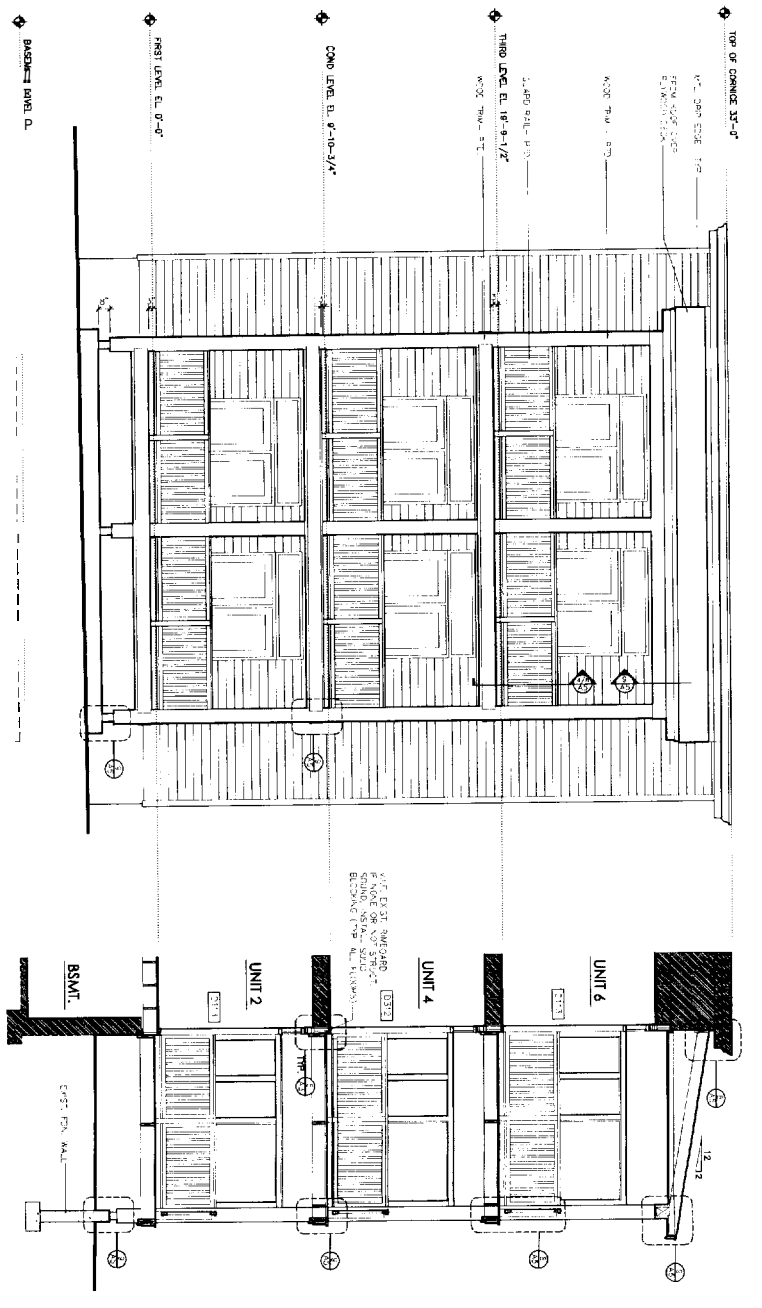

FLOOR / FRAMING / CEILING PLANS AT REAR DECKS

DECK FLOOR PLAN

CEILING FINISH PLAN

GUARD RAIL ELEVATION

PRIVACY PARTITION ELEVATION

ROOF LEDGER DETAIL (REAR DECKS ROOF)



PRIVACY PARTITION DETAIL

254-256 DANFORTH STREET

APARTMENT RENOVATION, Portland, Maine
Phase 11: REAR DECKS/ROOF DECK

CHRISTOPHER M. DELANO
2450 BROAD STREET, PORTLAND, MAINE 04102
503.761.1111
L & L STRUCTURAL
ENGINEERING, INC.
410 BROAD STREET, PORTLAND, MAINE 04102
503.761.1111

October 2005
REAR DECKS/ROOF DECKS
Revision 1/2 December 22/2005
L&L
G LIST:
1. REVISIONS
2. REVISIONS
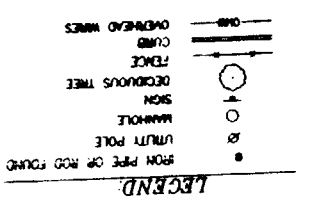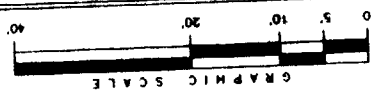

NOTES:

- CORNER OF RECORD IS 250-256 DANFORTH STREET LLC
- C.L.A.S. BOOK 22506 PAGE 345.
- BEARINGS AND STREET LINES ARE BASED ON PLAN REFERENCE 1
- THERE APPEAR TO BE SLIGHT DISCREPANCIES BETWEEN PLAN REFERENCES 1, 2, 3, 4 AND 5.
- ELEVATIONS ARE BASED ON CITY OF PORTLAND DATUM
- SURVEY PERFORMED UNDER VARIOUS CONDITIONS
- SUBJECT PROPERTY IS SHOWN AS LOT 3 ON MAP 57, BLOCK 6 ON THE CITY OF PORTLAND'S ASSESSOR'S MAPS.

CERTIFICATE
 OWEN HASKELL, INC. HEREBY CERTIFIES THAT THIS PLAN IS BASED ON THE BEST OF OUR KNOWLEDGE, INFORMATION AND BELIEF, IT COMPLIES WITH THE BOARD OF LICENSURE FOR PROFESSIONAL LAND SURVEYORS CURRENT STANDARDS OF PRACTICE.
 DATE: 12/12/05
[Signature]

Job No.	2004-322 P
Drawn By	JAN
Check By	JAN
Book No.	1000
Scale	1" = 10'
Date	OCT 13, 2008
Drawn By	RMC/ALM
Check By	RMC/ALM
Drawn By	JAN
Check By	JAN
Book No.	1000
Scale	1" = 10'
Date	OCT 13, 2008
Drawn By	RMC/ALM
Check By	RMC/ALM

OWEN HASKELL, INC.
 81 HILLCREST AVENUE, YARMOUTH, ME 04096
 250-256 DANFORTH STREET LLC
 MADE FOR RECORD OWNER
 #254-256 DANFORTH STREET, PORTLAND, MAINE
 AT
 BOUNDARY SURVEY
 REV 112-08-05 NEW WOOD DECK @ EA. OF 3 STORES

DEPT. OF BUILDING INSPECTION
 CITY OF PORTLAND, ME
 DEC 12 2005
RECEIVED

