


DEPT. OF BUILDING INSPECTION  
CITY OF PORTLAND, ME  
MARCH 20 2006  
**RECEIVED**

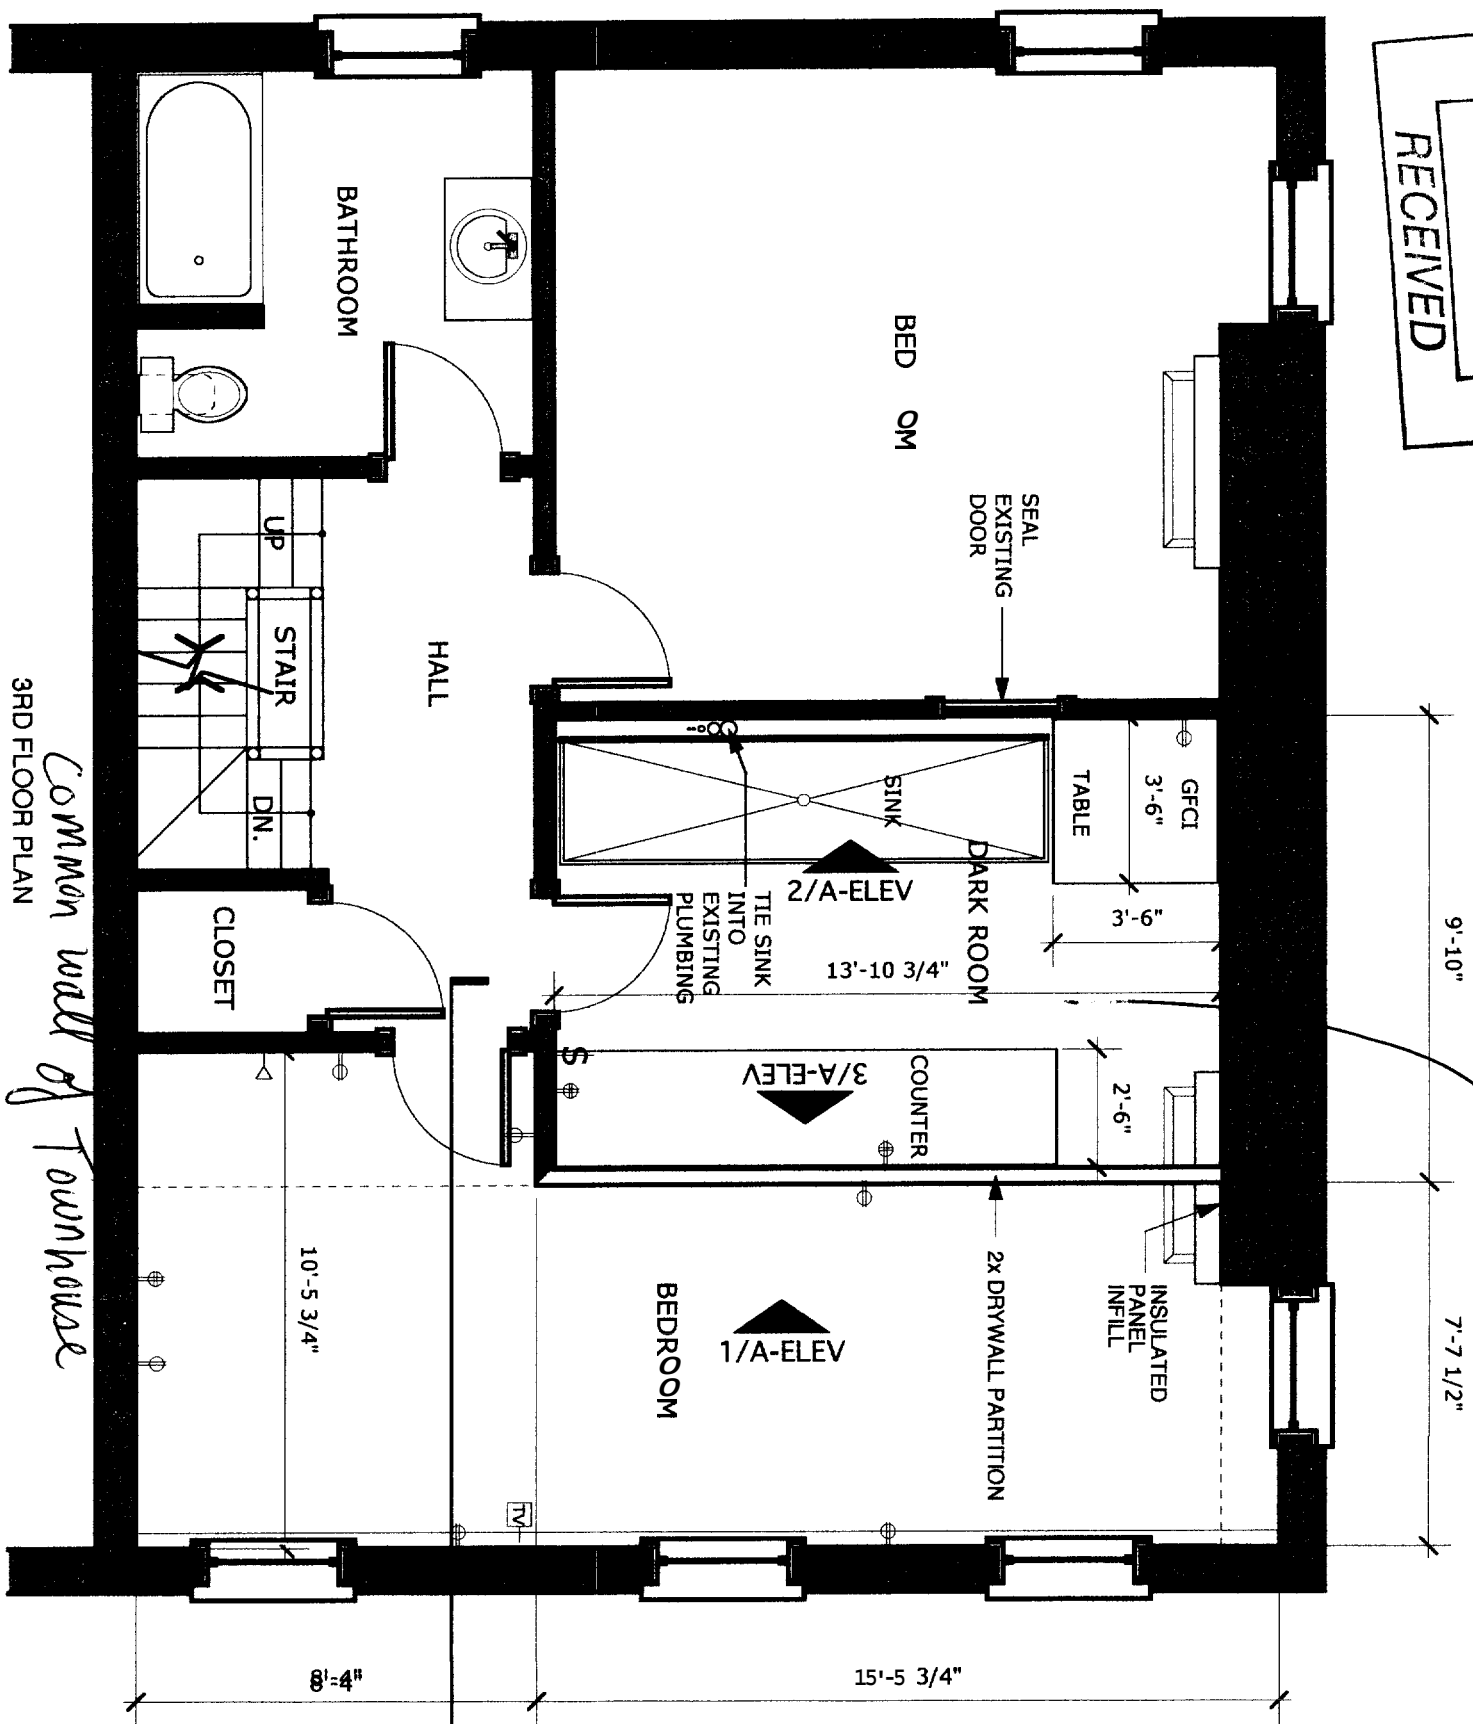

*Common wall of Townhouse*  
3RD FLOOR PLAN


*Personal use only per Christopher Carroll 3/21/06*

**WALL TYPE KEY**

	EXISTING WALL
	NEW WALL
	DEMO WALL

1 floor to accommodate  
reconfigure ceiling in  
room.


Design Firm <b>SHEP CARROLL ARCHITECTURE</b>  CHRISTOPHER SHEPARD CARROLL AIA 198 DANFORTH STREET PORTLAND, MAINE 04102  TELEPHONE: (207) 761-1114 FAX: (207) 781-1117 CSCARROLL@RCN.COM		Project Title <b>DARK ROOM RENOVATION</b>	Sheet Title <b>RENOVATION PLAN</b>
		Project Location <b>CARROLL-BOWMAN RESIDENCE</b> 198 DANFORTH STREET PORTLAND, MAINE 04102	Issue Date: 20 MARCH 2006 Drawing Scale: 1/4" = 1'-0" Drawing No. <b>A-RENO</b> of Total Sheets

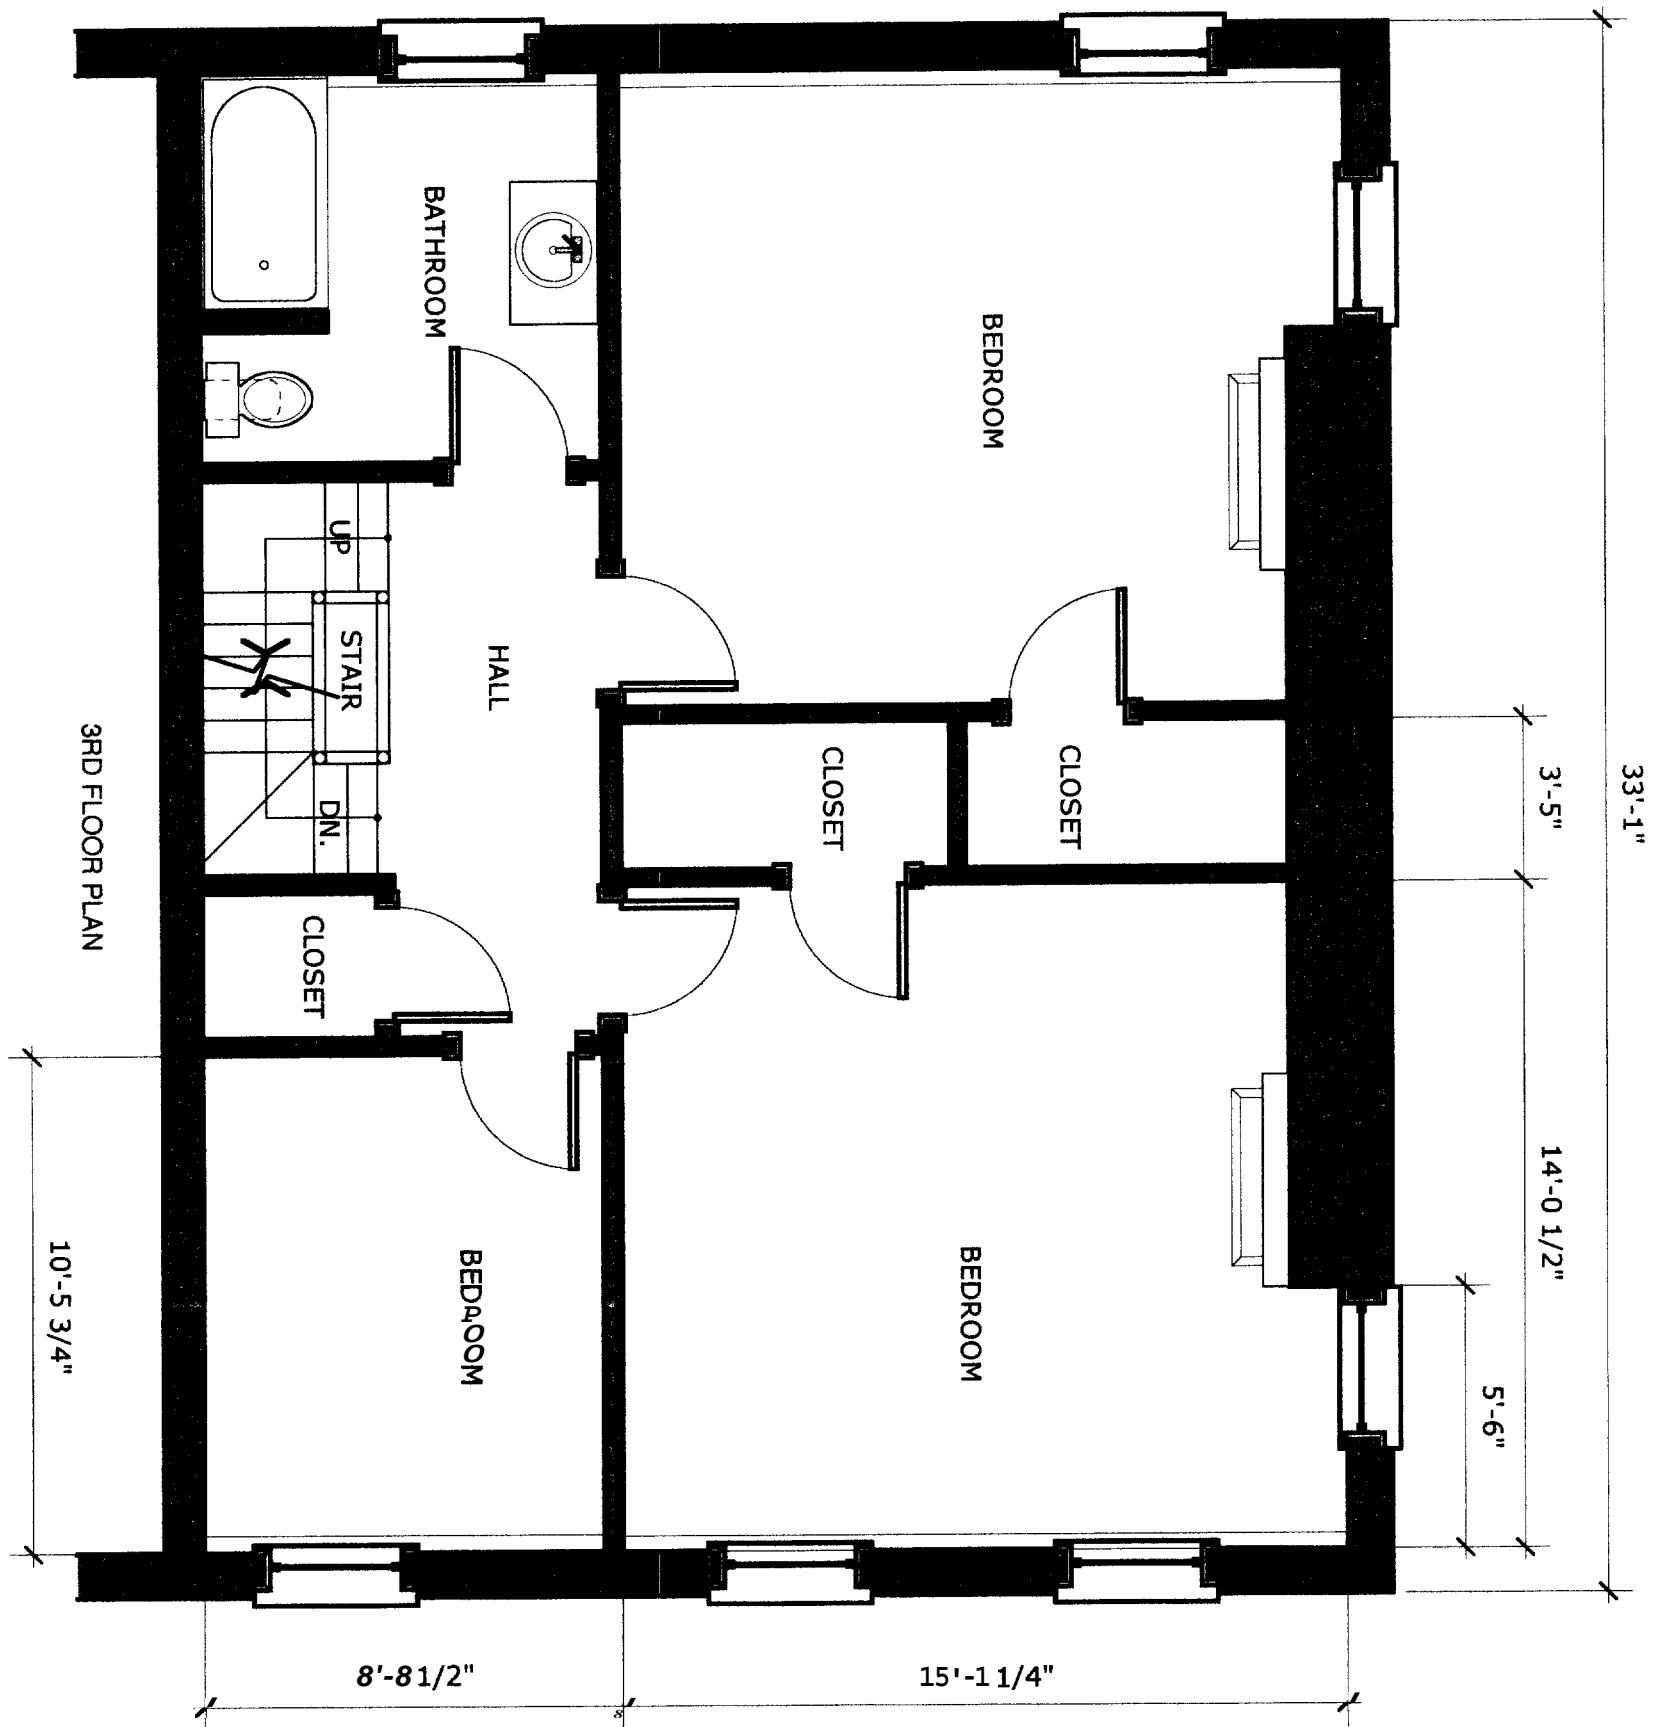

**WALL TYPE KEY**

	EXISTING WALL
	NEW WALL
	DEMO WALL

<p>Design Firm</p> <p><b>SHEP CARROLL ARCHITECTURE</b></p>		<p>Project Title</p> <p><b>DARK ROOM RENOVATION</b></p>	<p>Sheet Title</p> <p><b>EXISTING PLAN</b></p>
<p>CHRISTOPHER SHEPARD CARROLL AIA</p> <p><b>198 DANFORTH STREET</b></p> <p>PORTLAND, MAINE 04102</p> <p>TELEPHONE: (207) 761-1114 FAX: (207) 761-1117 CSCARROLL@RCN.COM</p>		<p>Project Location</p> <p><b>CARROLL-BOWMAN RESIDENCE</b></p> <p>198 DANFORTH STREET</p> <p>PORTLAND, MAINE 04102</p>	<p>Issue Date: <b>20 MARCH 2006</b></p> <p>Drawing Scale: <b>1/4" = 1'-0"</b></p> <p>Drawing No.</p> <p><b>A-EXIST</b></p> <p>of Total Sheets</p>

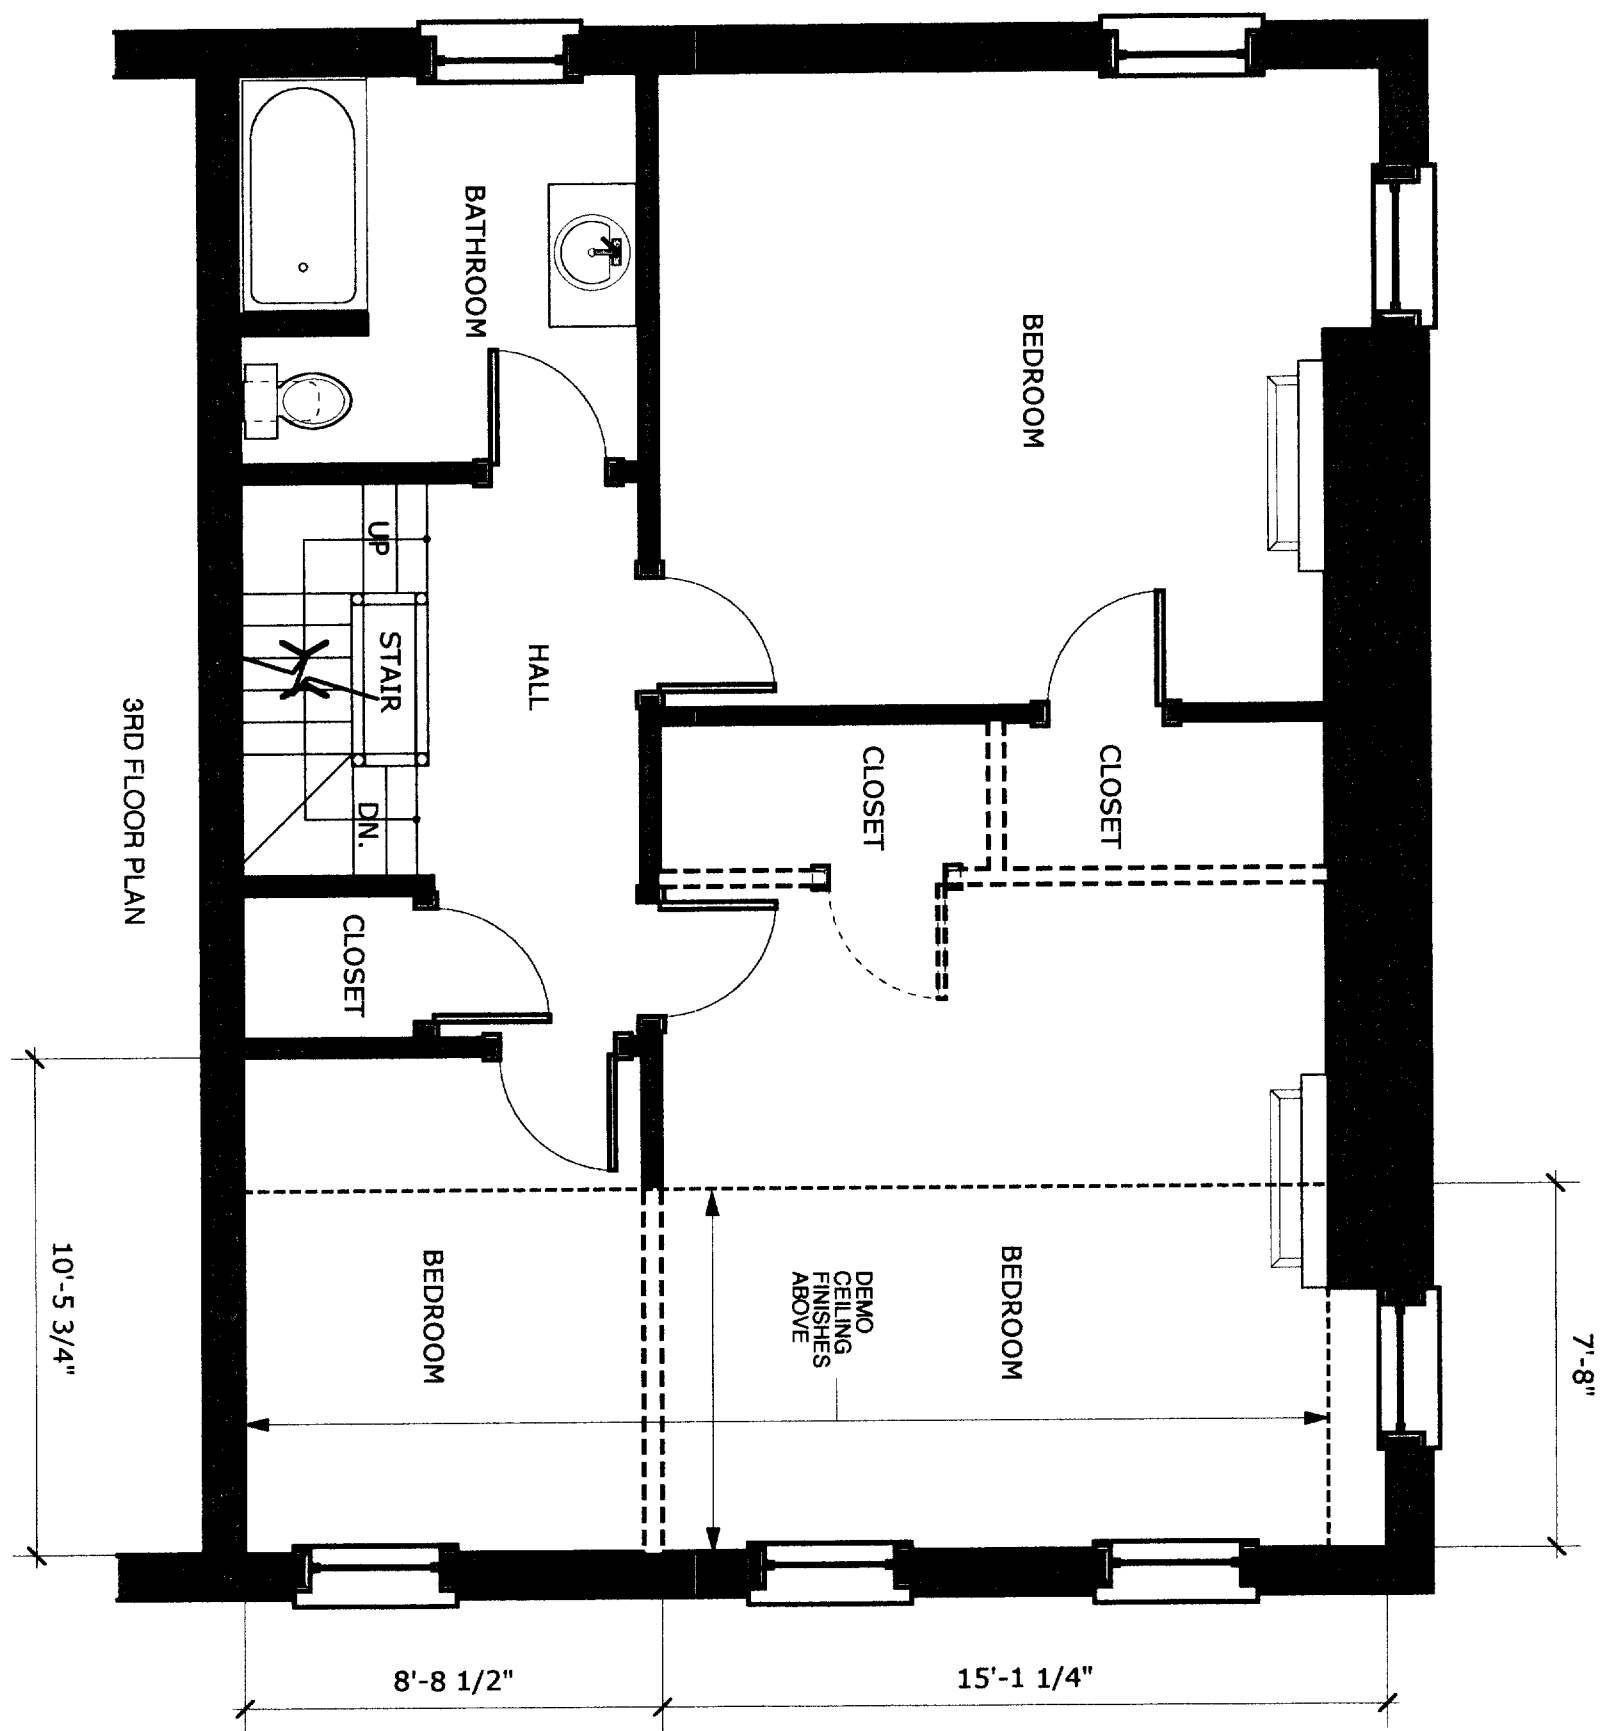

**WALL TYPE KEY**

EXISTING WALL	
NEW WALL	
DEMO WALL	


Design Firm  
**SHEP CARROLL ARCHITECTURE**

---

CHRISTOPHER SHEPARD CARROLL AIA  
 198 DANFORTH STREET  
 PORTLAND, MAINE 04102

---

TELEPHONE: (207) 761-1114 FAX: (207) 761-1117 CSCARROLL@RCN.COM

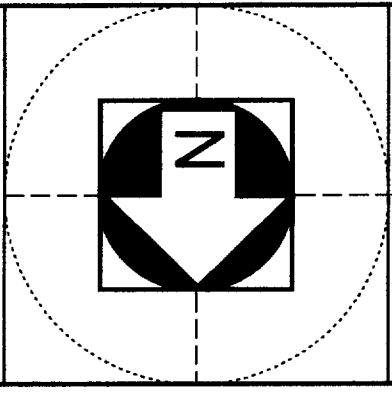

Project Title  
**DARK ROOM RENOVATION**


---

Project Location  
**CARROLL-BOWMAN RESIDENCE**  
 198 DANFORTH STREET  
 PORTLAND, MAINE 04102

Sheet Title  
**DEMOLITION PLAN**

---


Issue Date: 20 MARCH 2006  
 Drawing Scale: 1/4" = 1'-0"  
 Drawing No.  
**A-DEMO**  
 of Total Sheets

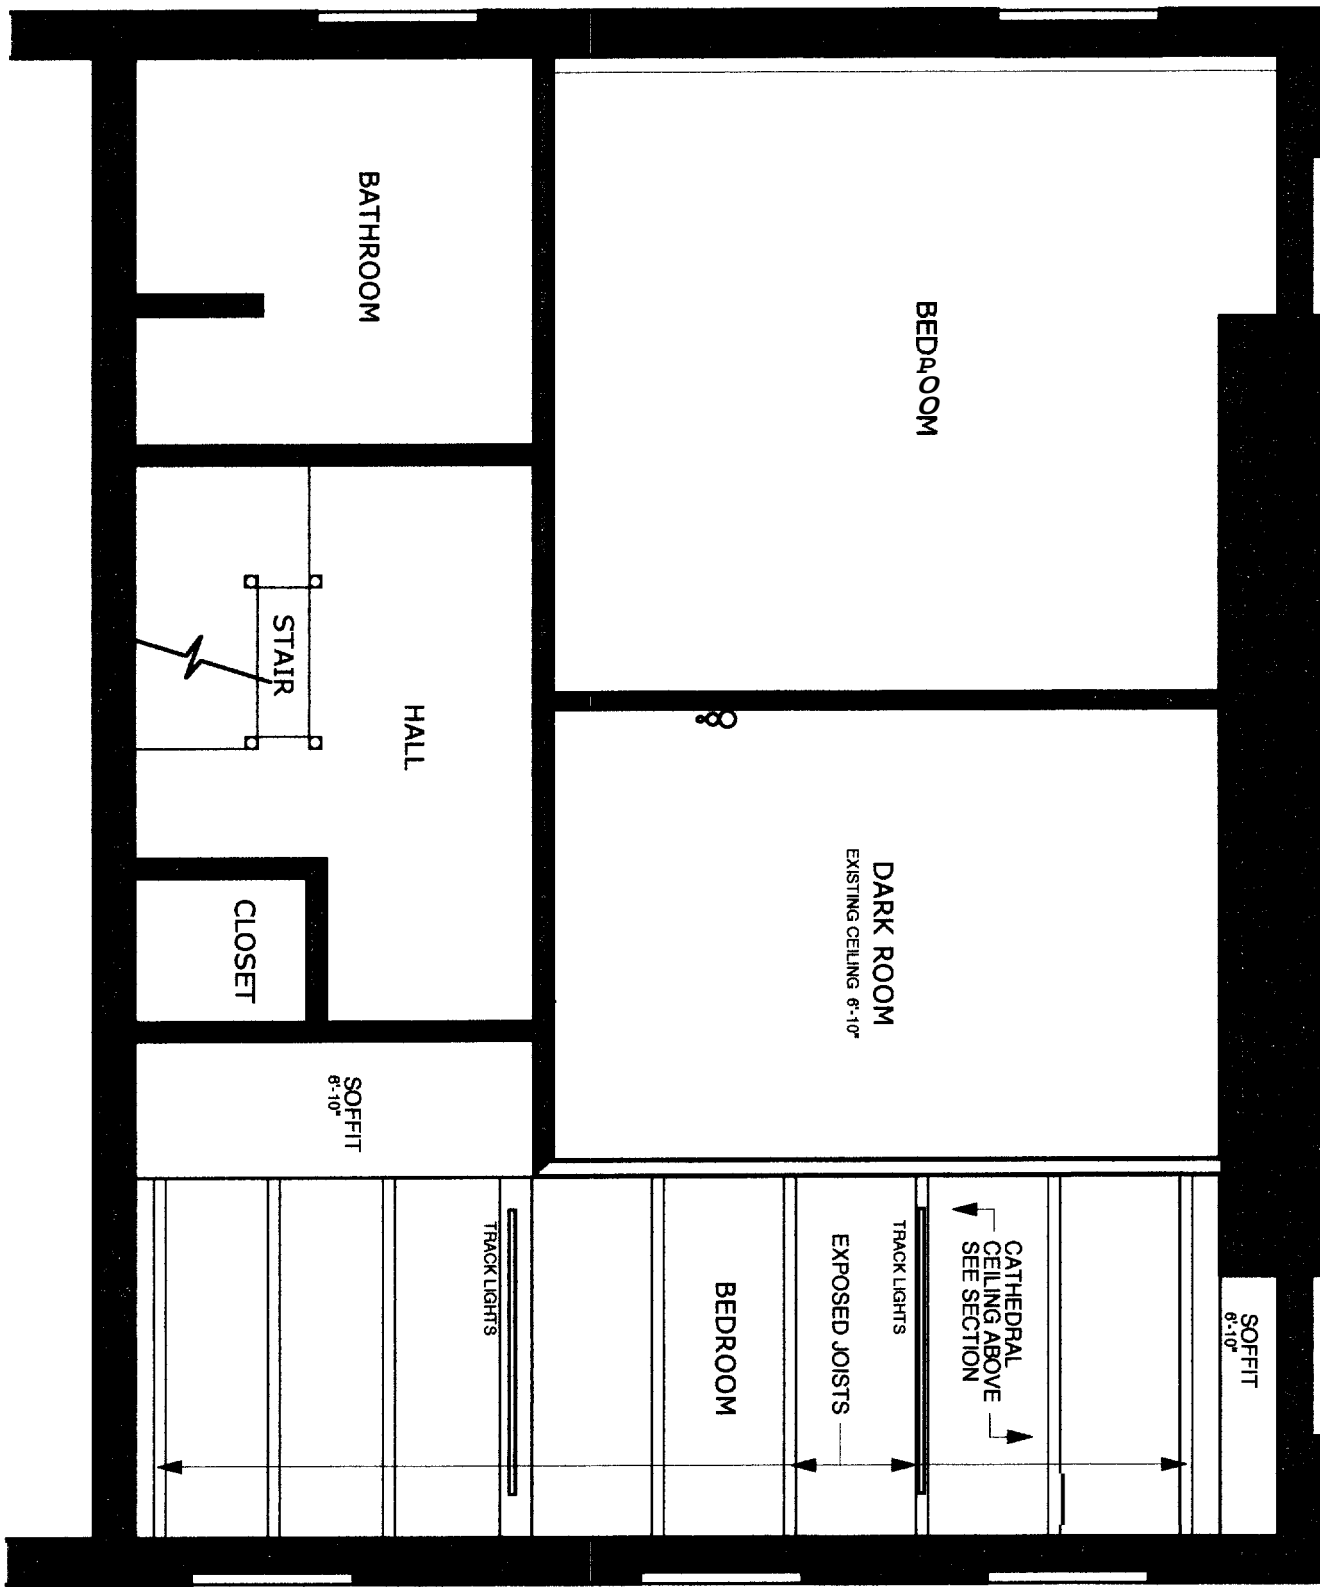

**WALL TYPE KEY**


EXISTING WALL	—
NEW WALL	—
DEMO WALL	- - -

Design Firm  
**SHEP CARROLL ARCHITECTURE**  
 CHRISTOPHER SHEPARD CARROLL AIA  
 198 DANFORTH STREET  
 PORTLAND, MAINE 04102  
 TELEPHONE: (207) mi-1114 FAX: (207) mi-1117 CSCARROLL@RCN.COM

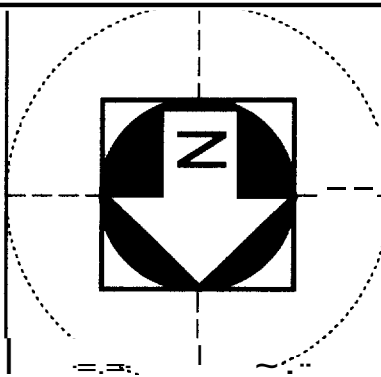

Project Title  
**DARK ROOM RENOVATION**  
 Project Location  
**CARROLL-BOWMAN RESIDENCE**  
 198 DANFORTH STREET  
 PORTLAND, MAINE 04102

Sheet Title  
**REFLECTED CEILING PLAN**  
 Issue Date: 20 MARCH 2006  
 Drawing Scale: 1/4" = 1'-0"  
 Drawing No.  
**A-RCP**  
 of Total Sheets

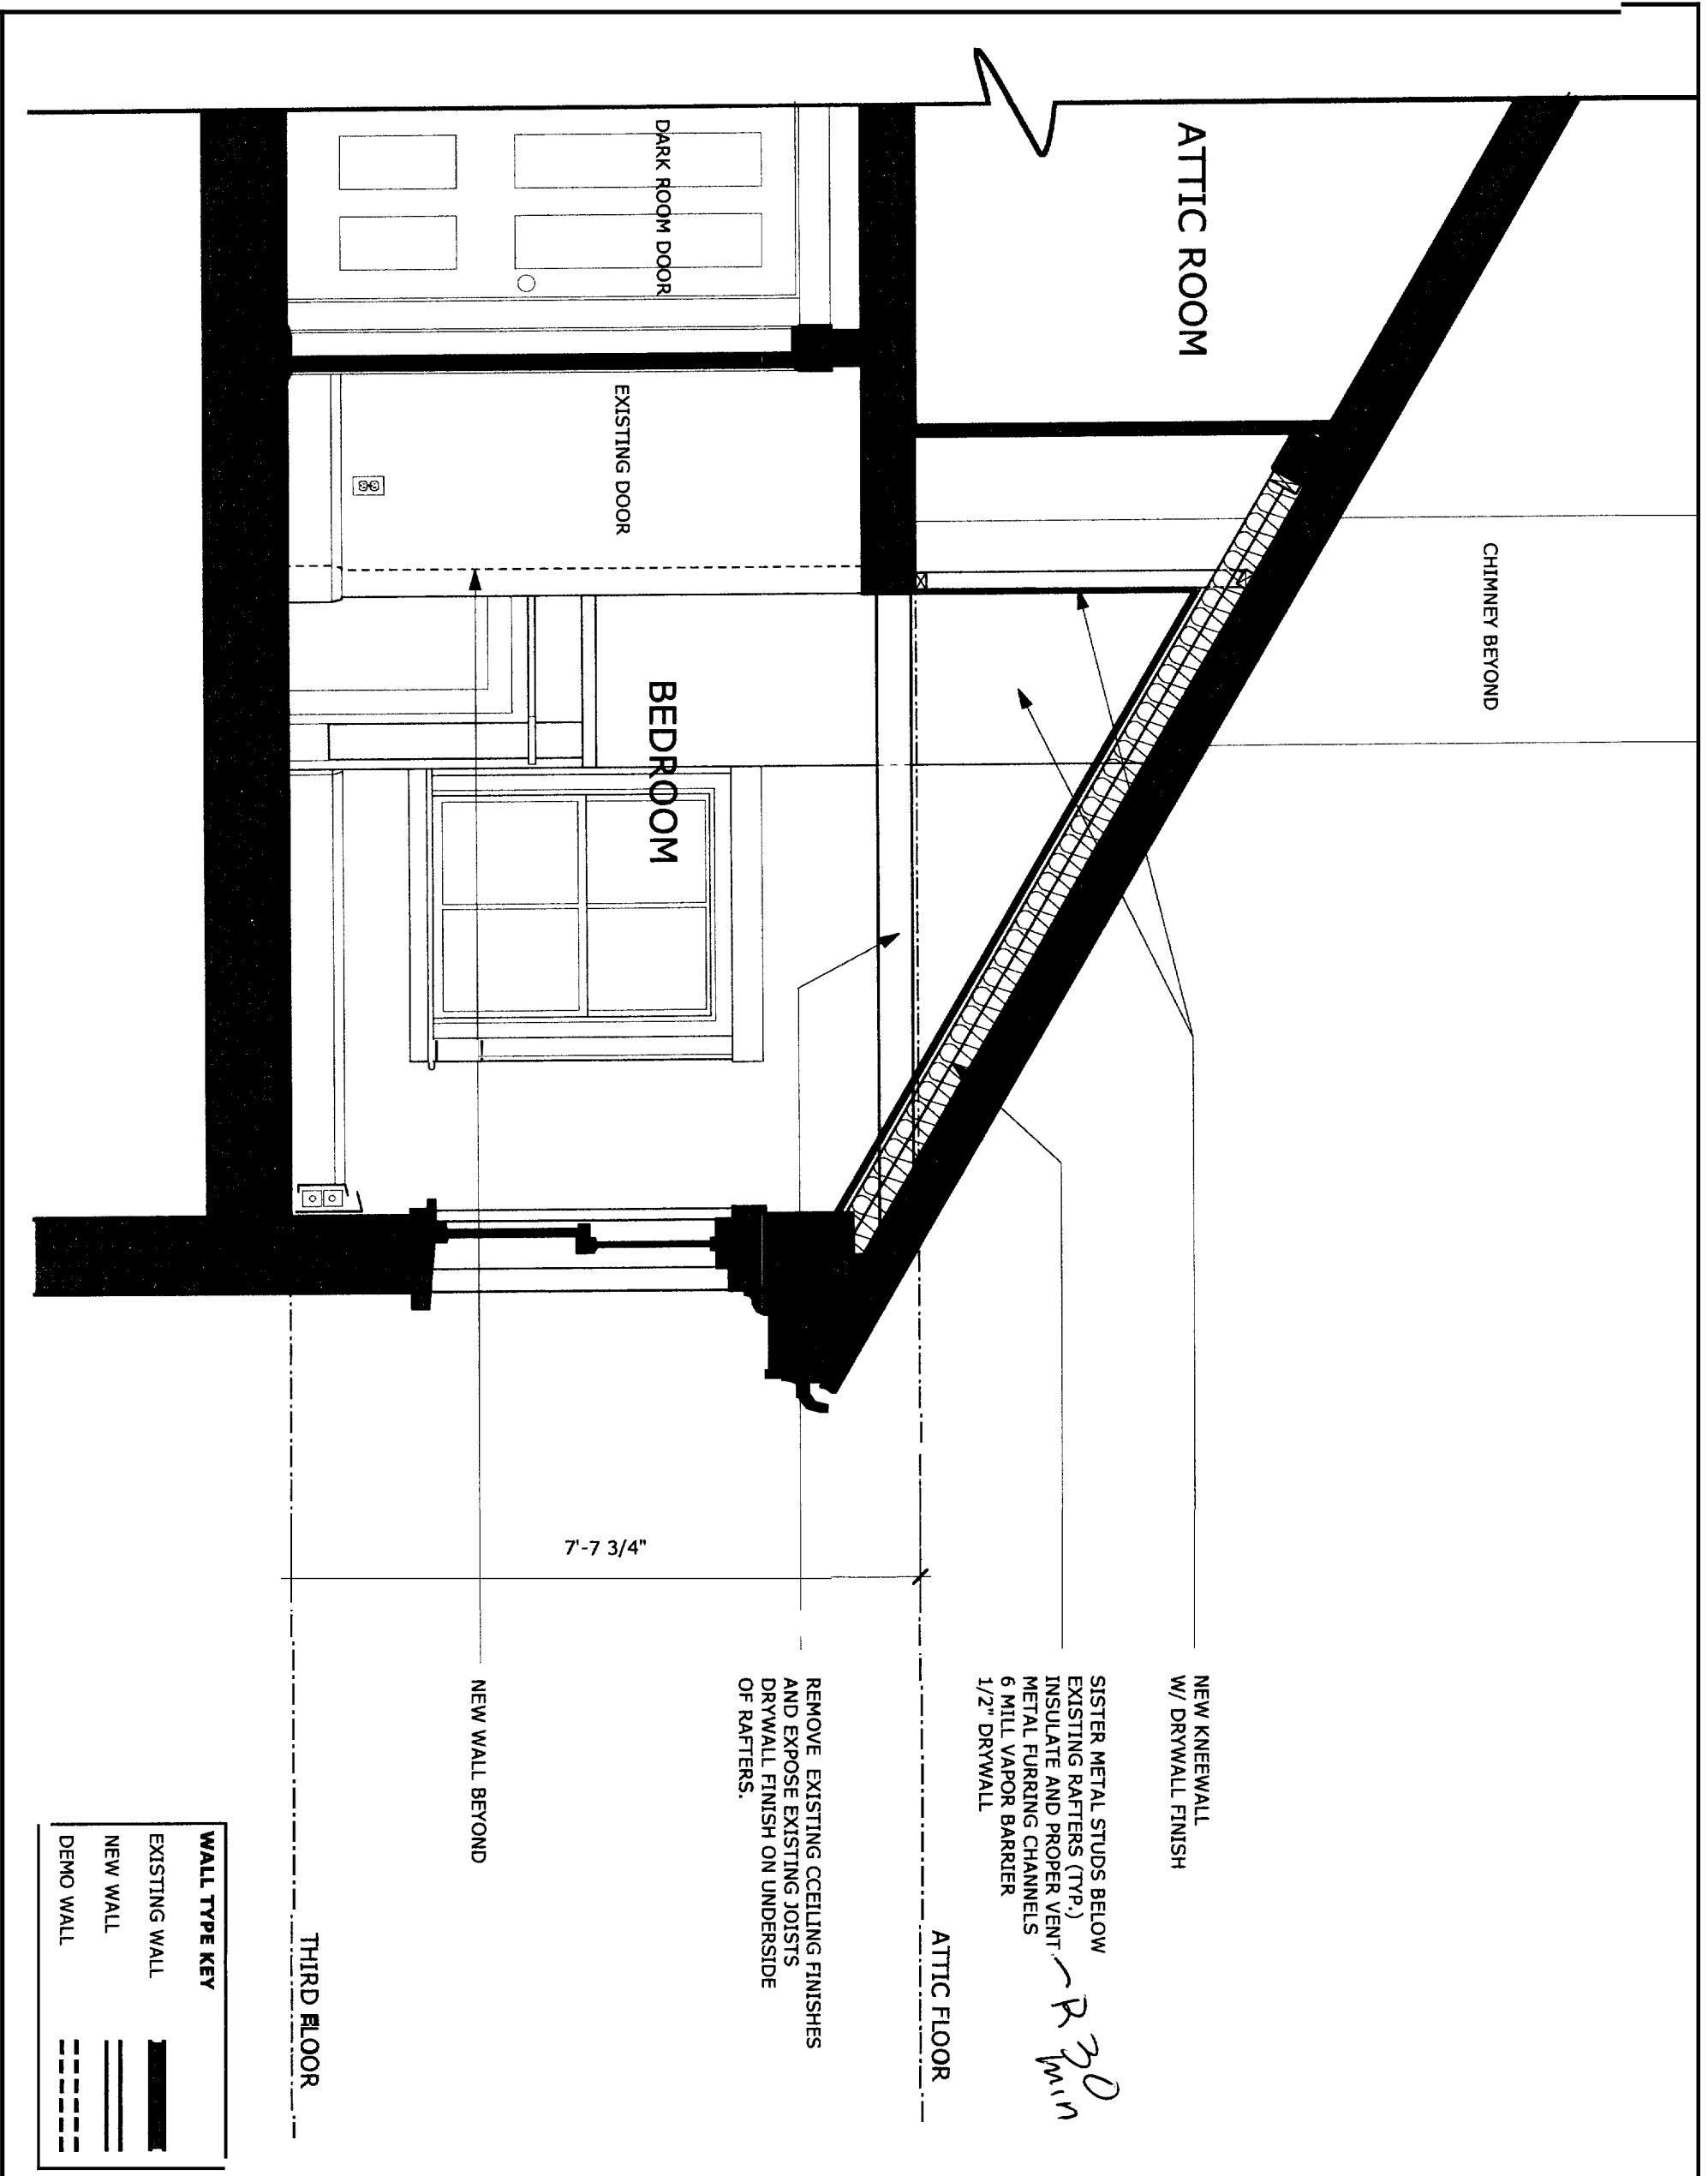

WALL TYPE KEY	
	EXISTING WALL
	NEW WALL
	DEMO WALL


Design Firm  
**SHEP CARROLL ARCHITECTURE**

---

CHRISTOPHER SHEPARD CARROLL AIA  
 198 DANFORTH STREET  
 PORTLAND, MAINE 04102

---

TELEPHONE: (207) 761-1114 FAX: (207) 761-1117 CSCARROU@RCN.COM

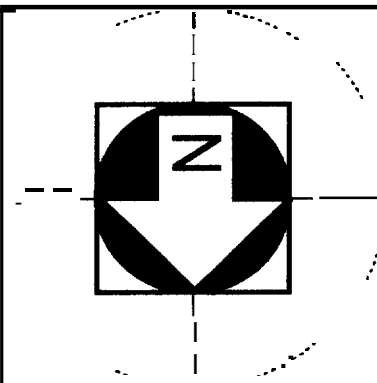

Project Title  
**DARK ROOM RENOVATION**


---

Project Location  
**CARROLL-BOWMAN RESIDENCE**  
 198 DANFORTH STREET  
 PORTLAND, MAINE 04102


Sheet Title  
**WALL SECTION**

---


Issue Date: 20 MARCH 2006  
 Drawing Scale: 1/2" = 1'-0"  
 Drawing No.  
**A-SECTION**  
 of Total Sheet

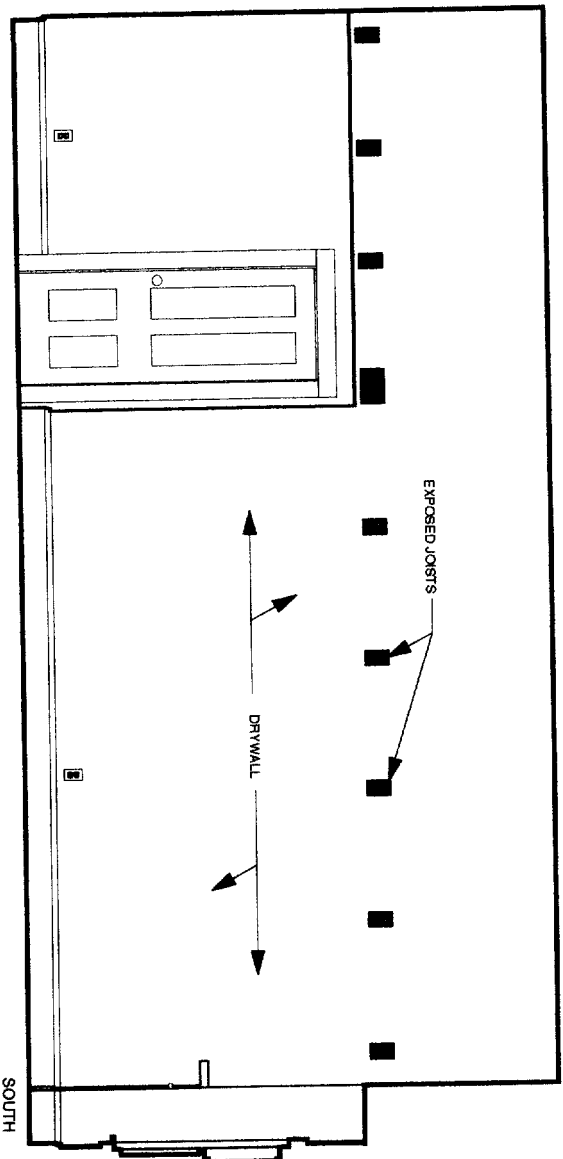

1  
BEDROOM ELEVATION

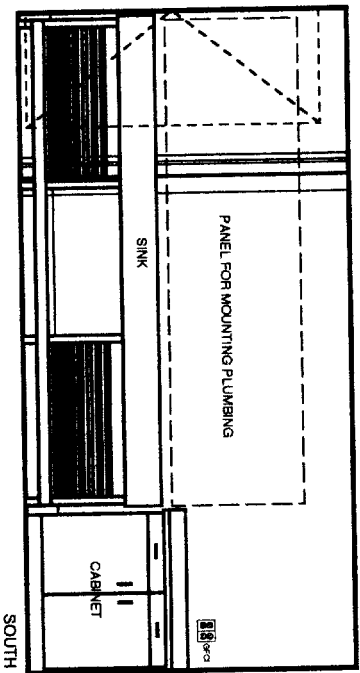

2  
DARK ROOM ELEVATION

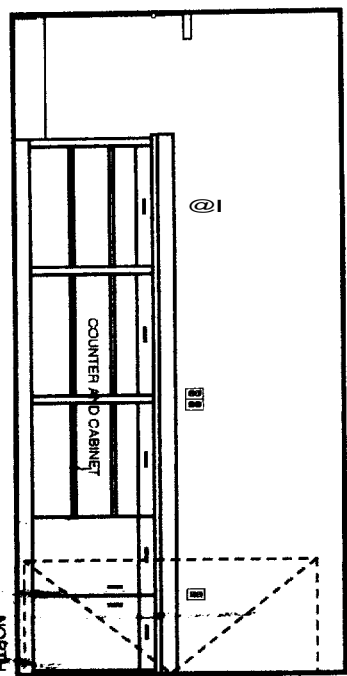


3  
DARK ROOM ELEVATION

WALLTYPE KEY	
	EXISTING WALL
	NEW WALL
	DEMO WALL

Design Firm  
**SHEP CARROLL ARCHITECTURE**

CHRISTOPHER SHEPARD CARROLL AIA  
198 DANFORTH STREET  
PORTLAND, MAINE 04102

TELEPHONE: (207) 761-1114 FAX: (207) 761-1117 CSCARROU@RCN.COM

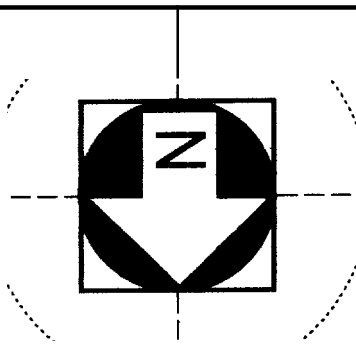

Project Title  
**DARK ROOM RENOVATION**

Project Location  
**CARROLL-BOWMAN RESIDENCE**  
198 DANFORTH STREET  
PORTLAND, MAINE 04102

Sheet Title  
**INTERIOR ELEVATIONS**

Issue Date 20 MARCH 2006

Drawing Scale 1/4" = 1'-0"

Drawing No

**A-SECTION**

d Total Sheets