



**BUILDING "A" NUMBERED CALL OUTS :**

- 1 DEMOLISH EXISTING TRASH ROOM CONCRETE WALLS AND PARTITION WALL AND DOORWAY.
- 2 INSTALL 8' WIDE OVERHEAD DOOR IN CMU WALL. PROVIDE 3"x3"x1/8" STEEL ANGLE LINTEL OR BETTER FOR OPENING. BOTTOM OF DOOR OPENING TO BE FLUSH WITH NEW FLOOR SLAB. CUT FOUNDATION WALL AS NEEDED.
- 3 EXCAVATE AREA AND INSTALL 6" REINFORCED CONCRETE SLAB AT SAME ELEVATION AS EXISTING TRASH ROOM FLOOR. (9'4" CEILING HEIGHT). SLOPE TO FLOOR DRAIN UNDERPIN PERIMETER BUILDING FOOTINGS AS NEEDED.
- 4 PROVIDE 35" STEEL DOOR AND FRAME TO REPLACE EXISTING.
- 5 INSTALL 6" REINFORCED CONCRETE APRON SLAB UP TO EXISTING ASPHALT PARKING AREA. SLOPE TO PARKING AREA AND FLUSH WITH INTERIOR SLAB.
- 6 INSTALL 6" REINFORCED CONCRETE DUMPSTER PAD. SLOPE 1/8" PER FOOT AWAY FROM BUILDING. MATCH EXISTING ASPHALT PARKING SURFACE.
- 7 PROVIDE AND INSTALL MARATHON MINI-MAC 8" TRASH COMPACTOR. REFER TO SPECIFICATIONS.
- 8 REROUTE SEWER MAIN AND PIPING ALONG REAR FOOTING / WALL. INSTALL NEW 24" MOP SINK WITH HOT AND COLD WATER NEAR COMPACTOR AREA.
- 9 ADD FIRE SPRINKLER PIPING AND NEW HEADS TO PROVIDE FULL COVERAGE FOR THE ENLARGED ROOM.
- 10 ADD NEW 4" DIAMETER FLOOR DRAIN WITH PIPING TO EXISTING FLOOR DRAIN.
- 11 INSTALL ADDITIONAL HIGHT FIXTURE TO MATCH EXISTING AND WIRE TO EXISTING SWITCH.

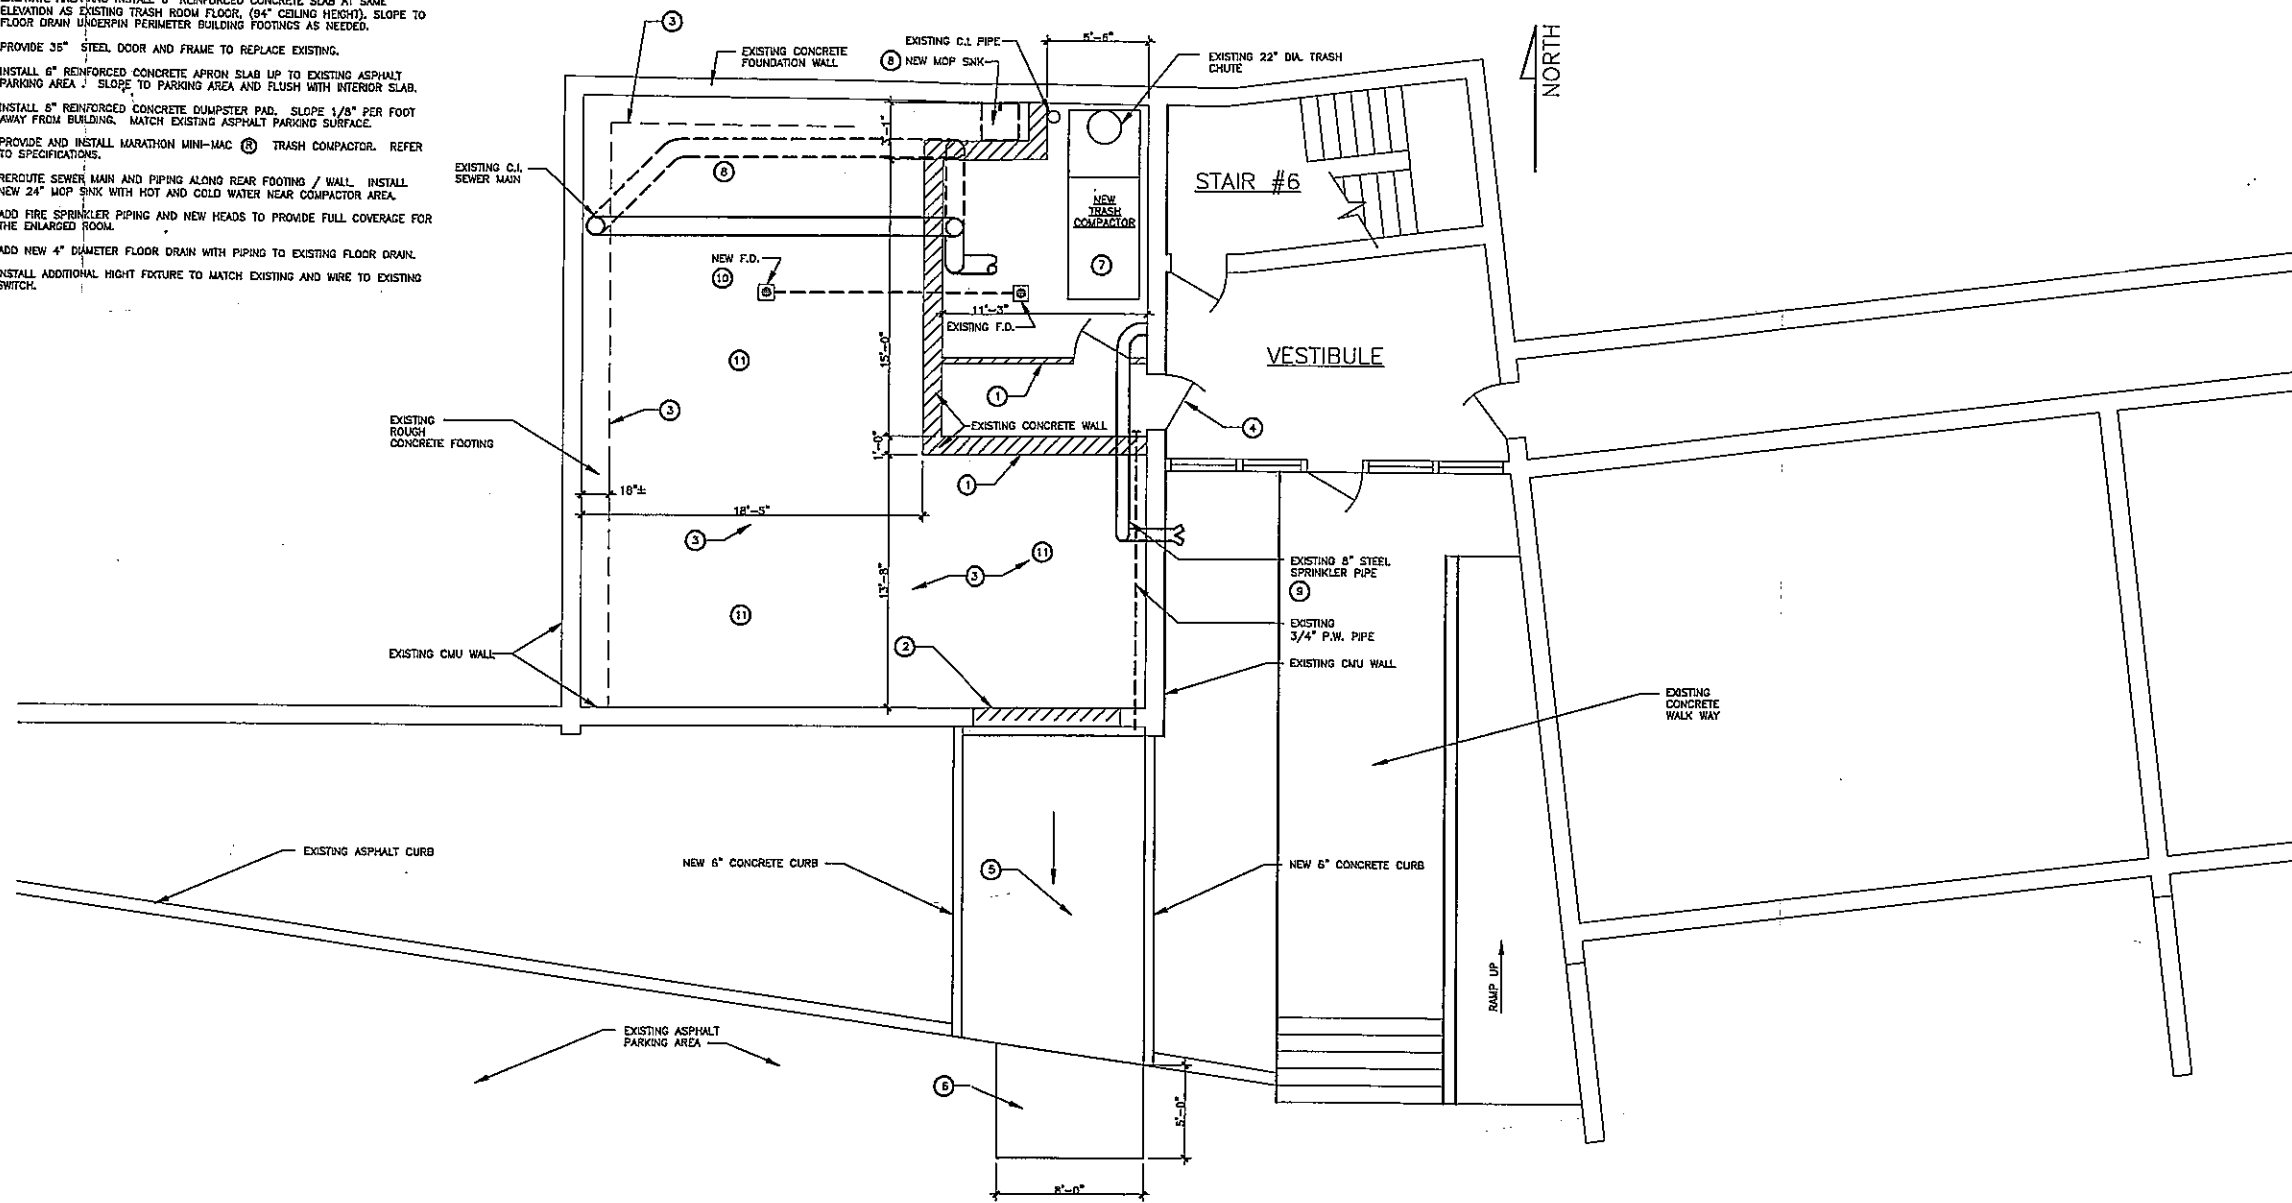

GROUND FLOOR PARTIAL PLAN - BLDG. "C"  
SCALE : 1/4" = 1'-0"

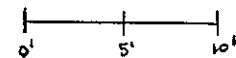

			CURRENT ISSUE STATUS:	Donforth Heights Trash Handling Improvements	<b>CRITERIUM</b> 22 MONUMENT SQUARE TEL 207-775-1969 SUITE 300 800-822-1969 PORTLAND, ME 04101 FAX 207-775-4415	SHEET TITLE:	SCALE: AS NOTED	DATE: 08-24-07
			ISSUED FOR BID 09/18/07			GROUND FLOOR PLAN BLDG. "C"	PROJECT MANAGER: RM	SHEET No.
						ENGINEER OF RECORD: RM	A-4	
						PROJECT No. 07-233		