
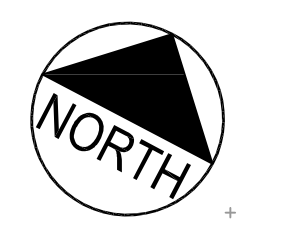


BOAT RAMP TO HAVE:
 • 3/4" WATER SERVICE AND HOSE BIB FOR WASHDOWN AREA
 • ELECTRICAL SERVICE
 • LIGHTING AND SECURITY CAMERA
 • FINAL LOCATIONS AND ROUTING TO BE DETERMINED

ROUTING OF ON-SITE WATER AND PRIMARY AND SECONDARY ELECTRICAL SYSTEMS TO BE DETERMINED

FLOATING DOCK SYSTEM TO HAVE THREE PHASE POWER, FINAL LOCATION TO BE DETERMINED

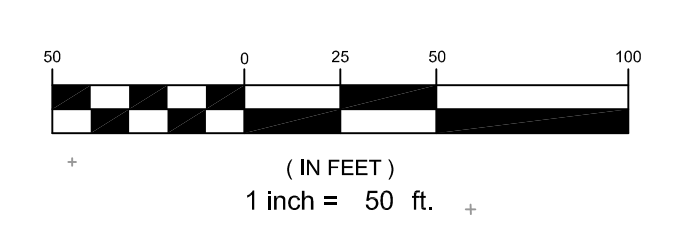

PRELIMINARY - NOT FOR CONSTRUCTION

PROJECT CANAL LANDING AMENDED SITE PLAN			ENGINEERS FST <small>Since 1914</small> FAY, SPOFFORD & THORNDIKE, INC. <small>ENGINEERS - PLANNERS - SCIENTISTS</small> 778 MAIN ST., SUITE 6, SOUTH PORTLAND, ME 04106		
SHEET TITLE AMENDED UTILITY PLAN PHASE 1B			DRAWN: CMW DATE: AUGUST 2013 DESIGNED: SRB SCALE: 1" = 50' CHECKED: SRB JOB NO. 3091.02 / SP-M040B FILE NAME: 3091.02-UTILITY SHEET C-4.1		
CLIENT NEW YARD LLC 58 FORE STREET PORTLAND, ME 04101			P.E. STEPHEN BUSHEY LIC. # 7429		
REV	DATE	DESCRIPTION	REVISIONS		
3	09.20.13	REVISED PHASE 1B BUILDING ALIGNMENT & RESUBMITTED TO CITY			
2	10.31.12	FINAL SITE PLAN APPLICATION SUBMISSION			
1	08.21.12	PRELIMINARY APPLICATION TO CITY OF PORTLAND			