

43 Furbish Road
 Wells, Maine 04090
 Tel. (207) 646-1394
 Fax (207) 646-1395

© ALL RIGHTS RESERVED
 ALL IDEAS, DESIGNS AND PLANS INDICATED OR REPRESENTED BY THESE DRAWINGS ARE OWNED AND ARE THE PROPERTY OF REH & ASSOCIATES, AND WERE CREATED, EVOLVED AND DEVELOPED FOR USE ON, OR IN CONNECTION WITH, THE SPECIFIED PROJECT. NONE OF SUCH IDEAS, DESIGNS, ARRANGEMENTS AND PLANS SHALL BE USED BY, OR DISCLOSED TO, ANY PERSON, FIRM OR CORPORATION FOR ANY PURPOSE WHATSOEVER WITHOUT THE WRITTEN PERMISSION OF REH & ASSOCIATES.

OWNER:
JULIE EVANS
RAY KEITH
 TEL: 207-871-9348
 FAX: 207-871-9348


PROJECT TITLE:
BOWDOIN STREET RENOVATION
 PROJECT ADDRESS:
1 BOWDOIN ST. PORTLAND, ME. 04102
 LOT# 9&10 MAP 62 BLOCK - E

SHEET TITLE:
EXISTING SITE PLAN

SCALE: 1"=20'-0"
 DATE: 02/9/01
 JOB NO. 021

6134

NEAL STREET

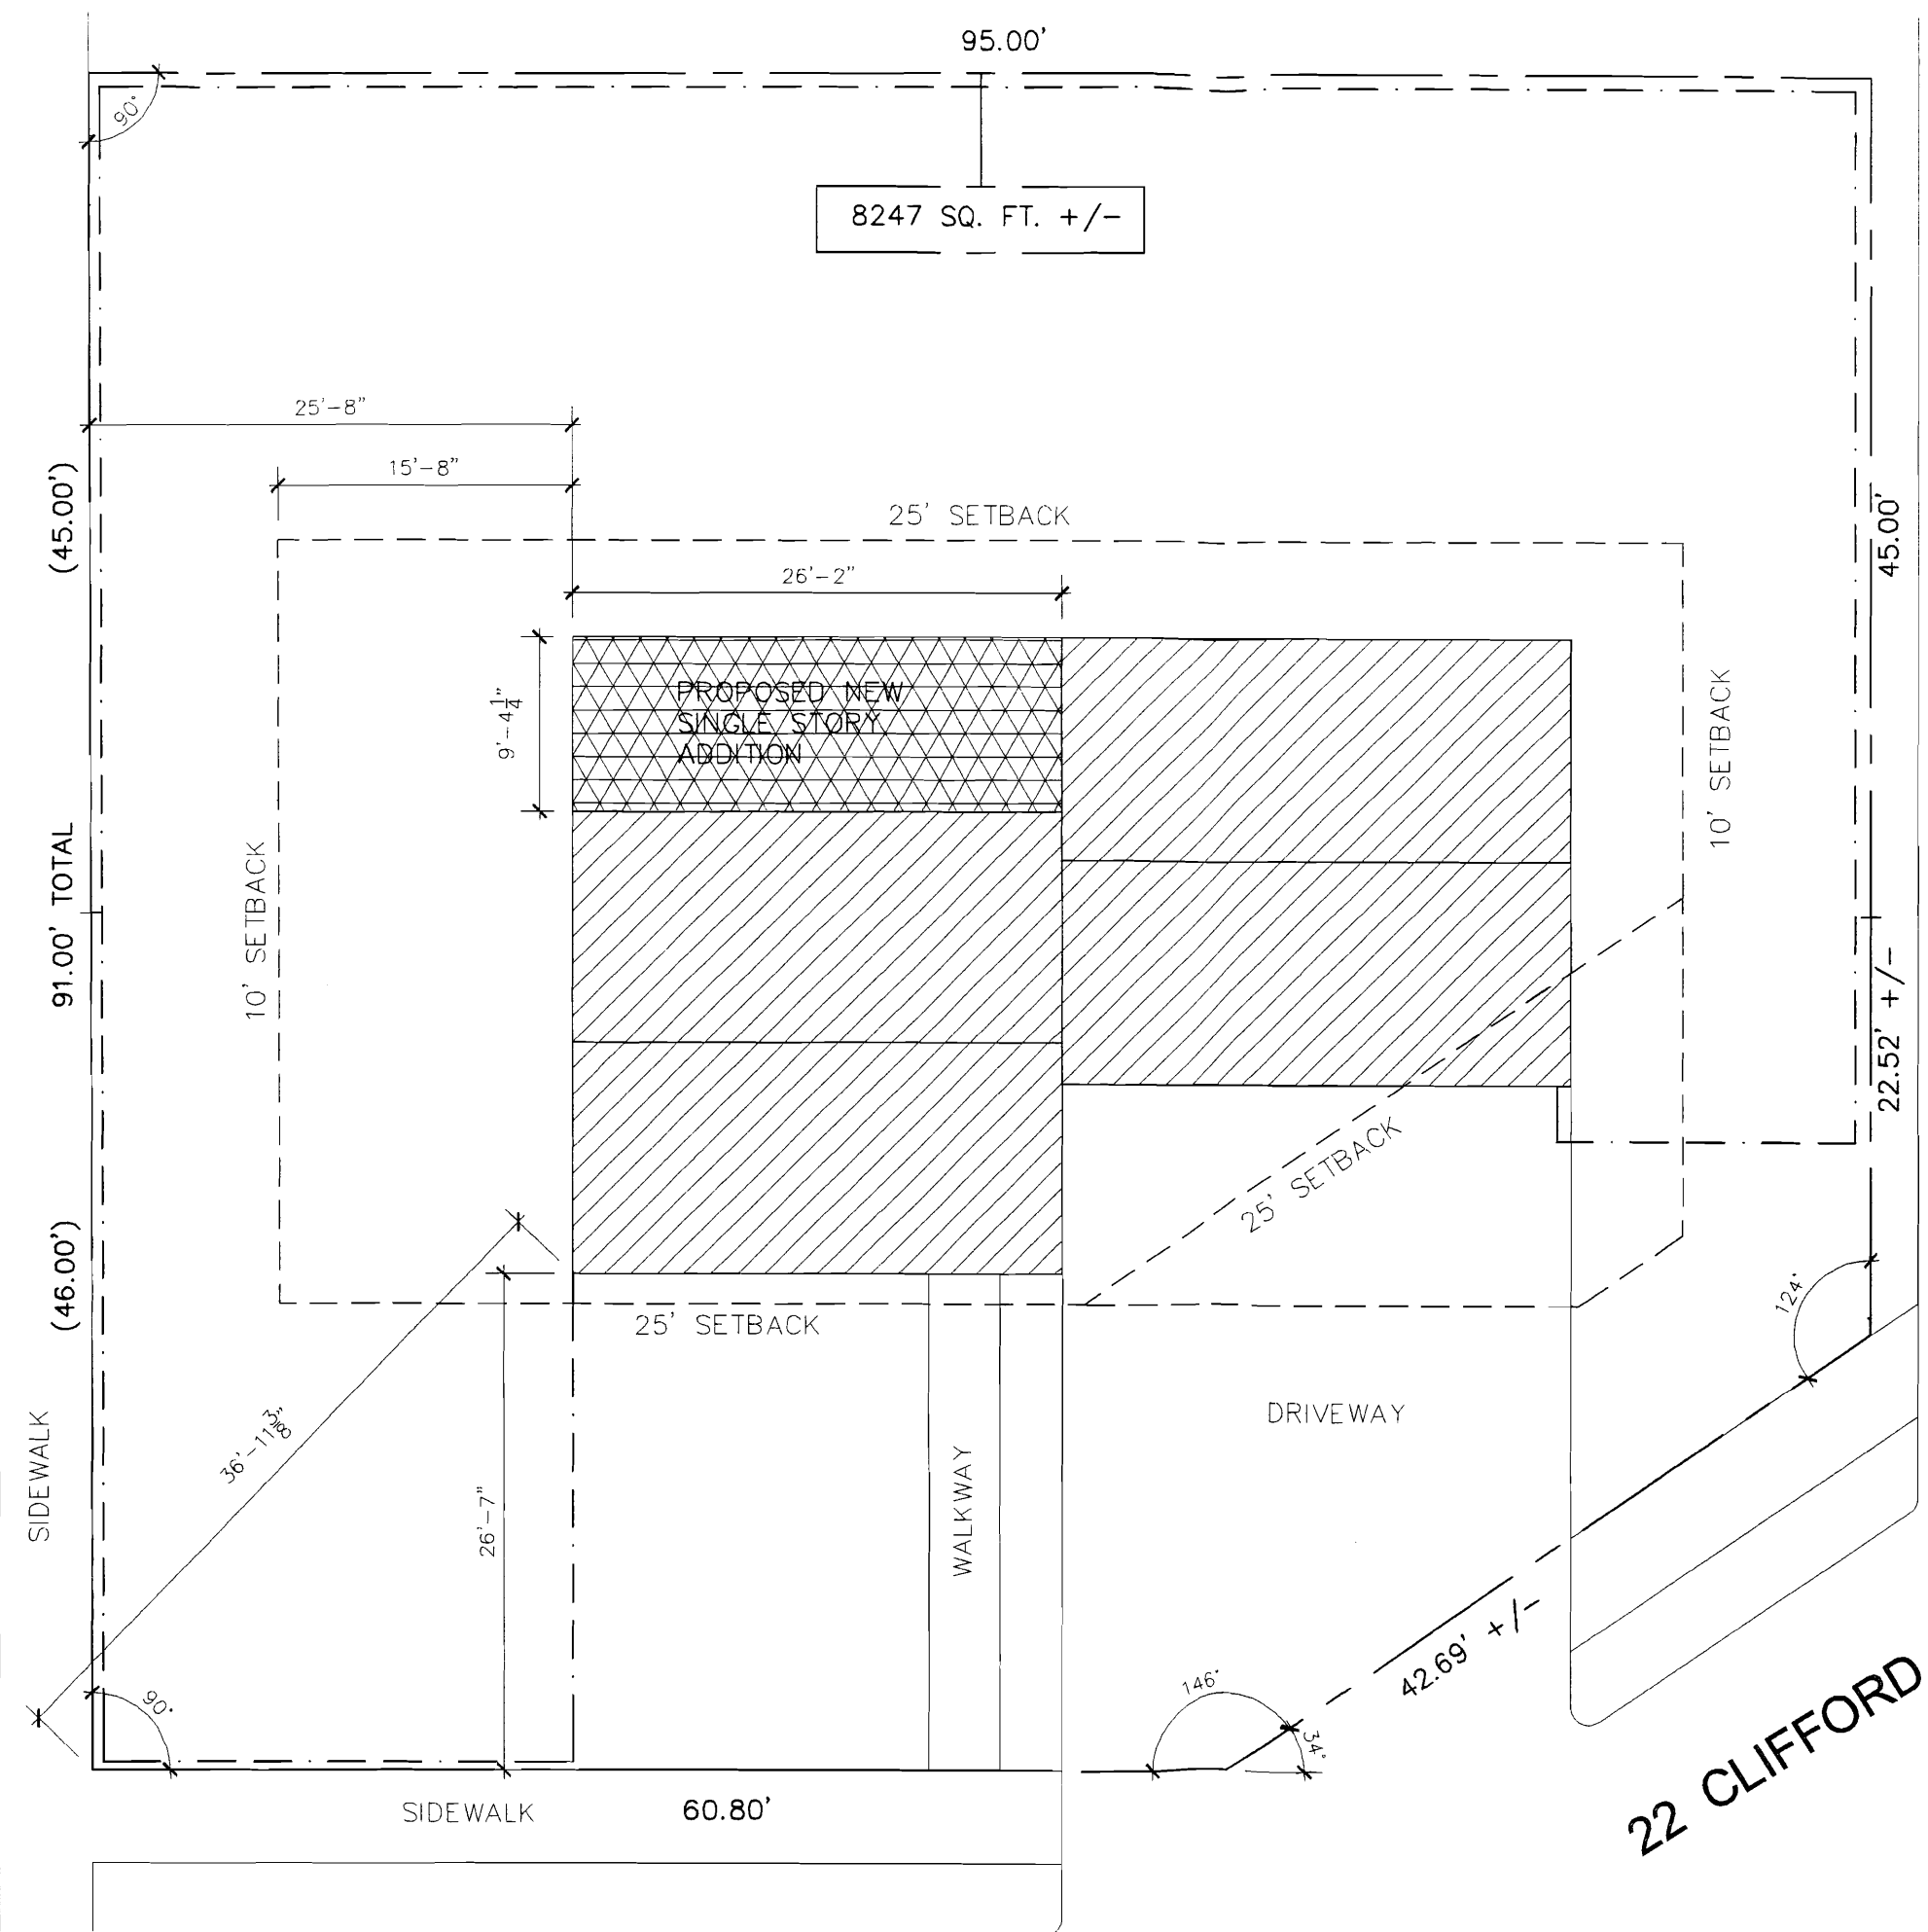

DRIVEWAY

22 CLIFFORD STREET

