



TYPICAL PORCH SECTION

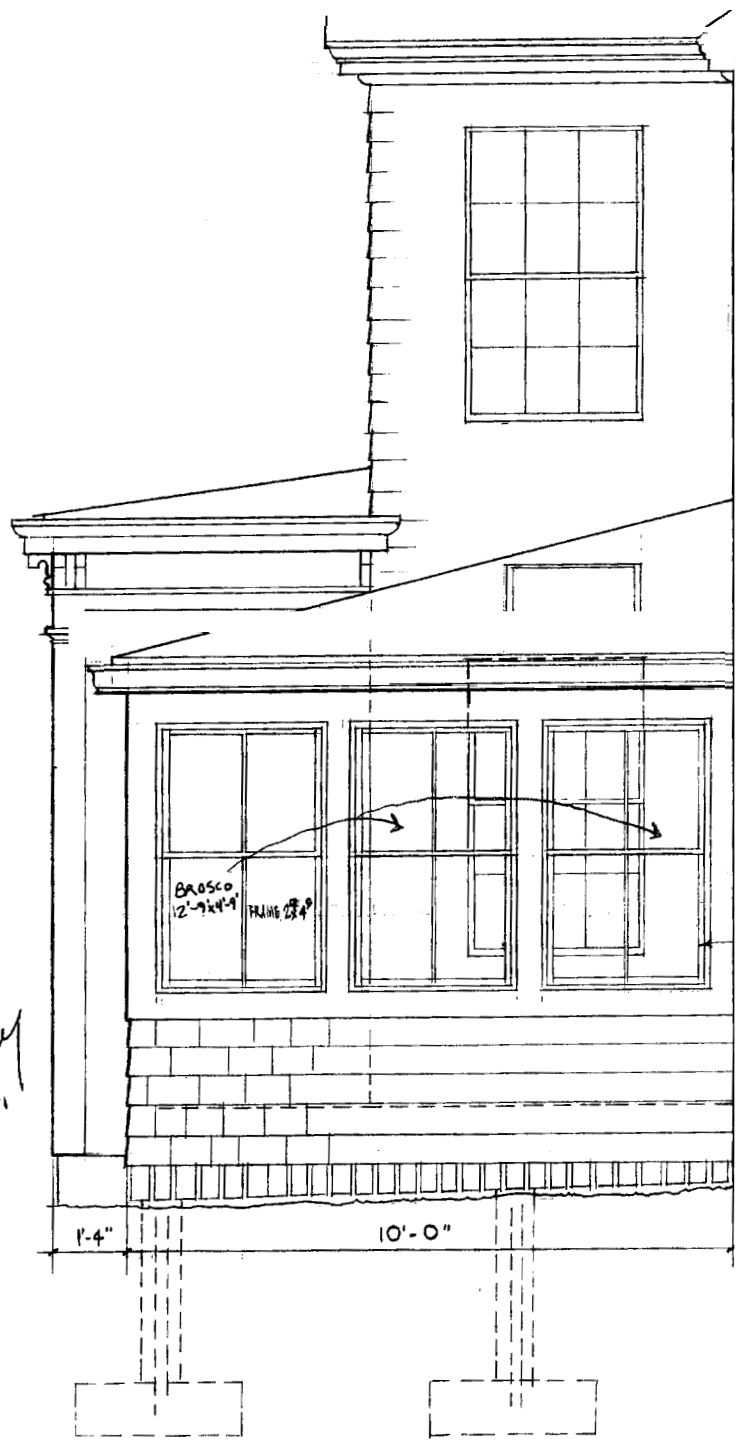

NORTH ELEVATION

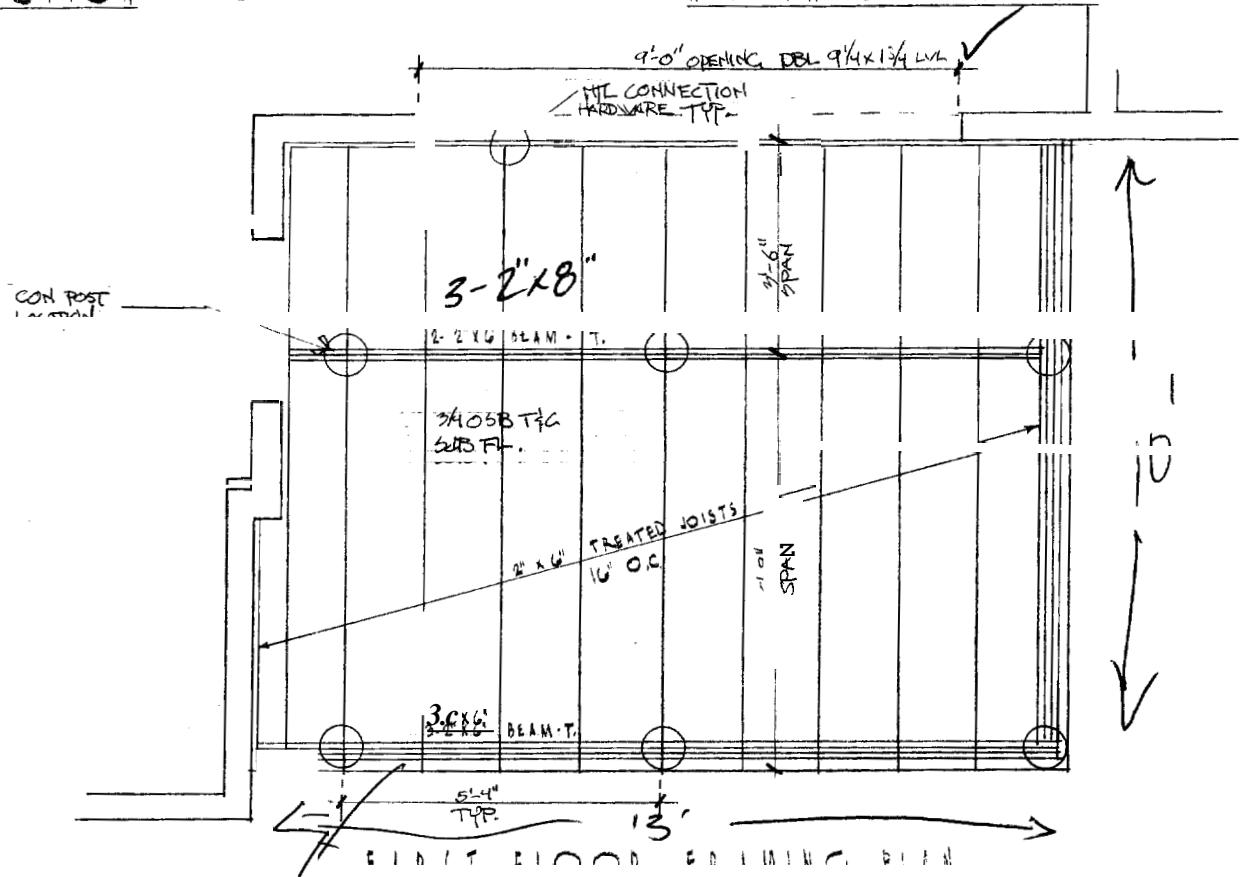


Need  
3-2x8


6/3/28  
JUN 8 2028



EAST ELEVATION

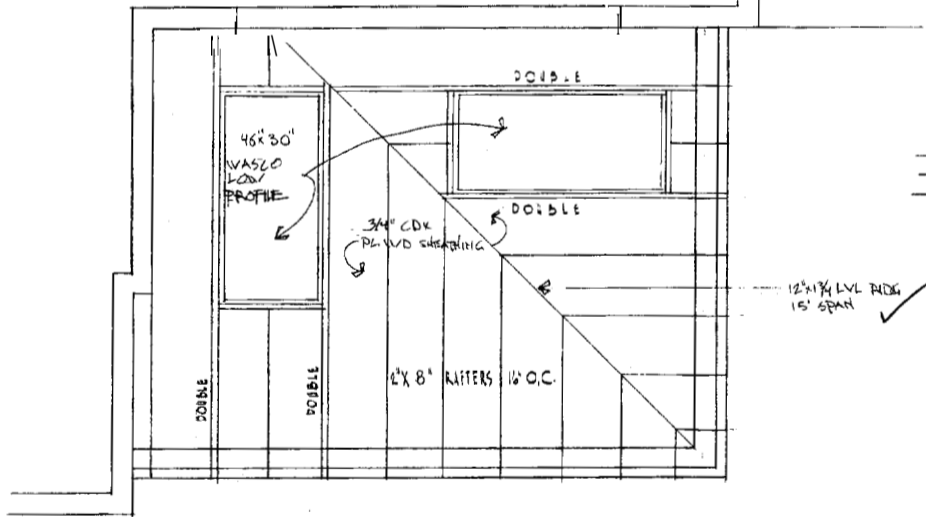

ROOF FRAMING PLAN


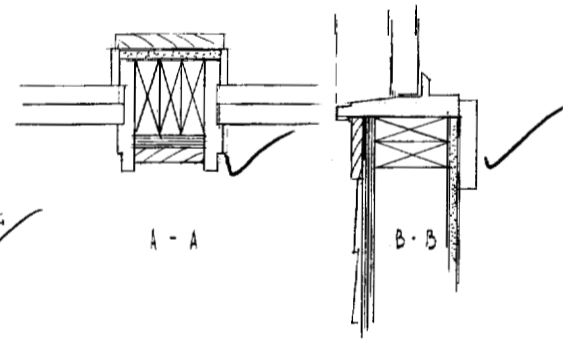


NEW PORCH  
 387 DANFORTH ST PORTLAND  
 SCALE 1/2" = 1'-0" APRIL 8 '04

8

Get Est

R-4 ZONE 1 25' min req - 23' 8" shown ok  
 per 14-433 - see memo  
 from D.A.

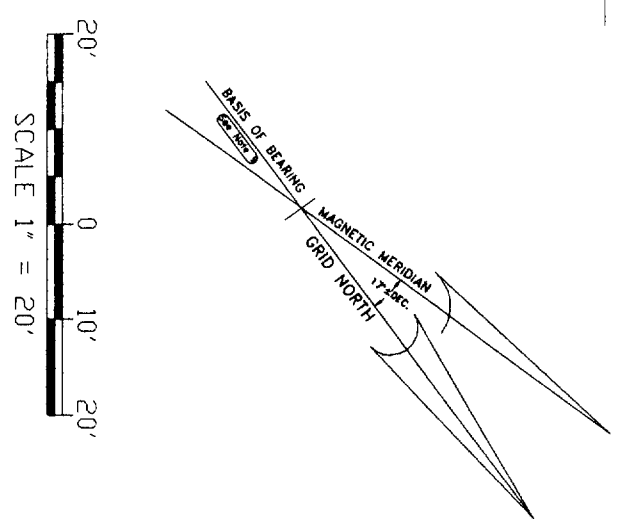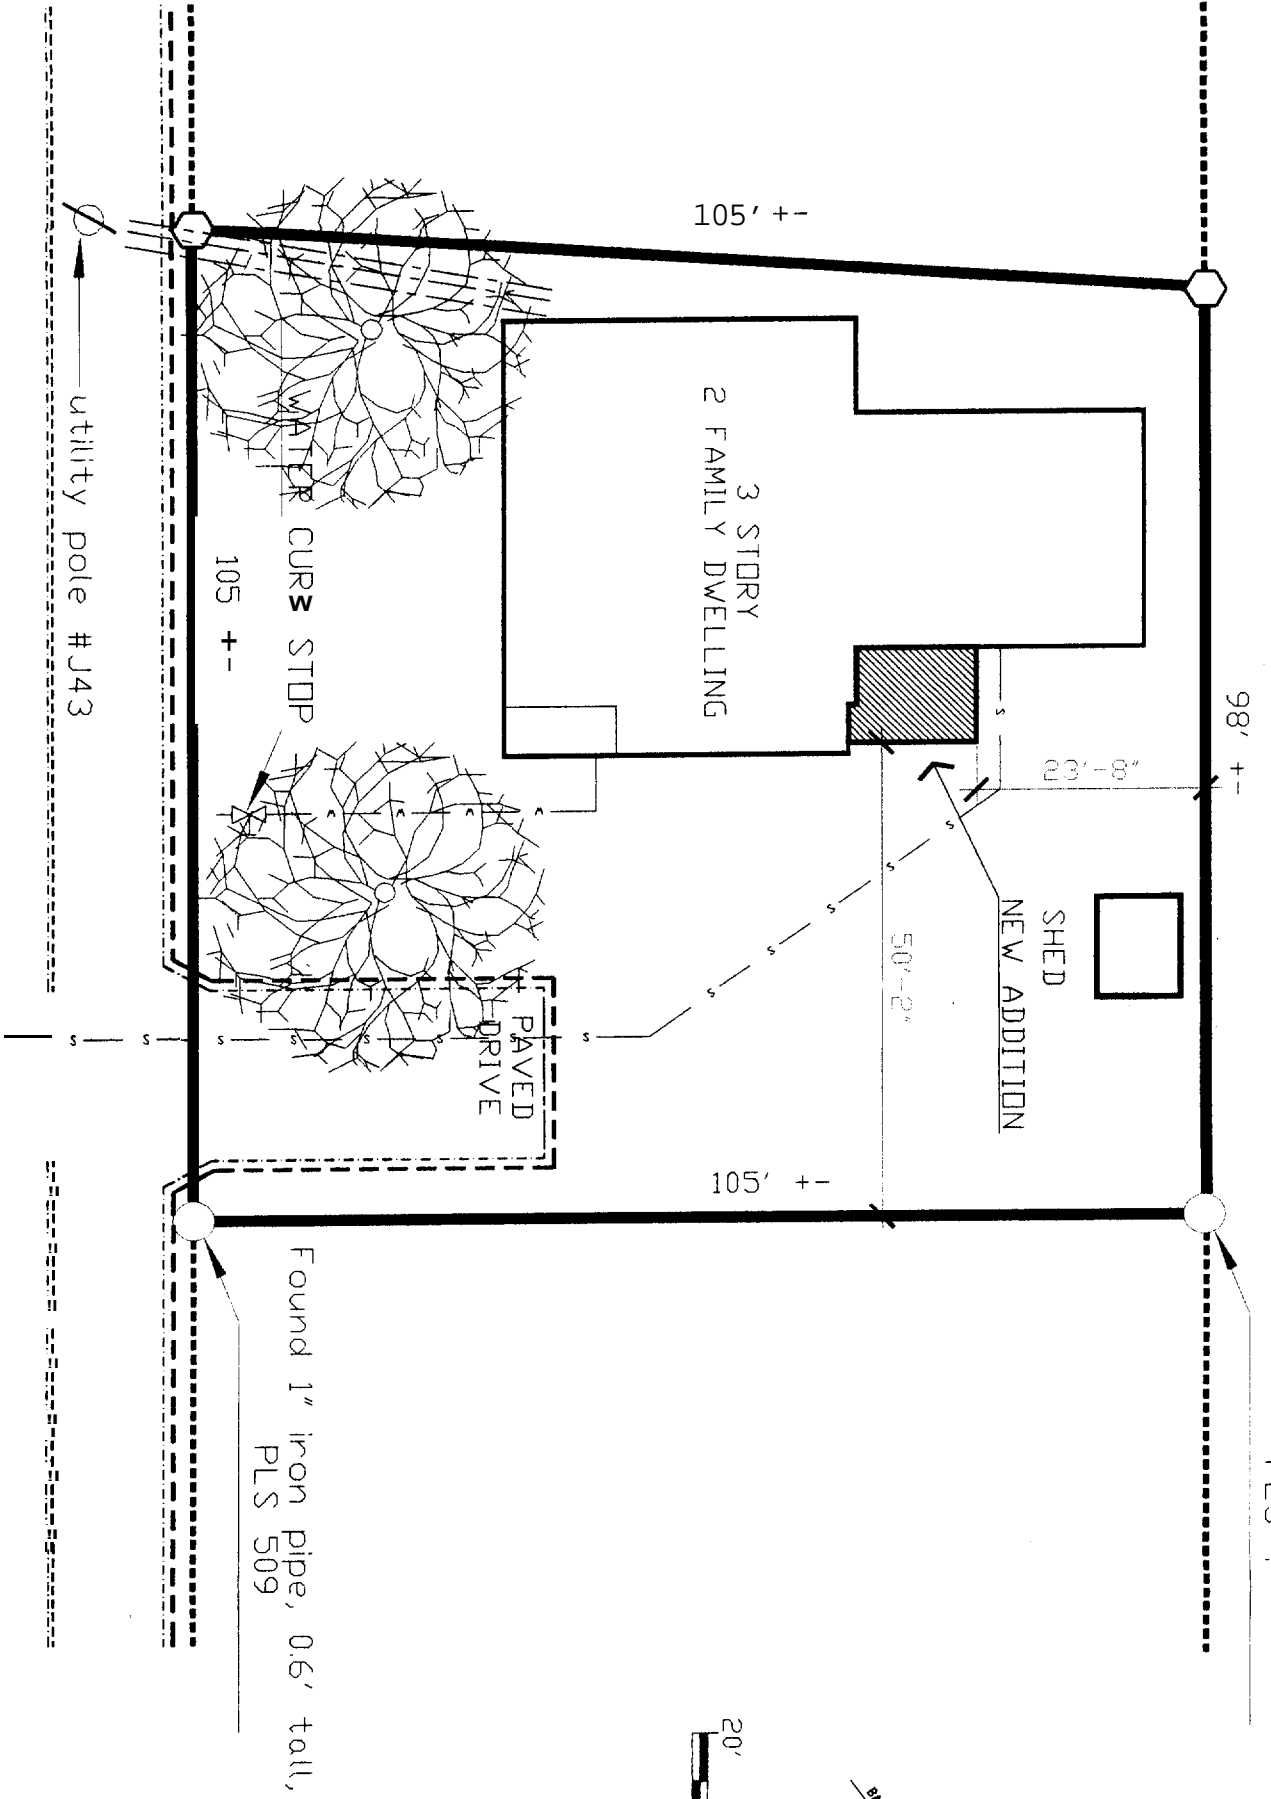

DANFORTH STREET

06/05/04  
 1" = 20'-0"  
 2010

38 / DANFORTH STREET ADDITION  
 PORTLAND, MAINE 04102

**MCCGREGOR / FORBES**  
 BUILDERS - ARCHITECTS - ENGINEERS

SITE PLAN  
 FOR DESIGN PURPOSES ONLY



SYMBOLS

	ALUMINUM CAP MARKED "SET BY ROBERT A. YARUMIAN PLS 1303 LAND SURVEY MONUMENT"
	FOUND IRON ROD OR PIPE (size and type as noted)
	ANGLE POINT NOTHING FOUND OR SET
	SEWER MANHOLE
	CATCH BASIN
	UTILITY POLE, & GUY WIRE ANCHOR
	BOUNDARY LINE PARCEL SURVEYED (within upland)
	BOUNDARY LINE PARCEL SURVEYED (near or within water body)
	WATER BOUNDARY LINE (approx. assumed & general)
	ABUTTER'S LINE (approx.)
	RIGHT OF WAY OR EASEMENT LINE
	CENTERLINE OF R.O.W., EASEMENT, RAILROAD etc.
	EDGE OF WATER LINE
	HIGHER HIGH WATER MARK
	SHORE LAND PROTECTION ZONE
	THE LINE ONLY (for mathematical purposes [area])
	CENTERLINE GULLY
	FENCE (chain link)
	OTHER POSSIBLE SEWER LINE
	EDGE OF PAYMENT
	EDGE OF CURB
	CONTOUR LINE (with elevation label)
	TREE LINE (general)
	SILT FENCE TEMP BARBER
	BUILDING
	TREE (type as noted)
	BEARING and DISTANCE PARCEL SURVEYED
	OTHER MEASURED BEARING and DISTANCE
	TAX MAP and LOT NUMBER
	NAMES OF ABUTTING LAND OWNERS
	DEED REFERENCES OF CURRENT OWNERS
	DESCRIPTION OF FOUND MONUMENTS
	MAP REFERENCES and REPORT LOCATIONS
	MISCELLANEOUS LABELS

3001  
 8  
 10/28

34 CUSHMAN STREET  
 PORTLAND, MAINE 04102  
 CONTACT:  
 SCOTT FORBES 831-7721

S1.1

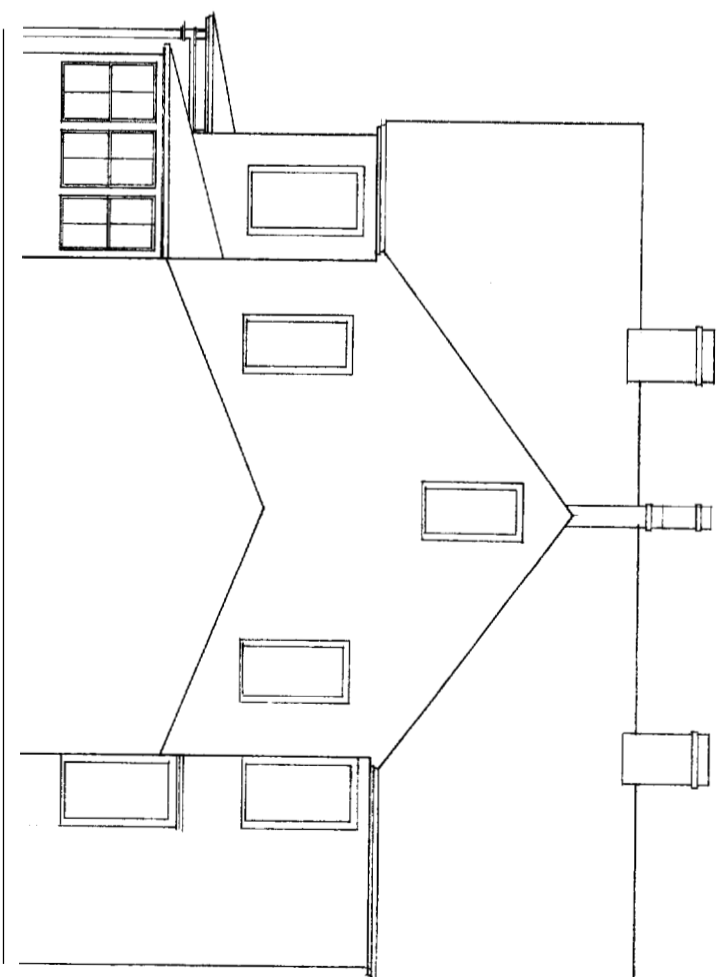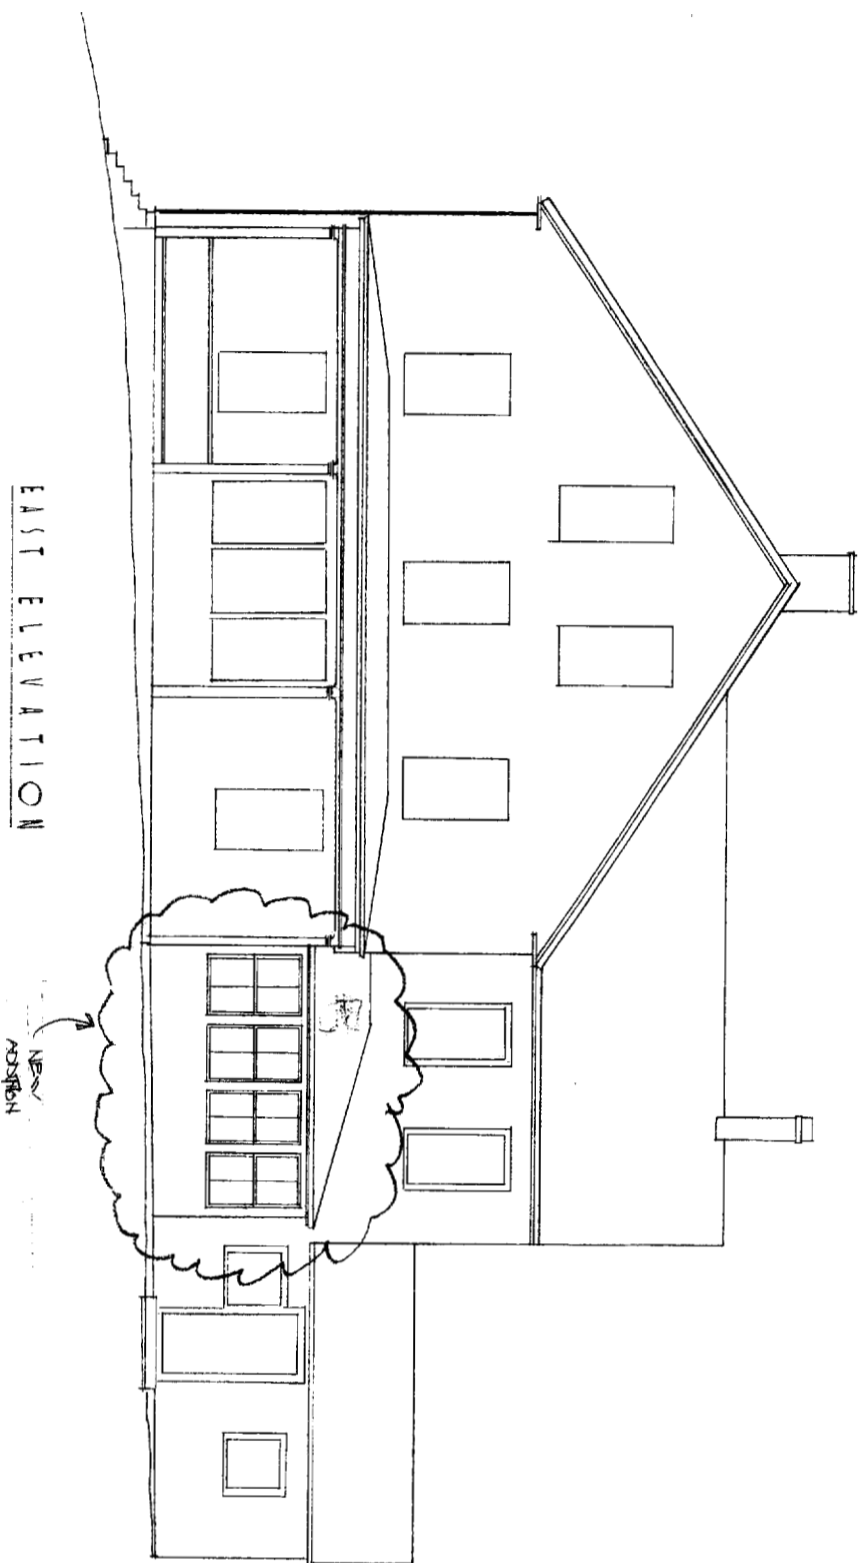

PROPOSED SUNROOM ADDITION  
AT 387 DAKFORTH STREET IN PORTLAND

MEWELER