




1 LOWER LEVEL FLOOR PLAN
SCALE: 1/4" = 1'-0"

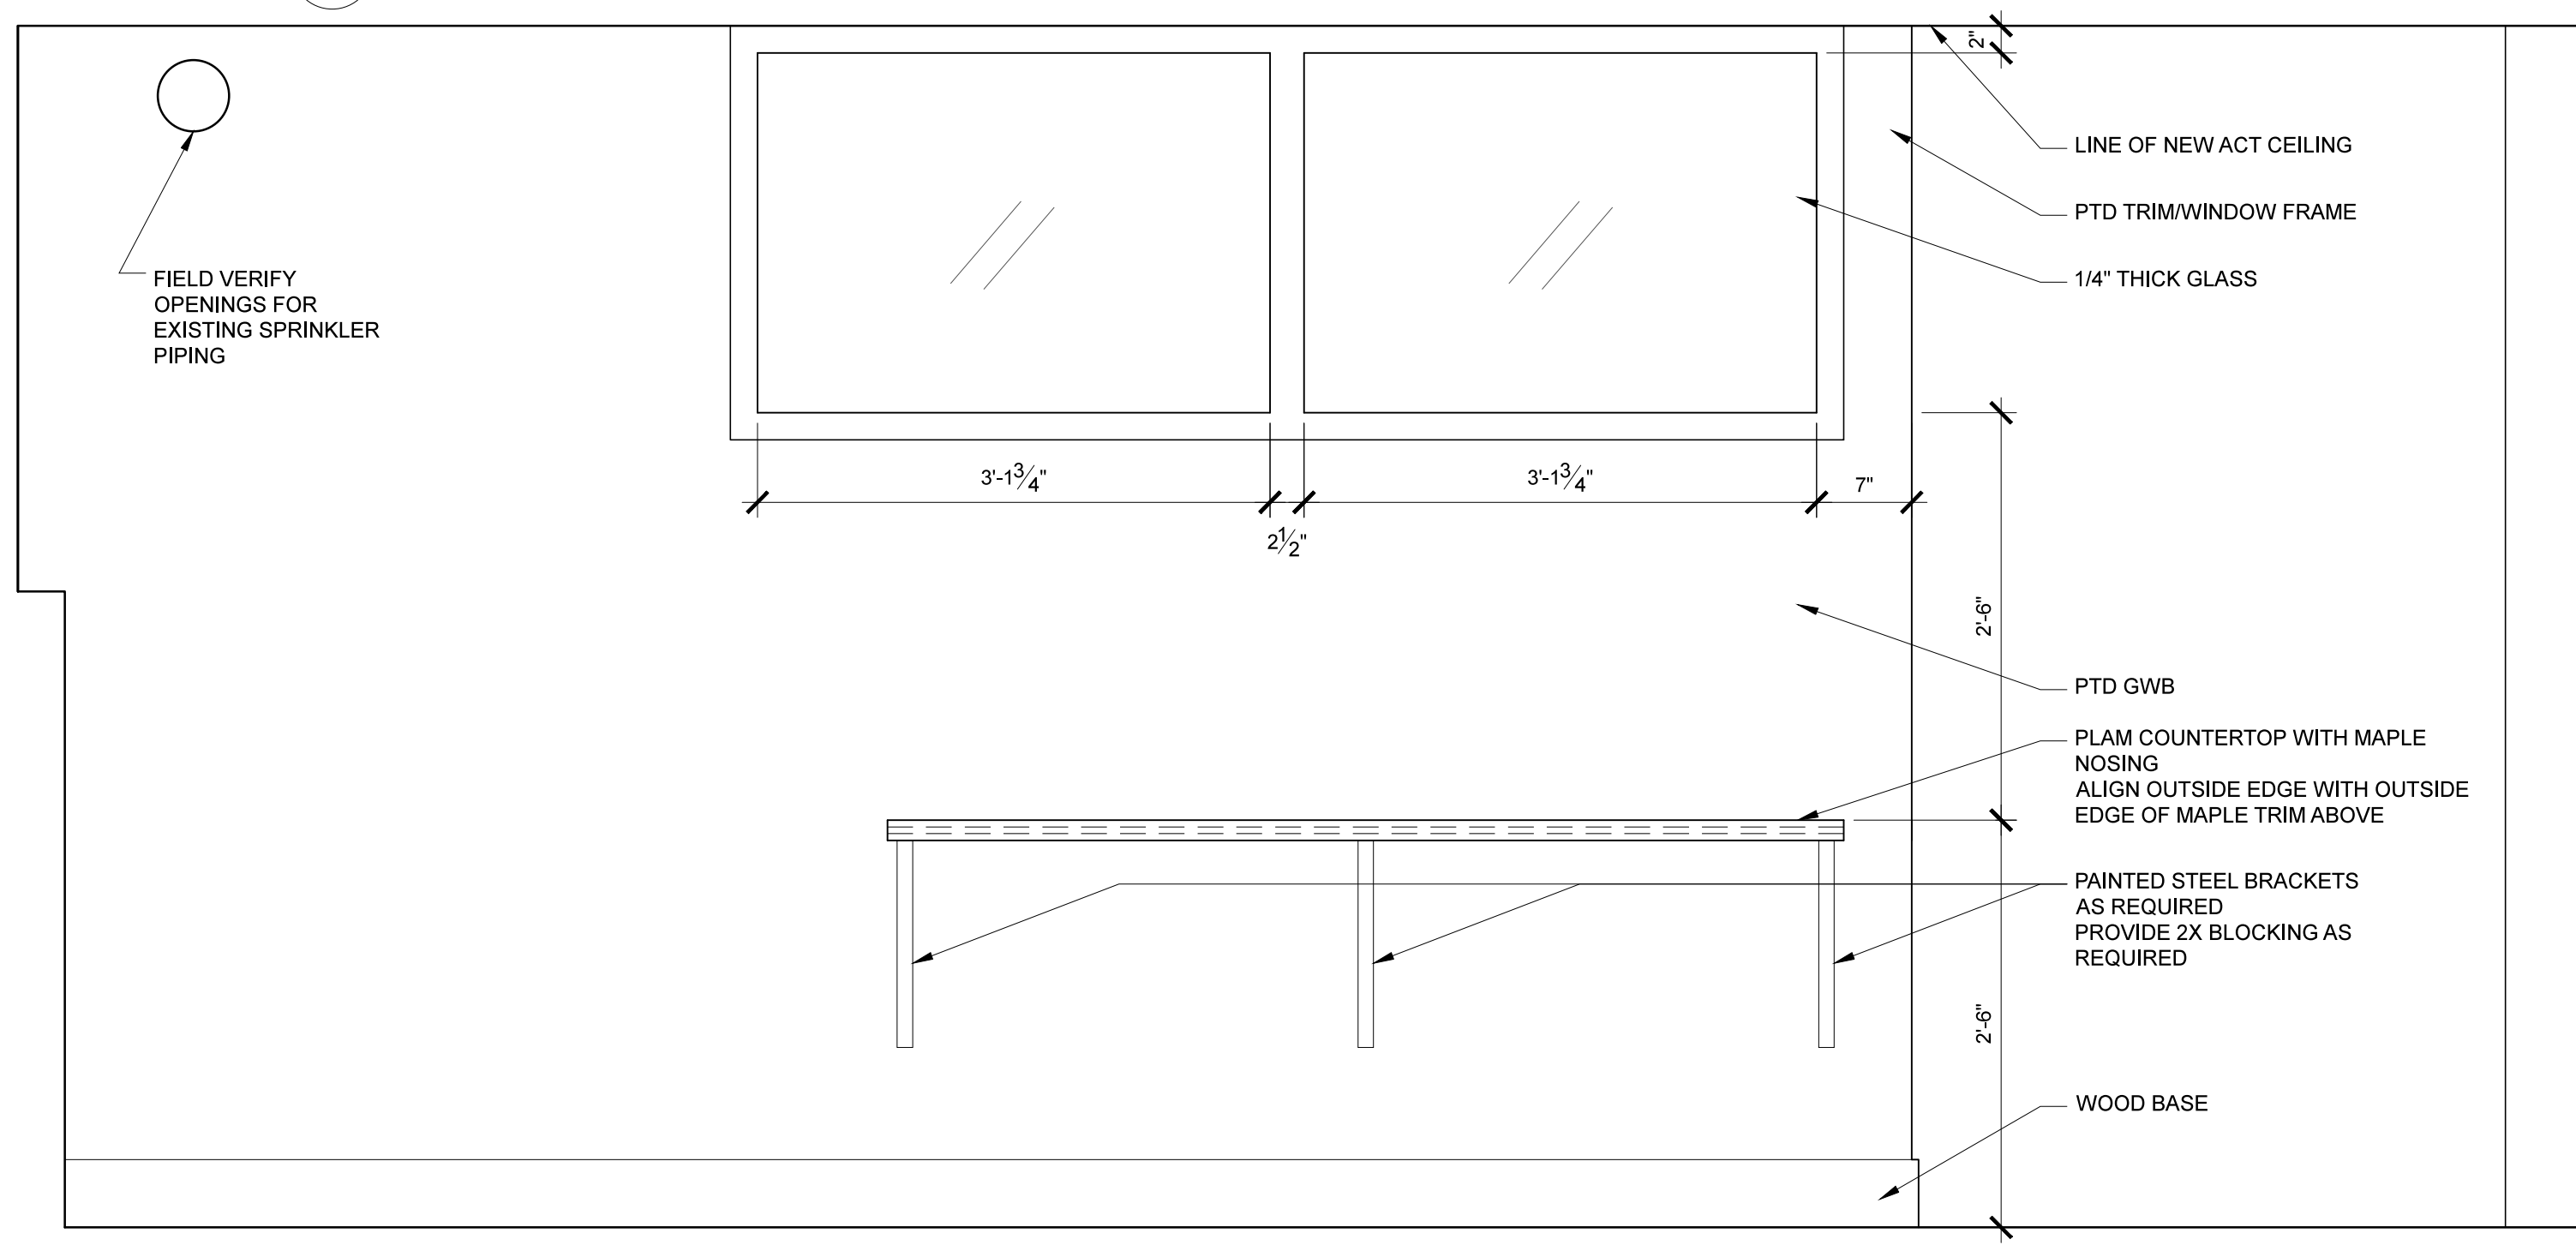


4 TYPICAL PARTITION ELEVATION
SCALE: 1" = 1'-0"

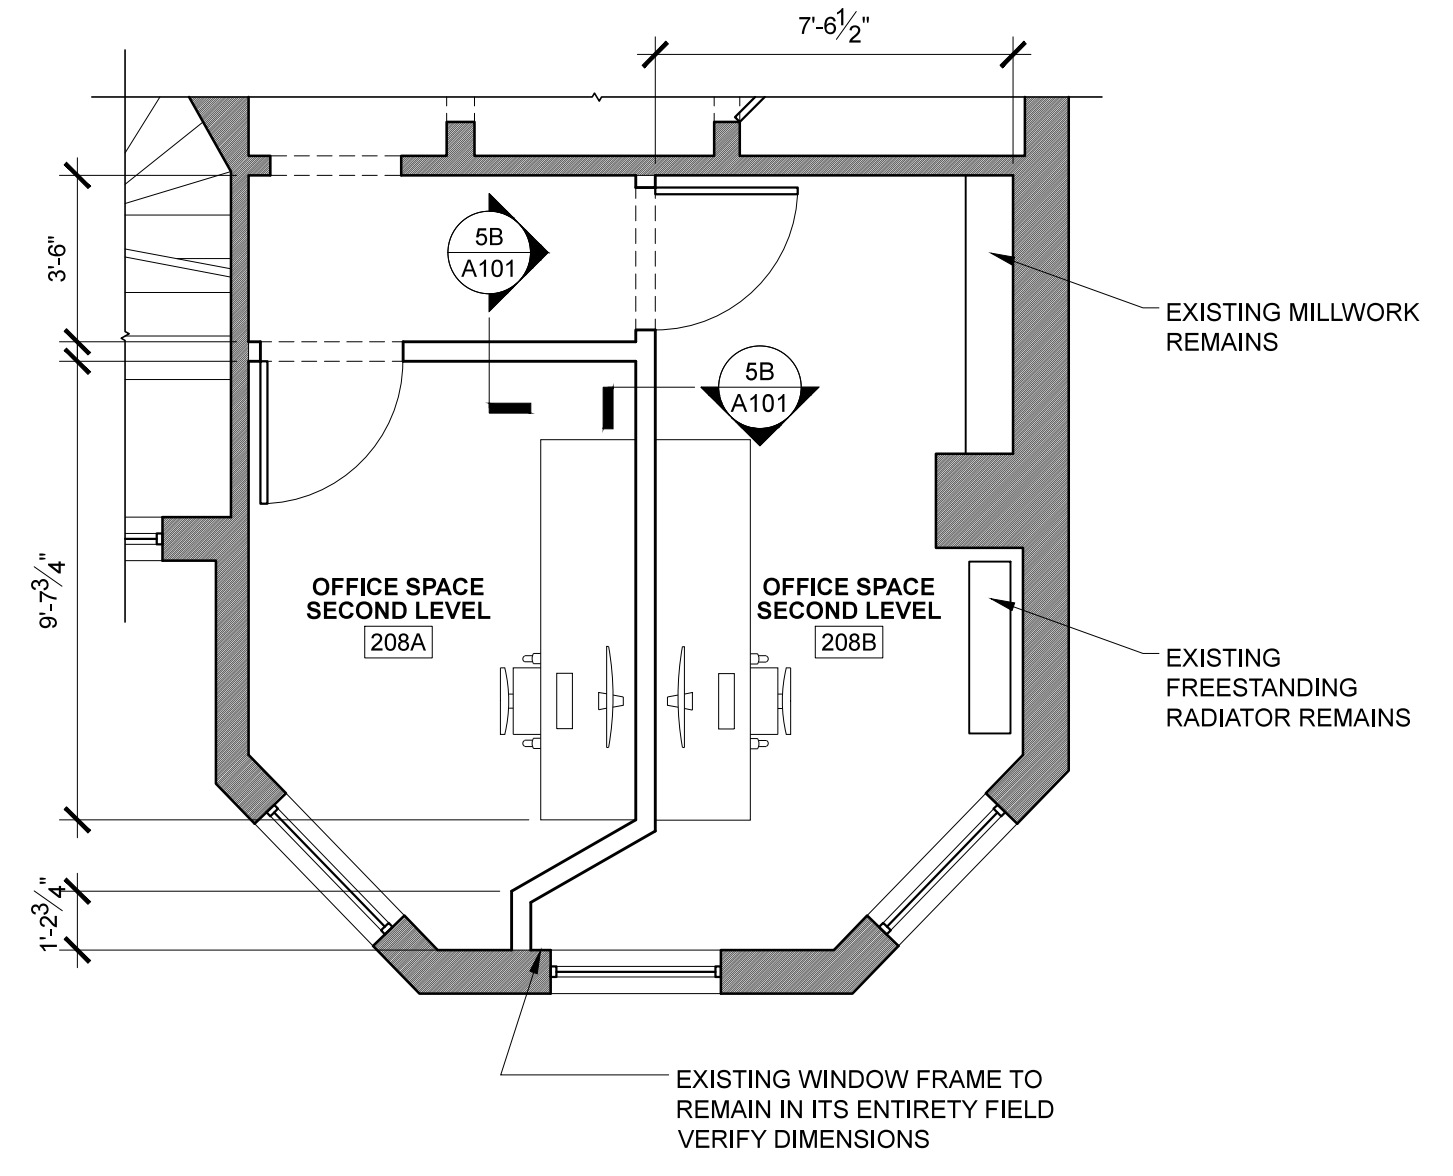


2 SECOND LEVEL OFFICE SPACE 208 PLAN
SCALE: 1/4" = 1'-0"

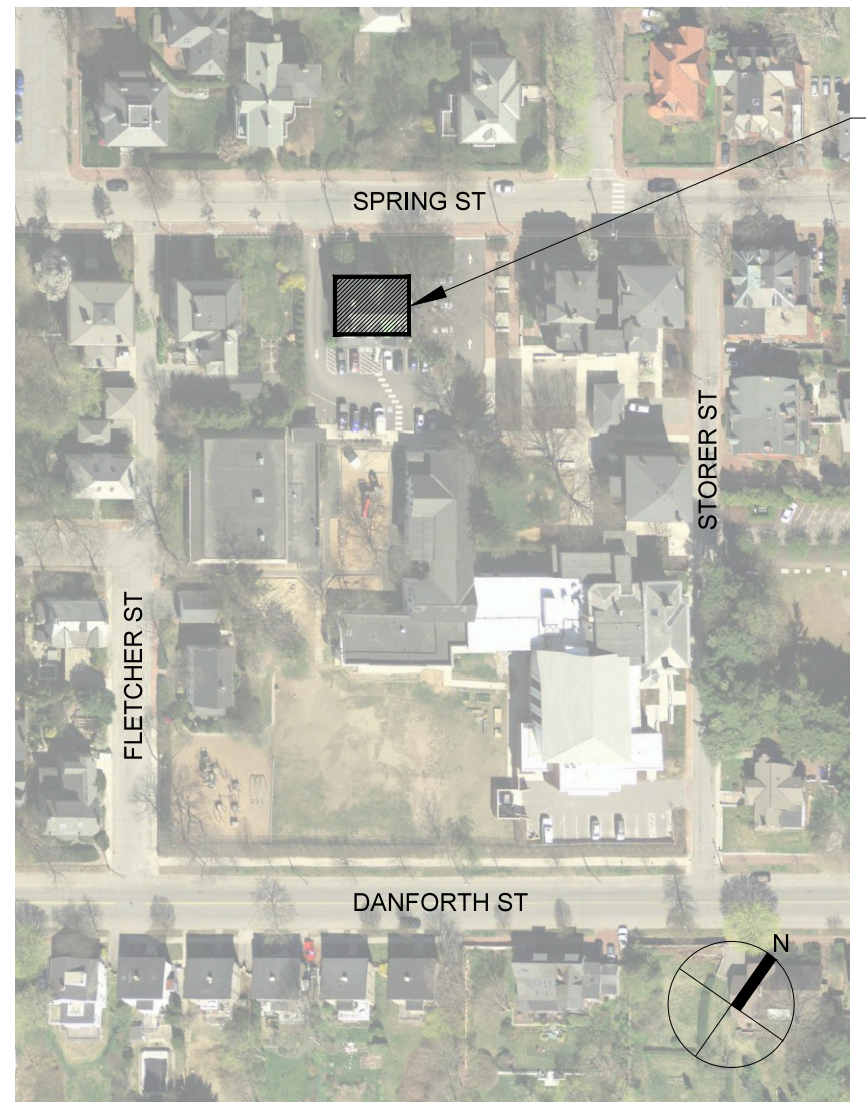

3 KEY PLAN
SCALE: NTS

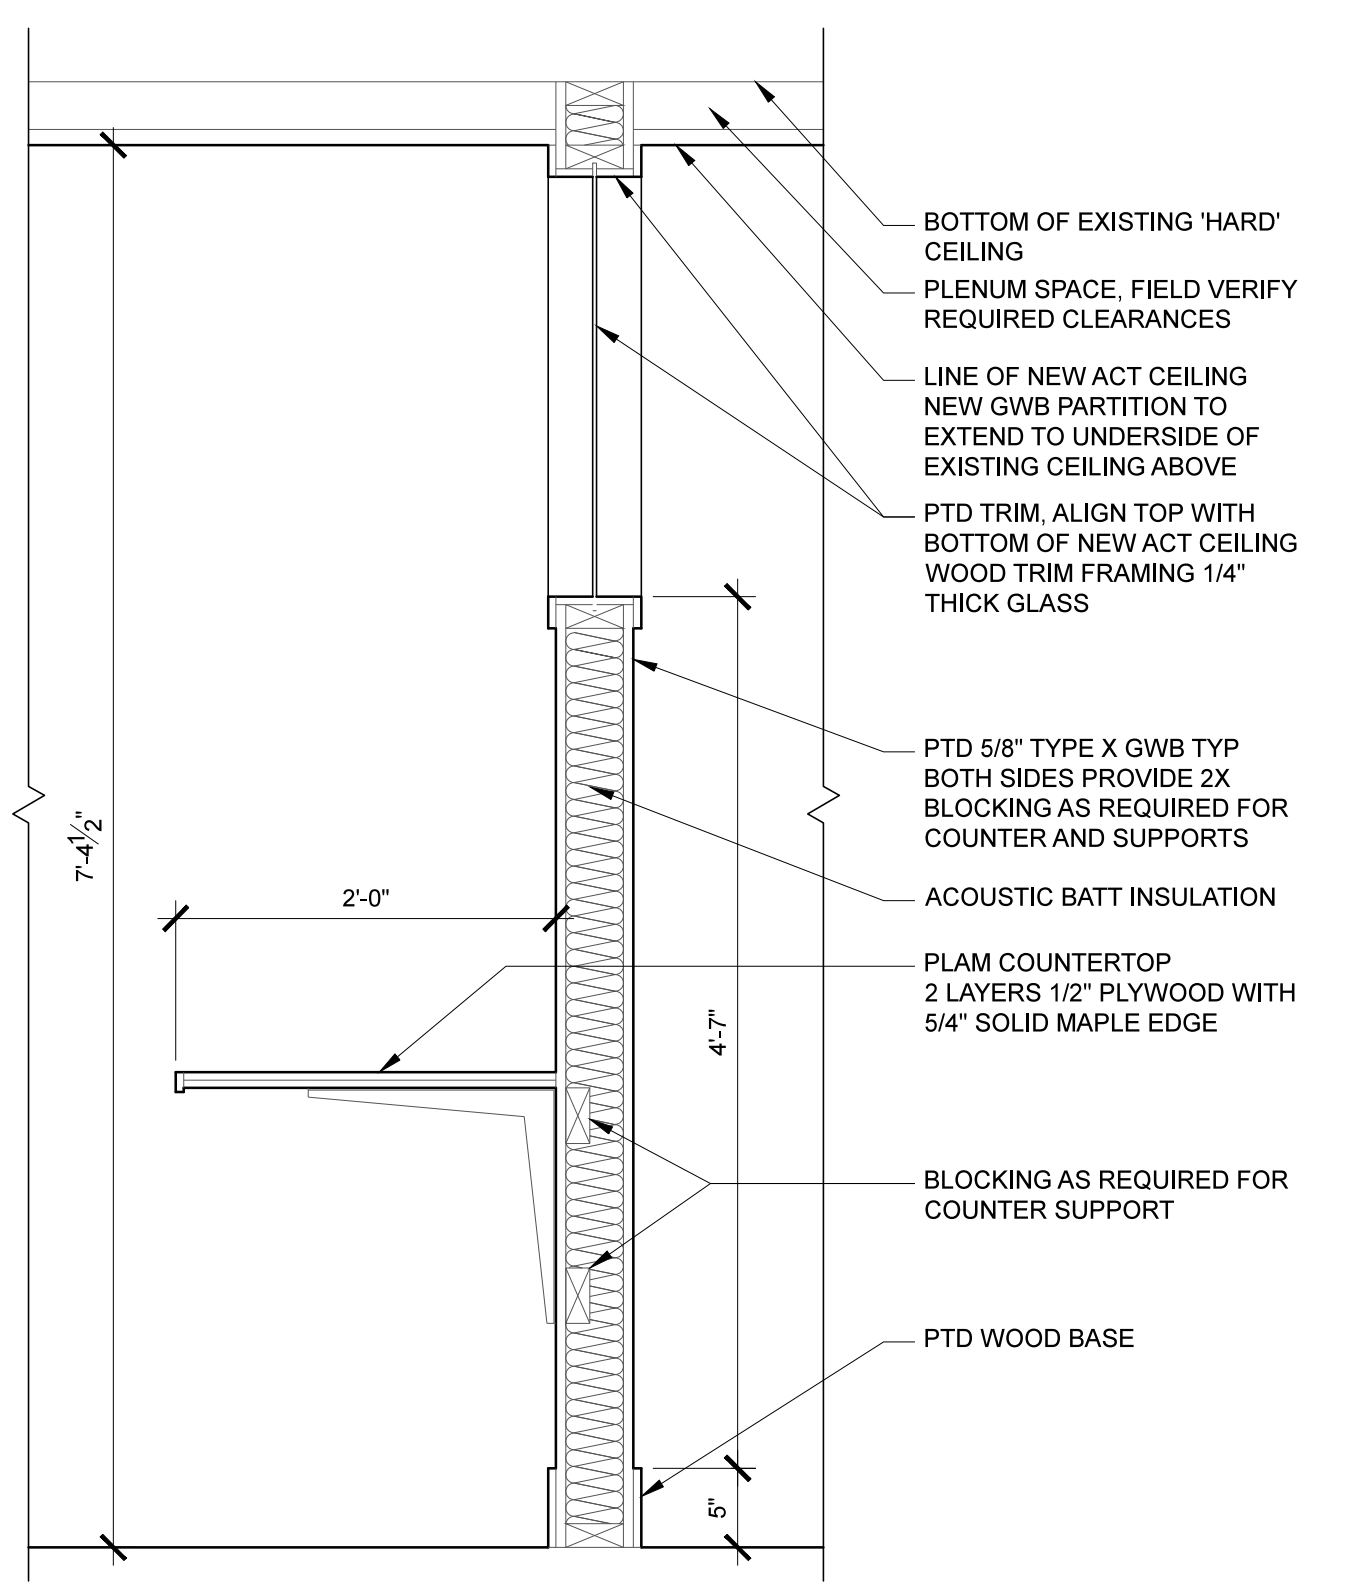


5A PARTITION SECTION
SCALE: 1" = 1'-0"

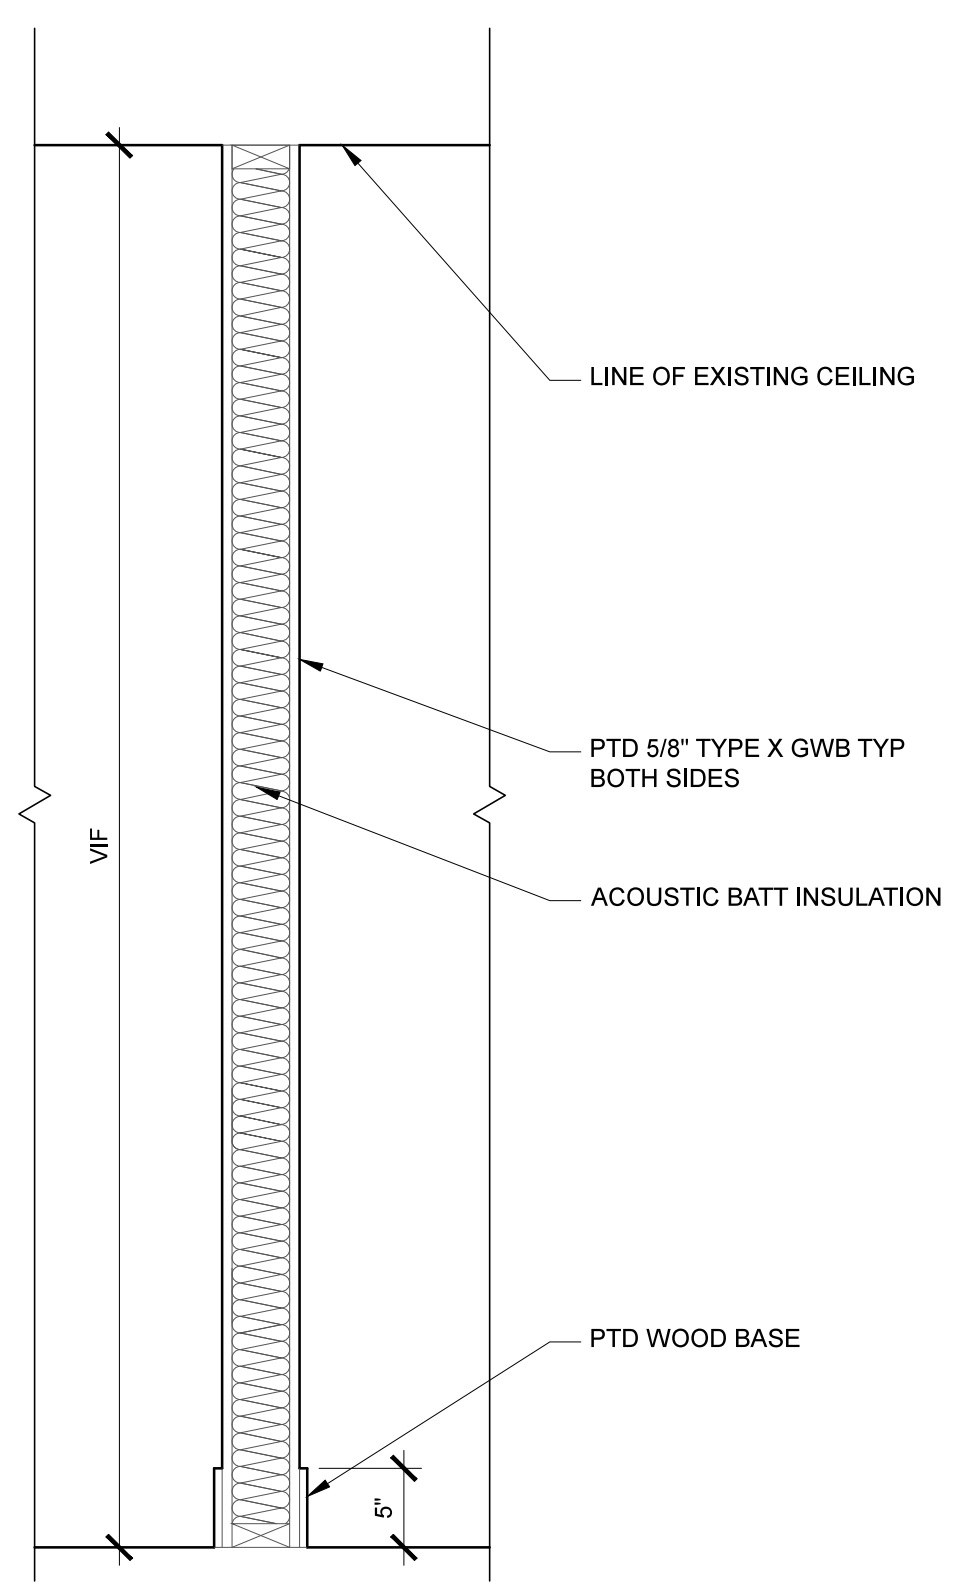

5B PARTITION SECTION
SCALE: 1" = 1'-0"

GENERAL NOTES:
ALL WALLS, COLUMNS AND WINDOW/DOORS AND FRAMES TO BE PREP, PRIMED AND PAINTED
INSTALL NEW ELECTRICAL OUTLETS LOCATED ABOVE COUNTER HEIGHT IN EACH DESIGNATED OFFICE AREA, 3 PER OFFICE.
INSTALL ONE TEL/DATA JACK IN EACH OFFICE AREA.
SPRINKLER HEAD TO BE REVIEWED BY SPRINKLER CONTRACTOR TO DETERMINE IF EXISTING PLACEMENT REQUIRES CHANGES.
PROVIDE TRANSITION STRIP AT EDGE OF CARPET
RELOCATE EXIT SIGNS AS NEEDED WITH NEW CIRCULATION PATH
PROVIDE NEW CEILING LIGHTING AS REQUIRED FOR MINIMUM OF 100 FOOT CANDLES
PROVIDE ADA COMPLIANT RUBBER TRANSITION STRIPS AT EDGES OF ALL NEW CARPET

PROJECT NAME:
WAYNFLETE THOMAS HOUSE
INTERIOR RENOVATIONS
348 SPRING STREET
PORTLAND, MAINE

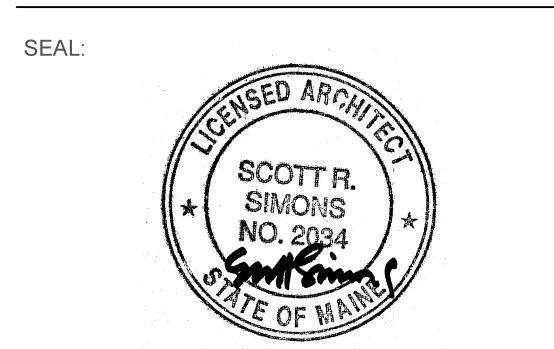

THIS DRAWING IS THE PROPERTY OF SCOTT SIMONS ARCHITECTS (SSA) AND IS NOT TO BE COPIED OR REPRODUCED IN PART OR WHOLE
2012 © SCOTT SIMONS ARCHITECTS, LLC

REVISION:
DATE OF ISSUE: MARCH 20, 2015
PROJECT NUMBER: 2013-0130
STATUS: CONSTRUCTION DOCUMENTS

LOWER LEVEL FLOOR PLAN AND PARTITION ELEVATION + SECTION

A101