

Copyright Reserved

The Contractor shall verify and be responsible for all dimensions. DO NOT scale the drawing - any errors or omissions shall be reported to Stantec without delay.  
The Copyrights to all designs and drawings are the property of Stantec. Reproduction or use for any purpose other than that authorized by Stantec is forbidden.


Consultants

- ARCHITECT ARCHETYPE
- LANDSCAPE ARCHITECT MOHR & SEREDIN
- SURVEYOR OWEN HASKELL
- CONTRACTOR CIANBRO

Notes

NO.	REVISION	DATE	BY	APP'D.
6	REVISED ISSUED FOR CONSTRUCTION FINAL PLANS PER CITY COMMENTS	17.10.24	SRB	SRB
5	ISSUED FOR CONSTRUCTION FINAL PLANS	17.10.20	SRB	SRB
4	REVISION FOR CONDITIONS OF APPROVAL	17.10.10	SRB	SRB
3	REVISION FOR FINAL SITE PLAN REVIEW PRIOR TO OCT. 4, 2017 PUBLIC HEARING	17.09.26	SRB	SRB
2	REVISED BUILDING FOOTPRINT AND GRADING - RESUBMITTED TO CITY	17.09.11	SRB	SRB
1	FINAL SITE PLAN REVIEW	17.08.08	SRB	SRB

File Name:	DWN.	DBS	SRB	17.07.12
195350450_grading	DWN.	CHKD.	DSGN.	DATE


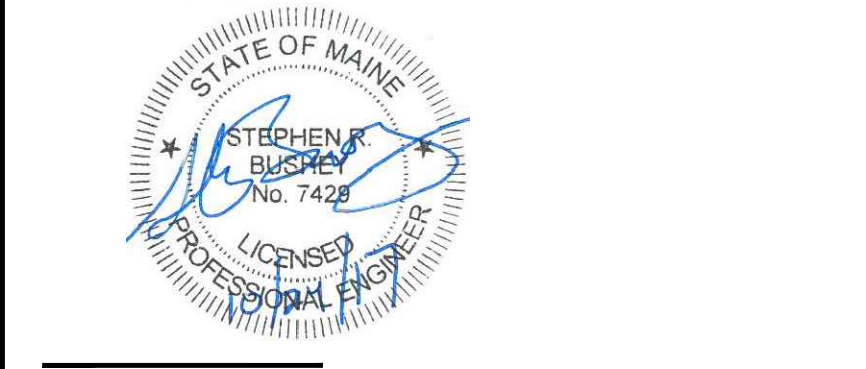


Client/Project  
0 HANCOCK STREET LLC

THAMES STREET SITE  
PORTLAND, MAINE  
Title  
GRADING, DRAINAGE AND  
EROSION CONTROL PLAN

Project No.	Scale
195350450	1" = 20'

Sheet  
C-4.0

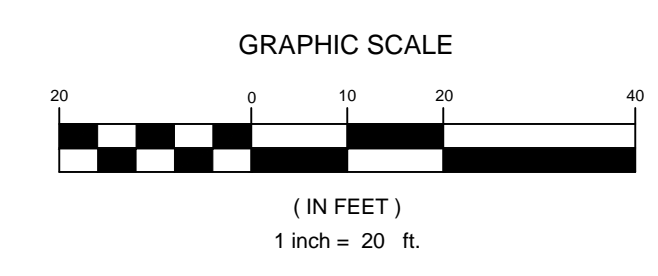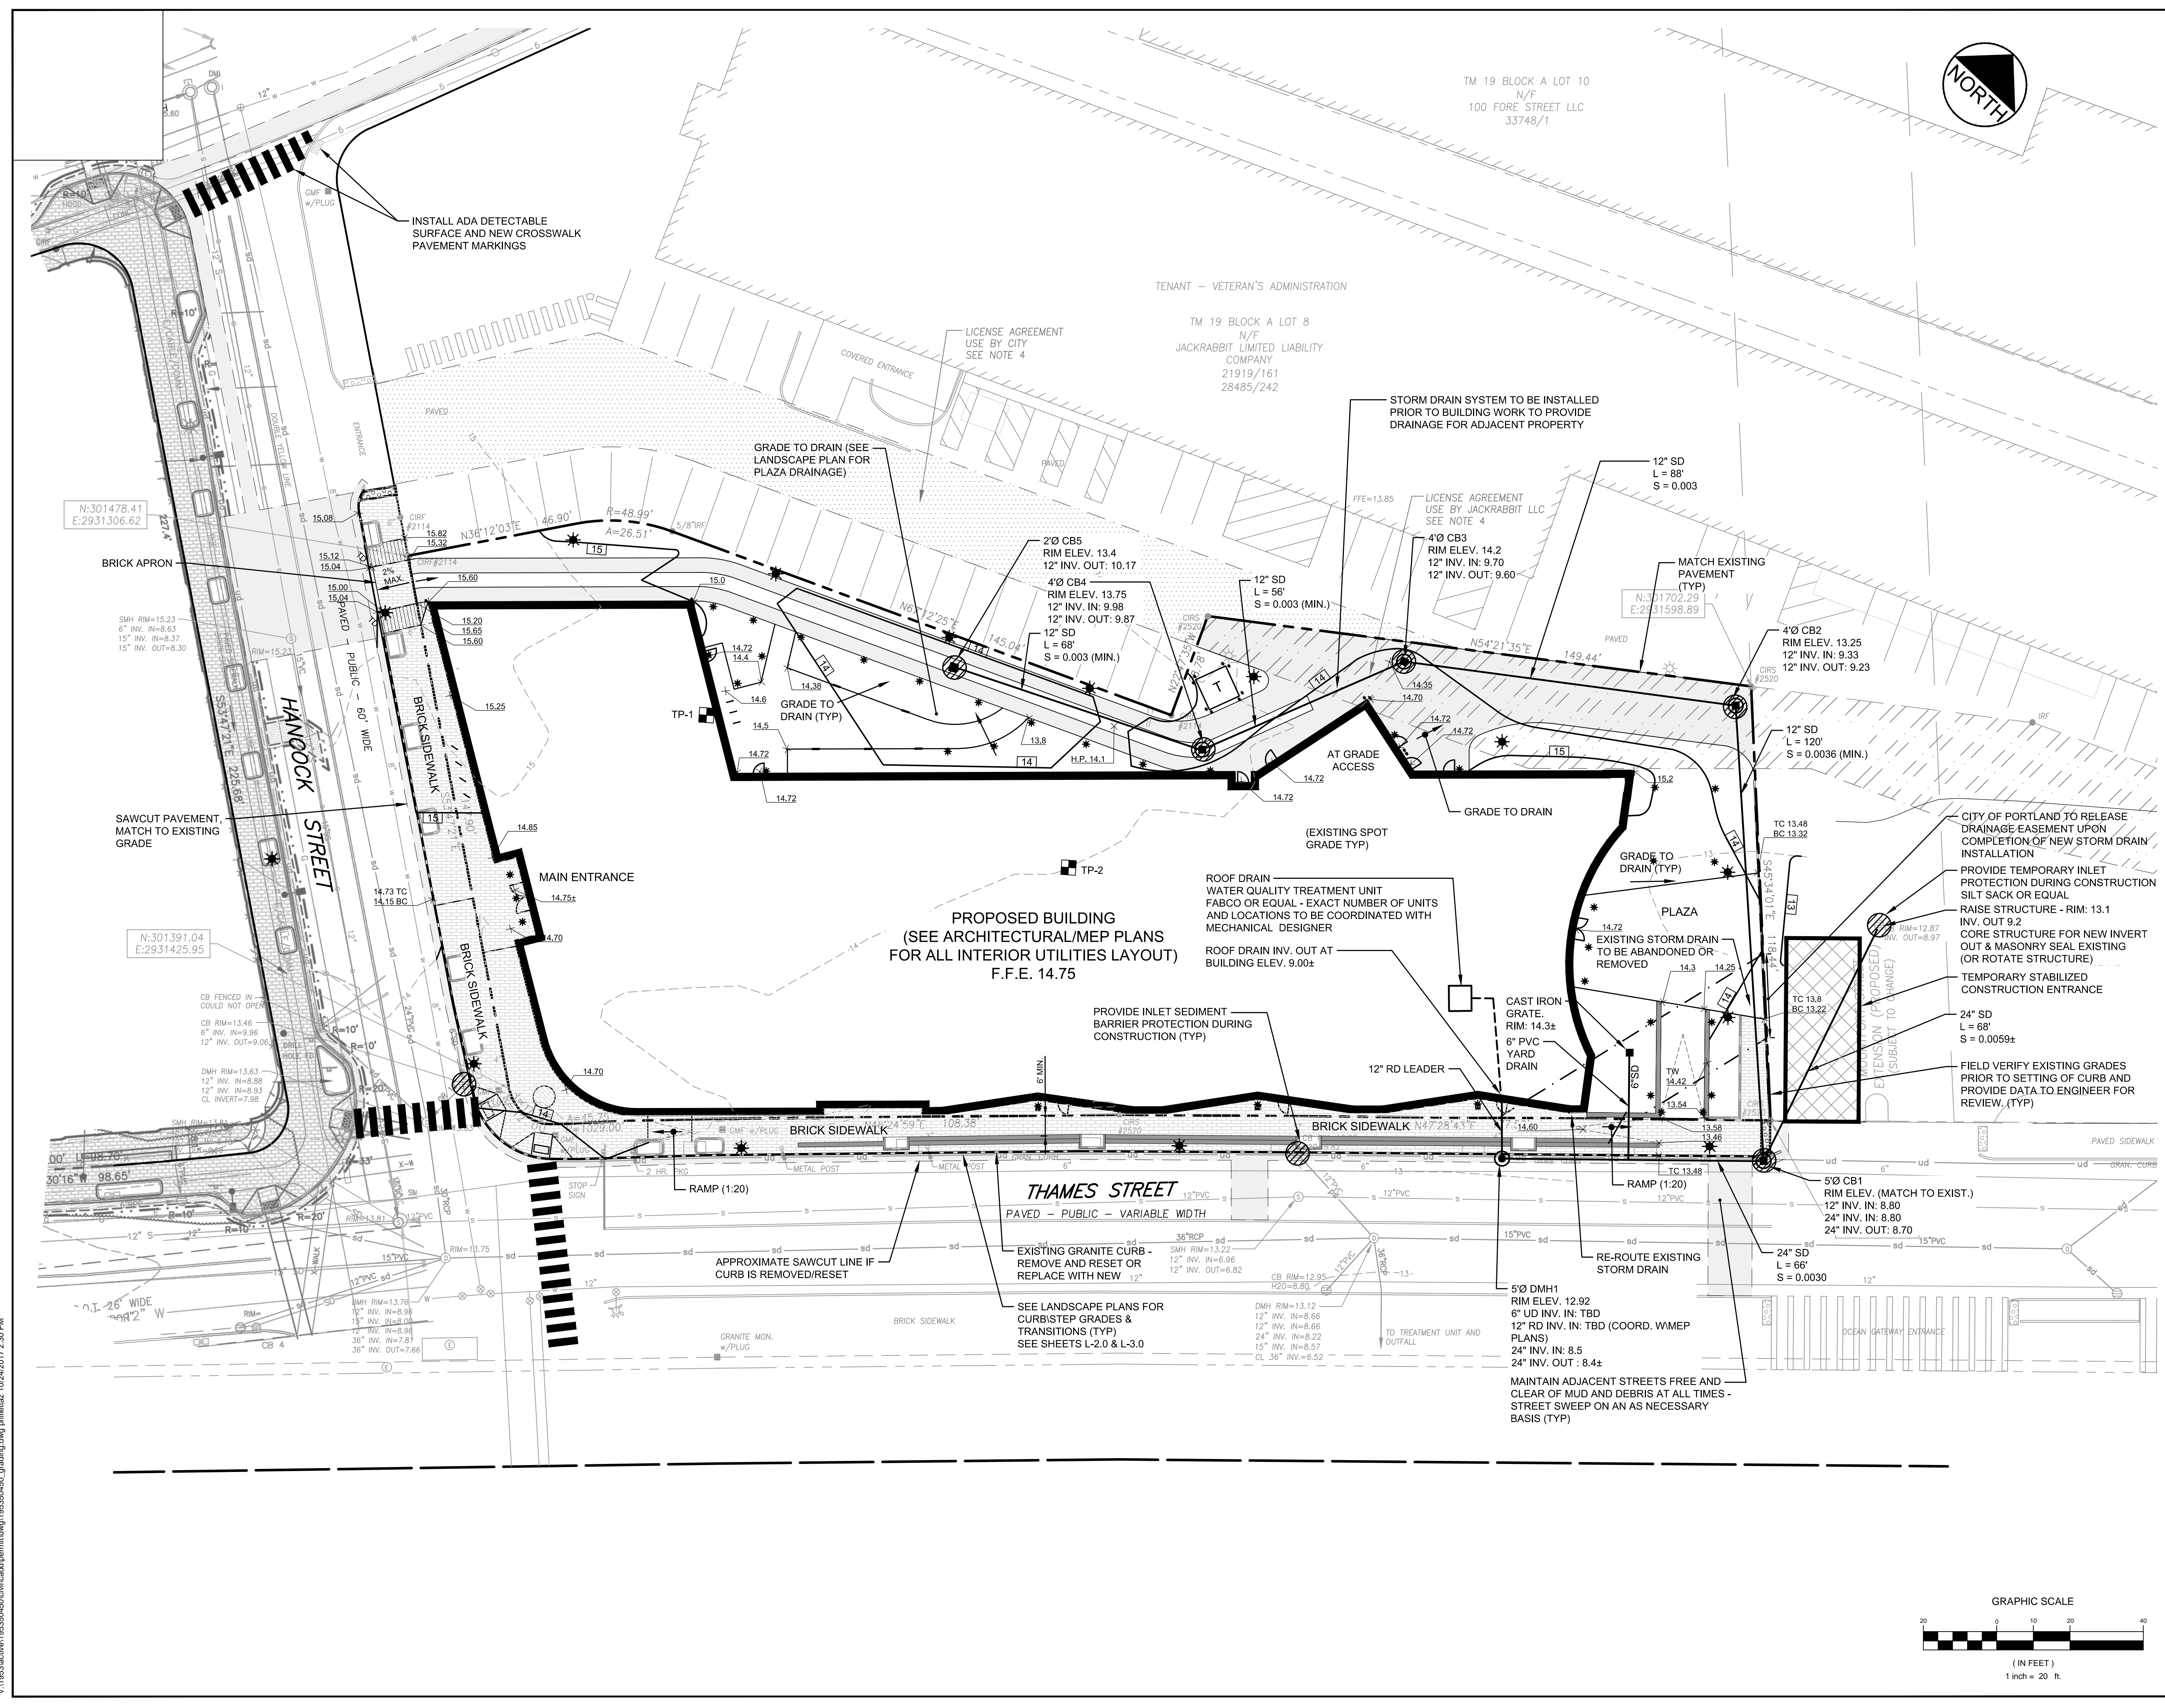

V:\195350450\civil\cadd\permiddwg\195350450\_grading.dwg, plllenaz, 10/24/2017 2:30 PM