


PROJECT NAME:  
**WAYNFLEET  
LOWER SCHOOL  
ADDITION & RENOVATIONS**

WAYNFLEET SCHOOL  
360 SPRING STREET  
PORTLAND, MAINE 04102

SEAL:

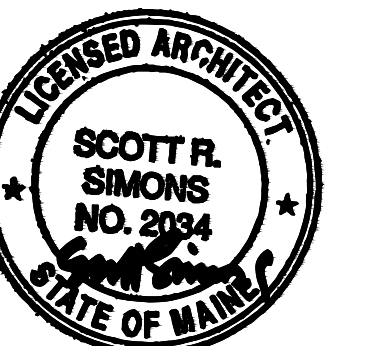

THIS DRAWING IS THE PROPERTY OF SCOTT SIMONS ARCHITECTS (SSA) AND IS NOT TO BE COPIED OR REPRODUCED IN PART OR WHOLE 2016 © SCOTT SIMONS ARCHITECTS, LLC


REVISION:

1	DATE
2	DATE
3	DATE
4	DATE
5	DATE
6	DATE

DATE OF ISSUE: 12 JANUARY 2017  
PROJECT NUMBER: 2013-0090  
STATUS: 100% CONSTRUCTION DOCUMENTS ISSUED FOR BID

**MAIN LEVEL  
FLOOR PLAN**

**A102**

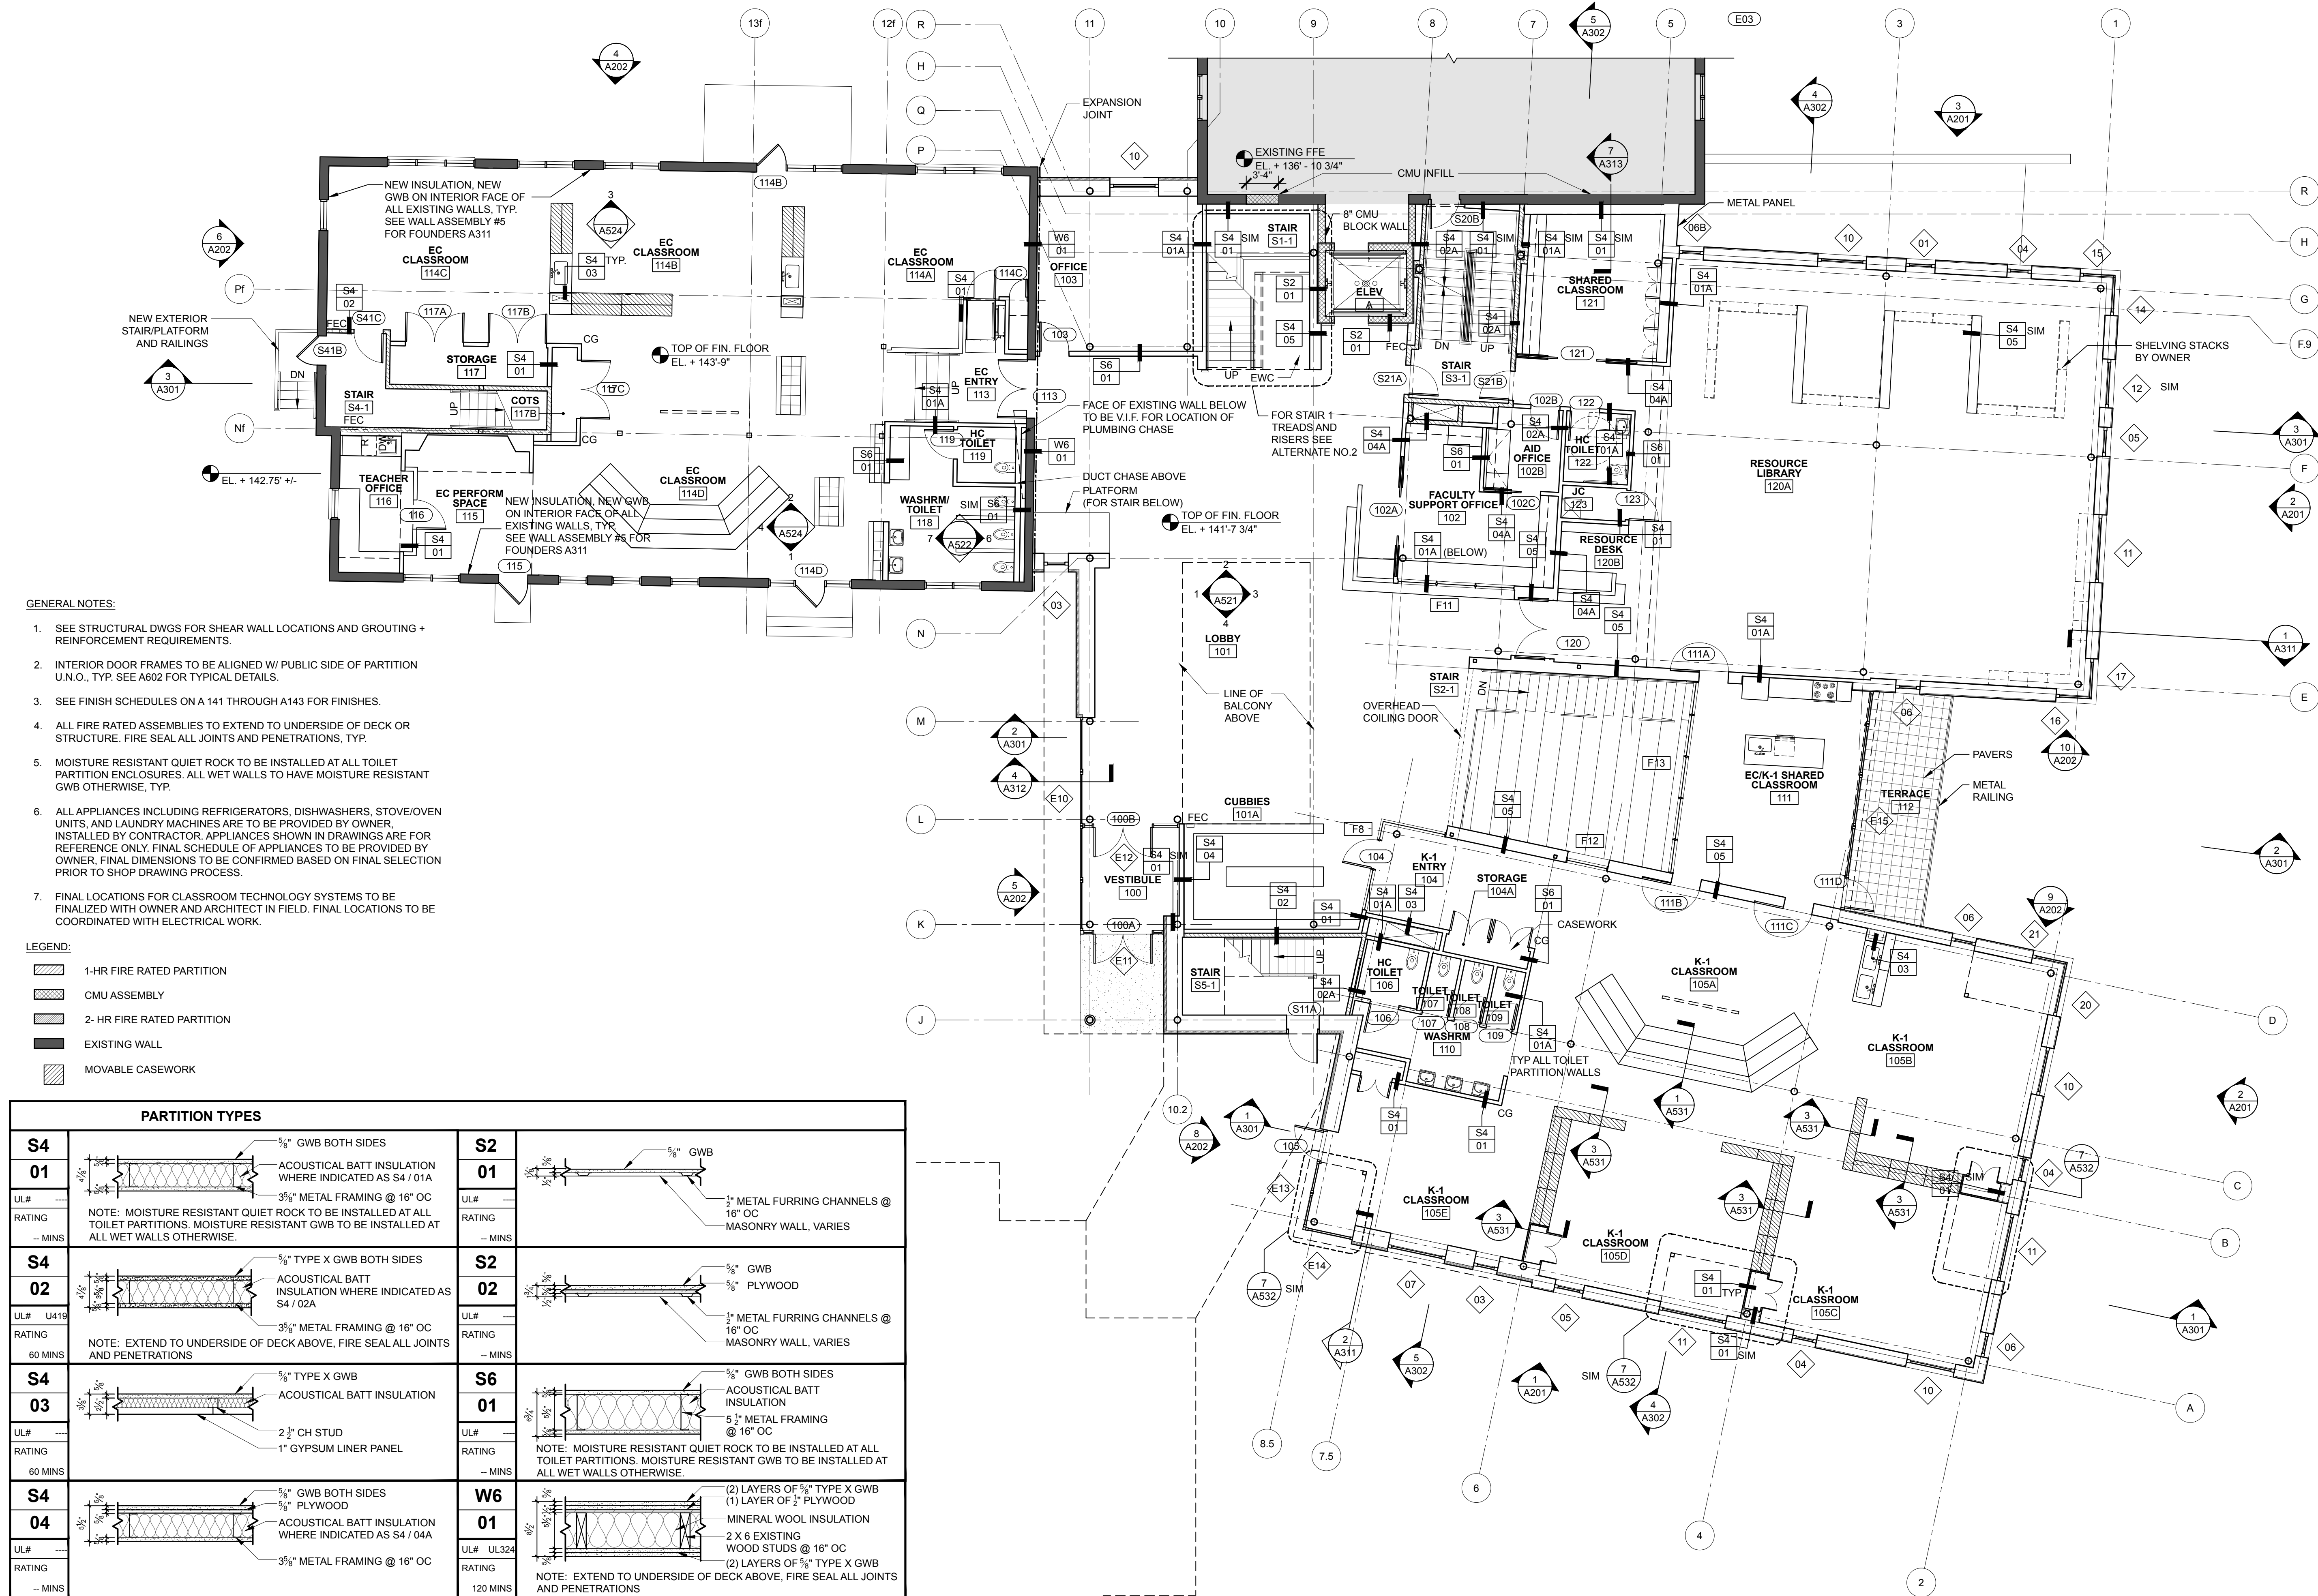

- GENERAL NOTES:**
- SEE STRUCTURAL DWGS FOR SHEAR WALL LOCATIONS AND GROUTING + REINFORCEMENT REQUIREMENTS.
  - INTERIOR DOOR FRAMES TO BE ALIGNED W/ PUBLIC SIDE OF PARTITION U.N.O., TYP. SEE A602 FOR TYPICAL DETAILS.
  - SEE FINISH SCHEDULES ON A 141 THROUGH A143 FOR FINISHES.
  - ALL FIRE RATED ASSEMBLIES TO EXTEND TO UNDERSIDE OF DECK OR STRUCTURE. FIRE SEAL ALL JOINTS AND PENETRATIONS, TYP.
  - MOISTURE RESISTANT QUIET ROCK TO BE INSTALLED AT ALL TOILET PARTITION ENCLOSURES. ALL WET WALLS TO HAVE MOISTURE RESISTANT GWB OTHERWISE, TYP.
  - ALL APPLIANCES INCLUDING REFRIGERATORS, DISHWASHERS, STOVE/OVEN UNITS, AND LAUNDRY MACHINES ARE TO BE PROVIDED BY OWNER. INSTALLED BY CONTRACTOR. APPLIANCES SHOWN IN DRAWINGS ARE FOR REFERENCE ONLY. FINAL SCHEDULE OF APPLIANCES TO BE PROVIDED BY OWNER. FINAL DIMENSIONS TO BE CONFIRMED BASED ON FINAL SELECTION PRIOR TO SHOP DRAWING PROCESS.
  - FINAL LOCATIONS FOR CLASSROOM TECHNOLOGY SYSTEMS TO BE FINALIZED WITH OWNER AND ARCHITECT IN FIELD. FINAL LOCATIONS TO BE COORDINATED WITH ELECTRICAL WORK.

- LEGEND:**
- 1-HR FIRE RATED PARTITION
  - CMU ASSEMBLY
  - 2-HR FIRE RATED PARTITION
  - EXISTING WALL
  - MOVABLE CASEWORK

PARTITION TYPES	
<p><b>S4 01</b></p> <p>UL# --- RATING --- MINS</p>	<p><b>S2 01</b></p> <p>UL# --- RATING --- MINS</p>
<p><b>S4 02</b></p> <p>UL# U419 RATING 60 MINS</p>	<p><b>S2 02</b></p> <p>UL# --- RATING --- MINS</p>
<p><b>S4 03</b></p> <p>UL# --- RATING 60 MINS</p>	<p><b>S6 01</b></p> <p>UL# --- RATING --- MINS</p>
<p><b>S4 04</b></p> <p>UL# --- RATING --- MINS</p>	<p><b>W6 01</b></p> <p>UL# UL324 RATING 120 MINS</p>
<p><b>S4 05</b></p> <p>UL# --- RATING --- MINS</p>	<p><b>M1 01</b></p> <p>UL# --- RATING --- MINS</p>

**1 MAIN LEVEL FLOOR PLAN**  
SCALE: 1/8" = 1'-0"

