



H1 EAST ELEVATION
1/4" = 1'-0"


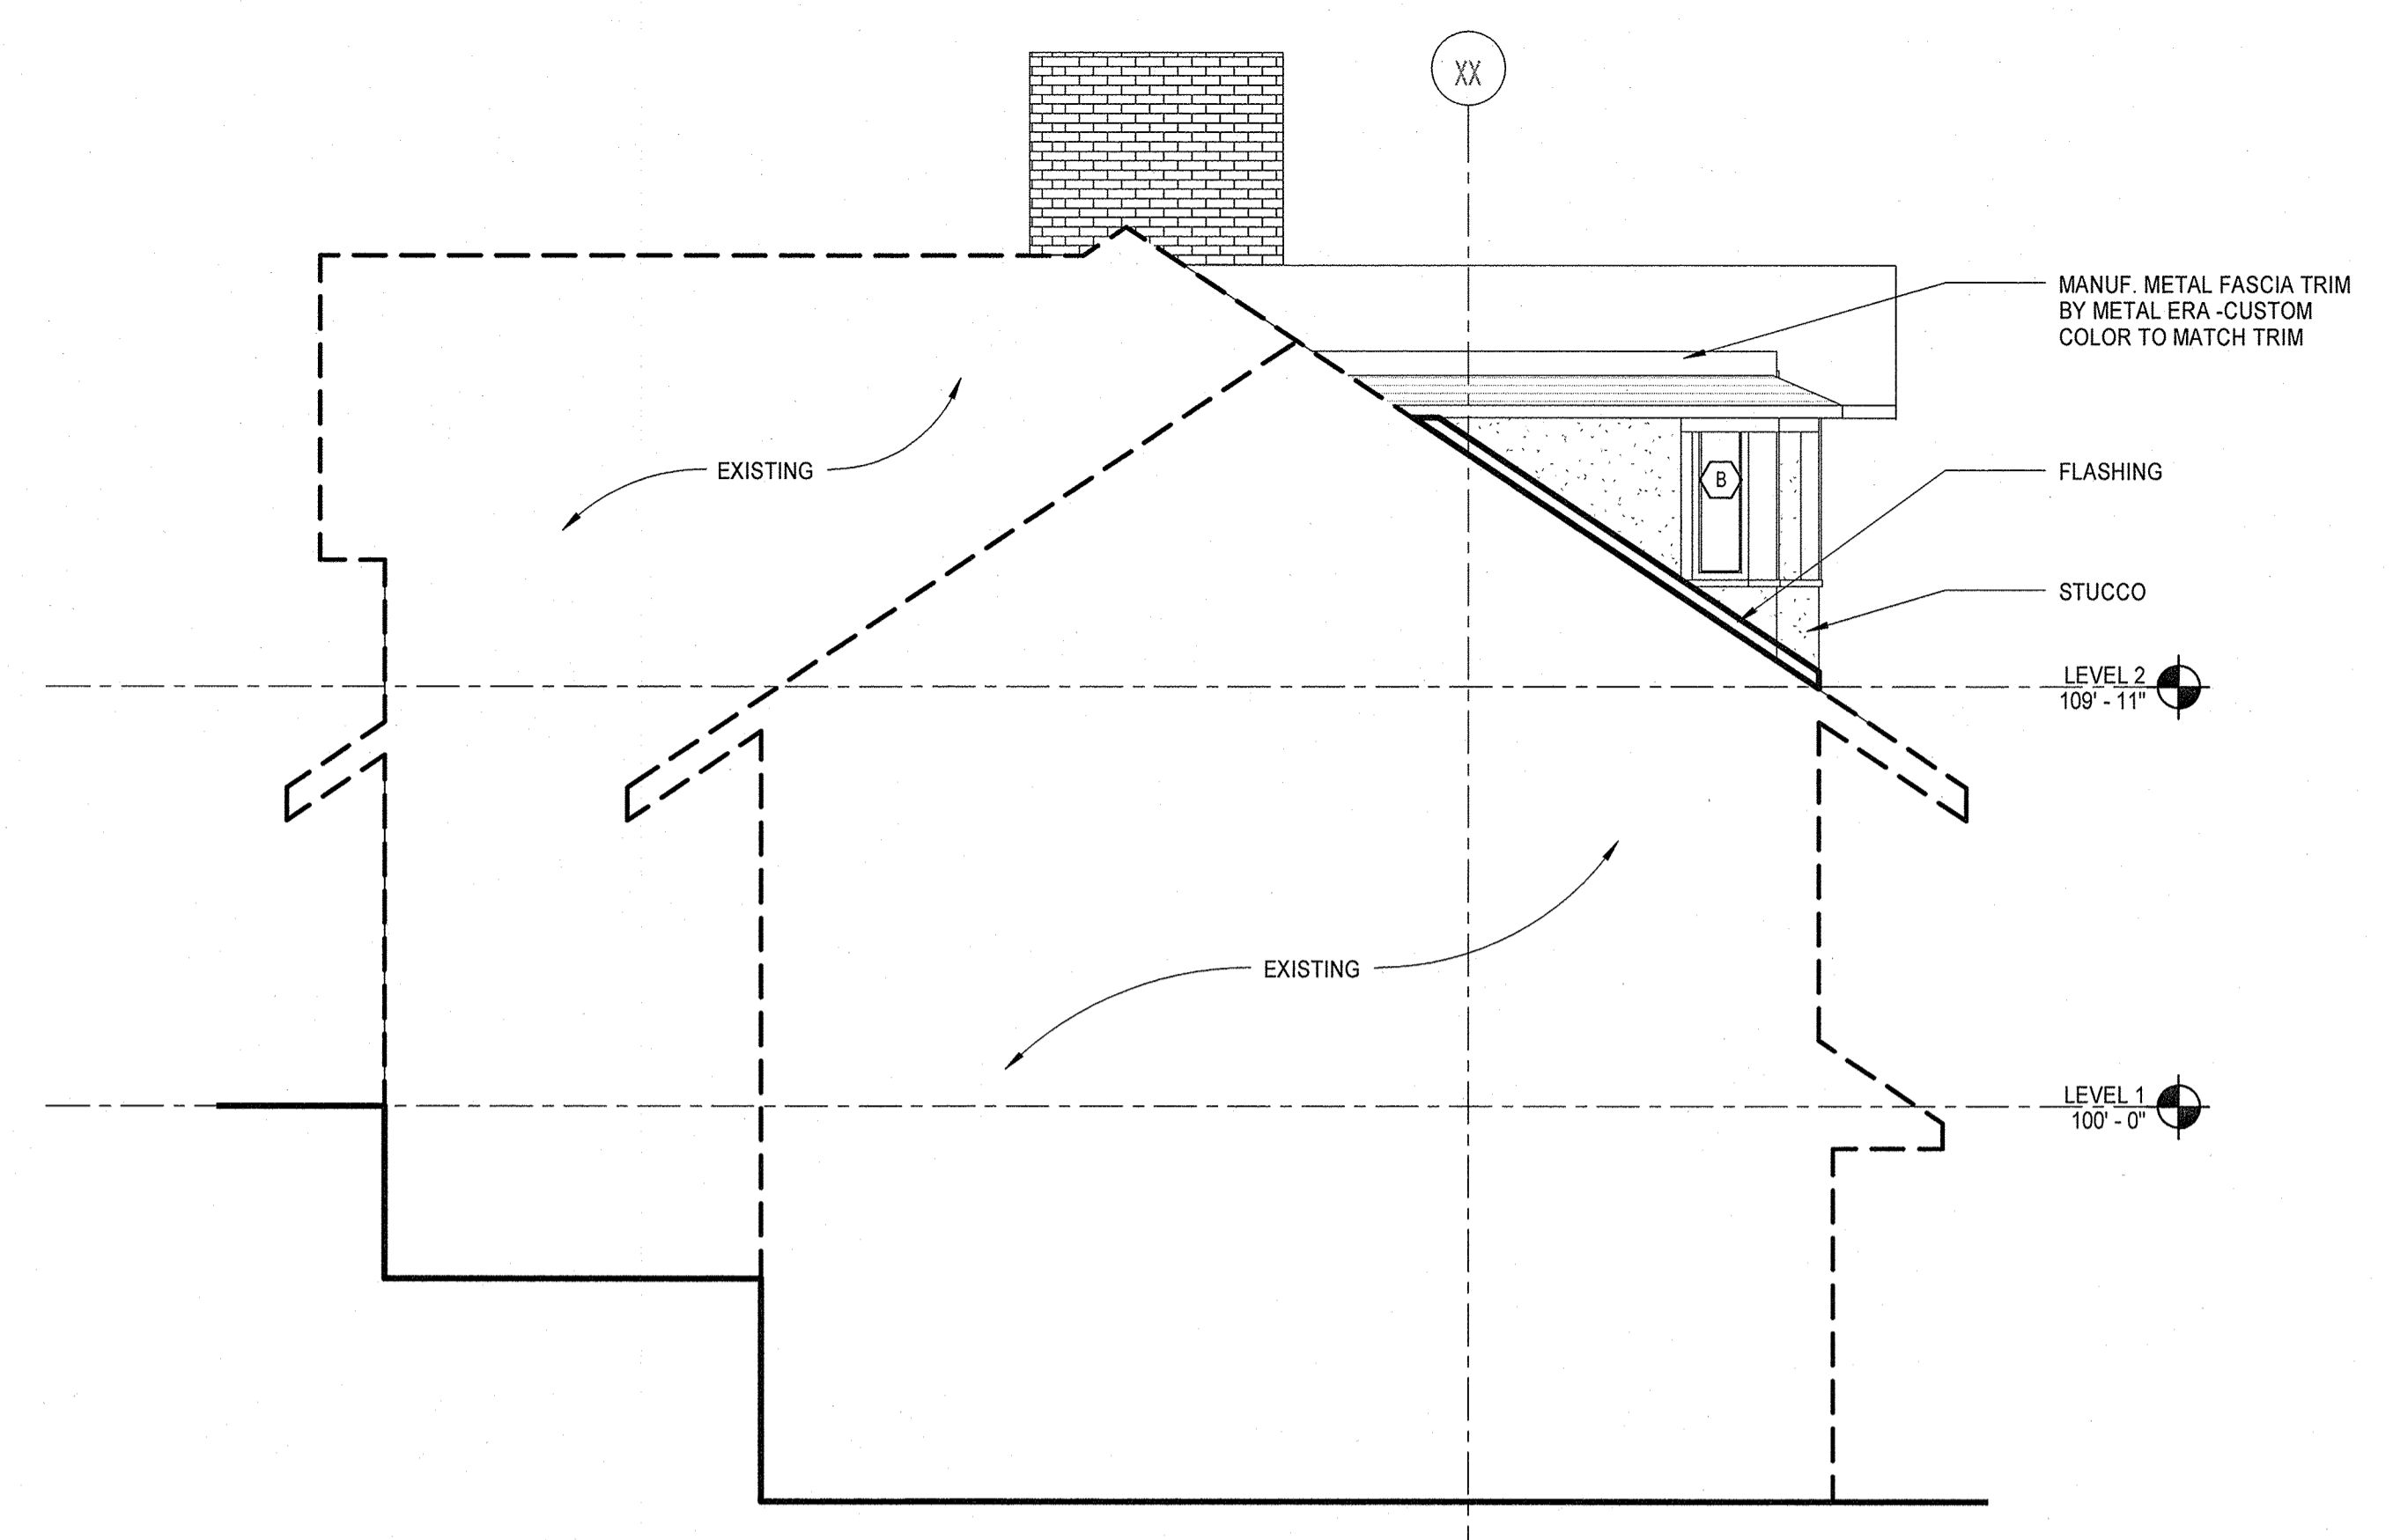


H9 WEST ELEVATION
1/4" = 1'-0"

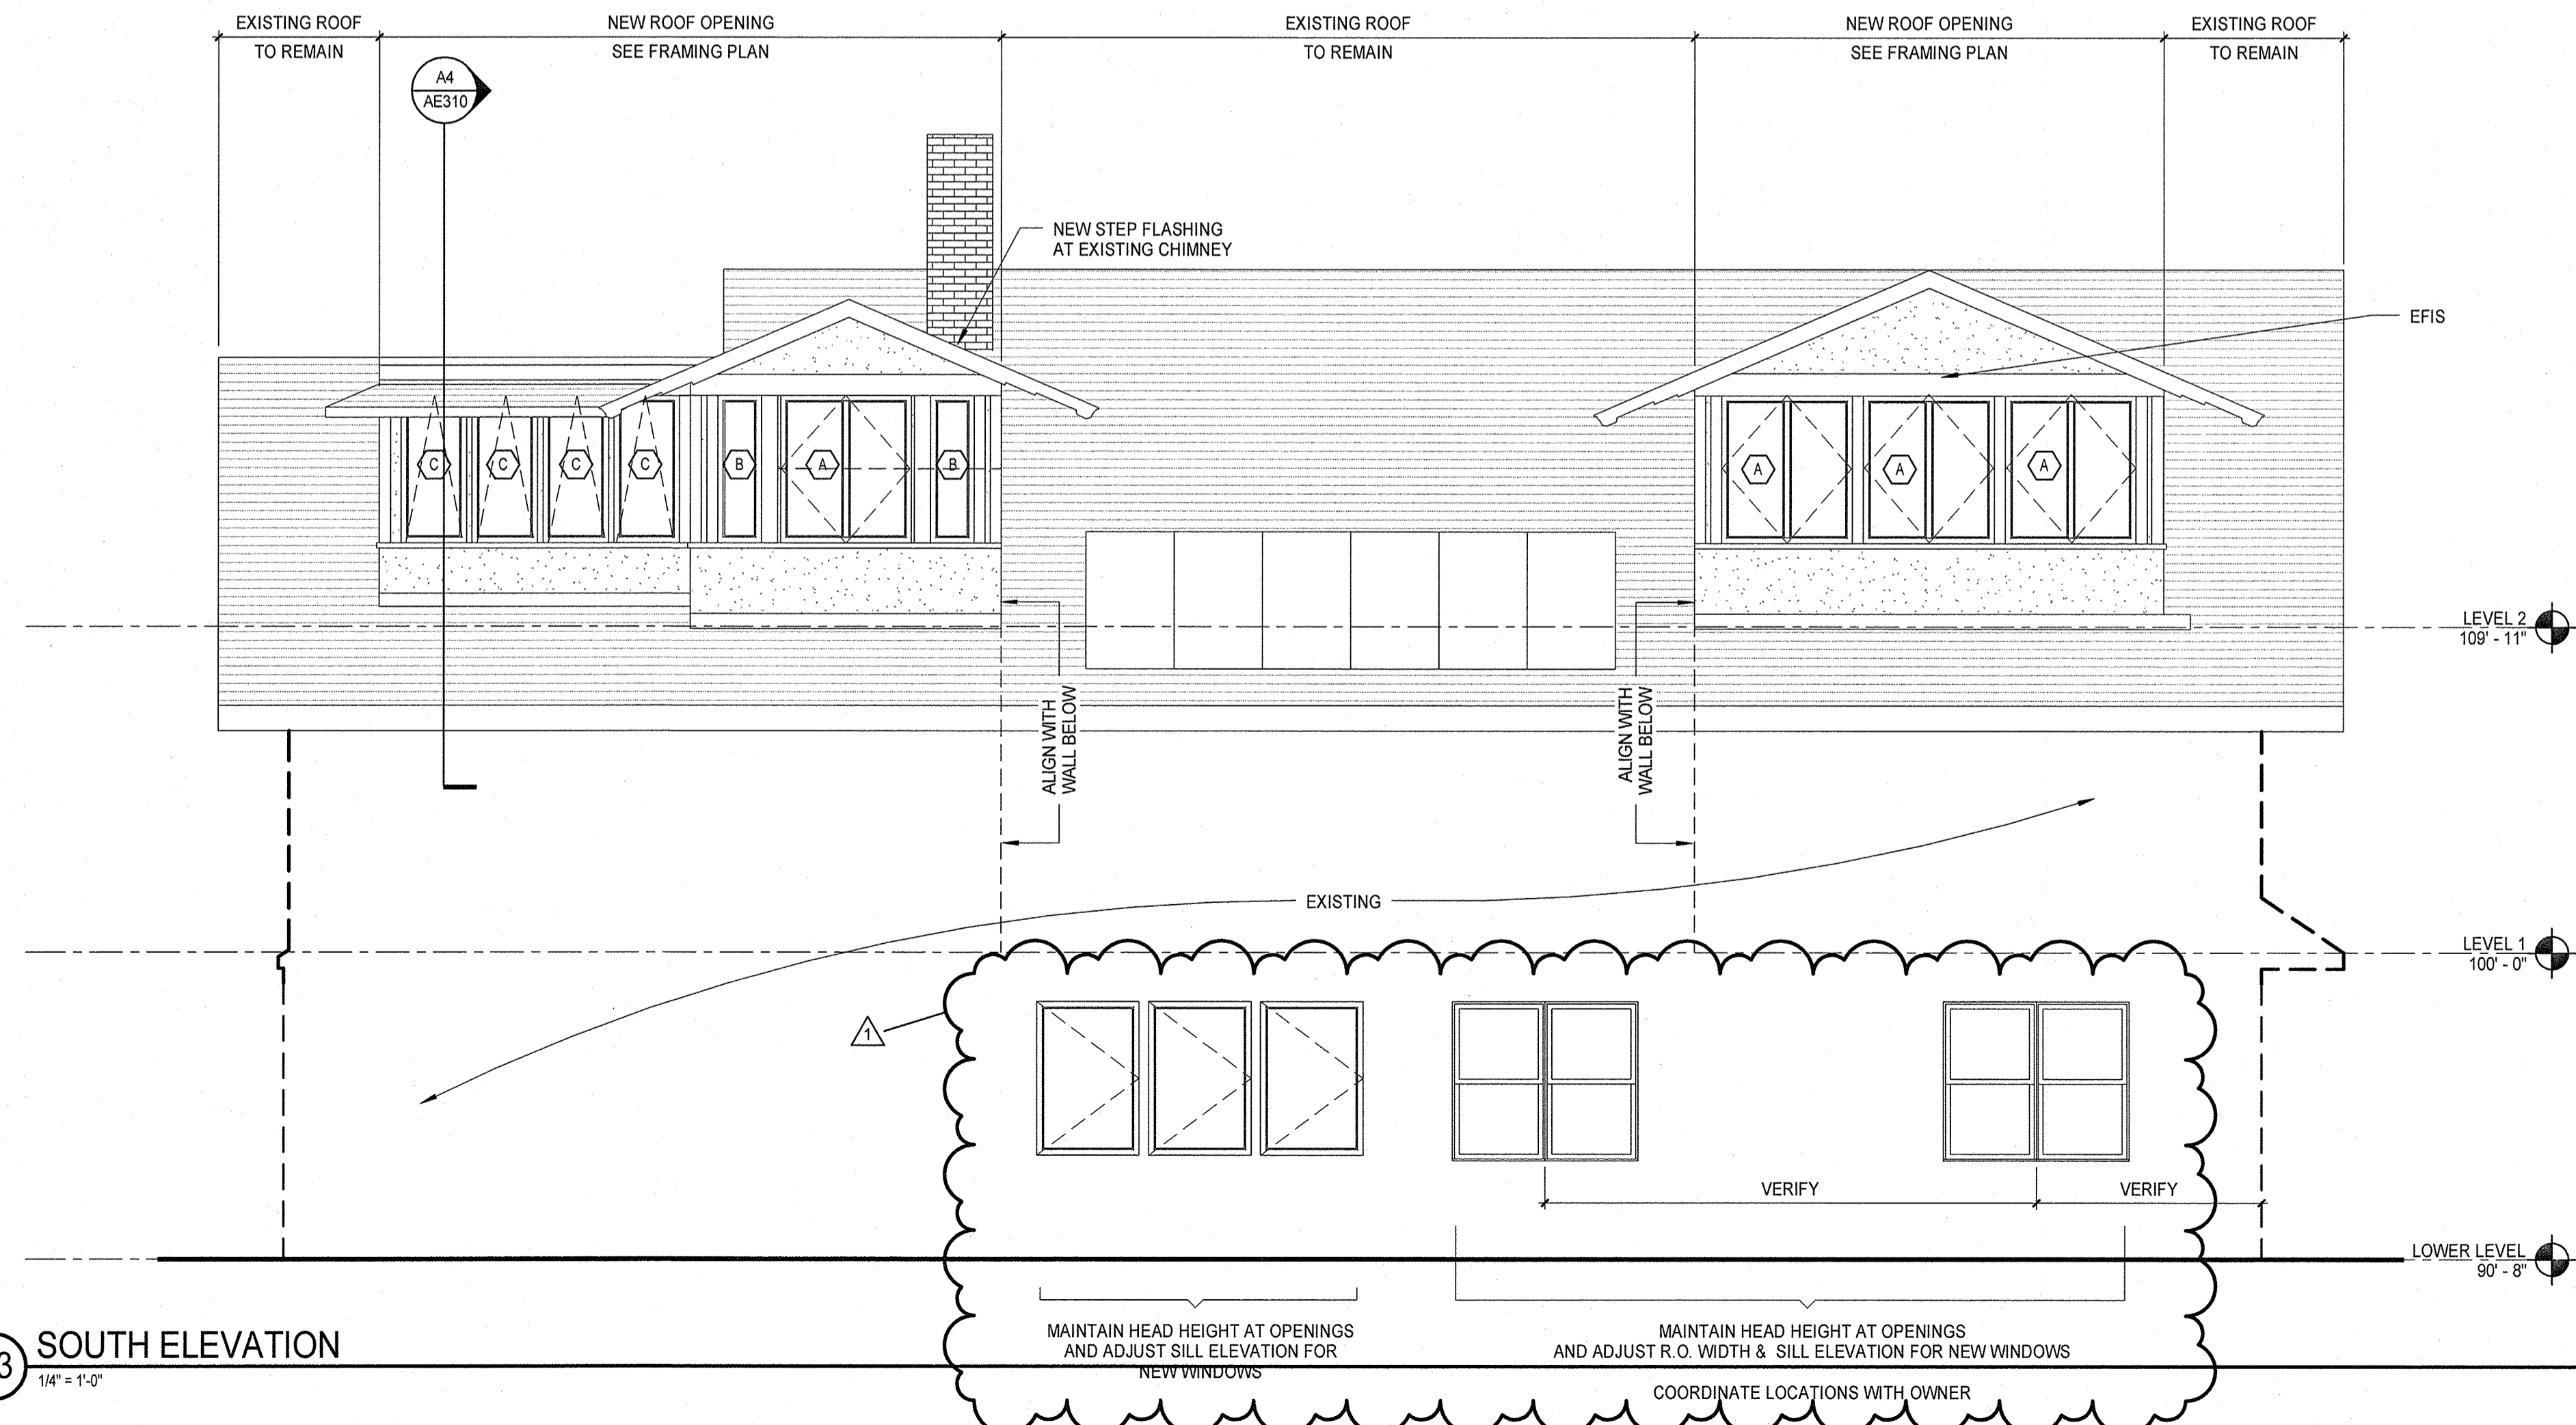

A3 SOUTH ELEVATION
1/4" = 1'-0"

144 Fore Street P.O. Box 618
Portland, Maine 04104
Tel: (207) 772-3946
Fax: (207) 772-1070
www.smrta.com

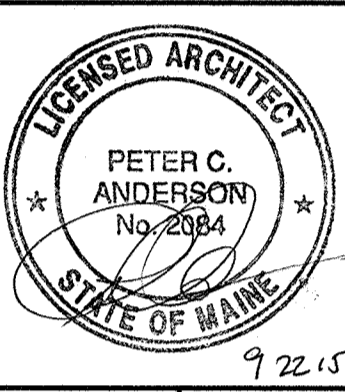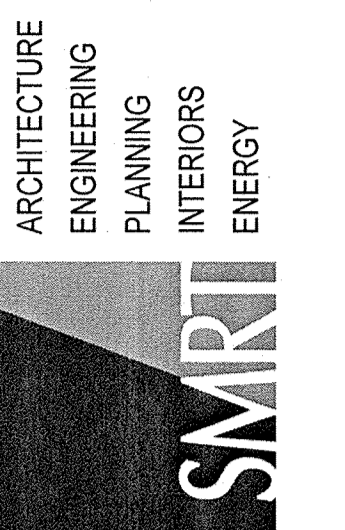

332 DANFORTH STREET
Enter address here
ISSUED FOR CONSTRUCTION
9-4-15
CURRENT ISSUE STATUS:

REV	DESCRIPTION	DATE
1	WINDOW SCHEDULE DORMER RETURNS - INNER, GROUND FLOOR	

GRAPHIC SCALE:
0" 1"
SCALE: 1/4" = 1'-0"
PROJECT MANAGER: PCA
JC/DRAWN BY: Author
A/E OF RECORD: Checker
PROJECT NO.: 15055
SMRT FILE: AE200-15055
DATE: 9-4-15

SHEET TITLE:
**EXTERIOR
ELEVATIONS**

SHEET No.
AE200
©COPYRIGHT 2015 SMRT INC