



A/I  
B/D

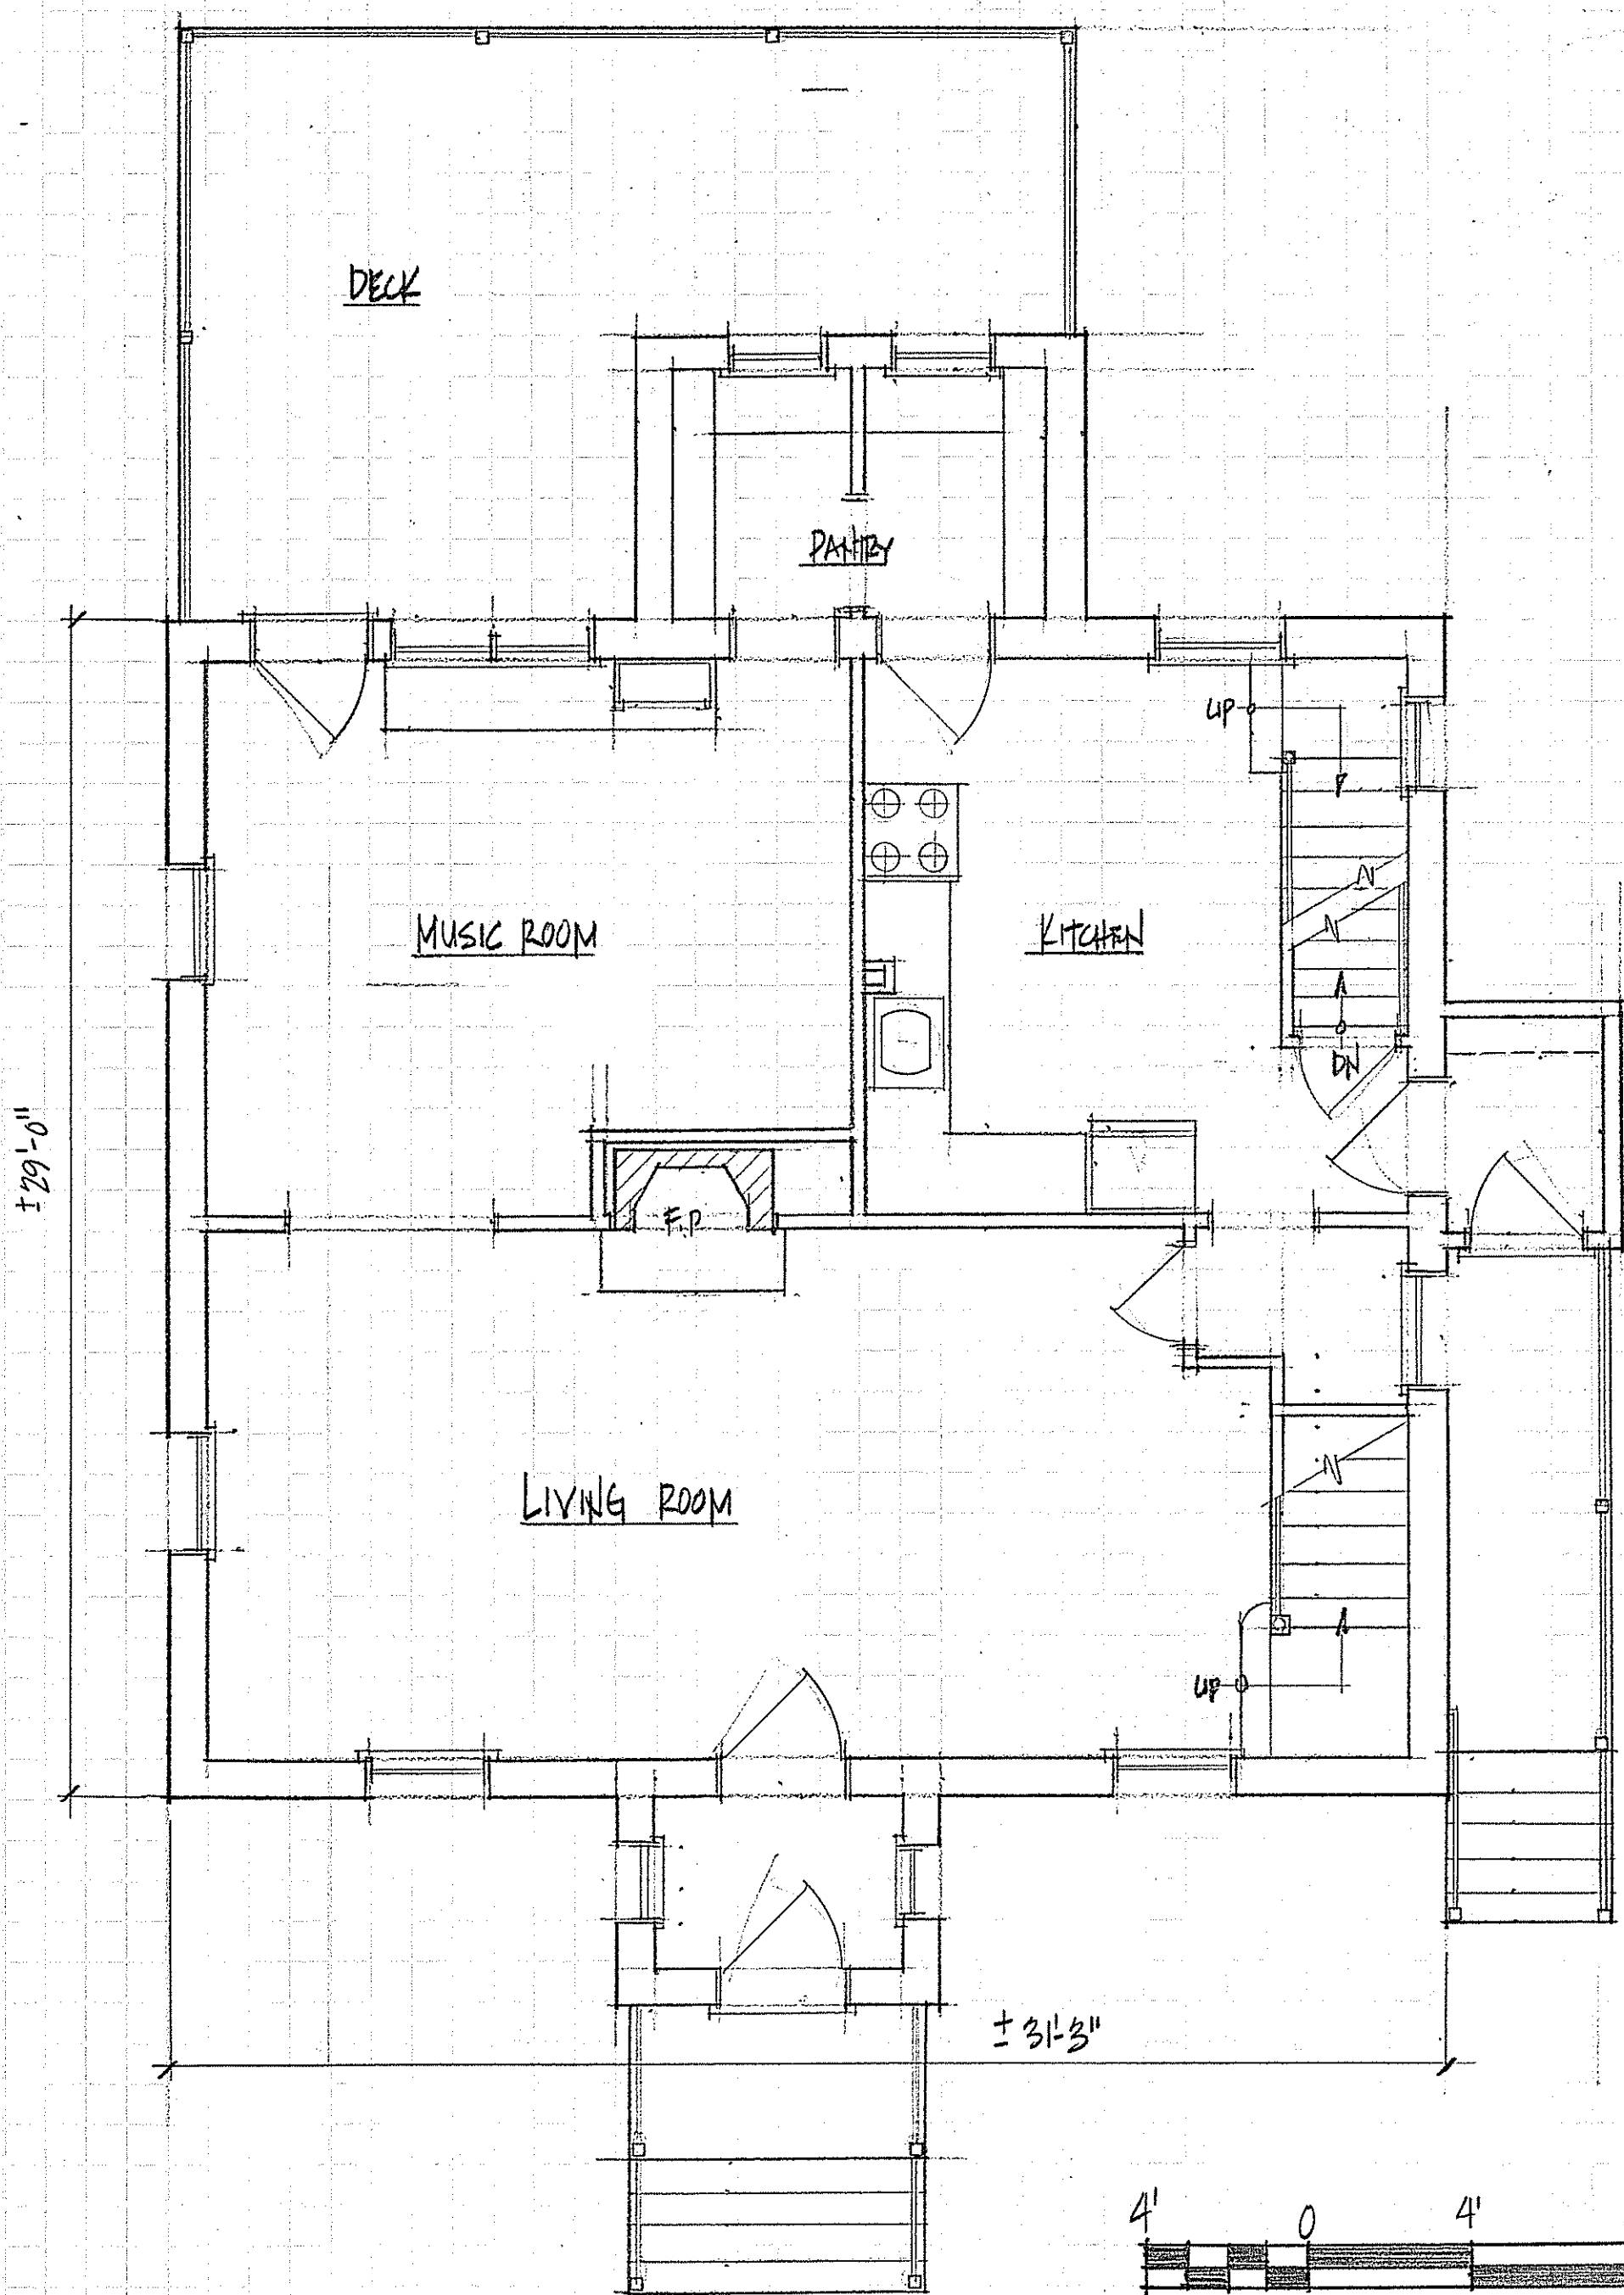

EXISTING FIRST FLOOR


SCALE: 1/4"=1'-0"

GRAPHIC SCALE  
1/4"=1'-0"

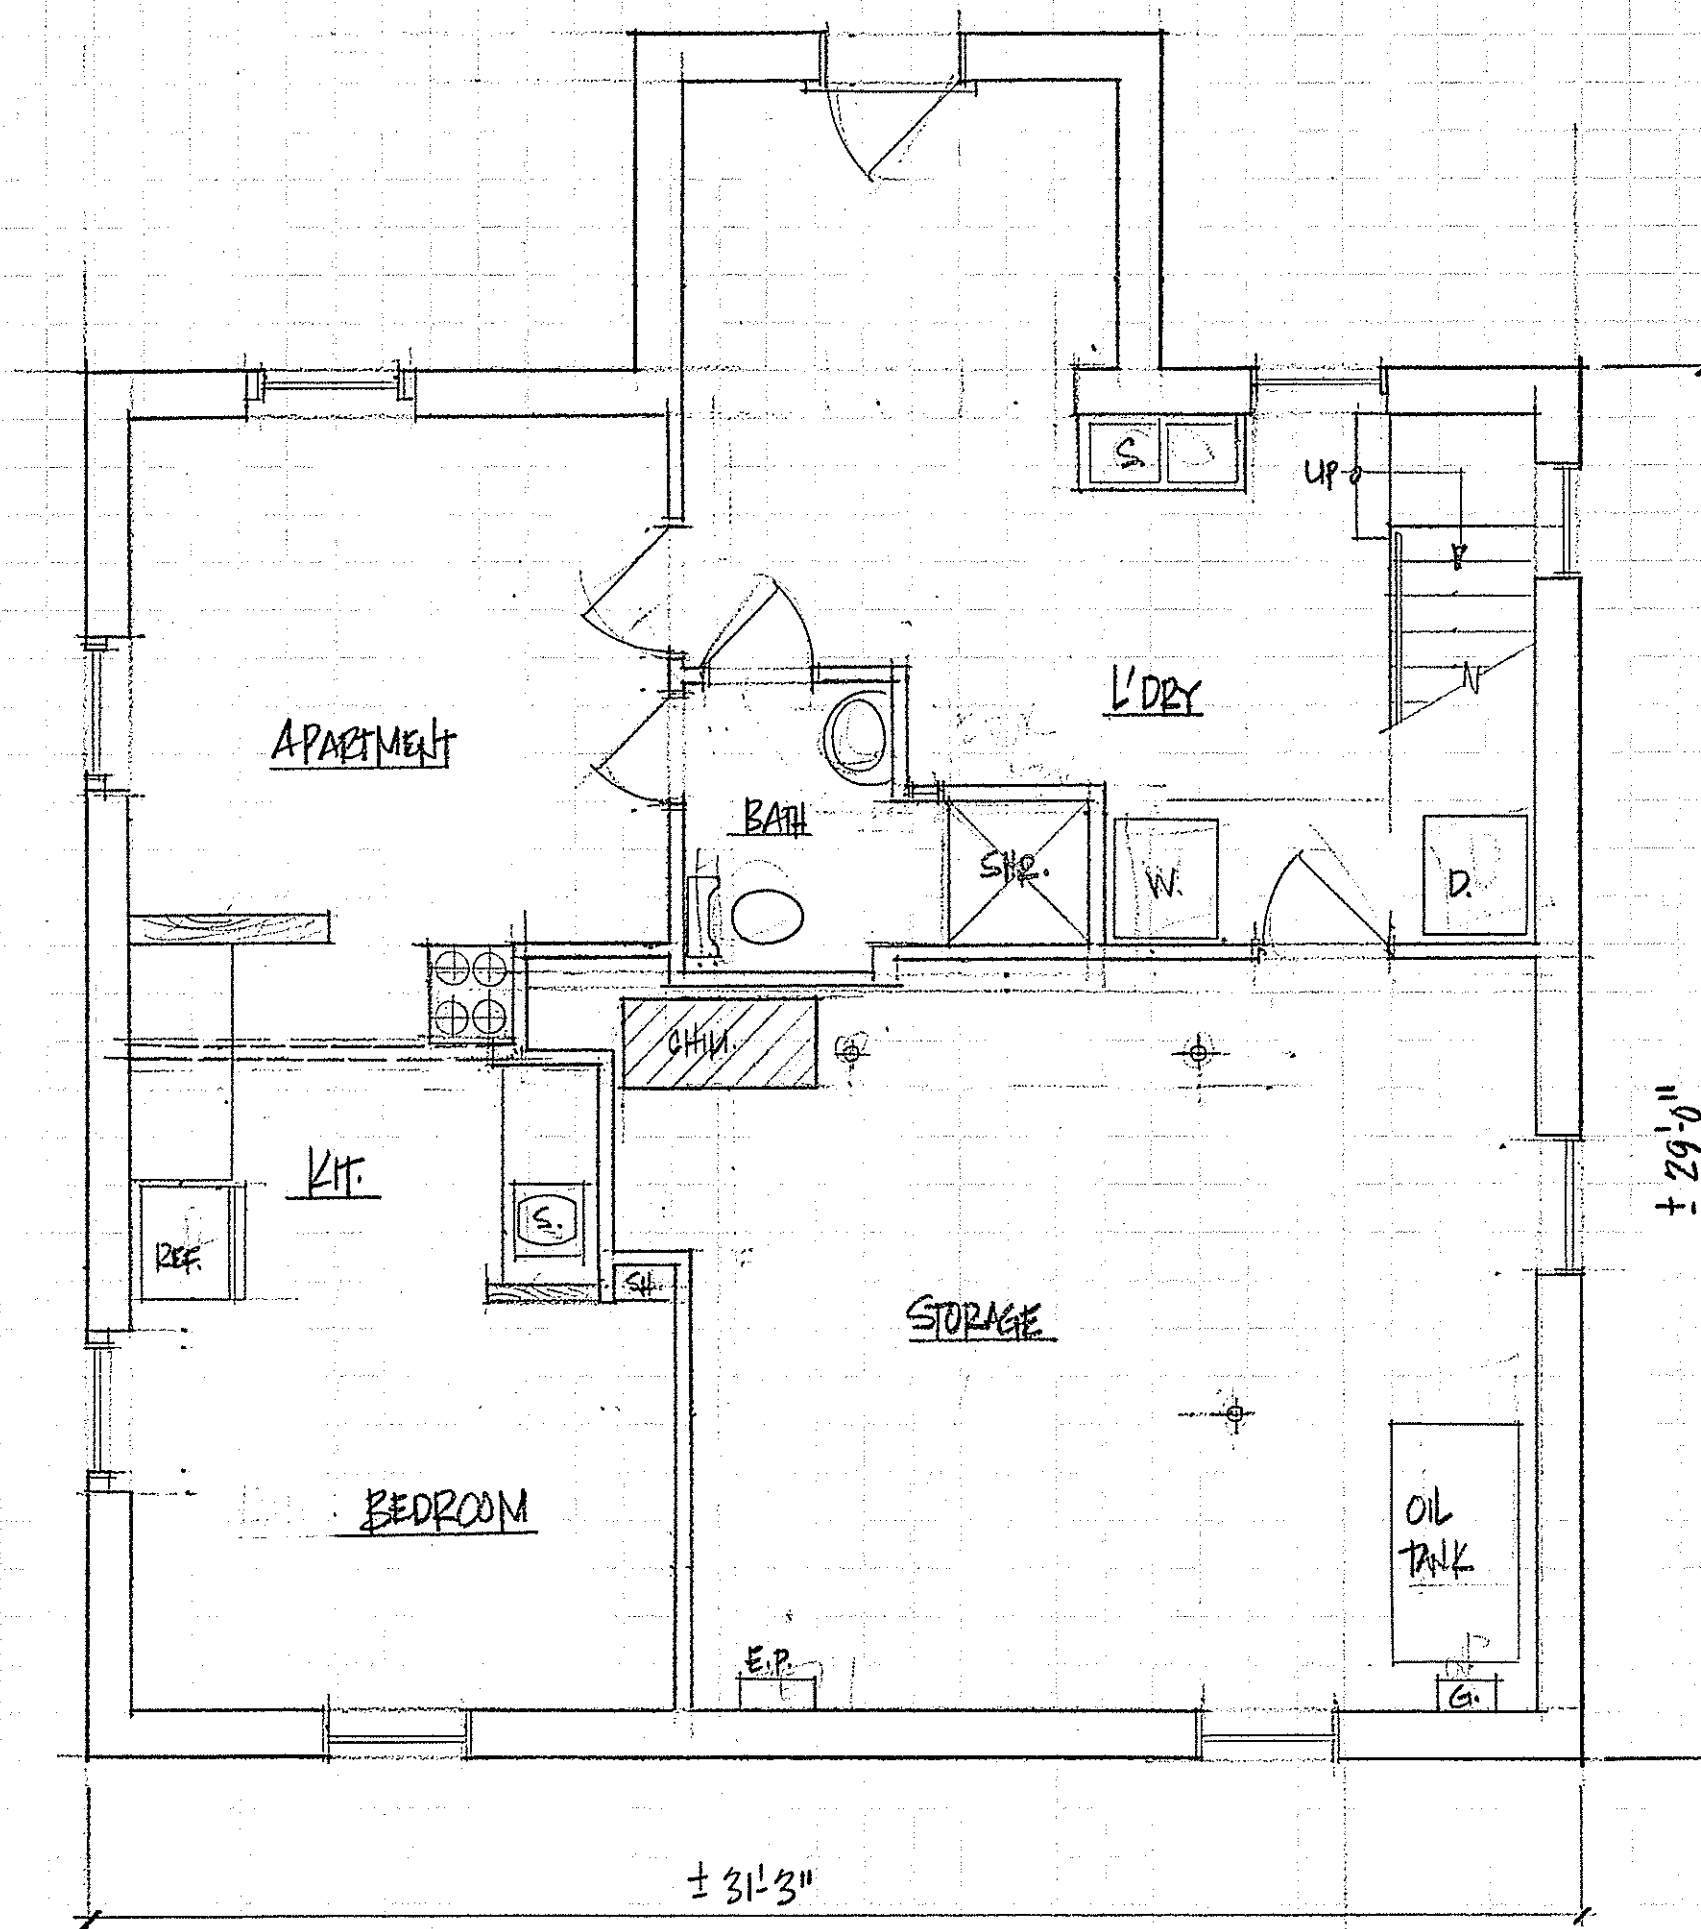

EXISTING BASEMENT

SCALE: 1/4"=1'-0"

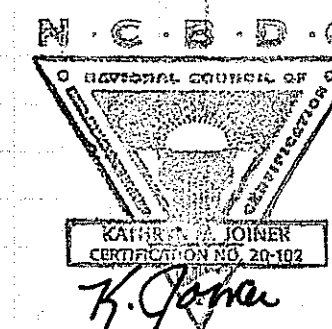

NOTE: THE BUILDING CONTRACTOR IS RESPONSIBLE FOR ENSURING STRUCTURAL INTEGRITY AND CODE COMPLIANCE.

© 2014 JOINER DESIGN CO., ALL RIGHTS RESERVED. REPRODUCTION AND RE-USE OF THESE PLANS, EITHER IN WHOLE OR IN PART, INCLUDING ANY FORM AND/OR PREPARATION OF DERIVATIVE WORKS, IS STRICTLY PROHIBITED. ALL DESIGNS ARE A LICENSED PRODUCT, SUBJECT TO A ONE-TIME USE. JOINER DESIGN CO. IS THE COPYRIGHT OWNER GRANTING A LIMITED, NON-EXCLUSIVE, NON-TRANSFERABLE LICENSE TO BUILD ONE AND ONLY ONE STRUCTURE.

**JOINER DESIGN CO.**  
KATHRYN M. JOINER, AIBD  
CERTIFIED PROFESSIONAL BUILDING DESIGNER  
475 PLEASANT STREET SUITE 27  
LEWISTON, ME 04240 207-783-7021  
WWW.JOINERDESIGN.COM

**CONTRACTOR:**  
FISHER CUSTOM CARPENTRY  
207-939-5537

**PROJECT:**  
CURTIS RENOVATION  
354 DANFORTH STREET  
PORTLAND, MAINE

**TITLE:**  
EXISTING FLOOR PLANS

**DATE:** 4-28-14

**DR. BY:** KMJ

**SCALE:** 1/4"=1'-0"

**JOB #:** C-532

**SHEET:**

3 of 3