

PROJECT:

MURPHY STUDIO

REVISIONS:

NO. DATE DESCRIPTION

ISSUED TO:

1	10/25/17	PERMIT
---	----------	--------

SER:

PERMIT

DRAWING DATE: 10/25/17 SCALE: 1/4" = 1'-0"


DRAWN BY: IC REVIEWED BY: IC, MV

DRAWING TITLE:

Floor Plans

DRAWING NO.:


A-3.1

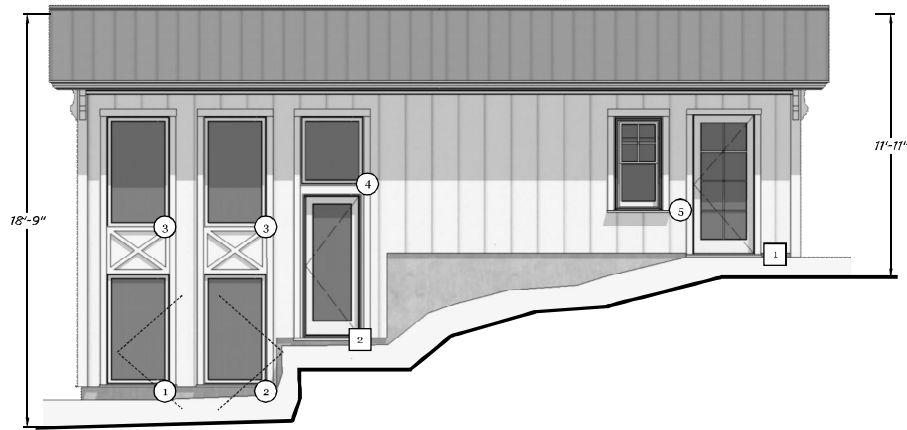


E East Elevation
Scale: 3/4" = 1'-0"



N North Elevation
Scale: 3/4" = 1'-0"

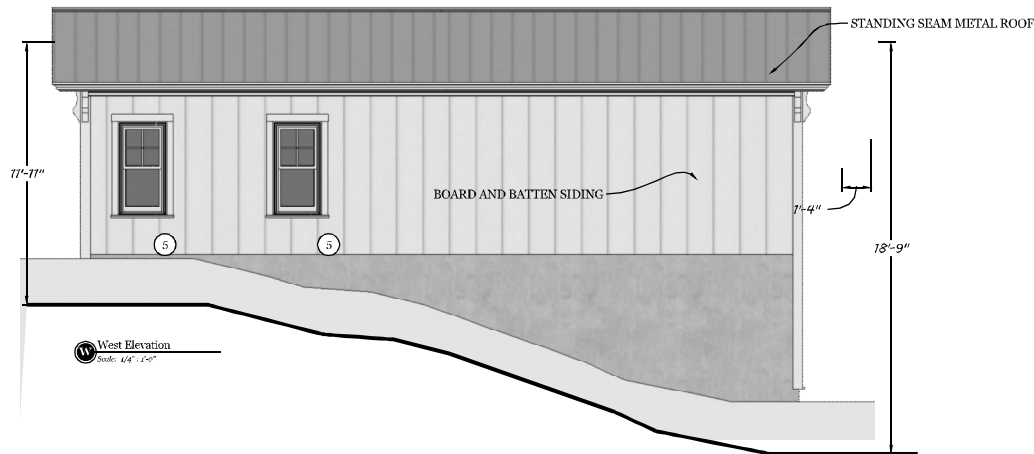

W West Elevation
Scale: 3/4" = 1'-0"

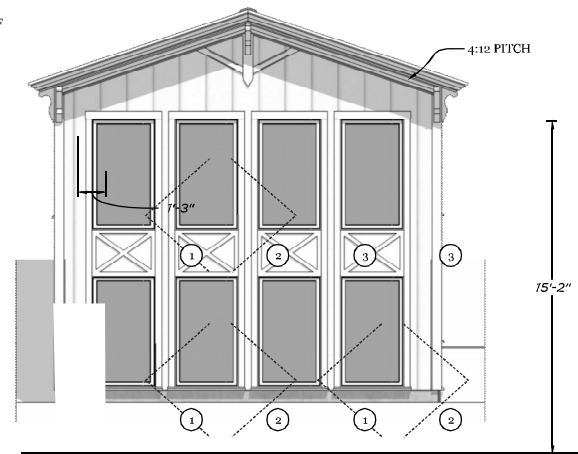

S South Elevation
Scale: 1/4" = 1'-0"

PROJECT:

MURPHY STUDIO

REVISIONS:

NO. DATE DESCRIPTION

ISSUED TO:

1	10/20/16	PERMIT
---	----------	--------

SET:

PERMIT

DRAWING DATE: 10/25/17 SCALE: 1/4" = 1'-0"


DRAWN BY: IC, MV REVIEWED BY: IC, MV

DRAWING TITLE:


Exterior Elevations

DRAWING NO:


A-4.1

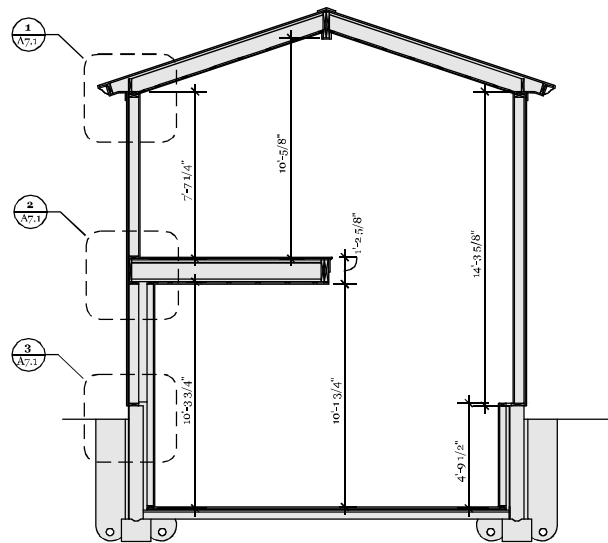


1 Building Section 1
Scale: 1/4" = 1'-0"

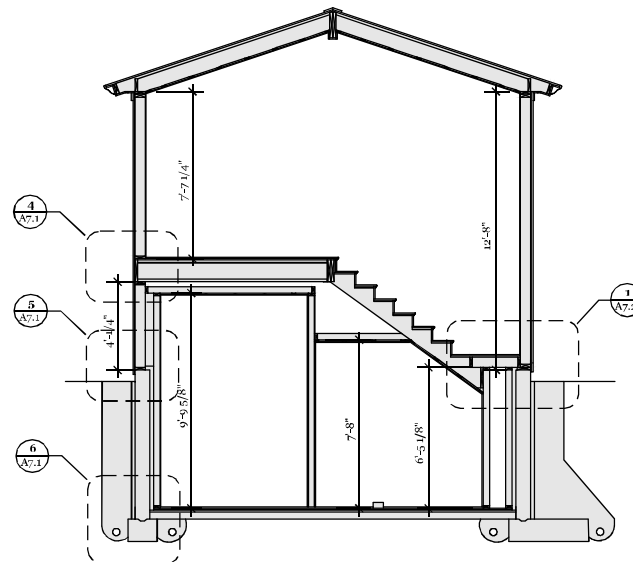

2 Building Section 2
Scale: 1/4" = 1'-0"

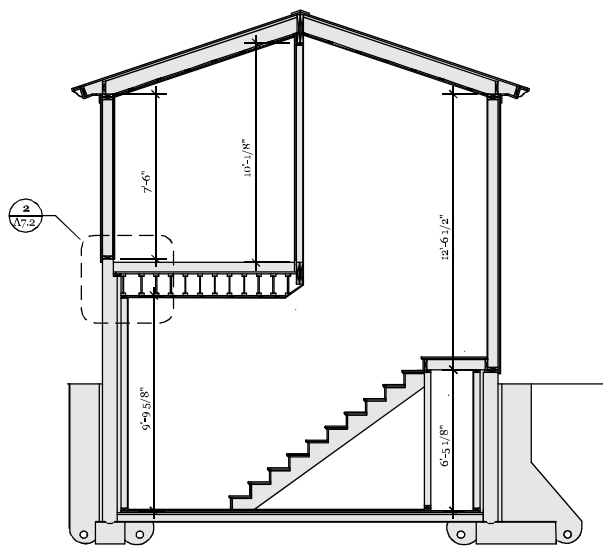

3 Building Section 3
Scale: 1/4" = 1'-0"

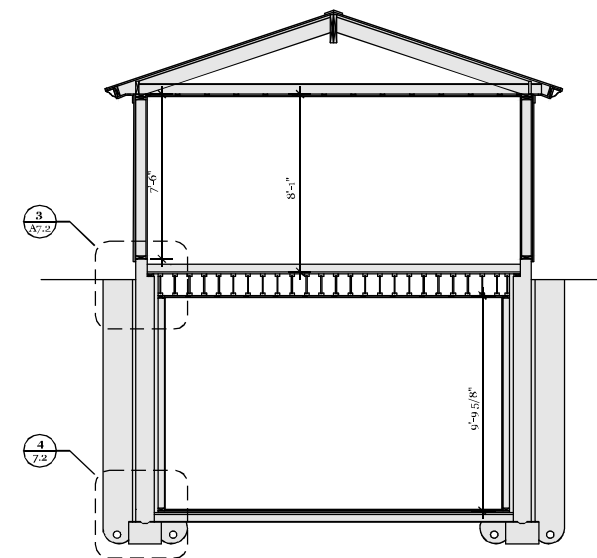

4 Building Section 4
Scale: 1/4" = 1'-0"

PROJECT:

MURPHY STUDIO

REVISIONS:

NO. DATE DESCRIPTION

ISSUED TO:

1	10/25/17	PERMIT
---	----------	--------

SET:

PERMIT

DRAWING DATE: SCALE:

10/25/17 1/4" = 1'-0"

DRAWN BY: REVIEWED BY:



IC, MV IC, MV

DRAWING TITLE:

Building Sections

DRAWING NO.:

A-6.1

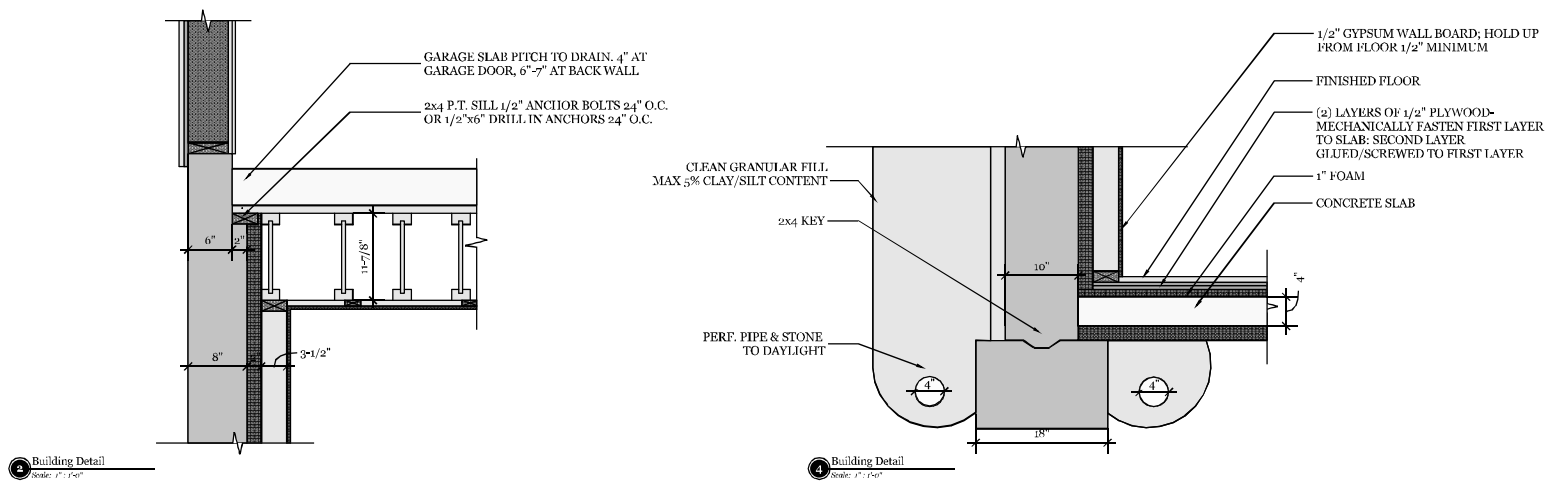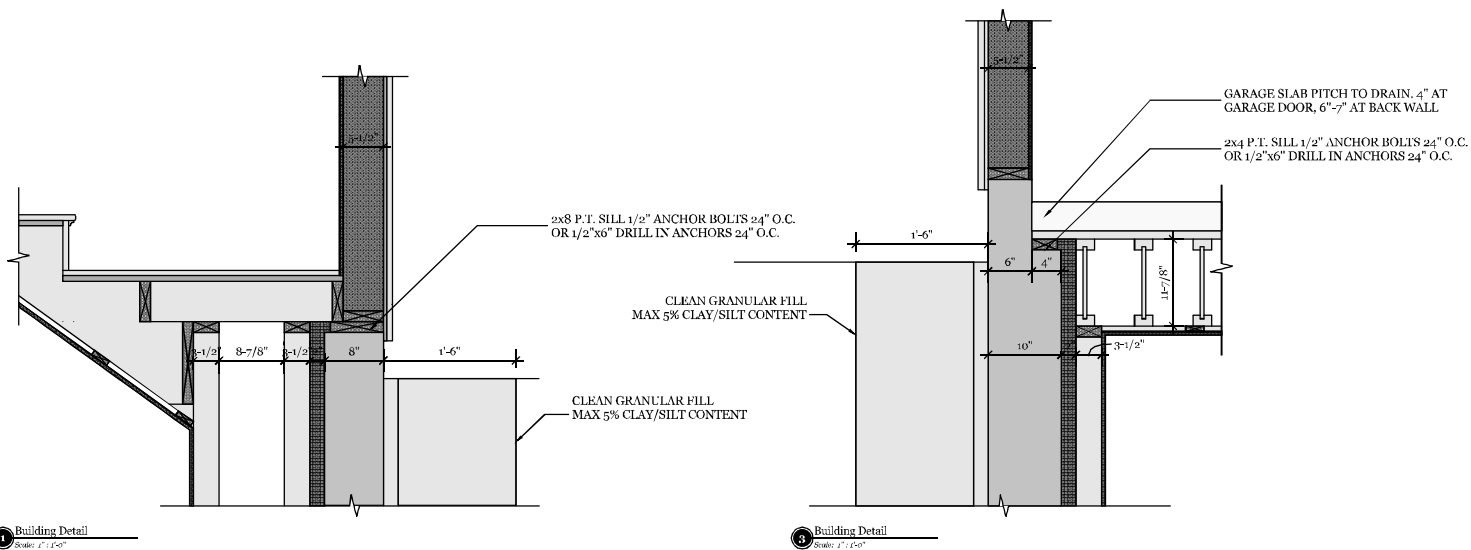

PROJECT:

MURPHY STUDIO

REVISIONS:

NO. DATE DESCRIPTION

ISSUED TO:

1	10/20/16	PERMIT

SET:

PERMIT

DRAWING DATE: SCALE:

10/25/17 1"=1'-0"

DRAWN BY: REVIEWED BY:


MV, IC IC, MV

DRAWING TITLE:

Details


DRAWING NO.:

A-7.2

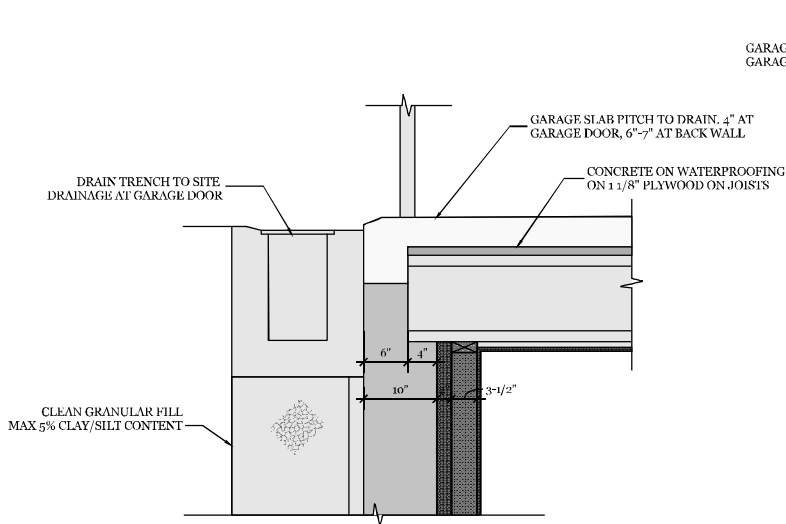


1 Building Detail
Scale: 1" = 1'-0"


GARAGE SLAB PITCH TO DRAIN. 4" AT GARAGE DOOR, 6"-7" AT BACK WALL

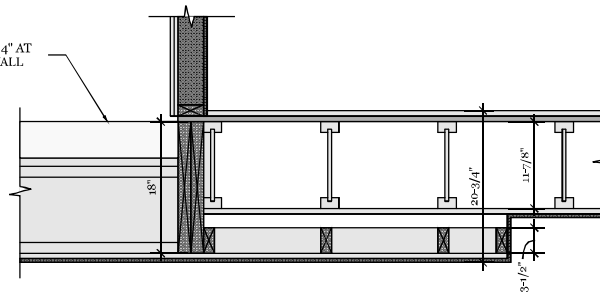

3 Building Detail
Scale: 1" = 1'-0"

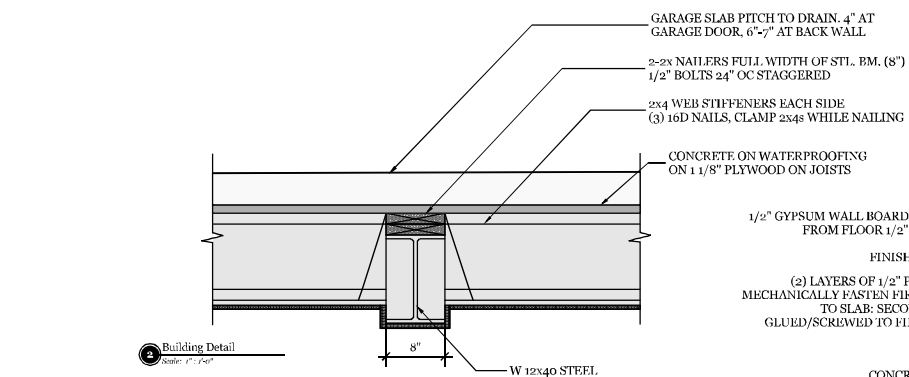

2 Building Detail
Scale: 1" = 1'-0"

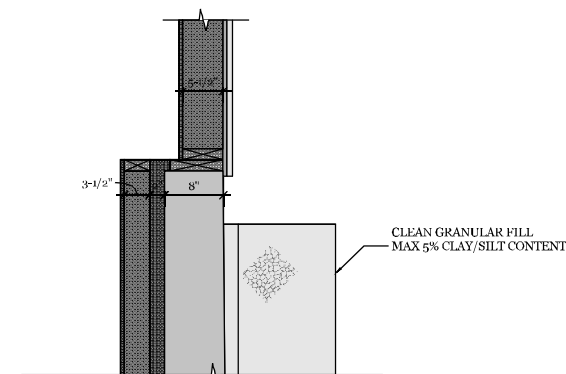

4 Building Detail
Scale: 1" = 1'-0"


1/2" GYPSUM WALL BOARD; HOLD UP FROM FLOOR 1/2" MINIMUM

FINISHED FLOOR

(2) LAYERS OF 1/2" PLYWOOD-MECHANICALLY FASTEN FIRST LAYER TO SLAB; SECOND LAYER GLUED/SCREWED TO FIRST LAYER

1" FOAM

CONCRETE SLAB

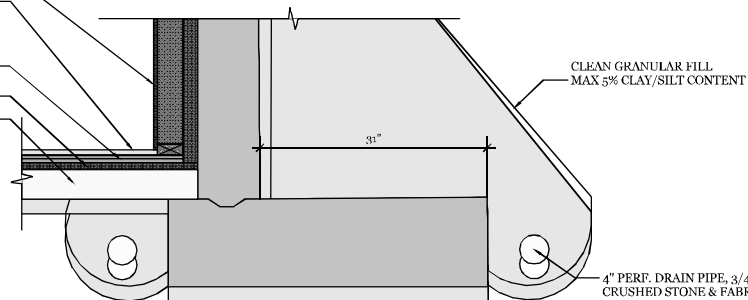

5 Building Detail
Scale: 1" = 1'-0"

PROJECT:

MURPHY STUDIO

REVISIONS:

NO. DATE DESCRIPTION

ISSUED TO:

1	10/20/16	PERMIT
---	----------	--------

SET:

PERMIT

DRAWING DATE: SCALE:

10/25/17 1"=1'-0"

DRAWN BY: REVIEWED BY:


MV, IC IC, MV

DRAWING TITLE:

Details

DRAWING NO.:

A-7.3

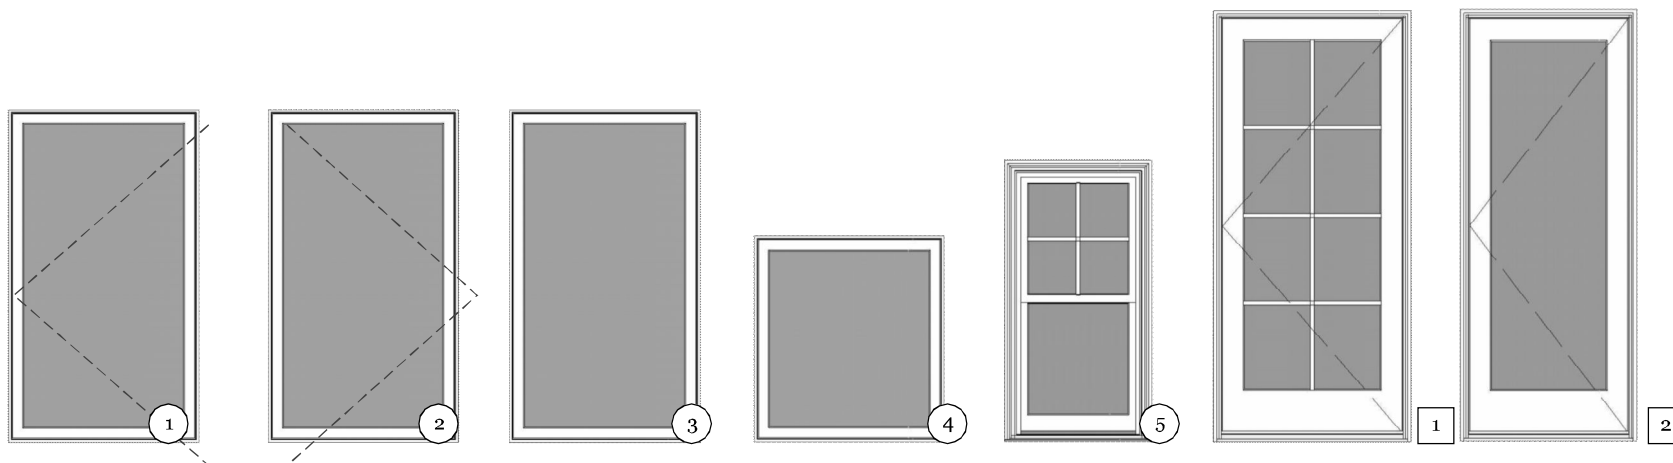

WINDOW SCHEDULE

TAG #	MAKE	MODEL #	TYPE	UNIT SIZE	LITES/GRILLE	COUNT	MATERIAL	FINISH	JAMB EXTENTION	NOTES
1	MARVIN	CUCA3664 E	CASEMENT	3'-0" x 5'-3 1/8"	1	3	CLAD	WHITE	NO	WHITE INTERIOR
2	MARVIN	CUCA3664 E	CASEMENT	3'-0" x 5'-3 1/8"	1	3	CLAD	WHITE	NO	WHITE INTERIOR
3	MARVIN	CUCA3664 E	FIXED CASEMENT	3'-0" x 5'-3 1/8"	1	4	CLAD	WHITE	NO	WHITE INTERIOR
4	MARVIN	CUCA3640 E	FIXED CASEMENT	3'-0" x 3'-3 1/8"	1	1	CLAD	WHITE	NO	WHITE INTERIOR
5	MARVIN	CUDH-NG2022	DOUBLE HUNG	2'-1 1/4" x 4'-3 1/2"	2/2 1	3	CLAD	WHITE	NO	WHITE INTERIOR

EXTERIOR DOOR SCHEDULE

TAG #	MAKE	MODEL #	TYPE	UNIT SIZE	LITES/GRILLE	COUNT	MATERIAL	FINISH	JAMB EXTENTION	NOTES
1	MARVIN	CUIFD 3068	RIGHT HAND INSWING	3'-1 7/16" x 6'-10"	2/4	1	FIBERGLASS	WHITE	NO	WHITE INTERIOR
2	MARVIN	CUIFD 2868	RIGHT HAND INSWING	2'-9 7/16" x 6'-10"	1	1	FIBERGLASS	WHITE	NO	WHITE INTERIOR
3	CUSTOM	TBD	TBD	TBD		1		WHITE		TBD

PROJECT:

MURPHY STUDIO

REVISIONS:
NO. DATE DESCRIPTION

ISSUED TO:

1	10/25/17	PERMIT
---	----------	--------

SET:

PERMIT

DRAWING DATE:	SCALE:
10/25/17	NTS

DRAWN BY:	REVIEWED BY:
IC	IC, MV


DRAWING TITLE:

Window & Door Schedules


DRAWING NO:

A-8.1


****ONLY BACKFILL 1/2 HT BEFORE GARAGE LEVEL FLOOR SYSTEM IN PLACE**

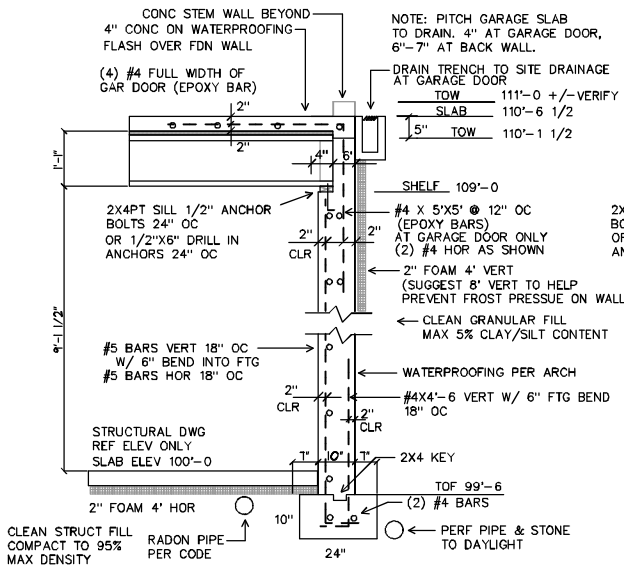


1 10" FDN WALL AT GARAGE DOOR WALL

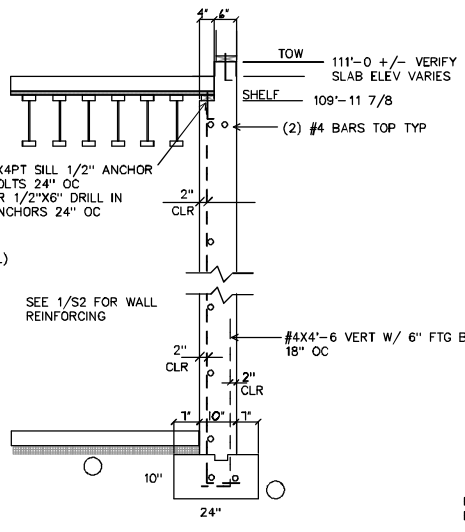


2 10" SIDE WALL DETAIL

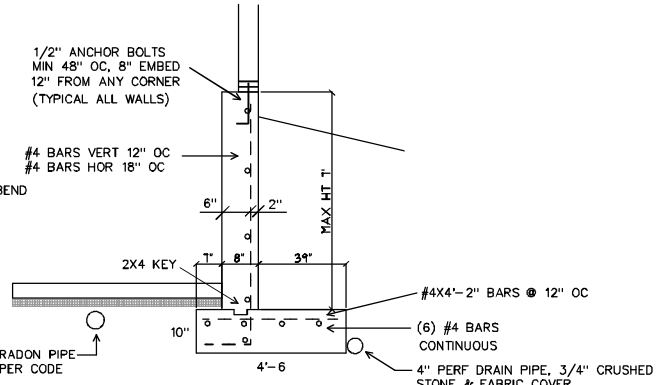


3 8" FDN WALL W/ STUD WALL

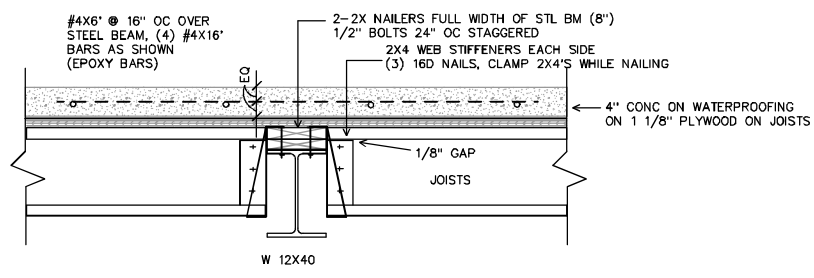

4 GARAGE FLOOR STEEL BEAM

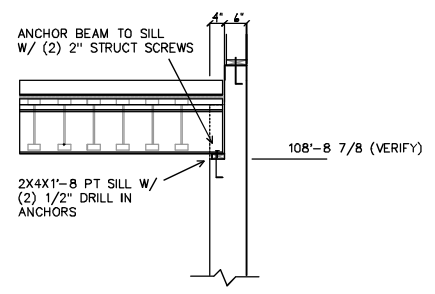

5 STEEL BEAM POCKET

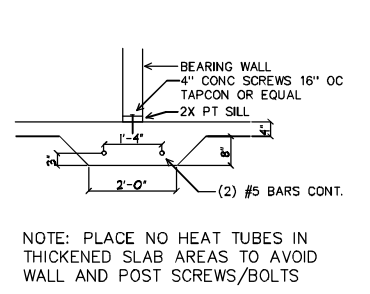

6 THICKENED SLAB DETAIL

REVISIONS

Civil & Structural Design
 Ready D. Scamler, P.E.
 121 Western Road
 Warren, ME 04864
 207-719-3021
 FAX 207-719-3021
 © COPYRIGHT 2017



Ready D. Scamler

MURPHY GARAGE

DRAWN :	CHECKED :
RDS	RDS
DATE :	10/12/11
SCALE :	1/4" = 1'-0"
JOB NO. :	201004
SHEET	

C:\CAD\2011\CAD\2011\MURPHY GARAGE\MURPHY GARAGE.DWG