



PERMITTING SET


P:\2016\161.06056\380_Danforth\Drawings\WorkingDrawings\BloomfieldDevelopment-Working\ChPlan_10-6-16.dwg C-2) Oct. 06, 2016 - 6:20pm

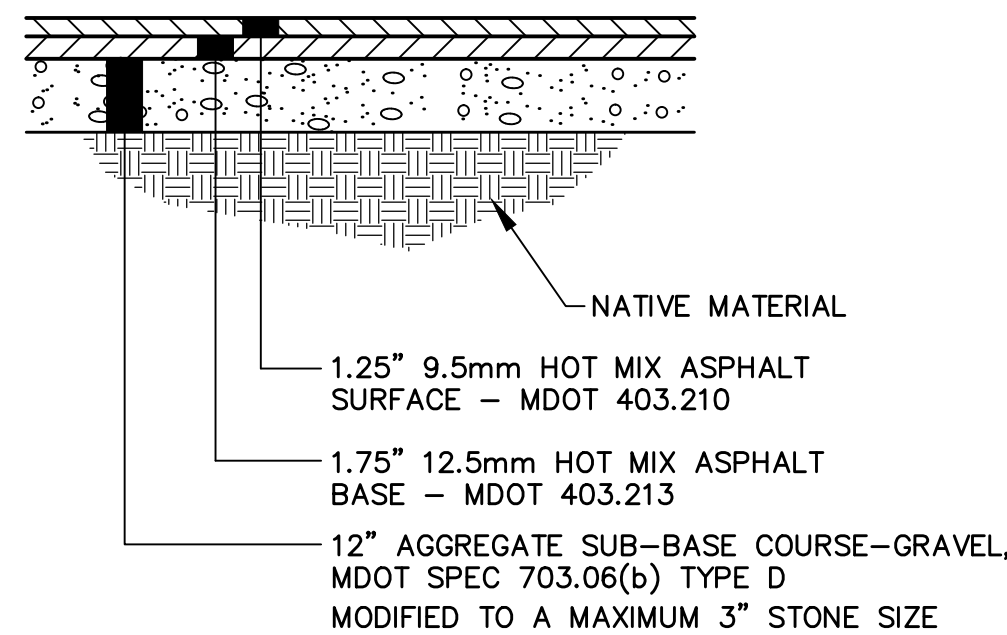


TYPICAL DRIVEWAY CONSTRUCTION OUTSIDE OF RIGHT OF WAY
NOT TO SCALE

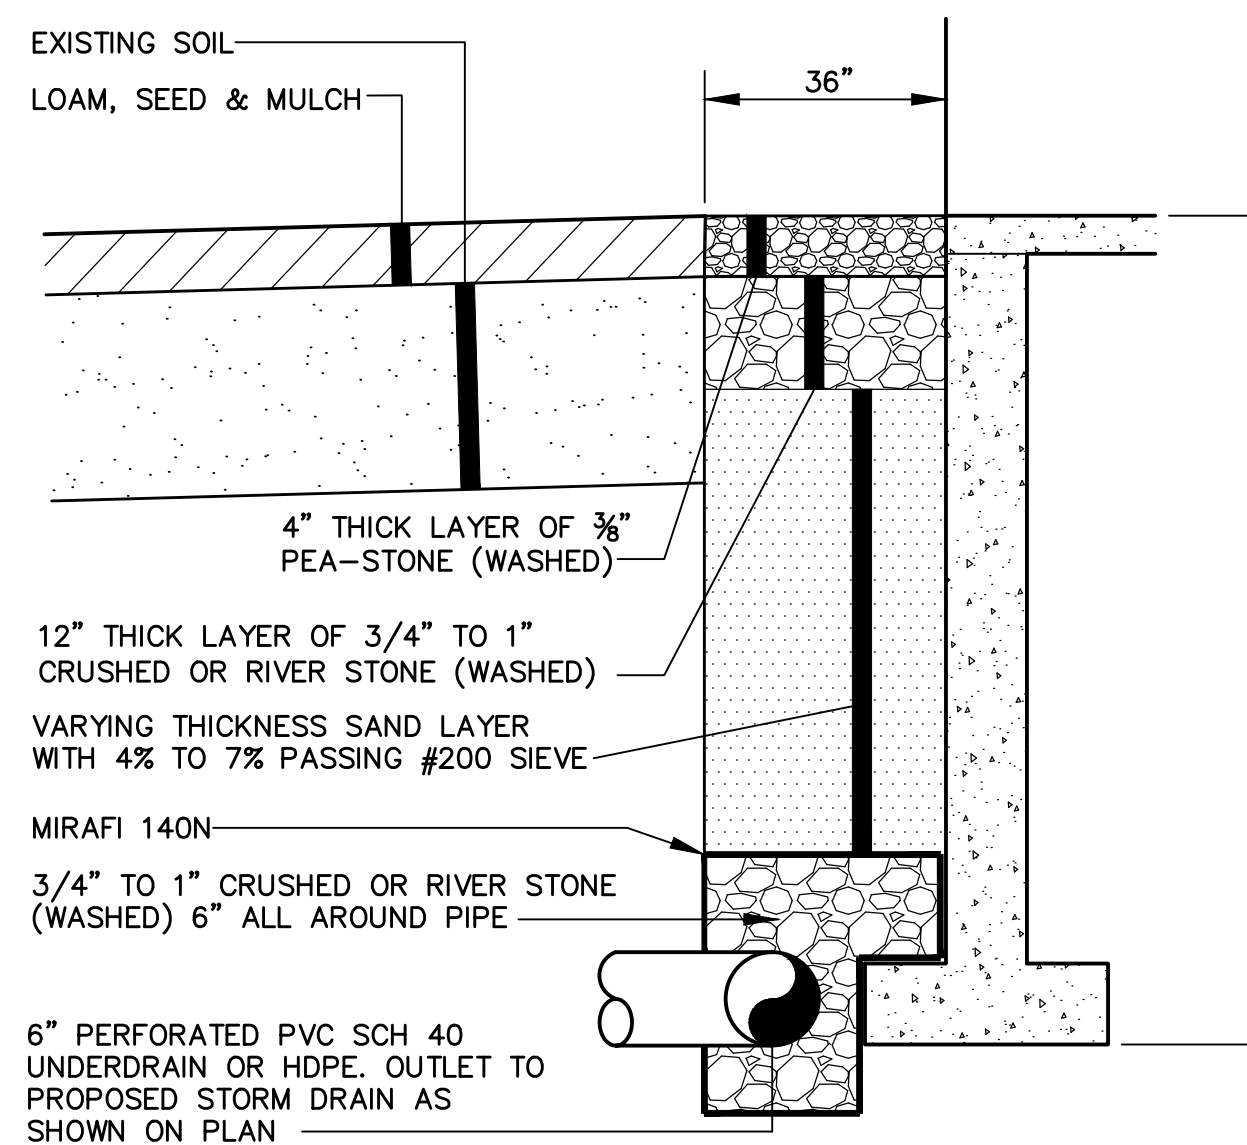

UNDERDRAINED DRIP EDGE DRAIN DETAIL
NOT TO SCALE

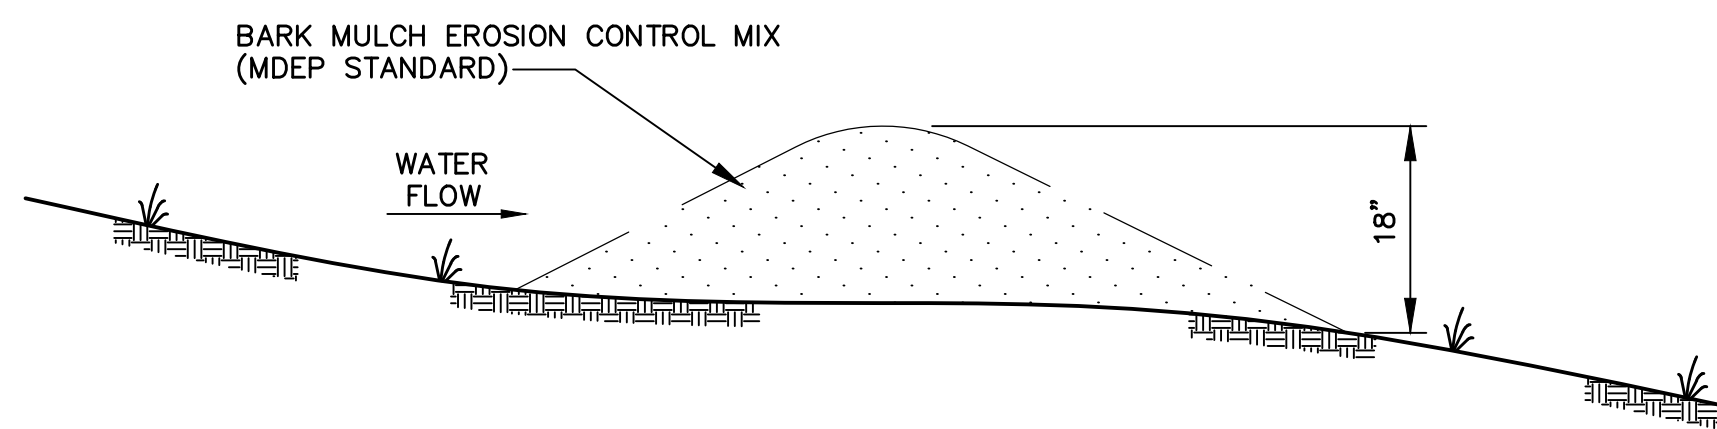


MULCH BERM DETAIL
NOT TO SCALE


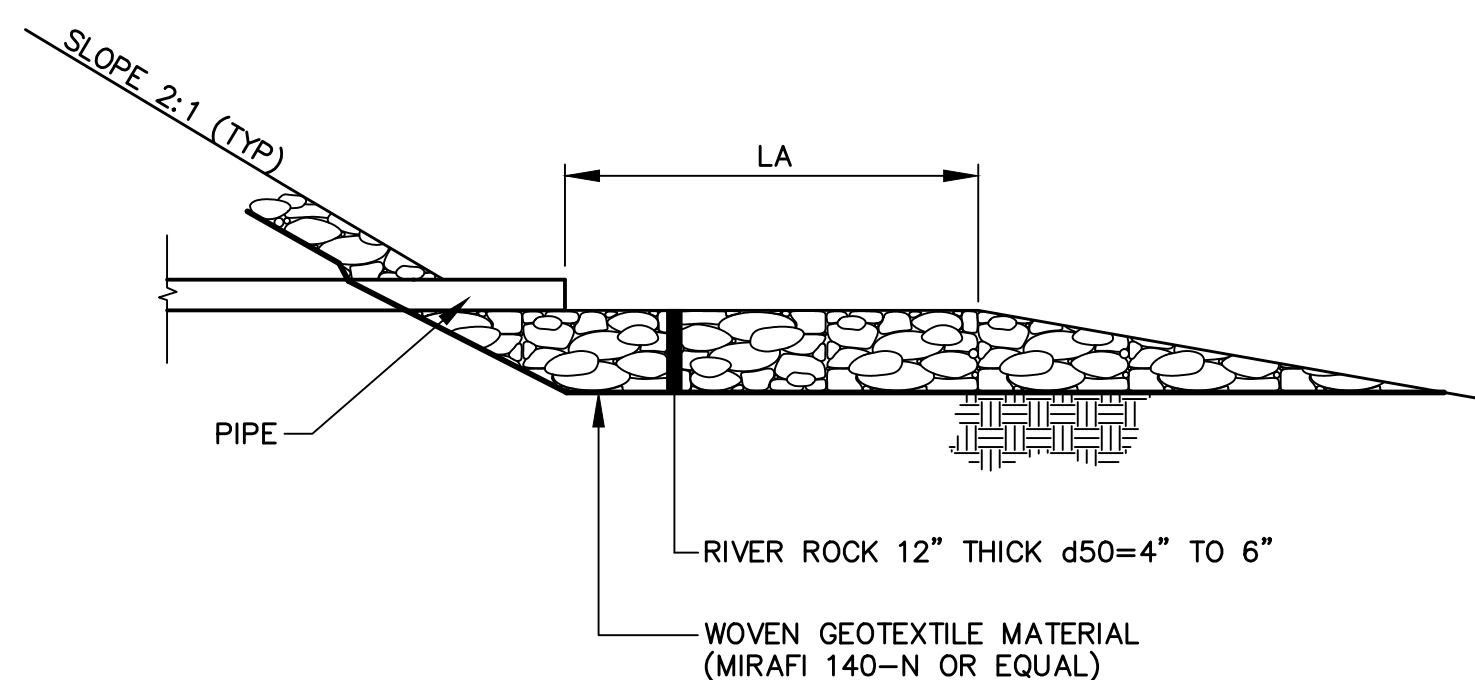


* SEE PLANS FOR SHAPE, SIZE & GRADING OF ENERGY DISSIPATERS

ENERGY DISSIPATER (RIVER ROCK) DETAIL
NOT TO SCALE

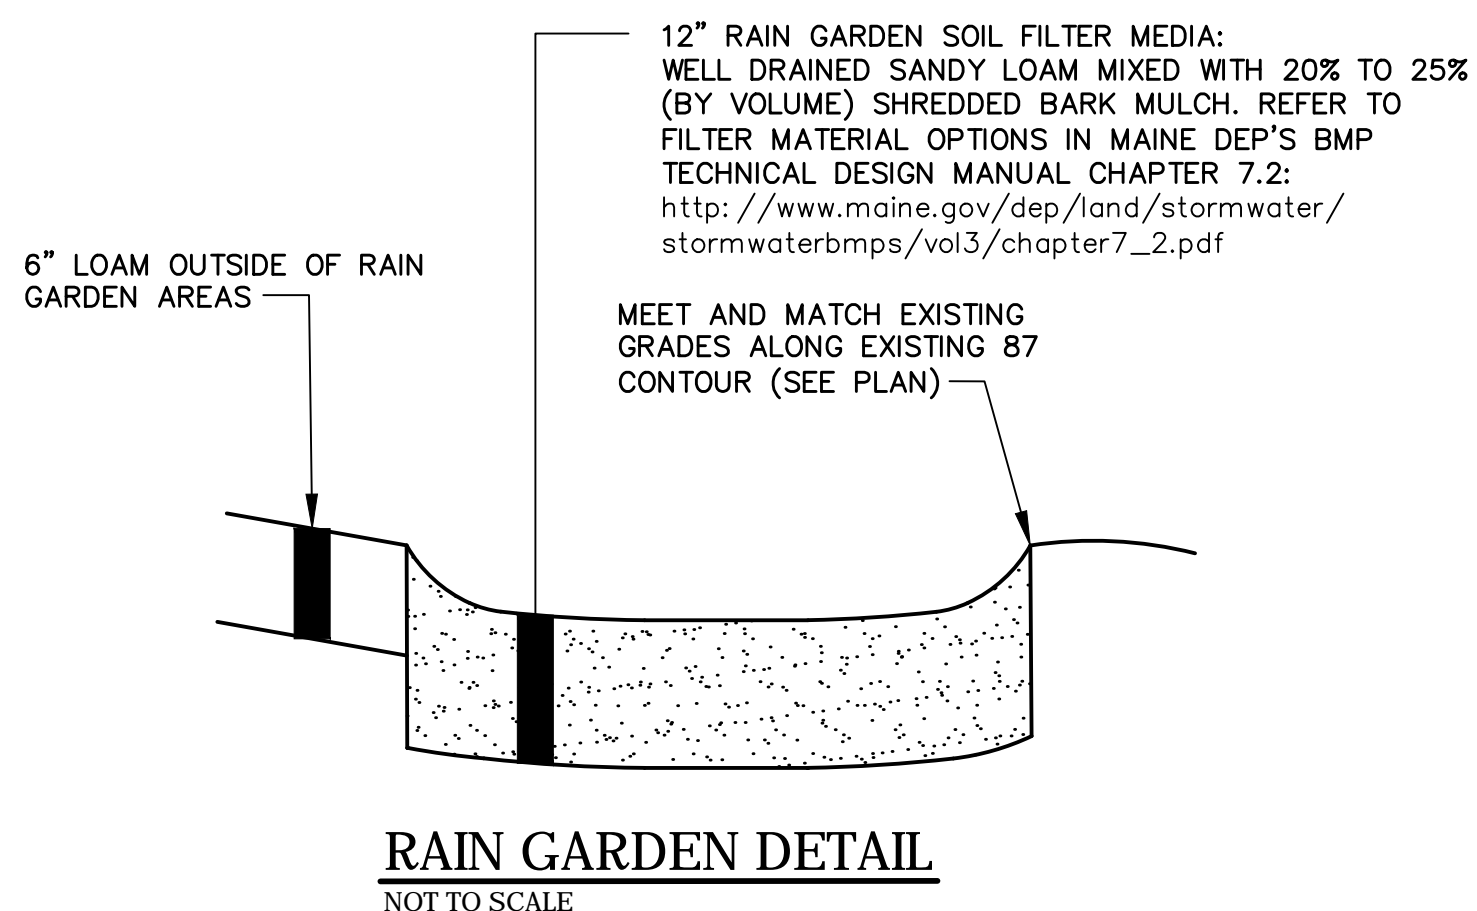


RAIN GARDEN DETAIL
NOT TO SCALE

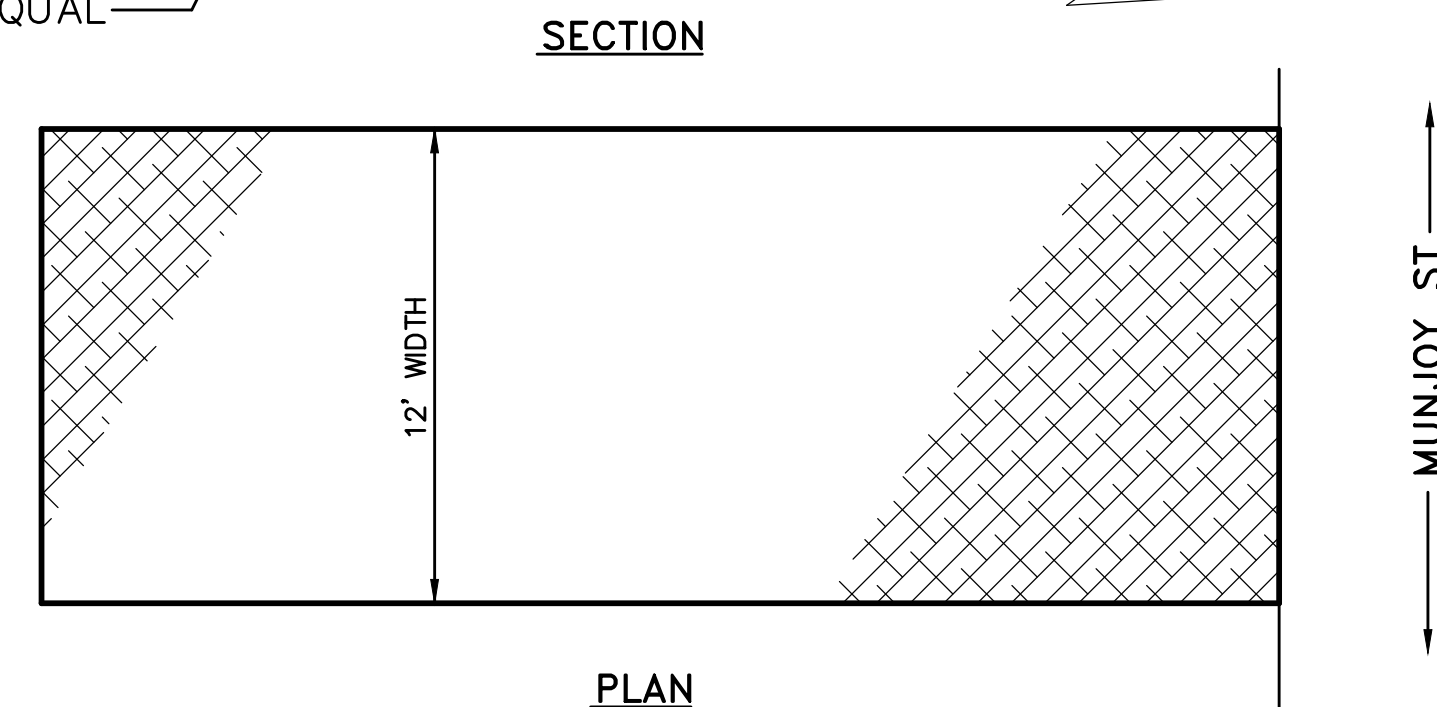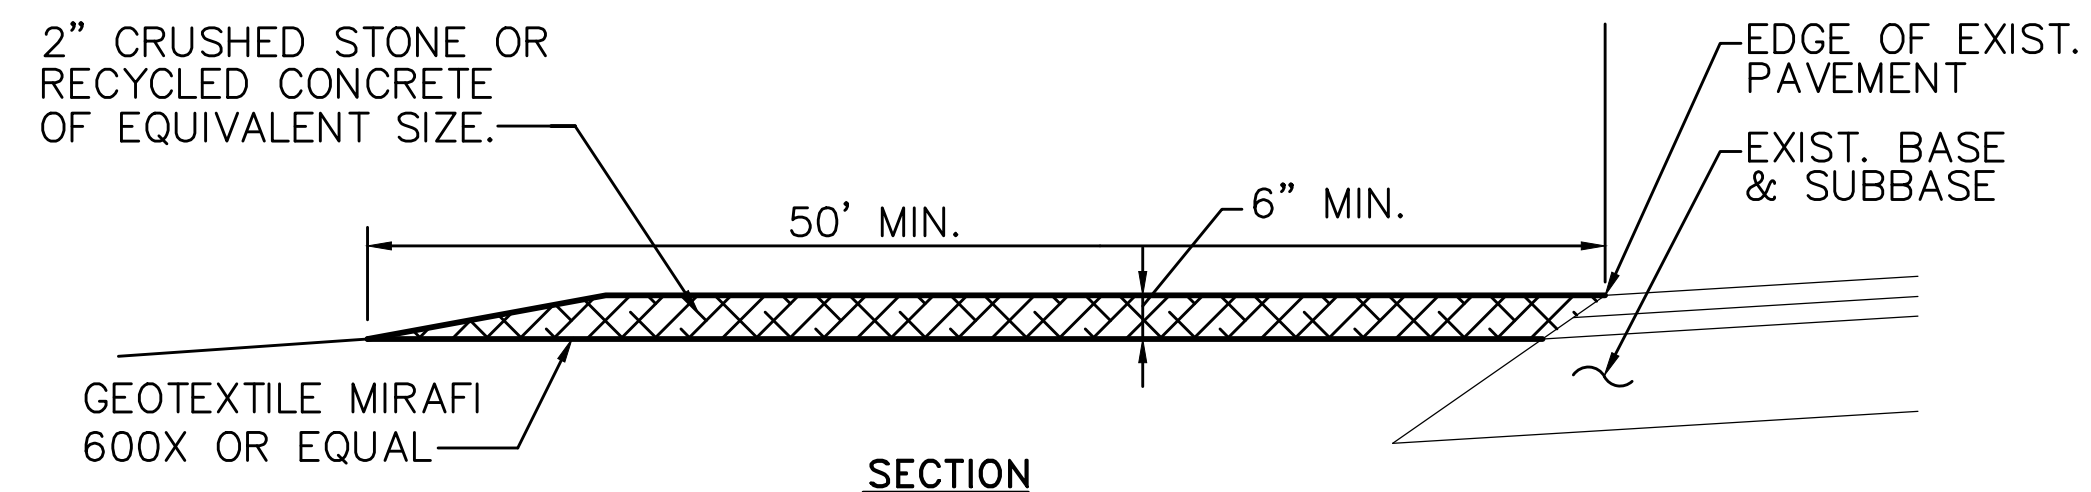


- NOTES:
1. MAINTAIN ENTRANCE IN A CONDITION THAT WILL PREVENT TRACKING OF SEDIMENT ONTO PUBLIC RIGHT OF WAY. IF WASHING IS REQUIRED PREVENT SEDIMENT FROM ENTERING WATERWAYS, DITCHES OR STORM DRAINS.
 2. REMOVE STABILIZED CONSTRUCTION ENTRANCE TO FINISH ROAD CONSTRUCTION & PAVEMENT.

STABILIZED CONSTRUCTION ENTRANCE
NOT TO SCALE

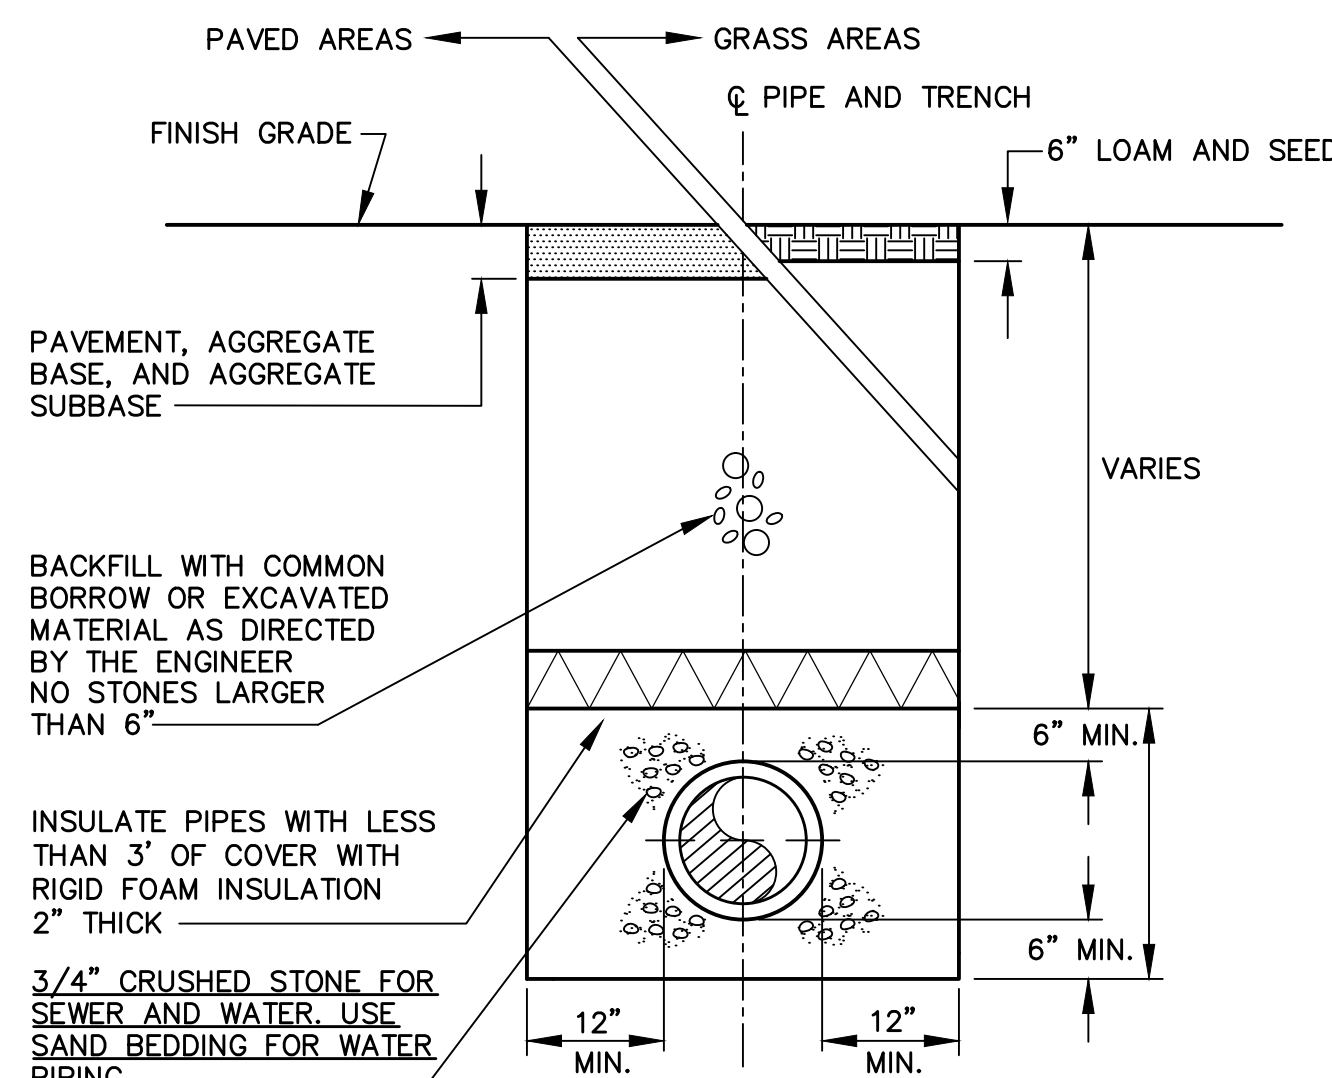

TYPICAL PIPE TRENCH DETAIL
NOT TO SCALE

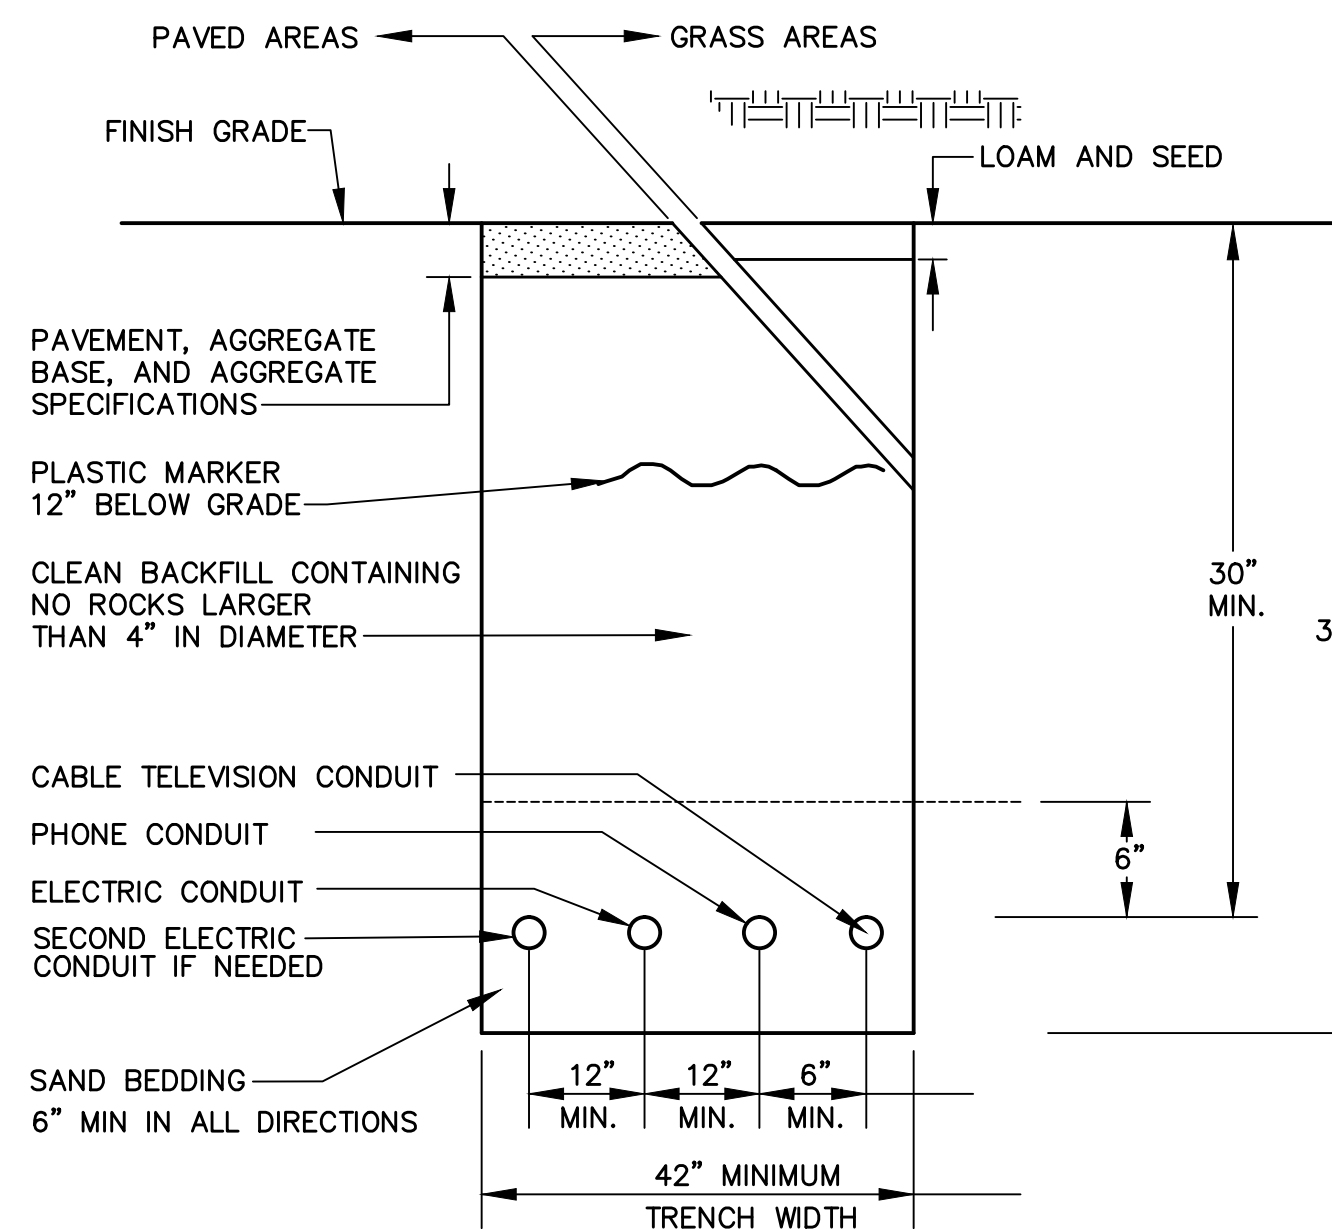

SEE ELECTRICAL PLANS FOR CONDUIT SIZES

UNDERGROUND UTILITY TRENCH DETAIL
NOT TO SCALE

Project: BLOOMFIELD DEVELOPMENT
380 DANFORTH ST
PORTLAND, ME



Prepared for: KAPLAN THOMPSON ARCHITECTS
102 EXCHANGE STREET 2ND FLOOR
PORTLAND, ME 04101

RANSOM
Consulting, Inc.

KAPLAN THOMPSON ARCHITECTS
424 fore st., portland, me 04101
207-842-2888 fax: 842-2828
jesse@kaplanthompson.com

CALLAHAN + LEBELEU
landscape architects
8 loveitt street
south portland, me 04106
www.callahanlebeu.com

CIVIL DETAILS

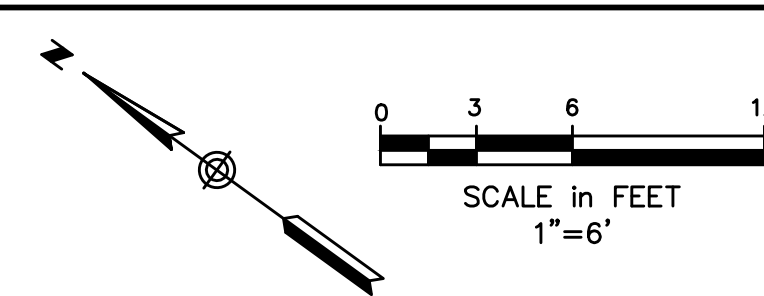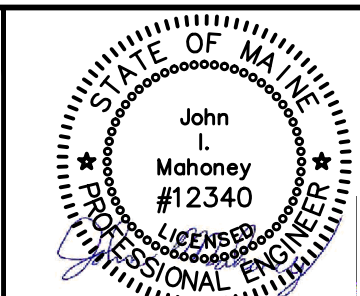

Sheet No: **C2**

No.	Revision/Issue	Date
A	CLIENT REVIEW	10-06-16

Design by: JIM SJB
Checked by: JIM SJB
Drawn by: KJT
Approved by: KJT SJB
Project: 161.06056