





**BURGMON RESIDENCE  
 PLANS AND SECTIONS**

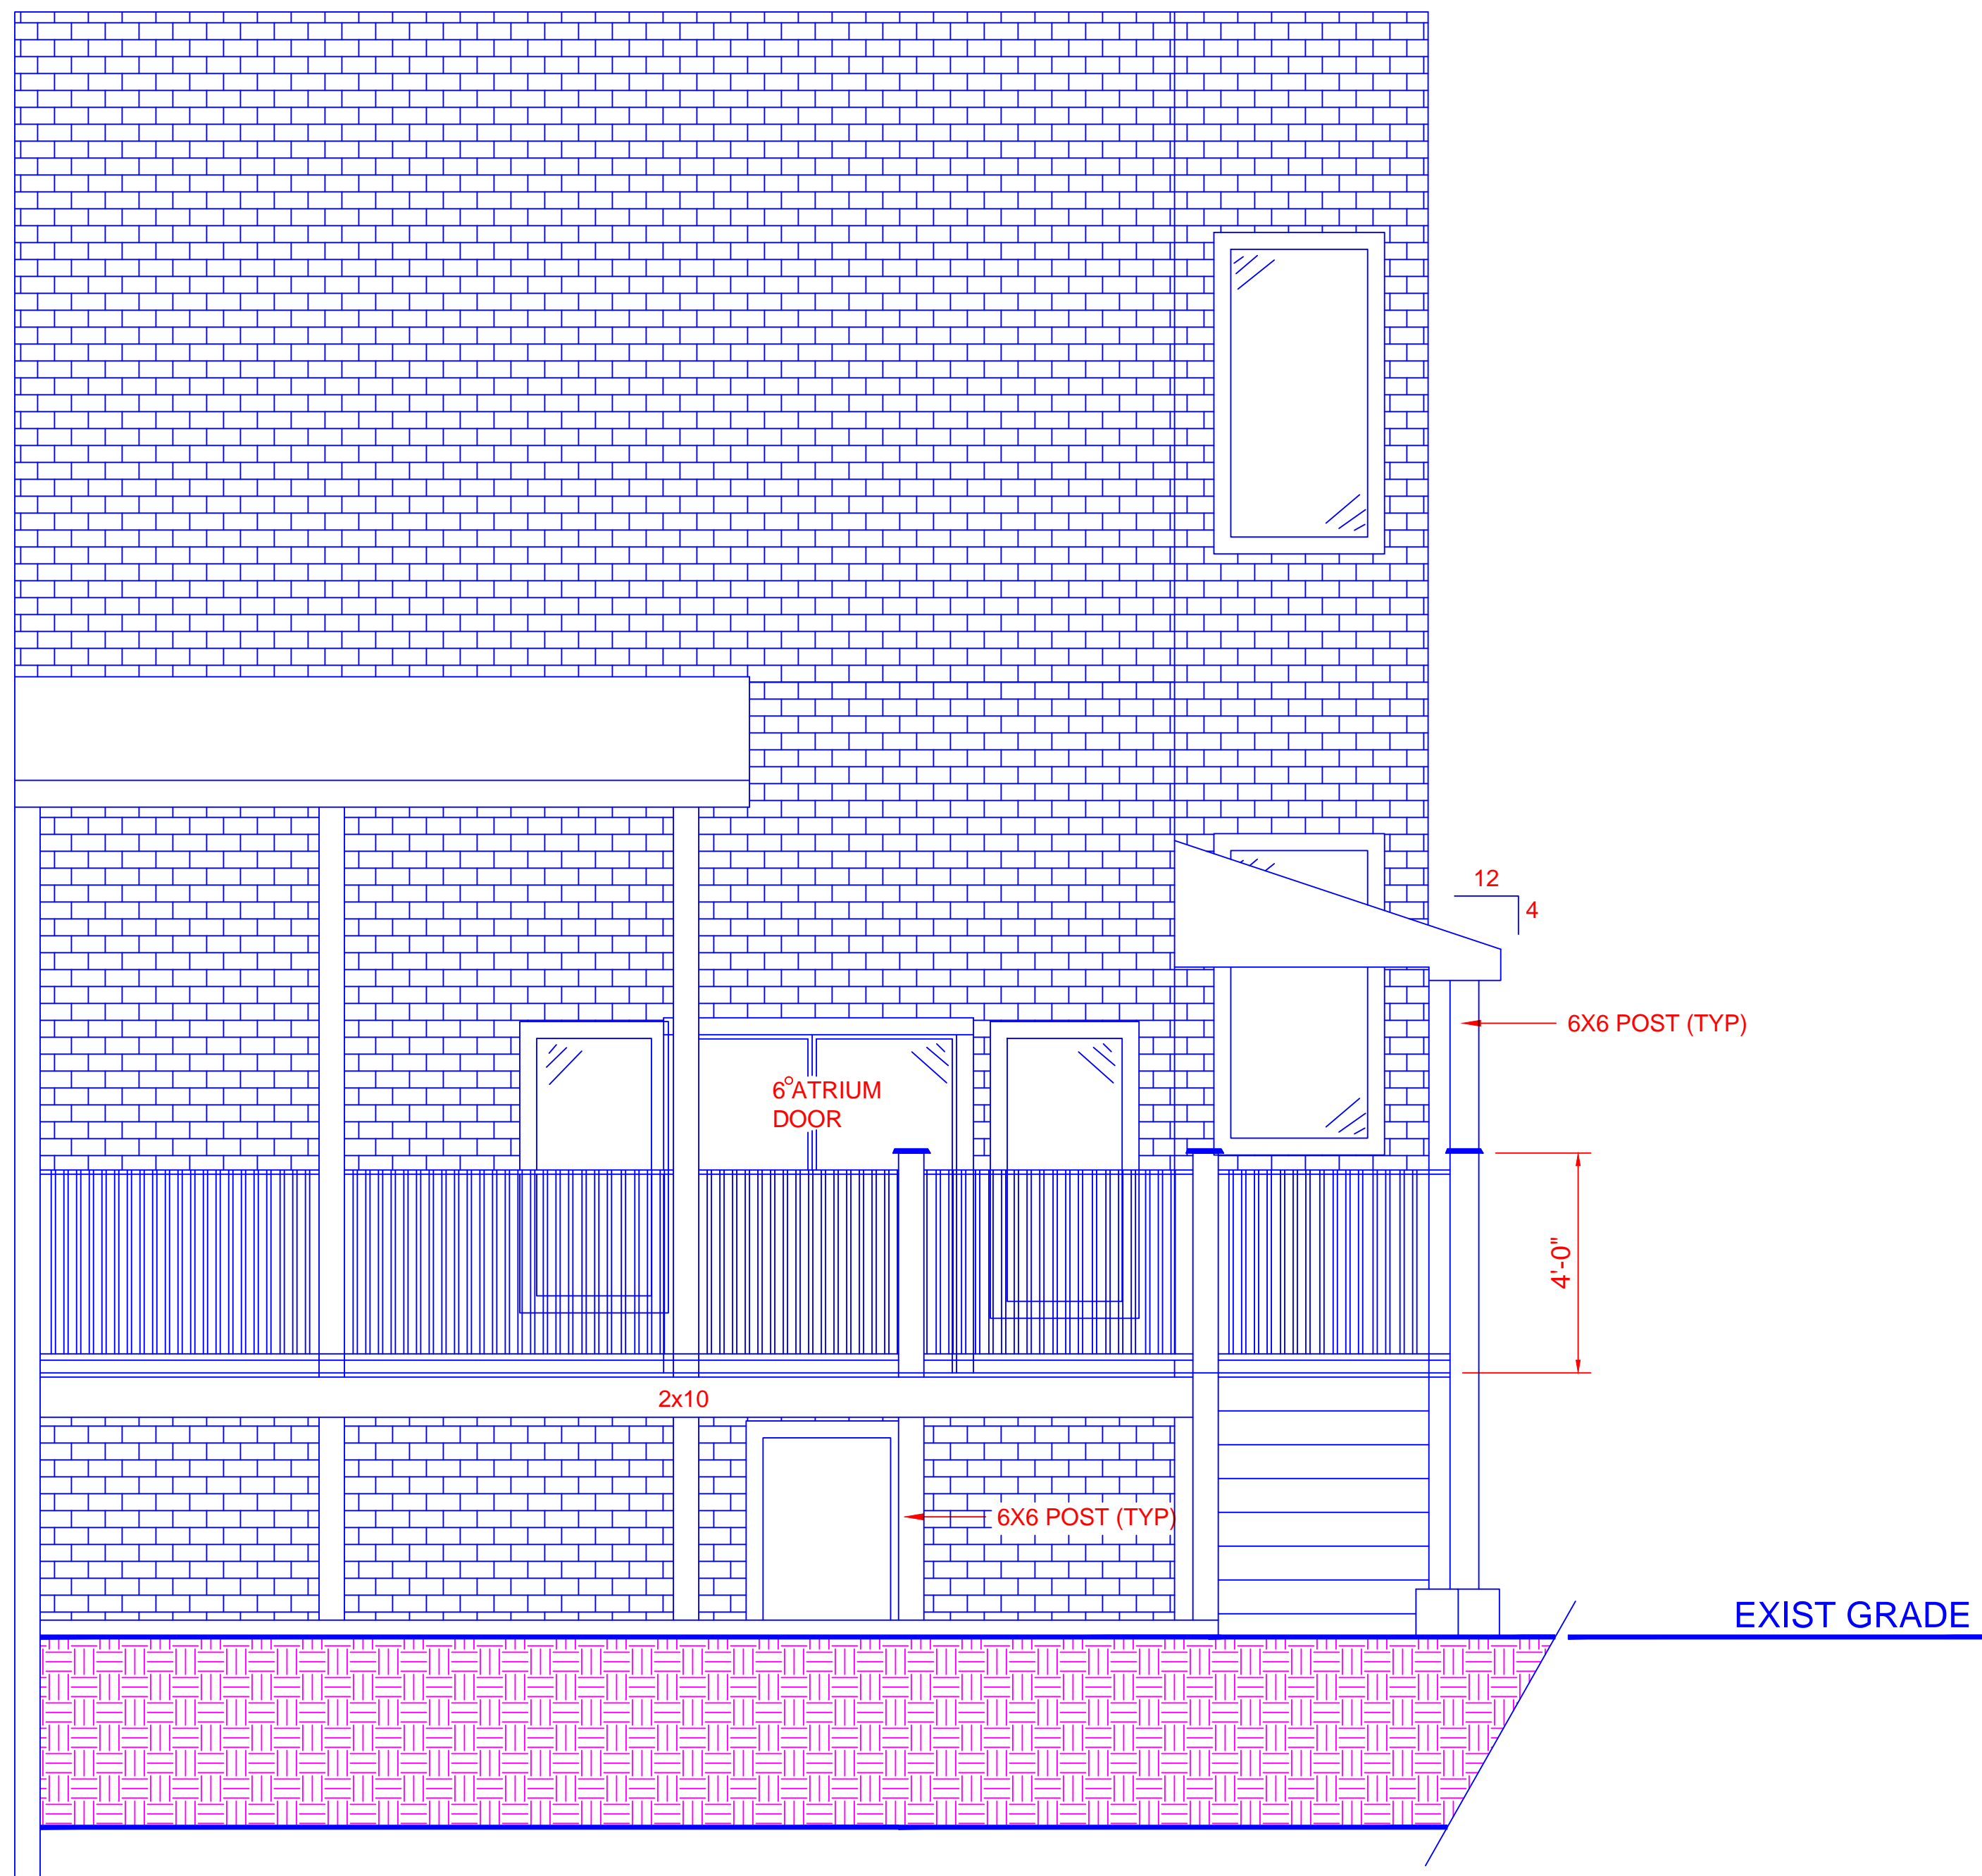


**PROPOSED ALTERATION**

SCALE: 3/16"=1'-0"

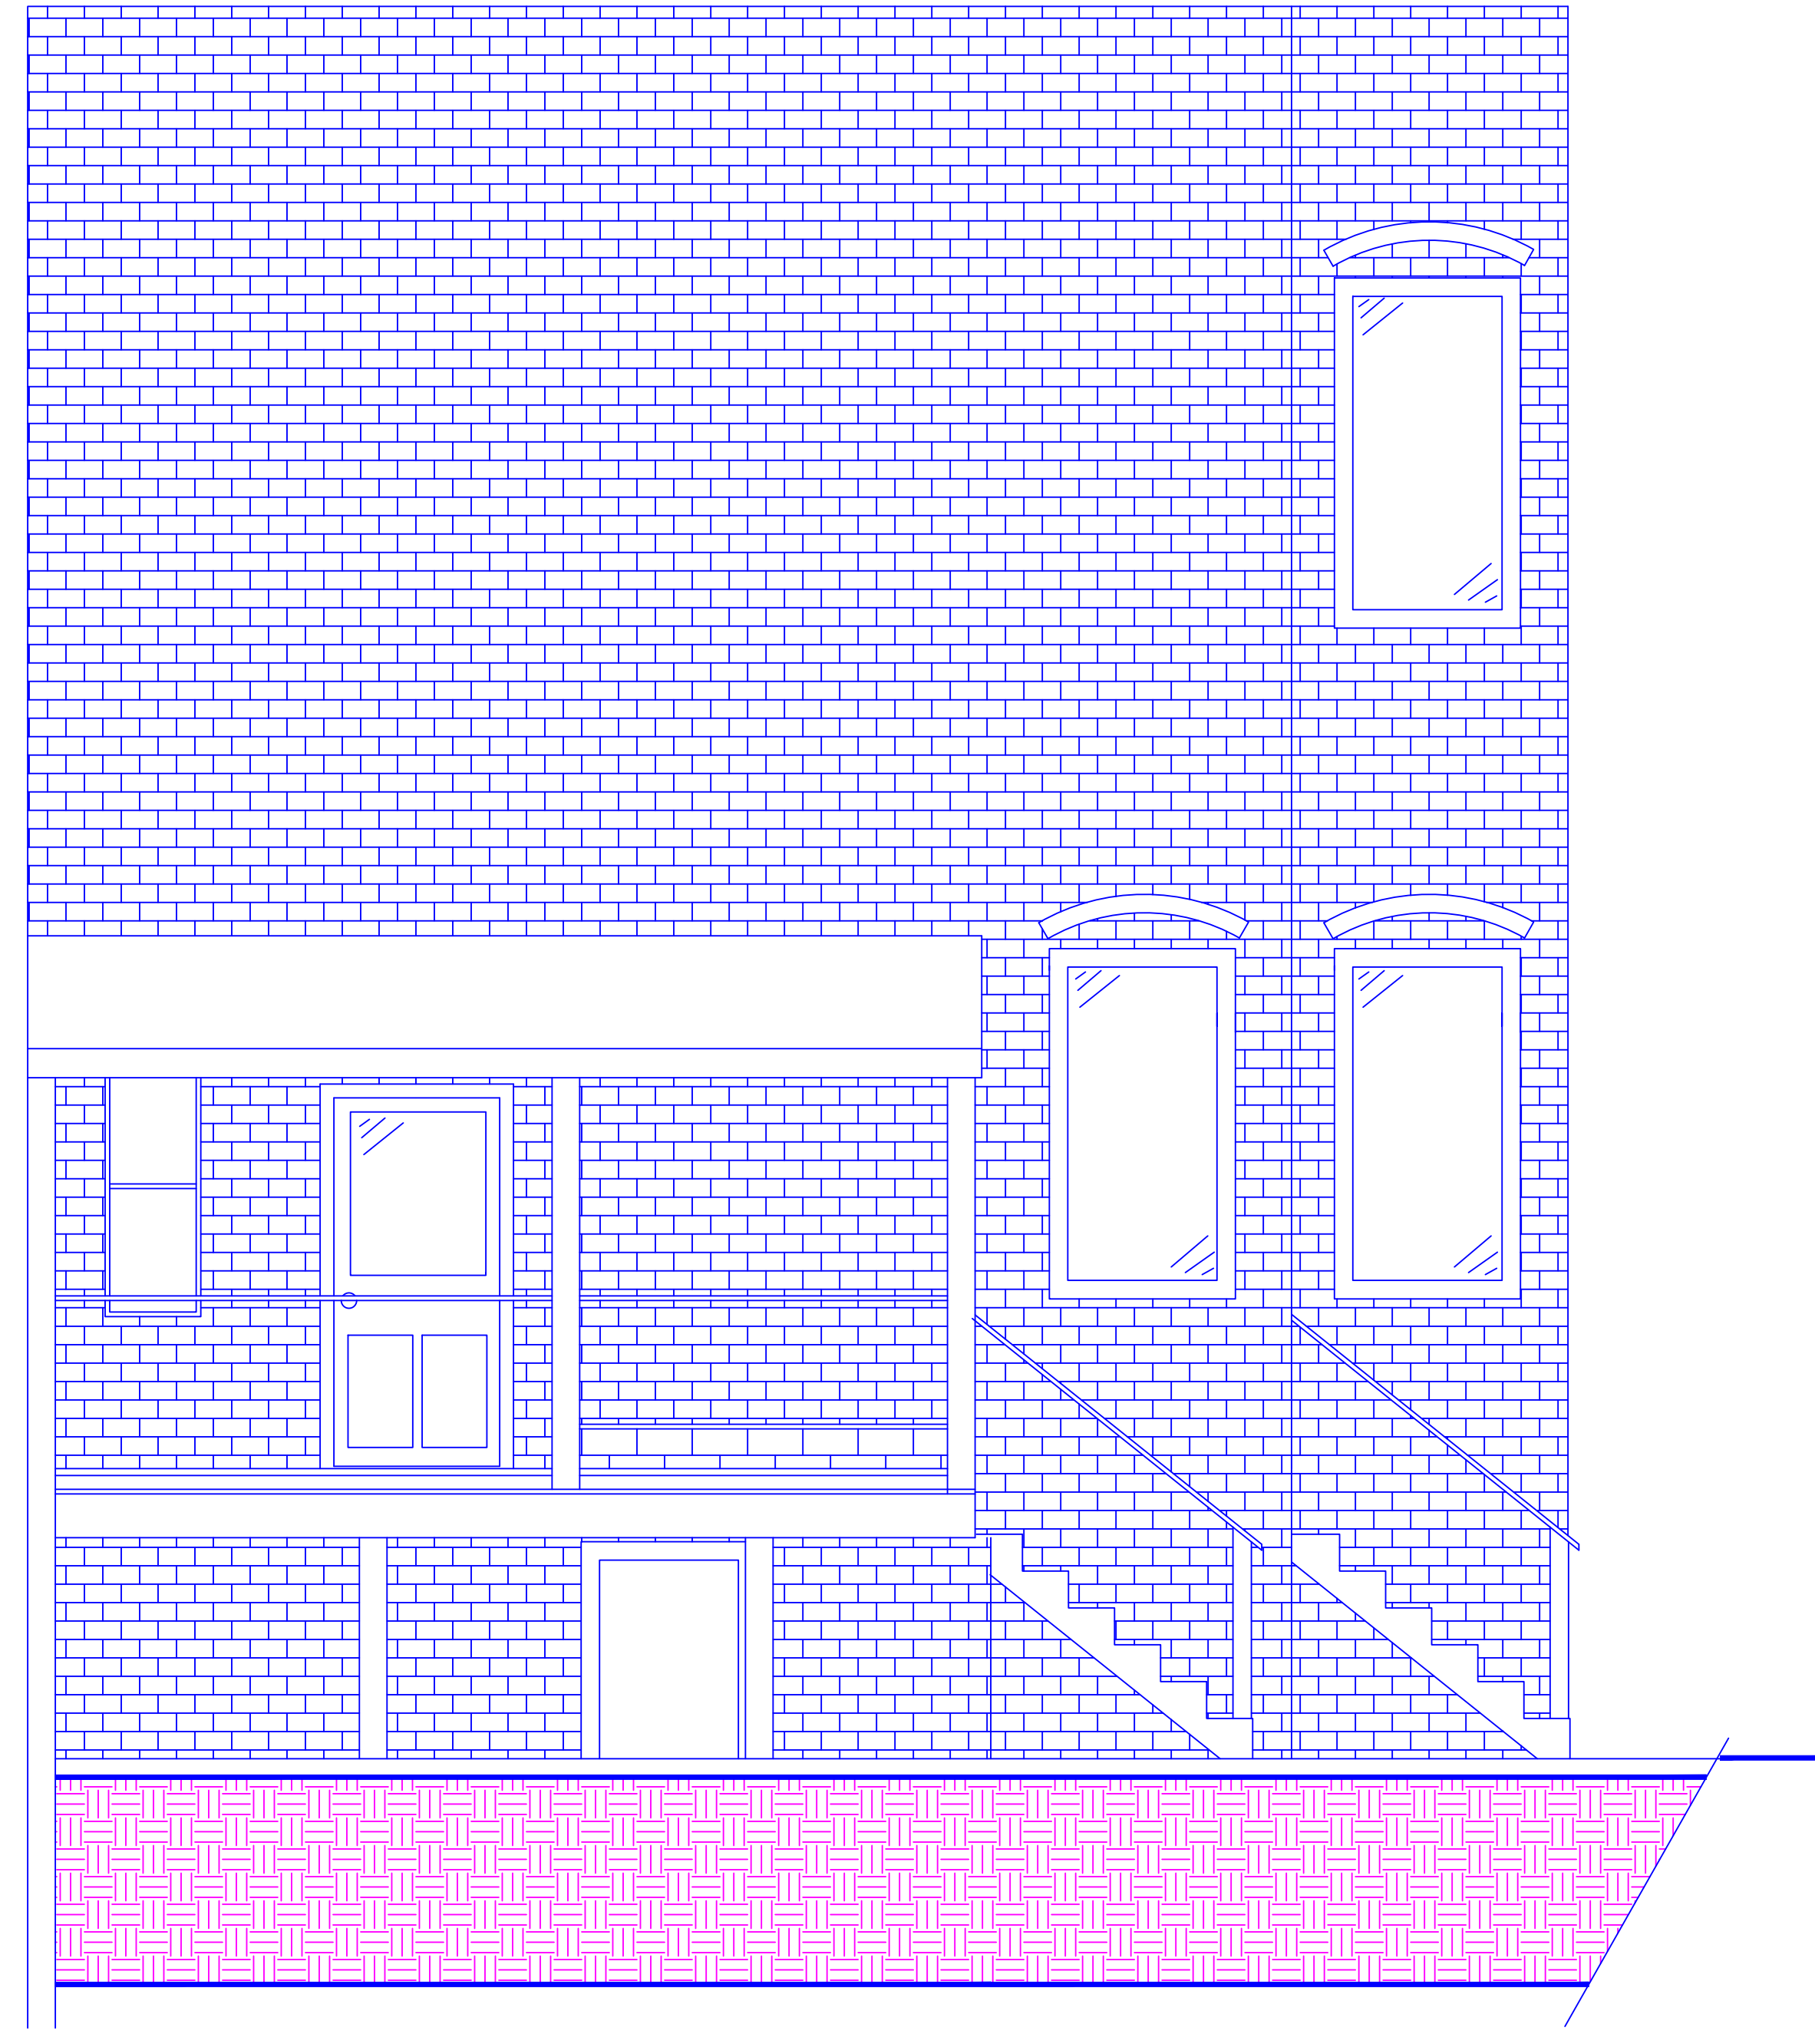

**EXISTING CONDITION**

SCALE: 3/16"=1'-0"

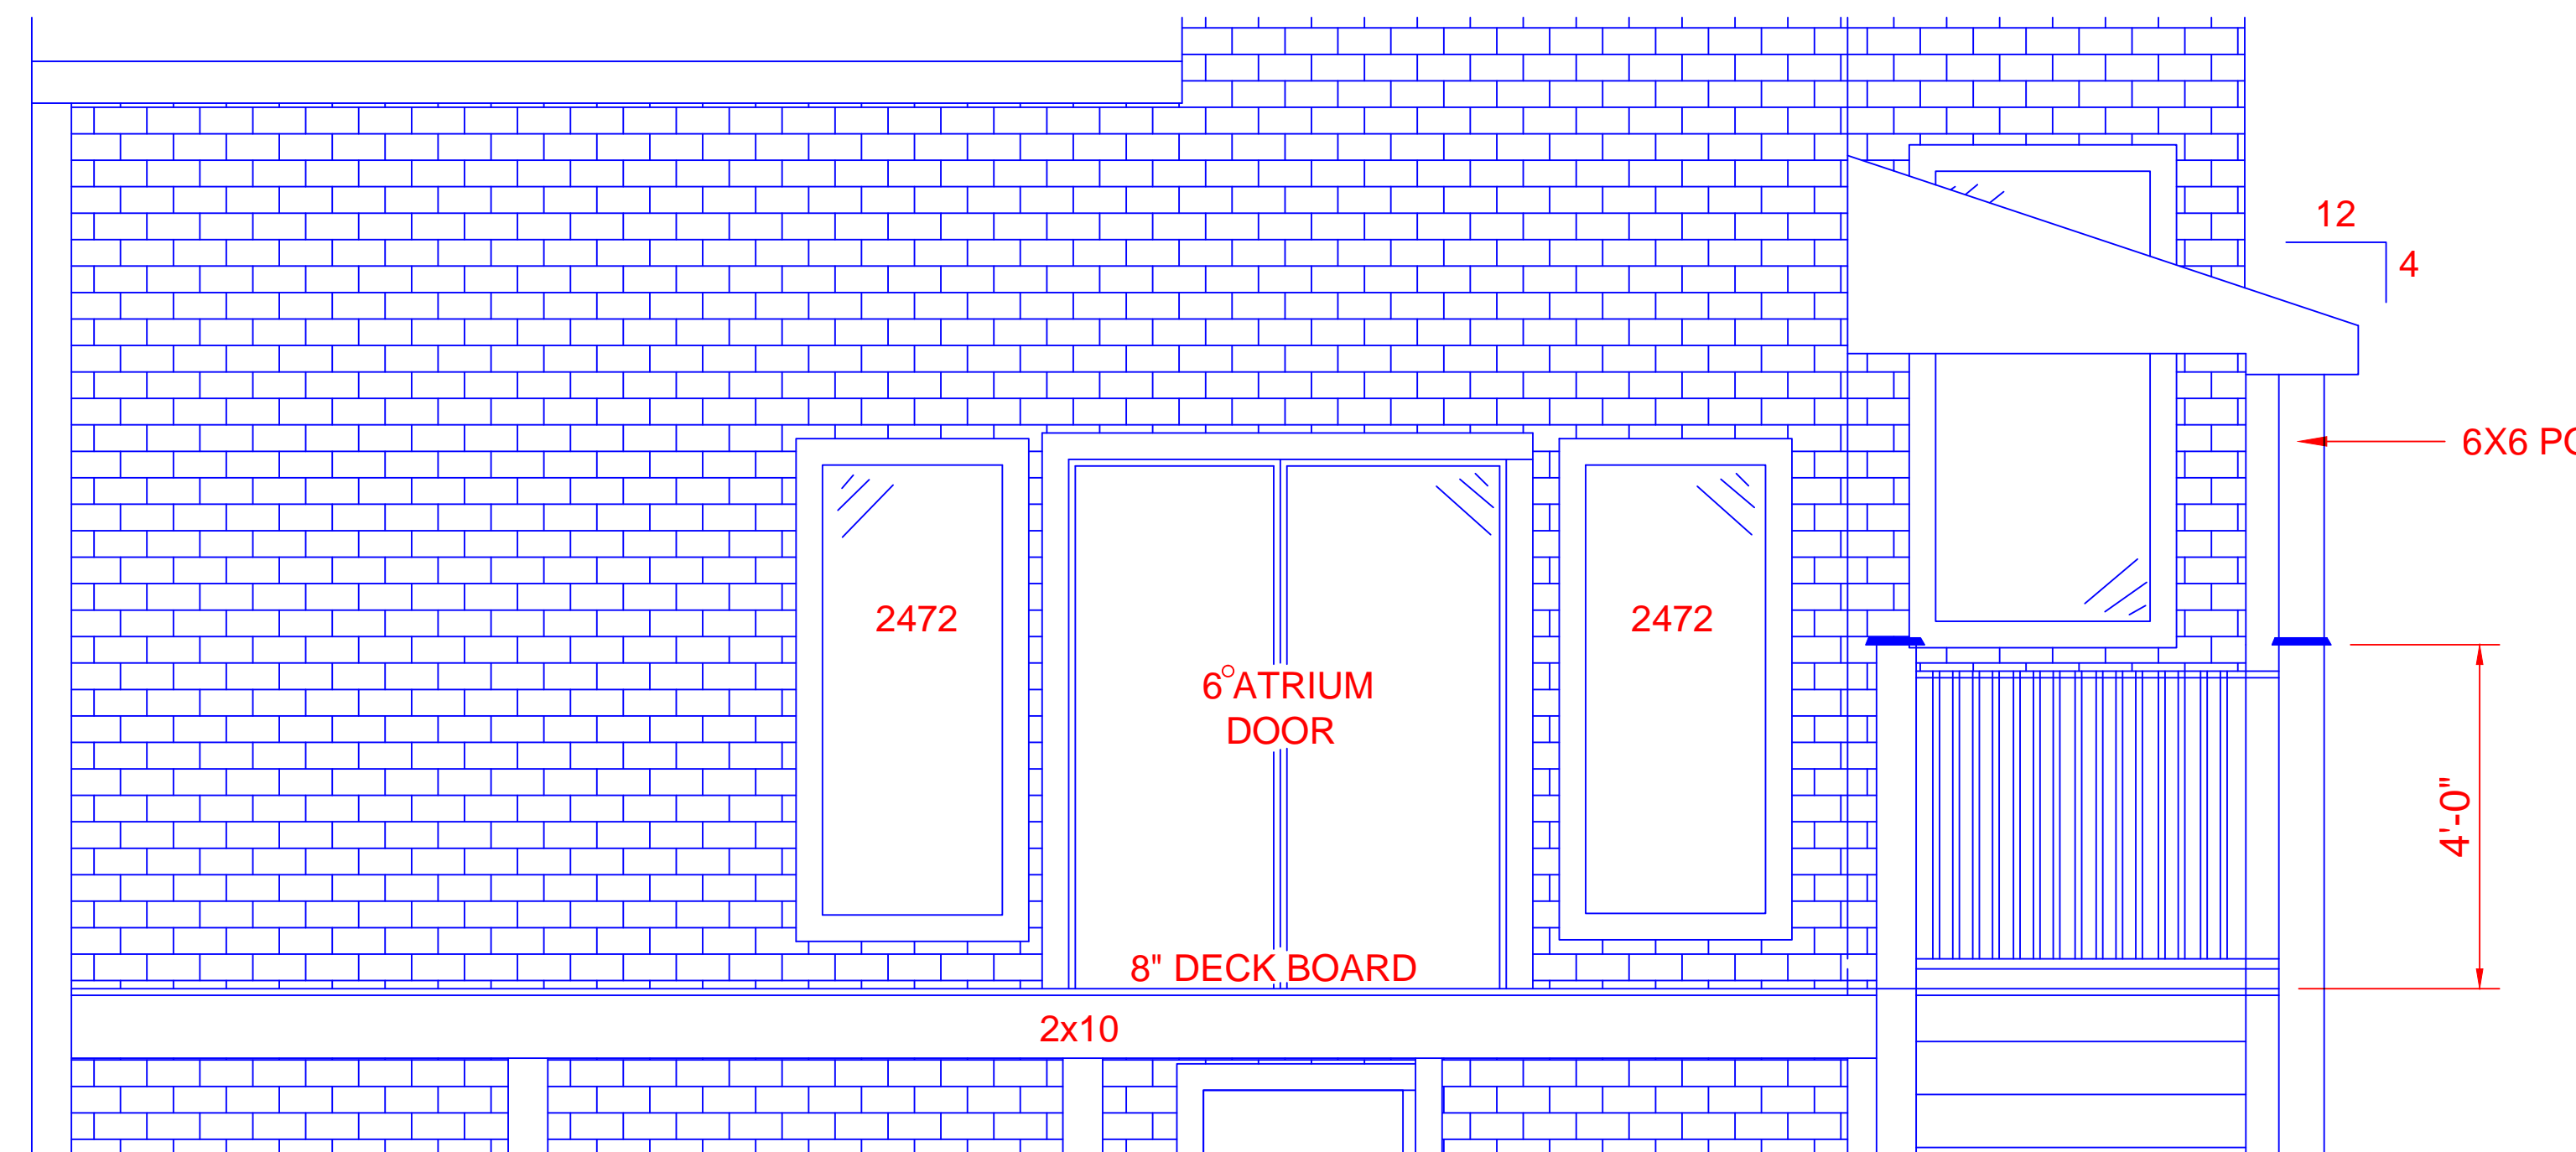

**RAILING NOT SHOW**

SCALE: 3/16"=1'-0"

- 3.
- 2.
- 1.

REVS:

CODE:

TOWN:

DATE: 07-21-11

SCALE: 3/16"=1'-0"

DESIGNED: SSA

DRAWN: SSA

TITLE:

BUILDING  
 ELEVATIONS


FILE:

SHEET:

A-2

**NOTE:**  
 THIS DRAWING IS PROVIDED FOR INFORMATIONAL PURPOSES ONLY.  
 IF USED FOR CONSTRUCTION, THE CONTRACTOR ASSUMES ALL RESPONSIBILITY  
 FOR LOCAL CODE COMPLIANCE.  
 ALL DRAWINGS, PLANS, SKETCHES ETC. ARE PROVIDED TO OUR  
 CLIENTS BASED UPON INFORMATION PROVIDED BY THE CLIENT  
 AND DRAWN IN ACCORDANCE WITH COMMON BUILDING PRACTICES  
 AND LOCAL CODES. NONE OF THE EMPLOYEES OF FMC CADD DRAFTING  
 SERVICES, INC. ARE REGISTERED ARCHITECTS, ENGINEERS OR LAND  
 SURVEYORS. ALL DIMENSIONS AND SPECIFICATIONS SHOULD BE VERIFIED  
 BY CLIENT AND/OR CONTRACTOR BEFORE ACTUAL CONSTRUCTION  
 BEGINS. IF DIMENSIONS AND SPECIFICATIONS ARE NOT VERIFIED  
 BY CLIENT AND/OR CONTRACTOR BEFORE ACTUAL CONSTRUCTION  
 BEGINS FMC CADD DRAFTING SERVICES, INC. WILL BE HELD HARMLESS  
 FMC CADD DRAFTING SERVICES, INC. ASSUMES NO LIABILITY FOR CHANGES  
 AND/OR REVISIONS MADE TO PLANS BY CLIENT AND/OR CONTRACTOR.

**BURGMON RESIDENCE  
PLANS AND SECTIONS**

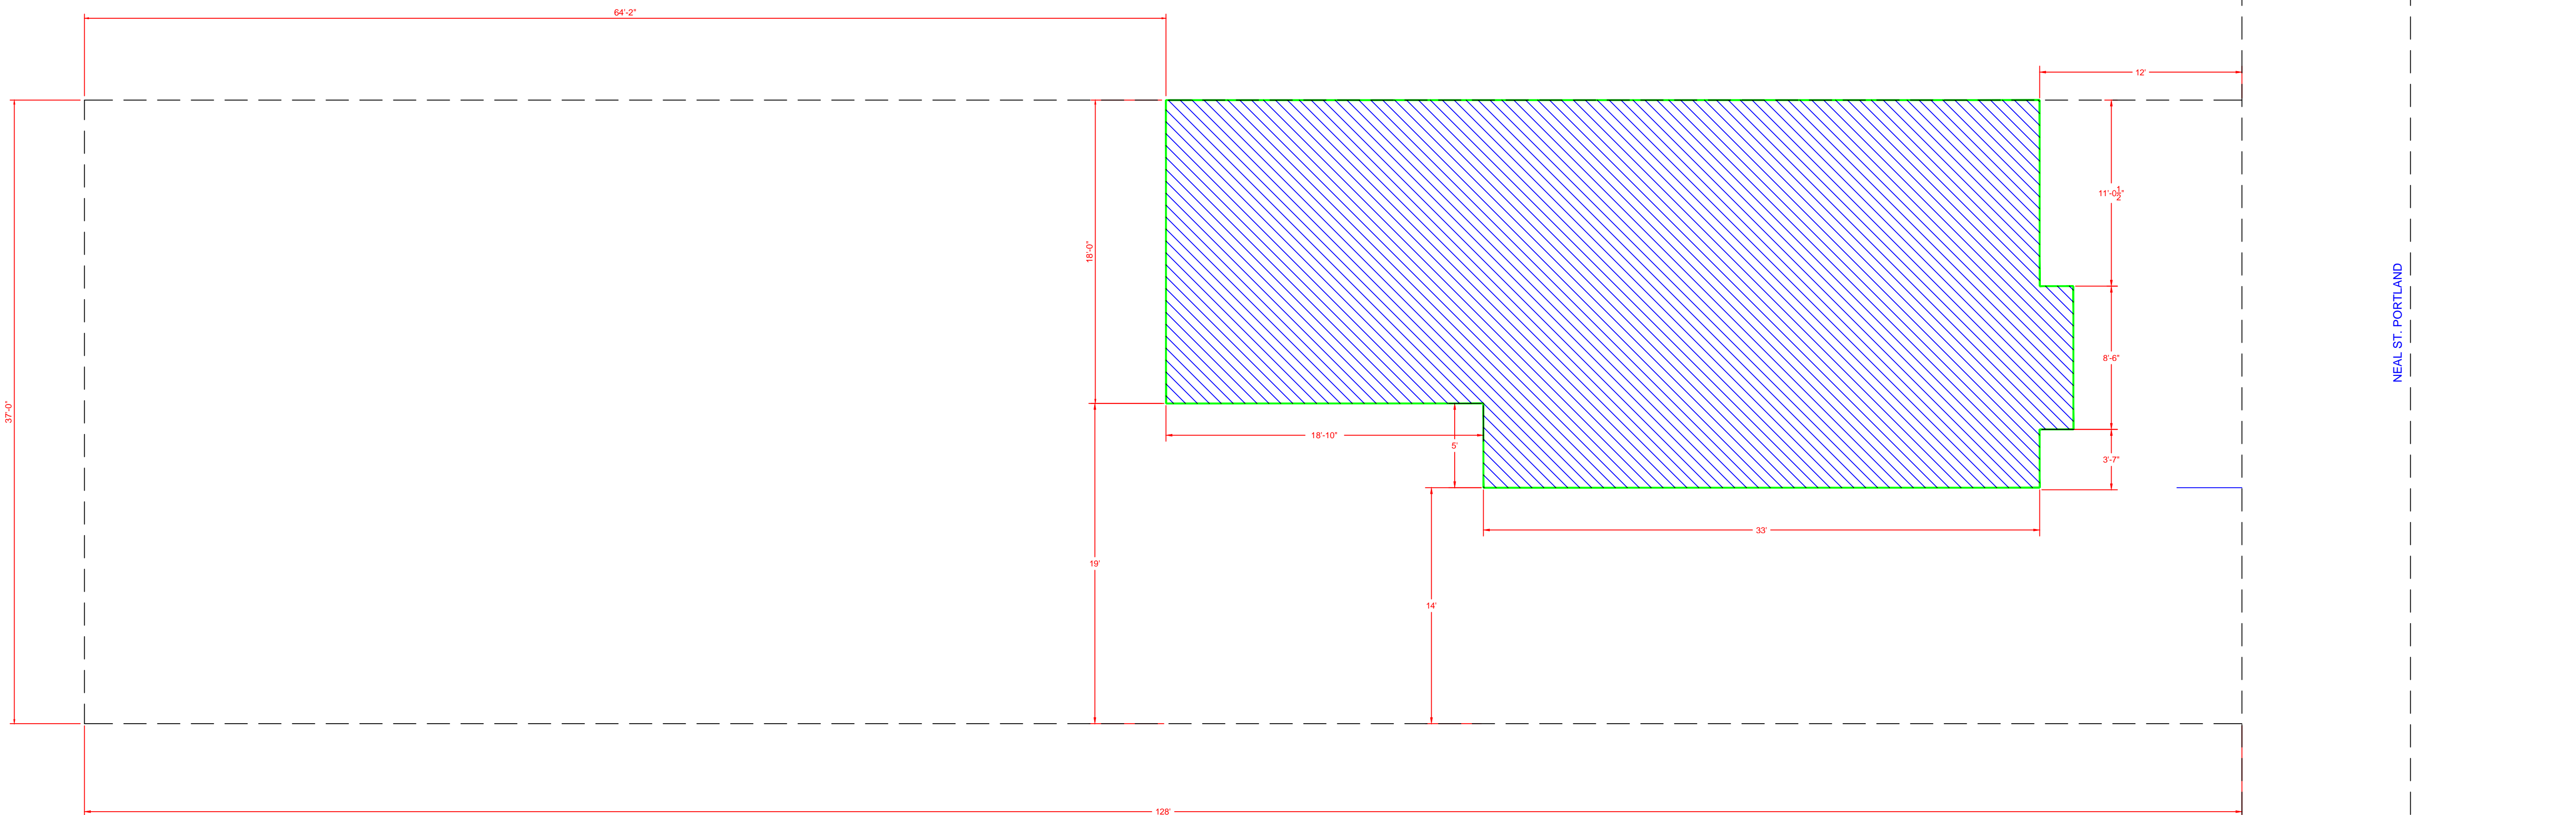

**SITE PLAN**

SCALE: 3/16"=1'-0"

3.

2.

1.

REVS:

CODE:

TOWN:

DATE: 04-19-11

SCALE: 3/16"=1'-0"

DESIGNED: SSA

DRAWN: SSA

TITLE:

BUILDING  
ELEVATIONS

FILE:

SHEET:  
A-3

**NOTE:**

THIS DRAWING IS PROVIDED FOR INFORMATIONAL PURPOSES ONLY.  
IF USED FOR CONSTRUCTION THE CONTRACTOR ASSUMES ALL RESPONSIBILITY FOR LOCAL CODE COMPLIANCE.  
ALL DRAWINGS, PLANS, SKETCHES ETC. ARE PROVIDED TO OUR CLIENTS BASED UPON INFORMATION PROVIDED BY THE CLIENT AND DRAWN IN ACCORDANCE WITH COMMON BUILDING PRACTICES AND LOCAL CODES. NONE OF THE EMPLOYEES OF FMC CADD DRAFTING SERVICES, INC. ARE REGISTERED ARCHITECTS, ENGINEERS OR LAND SURVEYORS. ALL DIMENSIONS AND SPECIFICATIONS SHOULD BE VERIFIED BY CLIENT AND/OR CONTRACTOR BEFORE ACTUAL CONSTRUCTION BEGINS. IF DIMENSIONS AND SPECIFICATIONS ARE NOT VERIFIED BY CLIENT AND/OR CONTRACTOR BEFORE ACTUAL CONSTRUCTION BEGINS FMC CADD DRAFTING SERVICES, INC. WILL BE HELD HARMLESS. FMC CADD DRAFTING SERVICES, INC. ASSUMES NO LIABILITY FOR CHANGES AND/OR REVISIONS MADE TO PLANS BY CLIENT AND/OR CONTRACTOR.



BACK ELEVATION RENDERING

SCALE:NTS



SIDE ELEVATION RENDERING

SCALE:NTS

PROPERTY OF



**BURGMON RESIDENCE  
DESIGN RENDERING**

3.

2.

1.

REVS:

CODE:

TOWN:

DATE:08-05-11

SCALE:NTS

DESIGNED:SSA

DRAWN:SSA

TITLE:

BUILDING  
RENDERINGS


FILE:

SHEET:  
A-4

**NOTE:**

THIS DRAWING IS PROVIDED FOR INFORMATIONAL PURPOSES ONLY. IF USED FOR CONSTRUCTION, THE CONTRACTOR ASSUMES ALL RESPONSIBILITY FOR LOCAL CODE COMPLIANCE. ALL DRAWINGS, PLANS, SKETCHES ETC. ARE PROVIDED TO OUR CLIENTS BASED UPON INFORMATION PROVIDED BY THE CLIENT AND DRAWN IN ACCORDANCE WITH COMMON BUILDING PRACTICES AND LOCAL CODES. NONE OF THE EMPLOYEES OF FMC CADD DRAFTING SERVICES, INC ARE REGISTERED ARCHITECTS, ENGINEERS OR LAND SURVEYORS. ALL DIMENSIONS AND SPECIFICATIONS SHOULD BE VERIFIED BY CLIENT AND/OR CONTRACTOR BEFORE ACTUAL CONSTRUCTION BEGINS. IF DIMENSIONS AND SPECIFICATIONS ARE NOT VERIFIED BY CLIENT AND/OR CONTRACTOR BEFORE ACTUAL CONSTRUCTION BEGINS FMC CADD DRAFTING SERVICES, INC. WILL BE HELD HARMLESS. FMC CADD DRAFTING SERVICES, INC. ASSUMES NO LIABILITY FOR CHANGES AND/OR REVISIONS MADE TO PLANS BY CLIENT AND/OR CONTRACTOR.

**BURGMON RESIDENCE  
 FLOOR PLAN**

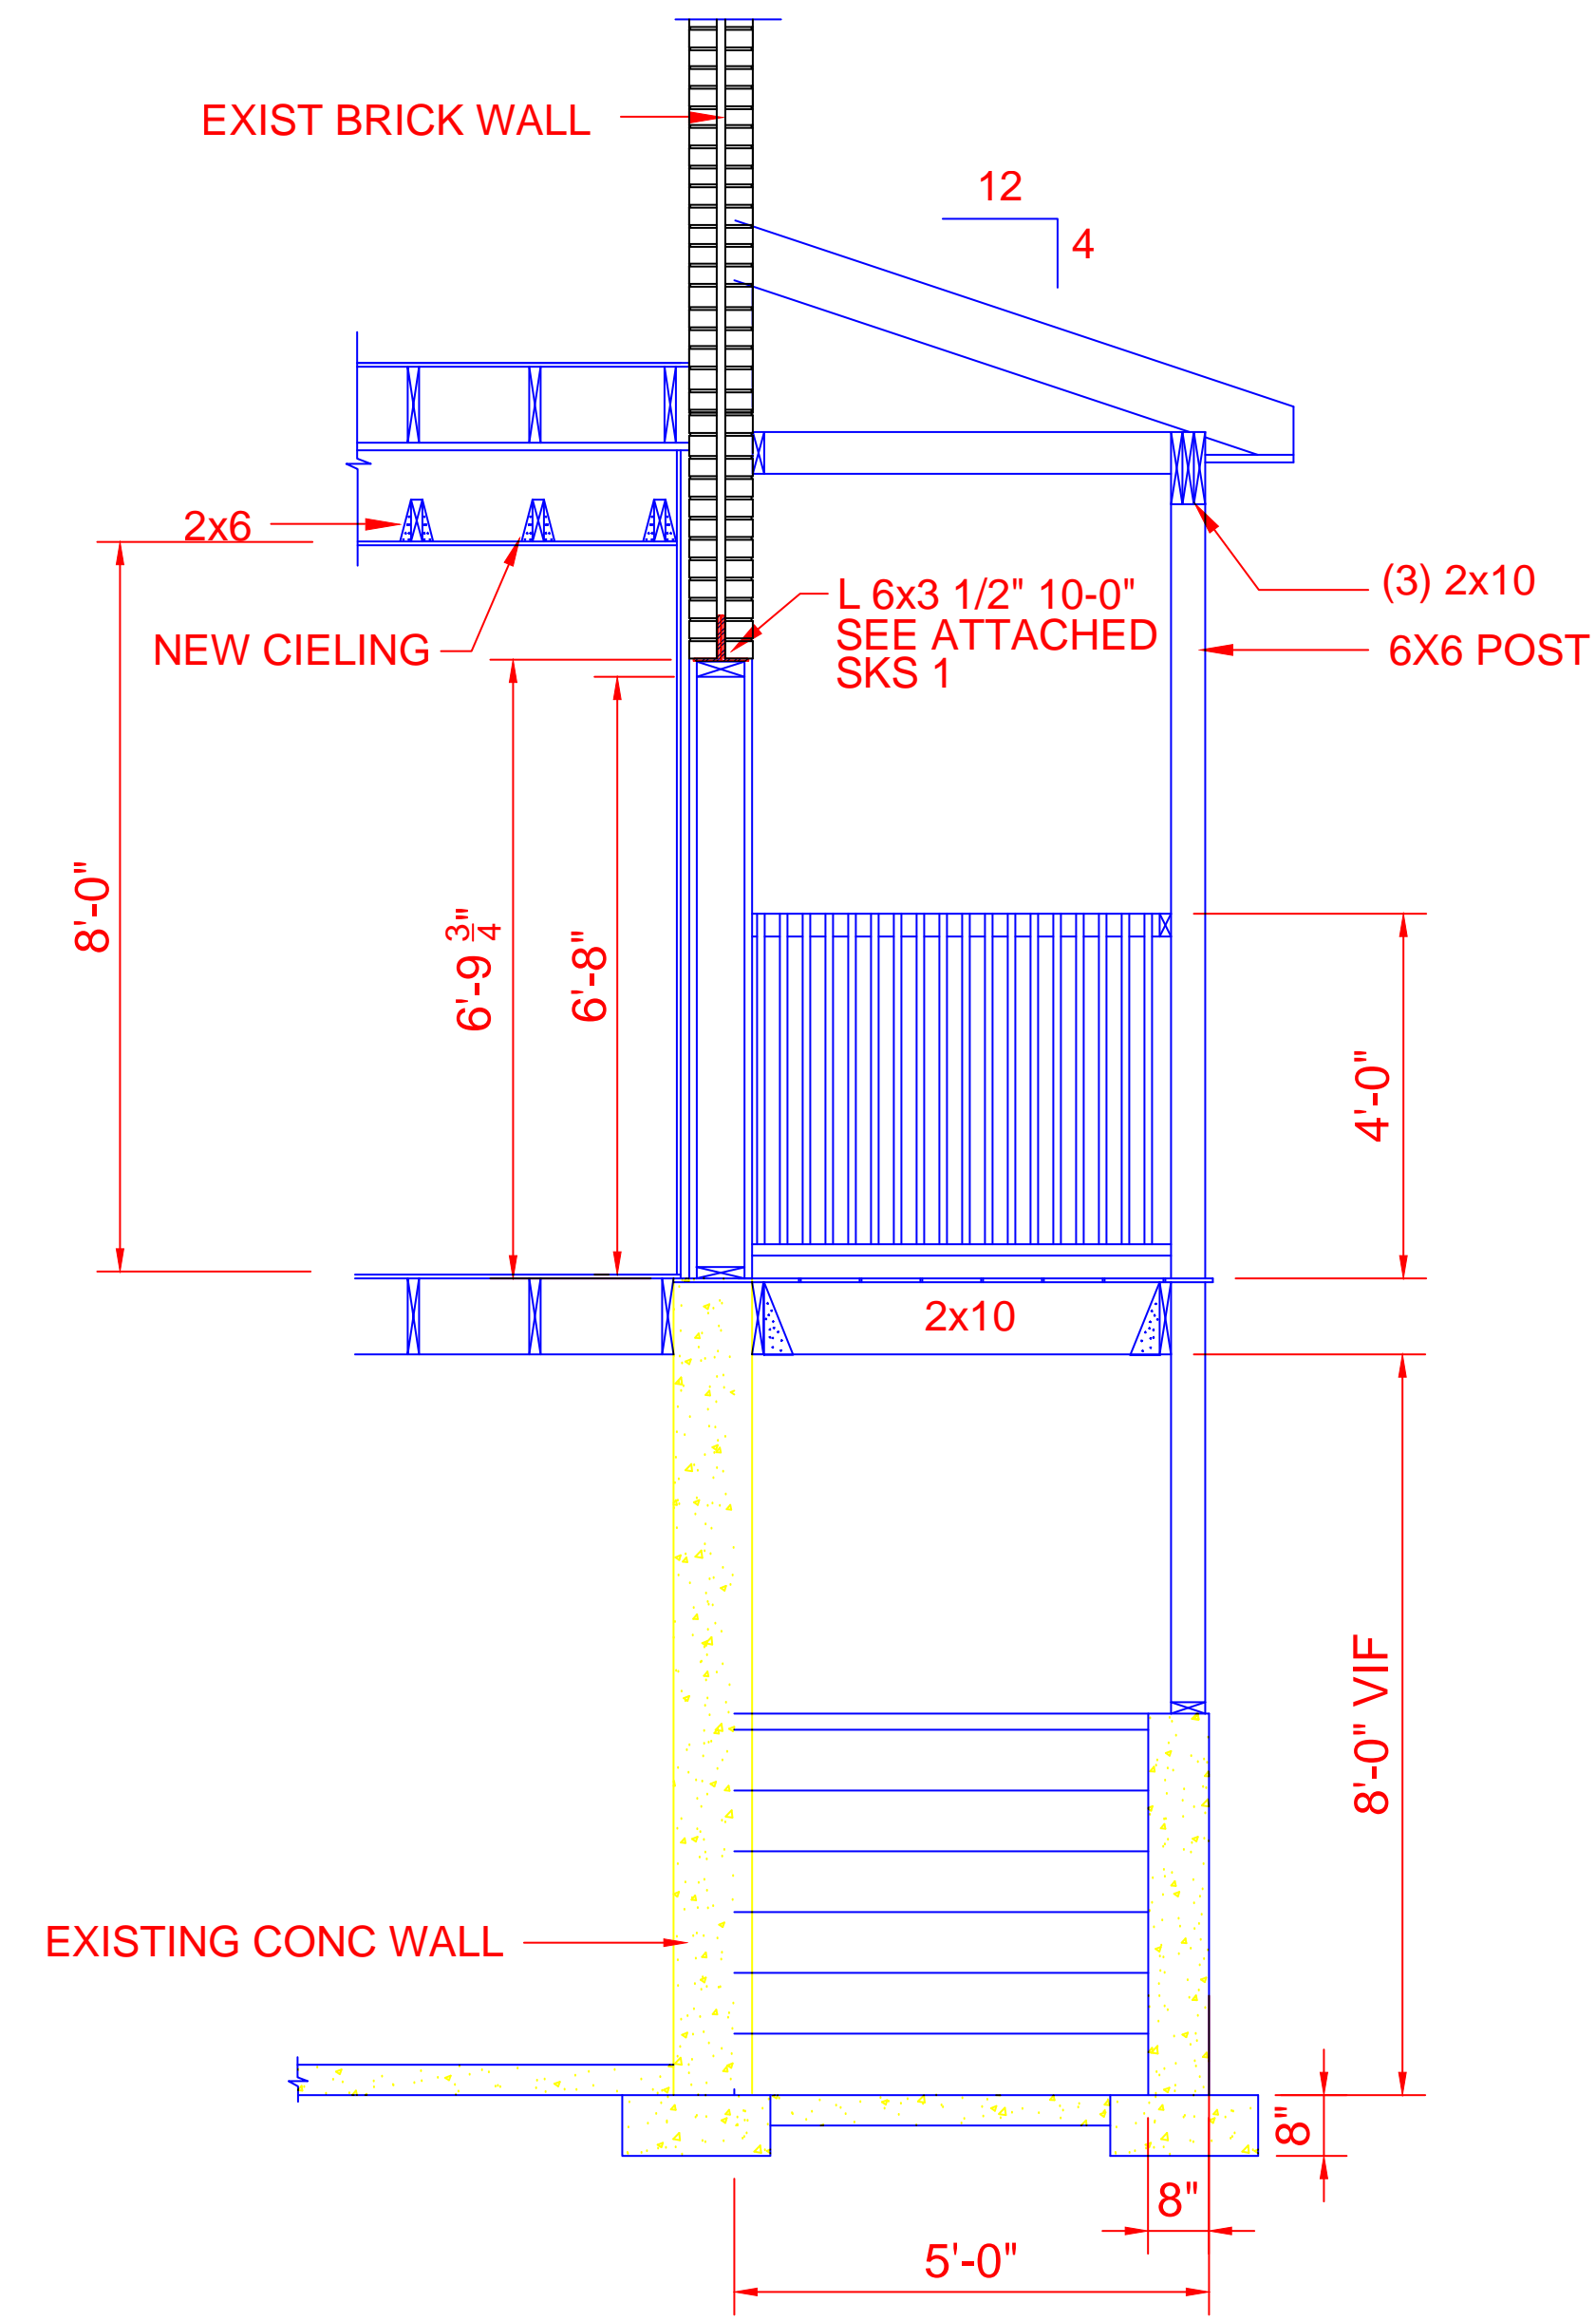

**1**  
**A-1** TYPICAL WALL SECTION AT NEW DOOR  
 SCALE: 3/4"=1'-0"

**NOTE:**  
 THIS DRAWING IS PROVIDED FOR INFORMATIONAL PURPOSES ONLY.  
 IF USED FOR CONSTRUCTION, THE CONTRACTOR ASSUMES ALL RESPONSIBILITY  
 FOR LOCAL CODE COMPLIANCE.  
 ALL DRAWINGS, PLANS, SKETCHES ETC. ARE PROVIDED TO OUR  
 CLIENTS BASED UPON INFORMATION PROVIDED BY THE CLIENT  
 AND DRAWN IN ACCORDANCE WITH COMMON BUILDING PRACTICES  
 AND LOCAL CODES. NONE OF THE EMPLOYEES OF FMC CADD DRAFTING  
 SERVICES, INC. ARE REGISTERED ARCHITECTS, ENGINEERS OR LAND  
 SURVEYORS. ALL DIMENSIONS AND SPECIFICATIONS SHOULD BE VERIFIED  
 BY CLIENT AND/OR CONTRACTOR BEFORE ACTUAL CONSTRUCTION  
 BEGINS. IF DIMENSIONS AND SPECIFICATIONS ARE NOT VERIFIED  
 BY CLIENT AND/OR CONTRACTOR BEFORE ACTUAL CONSTRUCTION  
 BEGINS FMC CADD DRAFTING SERVICES, INC. WILL BE HELD HARMLESS  
 FMC CADD DRAFTING SERVICES, INC. ASSUMES NO LIABILITY FOR CHANGES  
 AND/OR REVISIONS MADE TO PLANS BY CLIENT AND/OR CONTRACTOR.

3.
2.
1.
REVS:
CODE:
TOWN:
DATE:04-19-11
SCALE:1/2"=1'-0"
DESIGNED:SSA
DRAWN:SSA
TITLE: FLOOR PLAN
FILE:
SHEET: A-5