


Care taker's mix
600-800#

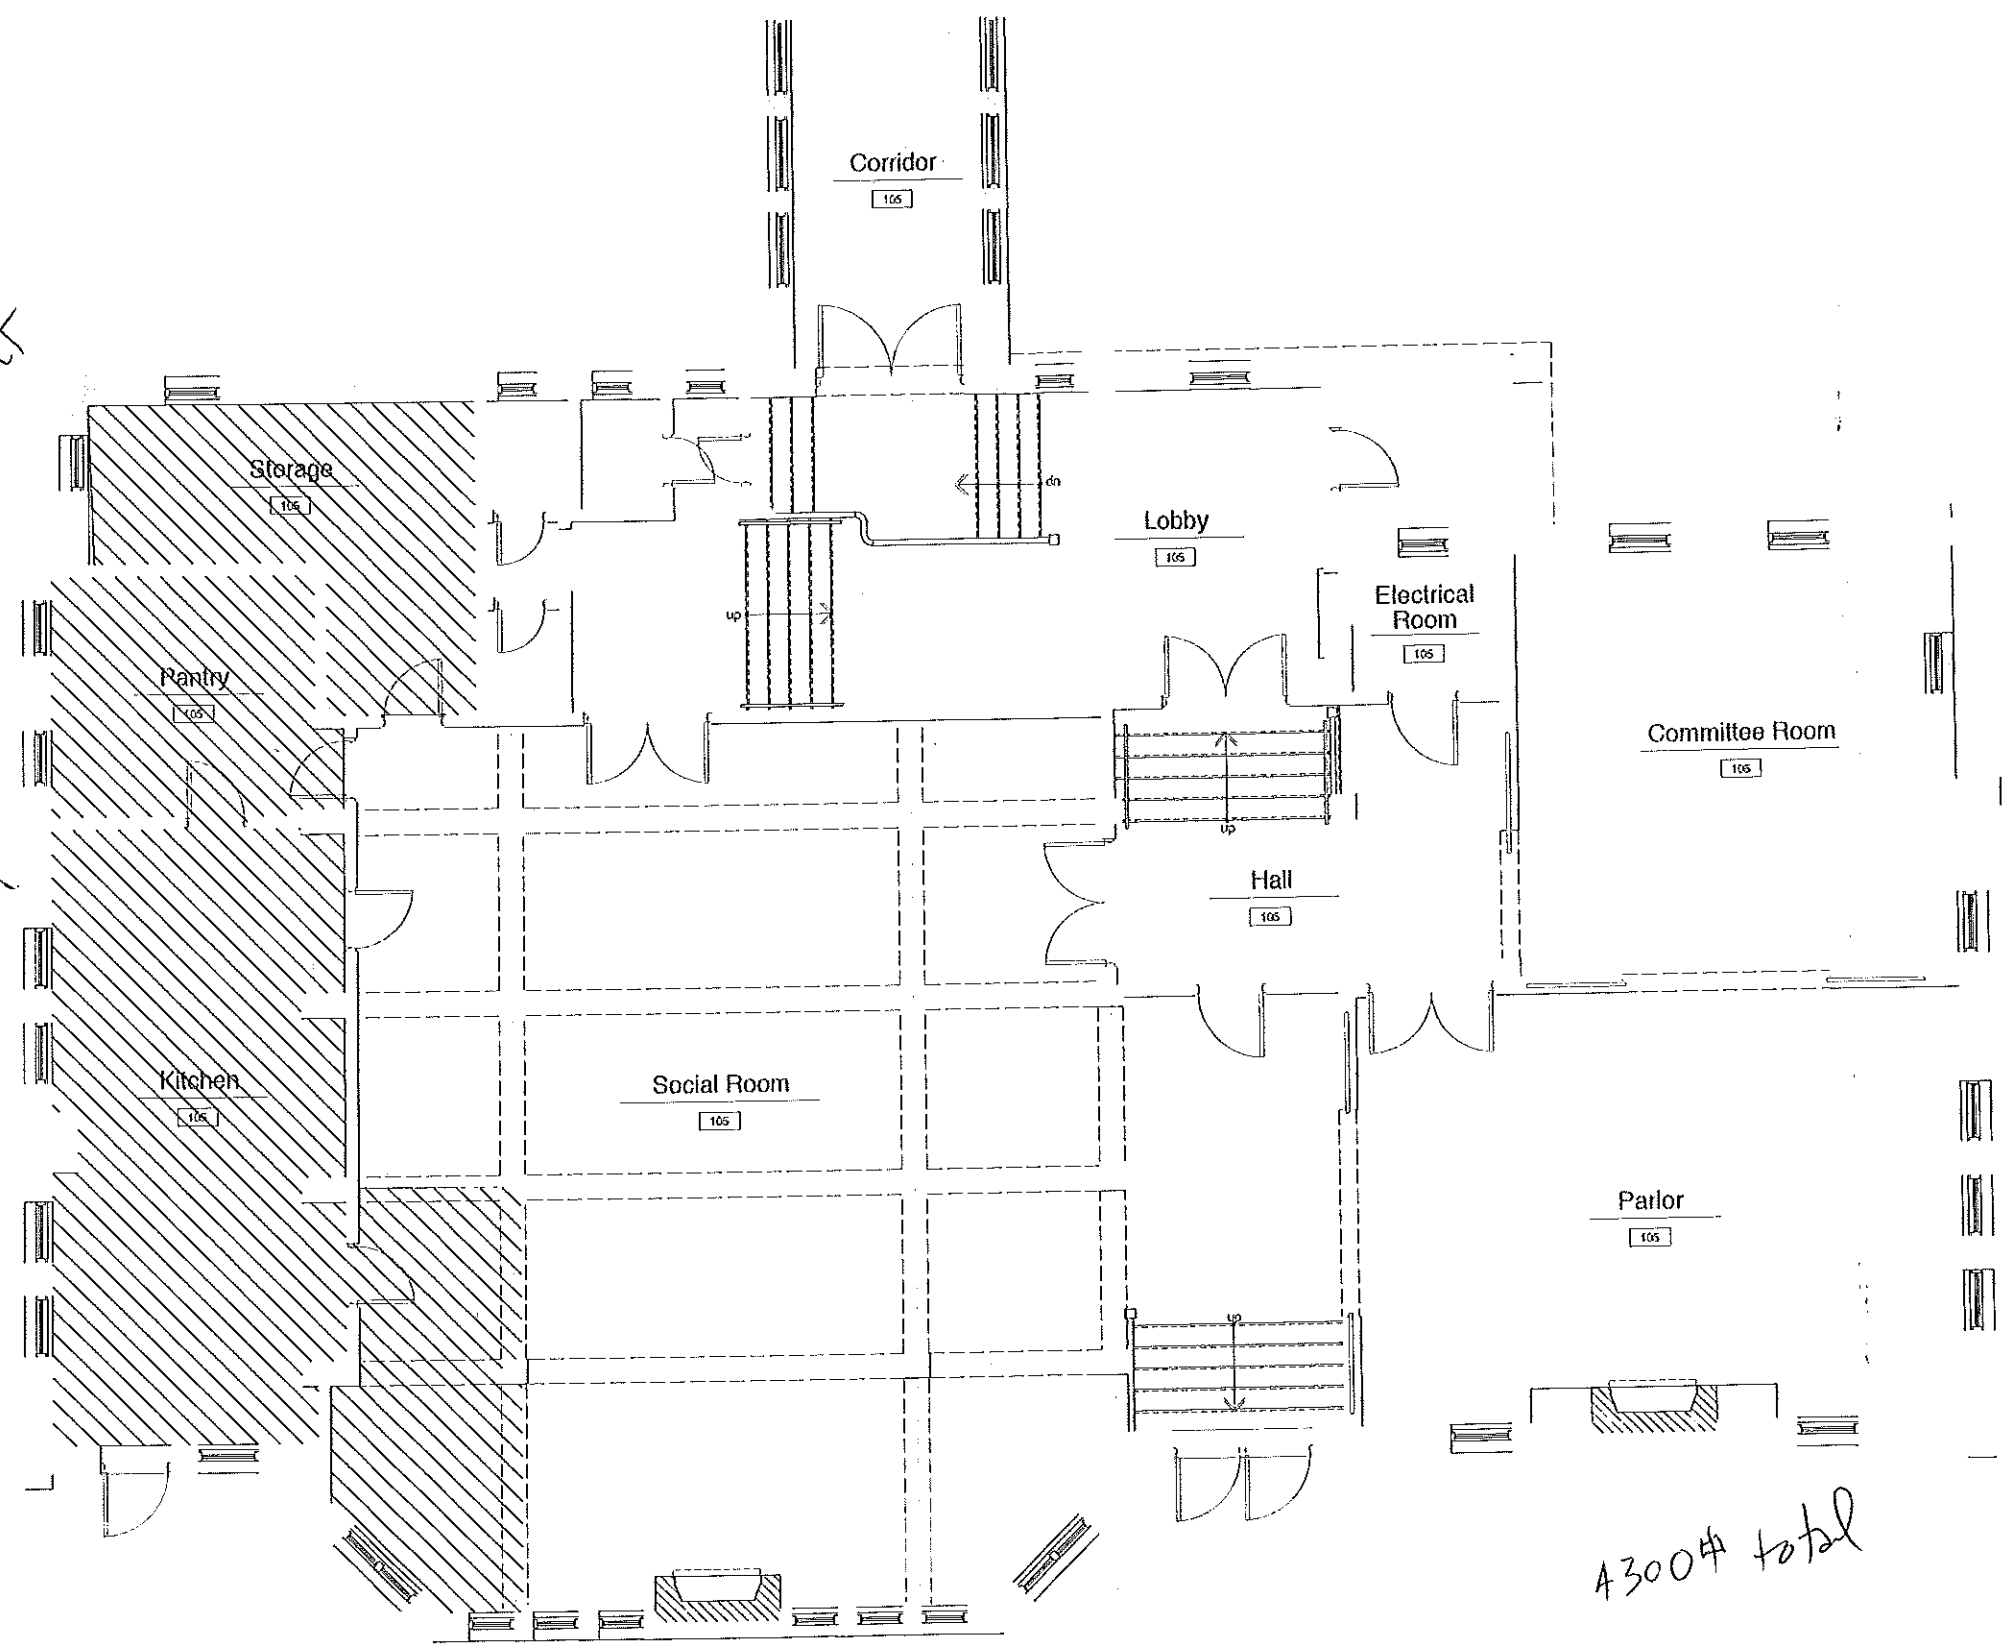

MAX SPACE for 14 Non Residential
right now 4 people in time a temp. by CAP

Thomas

4300# total


Caretaker Residence
Approx 600-800 SF


Circulation
Approx. 1,000 SF

Business Use *yellow = 2,800#*
Approx 3,400 - 3,600 SF

2/6/12

Large extended family
 grows
 has six children
 ~3800#

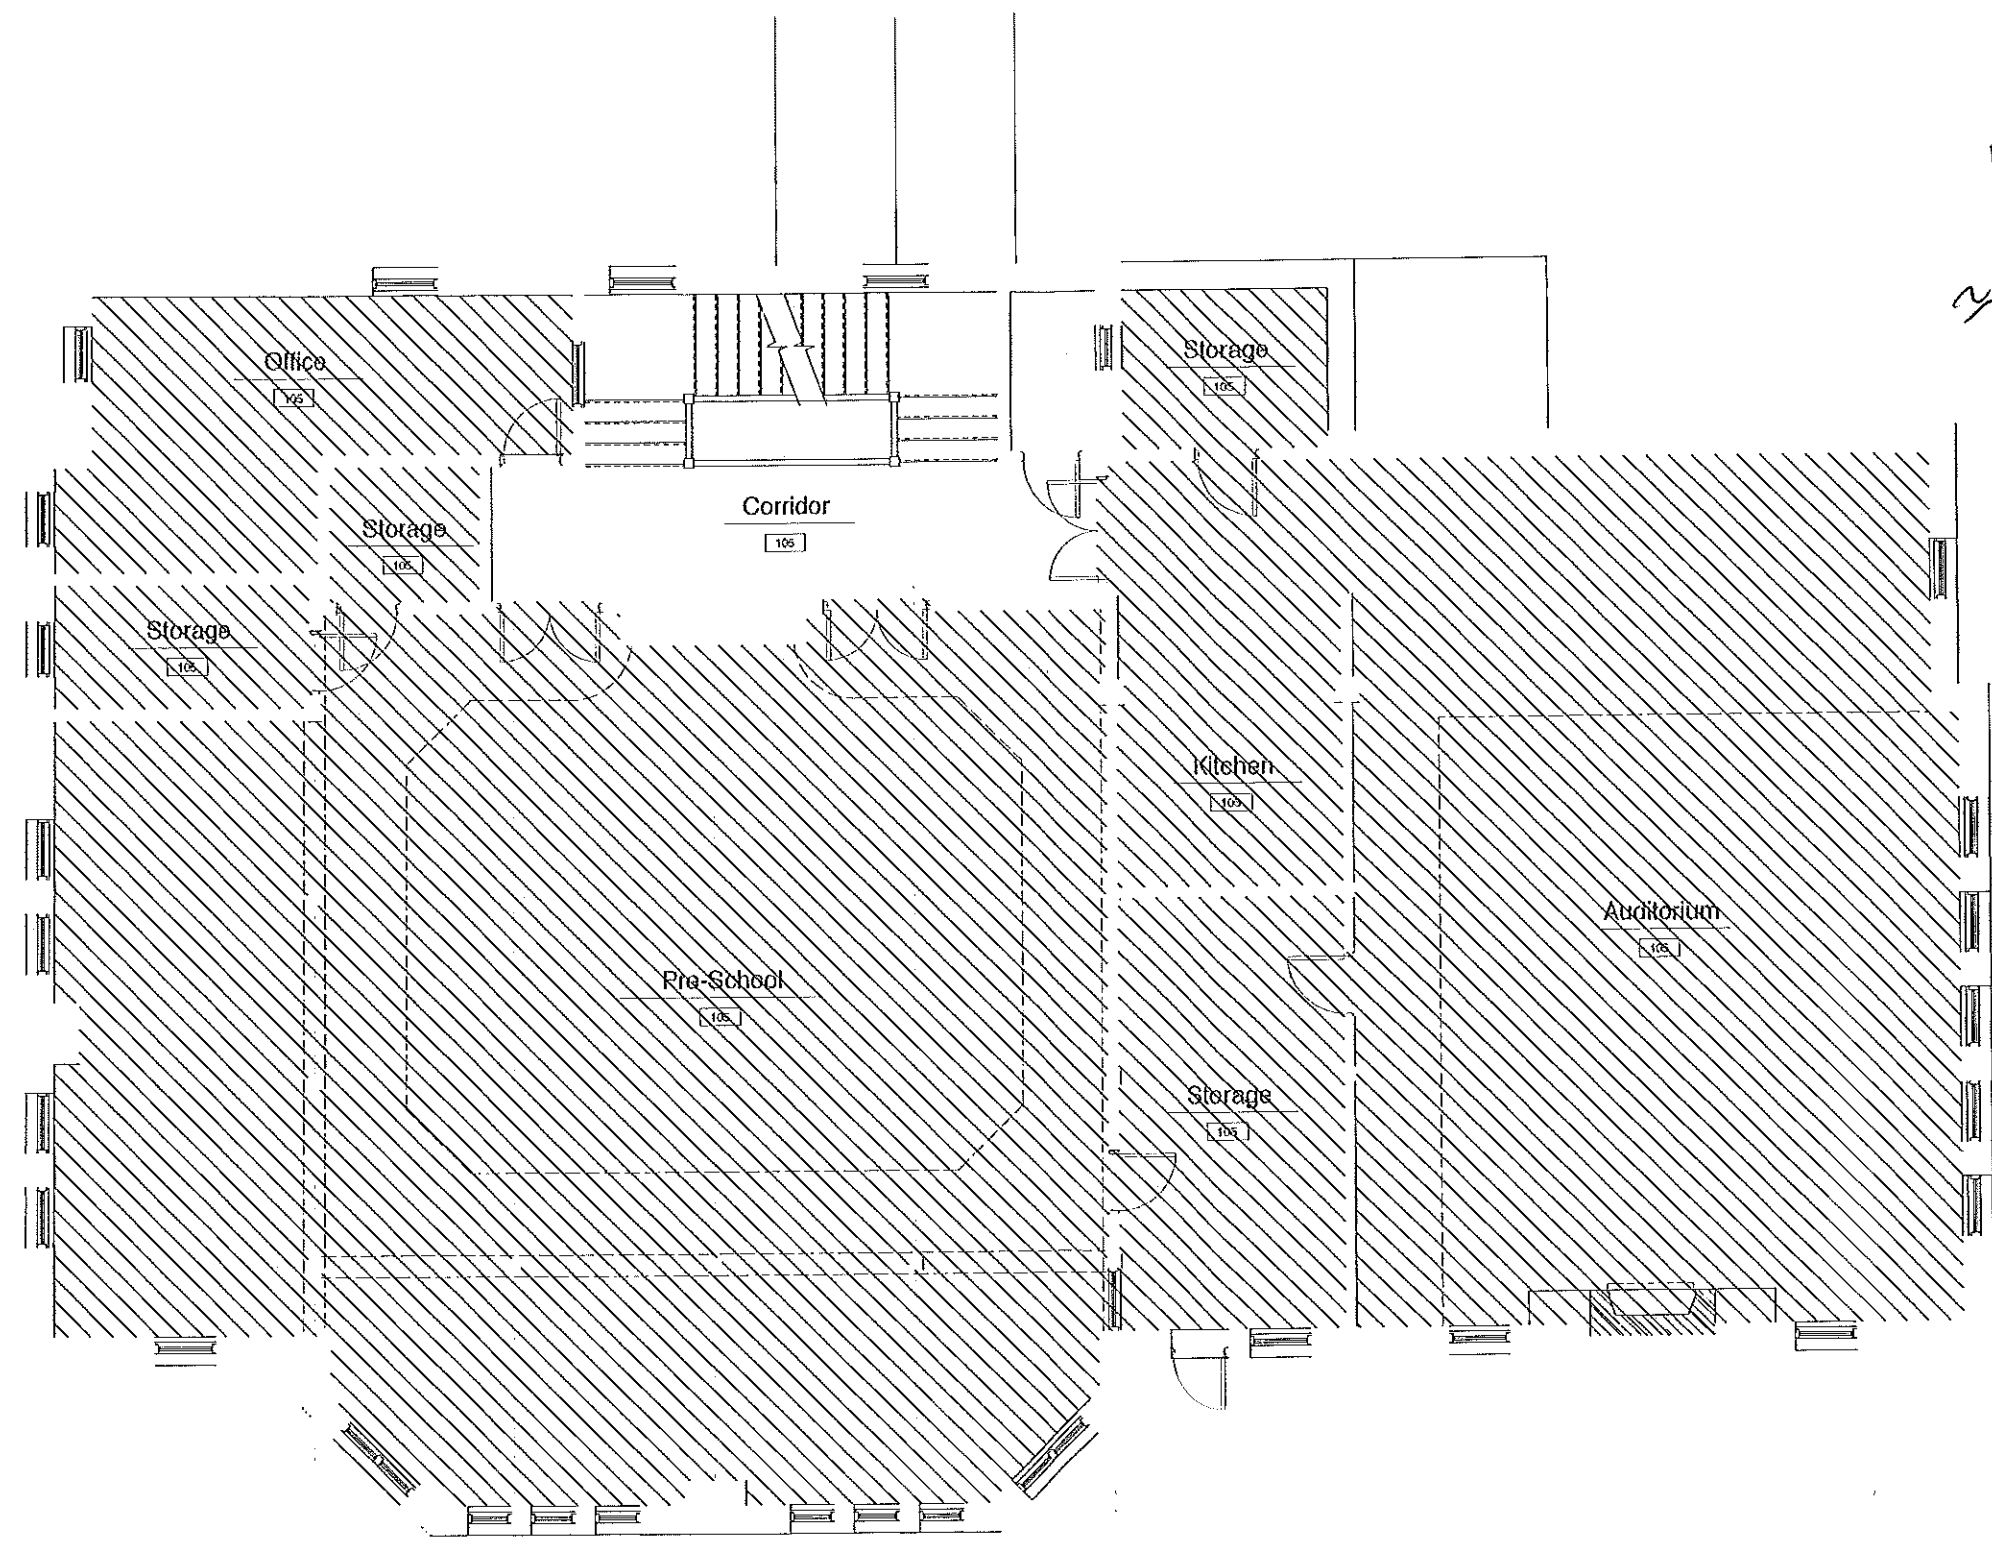

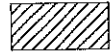 Primary Residence
 Approx 3,800 SF

Circulation
 Approx. 400 SF

Business Use
 Approx 0 SF


GARRISON
 CONSULTING


41 edgewood ave
 portland, maine 04103
 telephone 207 450 0750
 e-mail ma@chewerich@aol.com

Williston West
 32 Thomas Street LLC
 32 Thomas Street
 Portland, Maine


date February 1, 2012
 scale 1/4" = 1'-0"
 project # 2011-018
 drawing title Second Floor Plan
 A103

Third
1900#

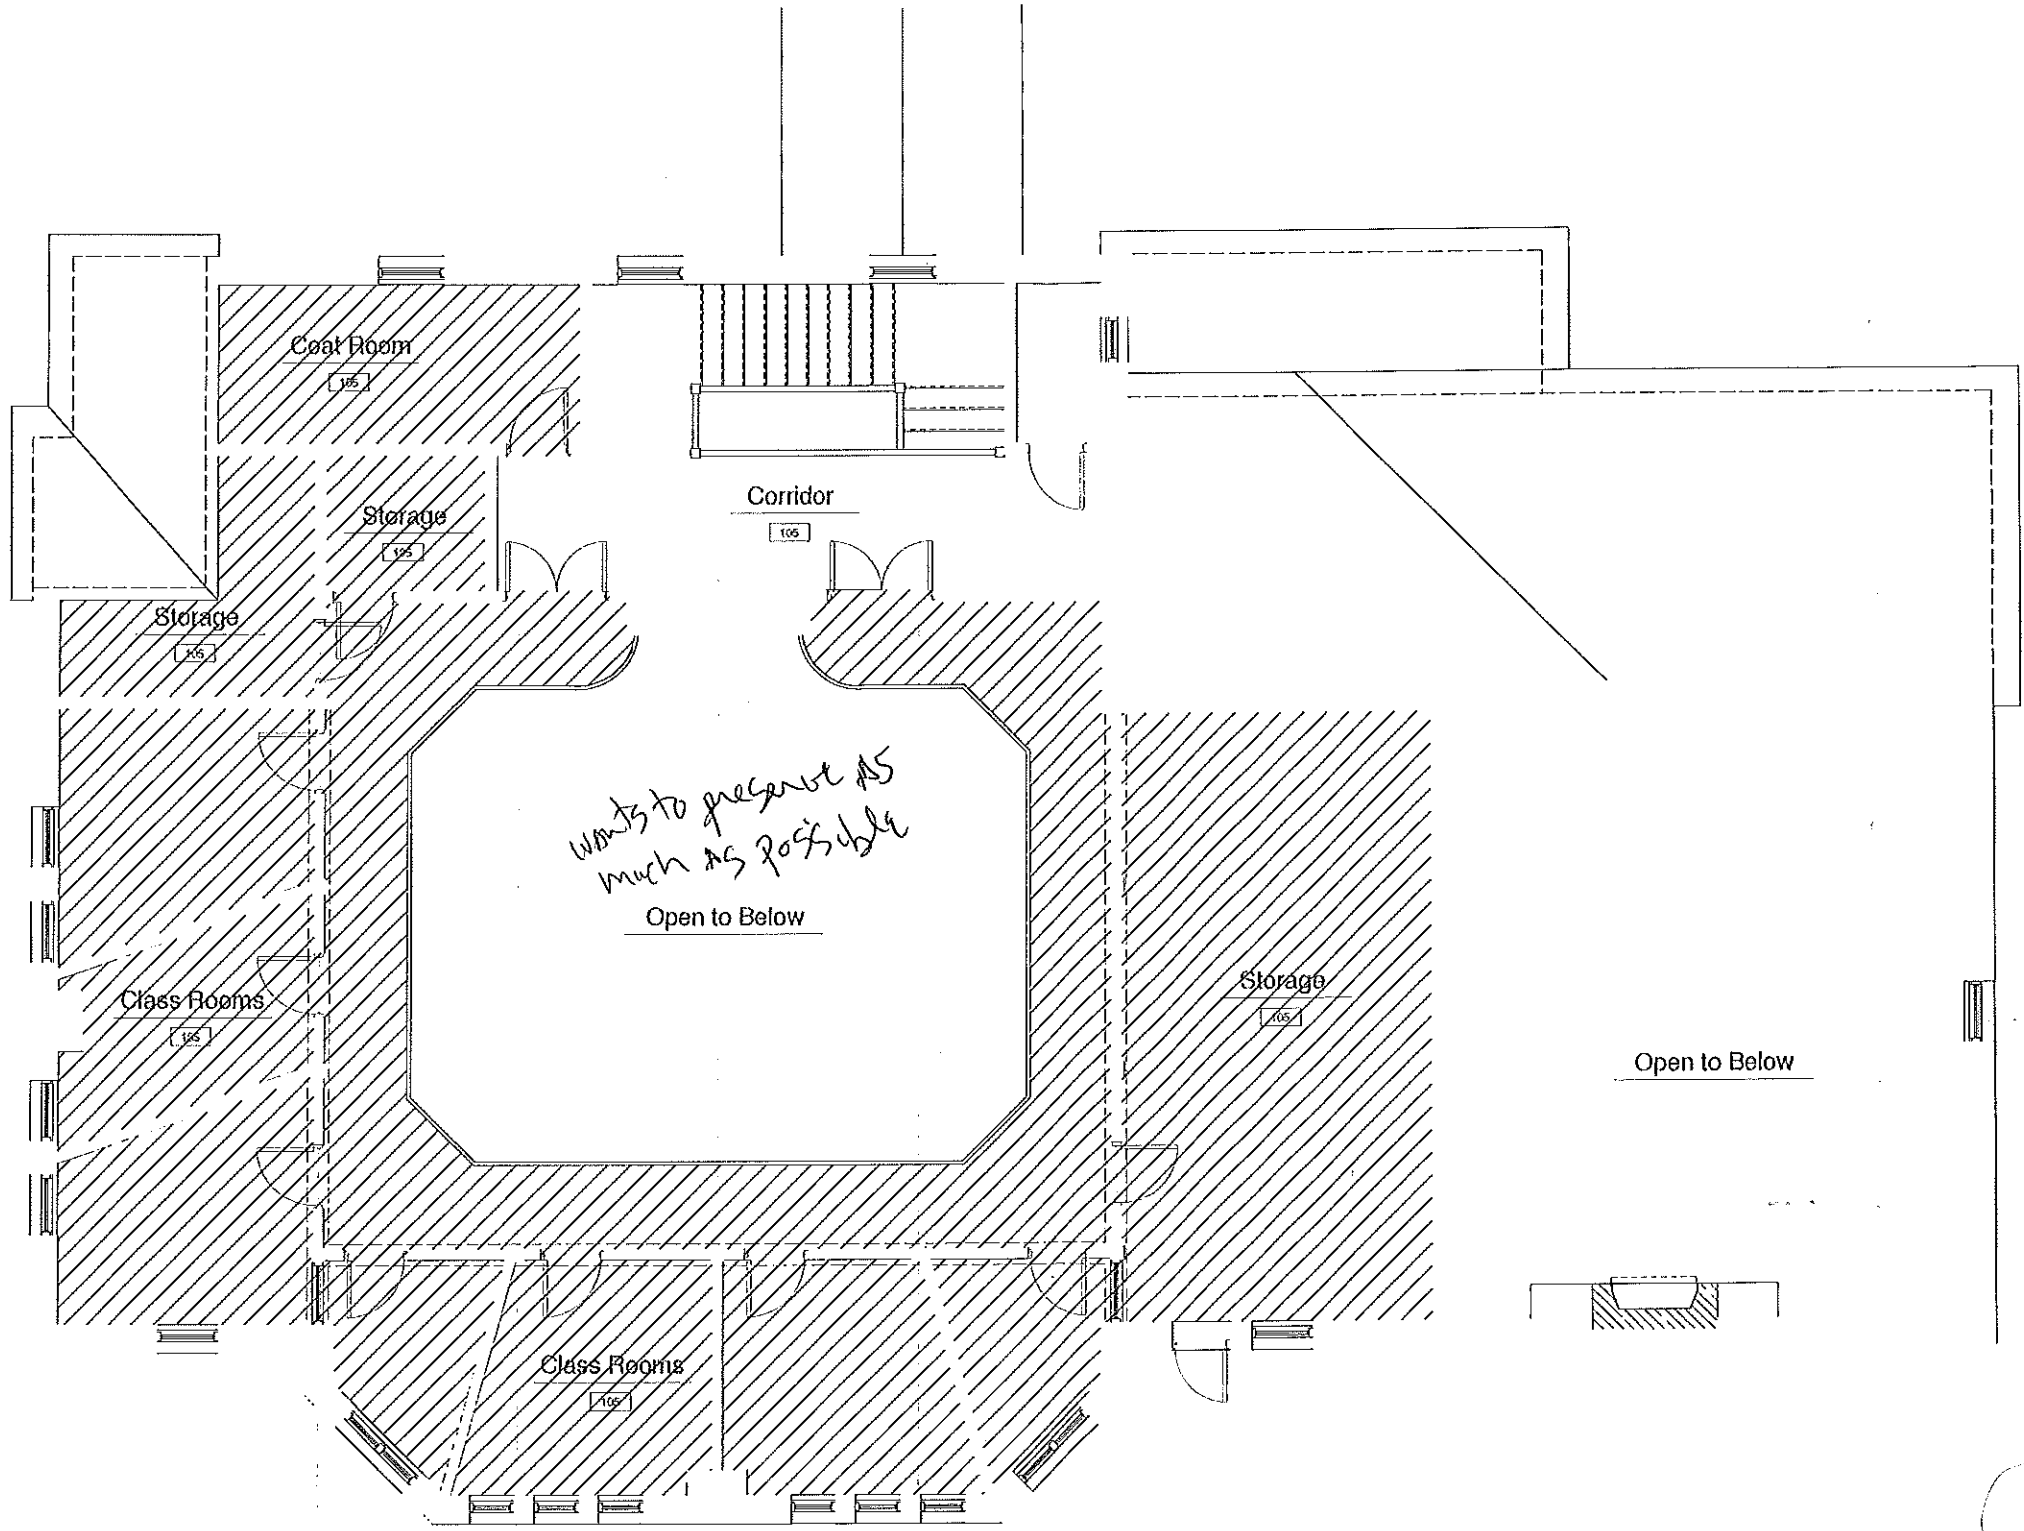

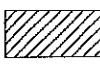 Primary Residence
 Approx 1,900 SF
 Circulation
 Approx. 400 SF
 Business Use
 Approx 0 SF

2/6/12

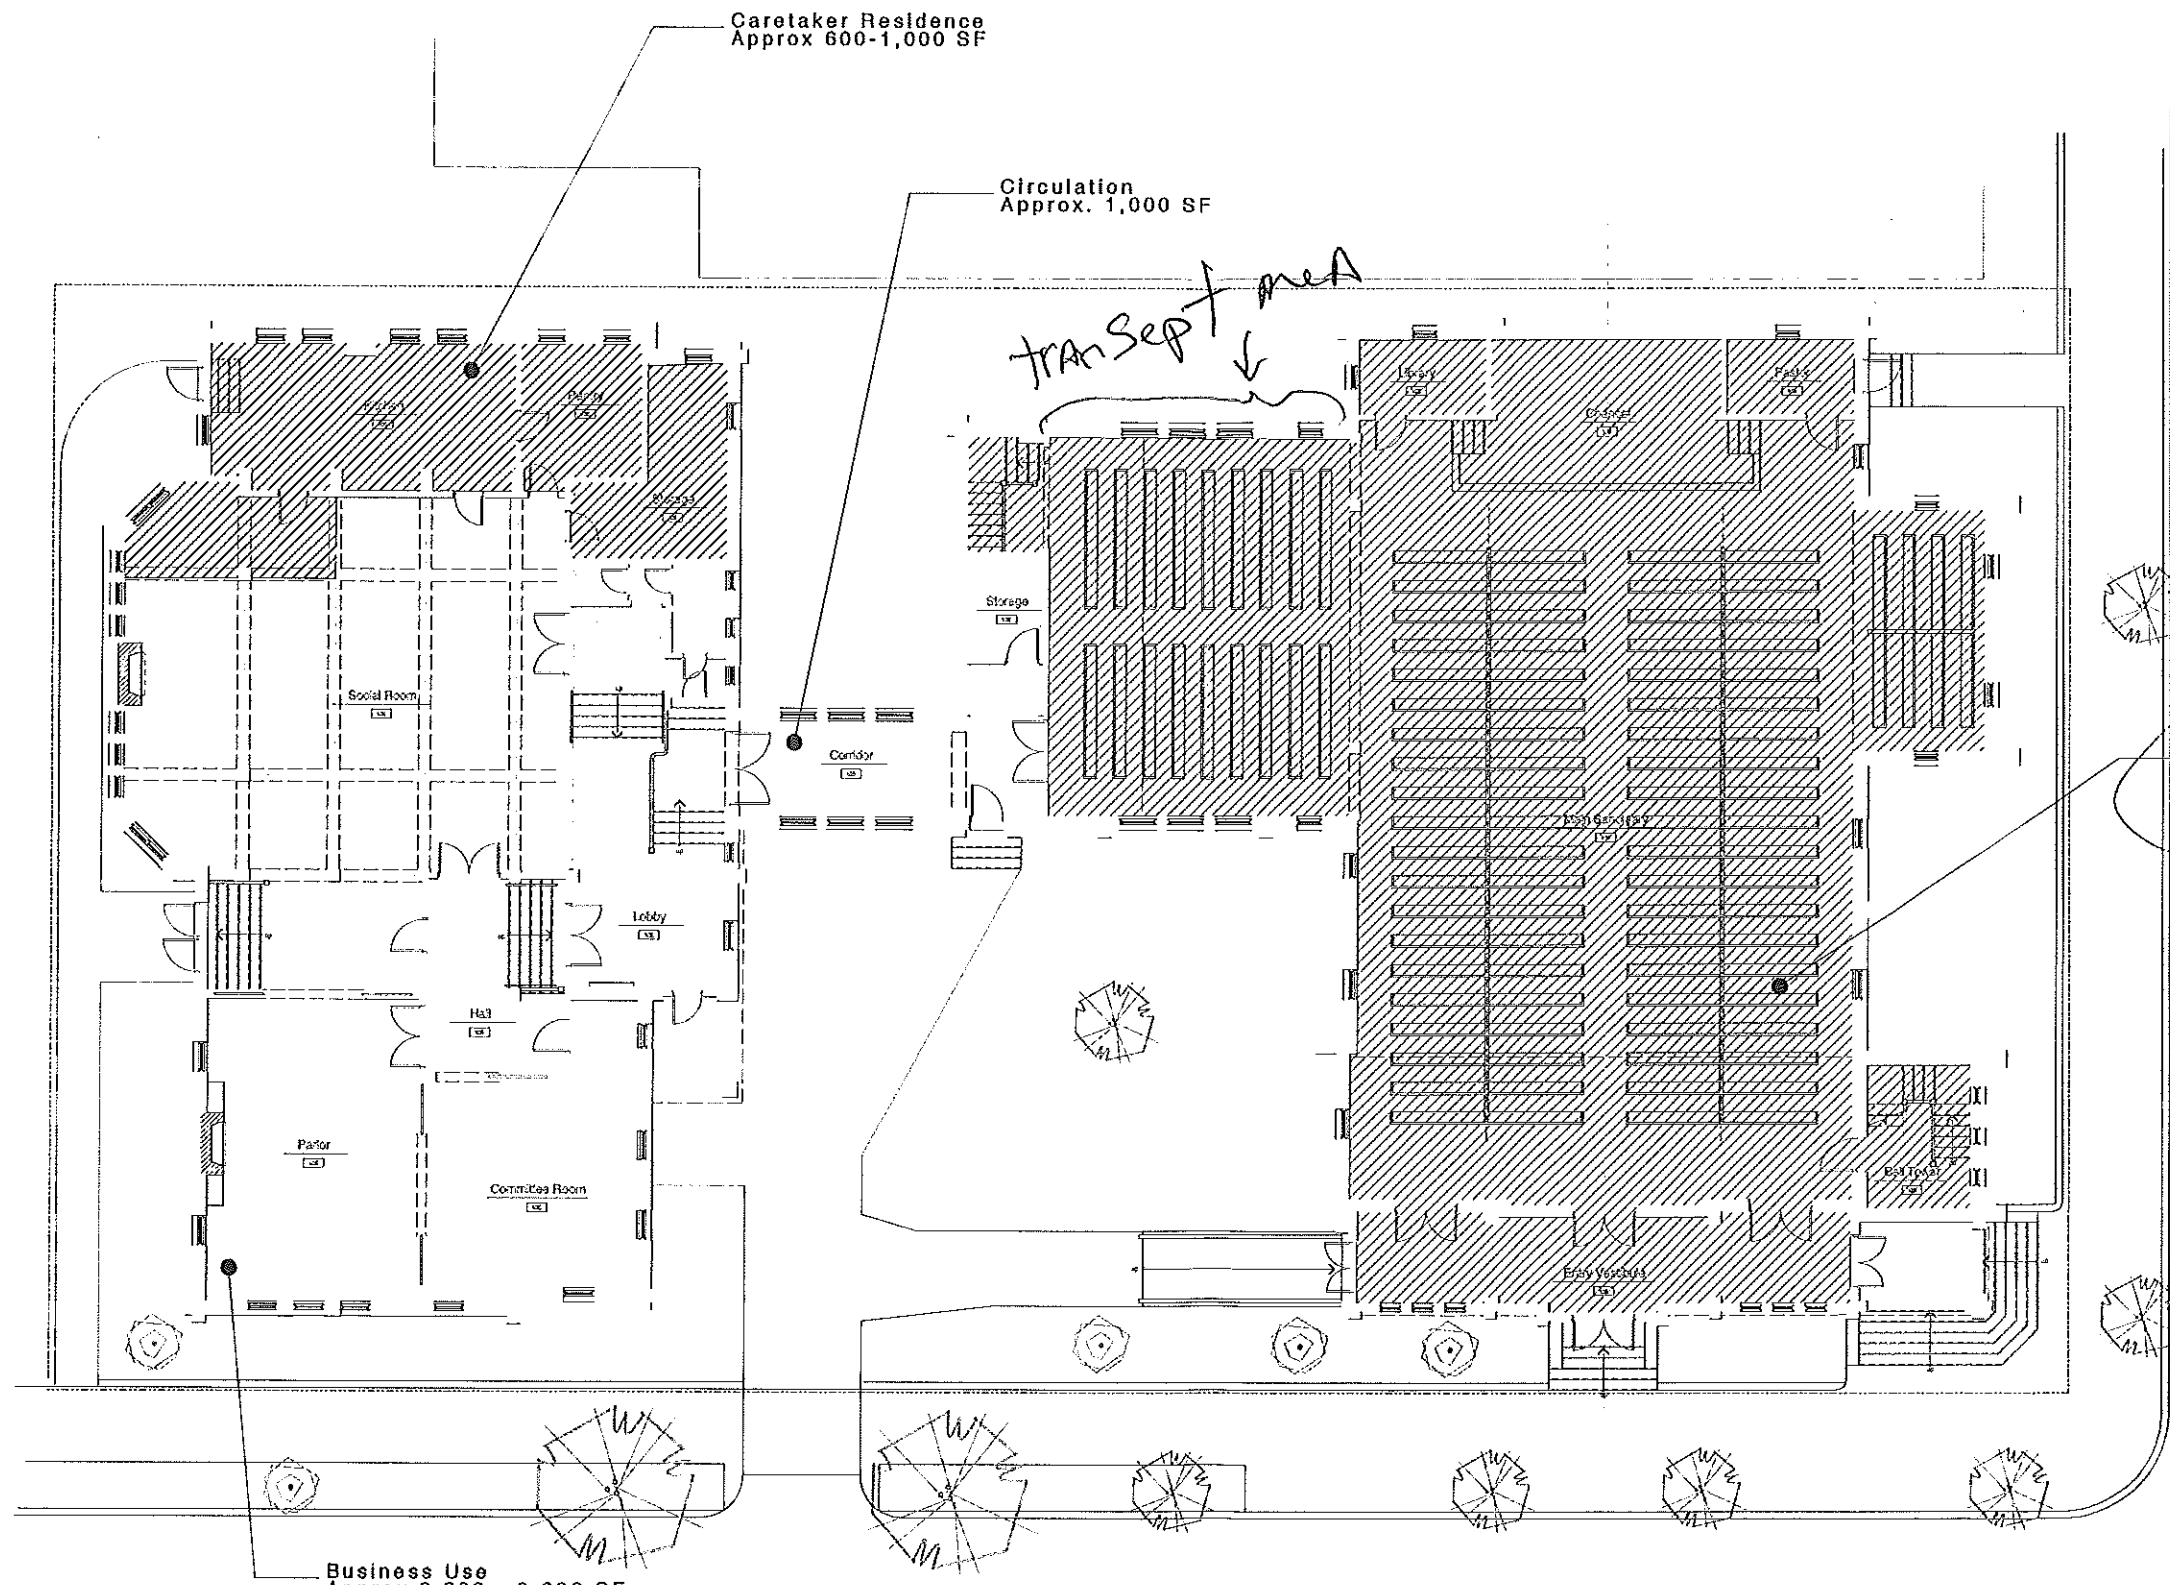

Caretaker Residence
Approx 600-1,000 SF

Circulation
Approx. 1,000 SF

trans Sept area





canal st

Community Hall
Approx 5,800 SF

299 capacity
Code trigger (300 beams)
sprinklers

Business Use
Approx 3,200 - 3,600 SF

Thomas St

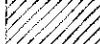-  Caretaker Residence
Approx 600-800 SF
-  Circulation
Approx. 1,000 SF
-  Community Hall
Approx 5,800 SF
-  Business Use
Approx 3,400 - 3,600 SF

GARRISON
CONSULTING

41 edgewood ave
portland, maine 04103
telephone 207 450 0750
e-mail matthewwinch@earthlink.net

Williston West
32 Thomas Street LLC
32 Thomas Street
Portland, Maine

date February 1, 2012
scale 1/8" = 1'-0"
project # 2011-018
drawing title Ground Floor
Plan
A101