



PROPOSED REMODEL
128 WADSWORTH ST
2ND Floor

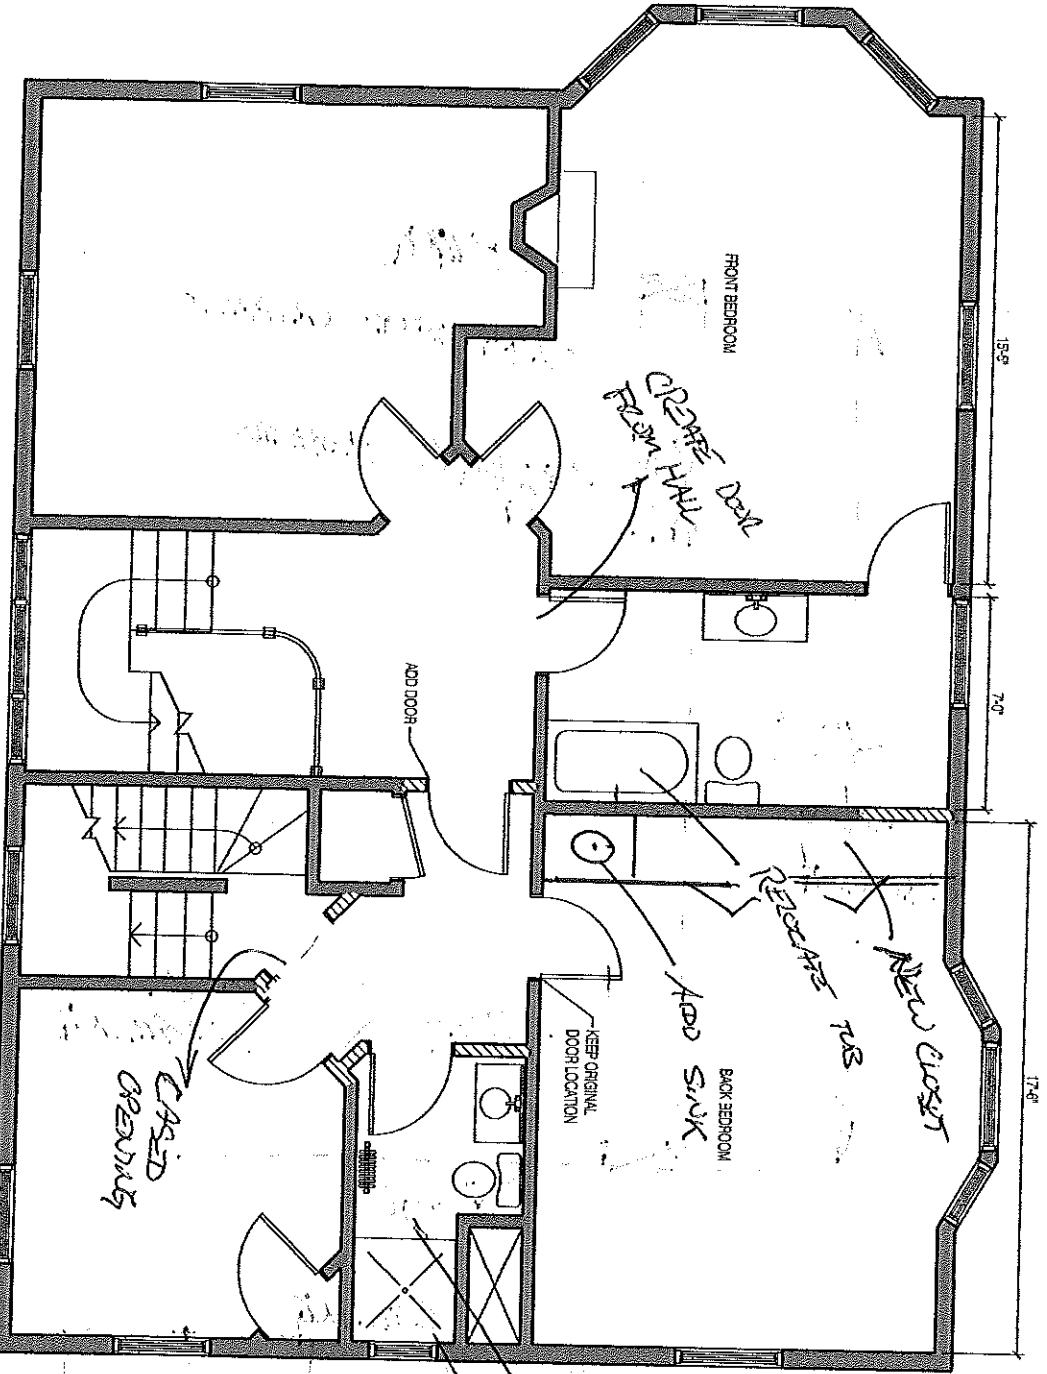

No WEIGHT BEAMS WALLS BEAMS REMOVED OR REMOVED

RECONSTRUCT BATHROOM

SEE BRICK FOR CROSS SECTION

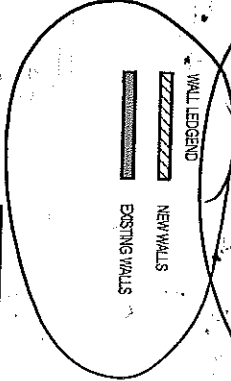

PROSPECT
R&D
DESIGN
20 FORD A. HENNINGSON, INC.
1100 2ND AVE
1100 2ND AVE

PROPOSED SECOND FLOOR PLAN
1/4" = 1'-0"
C.S.I. BUILDERS
41 WOODVILLE RD.
FALMOUTH, ME 04105
Address Reservation

PROPOSED SECOND FLOOR PLAN
PURINGTON

SCALE: 1/4" = 1'-0"

DATE: 7-20-05
DRAWN BY: BB
A-1.2