




Approved for Historic Preservation
Certificate of Appropriateness

11/20/17

Date:

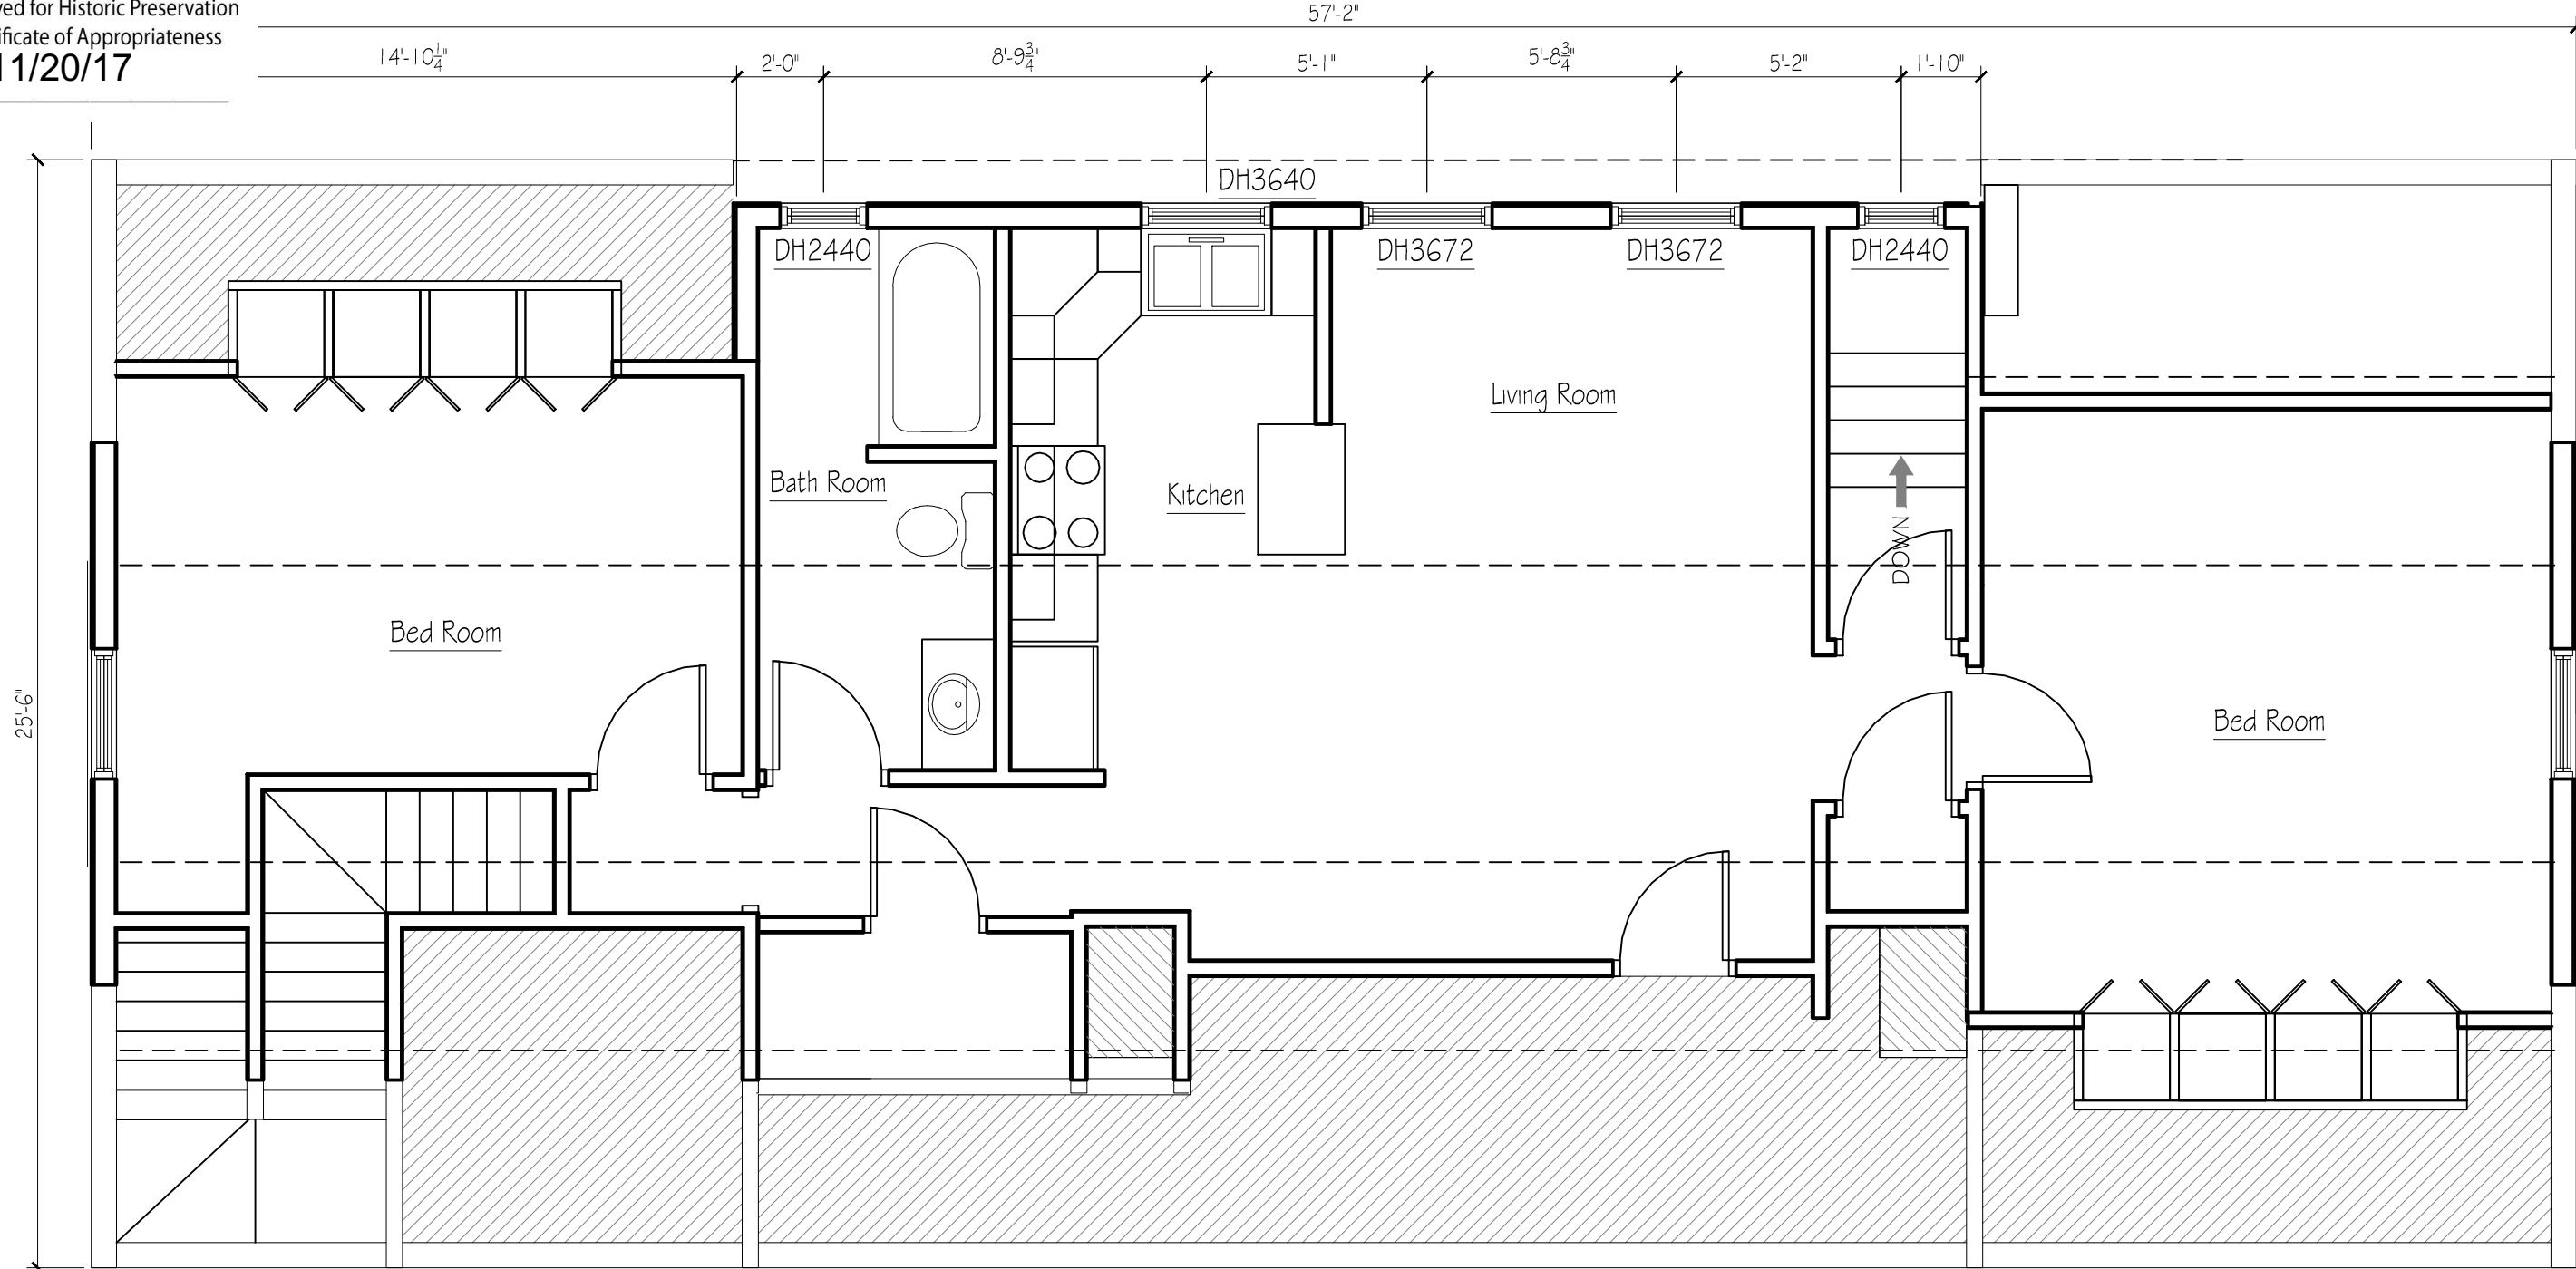

25'-6"

57'-2"

14'-10¹/₄"

2'-0"

8'-9³/₄"

5'-1"

5'-8³/₄"

5'-2"

1'-10"

DH3640

DH2440

DH3672

DH3672

DH2440

Living Room

Bath Room

Kitchen


Bed Room

Bed Room

DOWN

Third Floor Plan

SCALE: 1/4" = 1'-0"

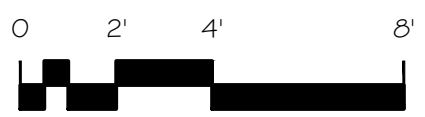

PROPERTY OF



15 Presnell Street, Portland, ME 04102

Renovations to Existing Apartment Building 14 Marshall Street

| | |
|-------------|------------|
| BY: | JJO |
| NO. REMARKS | |
| DATE | 10-26-17 |
| CODE: | IBC 2009 |
| TOWN: | Portland |
| DATE: | 10-26-17 |
| SCALE: | As Noted |
| DRAWN: | JJO |
| TITLE: | Floor Plan |
| FILE: | |
| SHEET: | A-02 |