

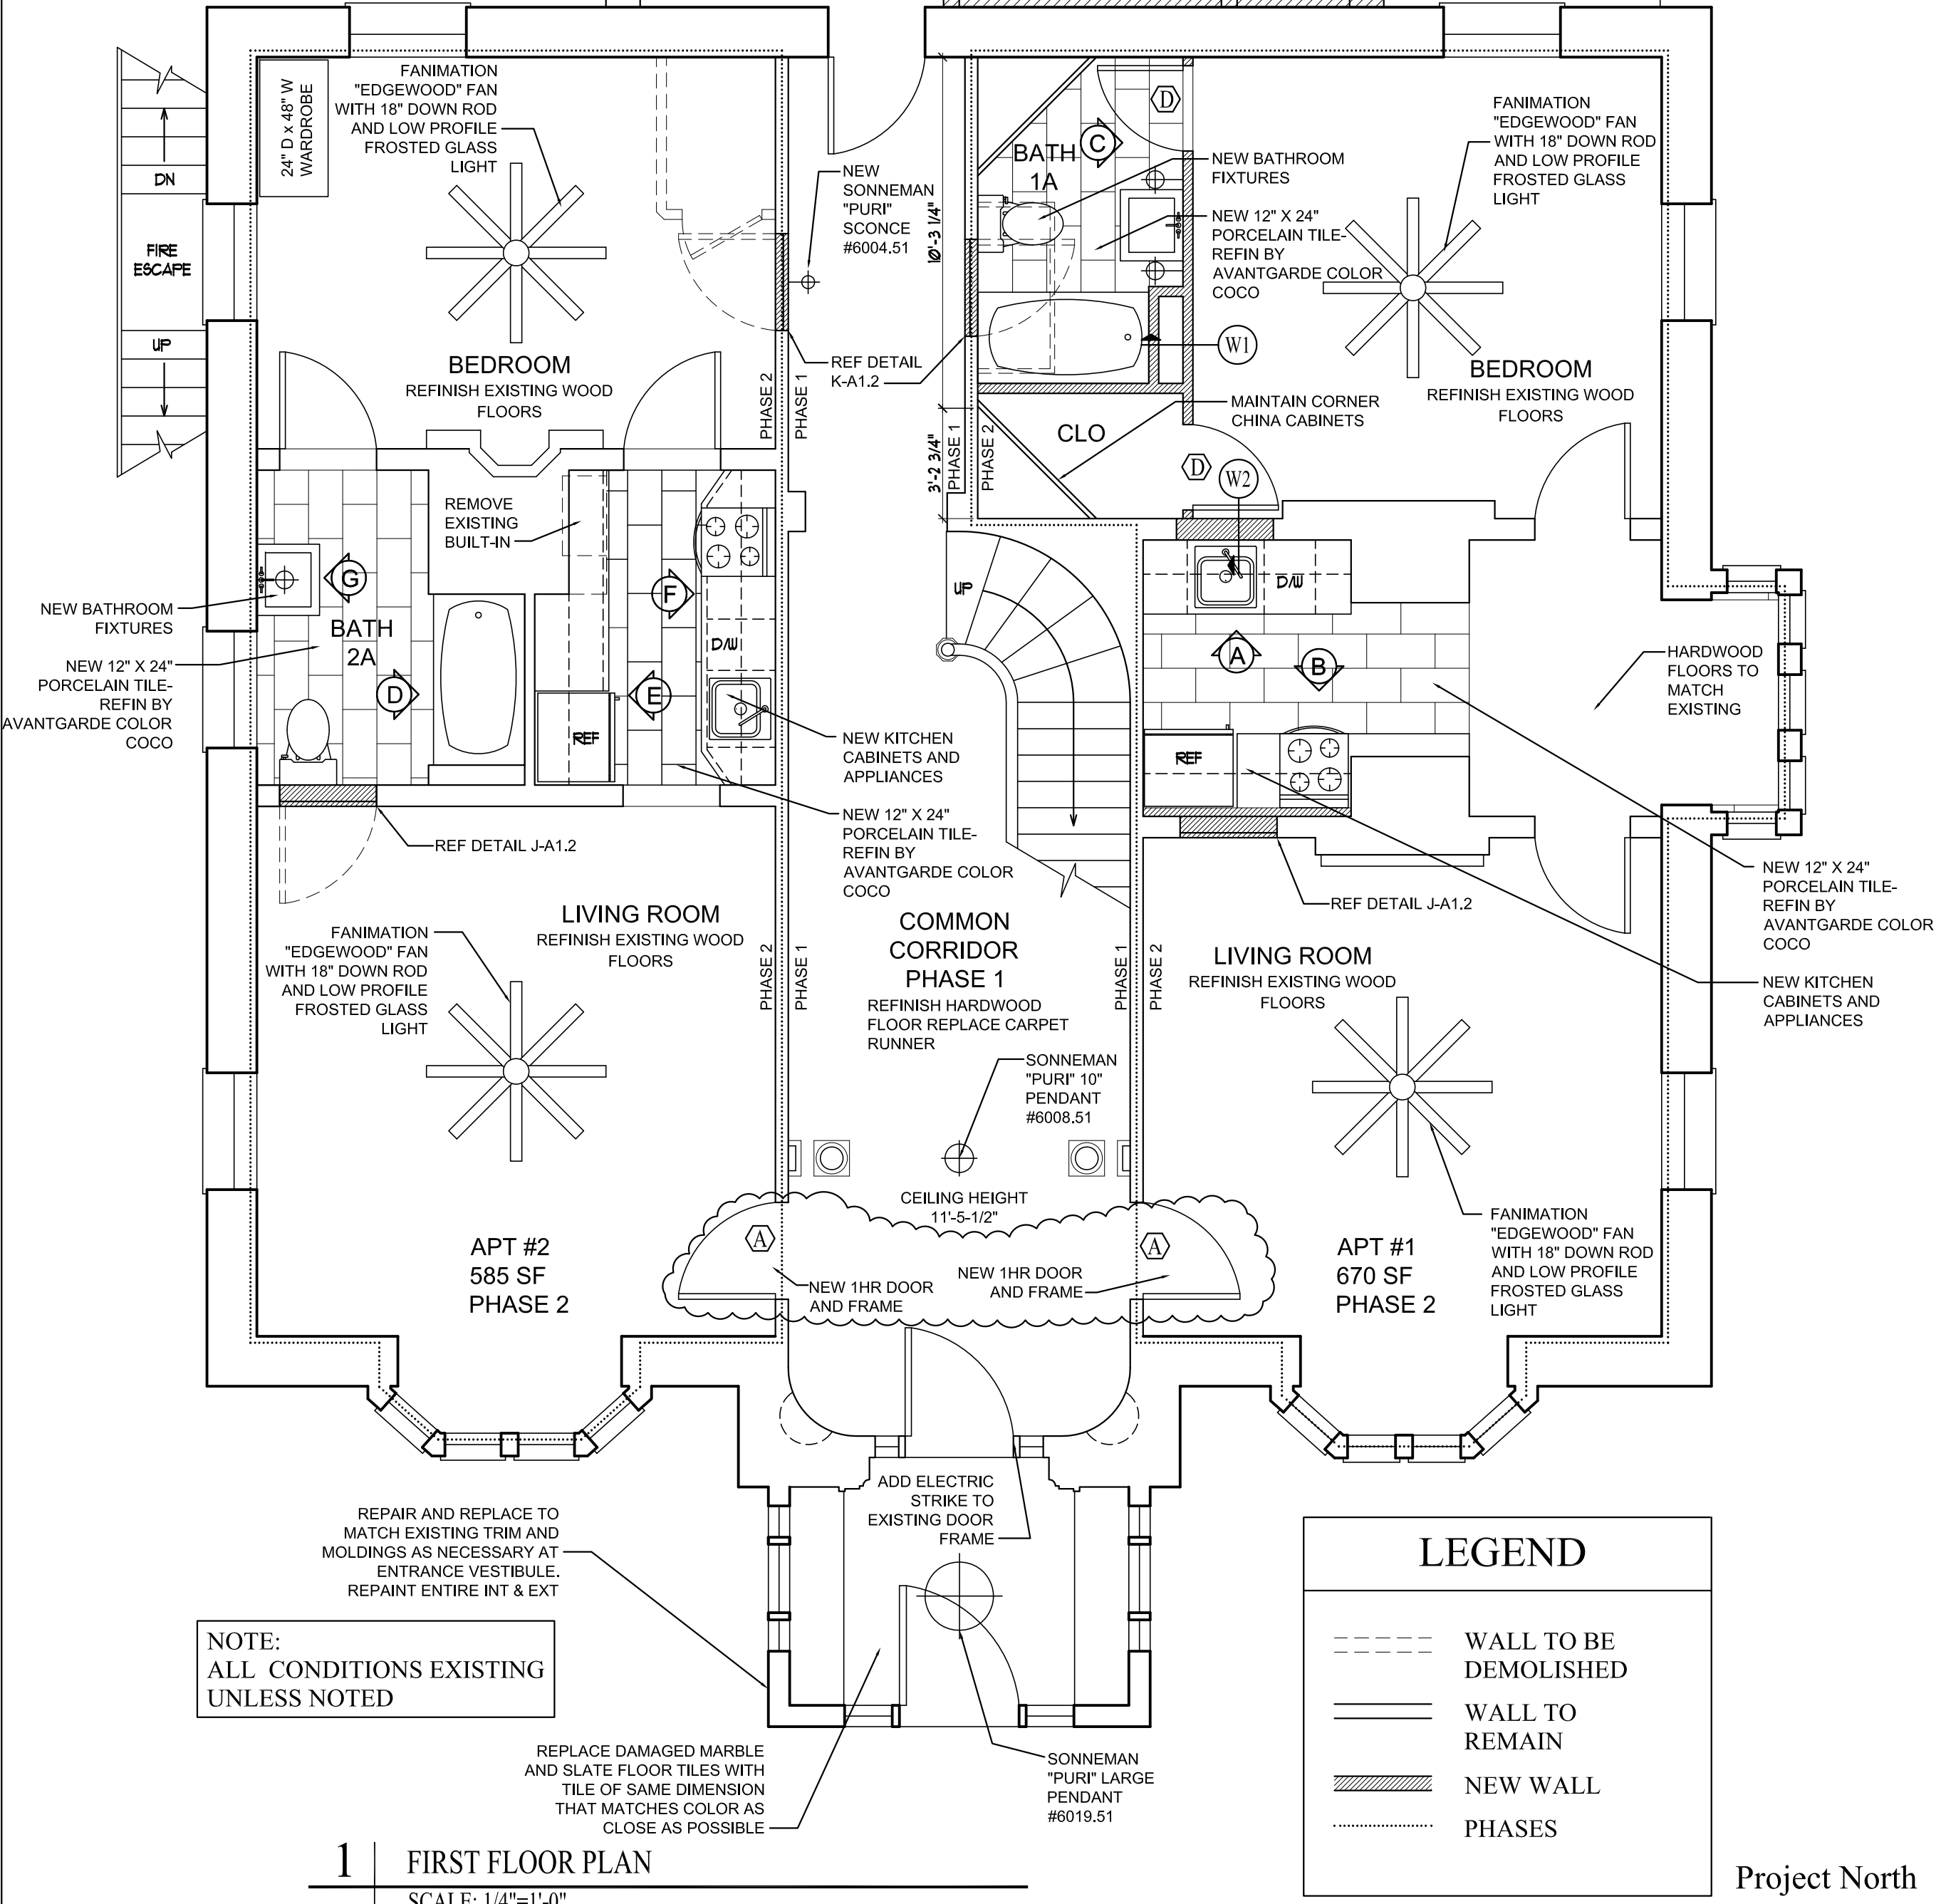


SEE A2.1 FOR DETAILS ON TOWNHOUSE PLAN

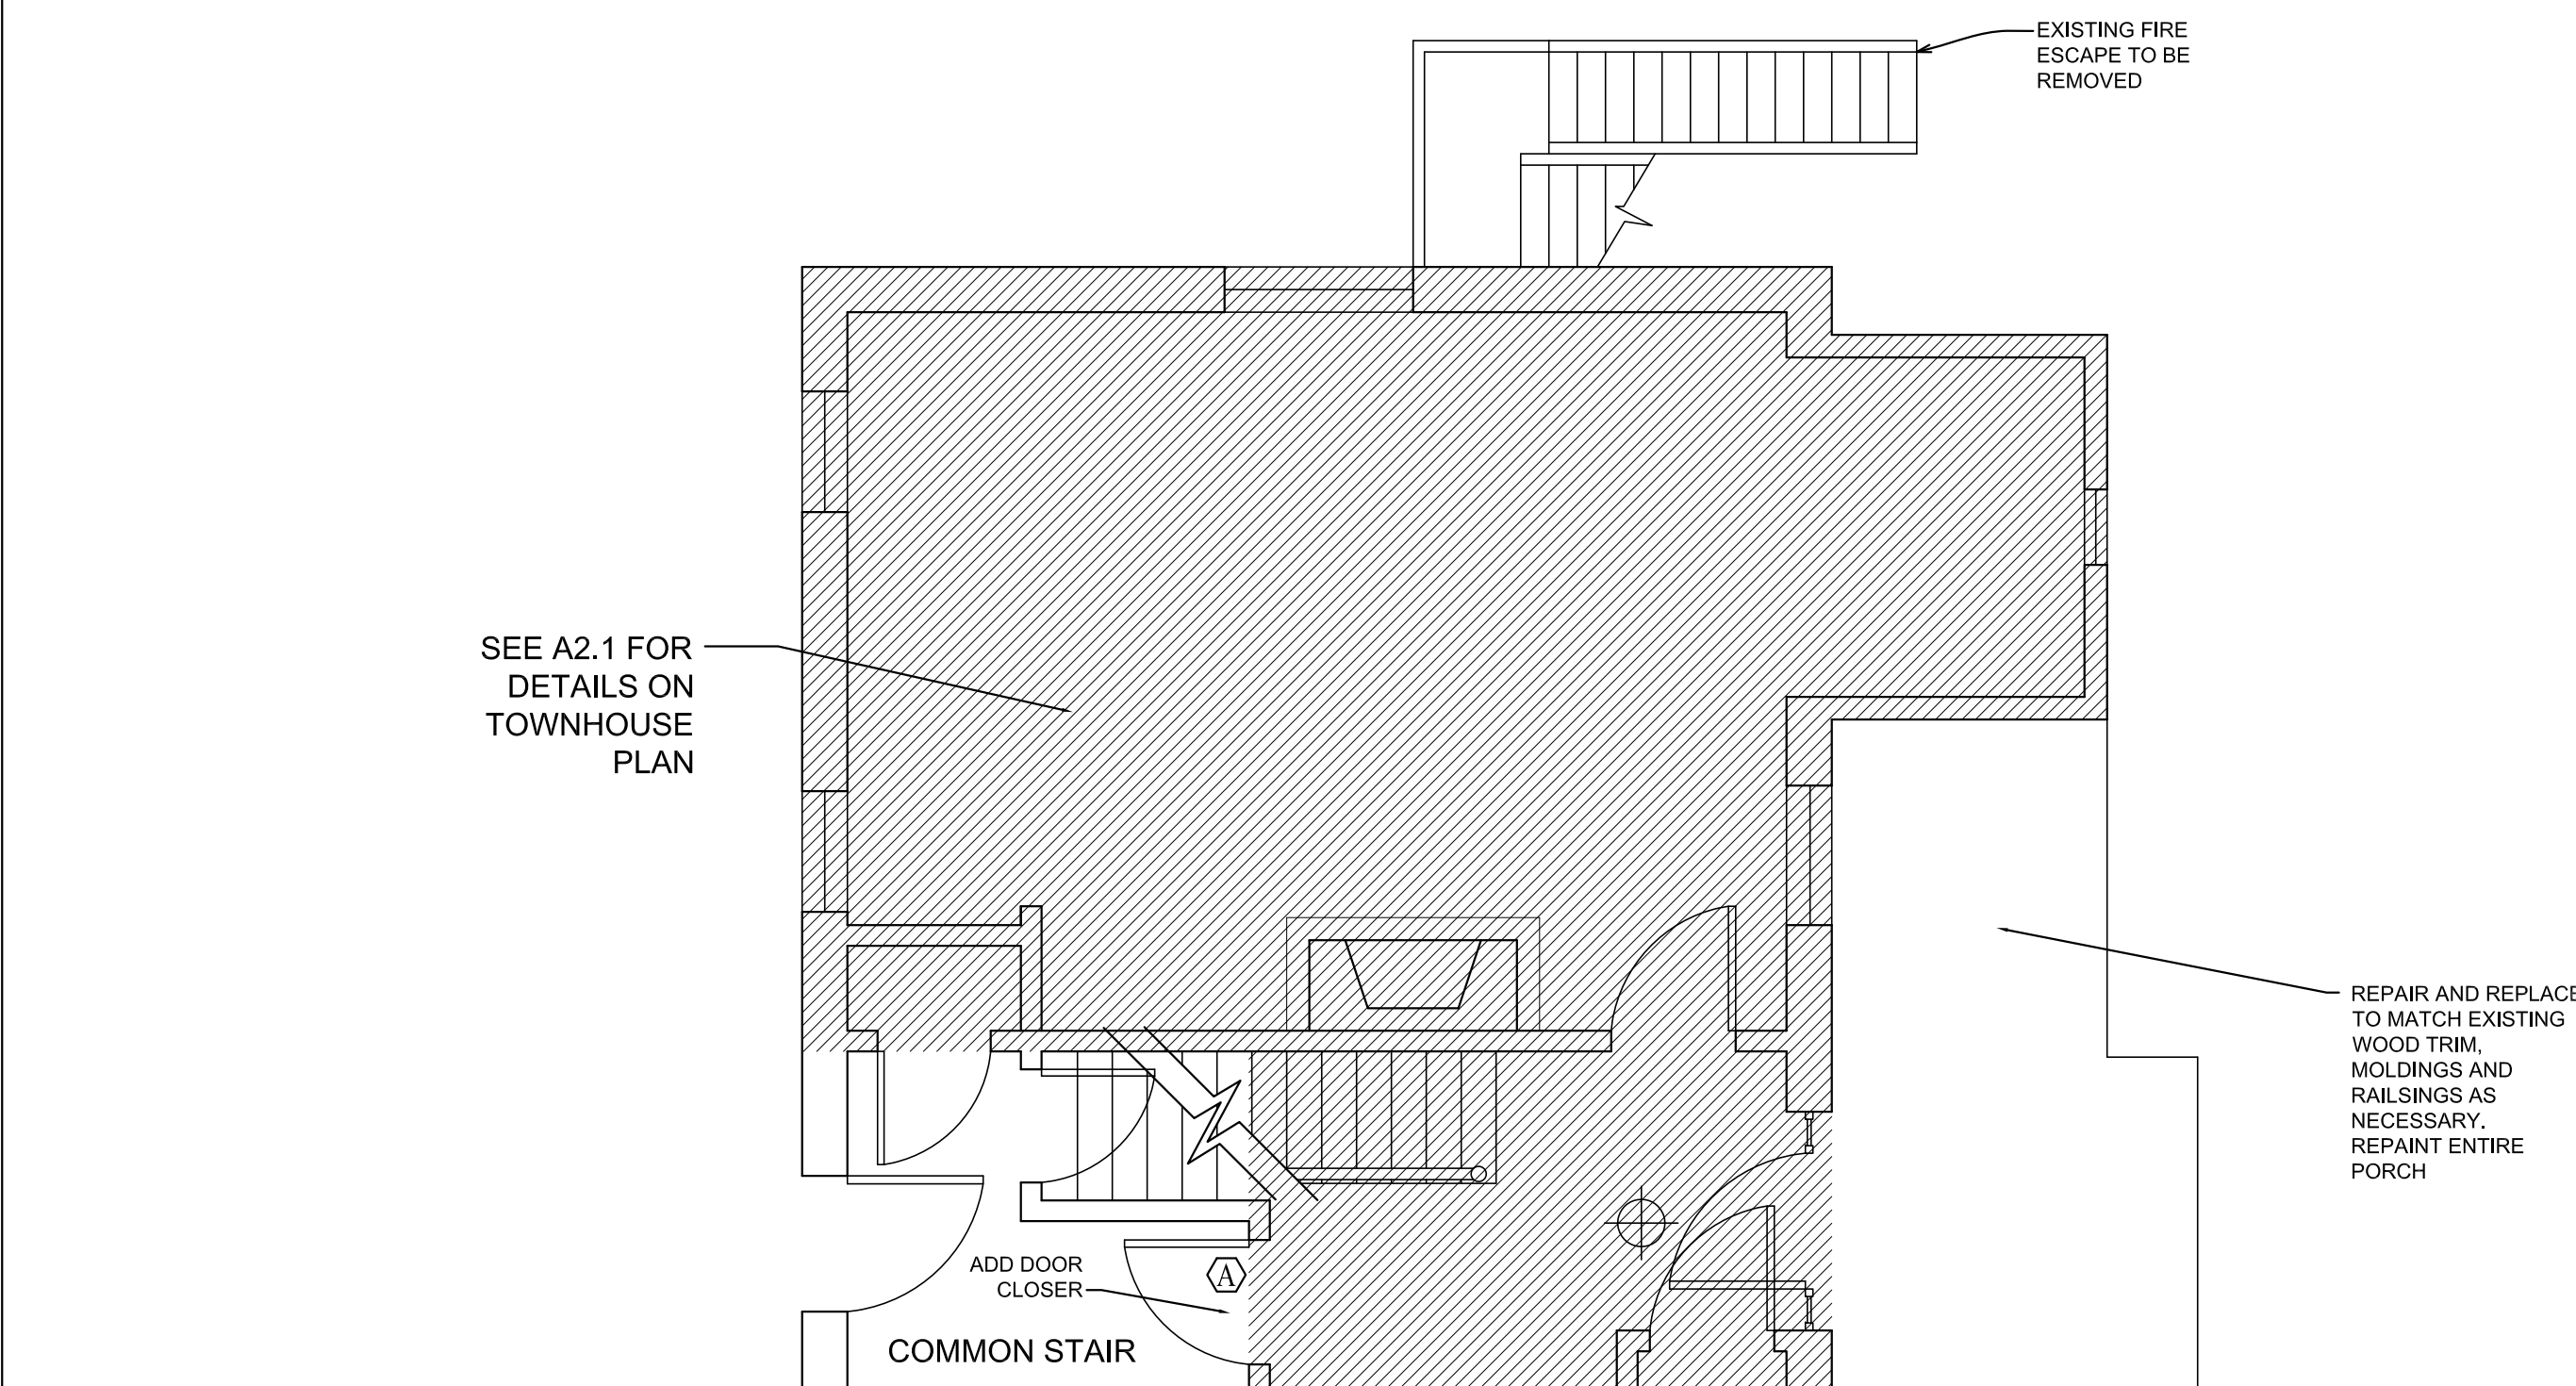


NOTE: WALL CABINETS ARE 12" DEEP AND BASE CABINETS ARE 24" DEEP

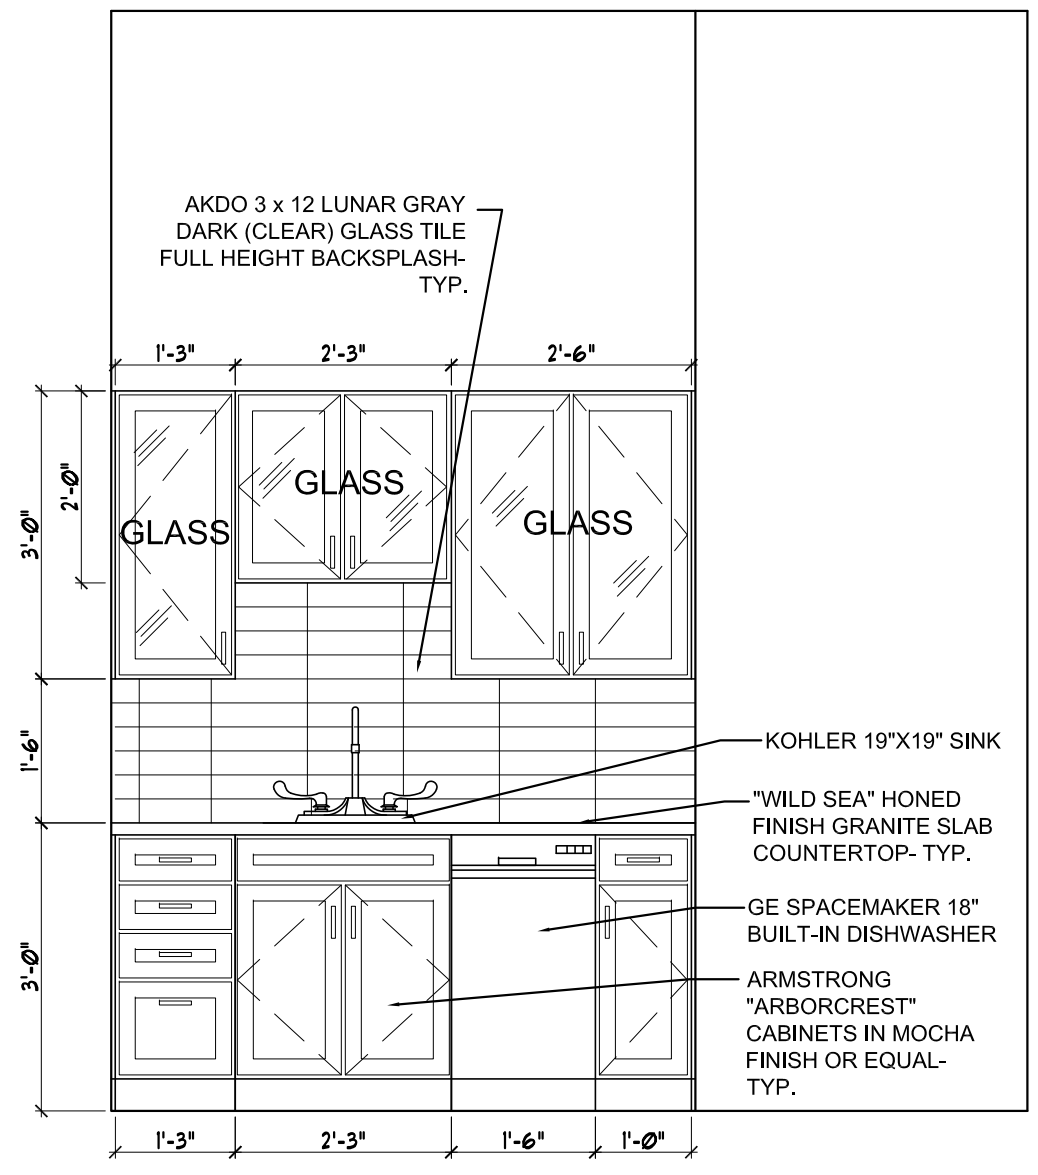


A UNIT #1 KITCHEN ELEVATION
1/2"=1'-0"

NOTE: WALL CABINETS ARE 12" DEEP AND BASE CABINETS ARE 24" DEEP

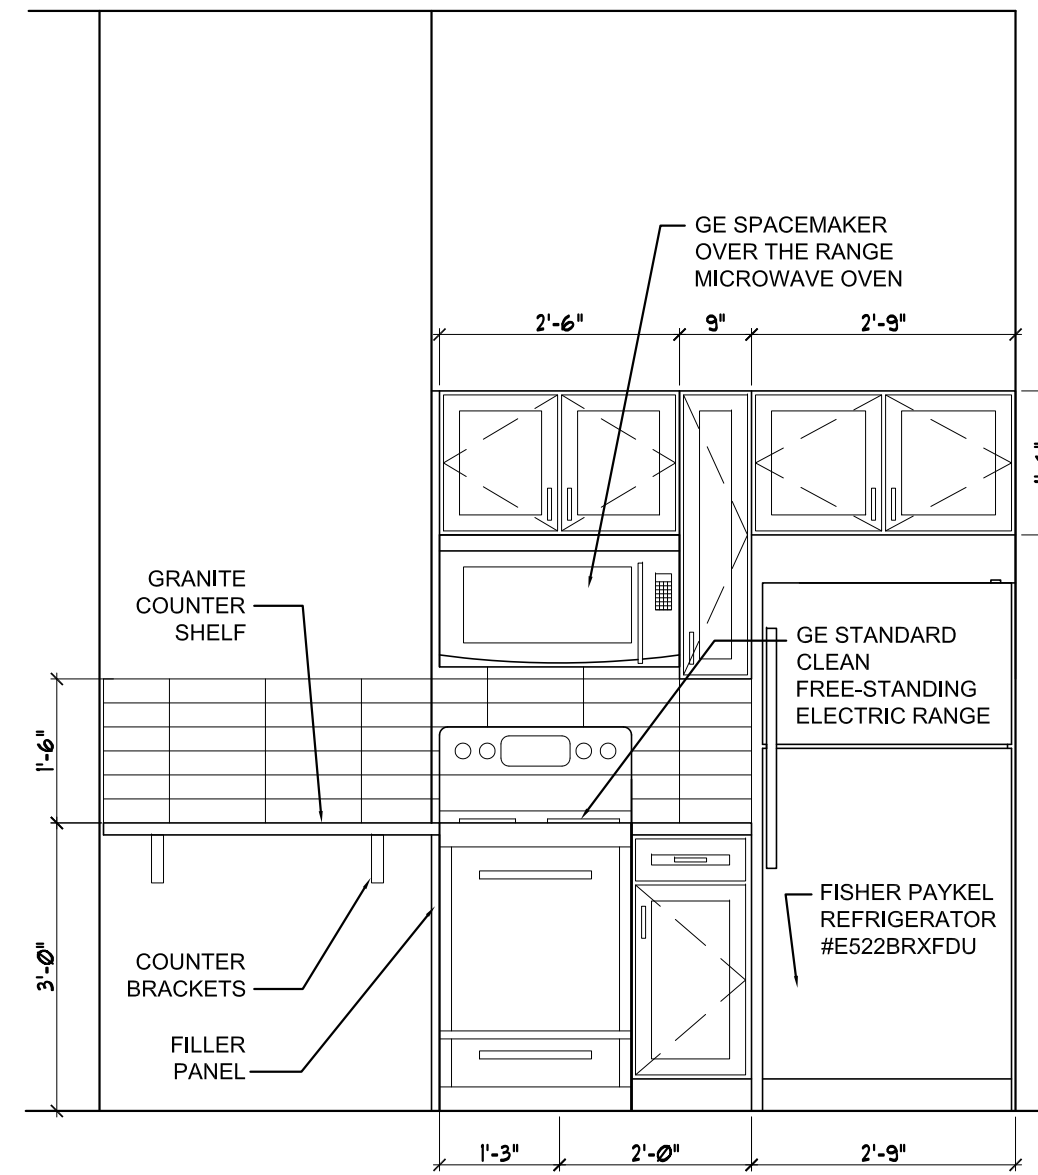


B UNIT #1 KITCHEN ELEVATION
1/2"=1'-0"

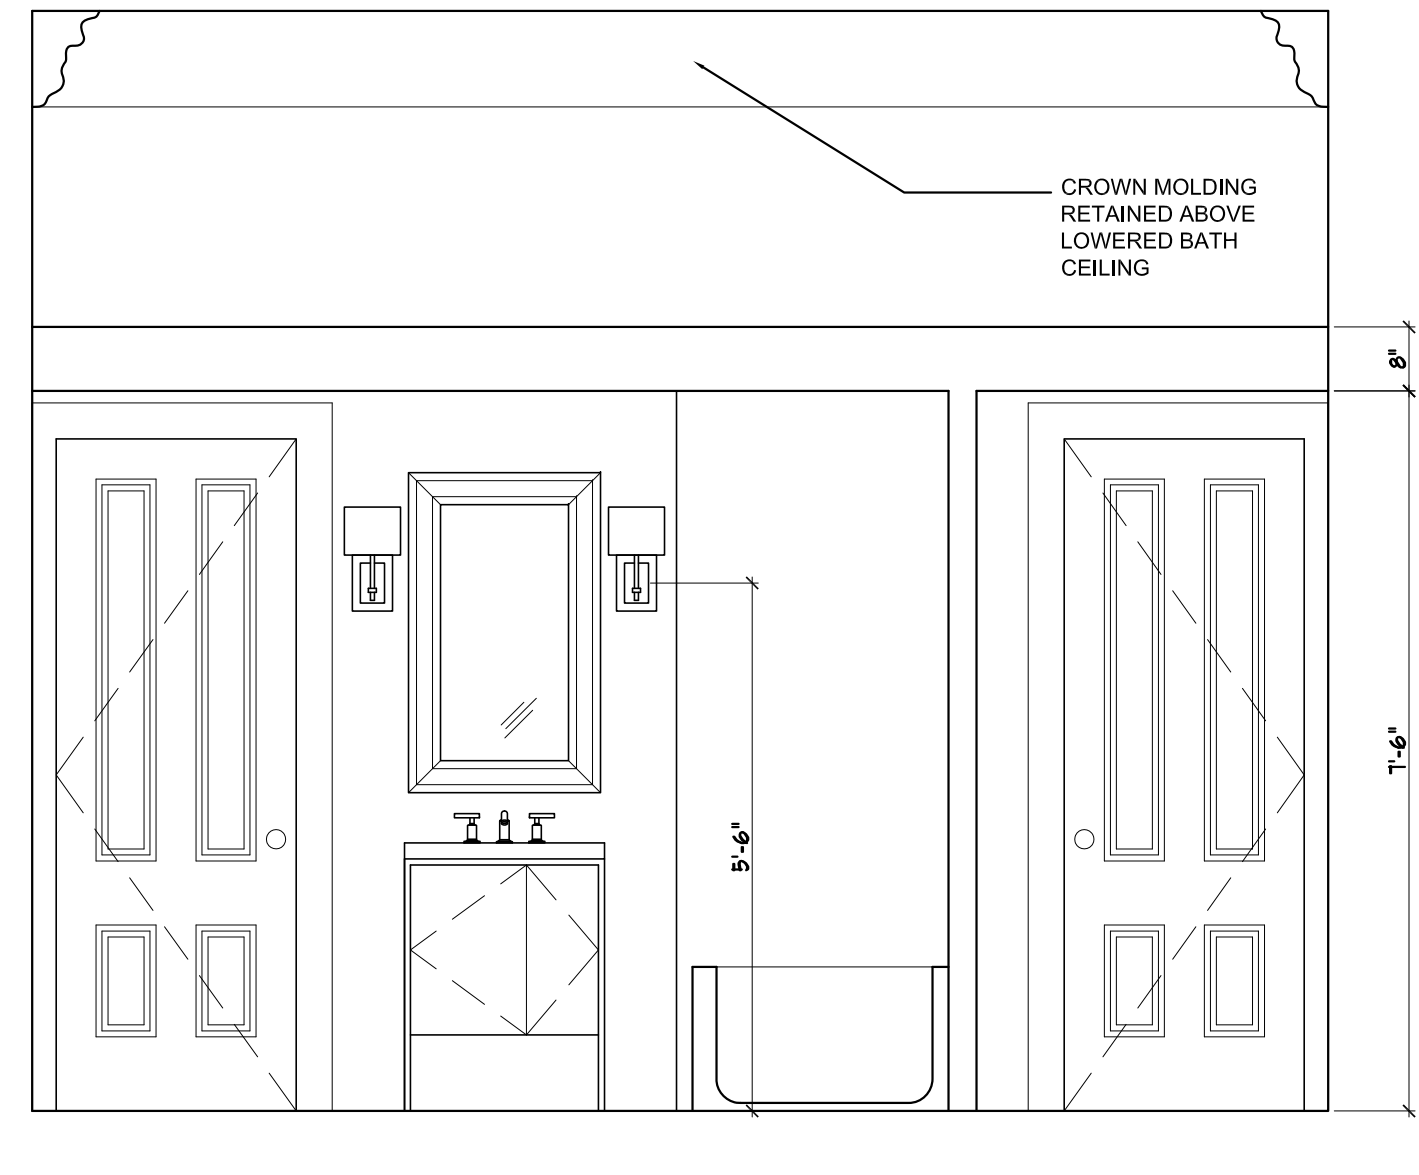


C UNIT #1 BATHROOM A1 ELEVATION
1/2"=1'-0"

NOTE: WALL CABINETS ARE 12" DEEP AND BASE CABINETS ARE 24" DEEP

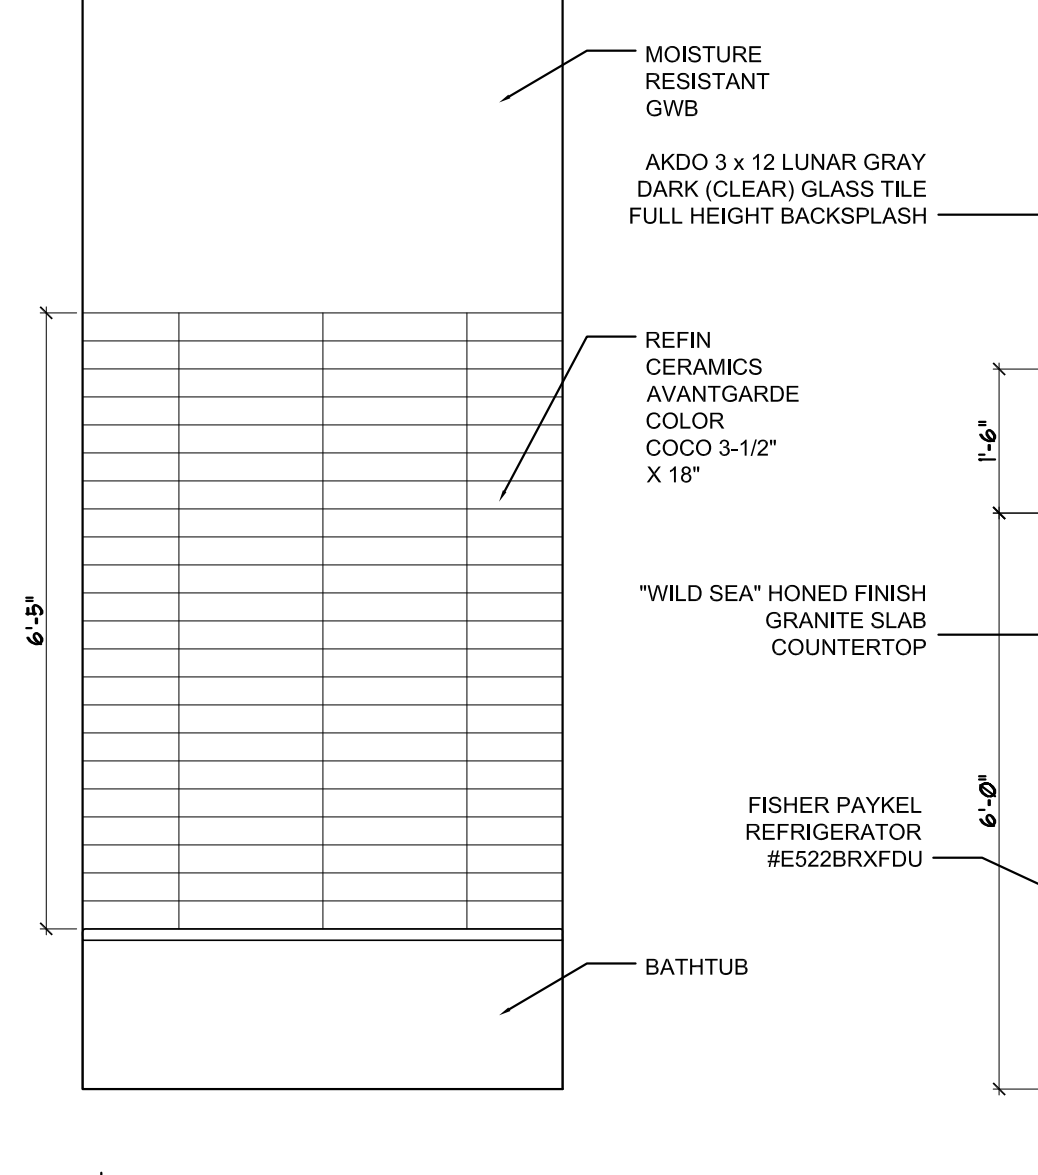


D TYPICAL SHOWER SURROUND
1/2"=1'-0"

NOTE: WALL CABINETS ARE 12" DEEP AND BASE CABINETS ARE 24" DEEP

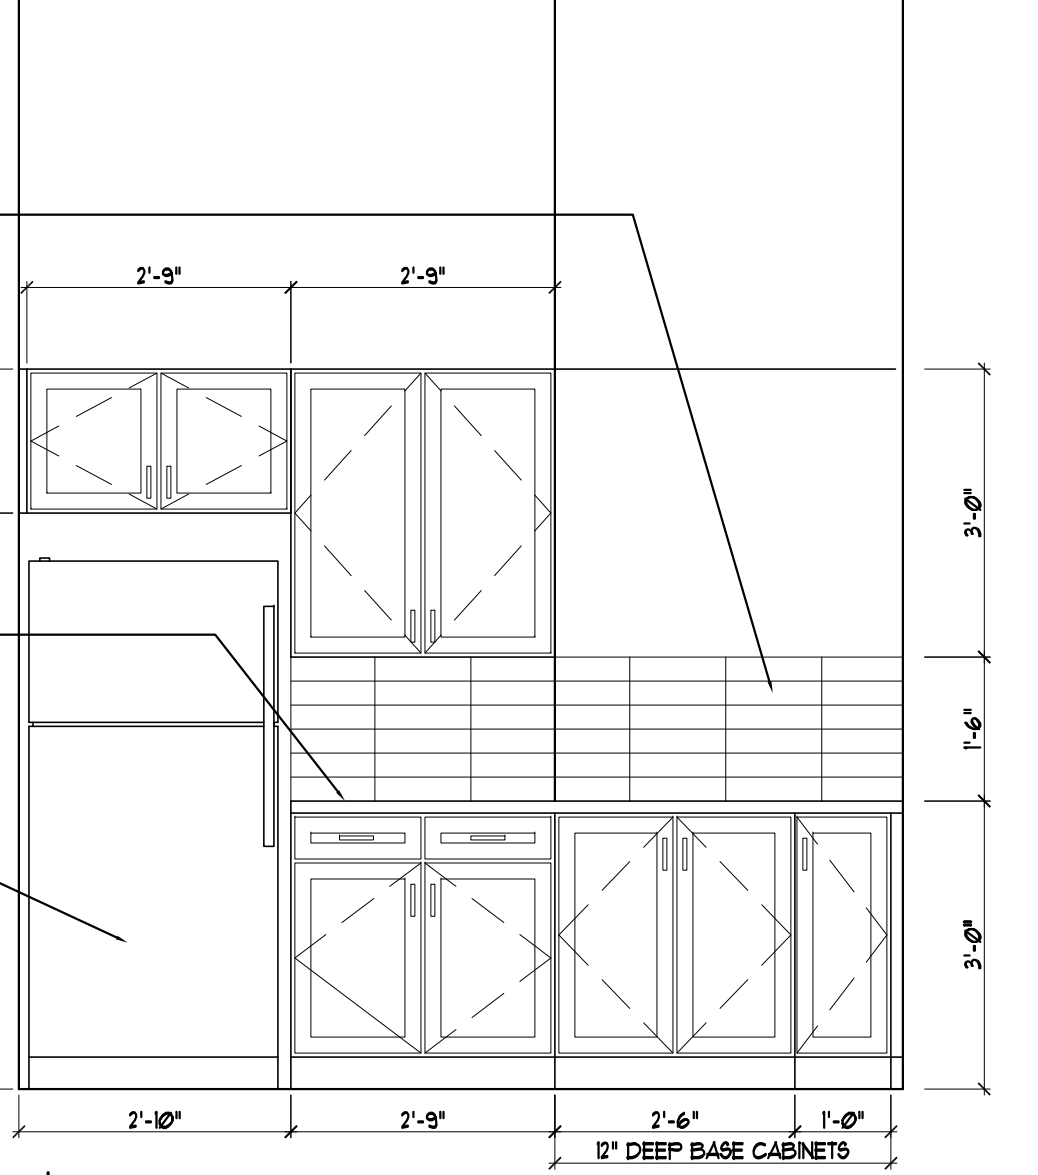


E UNIT #2 KITCHEN ELEVATION
1/2"=1'-0"


NOTE: WALL CABINETS ARE 12" DEEP AND BASE CABINETS ARE 24" DEEP UNLESS NOTED

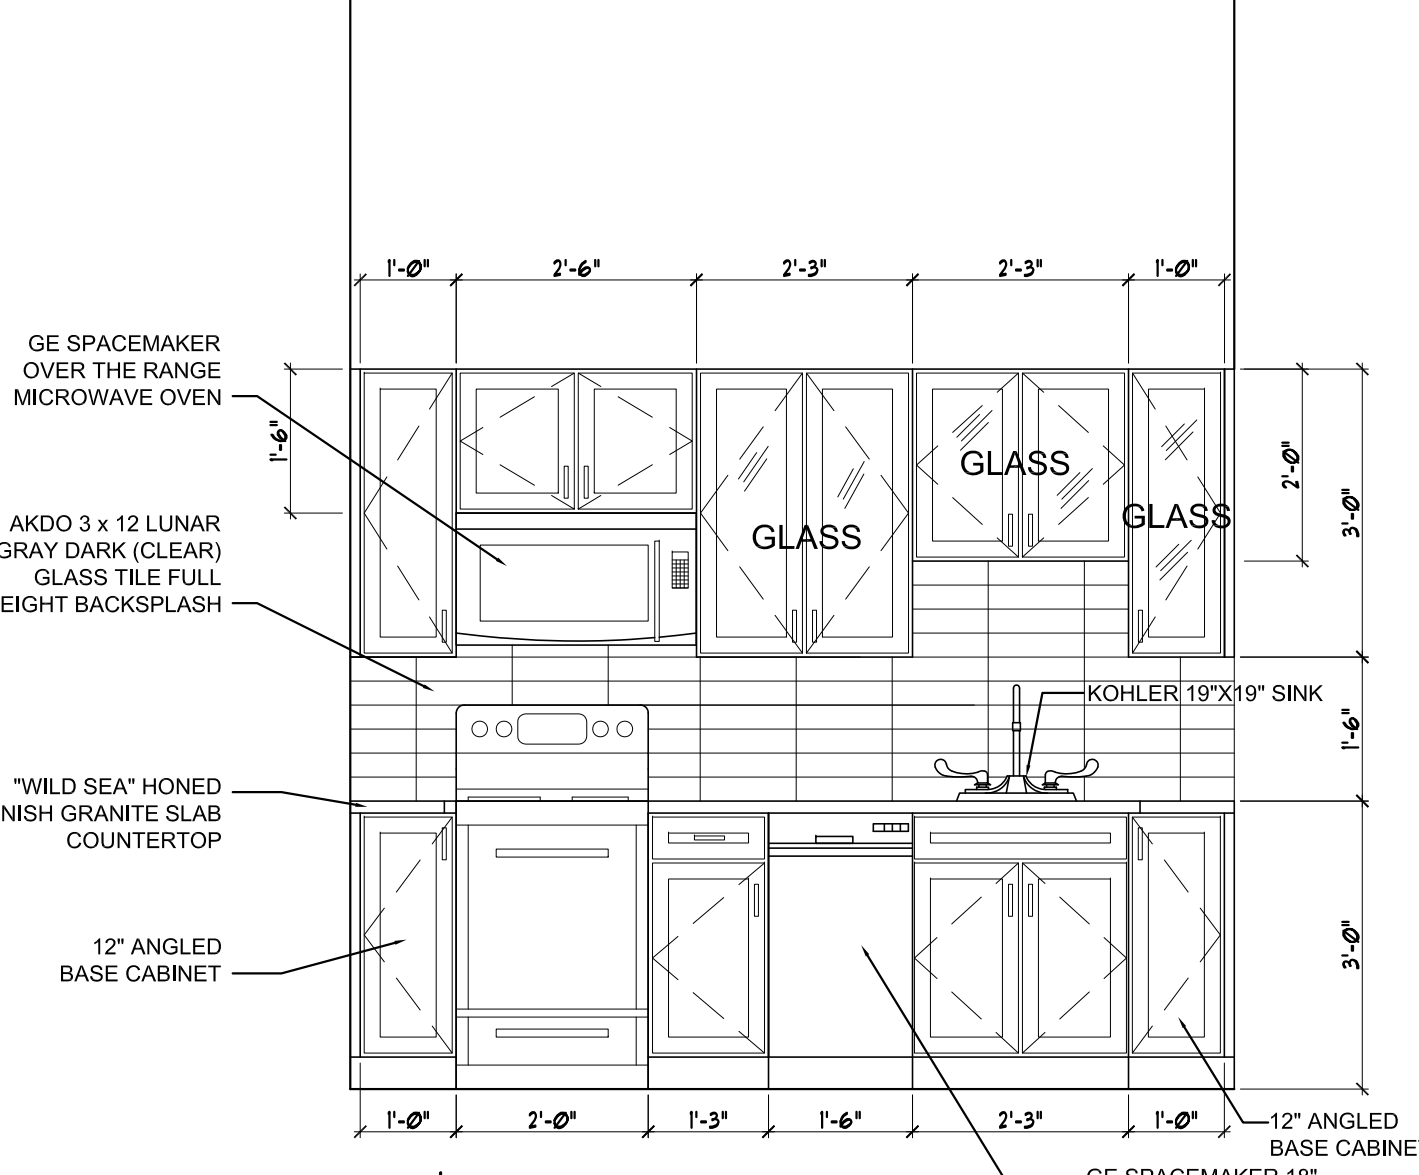

F UNIT #2 KITCHEN ELEVATION
1"=1'-0"

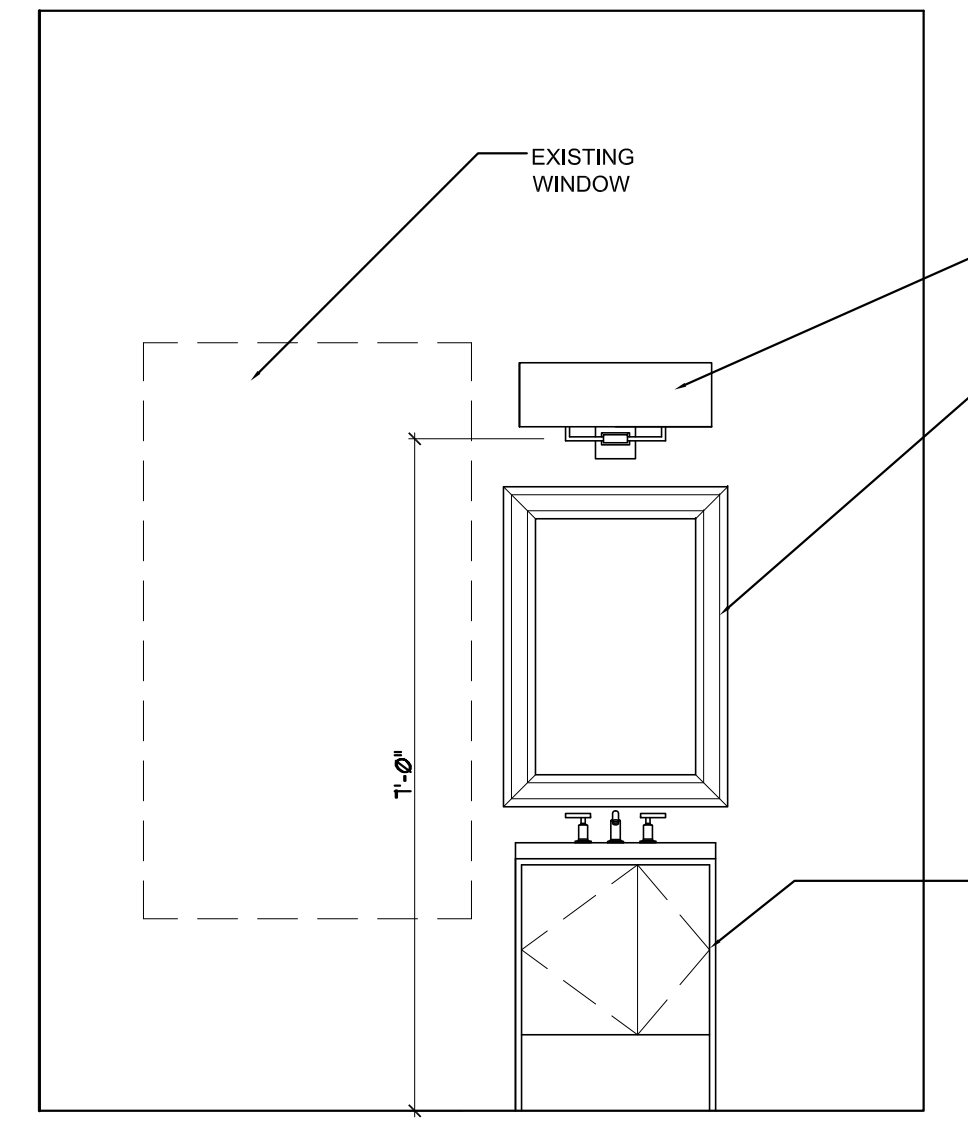

G UNIT #2 BATH 2A VANITY ELEVATION
1/2"=1'-0"

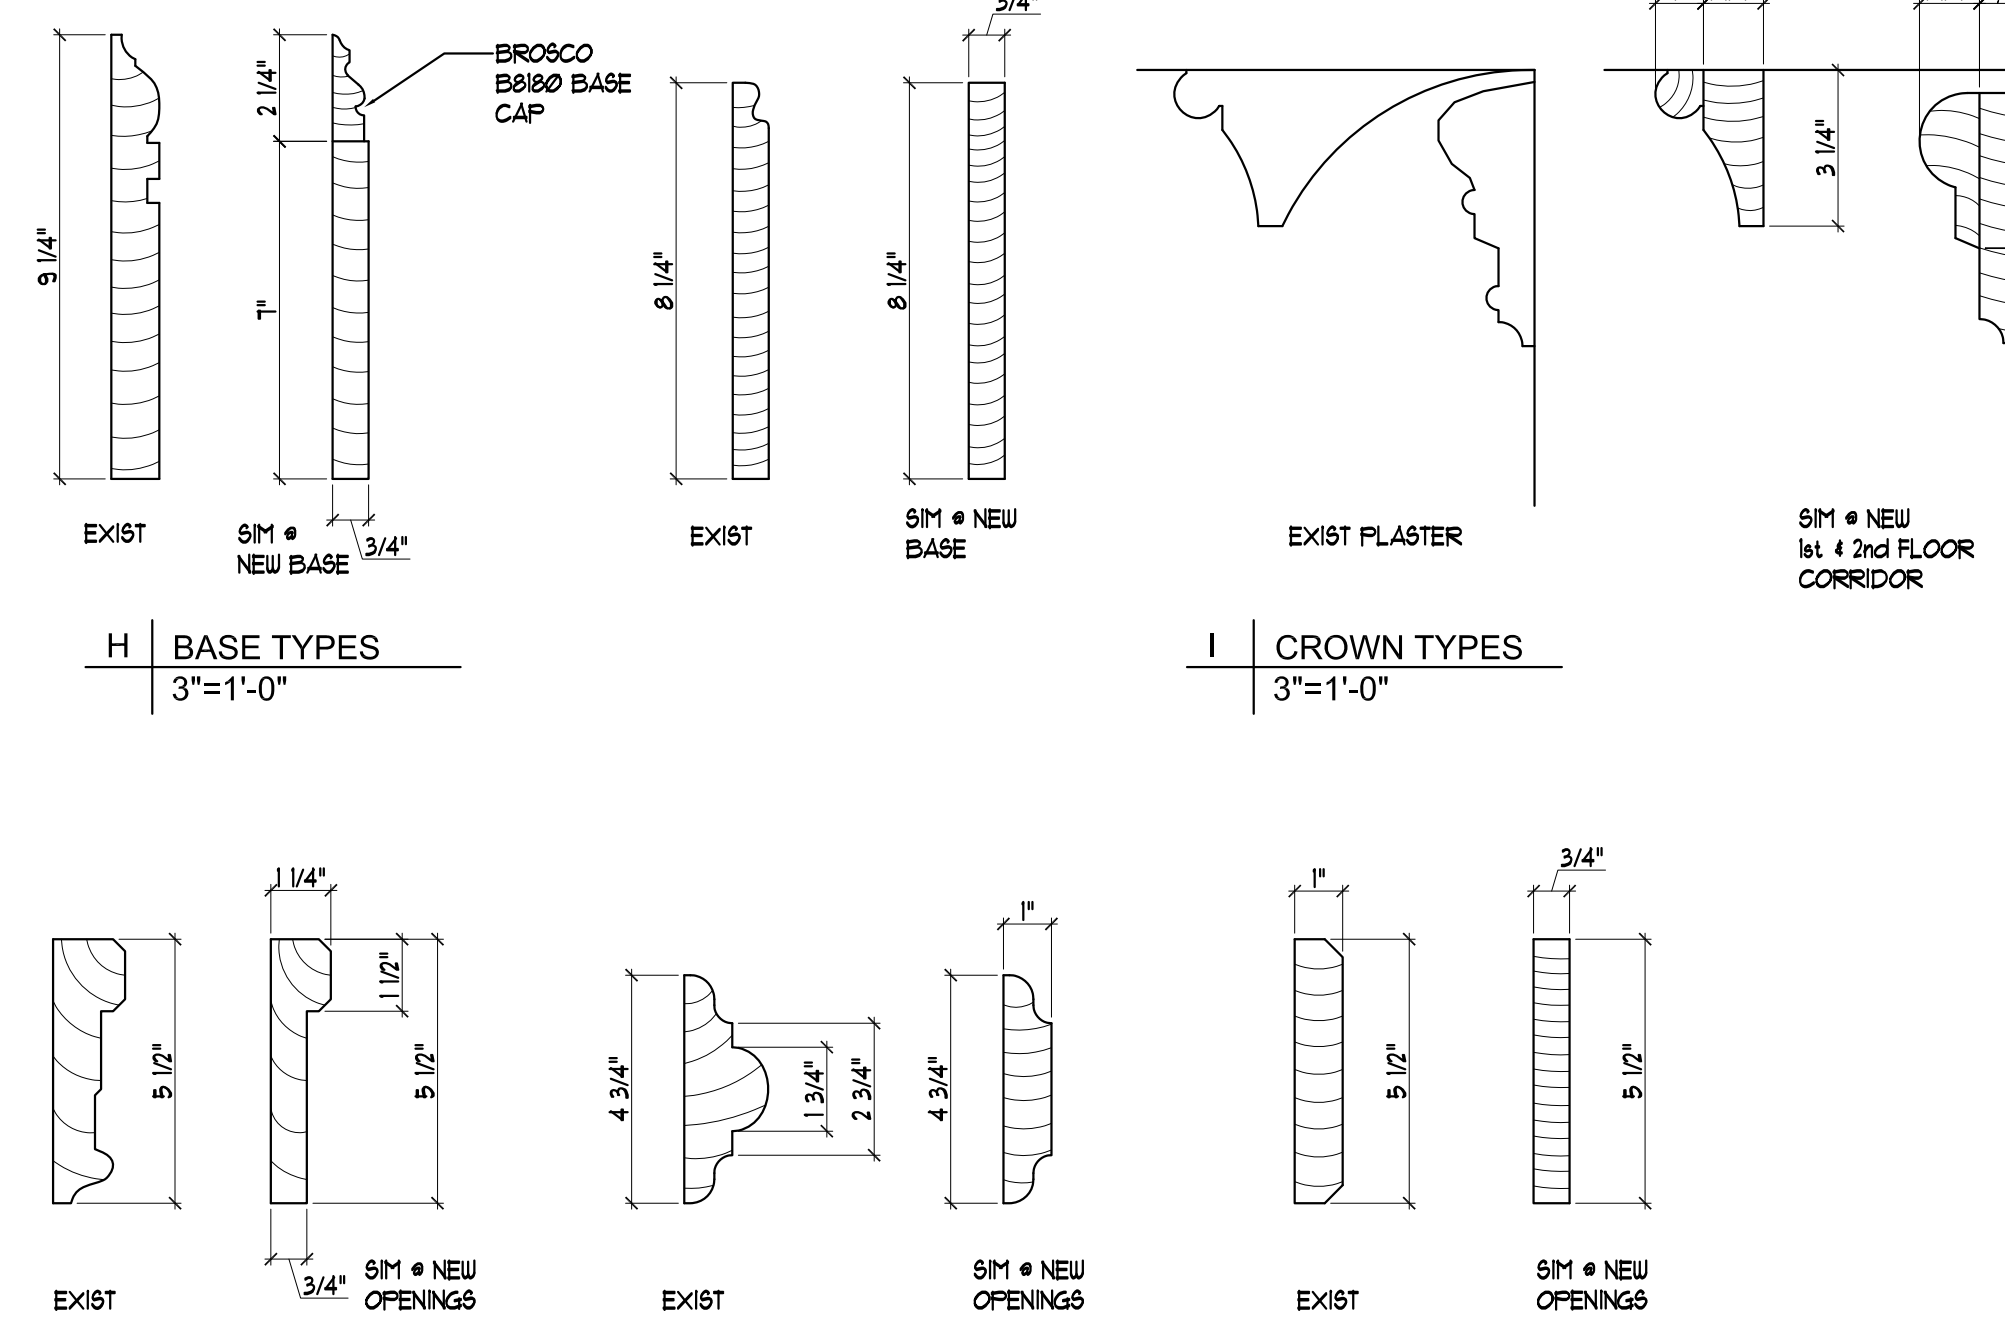


H BASE TYPES
3"=1'-0"

I CROWN TYPES
3"=1'-0"

LEGEND

(Dashed line)	WALL TO BE DEMOLISHED
(Solid line)	WALL TO REMAIN
(Hatched area)	NEW WALL
(Dotted line)	PHASES

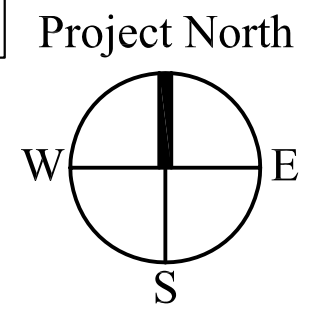

1 FIRST FLOOR PLAN
SCALE: 1/4"=1'-0"

NOTE: ALL CONDITIONS EXISTING UNLESS NOTED

REPLACE DAMAGED MARBLE AND SLATE FLOOR TILES WITH TILE OF SAME DIMENSION THAT MATCHES COLOR AS CLOSE AS POSSIBLE

NEW BATHROOM FIXTURES
NEW 12" X 24" PORCELAIN TILE-REFIN BY AVANTGARDE COLOR COCO

BEDROOM
REFINISH EXISTING WOOD FLOORS

FANIMATION "EDGEWOOD" FAN WITH 18" DOWN ROD AND LOW PROFILE FROSTED GLASS LIGHT

COMMON STAIR
ADD DOOR CLOSER

BATH
NEW BATHROOM FIXTURES

WARDROBE
24" D X 48" W

EXISTING FIRE ESCAPE TO BE REMOVED

REPAIR AND REPLACE TO MATCH EXISTING WOOD TRIM, MOLDINGS AND RAILINGS AS NECESSARY. REPAINT ENTIRE PORCH

Owner:
VICKERY PINE, LLC
255 Western Prom
Portland, ME 04102
Construction Manager:
shinberg CONSULTING, LLC

Consulting Engineer:
Structural Design Consultants, Inc
22 Oakmont Drive
Old Orchard Beach, ME 04064

Architect:
ARCHETYPE architects
48 Union Wharf Portland, Maine 04101
(207) 772-6022 Fax (207) 772-4056

Project:
191 PINE STREET
PORTLAND, MAINE

Revisions:
Door Revision: 8-24-12

Scale: AS NOTED

Date: 09 July 2012

MAIN HOUSE
FIRST FLOOR PLAN
A1.1