
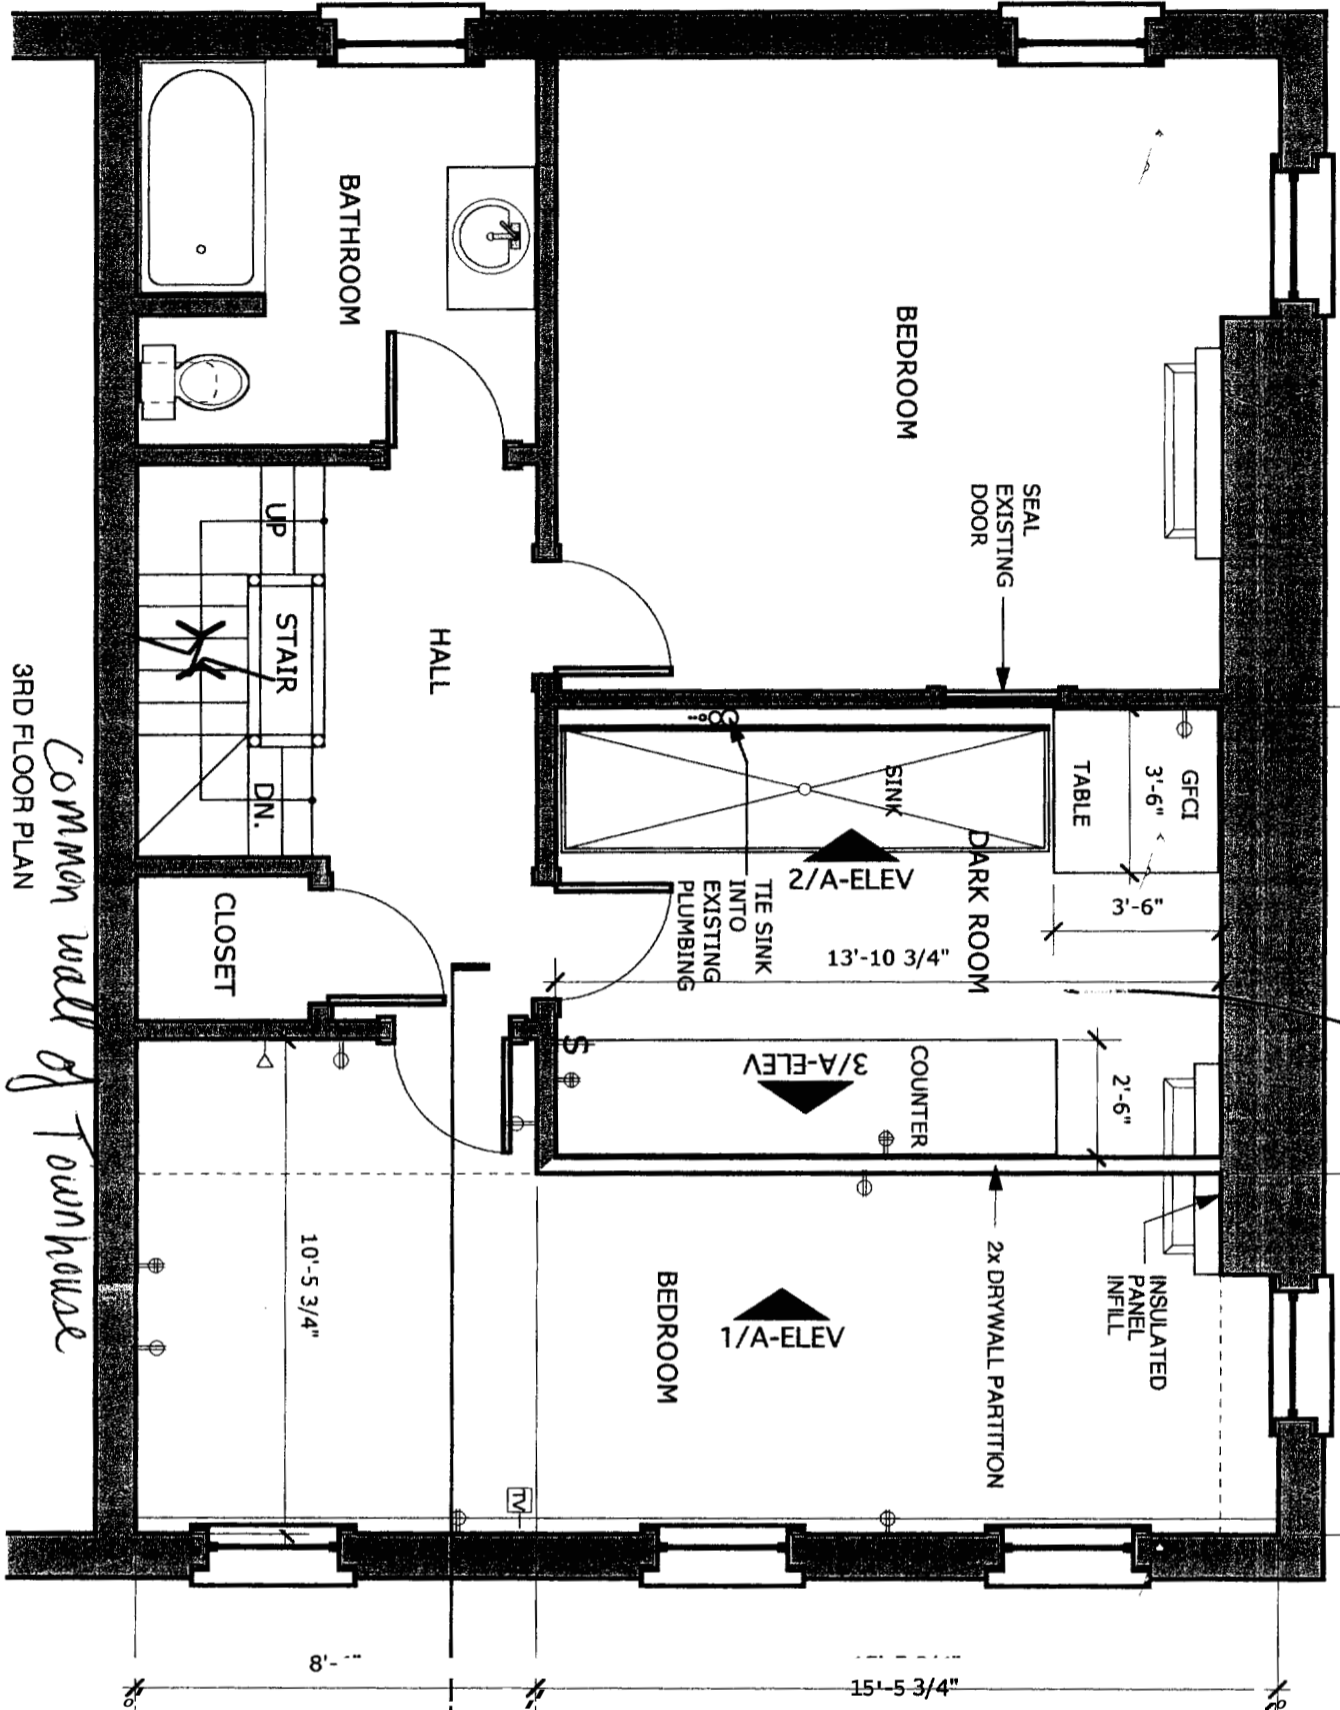



Approved 3rd Floor Plans

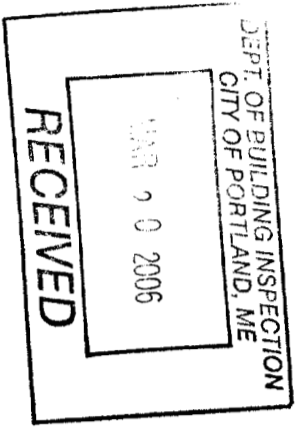


Common wall of Townhouse

Personnel use only per Christopher Carroll 3/21/06

PROJECT DESCRIPTION:
Re-configure third floor to accommodate a Dark Room and reconfigure ceiling in remodeled Bedroom.

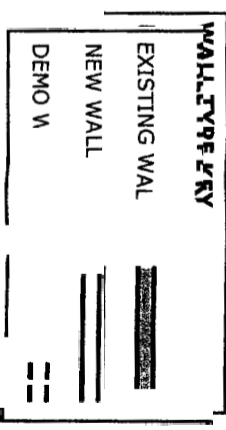


Design Firm
SHEP CARROLL ARCHITECTURE
CHRISTOPHER SHEPARD CARROLL AIA
198 DANFORTH STREET
PORTLAND, MAINE 04102
TELEPHONE: (207) 781-1114 FAX: (207) 781-1117 CSCARROLL@RCN.COM

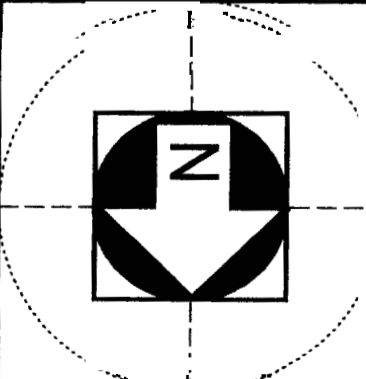

Project Title
DARK ROOM RENOVATION
Project Location
CARROLL-BOWMAN RESIDENCE
198 DANFORTH STREET
PORTLAND, MAINE 04102


Sheet Title
RENOVATION PLAN
Issue Date: 20 MARCH 2006
Drawing Scale: 1/4" = 1'-0"
Drawing No. **A-RENO**
of Total Sheets

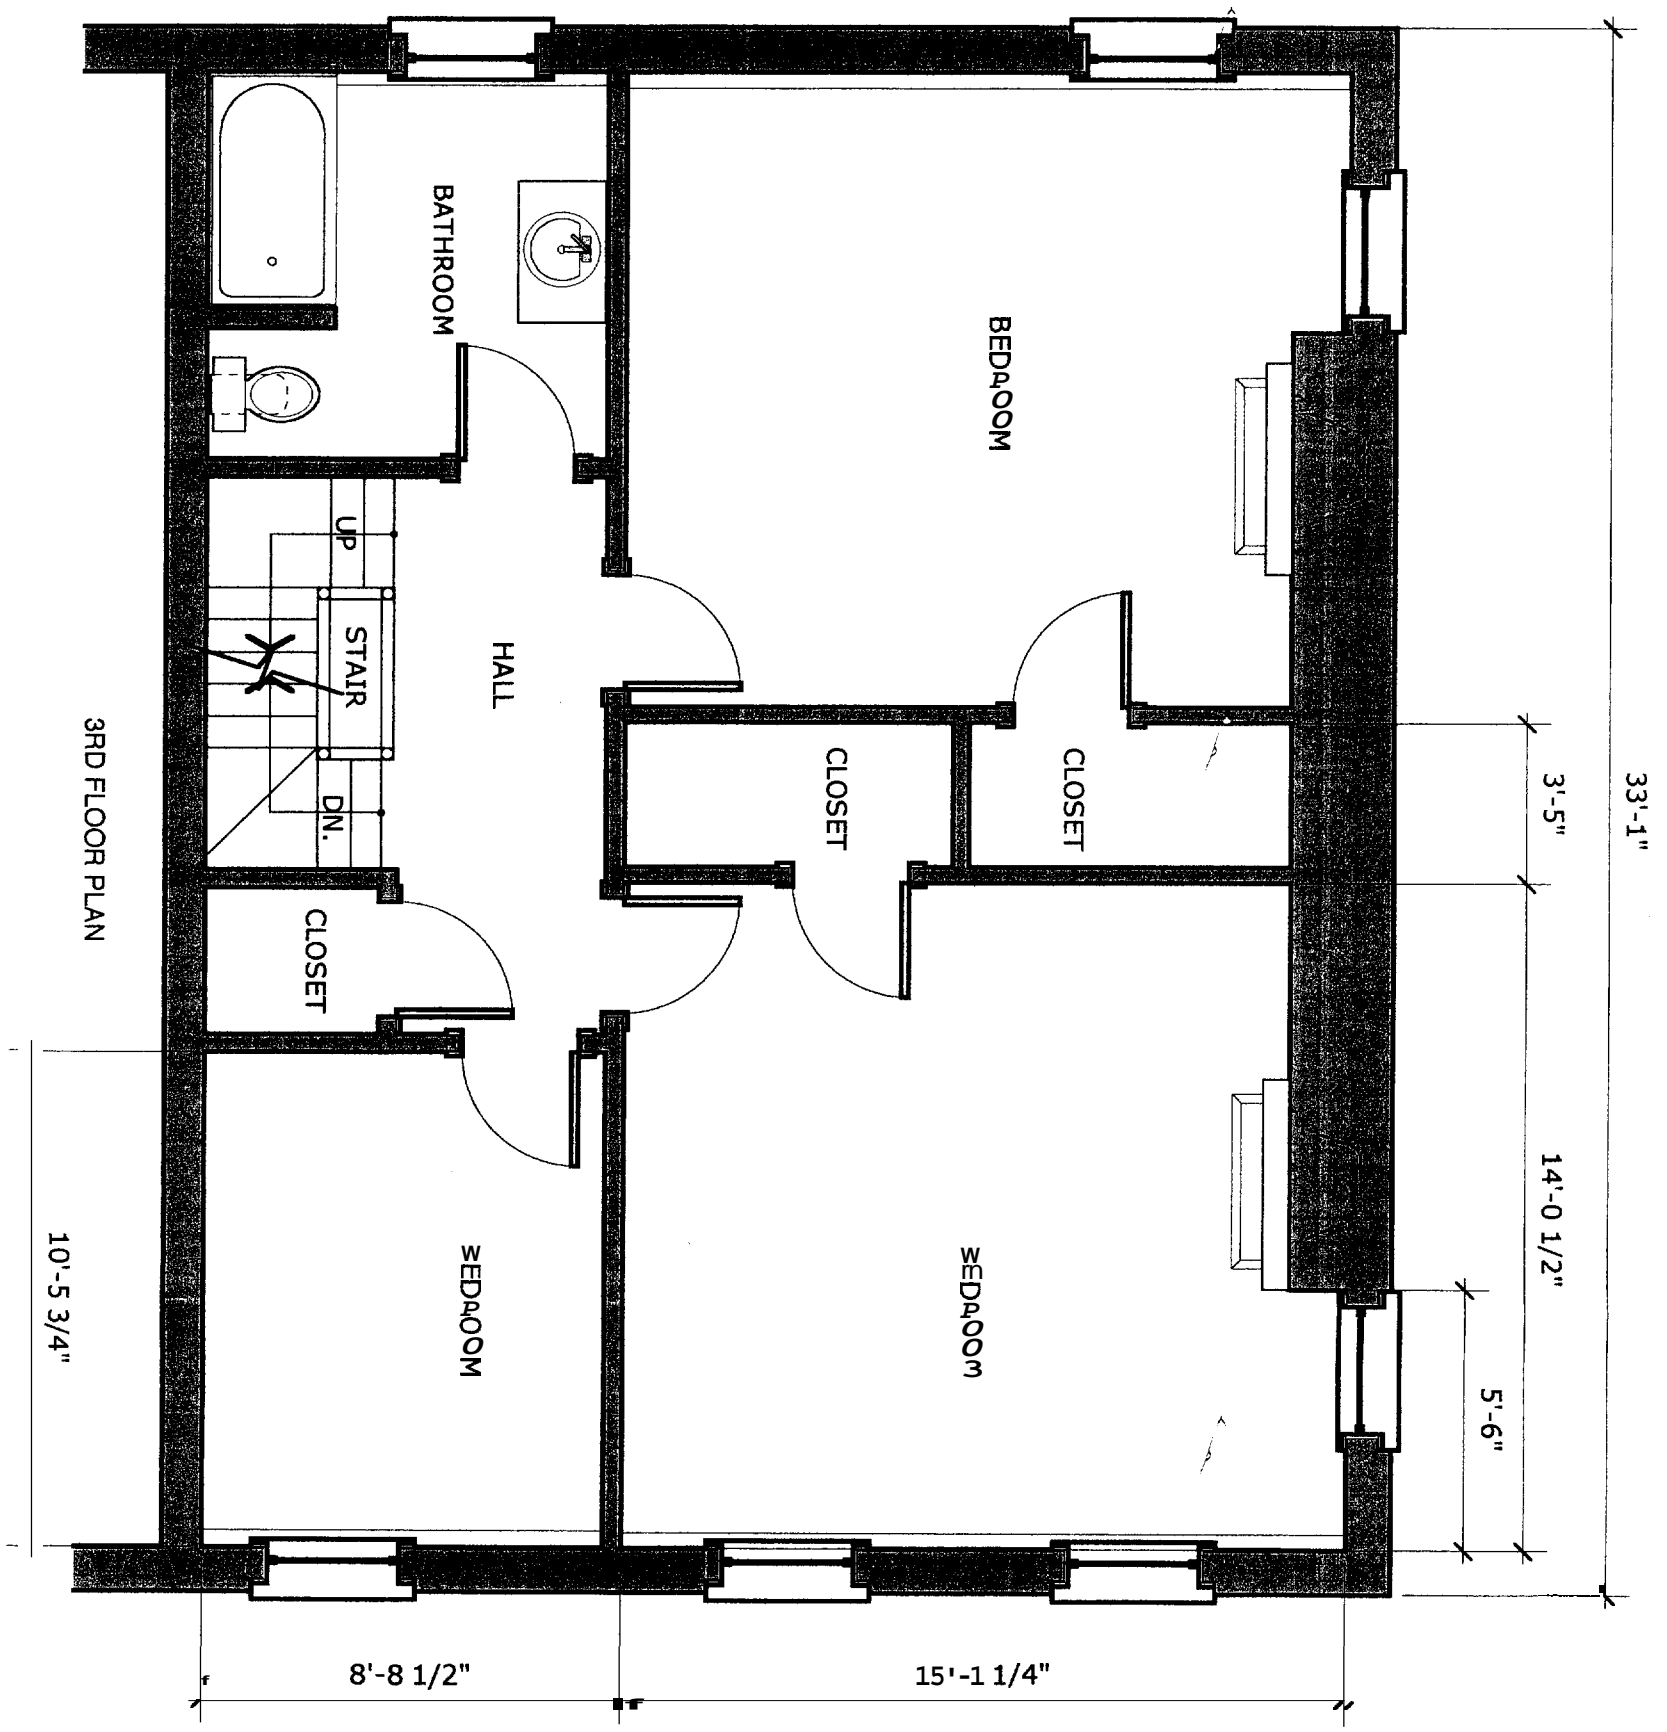

WALL TYPE KEY






	EXISTING WALL
	NEW WALL
	DEMO WALL

Design Firm
SHEP CARROLL ARCHITECTURE
 CHRISTOPHER SHEPARD CARROLL AIA
 198 DANFORTH STREET
 PORTLAND, MAINE 04102
 TELEPHONE: (207) 761-1114 FAX: (207) 761-1117 CSCARROLL@RCN.COM

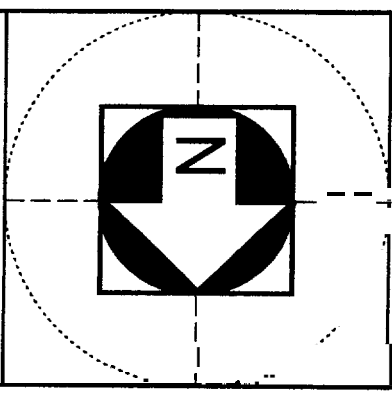

Project Title
DARK ROOM RENOVATION
 Project Location
CARROLL-BOWMAN RESIDENCE
 198 DANFORTH STREET
 PORTLAND, MAINE 04102

Sheet Title
EXISTING PLAN
 Issue Date: 20 MARCH 2006
 Drawing Scale: 1/4" = 1'-0"
 Drawing No.
A-EXIST
 of Total Sheets

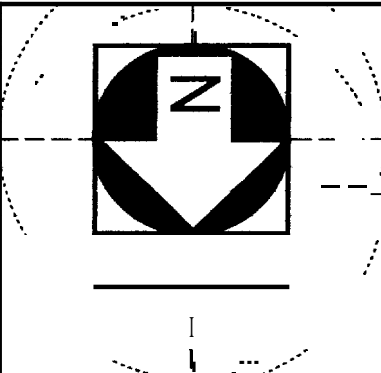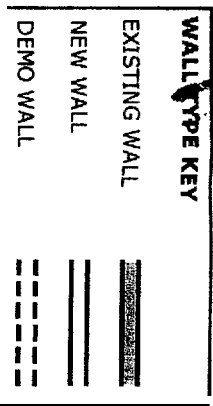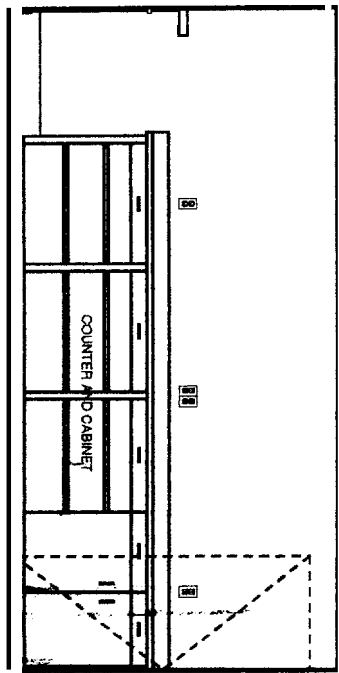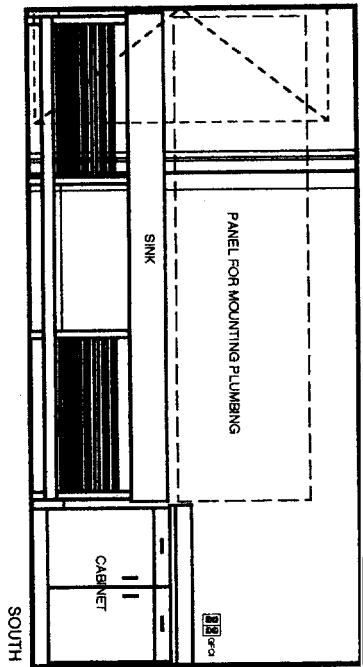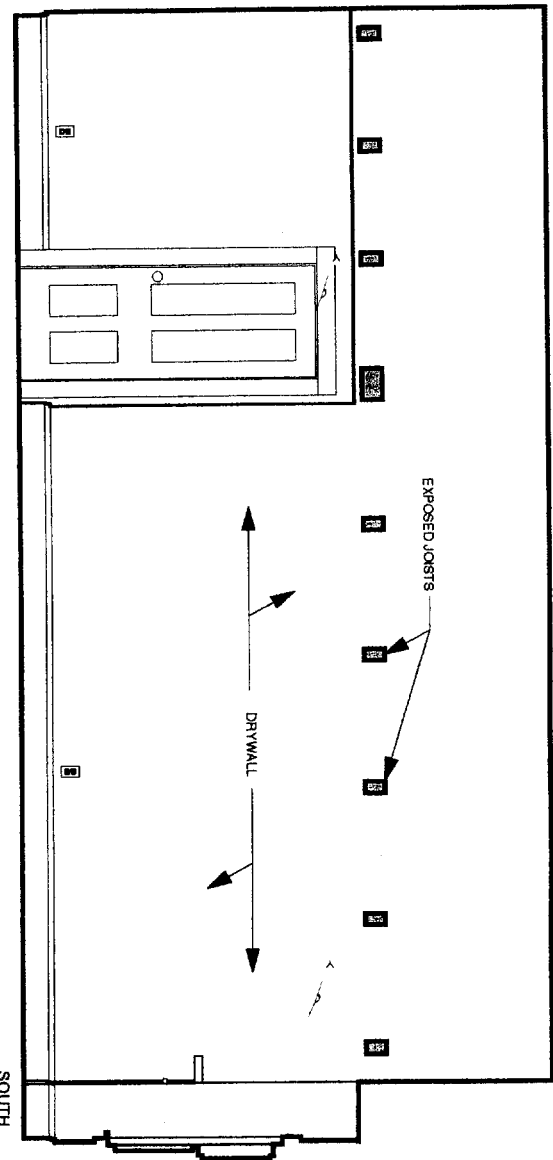

Design Firm
SHEP CARROLL ARCHITECTURE

CHRISTOPHER DANFORTH CARROLL AIA
198 DANFORTH STREET
PORTLAND, MAINE 04102

TELEPHONE (207) 761-1114 FAX (207) 781-1117 CSCARROLL@RCN.COM

Project Title
DARK ROOM RENOVATION

Project Location
CARROLL-BOWMAN RESIDENCE
198 DANFORTH STREET
PORTLAND, MAINE 04102

Sheet Title
INTERIOR ELEVATIONS

Date **20 MARCH 2006**
Drawing Scale **1/4" = 1'-0"**
Drawing No

A-SECTION

of Total Sheets