

ASH URN
 (A) MANUFACTURER: WABASH VALLEY MANUFACTURING, INC.
 MODEL NUMBER: AT100
 PATTERN: PERFORATED
 COLOR: TBA
 QUANTITY: 2
 ADDRESS: WABASH VALLEY MANUFACTURING, INC.
 P.O. BOX 5, 505 E. MAIN ST.
 SILVER LAKE, IN 46982
 PHONE NOS.: 260.352.2102
 1.800.253.8619
 WEBSITE: WWW.WABASHVALLEY.COM

BENCH
 (B) MANUFACTURER: WABASH VALLEY MANUFACTURING, INC.
 MODEL NUMBER: CN430
 PATTERN: PERFORATED
 COLOR: TBA
 QUANTITY: 1
 ADDRESS: WABASH VALLEY MANUFACTURING, INC.
 P.O. BOX 5, 505 E. MAIN ST.
 SILVER LAKE, IN 46982
 PHONE NOS.: 260.352.2102
 1.800.253.8619
 WEBSITE: WWW.WABASHVALLEY.COM

TRASH RECEPTACLE
 (C) MANUFACTURER: WABASH VALLEY MANUFACTURING, INC.
 MODEL NUMBER: LR300
 PATTERN: SLAT
 COLOR: TBA
 QUANTITY: 1
 ADDRESS: WABASH VALLEY MANUFACTURING, INC.
 P.O. BOX 5, 505 E. MAIN ST.
 SILVER LAKE, IN 46982
 PHONE NOS.: 260.352.2102
 1.800.253.8619
 WEBSITE: WWW.WABASHVALLEY.COM

BICYCLE RACK
 (D) MANUFACTURER: COLUMBIA CASCADE
 MODEL NUMBER: 2170-7-E-G
 COLOR: TBA
 QUANTITY: 1
 RETAILER: ENVIRONMENTAL CONCEPTS
 P.O. BOX 273
 HULL, MA 02045
 PHONE NO.: 781.925.5376


CONCRETE PAVERS
 (1) MANUFACTURER: TRANSPAVÉ
 PAVER TYPE: SEMITA MODULAR
 COLOR: TBA
 QUANTITY: 510 SF±
 RETAILER: MADAWASKA HARDSCAPE PRODUCTS INC.
 222 RIVERSIDE STREET
 PORTLAND, ME
 PHONE NO.: 207.874.1895

N1 SITE AMENITIES SCHEDULE

NTS NOTE: ALL SITE AMENITIES SECURED VIA EMBEDMENT MOUNTING OPTION. SEE SHEET L204 FOR EMBEDMENT MOUNTING OPTIONS.


N13 CONCRETE PAVER SCHEDULE

NTS TBA

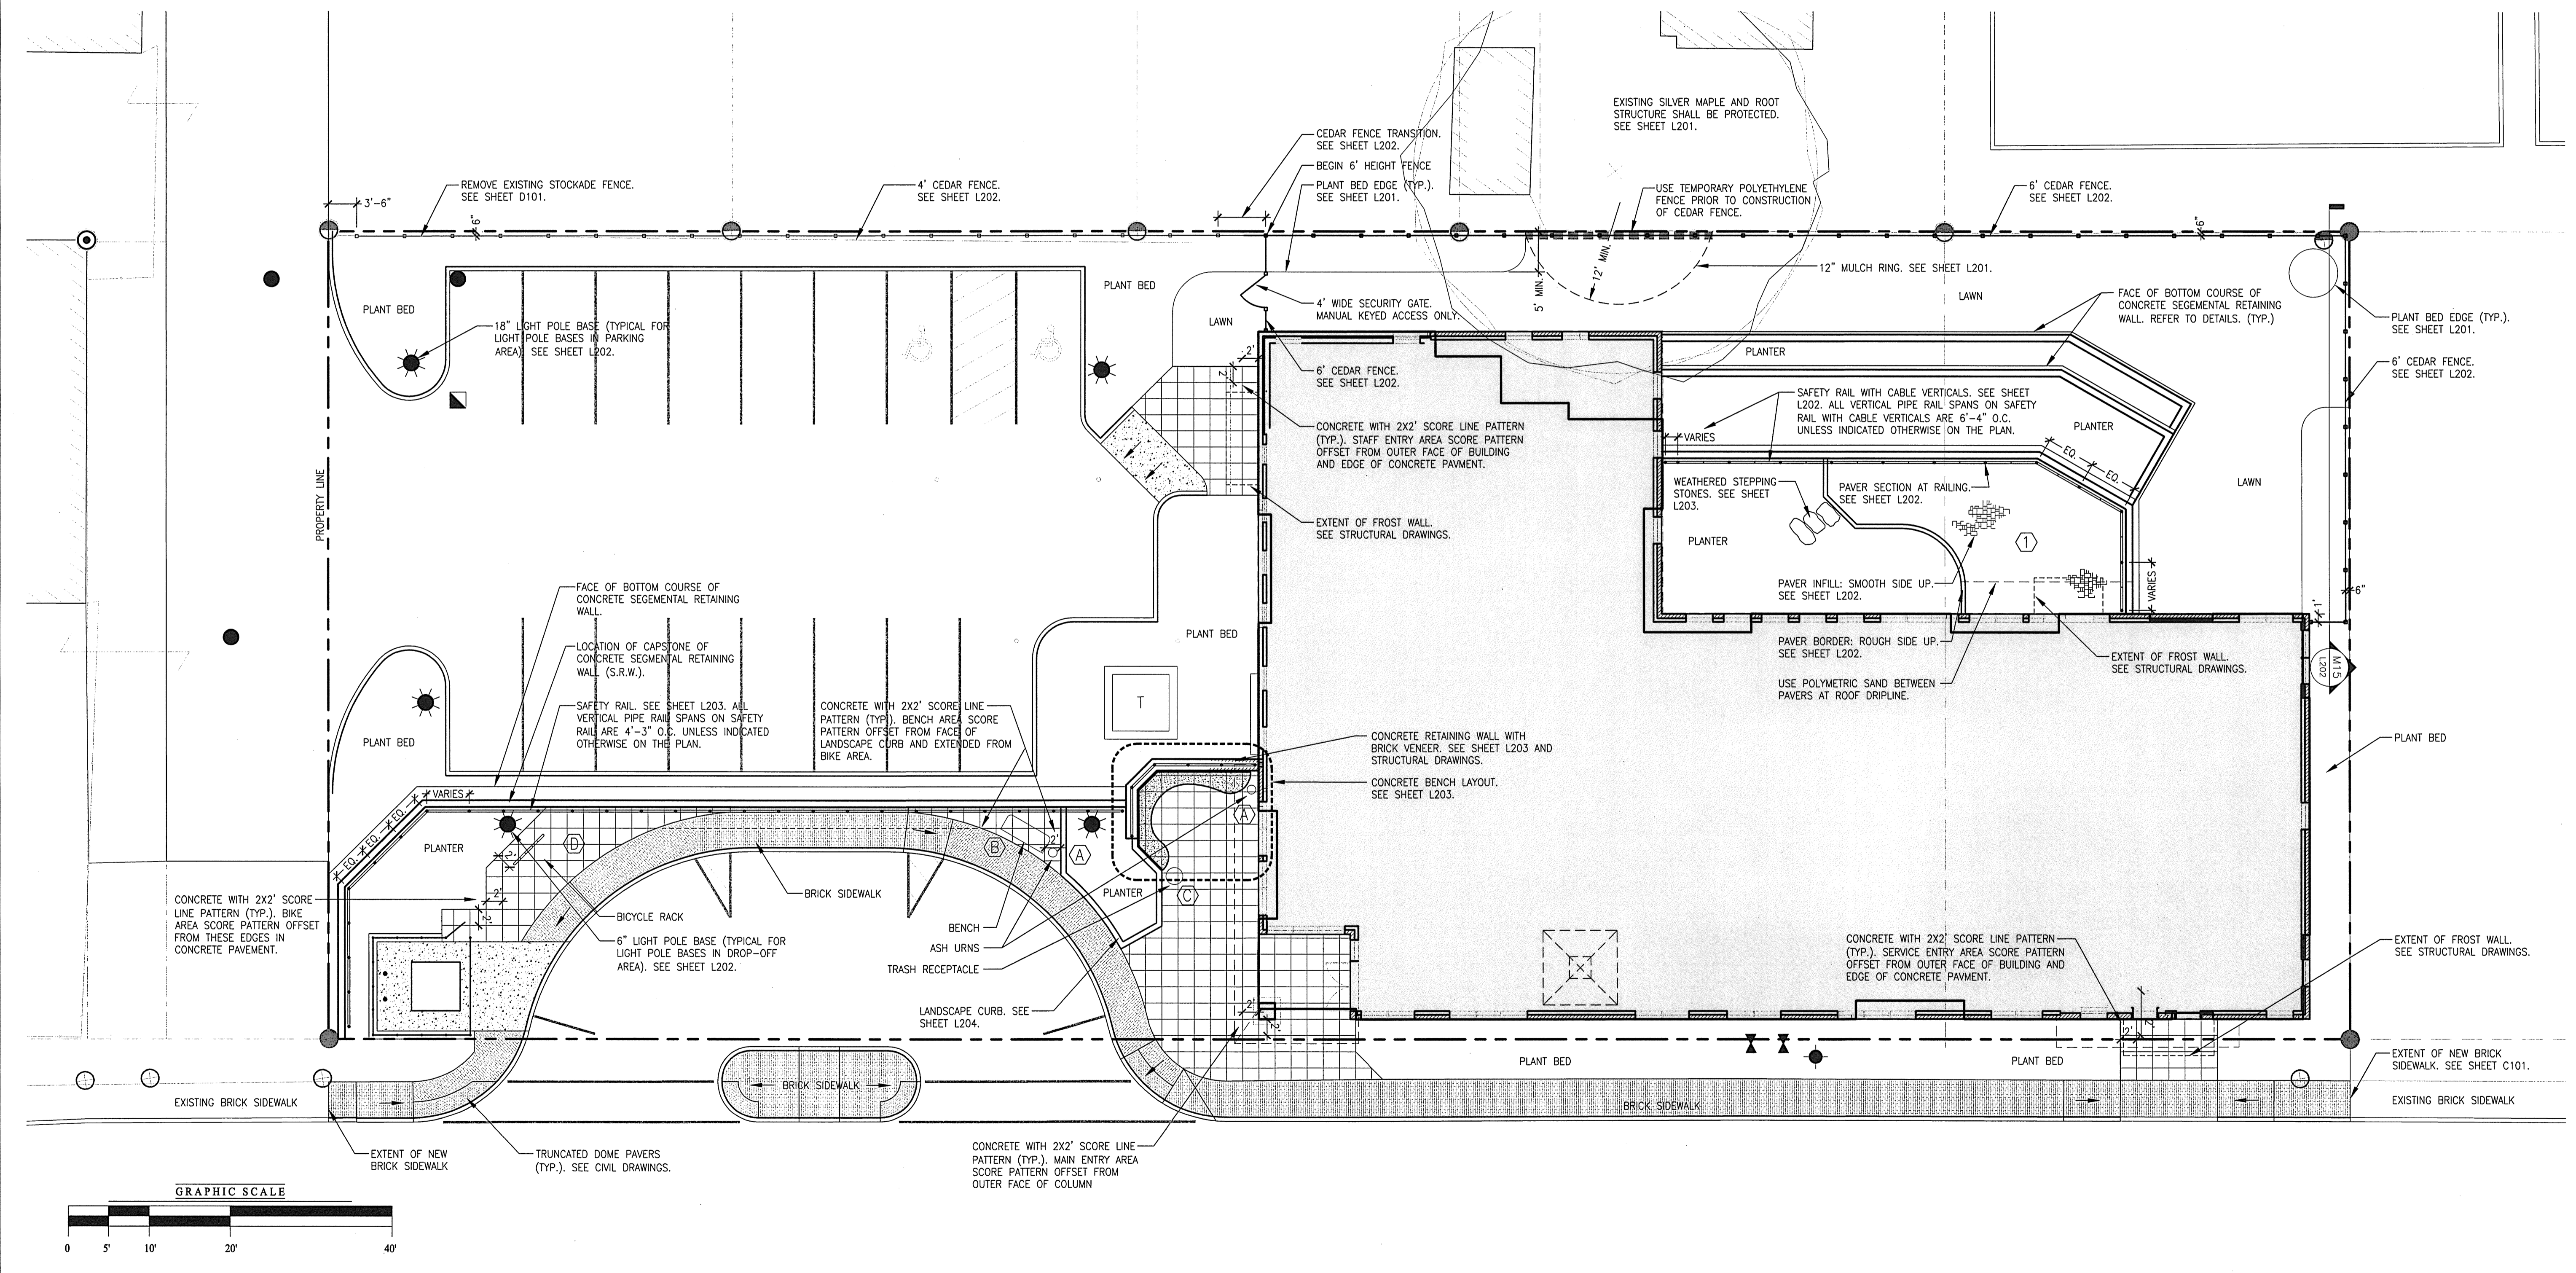

A1 HARDSCAPE AND SITE AMENITIES PLAN

1"=10'-0"

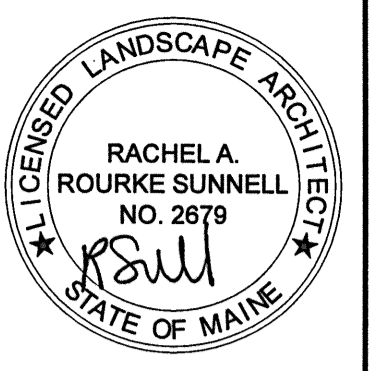

Gawron Turgeon ARCHITECTS
 29 Black Point Road
 Scarborough, Maine 04074
 www.gawronturjeon.com
 207-883-6307 ext. 207-883-6361 fax

AVESTA HOUSING
FLORENCE HOUSE
 190 VALLEY STREET
 PORTLAND, MAINE
Preble Street

REVISIONS		
#	DATE	DESCRIPTION
1	04.02.07	CONTRACT ZONE SUB.
2	05.22.07	CONTRACT ZONE REV.
3	07.10.07	CONTRACT ZONE REV.
4	09.04.07	SITE PLAN AND SUBDIVISION REVIEW
5	10.02.07	FINAL SITE PLAN REVIEW
6	10.23.07	FINAL SITE PLAN REVISIONS
7	11.16.07	50% REVIEW SET
8	12.7.07	MAINE HOUSING 50% REVIEW SET
9	05.02.08	MAINE HOUSING 90% REVIEW SET
10	07.31.08	MAINE HOUSING 100% REVIEW SET
11	09.02.08	100% BID DOCUMENTS

DATE	09.02.08
PROJECT #	100405
DRAWN BY:	KLD
CHECKED BY:	RS
DRAWING SCALE	1" = 10'-0"

SHEET TITLE
 HARDSCAPE AND SITE AMENITIES PLAN

L101

© COPYRIGHT 1985-2006
 REPRODUCTION OR USE OF THIS DOCUMENT WITHOUT WRITTEN PERMISSION OF GAWRON TURGEON ARCHITECTS IS PROHIBITED

