

REVISIONS


Job Number:	3044
Drawn By:	CJT
Checked By:	RKB
Phase:	LOBBY AND ADA DOCUMENTS

Drawing Title:
**EXTERIOR
 ELEVATIONS**

SHEET NUMBER:
A-202
 DATE: 14 APRIL 2017



D1 WEST ELEVATION
 1/8" = 1'-0"

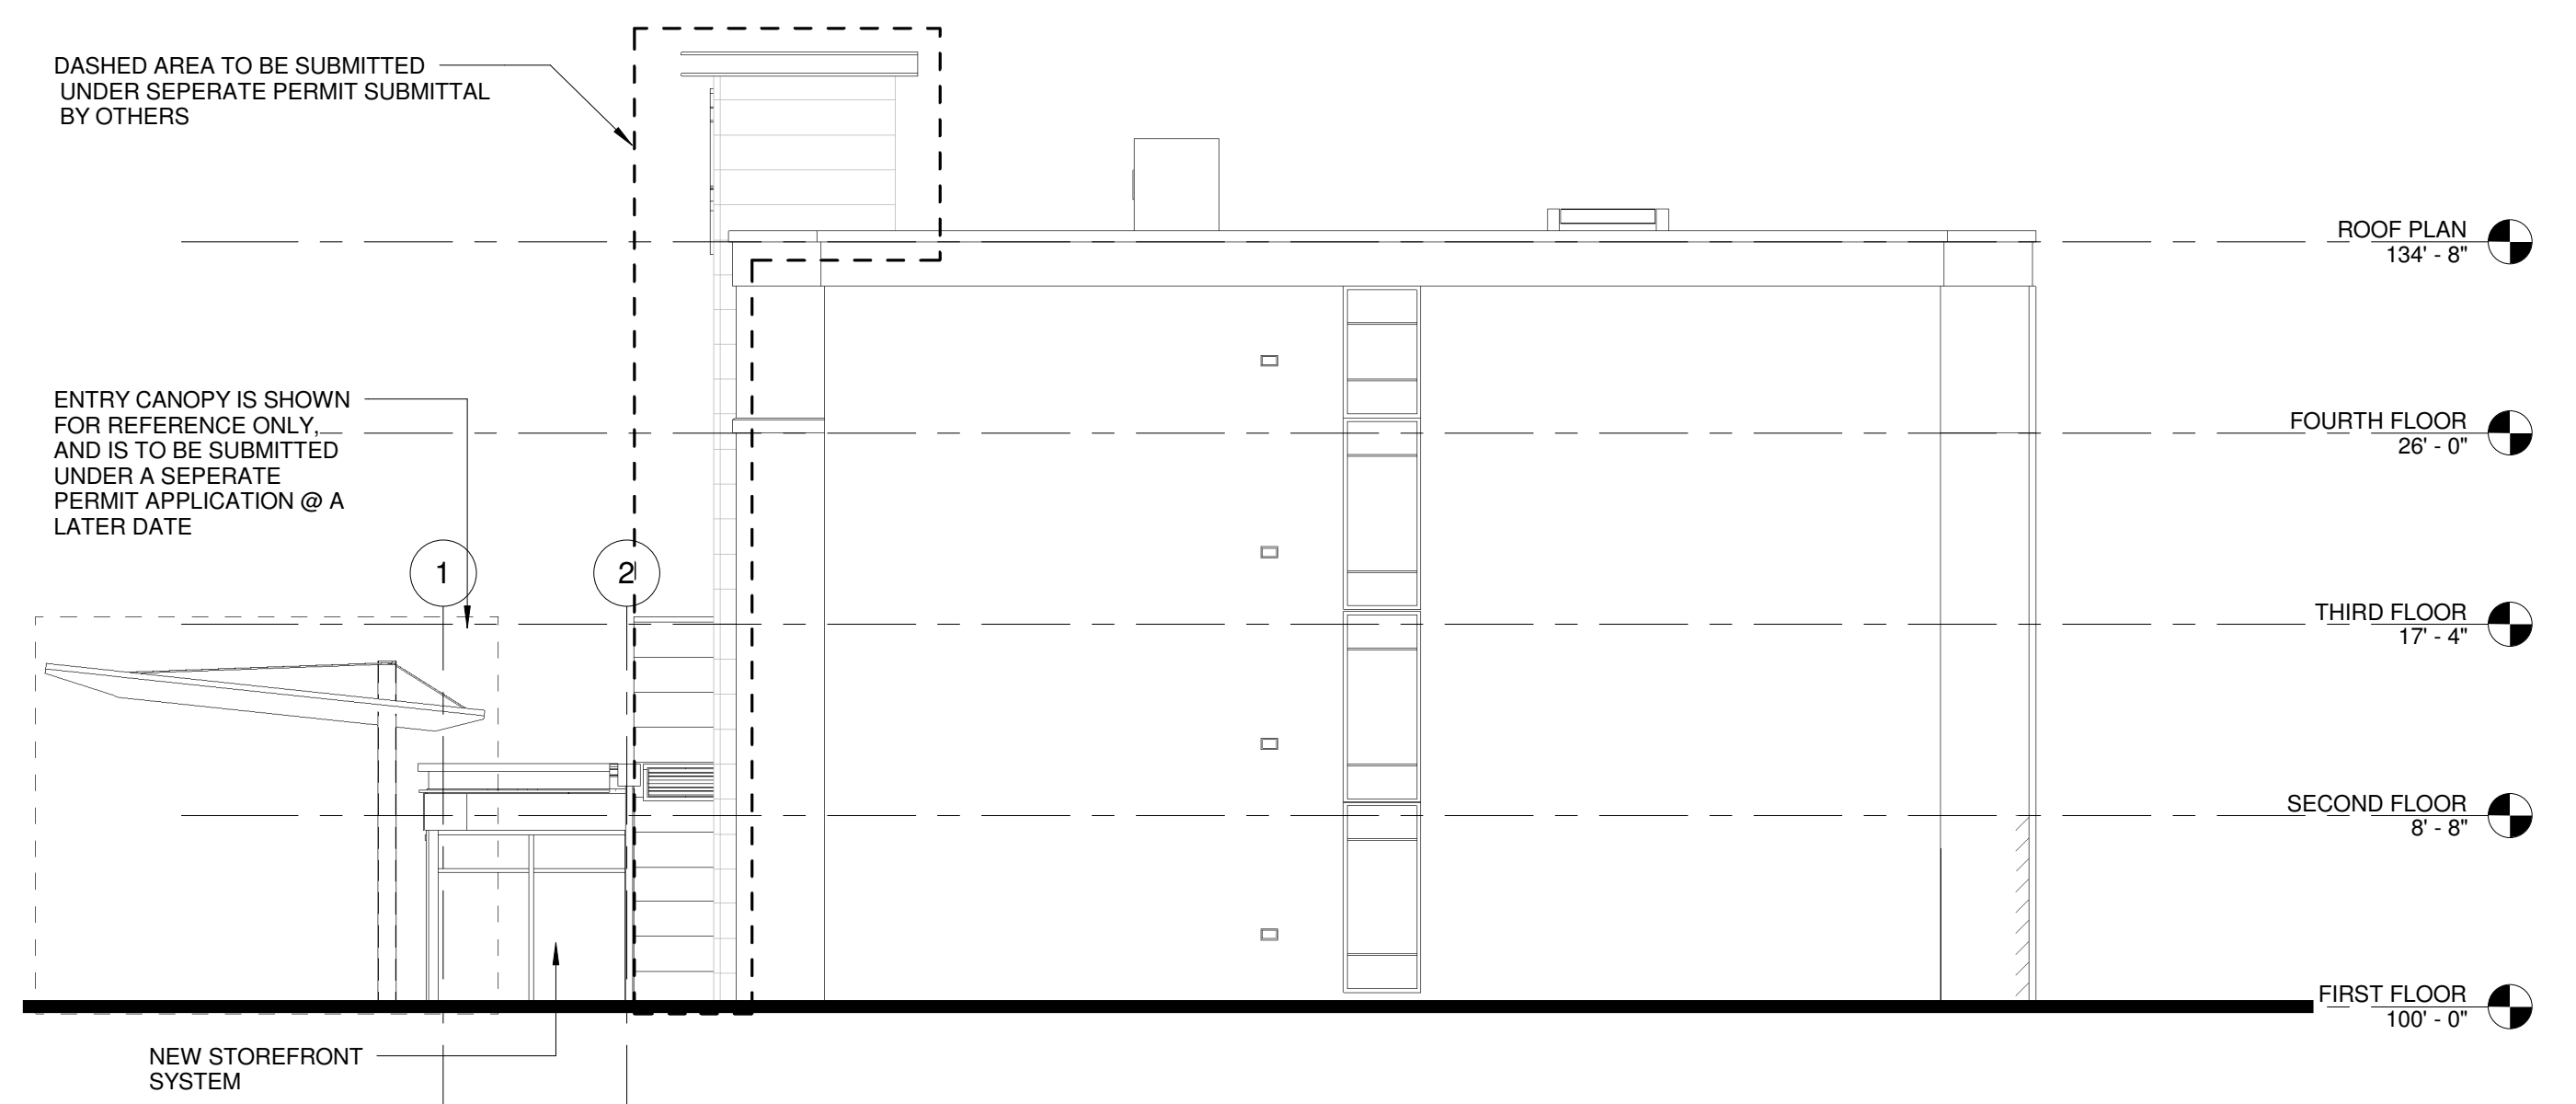

A2 NORTH ELEVATION
 1/8" = 1'-0"

EIFS NOTE:
 COORDINATE ANY NEW MECHANICAL PENETRATIONS THROUGH THE EXTERIOR ENVELOPE WITH MECHANICAL DRAWINGS. PENETRATIONS THROUGH EIFS SHALL BE PER EIFS MANUFACTURERS WRITTEN INSTRUCTIONS & DETAILS.