


REVISIONS

NO.	DESCRIPTION


Job Number:	216266
Drawn By:	BL
Checked By:	RFQ/JH
Phase:	PROGRESS SET

Drawing Title:
CANOPY LIGHTING PLAN

SHEET NUMBER:
E1.4
 DATE: 30 JUNE 2017

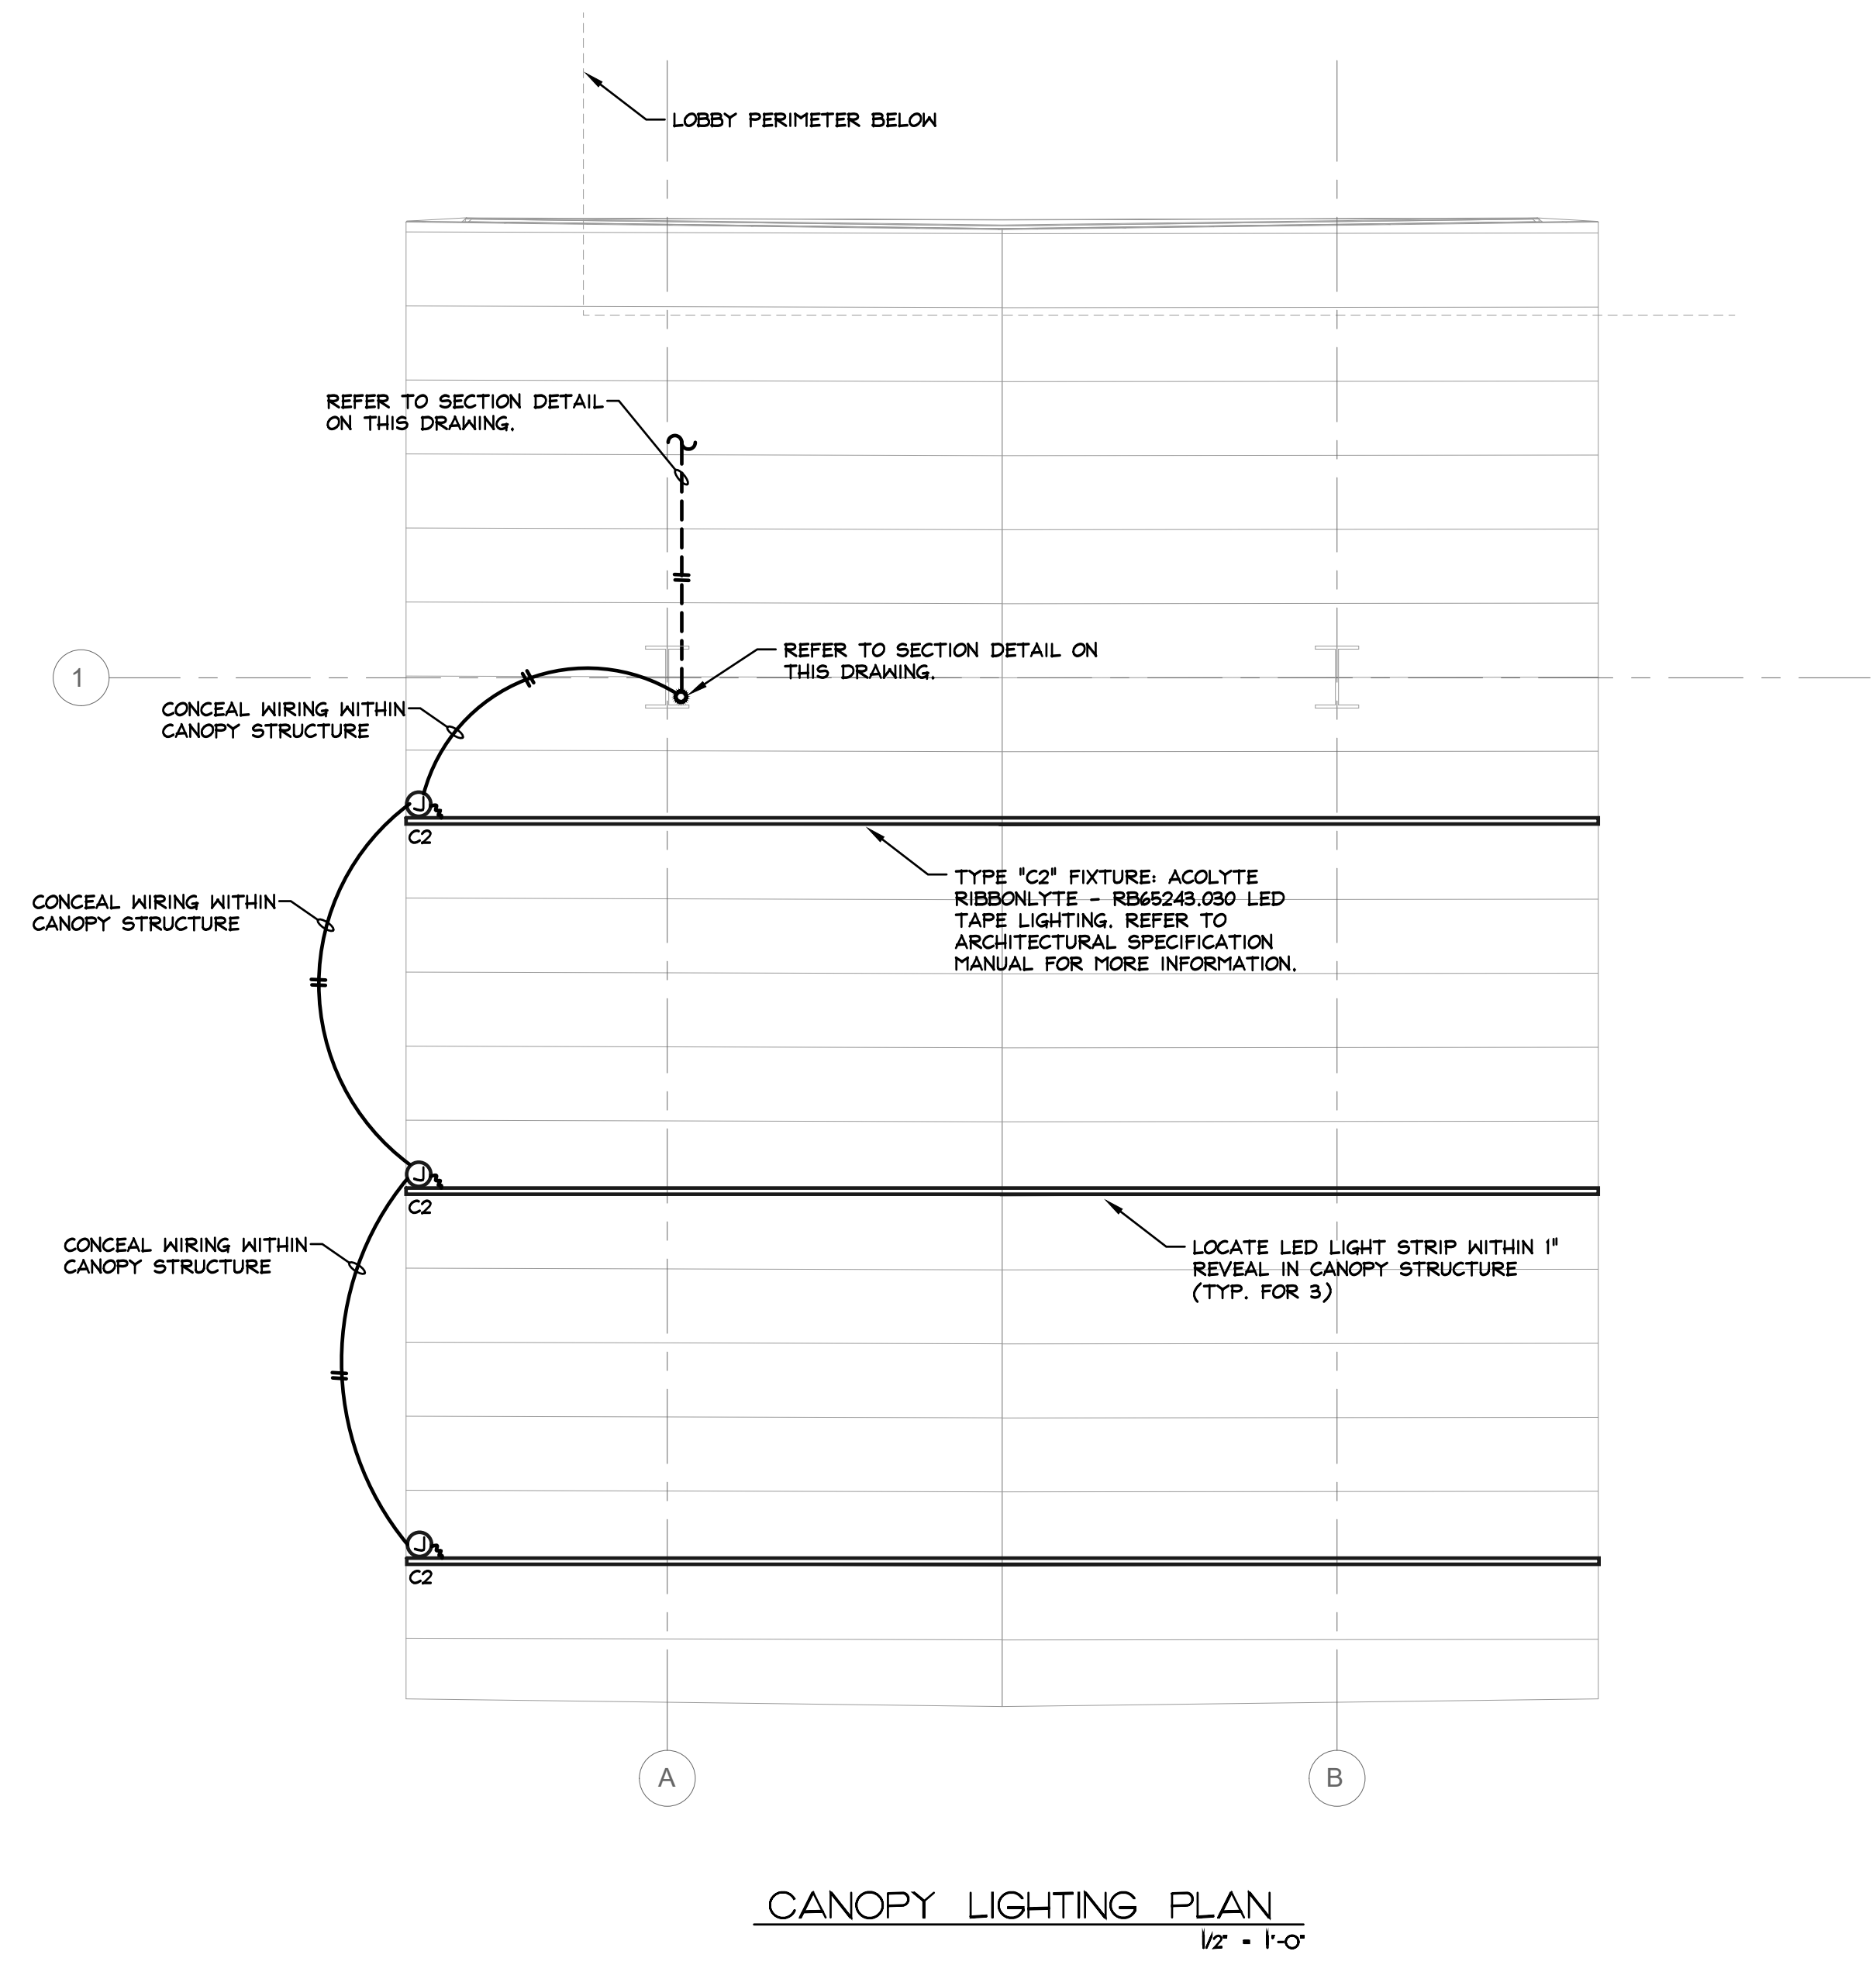

CANOPY LIGHTING PLAN
 1/2" = 1'-0"

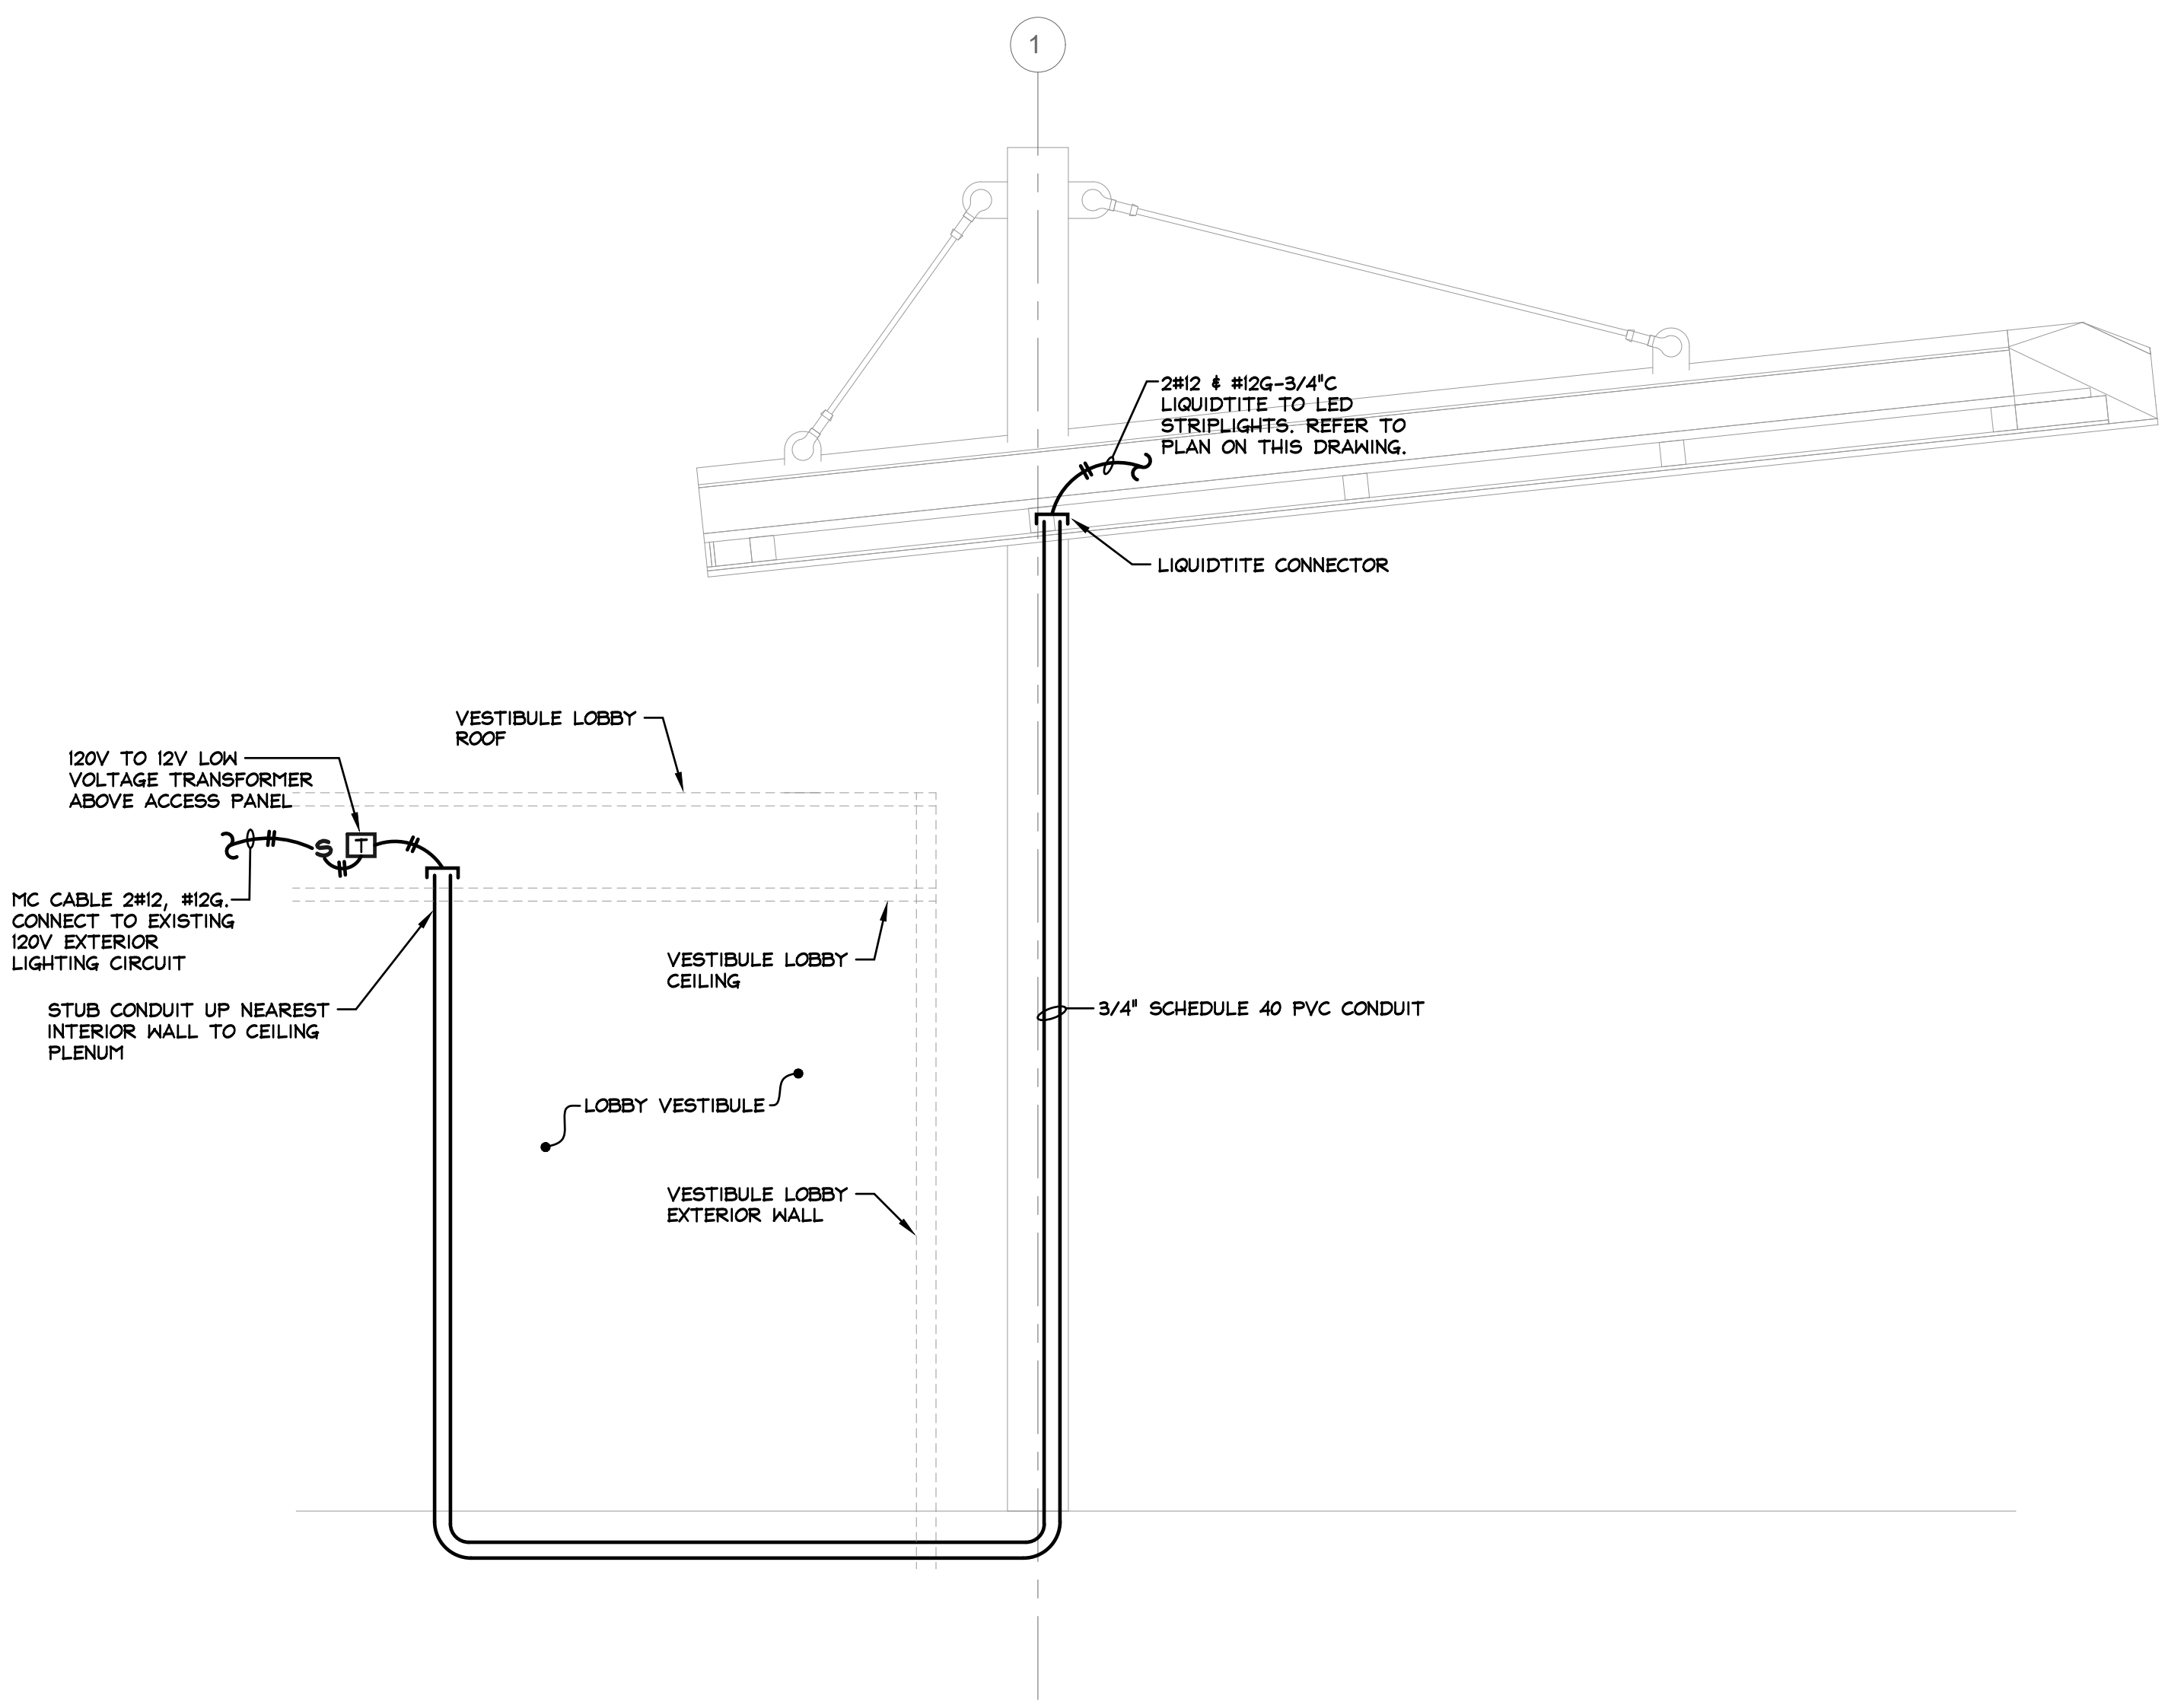

CANOPY LIGHTING SECTION
 1/2" = 1'-0"



REVISIONS

NO.	DATE	DESCRIPTION


Job Number:	216266
Drawn By:	BL
Checked By:	RFQ/JH
Phase:	PROGRESS SET

Drawing Title:
ENTRANCE BOLLARD LIGHTING PLAN

SHEET NUMBER:
E1.5
 DATE: 30 JUNE 2017

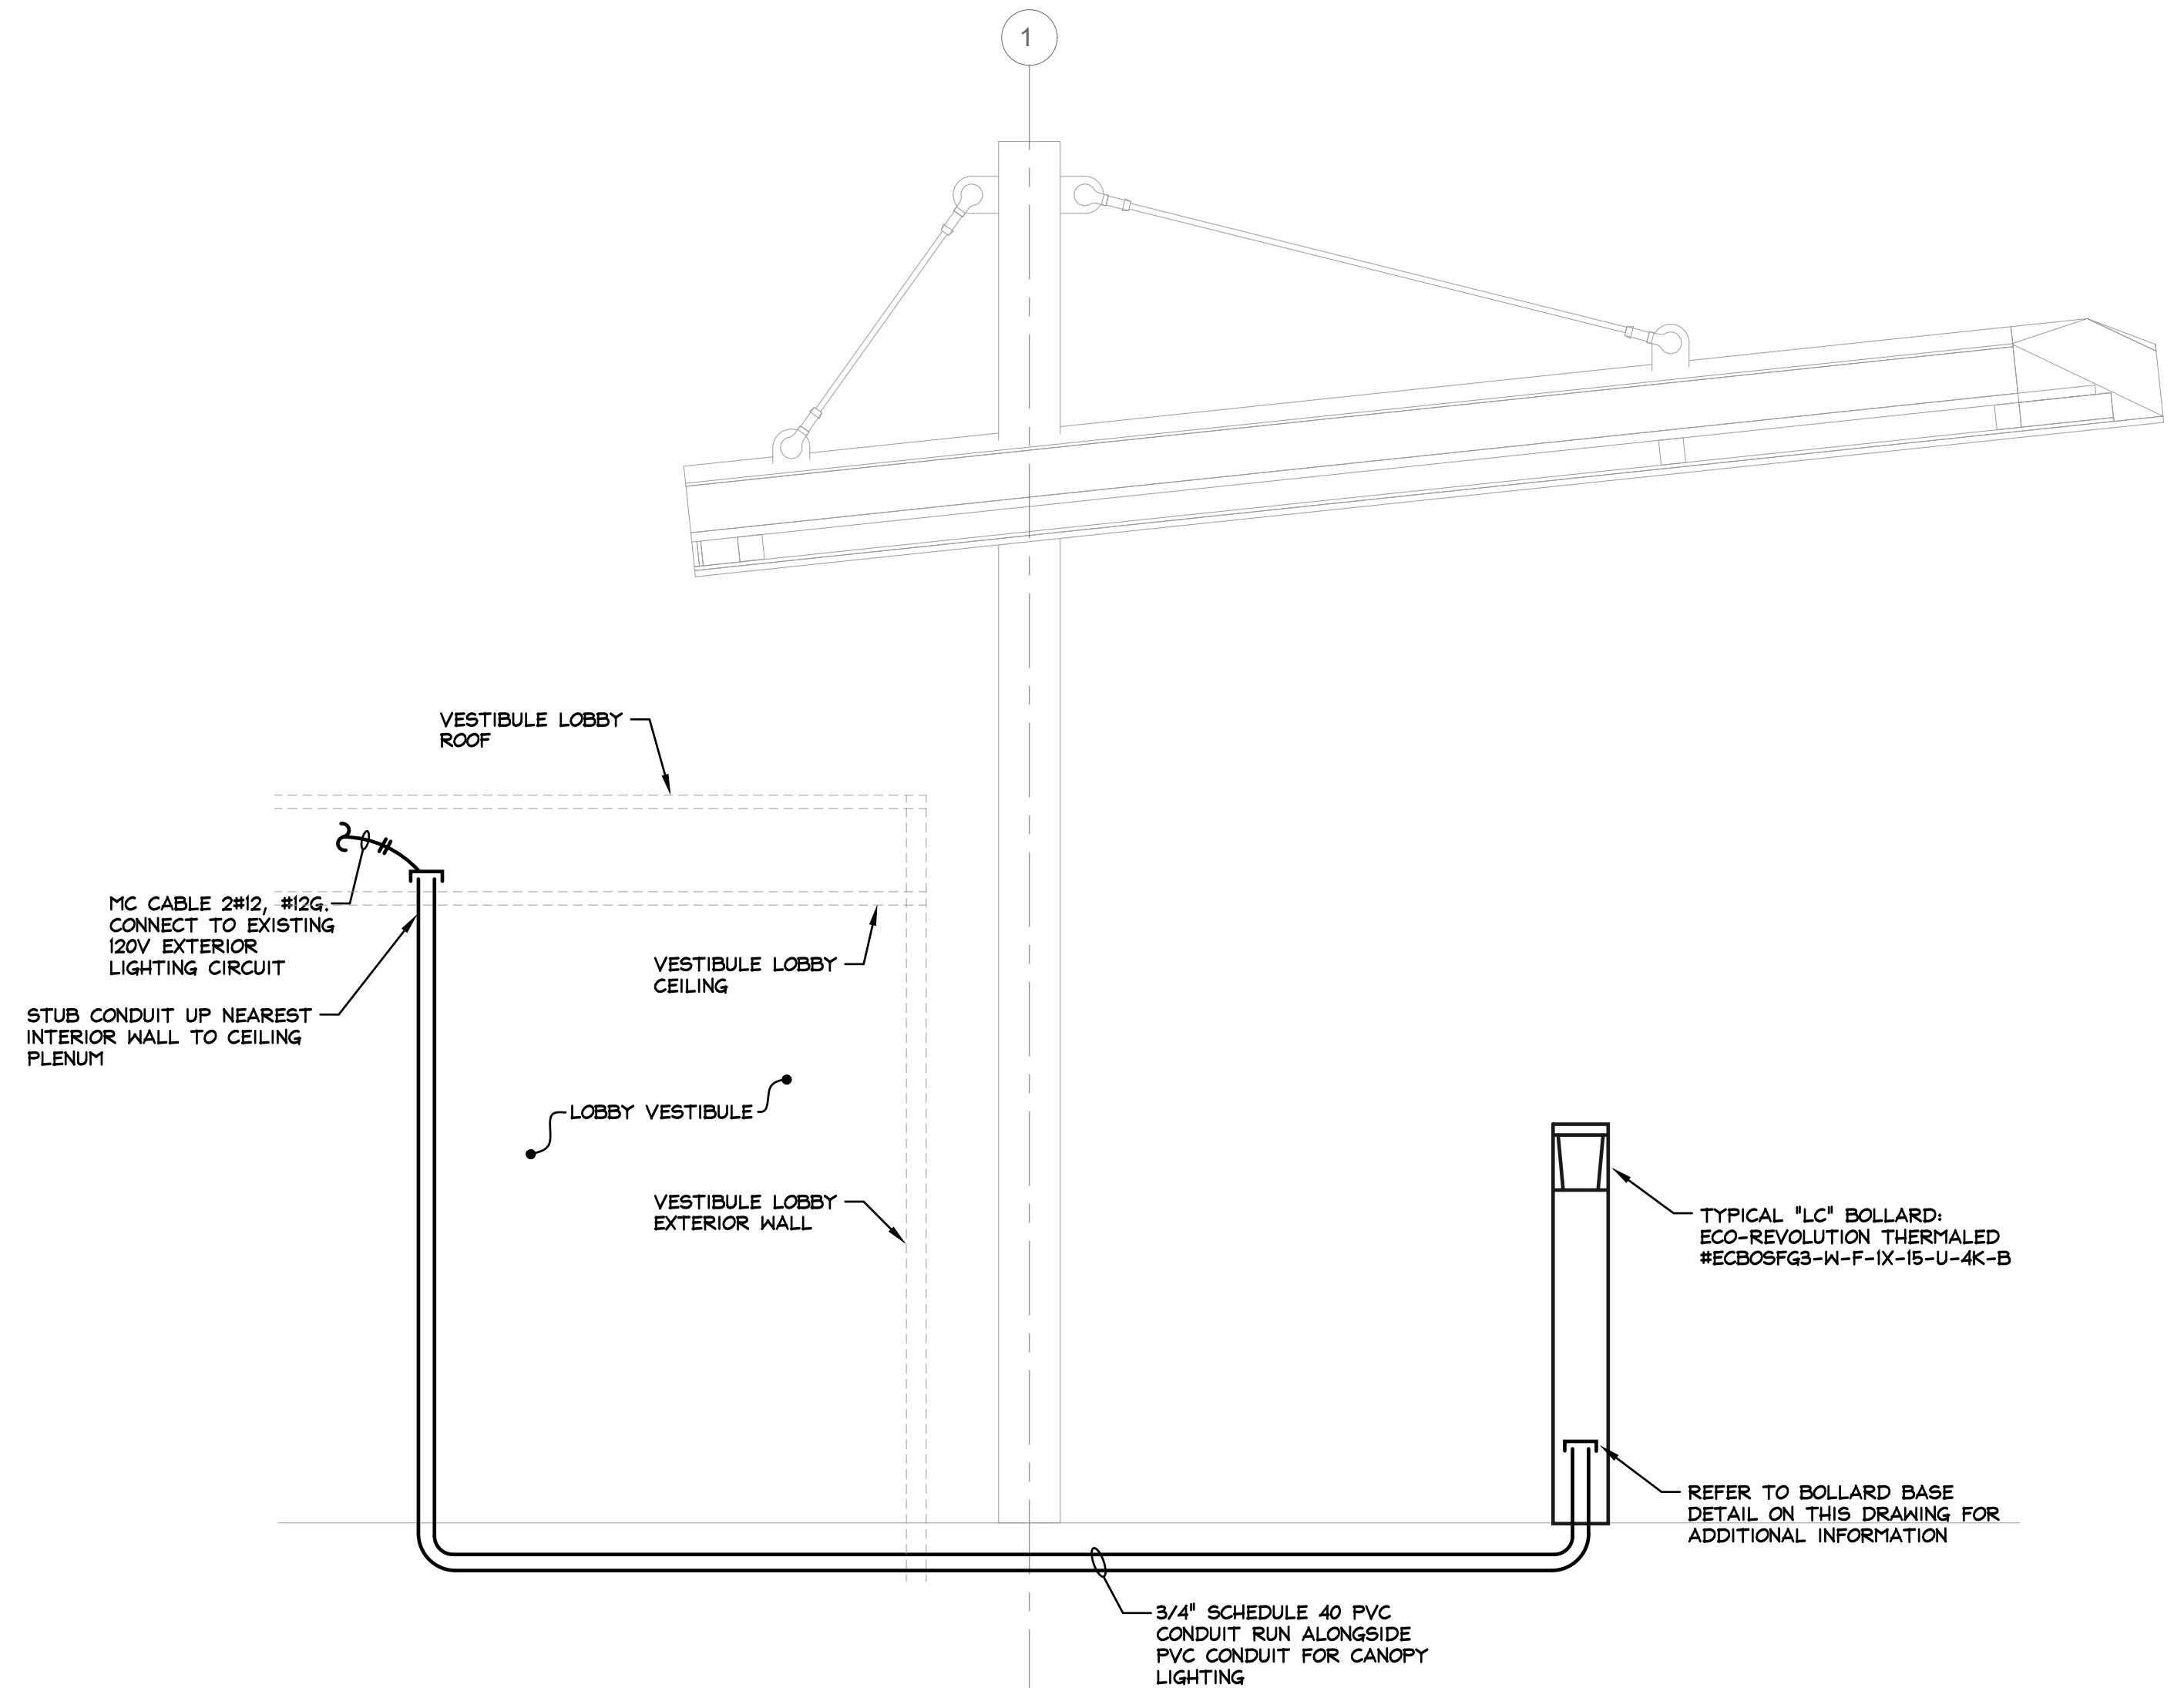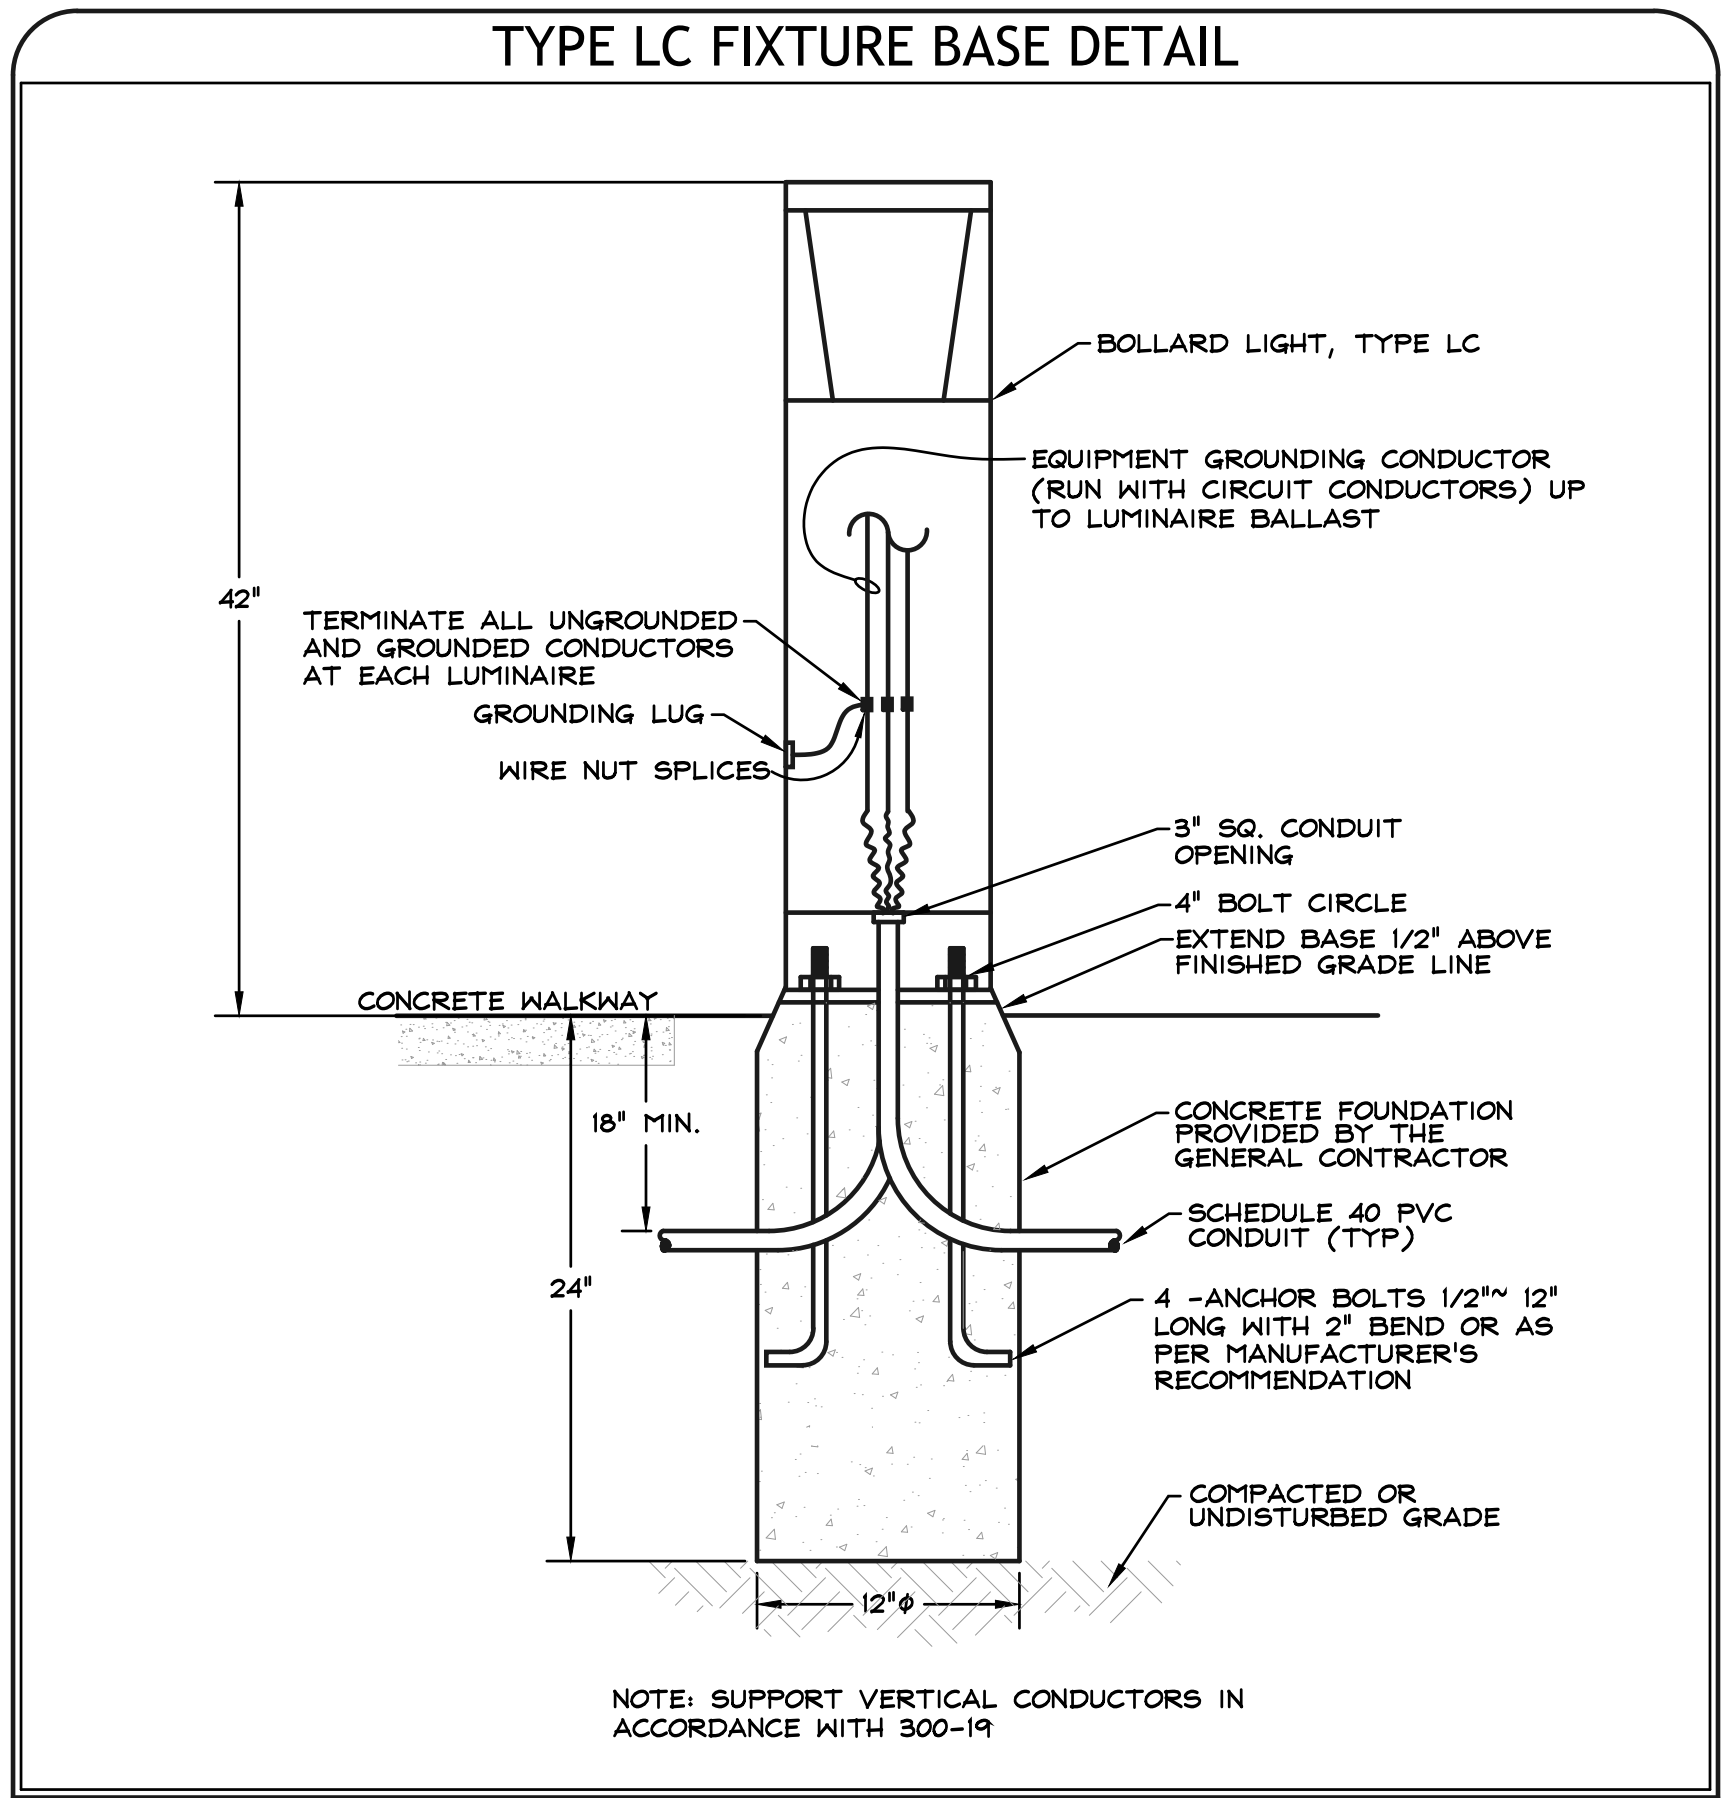

SECTION DETAIL
 1/4" = 1'-0"

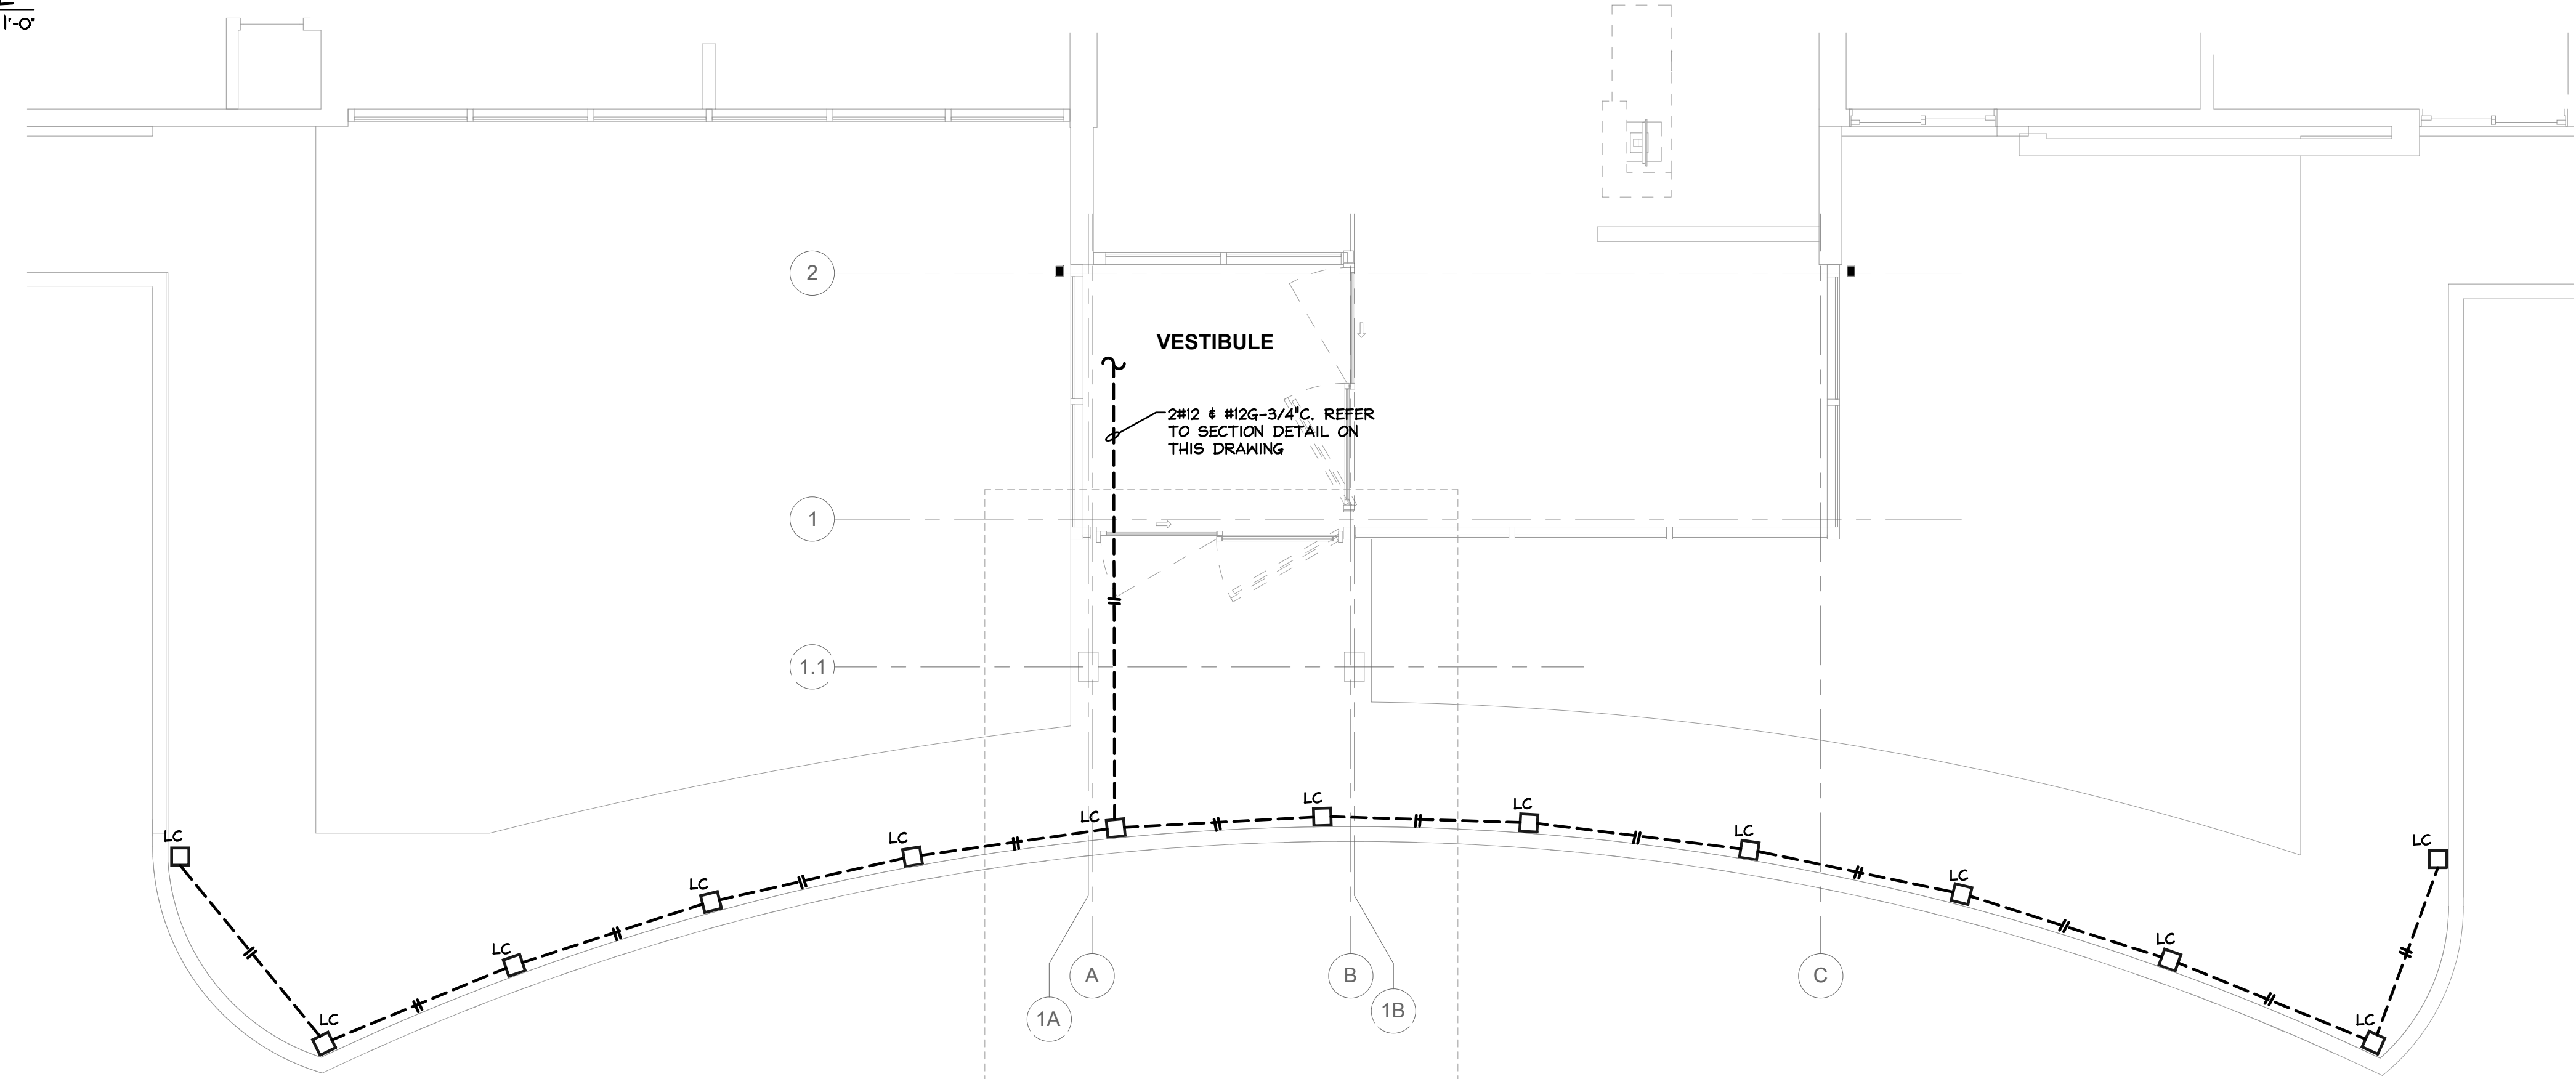

ENTRANCE PLAN VIEW
 1/4" = 1'-0"