



K:\D:\STANDARD BUILDINGS\2007_CBI DESIGN CRITERIA PACKAGE\4587-MS\4587MS_A-CBI.DWG 09-22-2007 17:24

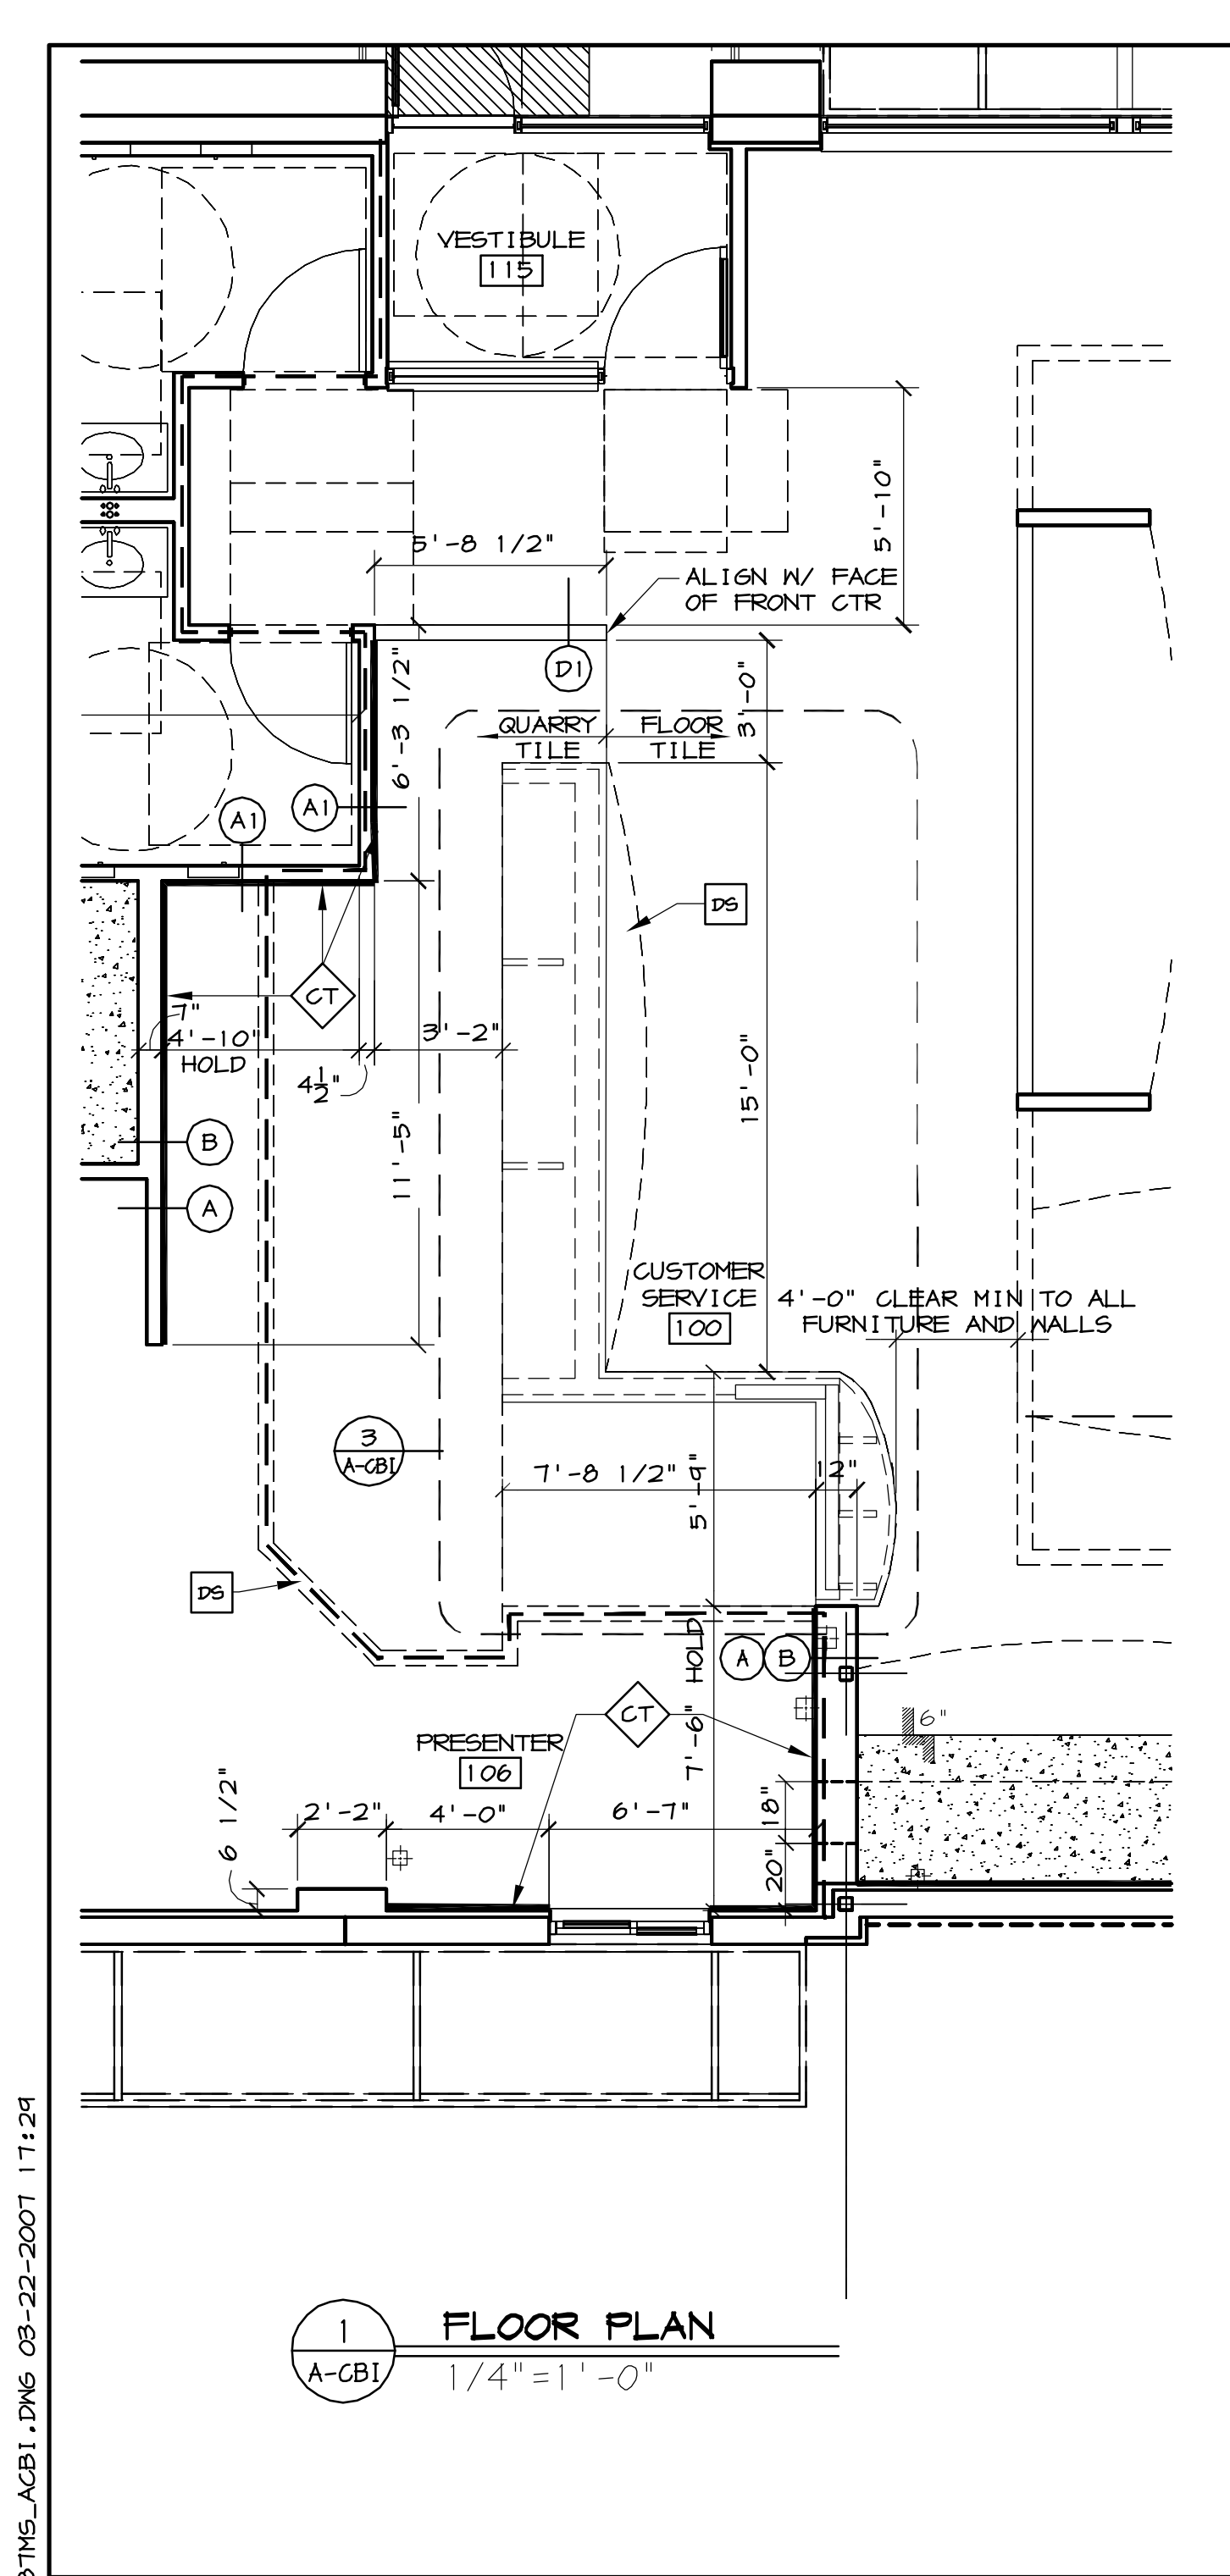


1 FLOOR PLAN
A-CBI 1/4" = 1'-0"




2 NOT USED
A-CBI -

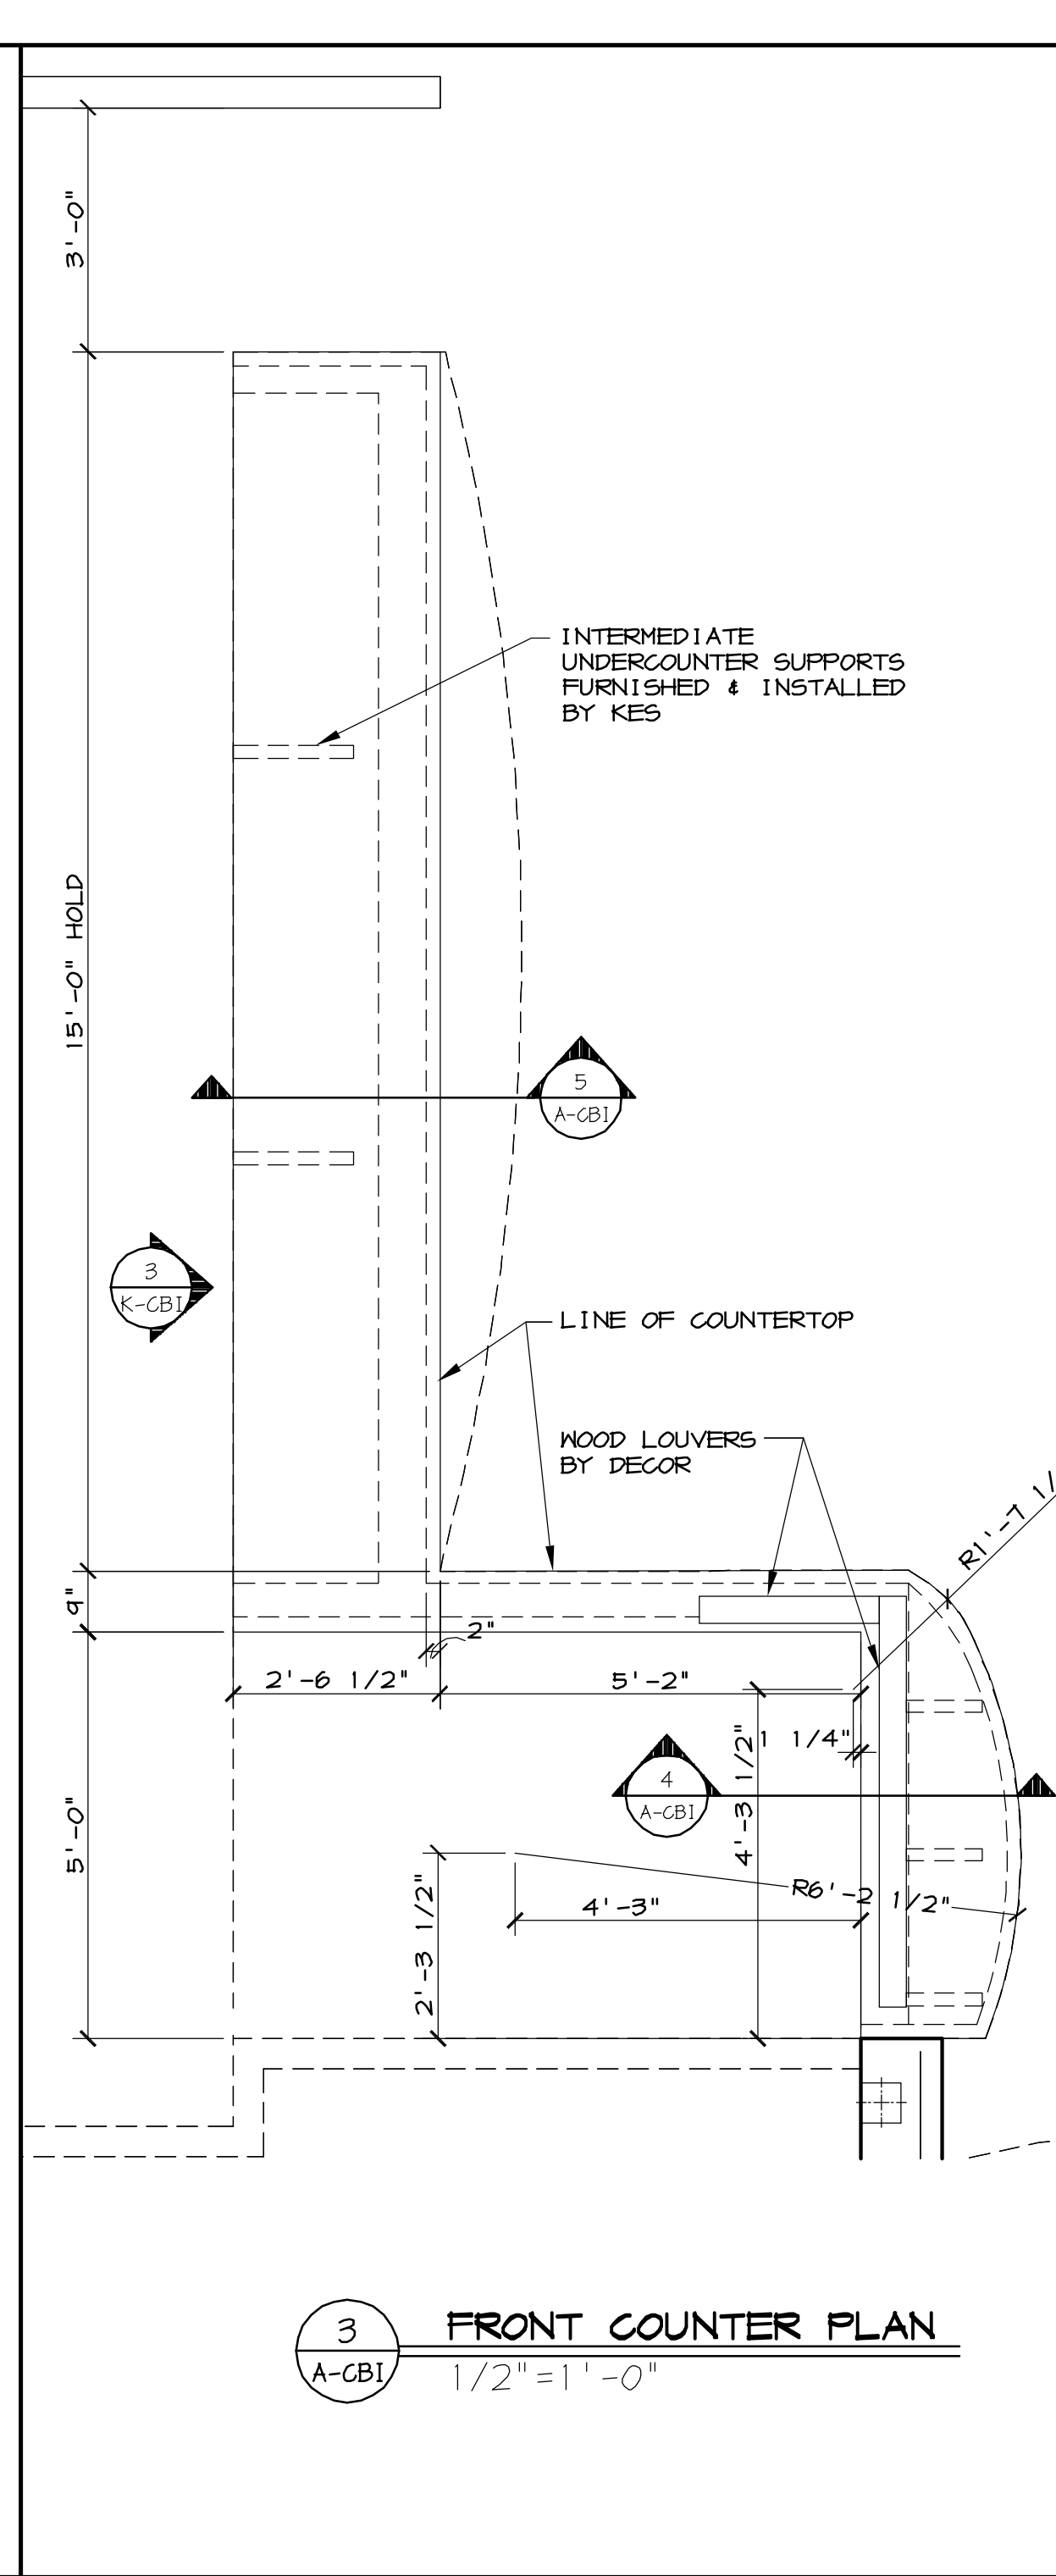

3 FRONT COUNTER PLAN
A-CBI 1/2" = 1'-0"

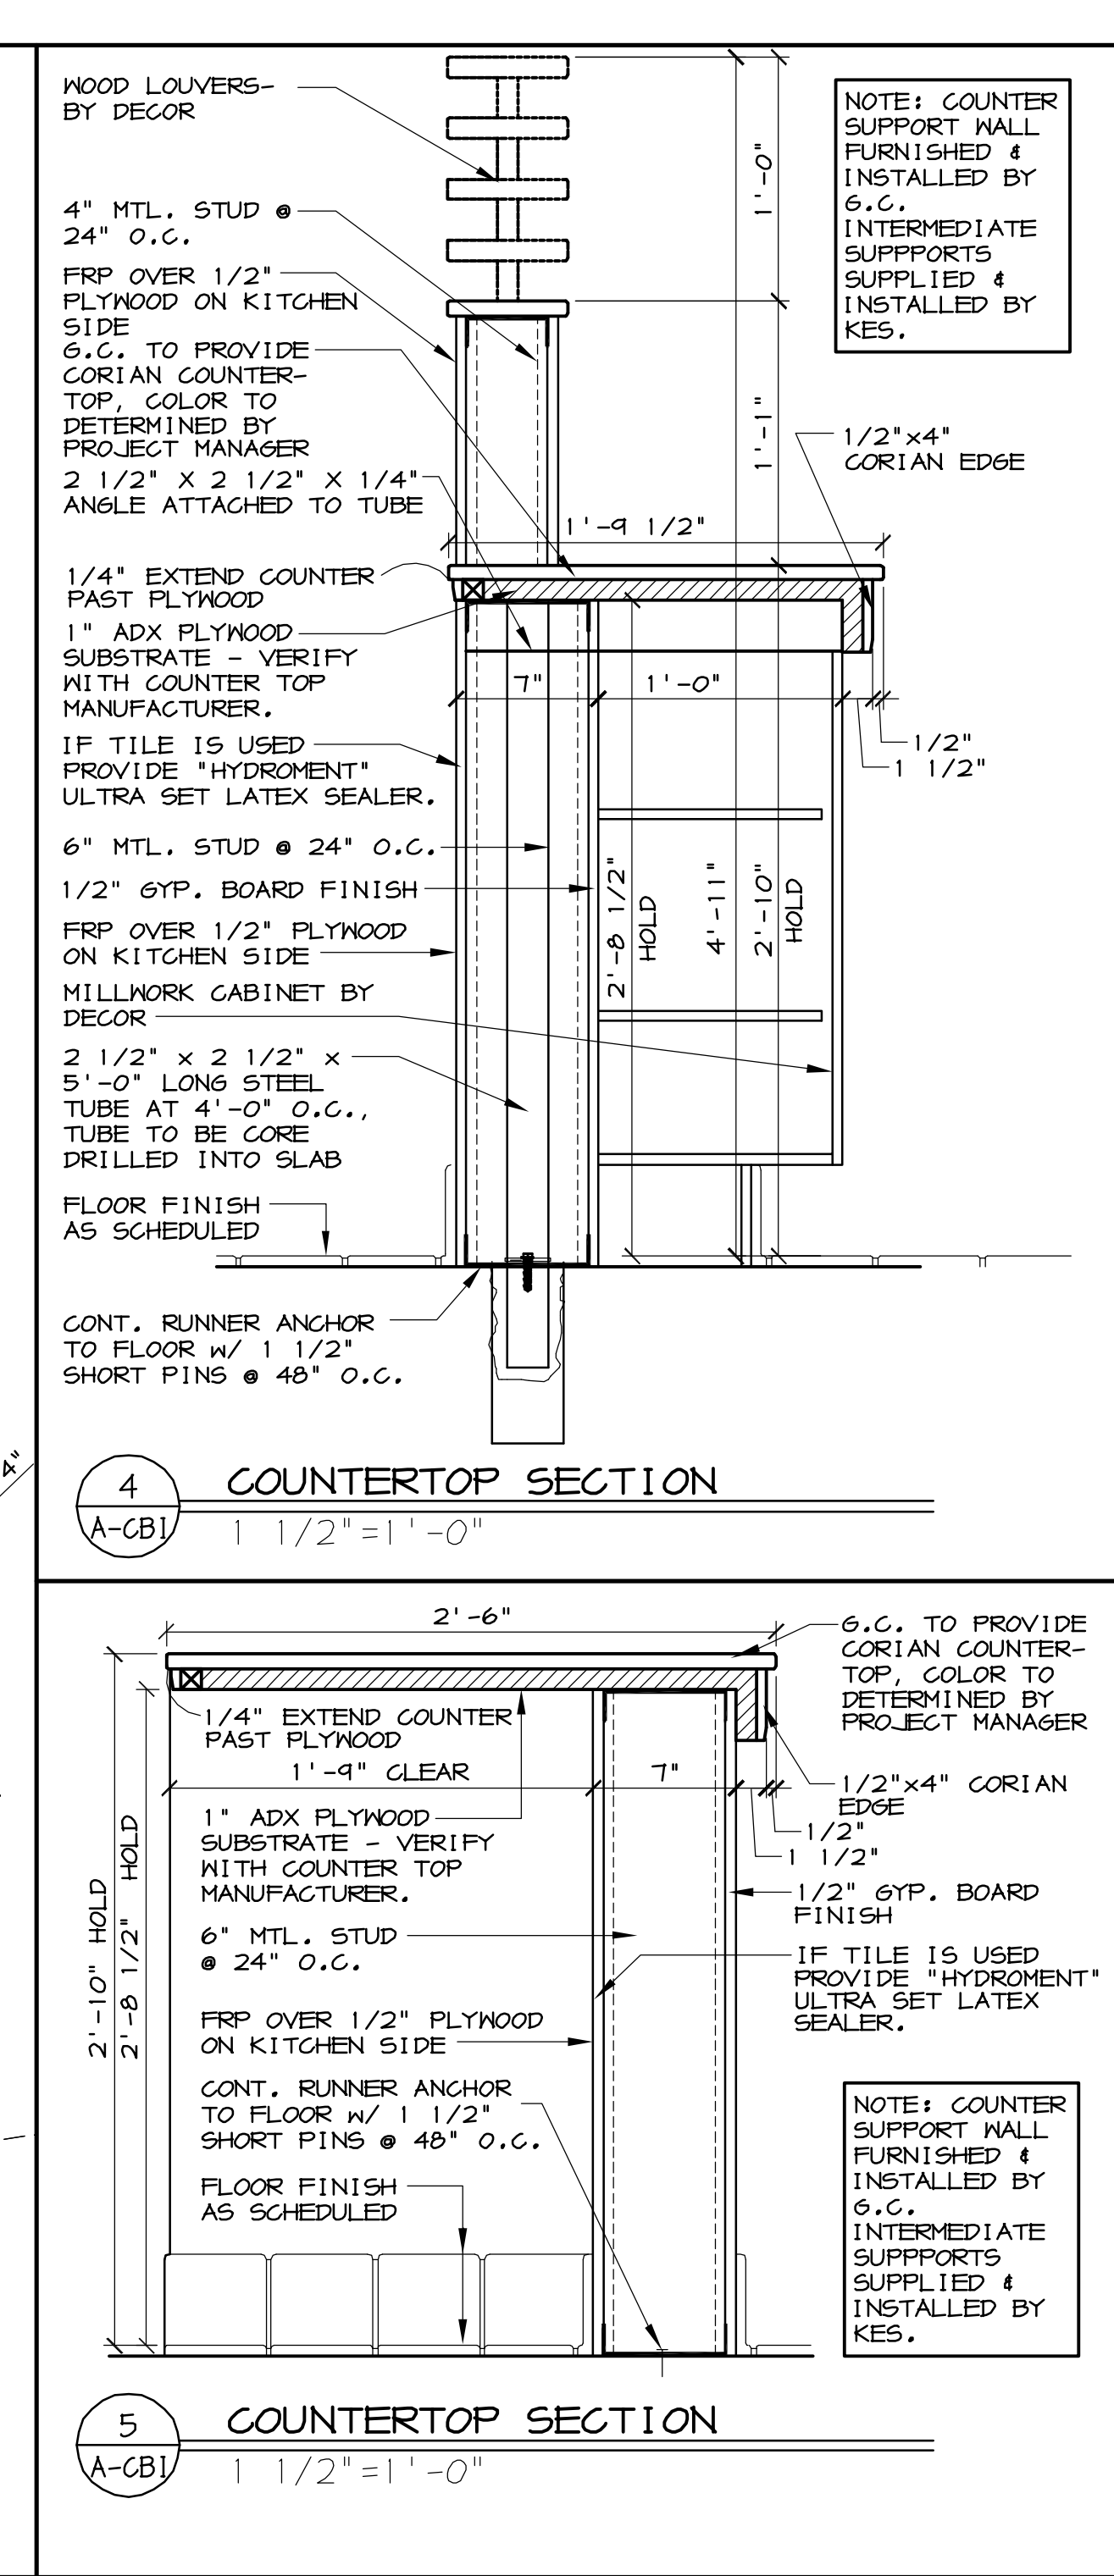

4 COUNTERTOP SECTION
A-CBI 1 1/2" = 1'-0"

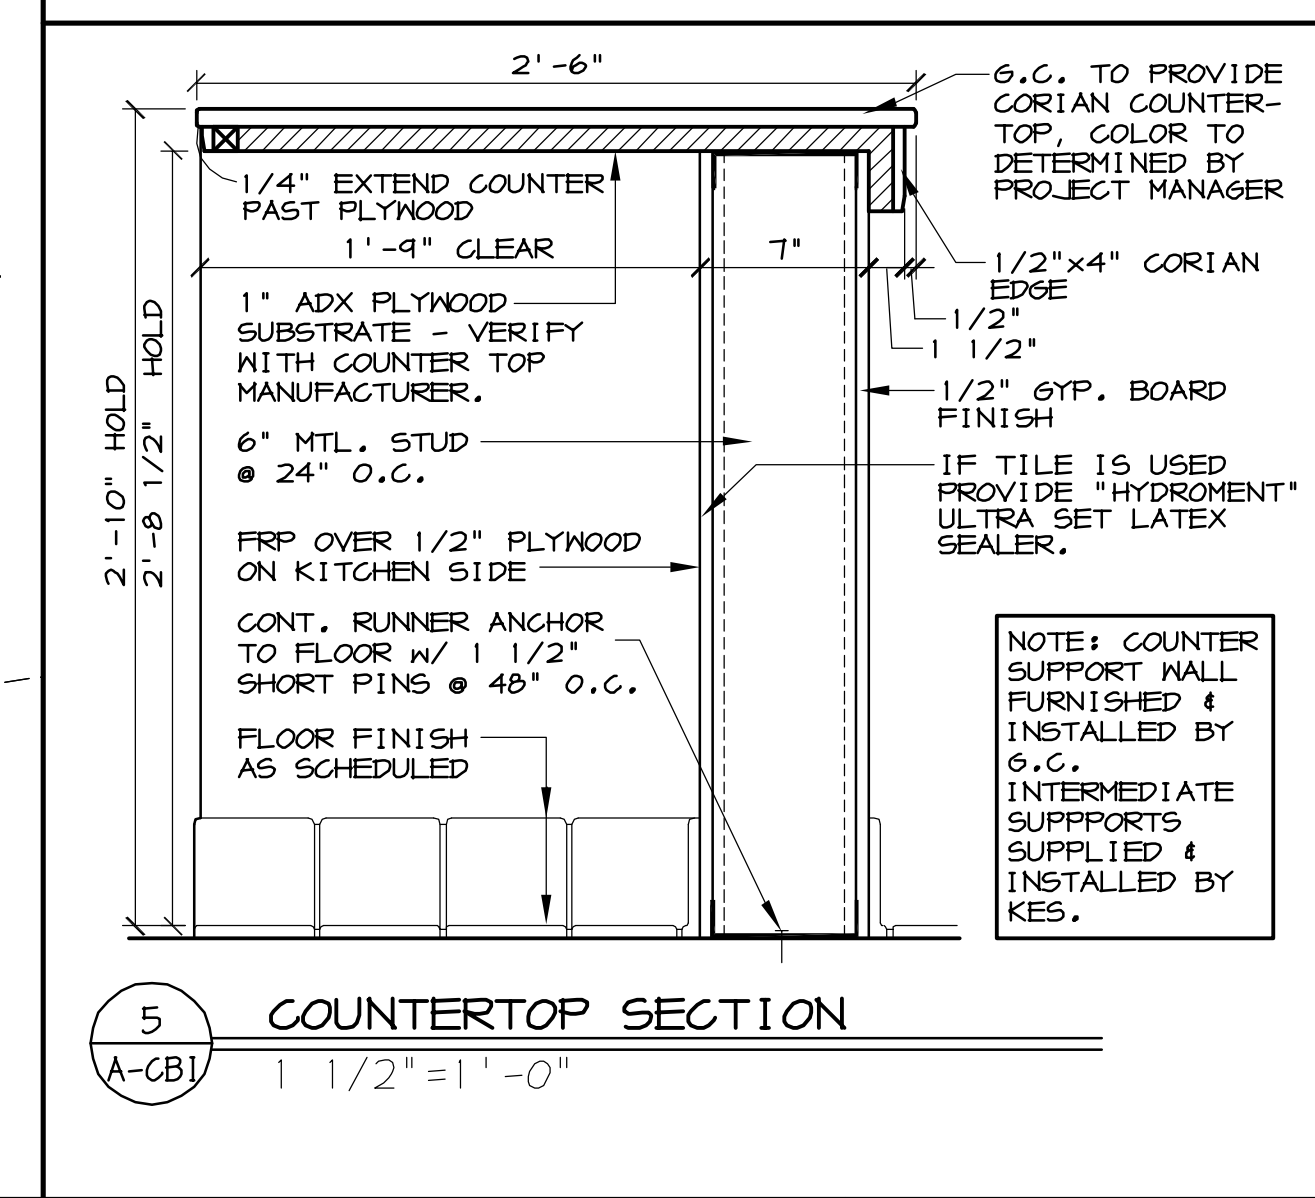

5 COUNTERTOP SECTION
A-CBI 1 1/2" = 1'-0"

KEY NOTES


- 6.C. TO PROVIDE 4"x4"x5'-0" HIGH STAINLESS STEEL CORNER GUARDS AT ALL EXPOSED LOCATIONS IN KITCHEN/SUPPORT AREA CORNERS STARTING AT FINISH FLOOR. ATTACH WITH WOOD SCREWS INTO WOOD BLOCKING - BULLNOSE COVE BASE WHERE TILE MEETS STAINLESS STL. CORNER
- CP CONCRETE EQMT PAD - SEE STRUCTURAL
- DC SUSPENDED DECORATIVE CEILING TREATMENT - SEE DECOR DRAWINGS FOR ADDITIONAL INFORMATION.
- DS DROPPED SOFFIT ABOVE - SEE REFLECTED CEILING PLAN

GENERAL NOTES


- 6C TO PROVIDE ADA SIGNAGE PACKAGE AND INSTALL SIGNS AT LOCATIONS AND POSITIONS INDICATED IN PACKAGE OR AS REQUIRED BY LOCAL CODES.
SIGNAGE PACKAGE SUPPLIED BY:
FORREST PERMA-SIGN
4242 1ST ST., BOX 588
NEW ROCHELLE, NY 10802
1-800-214-8765
www.Forrestpermasigns.com
- MAXIMUM OCCUPANCY SIGN TO BE POSTED PER LOCAL CODE. SIGN FURNISHED AND INSTALLED BY GENERAL CONTRACTOR.
- ALL HANDSINK LOCATIONS SHALL HAVE CEMENT BOARD BACKING 48" IN HEIGHT A.F.F.

SYMBOL LEGEND


- A PARTITION TYPE TAG SEE 2/A1.0
- DRAFT STOPPING - SEE 2/A1.0
- T DOOR TAG - SEE DOOR SCHEDULE ON A6.0
- CT CERAMIC WALL TILE @ CUSTOMER SERVICE AND KITCHEN SERVING AREAS - TO BE COORDINATED W/FINAL DINING DECOR SCHEME & McDONALD'S PROJECT MANAGER
- X KEY NOTE

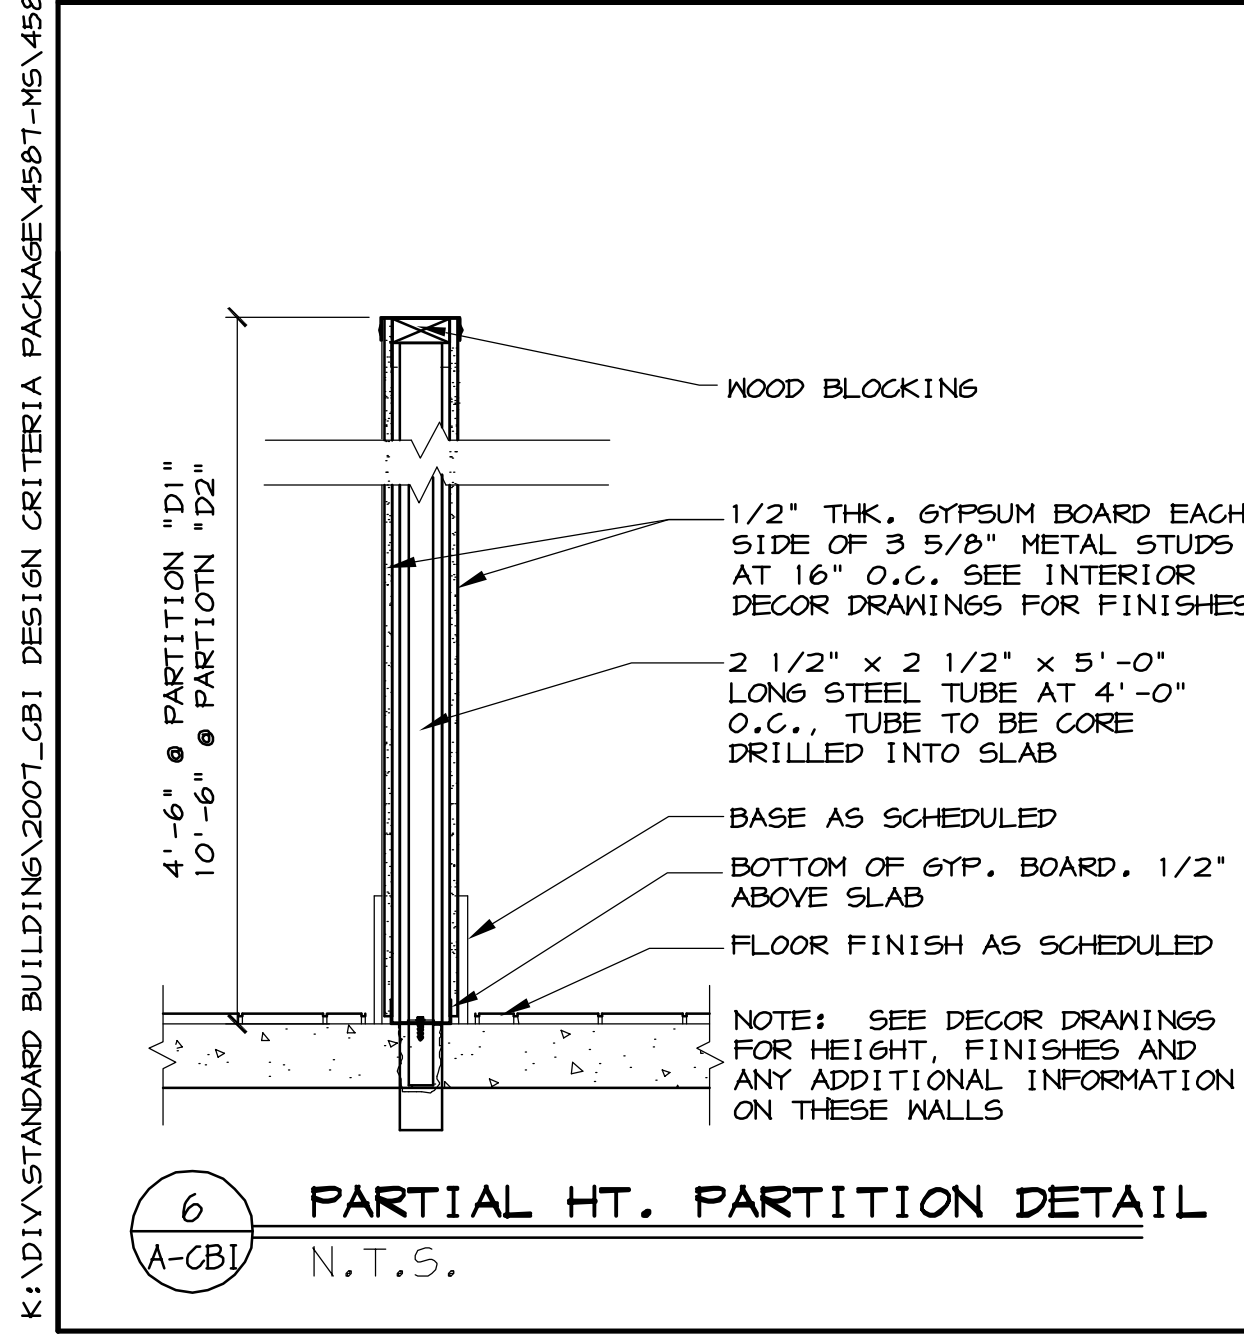


6 PARTIAL HT. PARTITION DETAIL
A-CBI N.T.S.

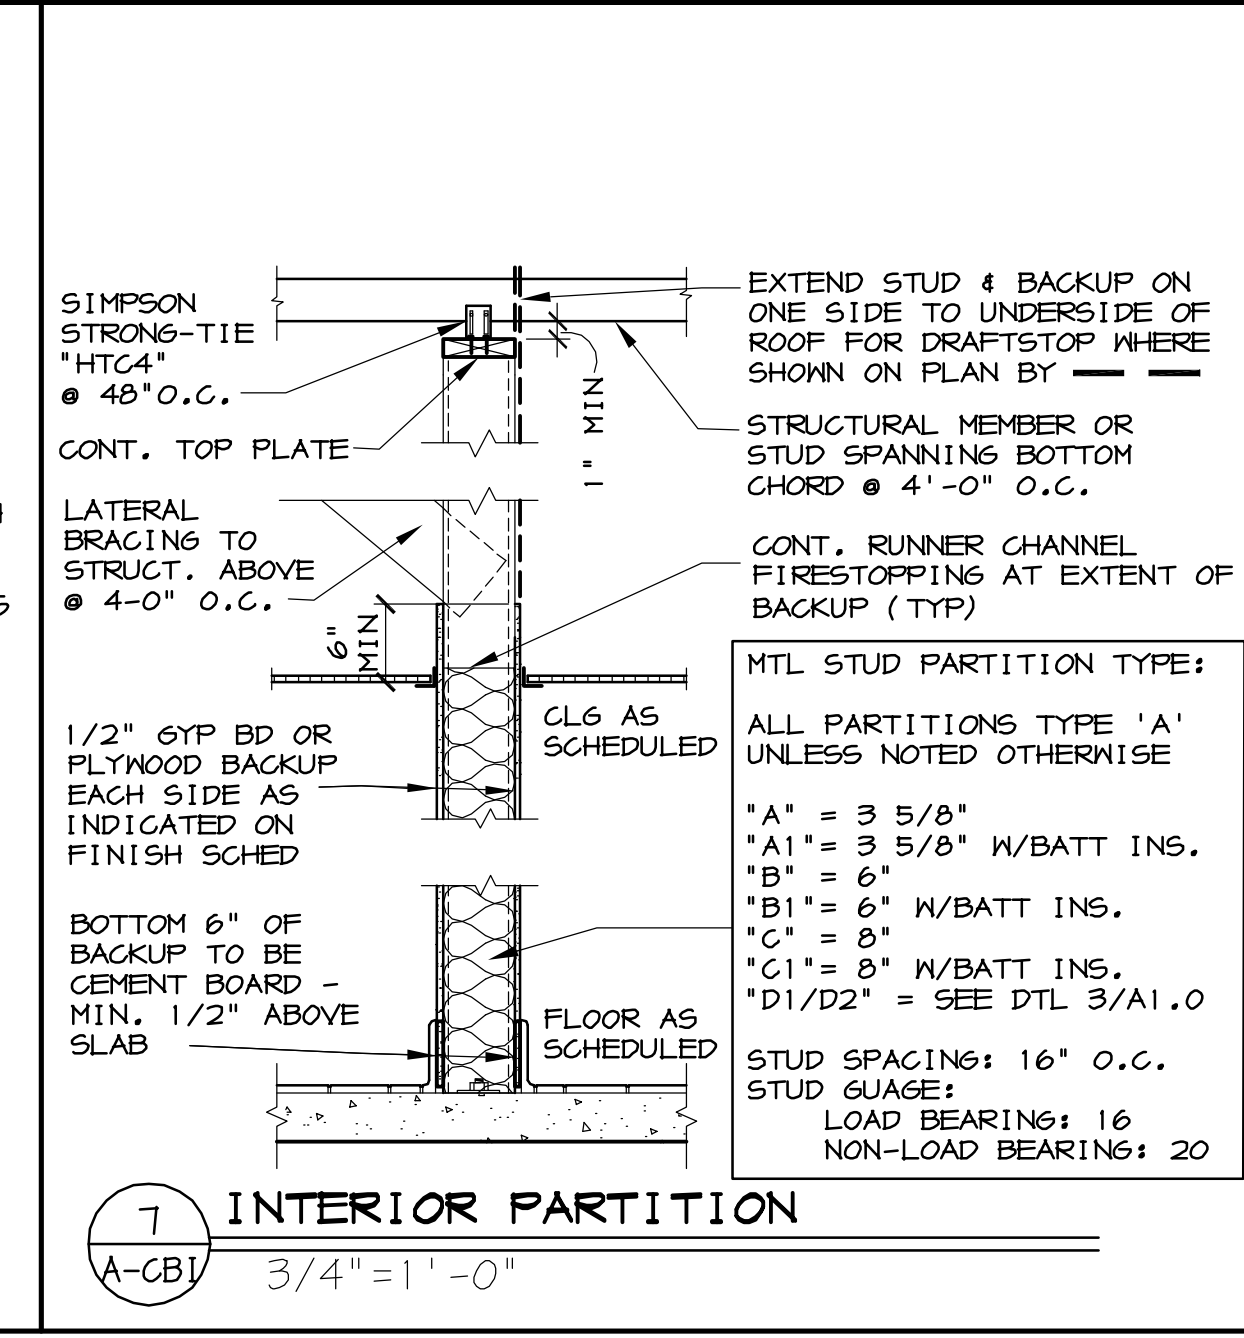

7 INTERIOR PARTITION
A-CBI 3/4" = 1'-0"

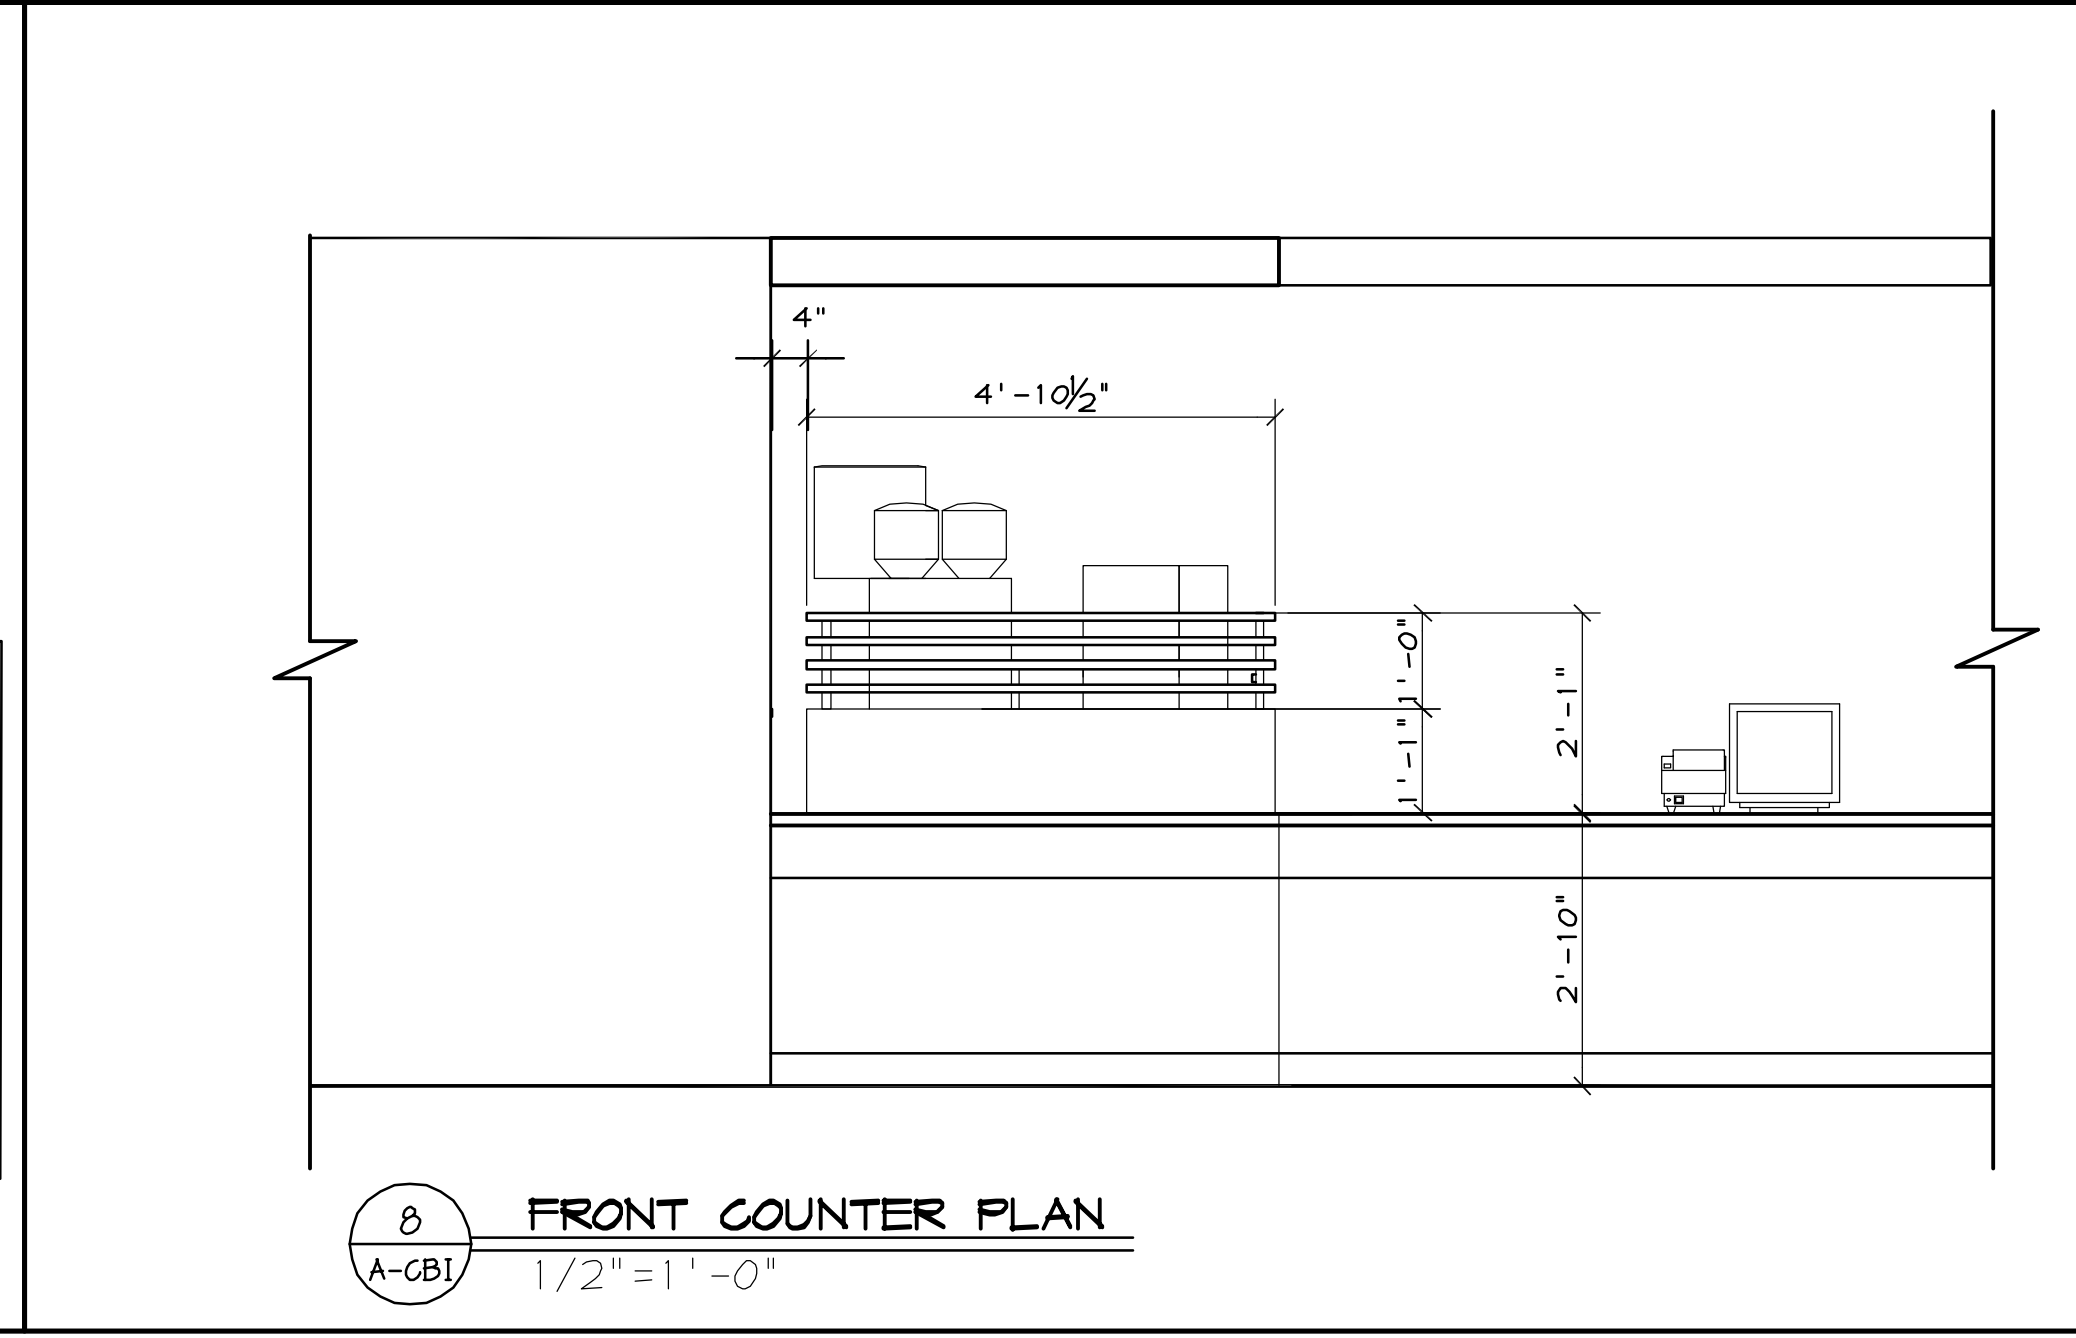

8 FRONT COUNTER PLAN
A-CBI 1/2" = 1'-0"

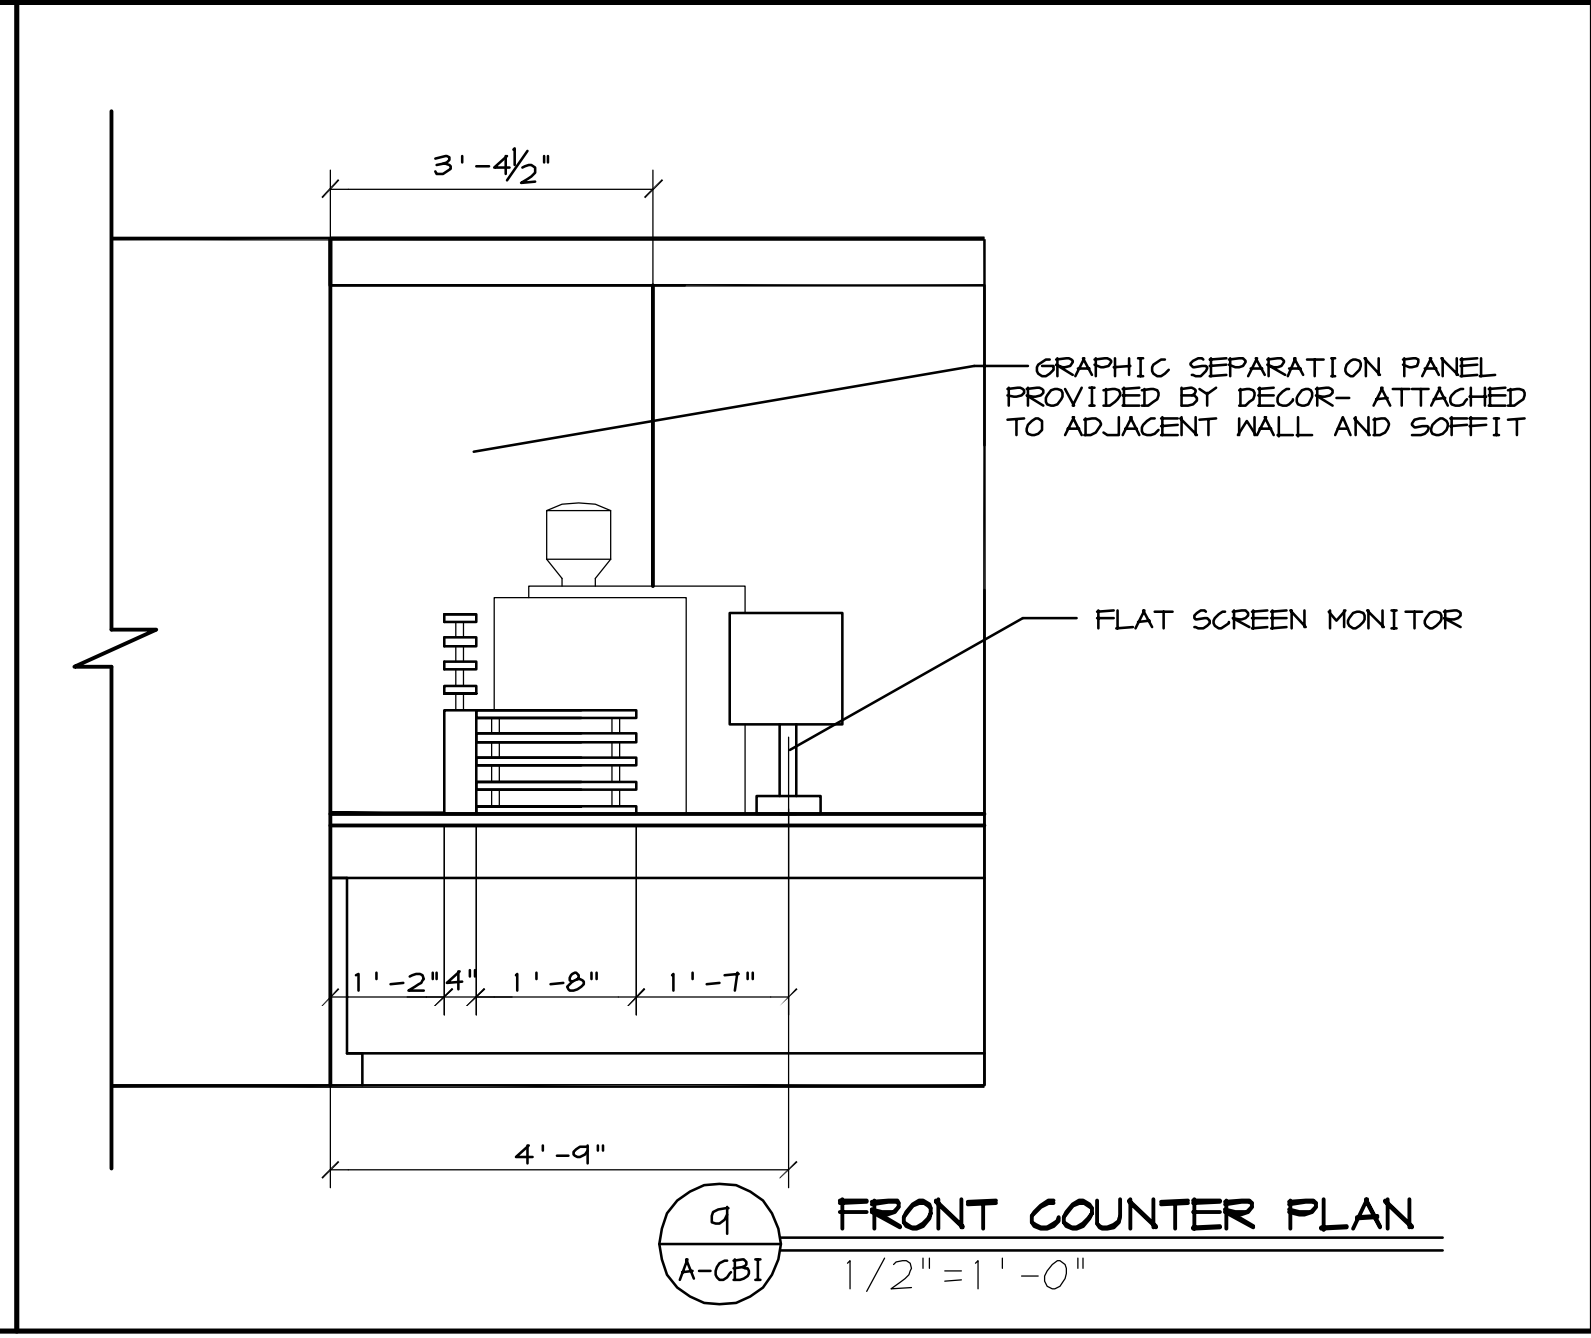

9 FRONT COUNTER PLAN
A-CBI 1/2" = 1'-0"

SHEET NO.	TITLE	DRAWN BY	DATE	BY	DESCRIPTION
00-0000.00.0	CBI DESIGN CRITERIA PACKAGE	GDK	MAR 2007		
	2006-4587 STANDARD BUILDING	BTD	MAR 2007		
	DESCRIPTION	RDG	TEAH		
	8" CHU BEARING WALLS	DATE ISSUED	MAR 2007		
		SITE ADDRESS	XXX-XXX		

PREPARED FOR: **McDonald's USA, LLC**
 These drawings and specifications are the confidential and proprietary property of McDonald's USA, LLC and shall not be copied or reproduced without the written permission of McDonald's USA, LLC. Use of these drawings for use on a different site or at a later time. Use of these drawings for reference or as a guide on another project requires the contract documents for reuse on another project is not authorized.