


2 FIRST FLOOR PLAN  
SCALE: 1/4" = 1'-0"

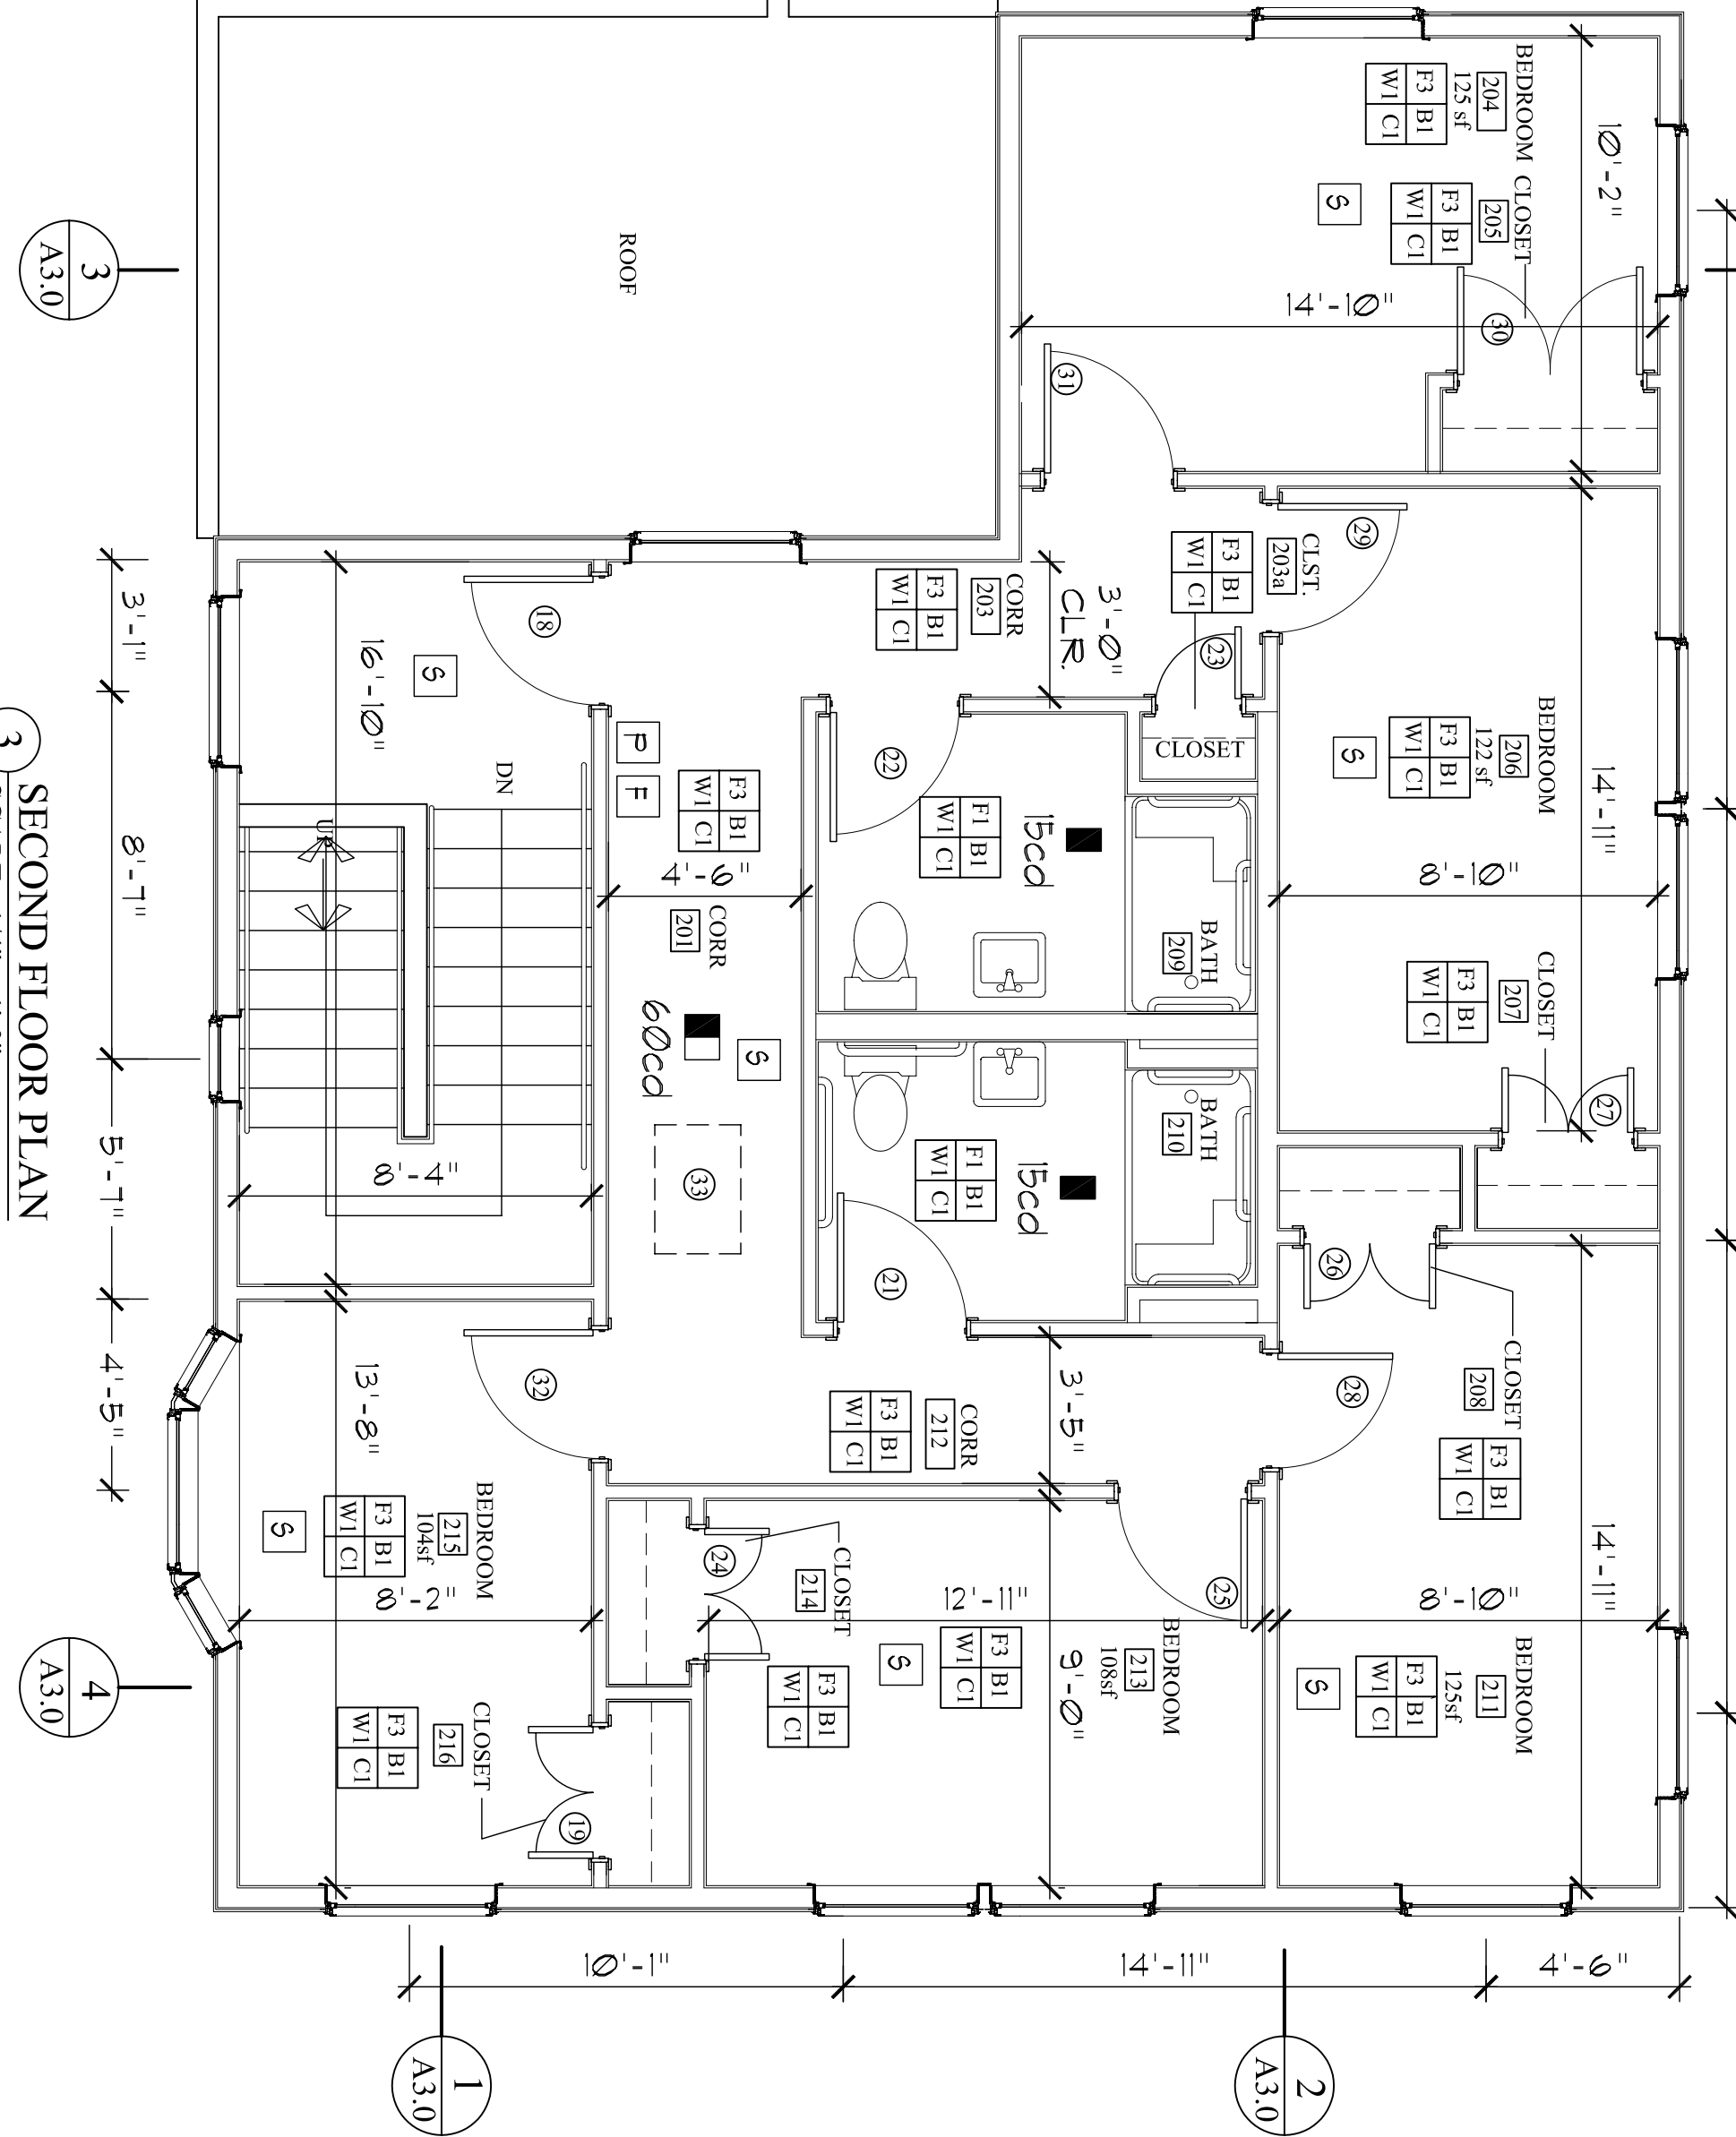


3 SECOND FLOOR PLAN  
SCALE: 1/4" = 1'-0"

GENERAL NOTE  
BEDROOM SQUARE FOOTAGES DO NOT INCLUDE CLOSETS OR DOORSWINGS.

- LEGEND
- b3cd AUD/OVISUAL FIRE ALARM NOTIFICATION (B CANDELA STRENGTH UNLESS NOTED OTHERWISE)
  - b3cd VISUAL FIRE ALARM NOTIFICATION (B CANDELA STRENGTH UNLESS NOTED OTHERWISE)
  - S FIRE EXTINGUISHER
  - F SYSTEM SMOKE DETECTOR
  - P FALL STATION

REFT

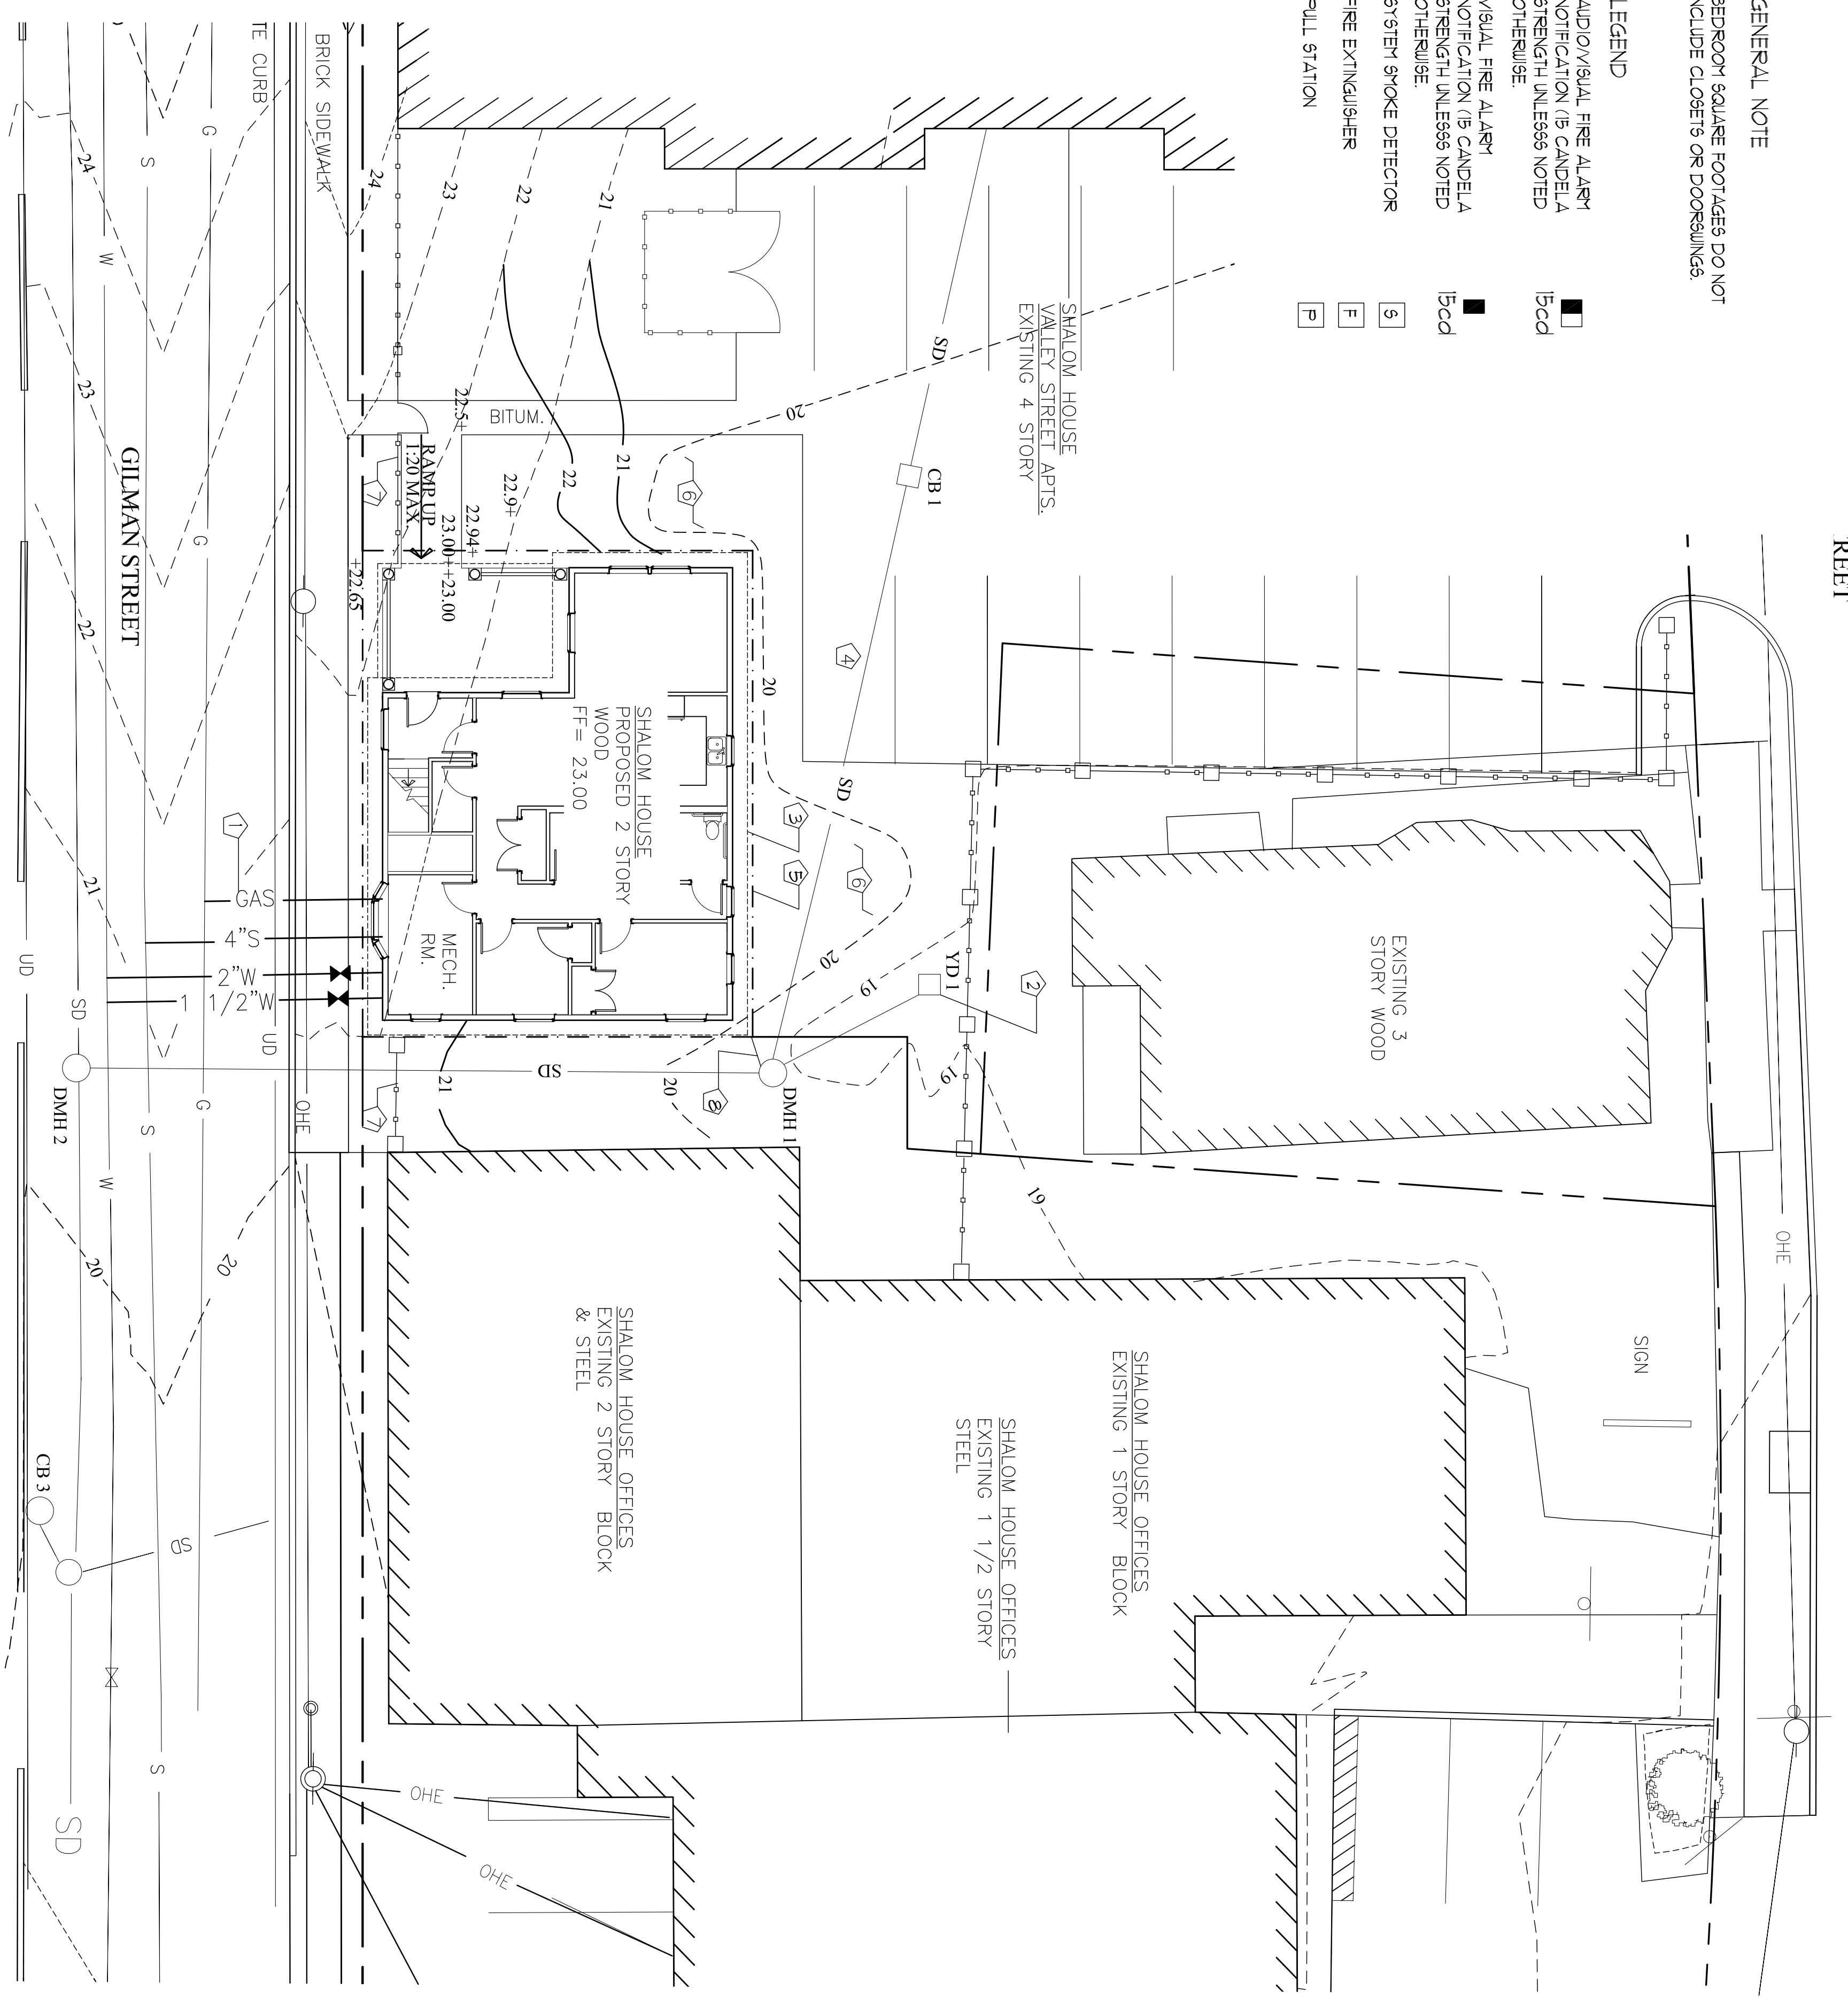

- LEGEND
- PROPERTY LINE
  - - - EXISTING CONTOUR
  - CONTOUR
  - EXISTING FENCE
  - EXISTING CATCH BASIN
  - EXISTING YARD DRAIN
  - EXISTING MAN HOLE

1 SITE PLAN  
SCALE: 1" = 10'-0"

- KEYED NOTE
- ① GAS LINE SIZED TO 150,000 BTU PEAK DEMAND LOAD
  - ② SLOPE TO YARD DRAIN
  - ③ DASHED LINE INDICATES ROOF LINE.
  - ④ LOAM & SEED.
  - ⑤ DASH/DOT LINE INDICATES SINGLE FAMILY HOUSE PARCEL - REFER TO BOUNDARY & TOPO. SURVEY.
  - ⑥ ORNAMENTAL FENCE.
  - ⑦ FOUNDATION DRAIN CONNECTION TO EXISTING DMH 1.

OWNER:  
SHALOM HOUSE, INC.  
POST OFFICE BOX 560  
PORTLAND, ME 04112

ARCHETYPE, P.A.  
ARCHITECTS  
48 Union Wharf Portland, Maine 04101  
(207) 772-6022 Fax (207) 772-4056

Project:  
THE SHALOM HOUSE at  
GILLMAN STREET  
PORTLAND, ME

Date  
01/04/2006  
Scale  
AS NOTED

SITE PLAN, FLOOR PLANS

A-1.0