




2 ENTRY (SOUTH) ELEVATION  
A23/SCALE: 1/4" = 1'-0"

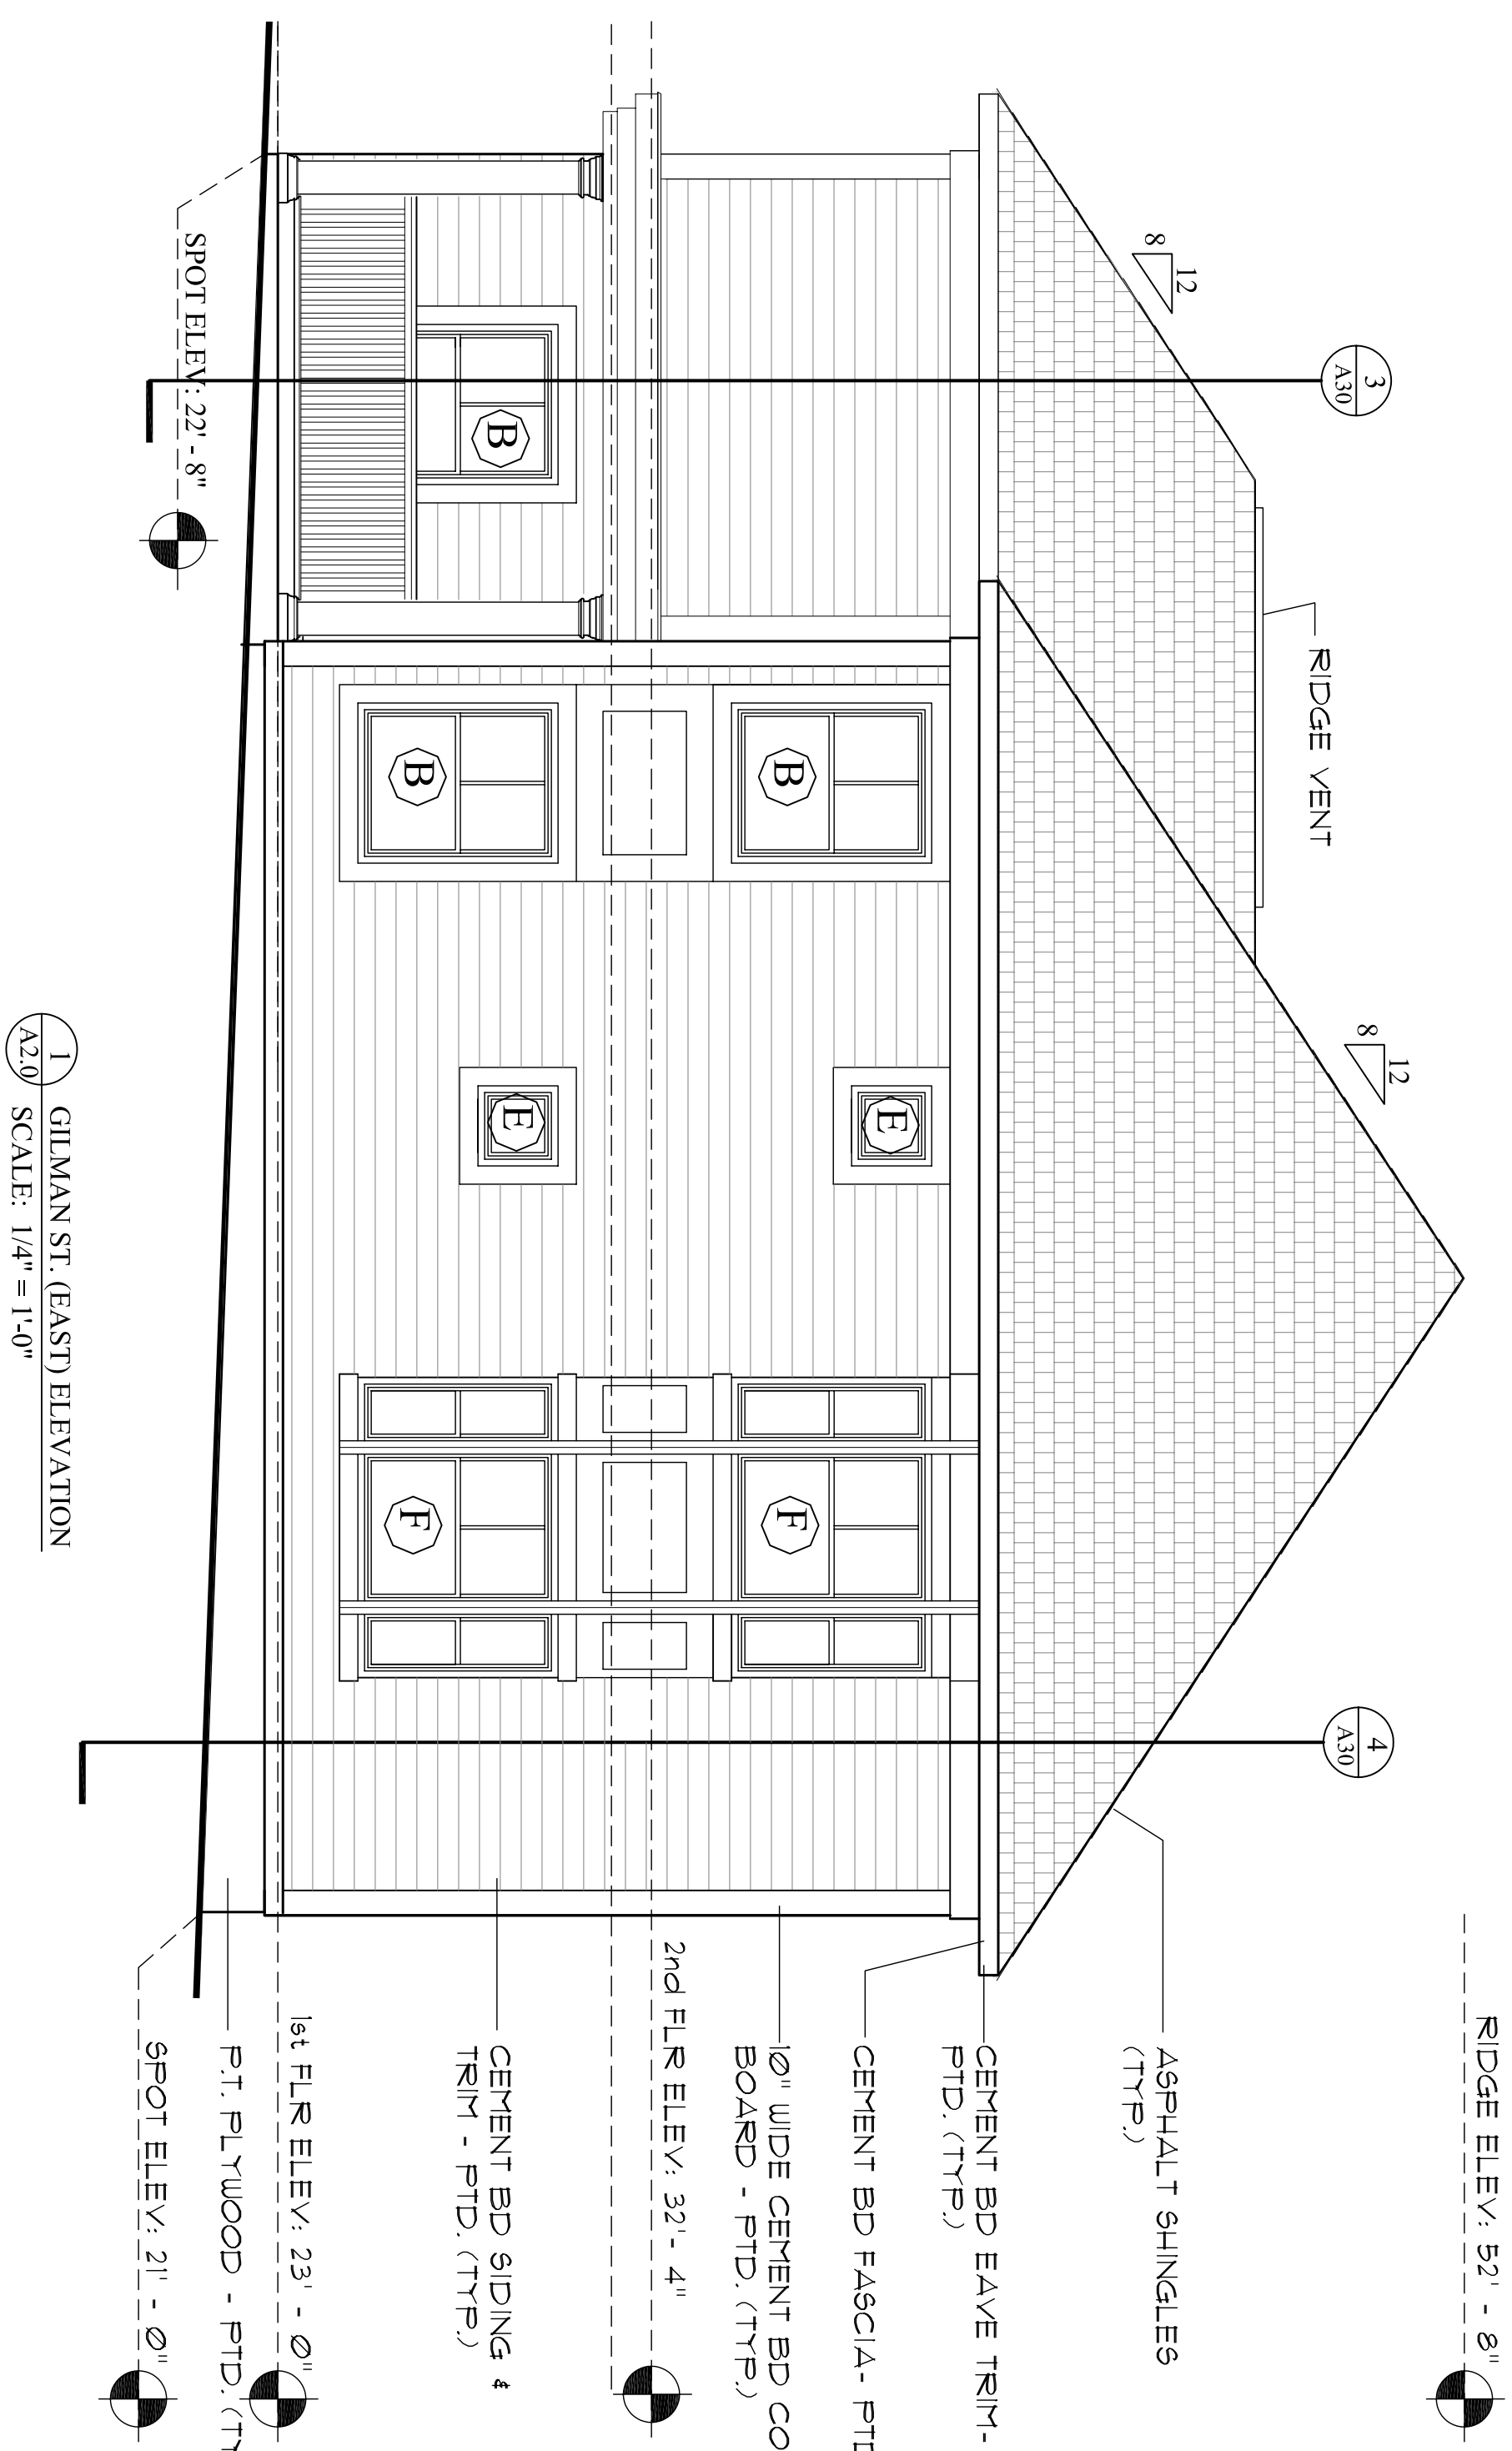

1 GILMAN ST. (EAST) ELEVATION  
A23/SCALE: 1/4" = 1'-0"

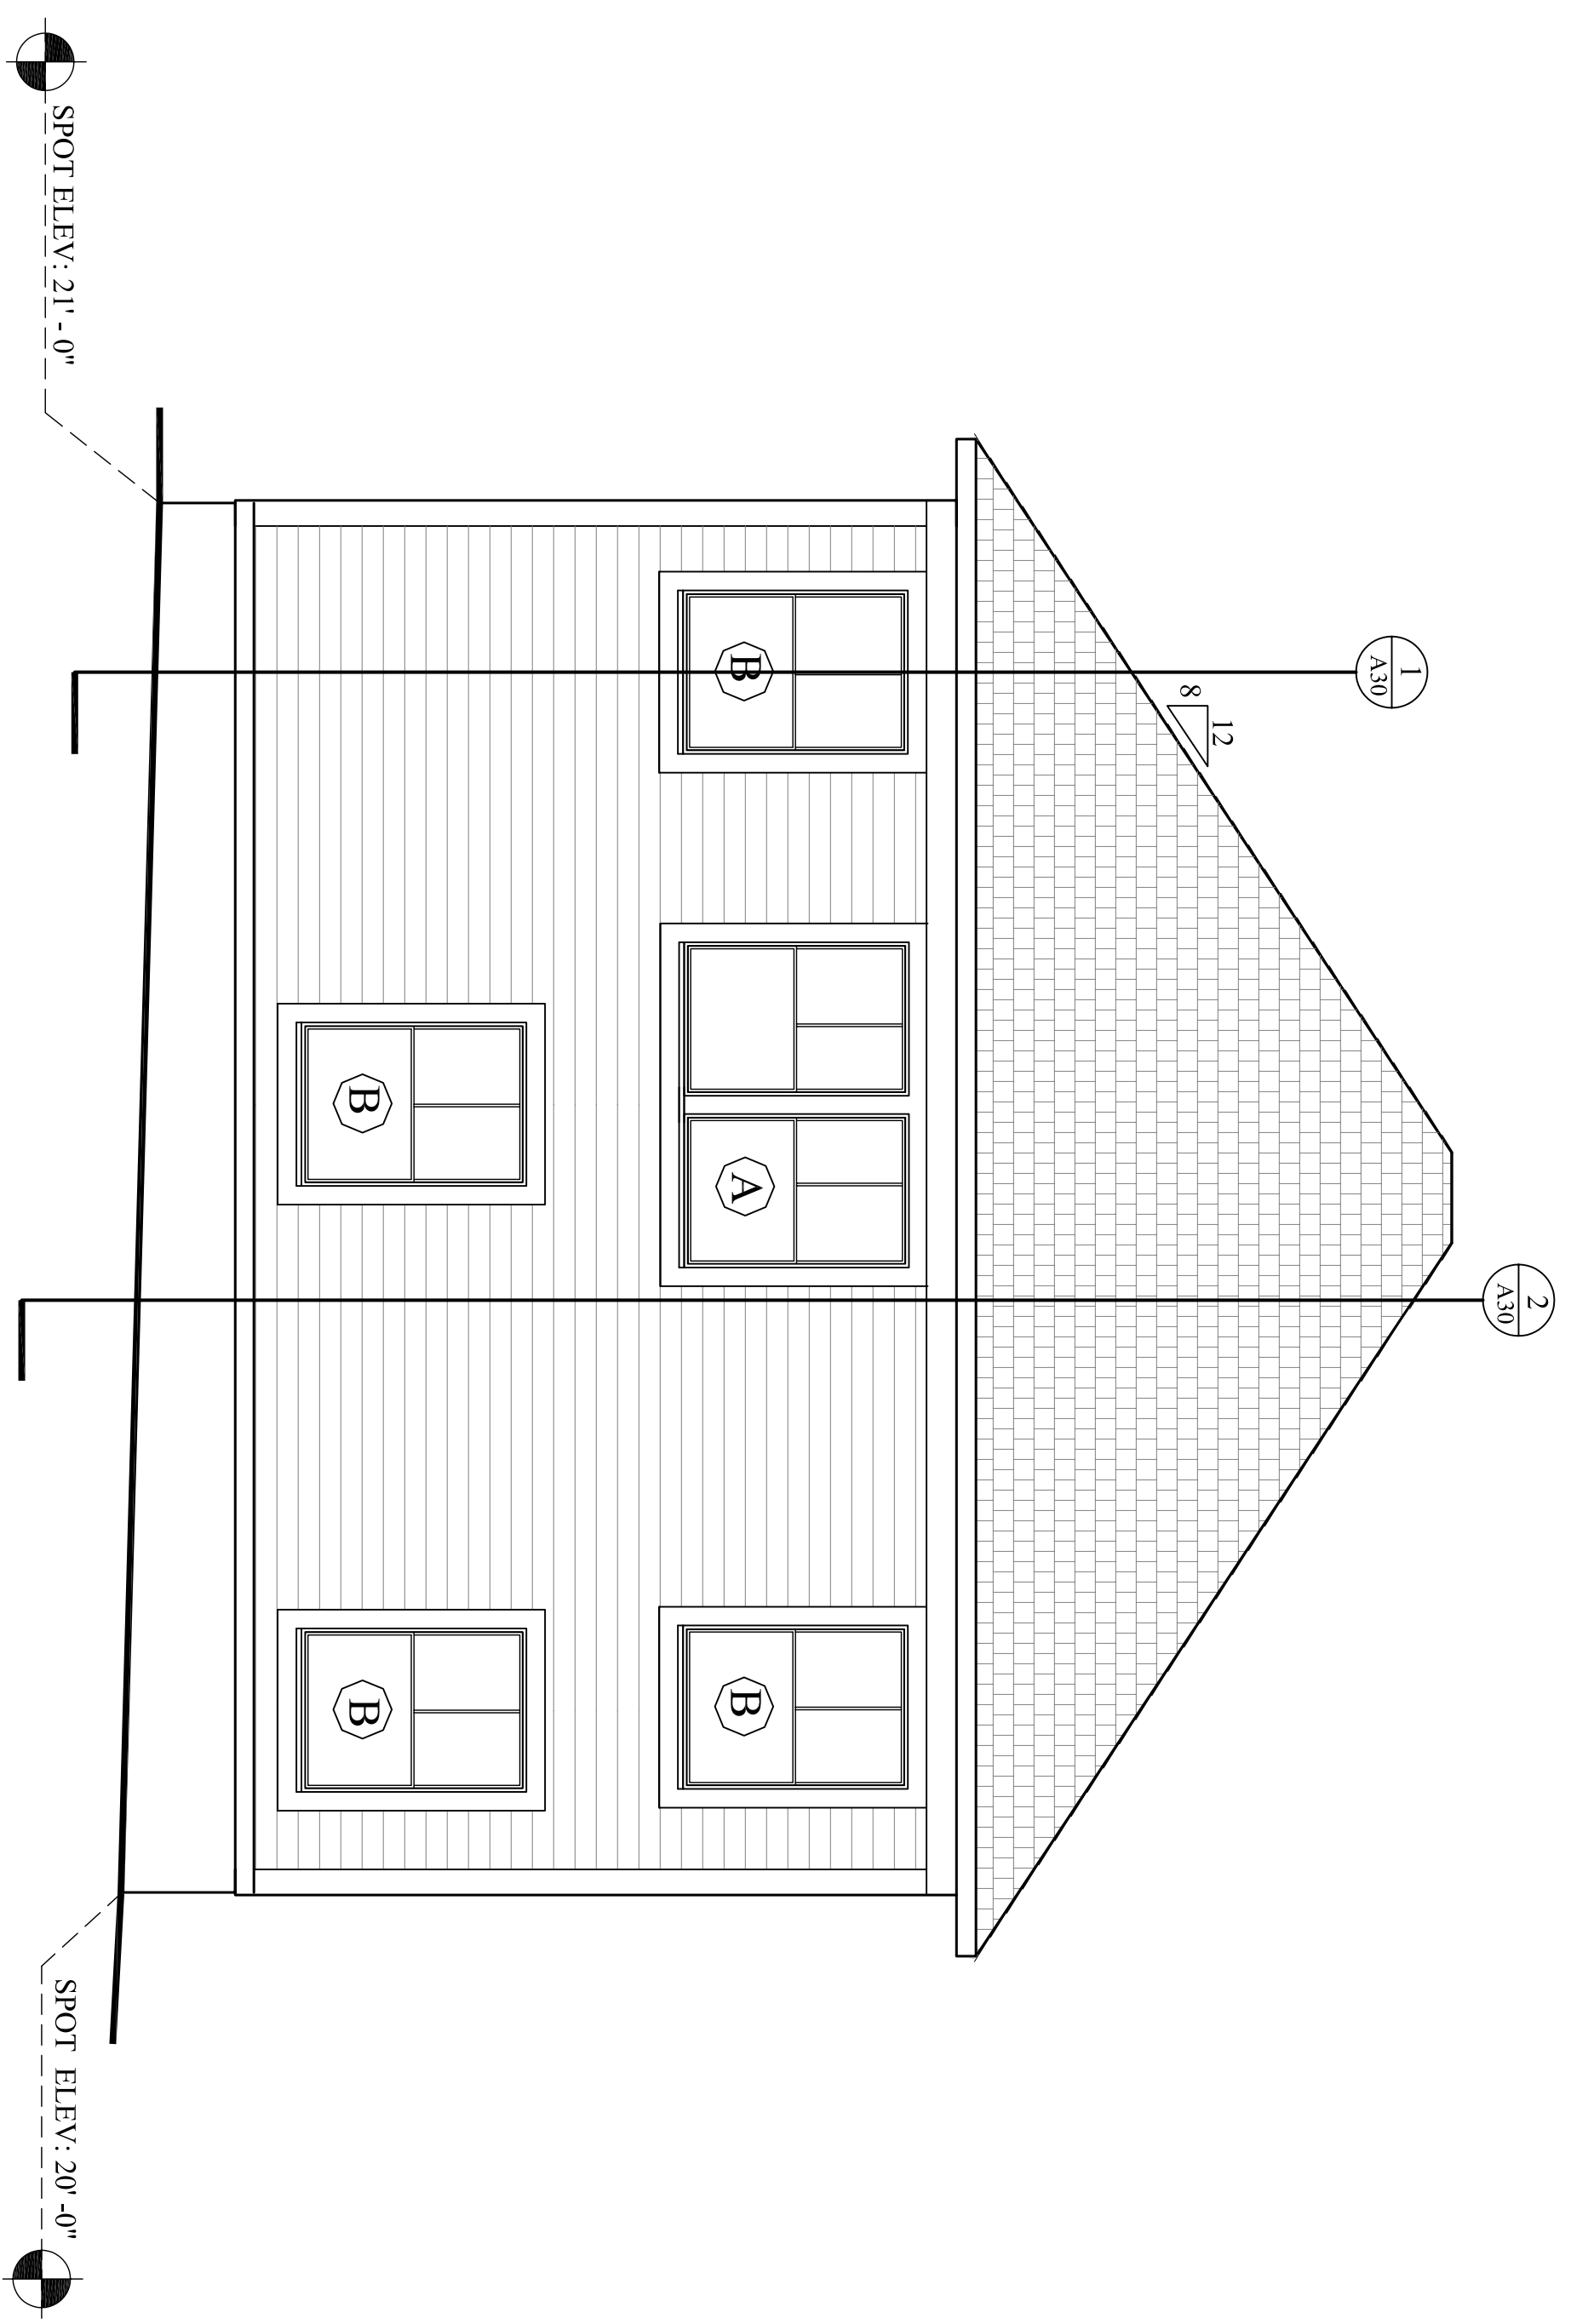

4 SIDE (NORTH) ELEVATION  
A23/SCALE: 1/4" = 1'-0"

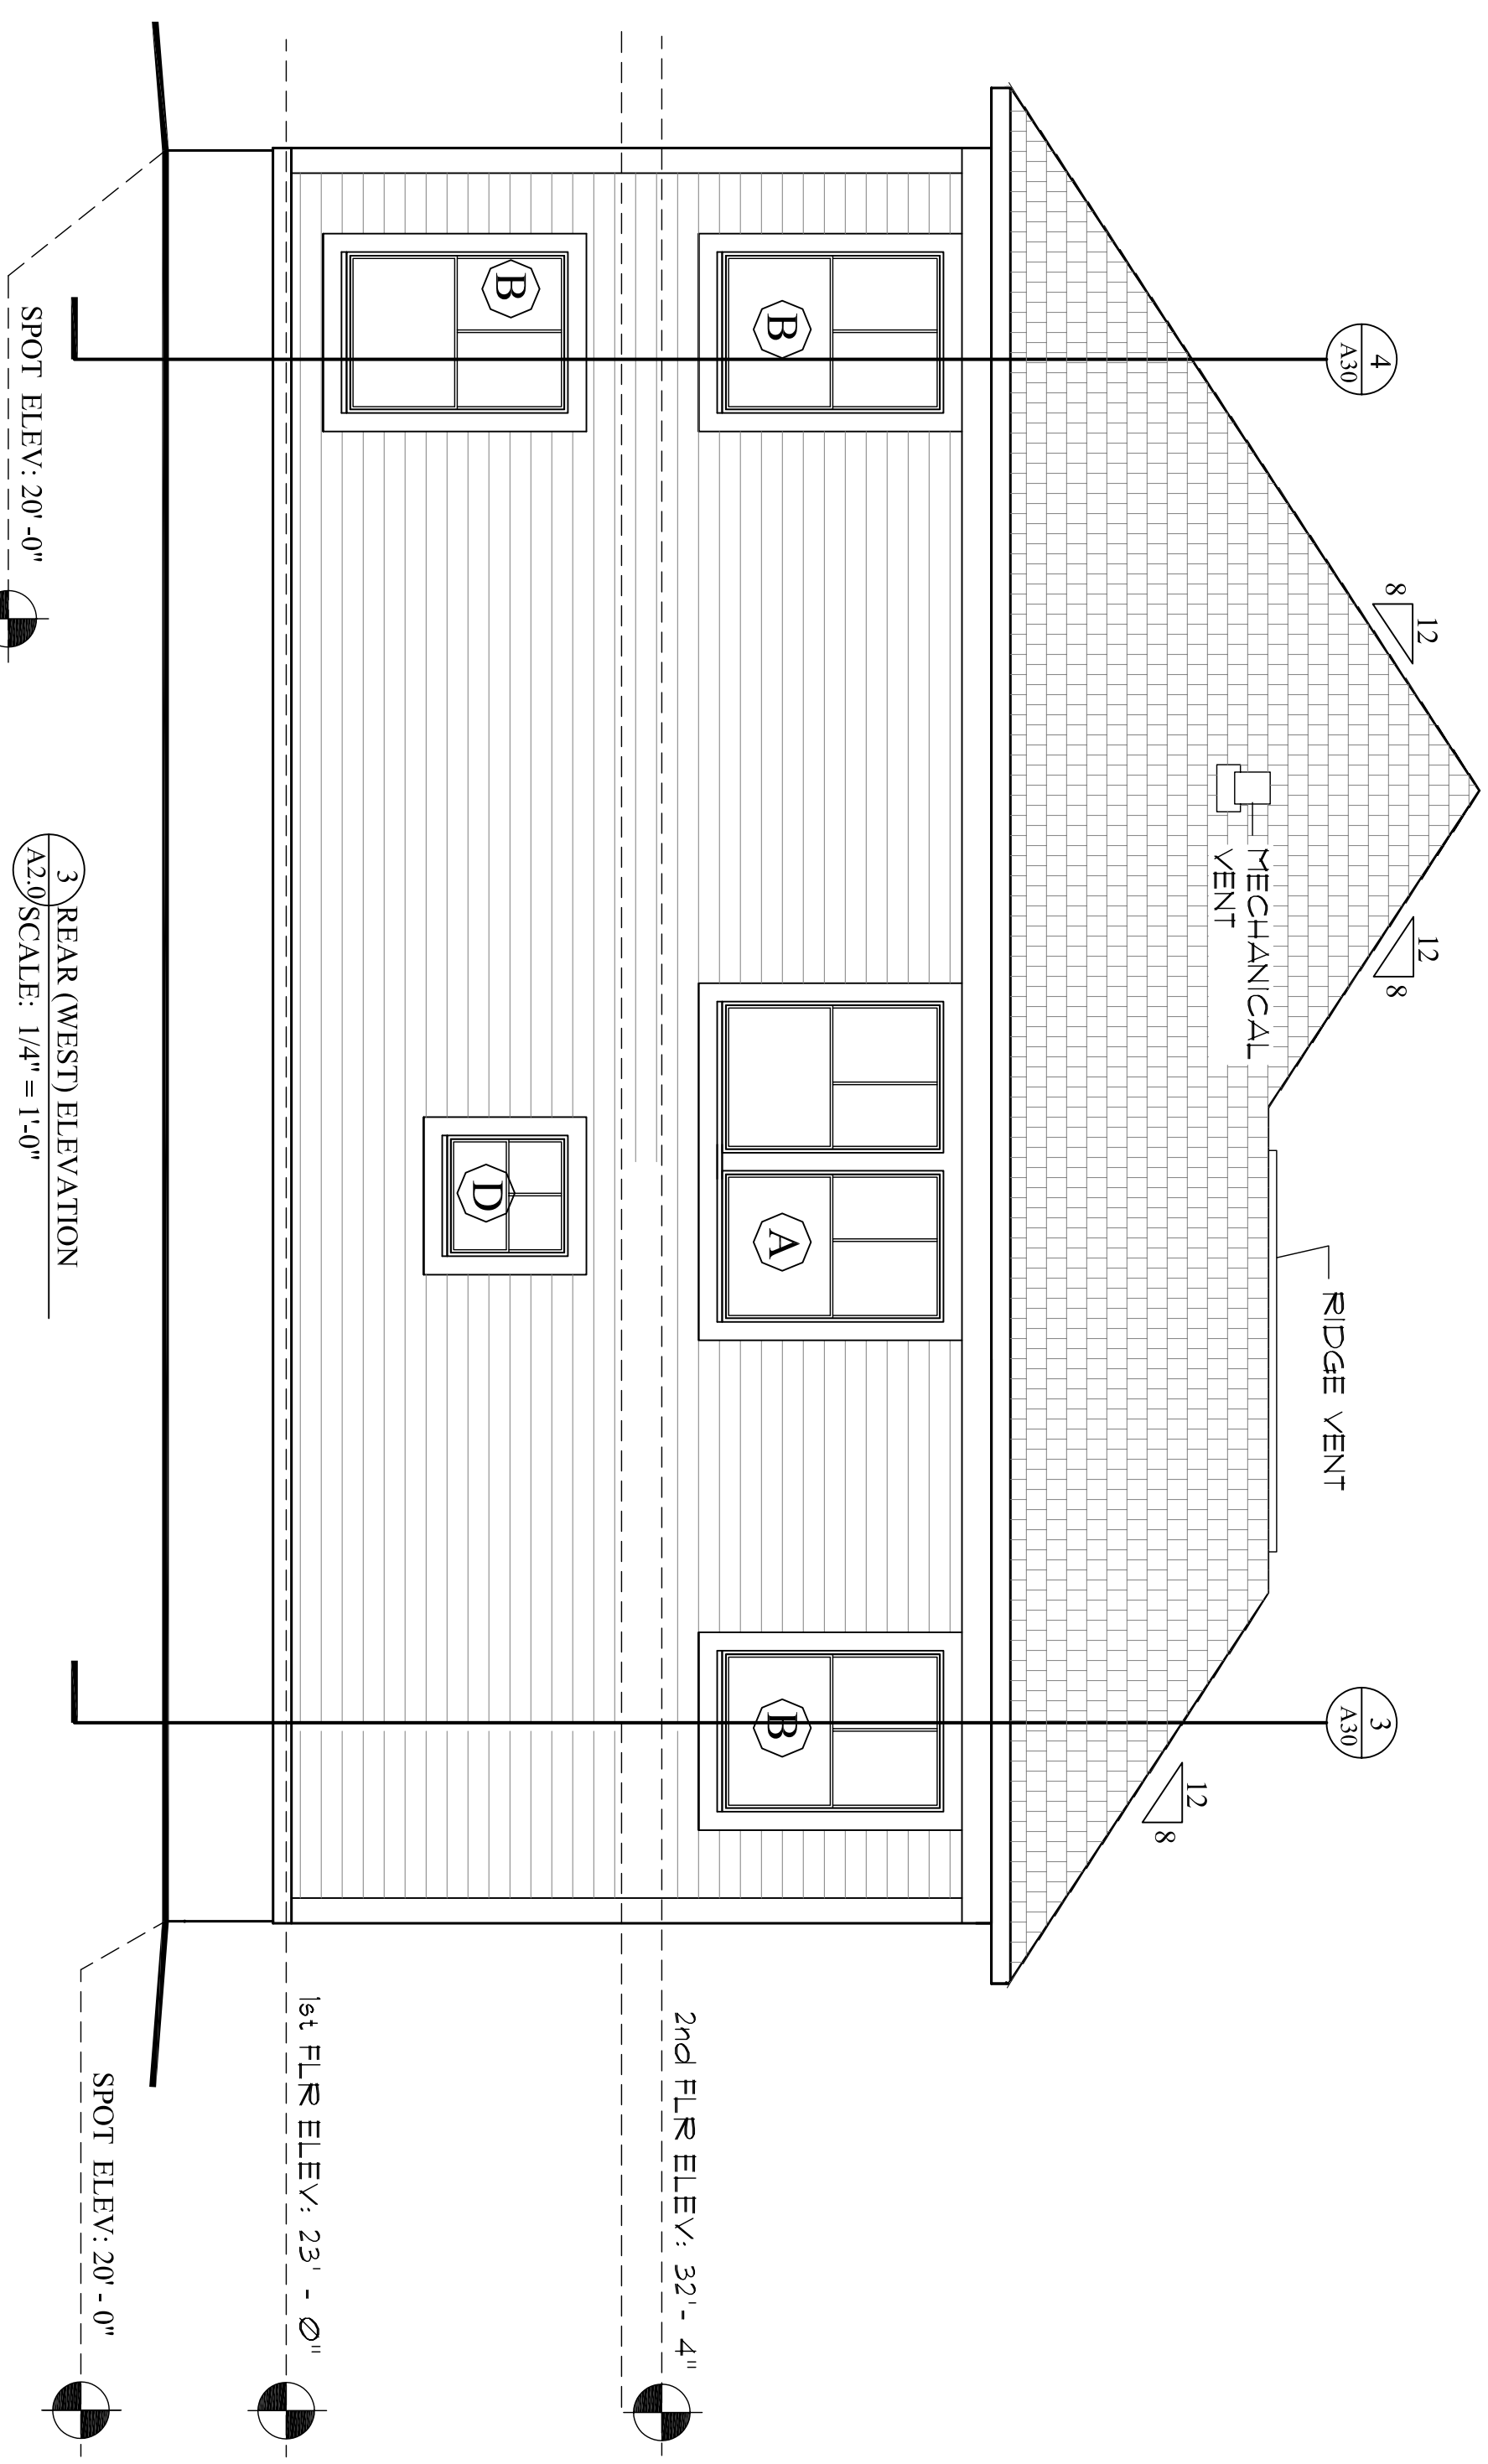

3 REAR (WEST) ELEVATION  
A23/SCALE: 1/4" = 1'-0"

EXTERIOR ELEVATIONS

Date 01/04/2006  
Scale 1/4" = 1'-0"

Project:  
THE SHALOM HOUSE at  
GILMAN STREET  
PORTLAND, ME

ARCHETYPE, P.A.  
ARCHITECTS  
48 Union Wharf Portland, Maine 04101  
(207) 772-6022 Fax (207) 772-4056

OWNER:  
SHALOM HOUSE, INC.  
POST OFFICE BOX 560  
PORTLAND, ME 04112