
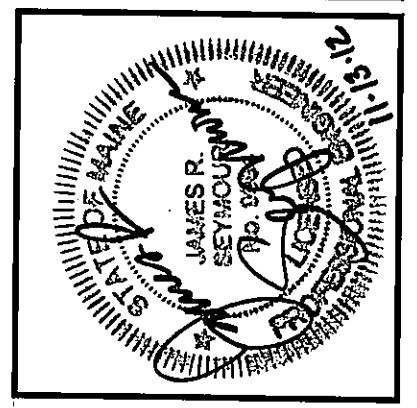


NOTE: SEE SHEET 7 FOR  
ADDITIONAL GRADING  
DETAILS.

**LEGEND**

EXISTING	DESCRIPTION	PROPOSED
---	BOUNDARY LINE/ROW	---
---	ABUTTER LINE/ROW	---
---	SETBACK	---
---	BUILDING	---
---	SIGN	---
---	EDGE PAVEMENT	---
---	EDGE CONCRETE	---
---	PAVEMENT PAINT	---
---	CURBLINE	---
---	CHAIN LINK FENCE	---
---	STOCKADE FENCE	---
---	RETAINING WALL	---
---	GUARDRAIL	---
---	BOLLARD	---
122--	CONTOURS	124--
x30.20	SPOT GRADE	+ 30.20
---	FILTER BARRIER	---
---	UNDERGROUND ELECTRIC	---

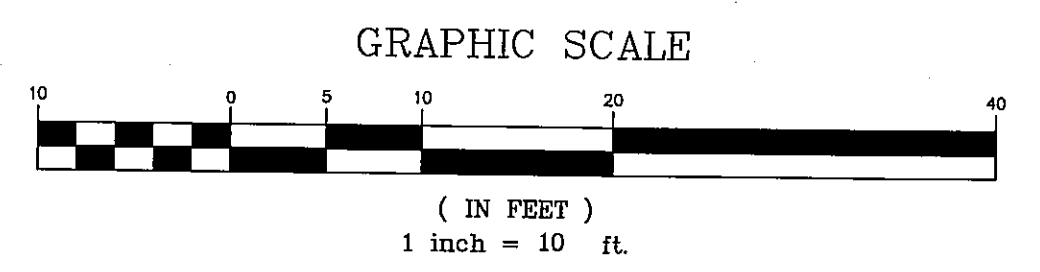

RESUBMIT TO CITY	11/09/12
INITIAL CITY SUBMITTAL	09/25/12
DATE:	DATE:
BY:	BY:
REV:	REV:

THIS PLAN SHALL NOT BE MODIFIED WITHOUT WRITTEN PERMISSION FROM SEBAGO TECHNICS, INC. ANY ALTERATIONS, AUTHORIZED OR OTHERWISE, SHALL BE AT THE USER'S SOLE RISK AND WITHOUT LIABILITY TO SEBAGO TECHNICS, INC.

**SEBAGO**  
TECHNICS  
www.sebagotech.com  
75 South Berwick Rd., Suite B  
Berwick, ME 04915  
Tel. 207-259-2100  
Tel. 207-783-5565

PROJECT NO. 12059  
FIELD BOOK  
DESIGN: JRS  
CHKD: JRS  
DRAWN: JRS  
AC/LJAR

GRADING AND UTILITY PLAN  
OF:  
**TRUCHOICE FEDERAL CREDIT UNION**  
272 PARK AVENUE  
PORTLAND, MAINE  
FOR:  
**TRUCHOICE FEDERAL CREDIT UNION**  
272 PARK AVENUE  
PORTLAND, MAINE 04101

DATE	SCALE
09/12/12	1" = 10'