


NORTH

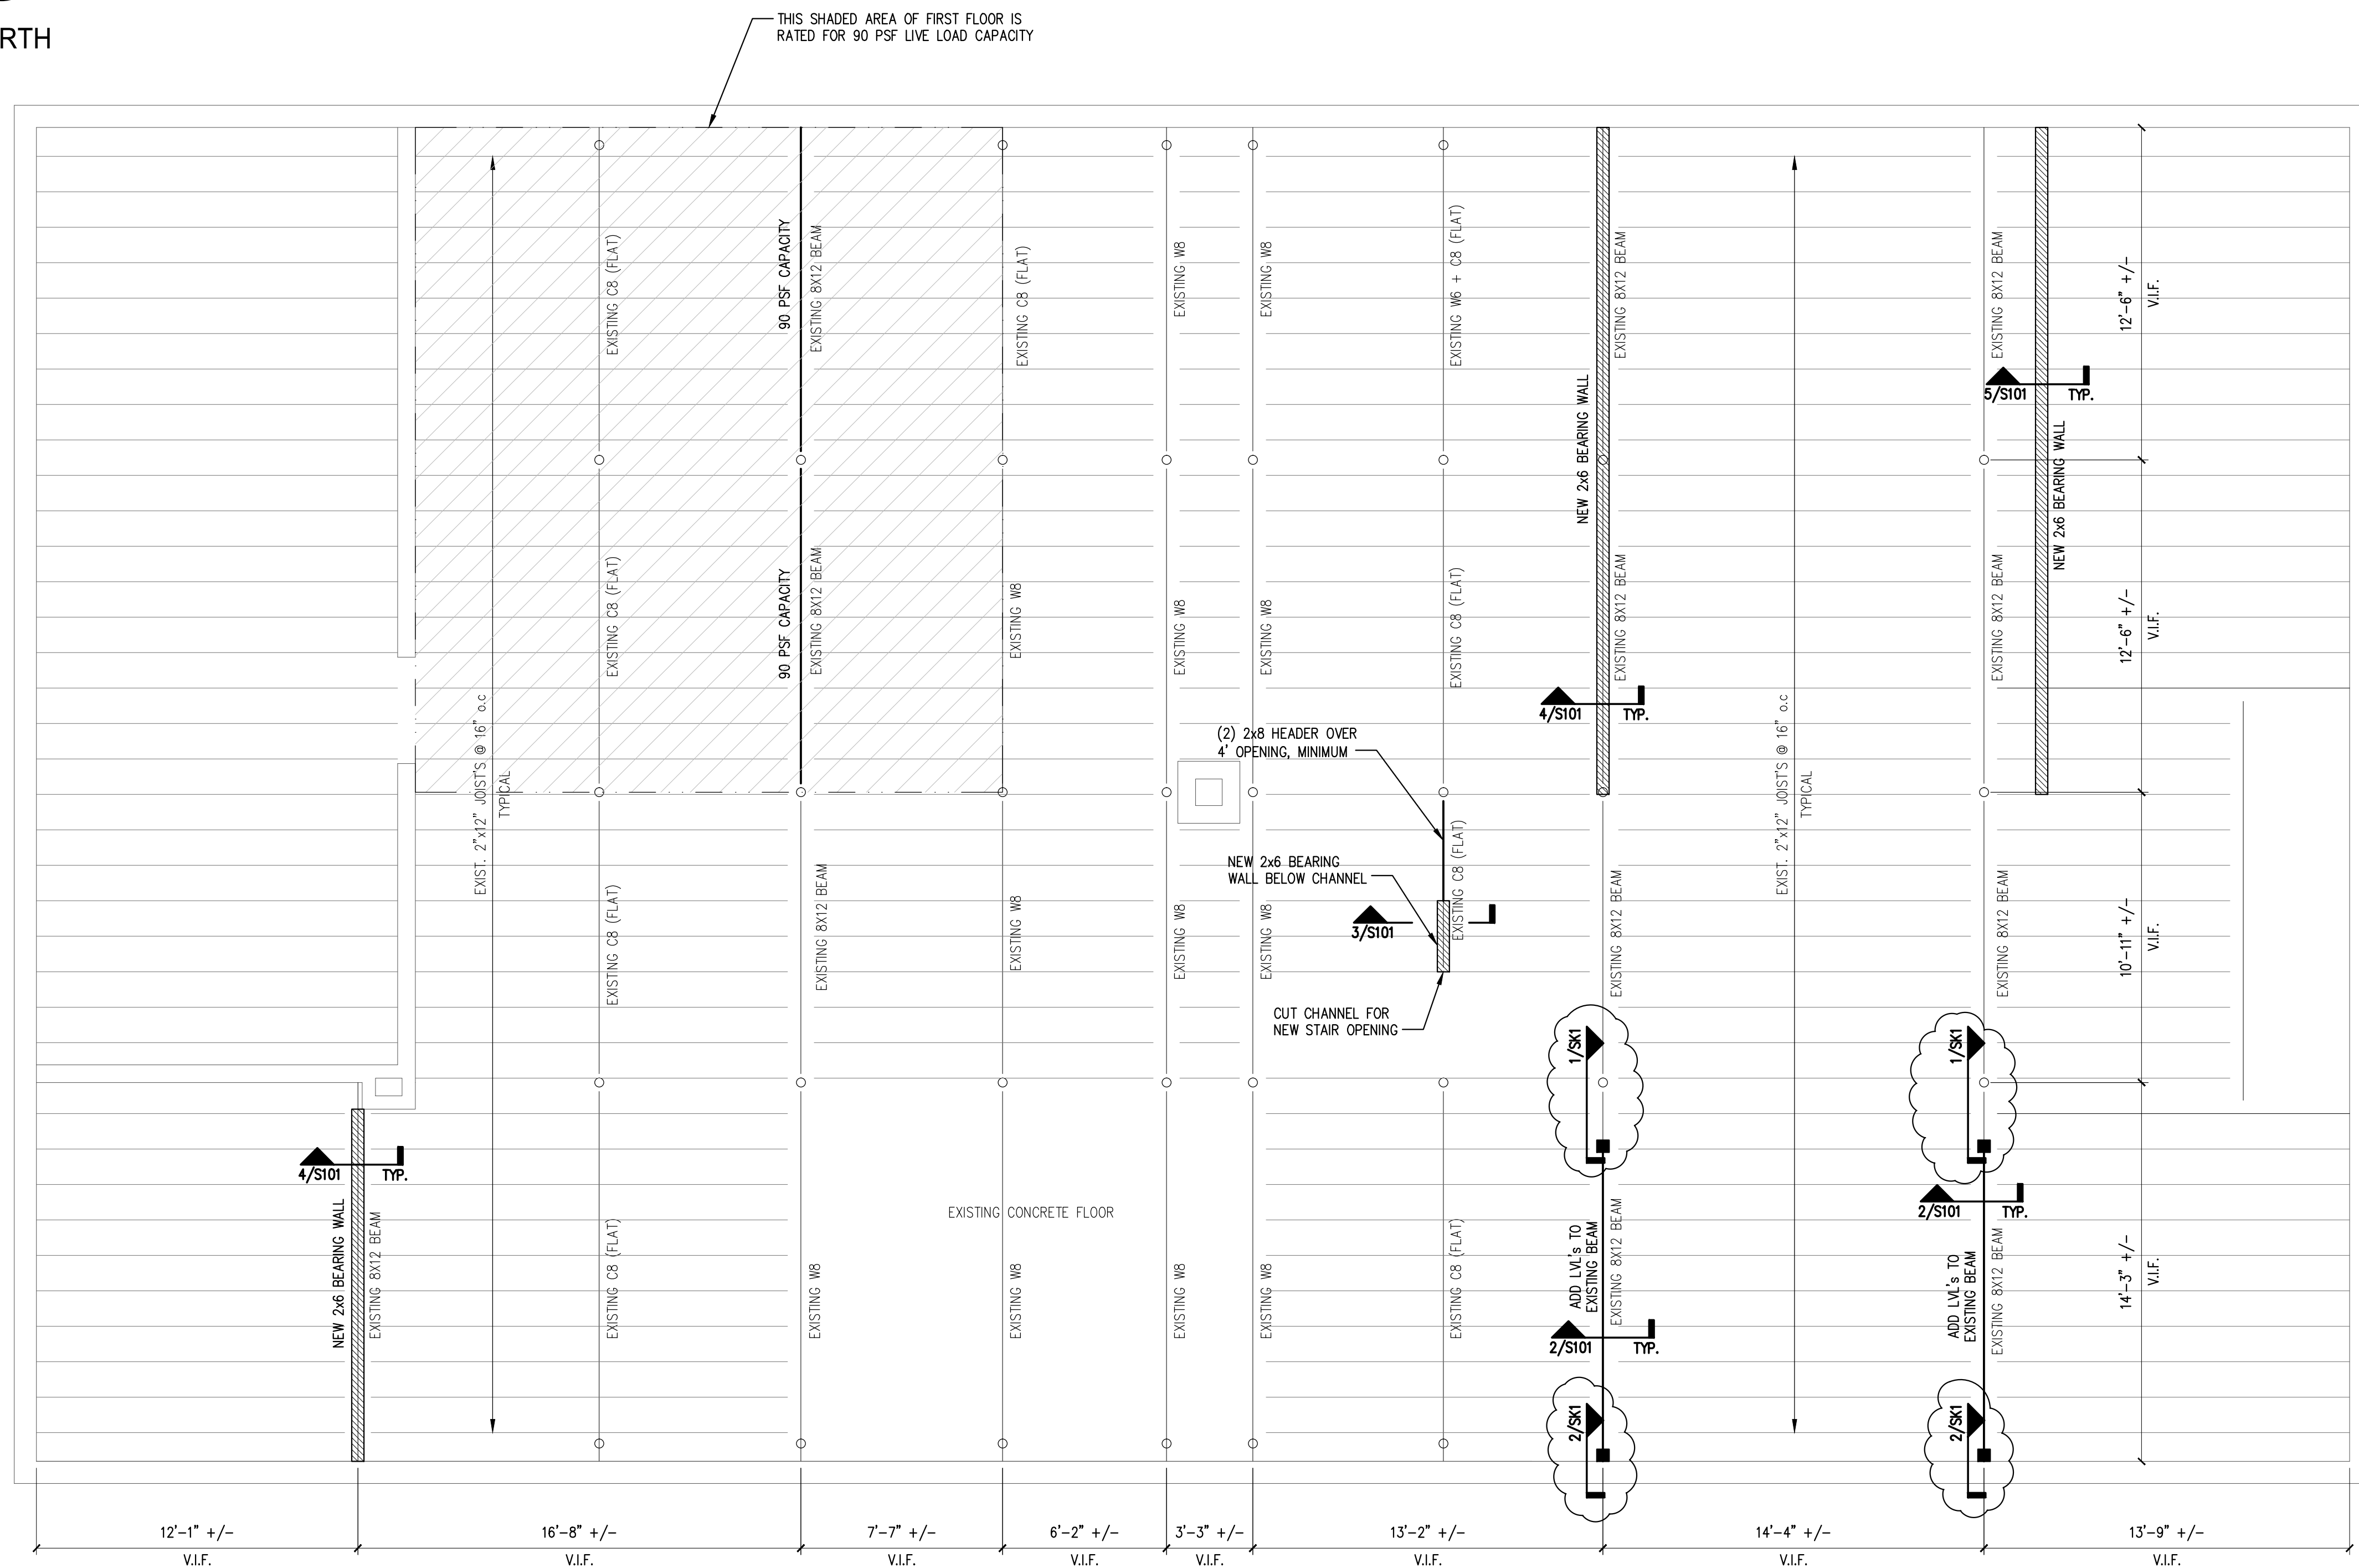

- NOTES:**
- CONTRACTOR TO VERIFY ALL DIMENSIONS IN FIELD AND NOTIFY ENGINEER OF ANY DISCREPANCIES PRIOR TO CONSTRUCTION.
 - THE SHADED AREA ON THE PLAN IS RATED FOR 90 PSF LIVE LOAD CAPACITY (NOT 100 PSF FOR DINING FACILITIES). PROVIDE SIGNAGE IN THIS AREA PER THE RECOMMENDATIONS OF THE CODE ENFORCEMENT OFFICER.


PLAN LEGEND

	BEARING WALL
	BEAM
	HSS COLUMN
	COLUMN FROM ABOVE
	COLUMN BELOW
	COLUMN ABOVE AND BELOW
	HOLD-DOWN

FIRST FLOOR FRAMING PLAN

SCALE: 1/4"=1'-0"


1

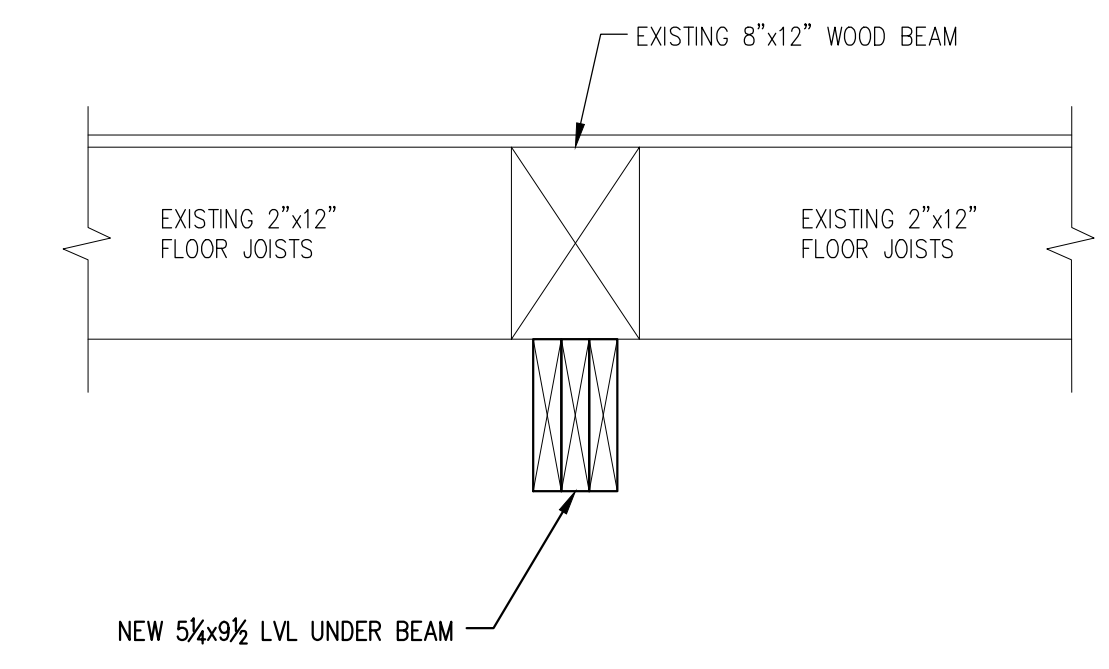

SECTION

SCALE: 1"=1'-0"


2

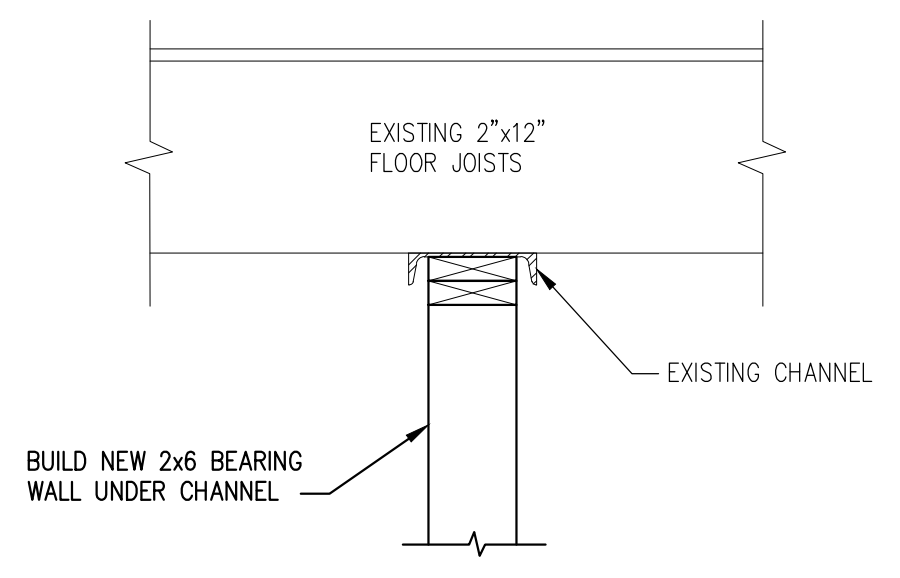

SECTION

SCALE: 1"=1'-0"


3

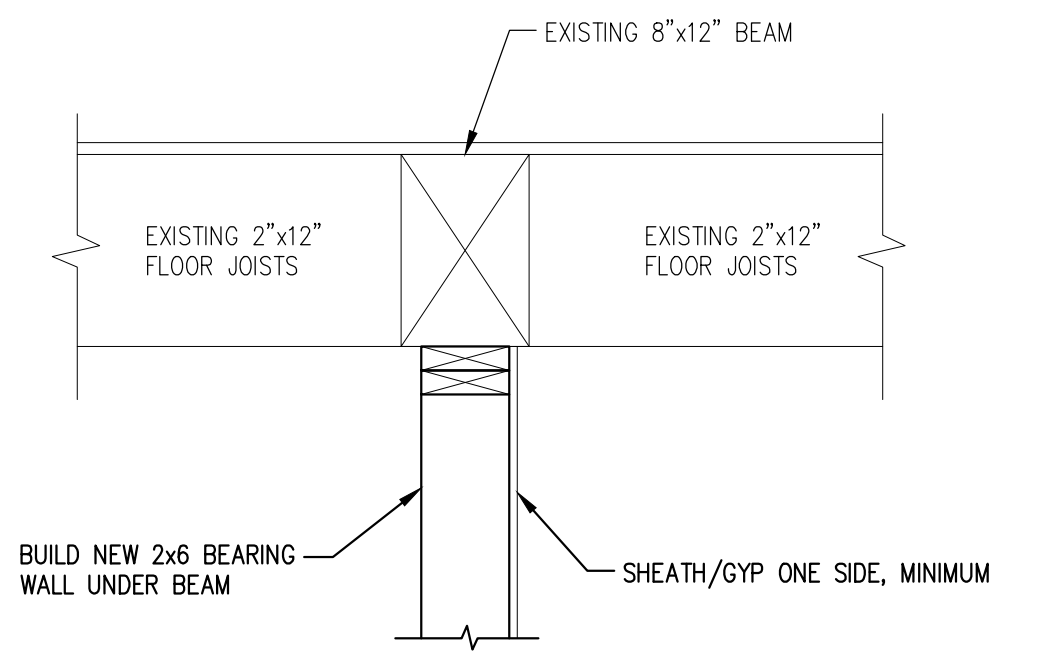

SECTION

SCALE: 1"=1'-0"


4

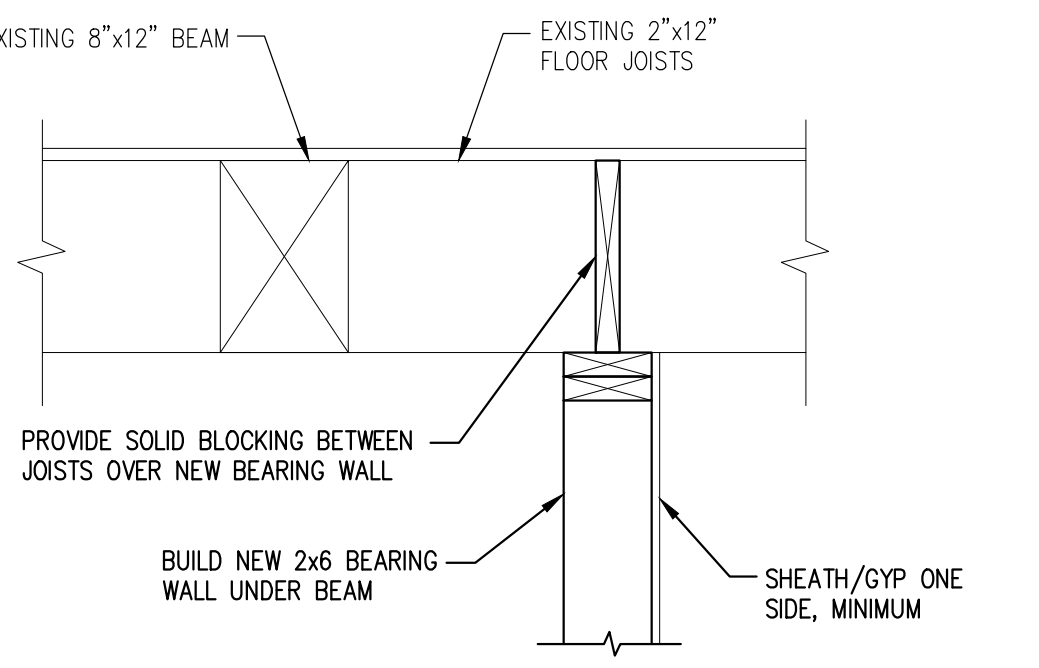

SECTION


SCALE: 1"=1'-0"

5

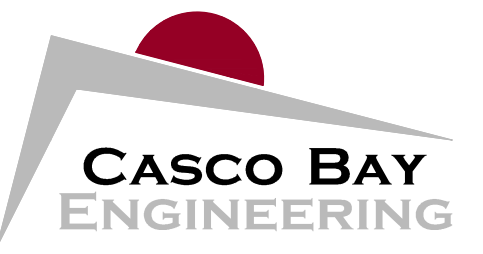

424 Fore Street
 Portland, ME 04101
 Phone 207.842.2800
 Fax 207.842.2828
www.cascobayengineering.com

CLIENT:
JAY VILLANI
 685 CONGRESS STREET
 PORTLAND, ME 04102

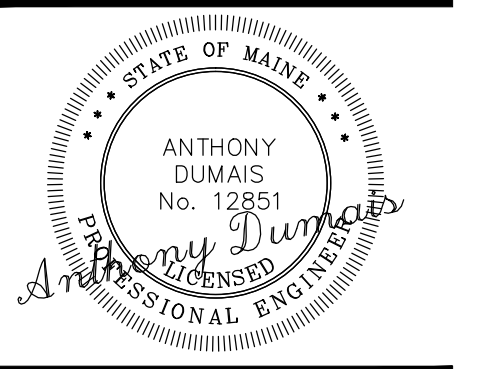

SALVAGE BBQ
 919 CONGRESS STREET
 PORTLAND, ME

BUILDING RENOVATION

ISSUED

DR.	CHKD.	DATE
BY	BY	1-24-13
TD	ED	2-1-13
TD	TD	3-4-13

No.	DESCRIPTION	FOR PRICING	FOR CONSTRUCTION	REVISION #1
A				
0				
1				

SHEET TITLE:

FIRST FLOOR FRAMING PLAN

DESIGNED: TD
 DRAWN: TD
 DATE: 1-23-13
 PROJECT NUMBER: 12-097

S101