




| DEMO PLAN LEGEND               |  |
|--------------------------------|--|
| EXISTING CMU WALL              |  |
| EXISTING STUD WALL             |  |
| EXISTING MASONRY WALL          |  |
| DEMO AND REMOVE                |  |
| EXISTING DOOR                  |  |
| DEMO EXISTING DOOR             |  |
| DEMO EXISTING FLOOR            |  |
| DEMO EXISTING PLUMBING FIXTURE |  |
| DEMO EXISTING RADIATOR         |  |
| HISTORIC ELEMENTS              |  |
| CHALKBOARD - EXG TO REMAIN     |  |
| CHALKBOARD - SALVAGE           |  |
| COATHOOK RAIL - EXG TO REMAIN  |  |
| COATHOOK RAIL - SALVAGE        |  |
| EXISTING CASEWORK              |  |
| EXISTING RADIATOR              |  |

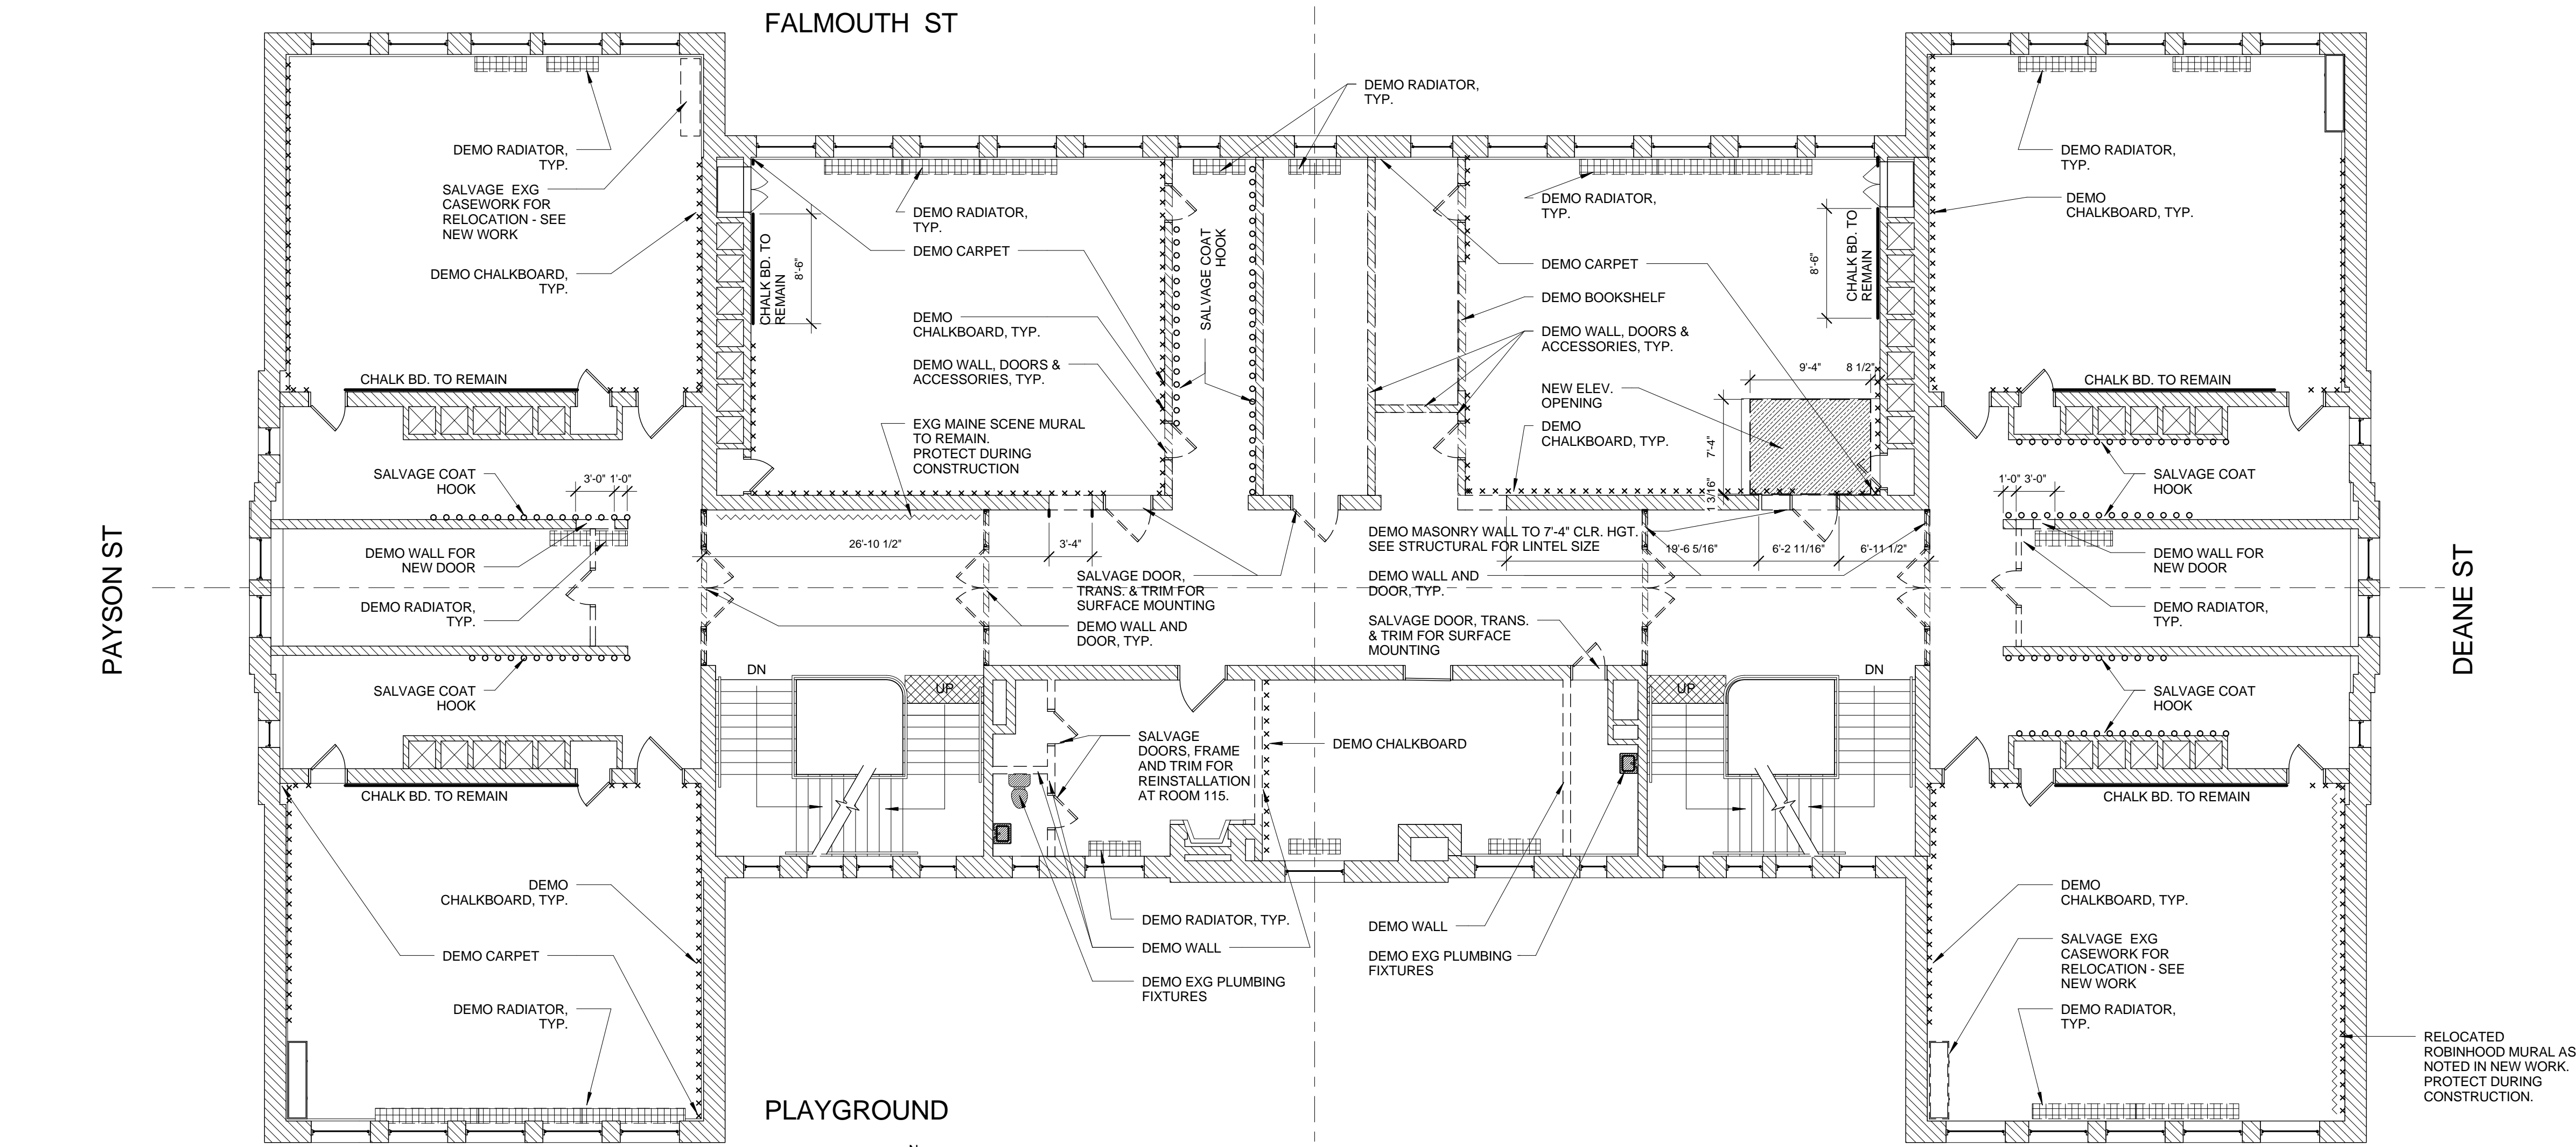

2 SECOND FLOOR - DEMOLITION  
1/8" = 1'-0"

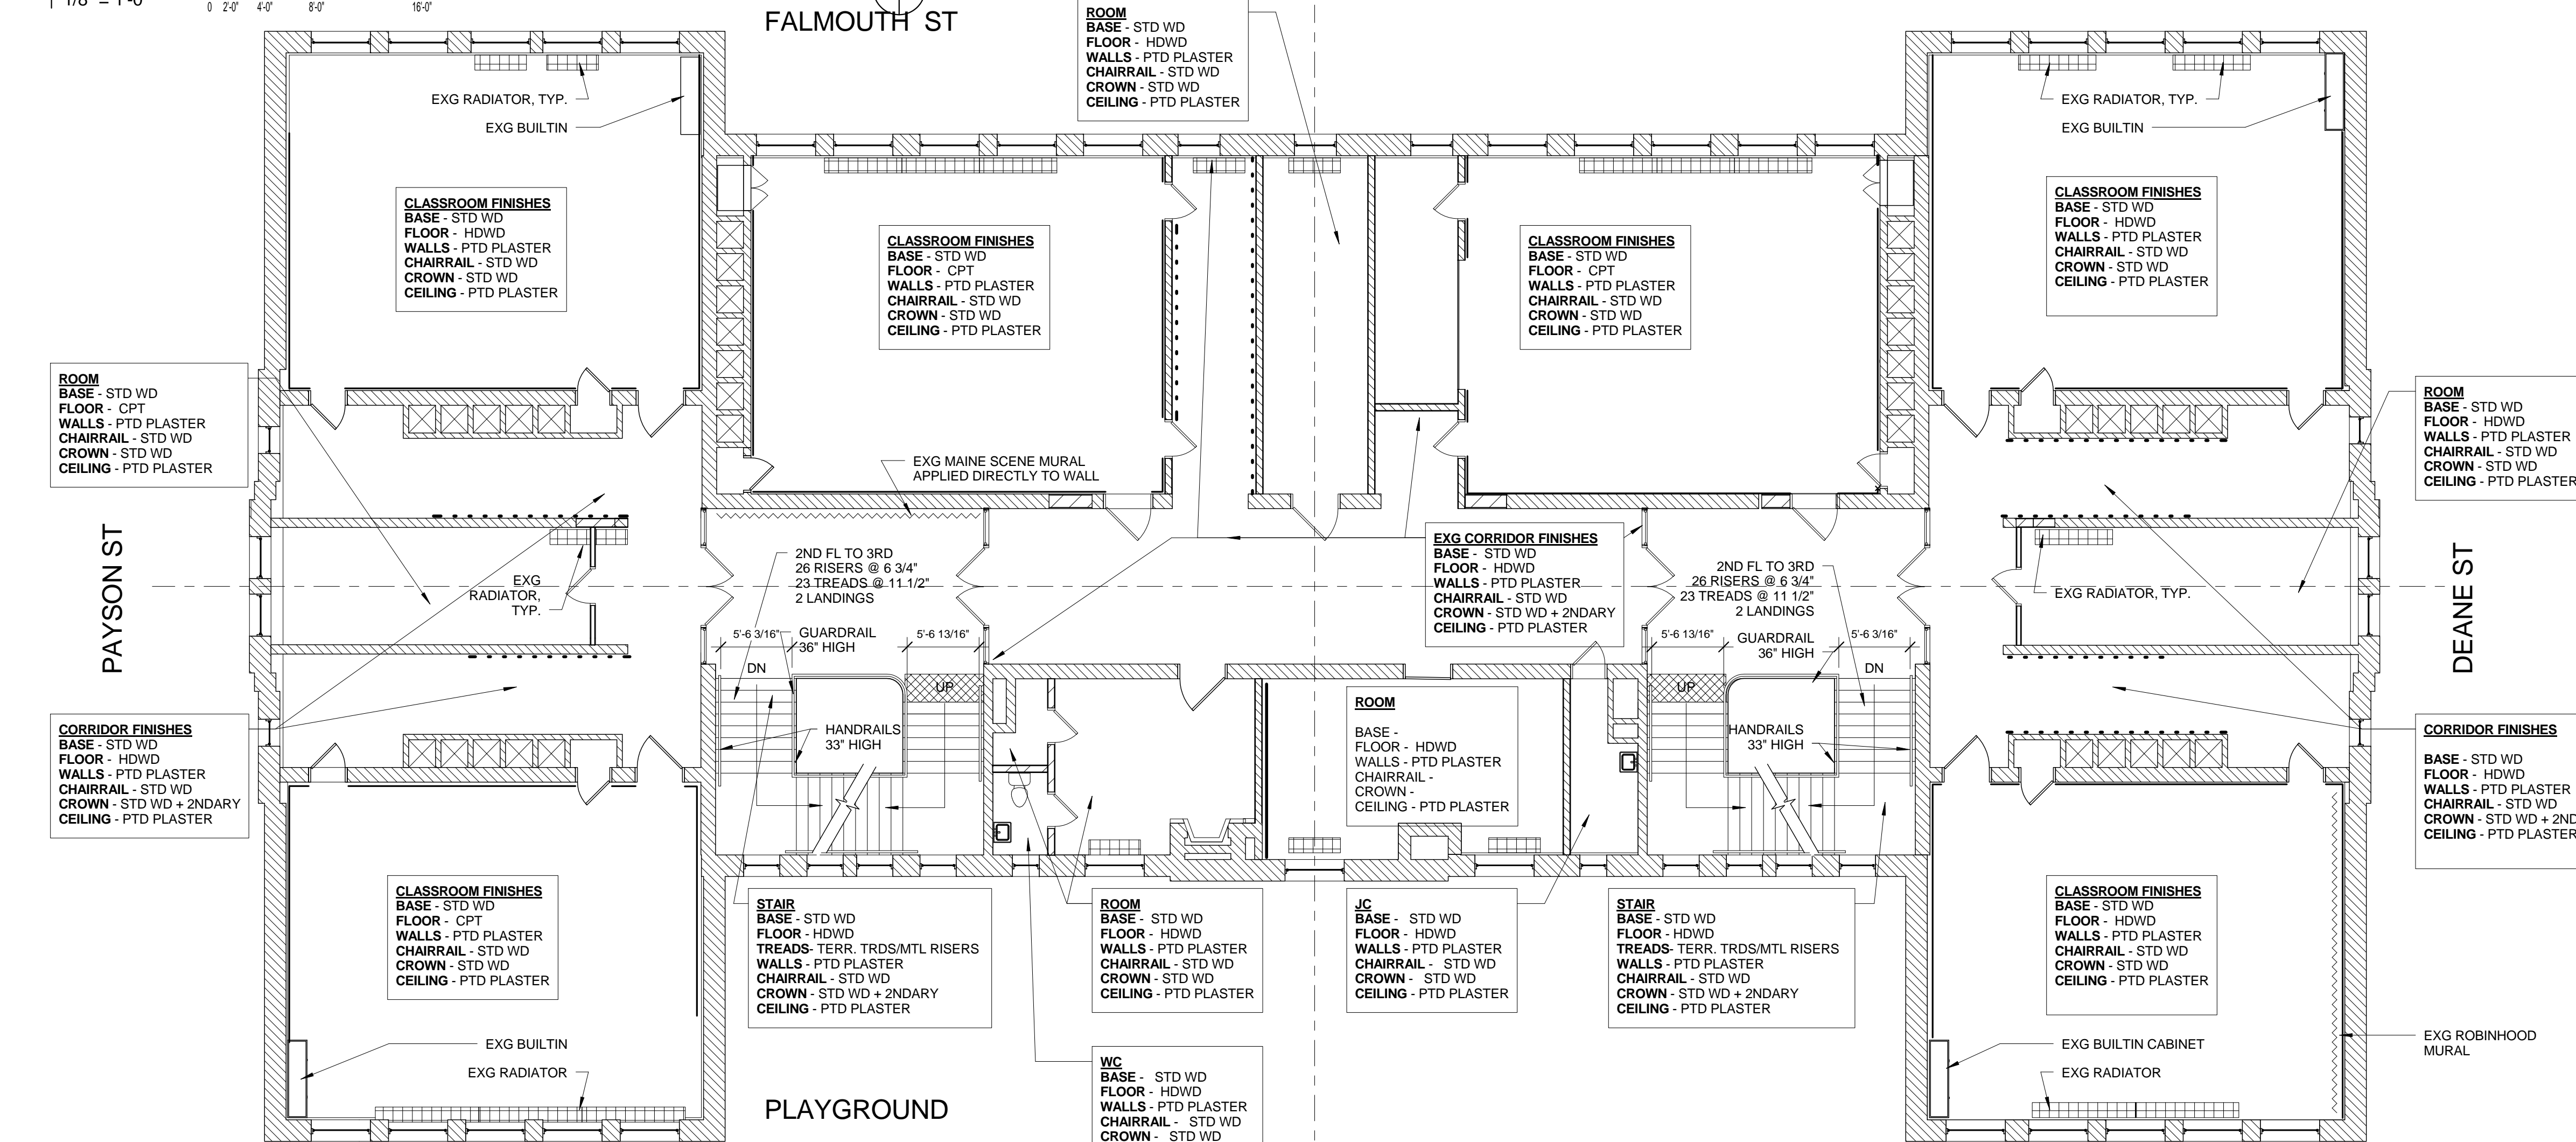


1 SECOND FLOOR - EXISTING  
1/8" = 1'-0"

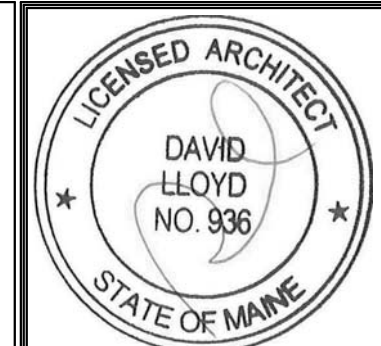

Developers  
Collaborative  
17 Chestnut Street  
Portland, ME 04101

Prepared For:  
Consultant:  
Architect:

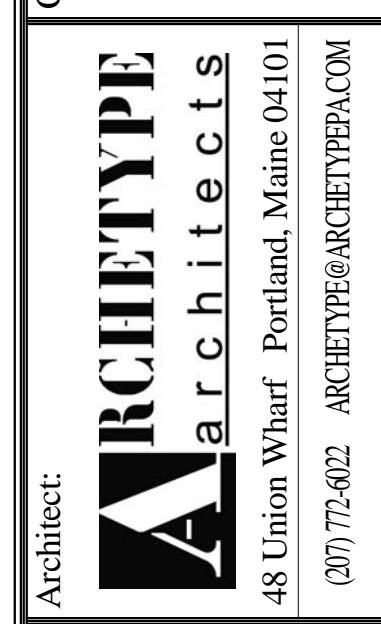

Project:  
NATHAN CLIFFORD  
SCHOOL  
REDEVELOPMENT  
180 Falmouth Street Portland, Maine

Revisions:

Date:  
15 JAN 2014  
Scale:  
As indicated  
SECOND FLOOR - EXG &  
DEMO PLAN

A0.03