


**Granite Street Residence**

ALBERTA  
Permit, MAJOR

Client:  
Carol Lamelle & Sam Isakoff  
41 Granite Street  
Portland, Maine 04102

Architect:

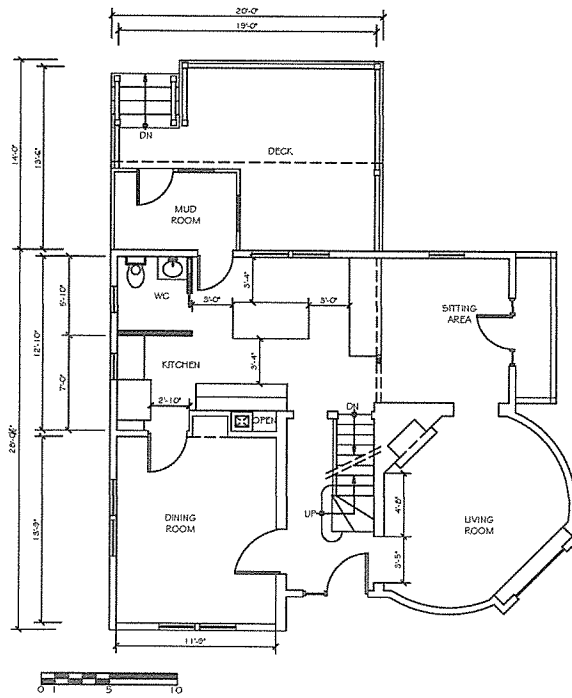

PROPOSED FIRST FLOOR PLAN: OPTION 1  
1/2" = 1'-0"

Date	Revision
January 8, 2013	Per Permit

Drawing Title  
PROPOSED FIRST FLOOR PLAN

Drawn	Date	Revision
Checked	Scale	AS PERMITTED

A.1.1


Comments

**Granite Street Residence**

ALBERTA  
Permit, MAJOR

Client:  
Carol Lamelle & Sam Isakoff  
41 Granite Street  
Portland, Maine 04102

Architect:

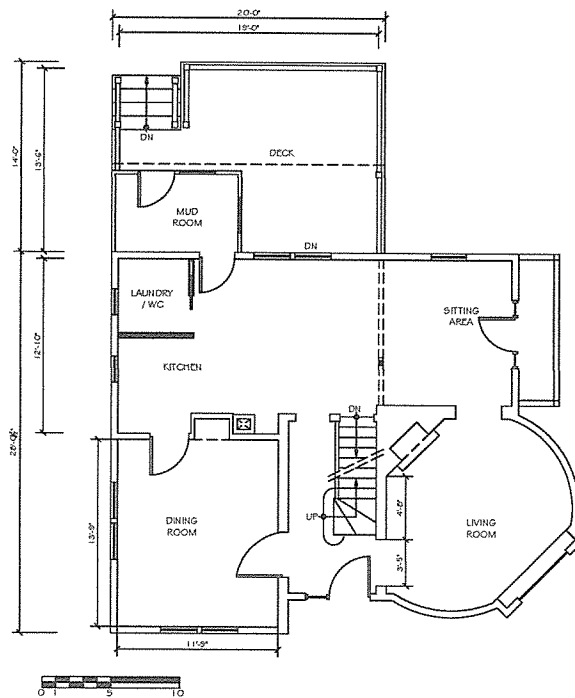

EXISTING FIRST FLOOR PLAN  
1/2" = 1'-0"

Date	Revision
January 8, 2013	Per Permit

Drawing Title  
EXISTING FIRST FLOOR PLAN

Drawn	Date	Revision
Checked	Scale	AS PERMITTED

F-1.0