


**WHIPPLE
 CALLENDER
 ARCHITECTS**

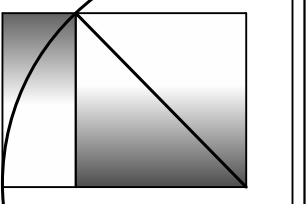



136 PLEASANT AVE.
 PORTLAND, ME 04103
 P 207.775.2696
 F 207.775.3631
 www.whipplecallender.com

DATE	DESCRIPTION

DATE: 12/22/17
 CHECKED BY: JAD
 DRAWN BY: CLBC
 JOB: ROB2017


SHEET TITLE:
**SECOND & THIRD
 FLOOR DEMO PLANS**

D1.2

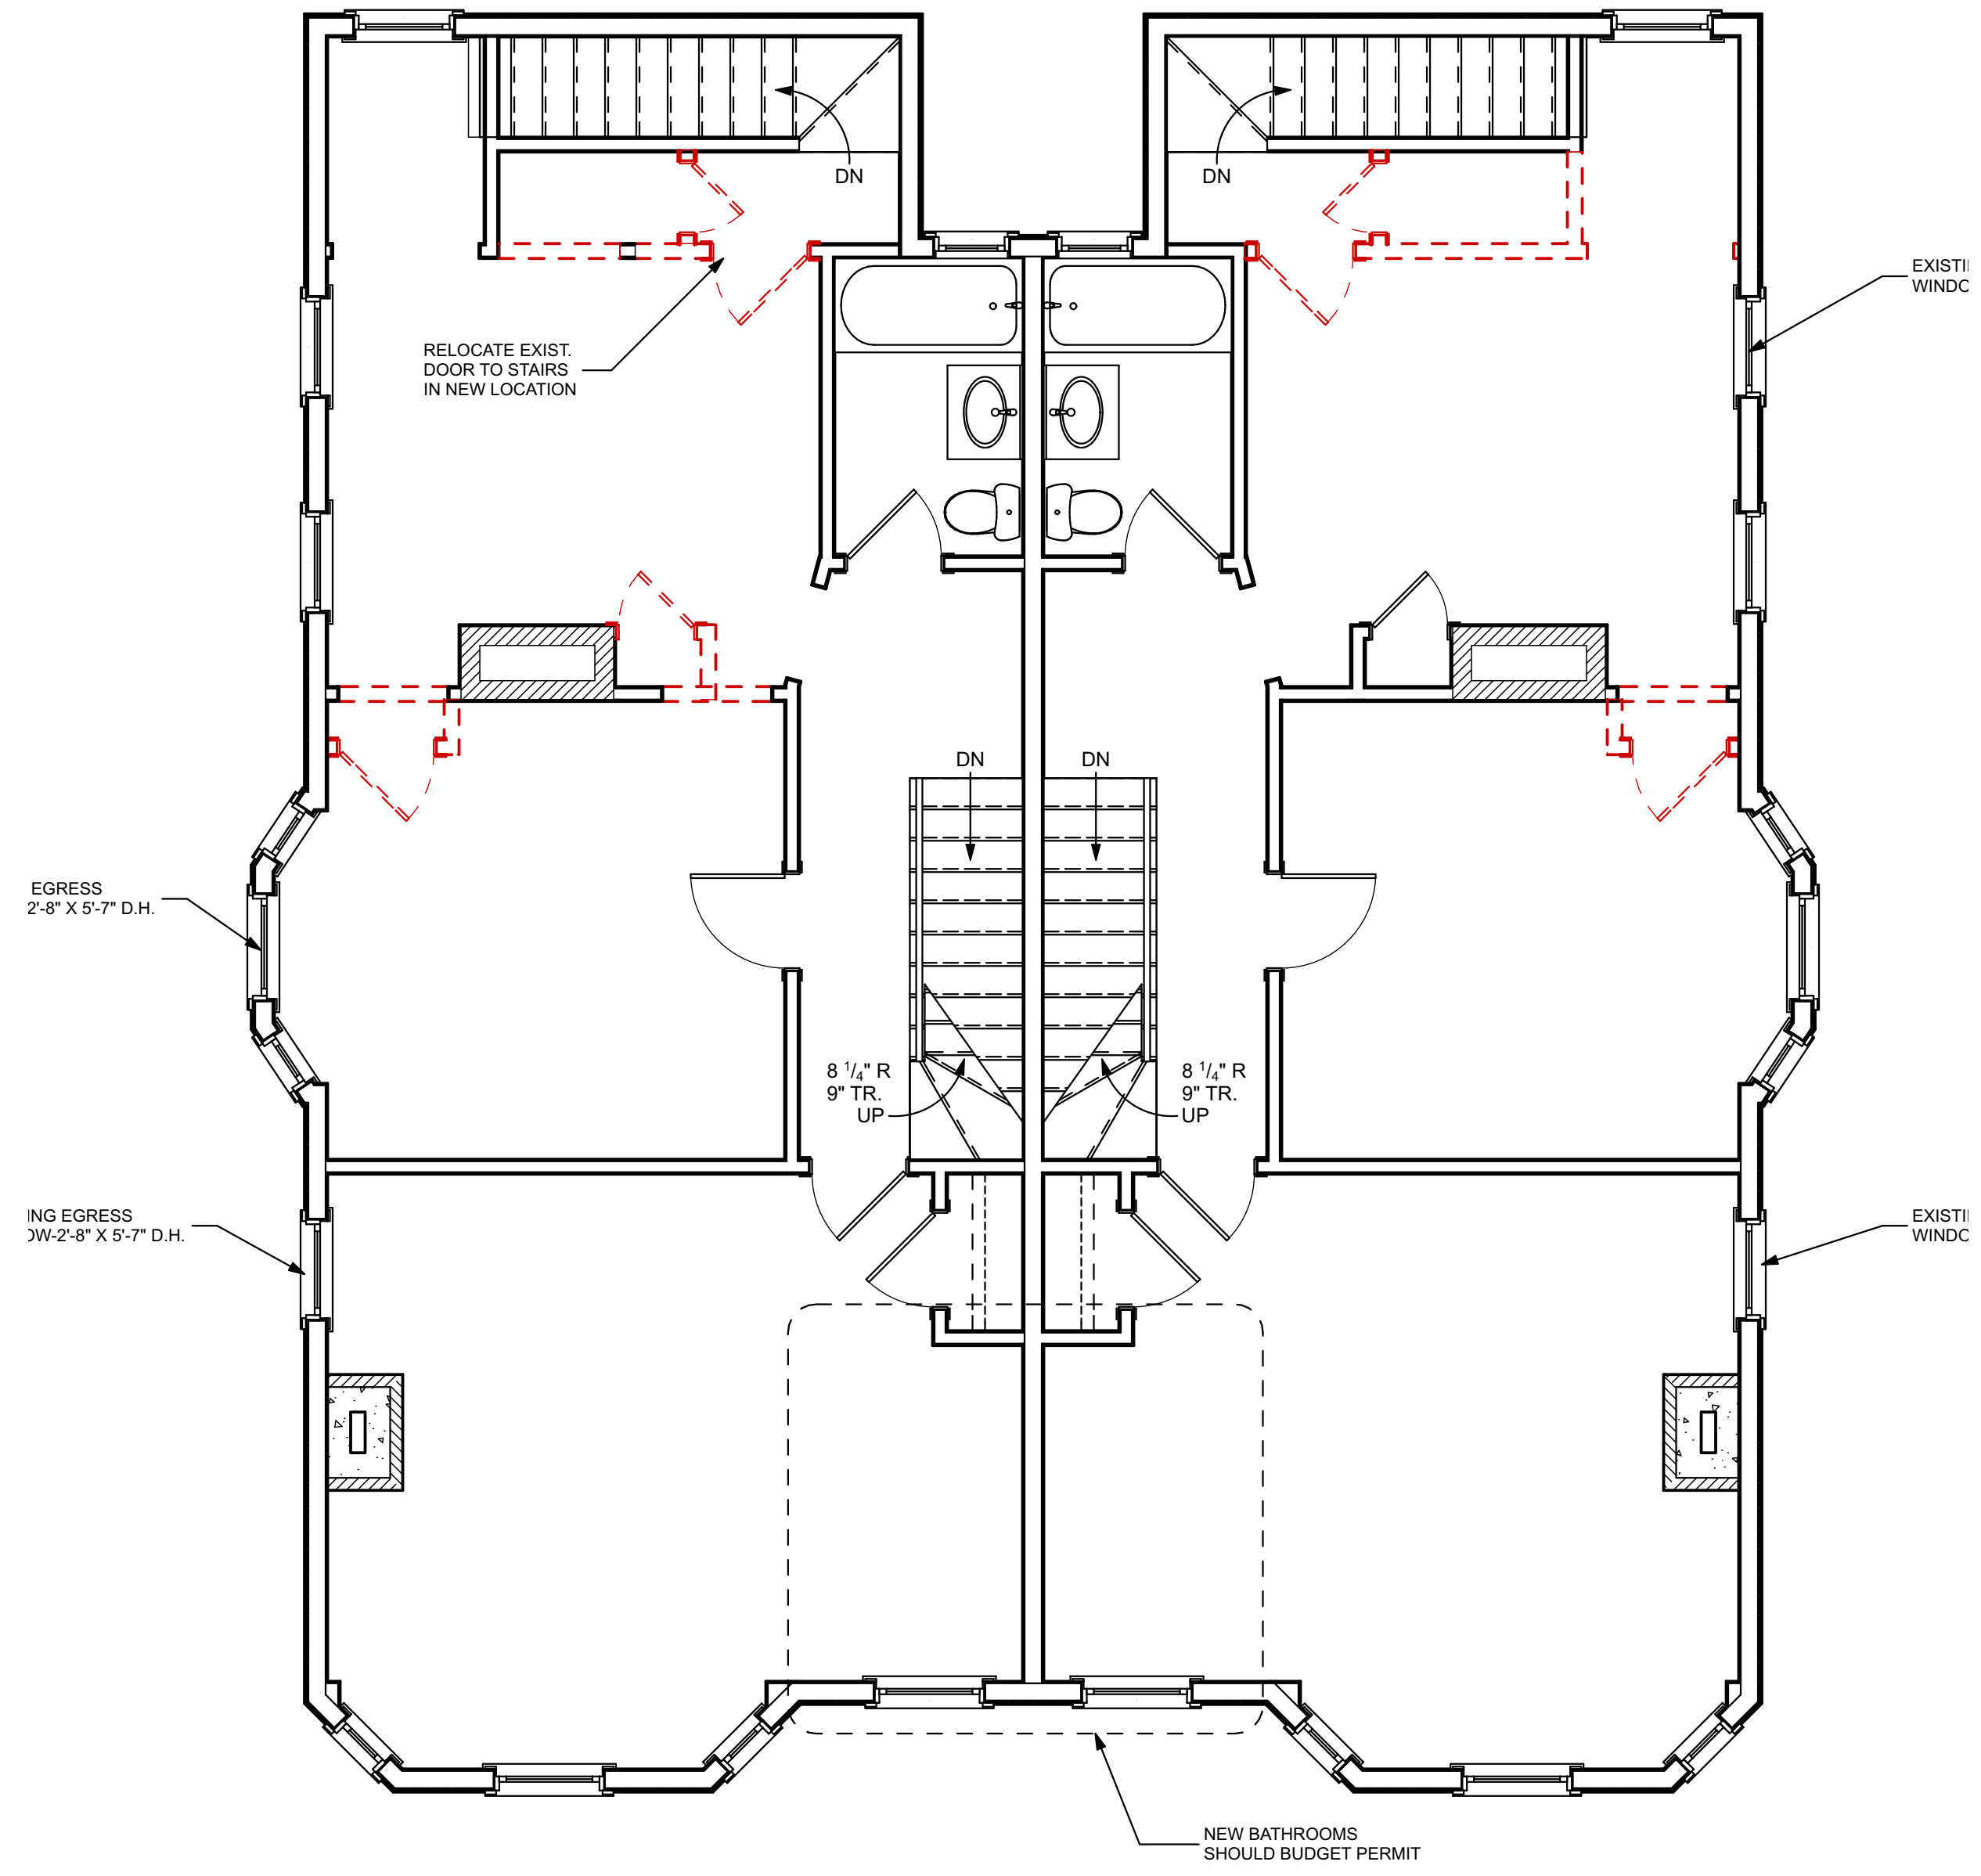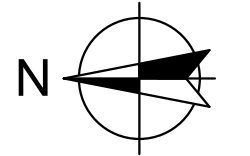


GENERAL NOTES:
 1. EXISTING WINDOWS MEET EGRE:

1 SECOND FLOOR DEMO PLAN
 SCALE: 1/4" = 1'-0"

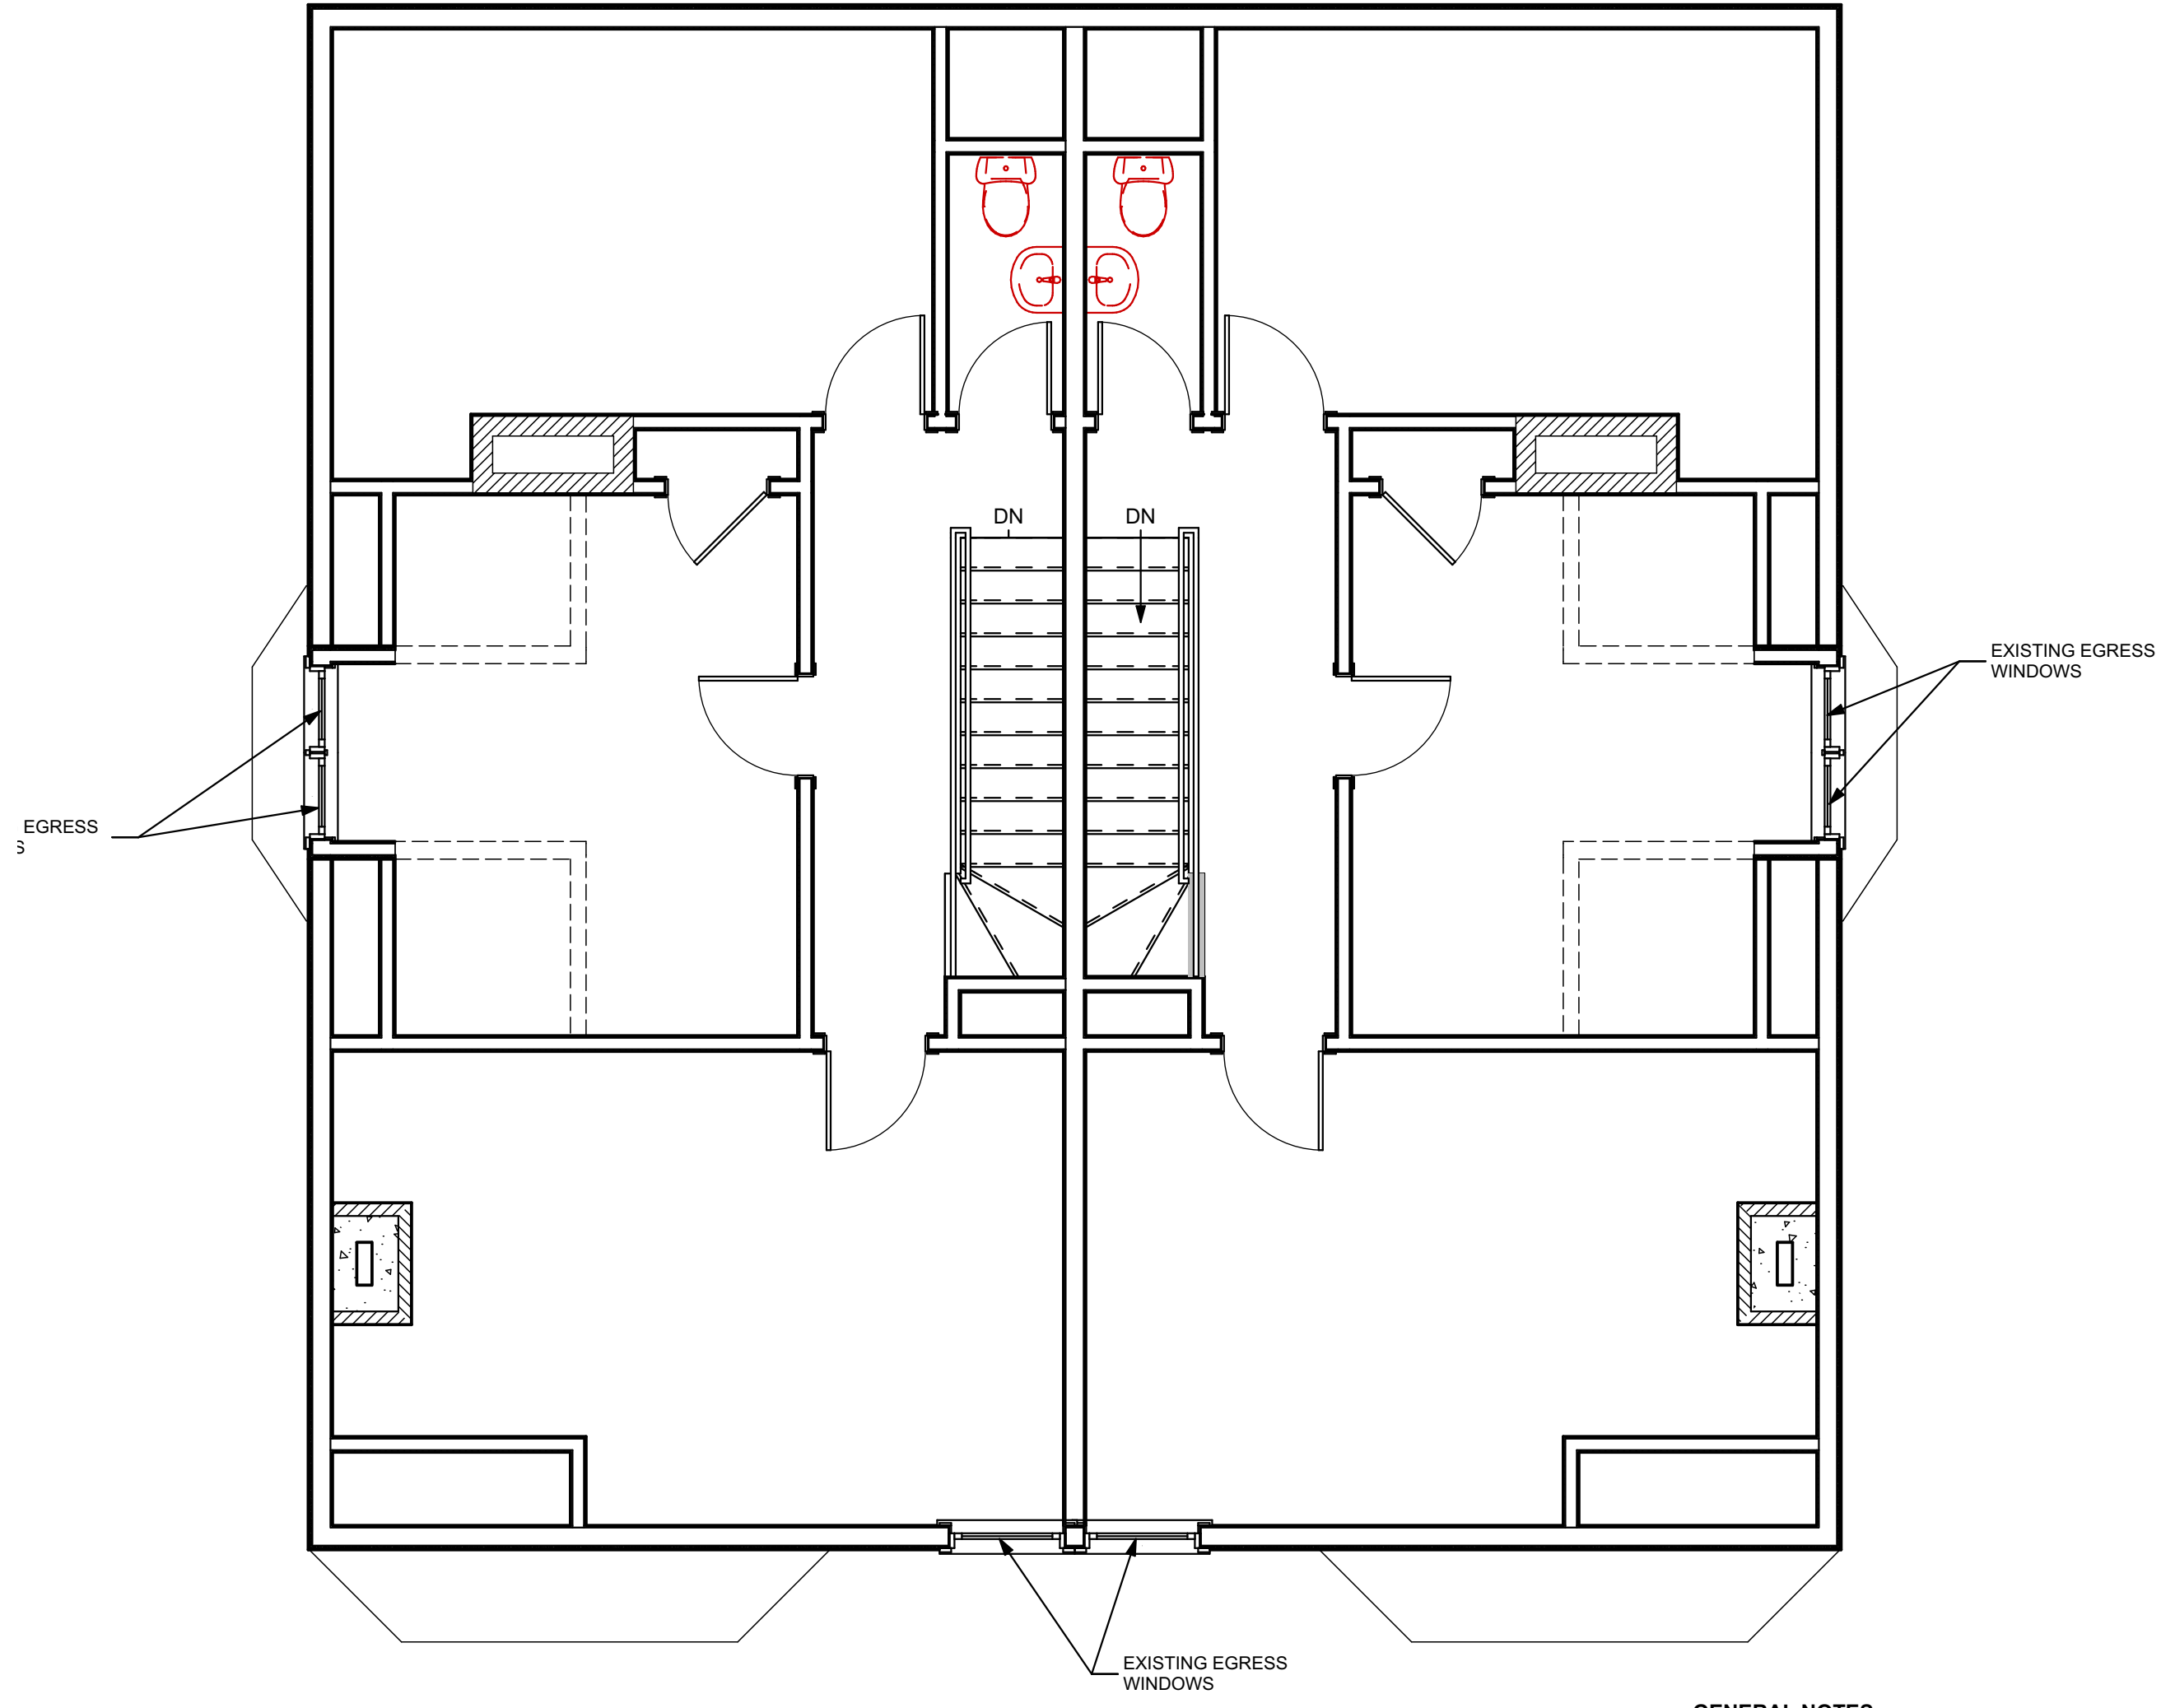


GENERAL NOTES:
 1. EXISTING WINDOWS MEET EGRESS REQUIREMENTS

2 THIRD FLOOR PLAN
 SCALE: 1/4" = 1'-0"

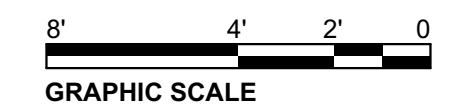

WALL LEGEND

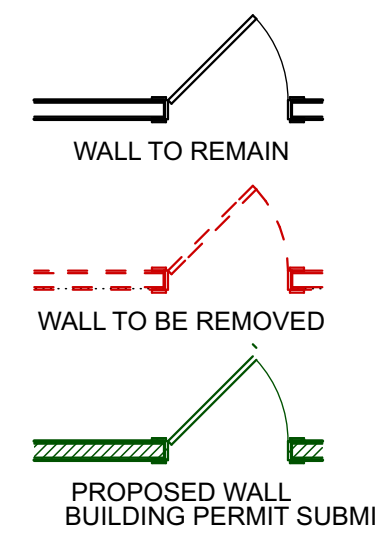

THIS DRAWING IS AN INSTRUMENT OF SERVICE AND SHALL REMAIN THE PROPERTY OF WHIPPLE CALLENDER ARCHITECTS. IT SHALL NOT BE USED FOR ANY OTHER PURPOSE THAT FOR WHICH IT IS SPECIFICALLY FURNISHED.