

**WHIPPLE CALLENDER ARCHITECTS**




136 PLEASANT AVE.  
 PORTLAND, ME 04103  
 P 207.775.2696  
 F 207.775.3631  
 www.whipplecallender.com

MARK	DATE	DESCRIPTION
1	2.6.18	CODE RELATED NOTES ADDED


DATE: 2/6/18  
 CHECKED BY: JAD  
 DRAWN BY: CLBC  
 JOB: ROB2017  
 SHEET TITLE:

**BASEMENT & FIRST FLOOR PLANS**

**A1.1**

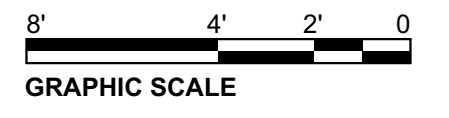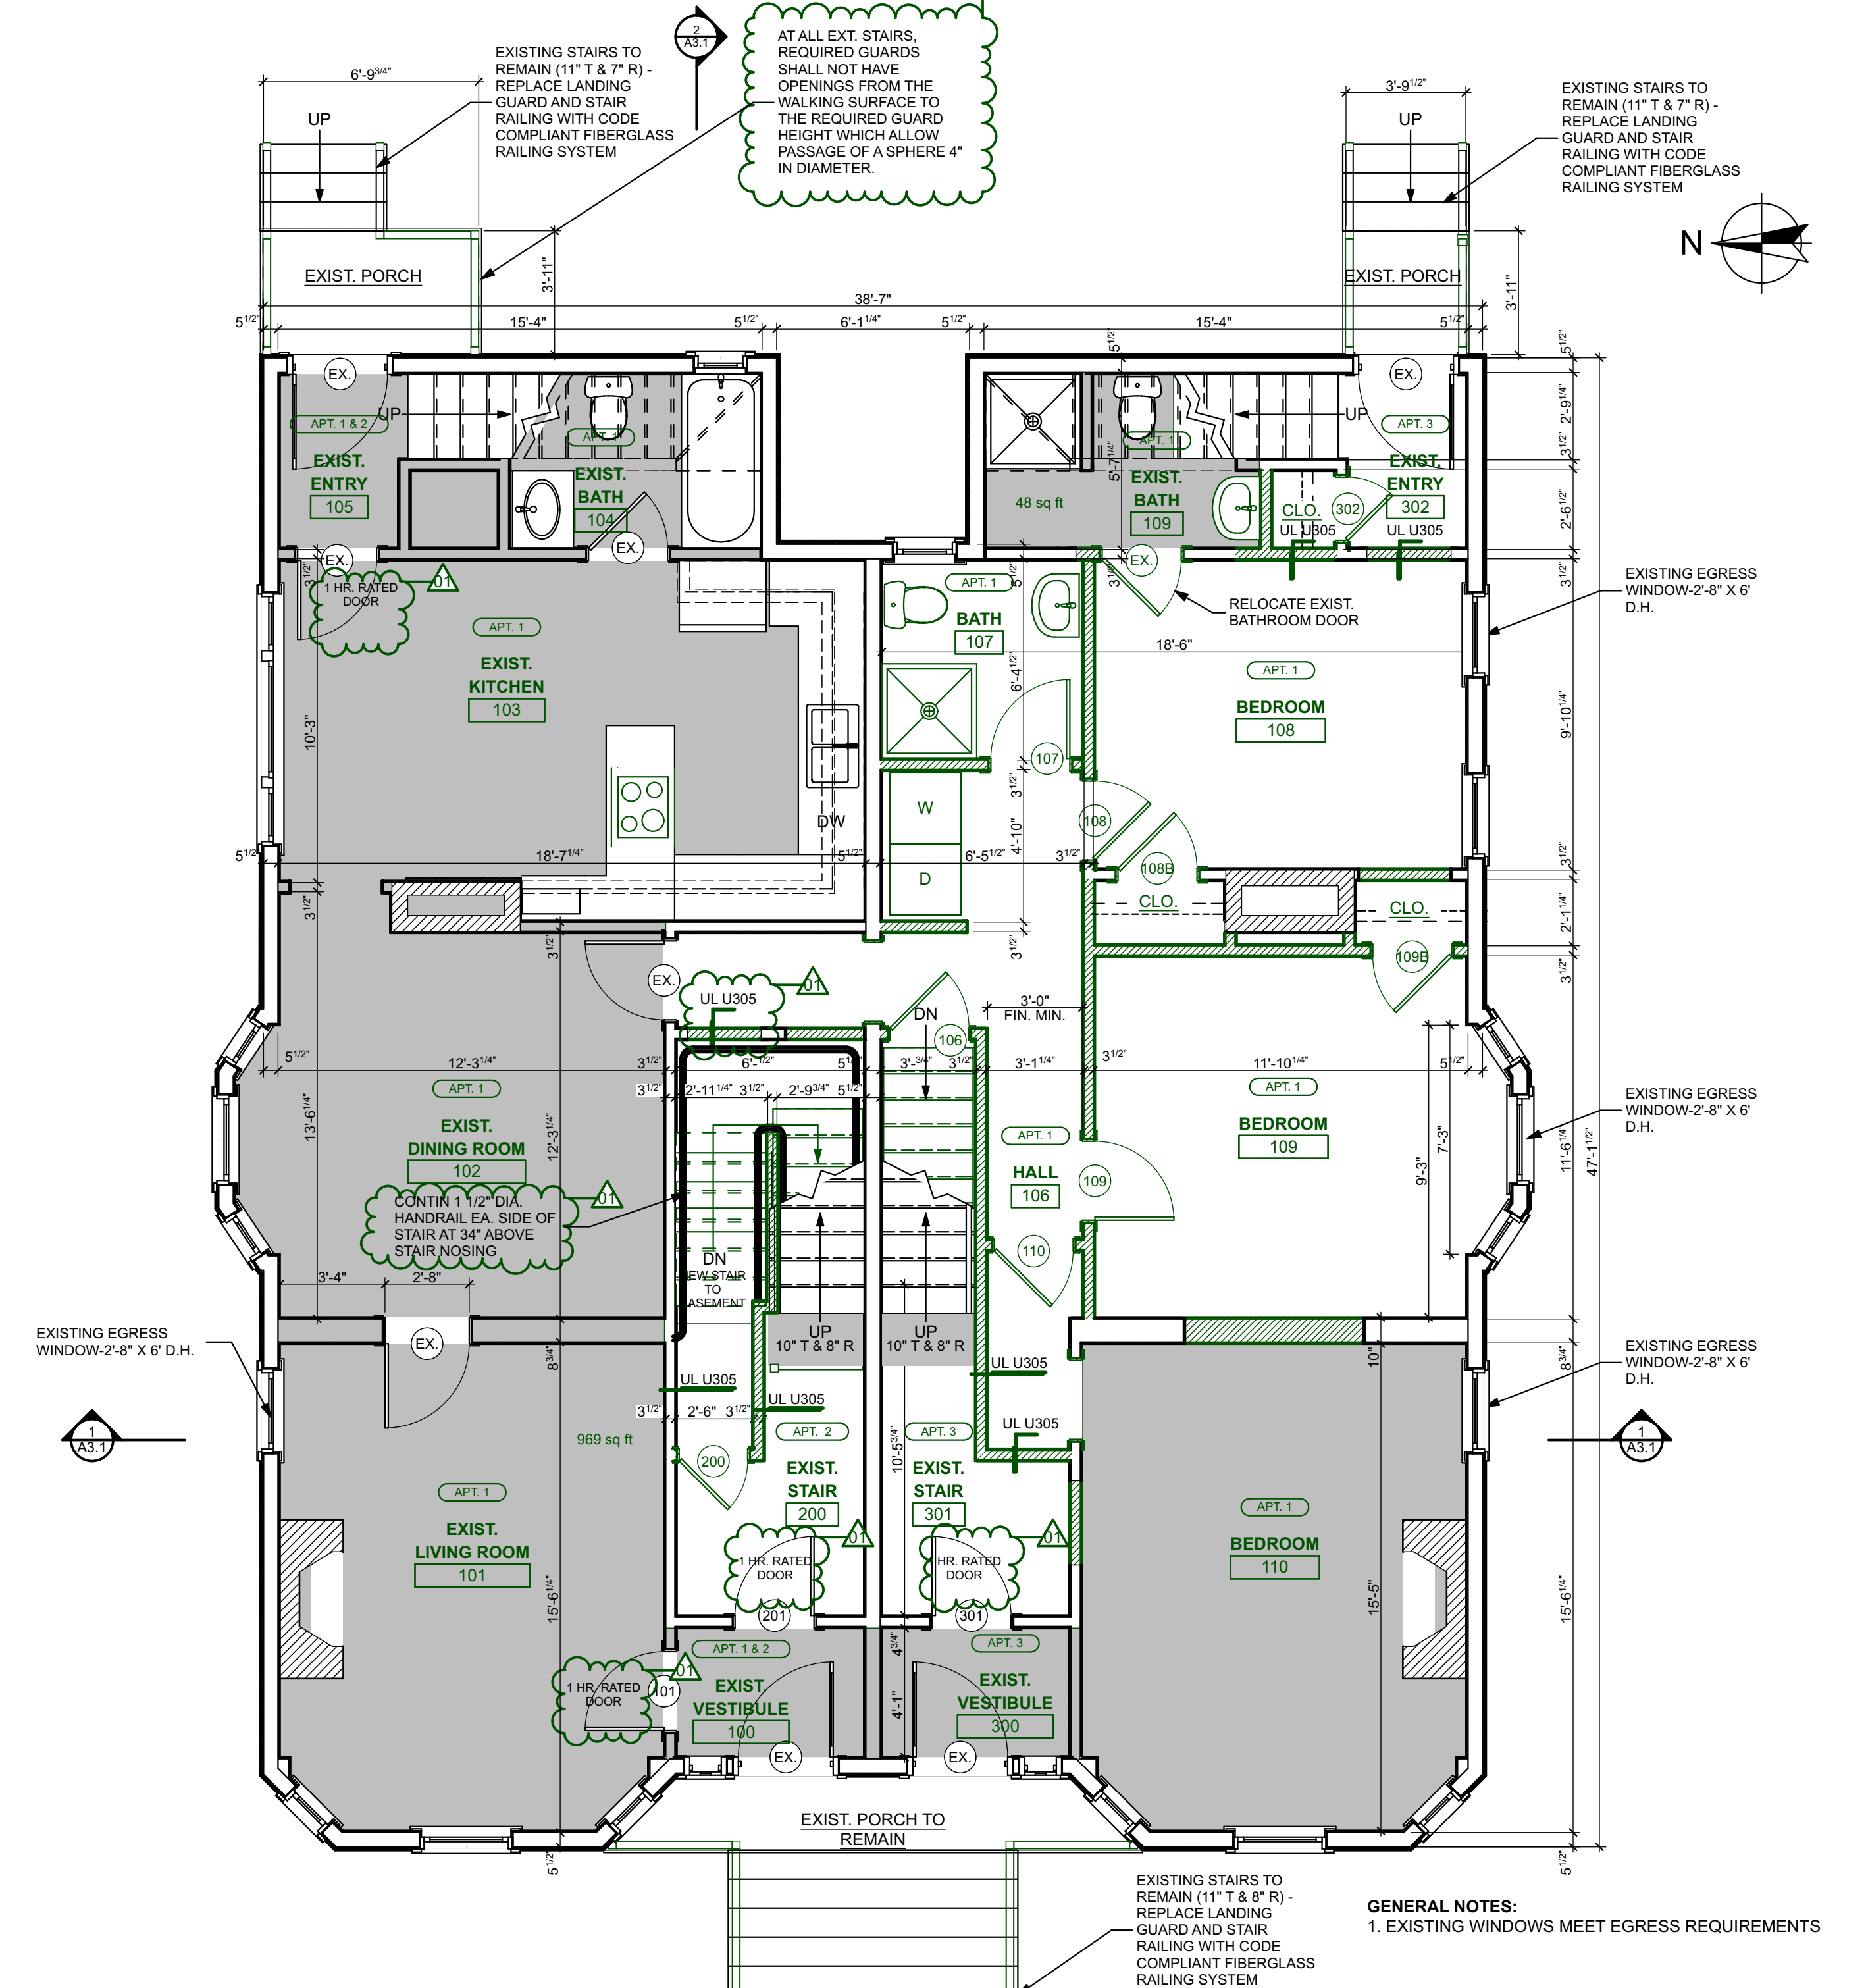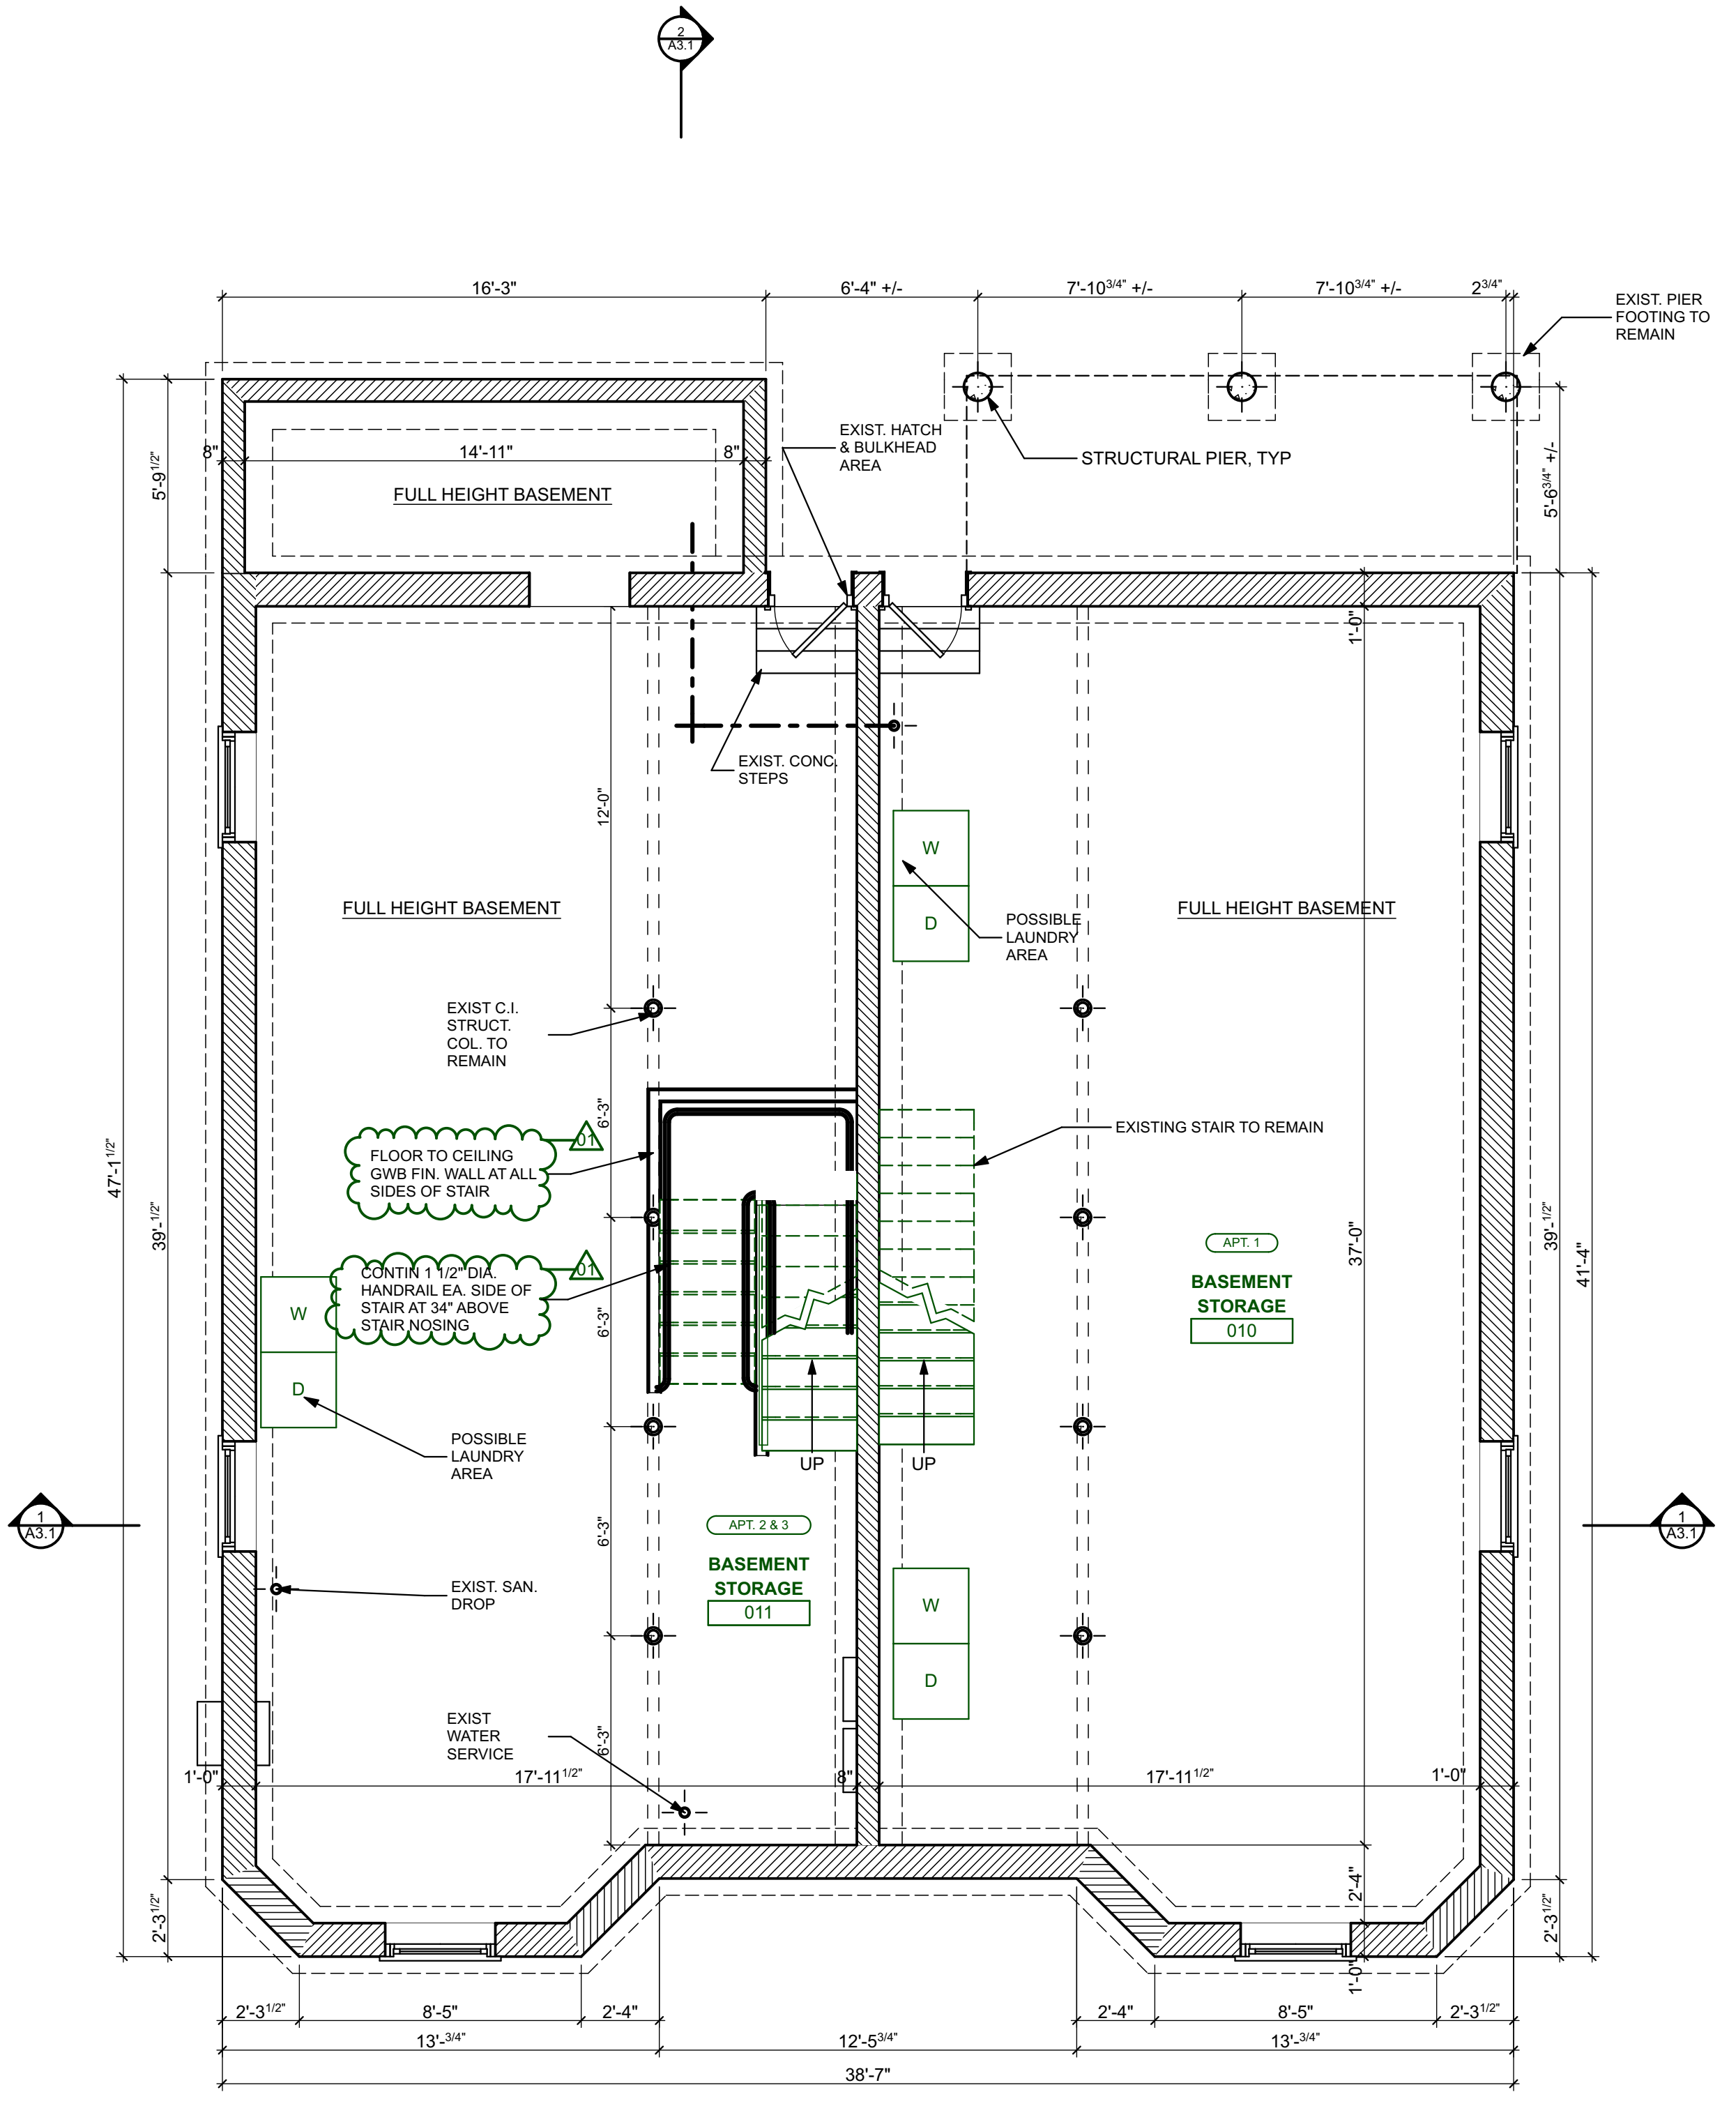

**WALL LEGEND**

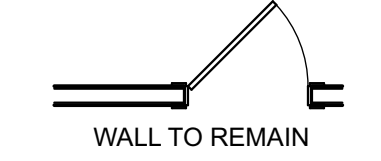

BUILDING PERMIT SUBMITTAL CHRISTMAS SET 12.22.17

THIS DRAWING IS AN INSTRUMENT OF SERVICE AND SHALL REMAIN THE PROPERTY OF WHIPPLE CALLENDER ARCHITECTS. IT SHALL NOT BE USED FOR ANY OTHER PURPOSE THAT FOR WHICH IT IS SPECIFICALLY FURNISHED.