


WHIPPLE CALLENDER ARCHITECTS

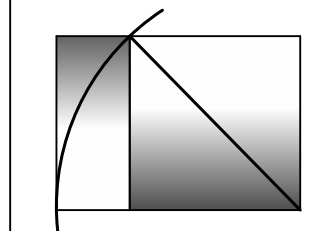

136 PLEASANT AVE.
 PORTLAND, ME 04103
 P 207.775.3696
 F 207.775.3631
 www.whipplecallender.com

MARK	DESCRIPTION
1	CODE RELATED NOTES ADDED


DATE: 2/6/18
 CHECKED BY: JAD
 DRAWN BY: CLBC
 JOB: ROB2017
 SHEET TITLE:

SECTIONS & DOOR SCHEDULE


A3.1



1 BUILDING SECTION
 A3.1 SCALE: 1/4" = 1'-0"

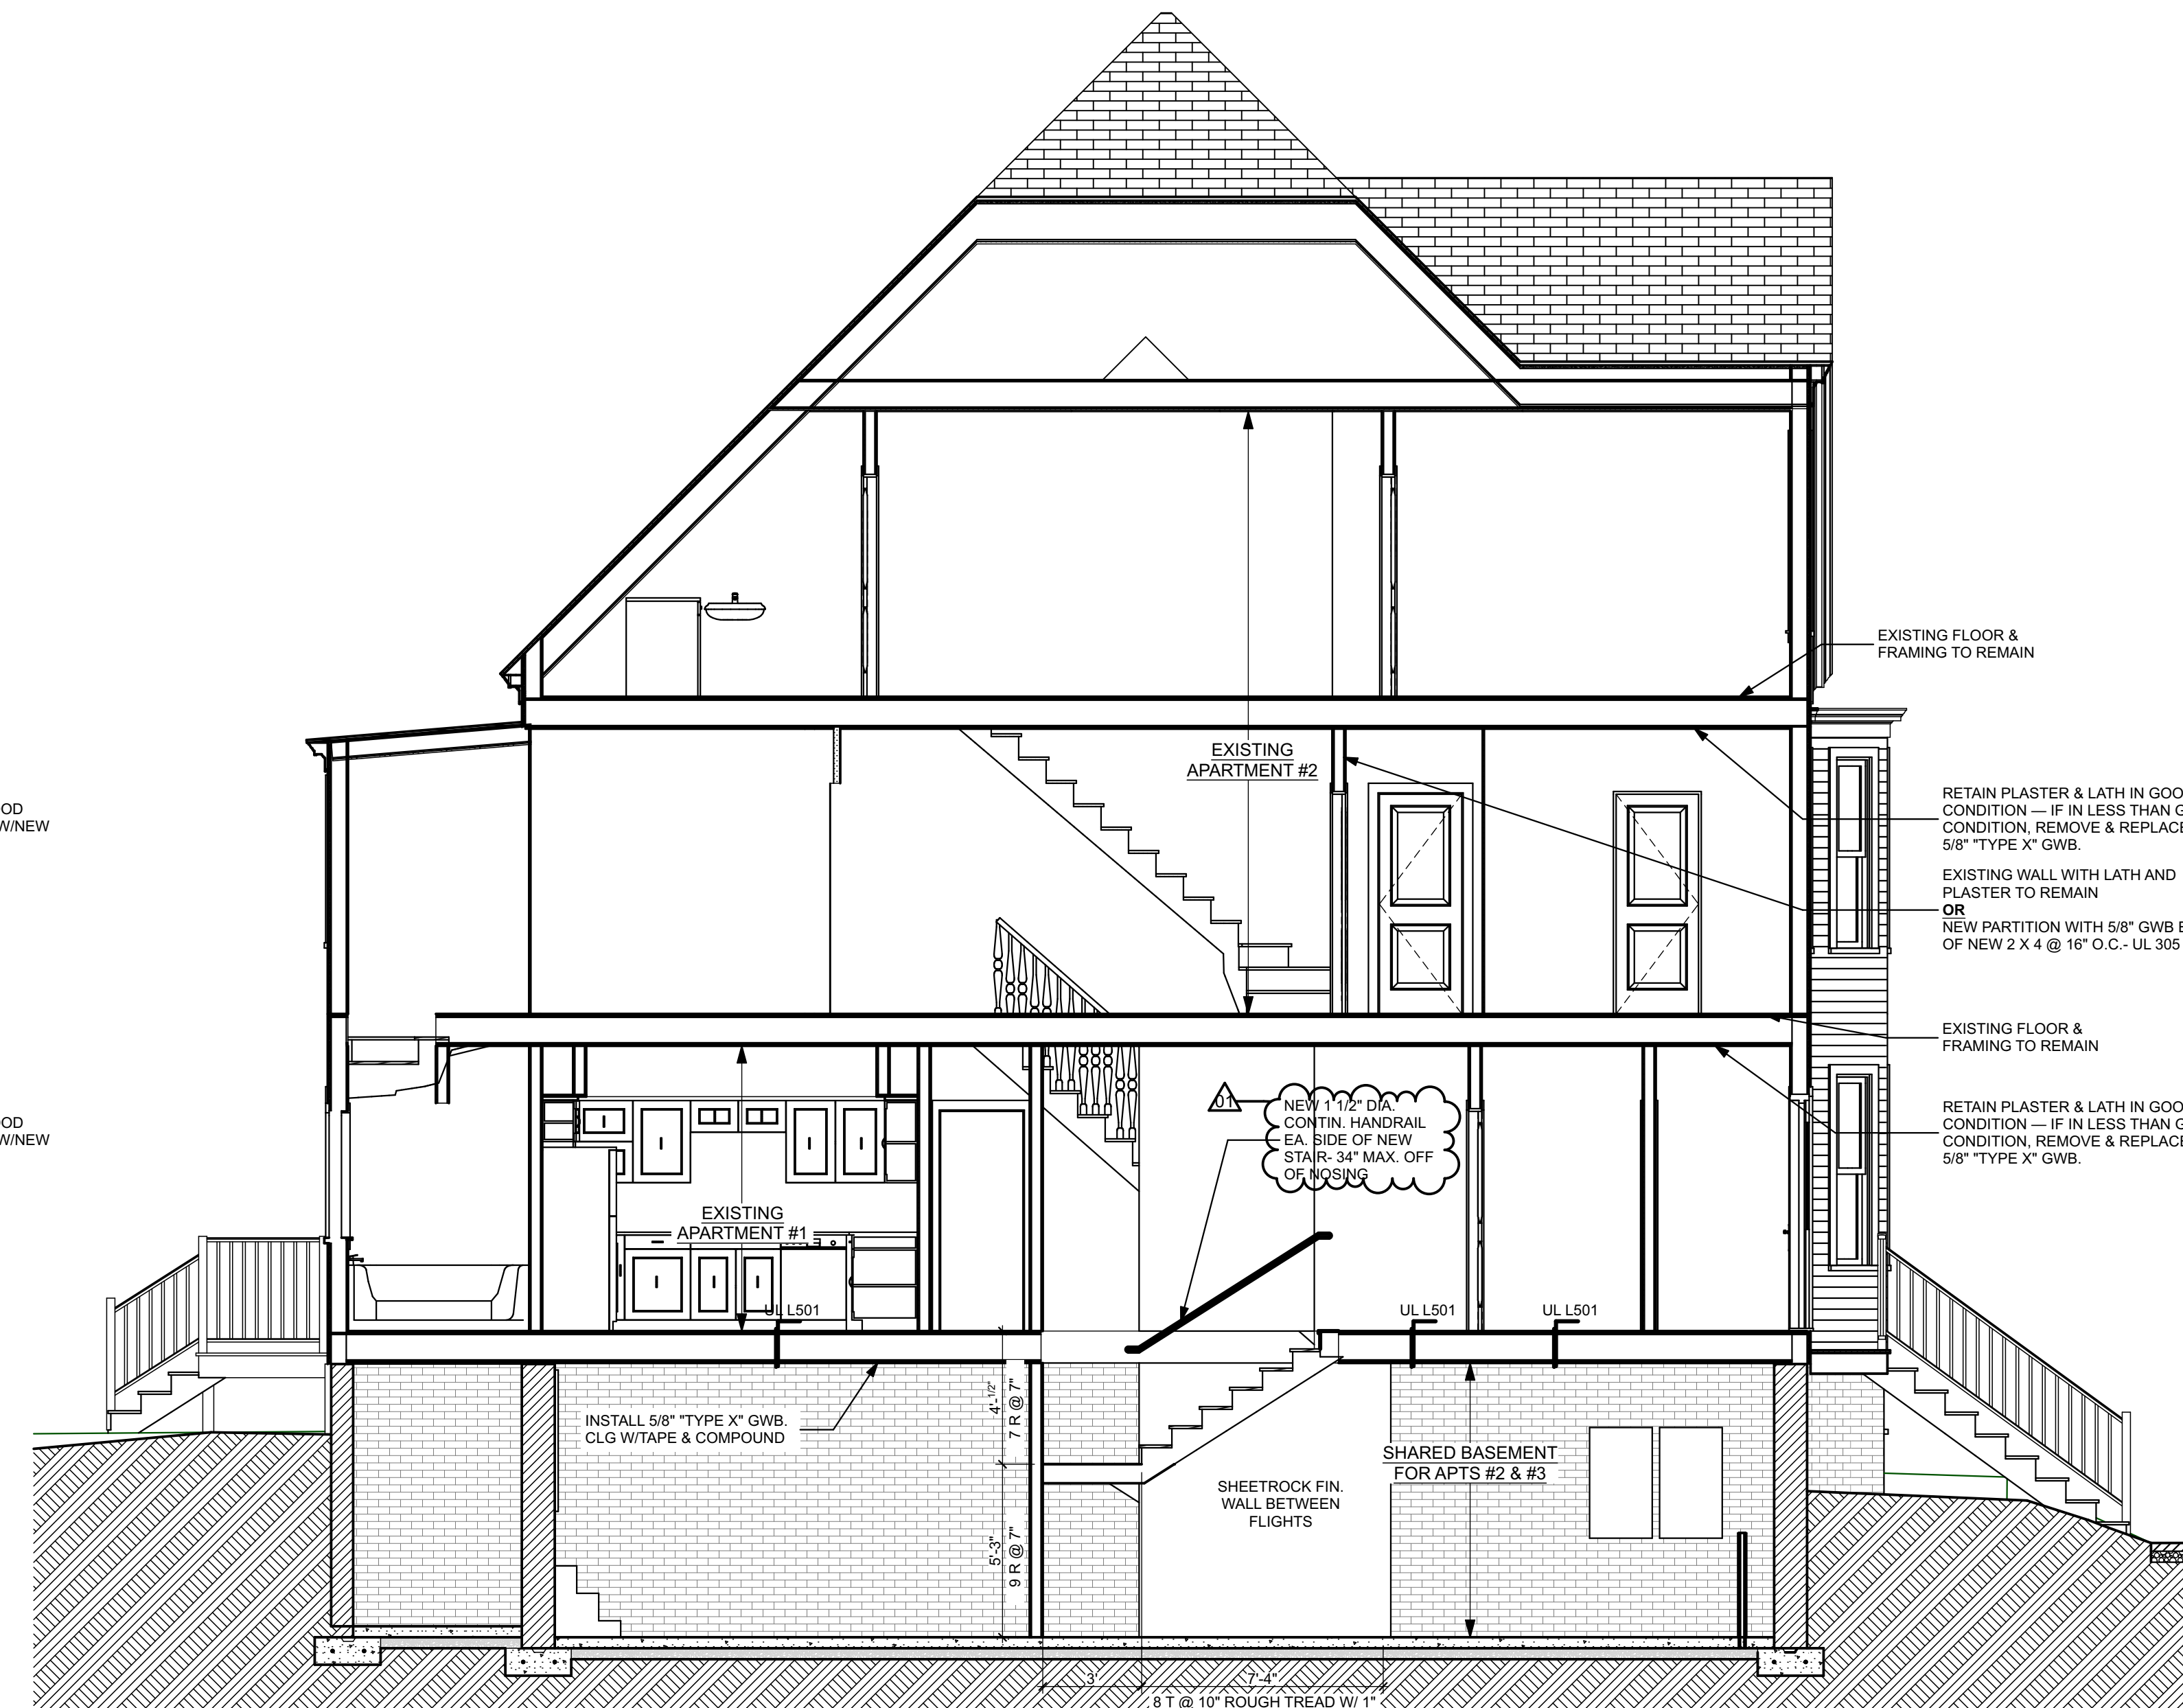

2 BUILDING SECTION
 A3.1 SCALE: 1/4" = 1'-0"

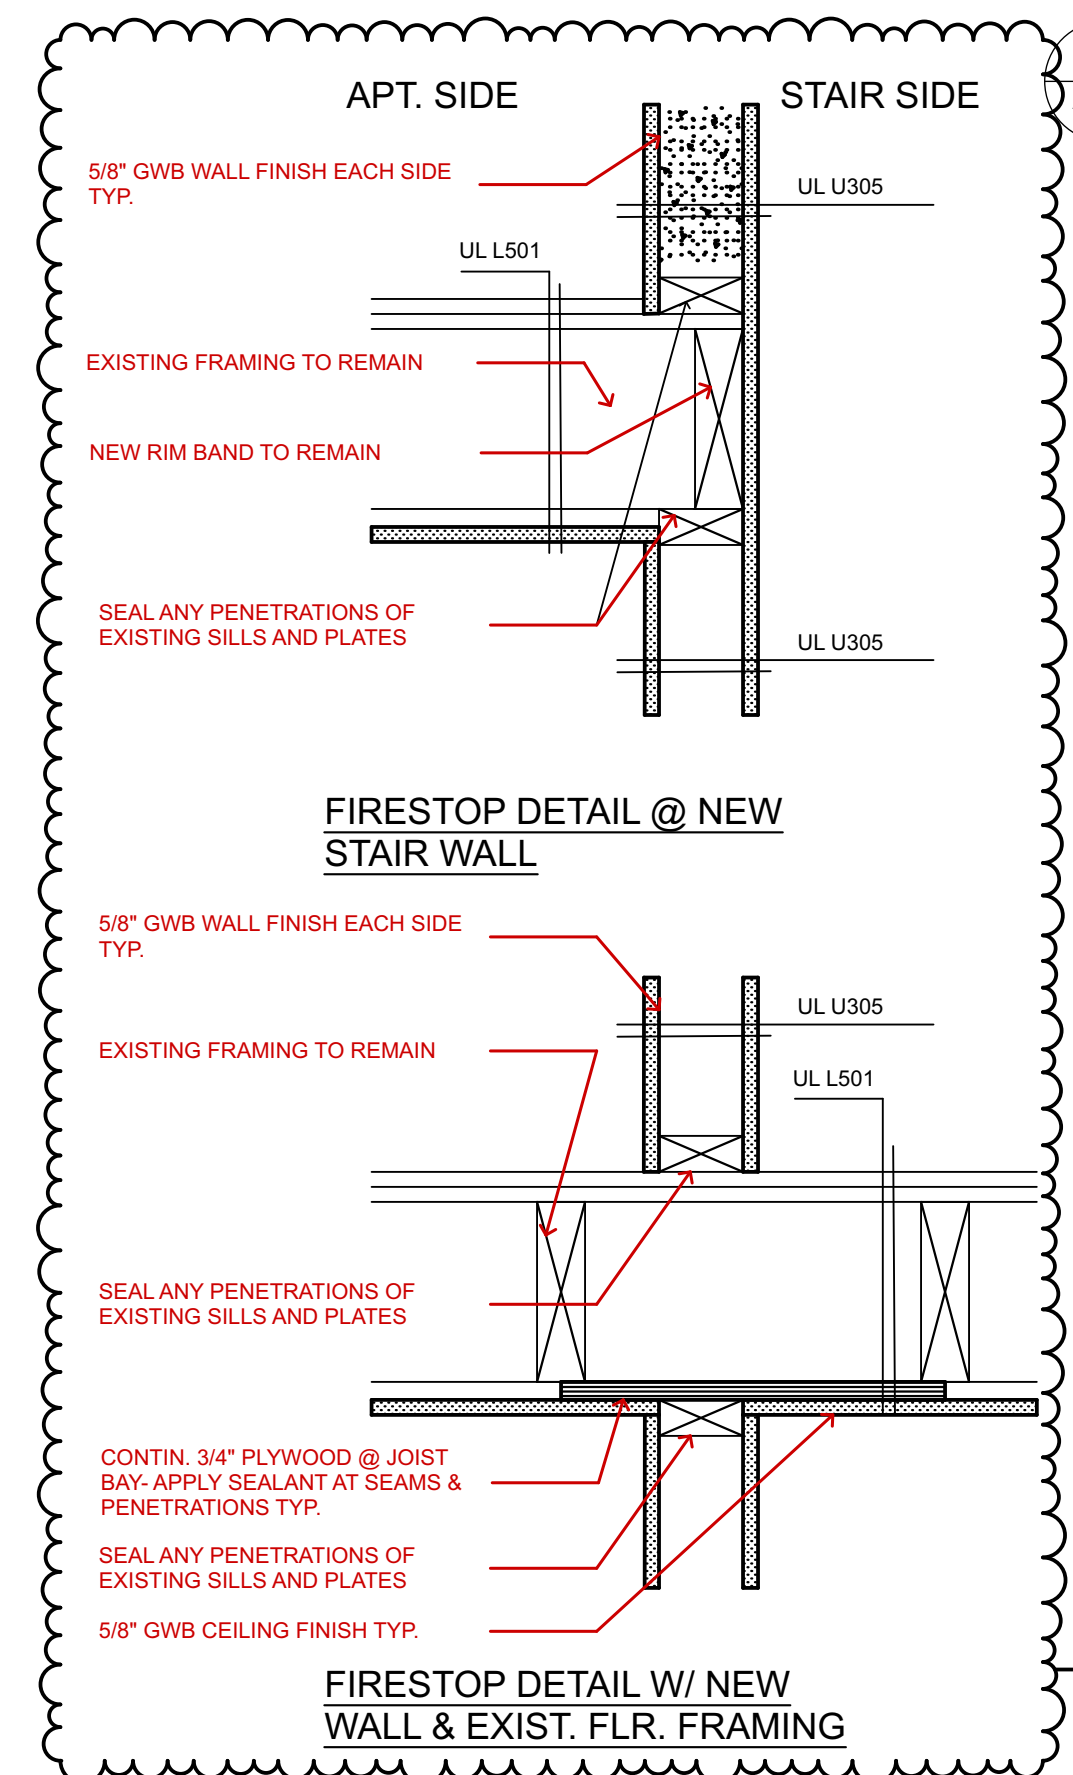

MARK	ROOM NAME	SIZE			MATL	HARDWARE		NOTES	ELEVATION
		W	HT	THK		FUNCTION	MANUFACTURER NO.		
106	HALL	2'-6"	6'-8"	0'-1 1/4"					
107	BATH	2'-6"	6'-8"	0'-1 1/4"					
108	BEDROOM	2'-6"	6'-8"	0'-1 1/4"					
108B	BEDROOM	2'-6"	6'-8"	0'-1 1/4"					
109	BEDROOM	2'-6"	6'-8"	0'-1 1/4"					
109B	BEDROOM	2'-6"	6'-8"	0'-1 1/4"					
110	HALL	2'-6"	6'-8"	0'-1 1/4"					
200	EXISTING STAIRS	2'-2"	6'-8"	0'-1 1/4"					
207	BATH	2'-6"	6'-8"	0'-1 1/4"					
302	CLOSET	2'	6'-8"	0'-1 1/4"					
309	BATH	2'-6"	6'-8"	0'-1 1/4"					

BUILDING PERMIT SUBMITTAL CHRISTMAS SET 12.22.17

THIS DRAWING IS AN INSTRUMENT OF SERVICE AND SHALL REMAIN THE PROPERTY OF WHIPPLE CALLENDER ARCHITECTS. IT SHALL NOT BE USED FOR ANY OTHER PURPOSE THAT FOR WHICH IT IS SPECIFICALLY FURNISHED.