



DEMOLITION PLAN LEGEND This drawing set constitutes a permit application to the City of Portland a non-load bearing interior demolition set for a three unit apartment building. No demolition of load-bearing structure to be preformed with this permit application. This scope of Existing Wood Framed Wall to Remain work is being submitted under the fast track review guidelines. All work is to be preformed according to MUBEC (Maine Uniform Building and Energy Codes). A permit application for the proposed renovation work shall be submitted under separate cover at a later date. 2. Contractor is to visit the site and become familiar with all work included herein. Existing Door to Remain items to be salvaged.

Plumbing Fixture/Object

Demo Plumbing Fixture/

to Remain

Window to Remain

Demo Window


Before demolition occurs Contractor to have walk-thru with Owner to review all

3. Remove all existing wall and ceiling finishes including plaster and gypsum to existing wood studs unless noted otherwise.

4. Remove all floor finishes to the subfloor throughout except where noted otherwise. 5. All existing stairs, including rails, balusters, trims, etc are to remain for reuse

Remove all existing mechanical, electrical and plumbing work throughout including, but not limited too, all abandoned piping, wiring, light fixtures, abandoned air ducts,

7. Contractor to provide proper precautions for the removal and/or remediation of hazardous materials such as lead and asbestos. Contractor and/or Owner to provide test results.

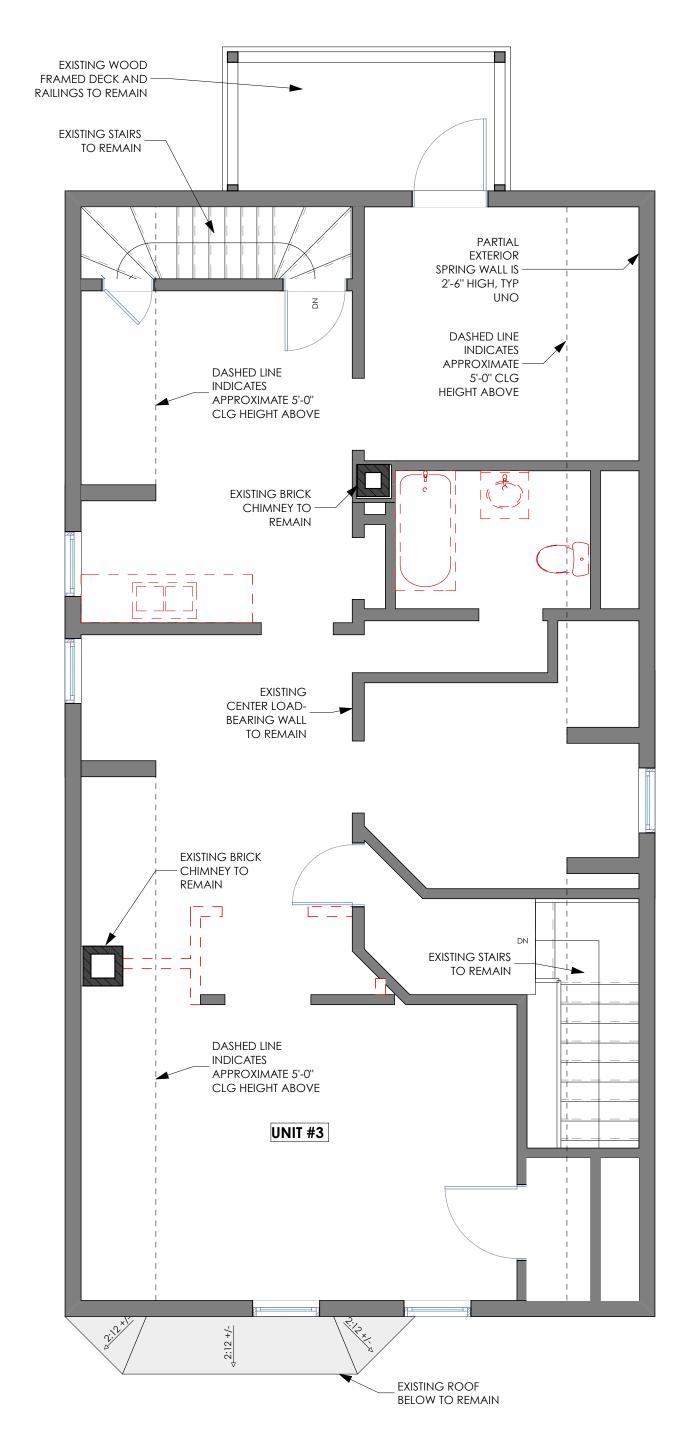

INTERIOR DEMO PERMIT SET

15 Huntress Street
Renovations
Marshall Home Pros
15 Huntress Street Portland M

DEMOLITION - 3RD FLOOR SCALE: 1/4" = 1'-0"