




\\Volumes\Network Files\C\LAB\PROJECTS\B COMMERCIAL STUDIO\1 Current Projects\15 Huntress Street\1 DESIGN\DRAWINGS\15 Huntress Street\_Current\_20\_new.pln

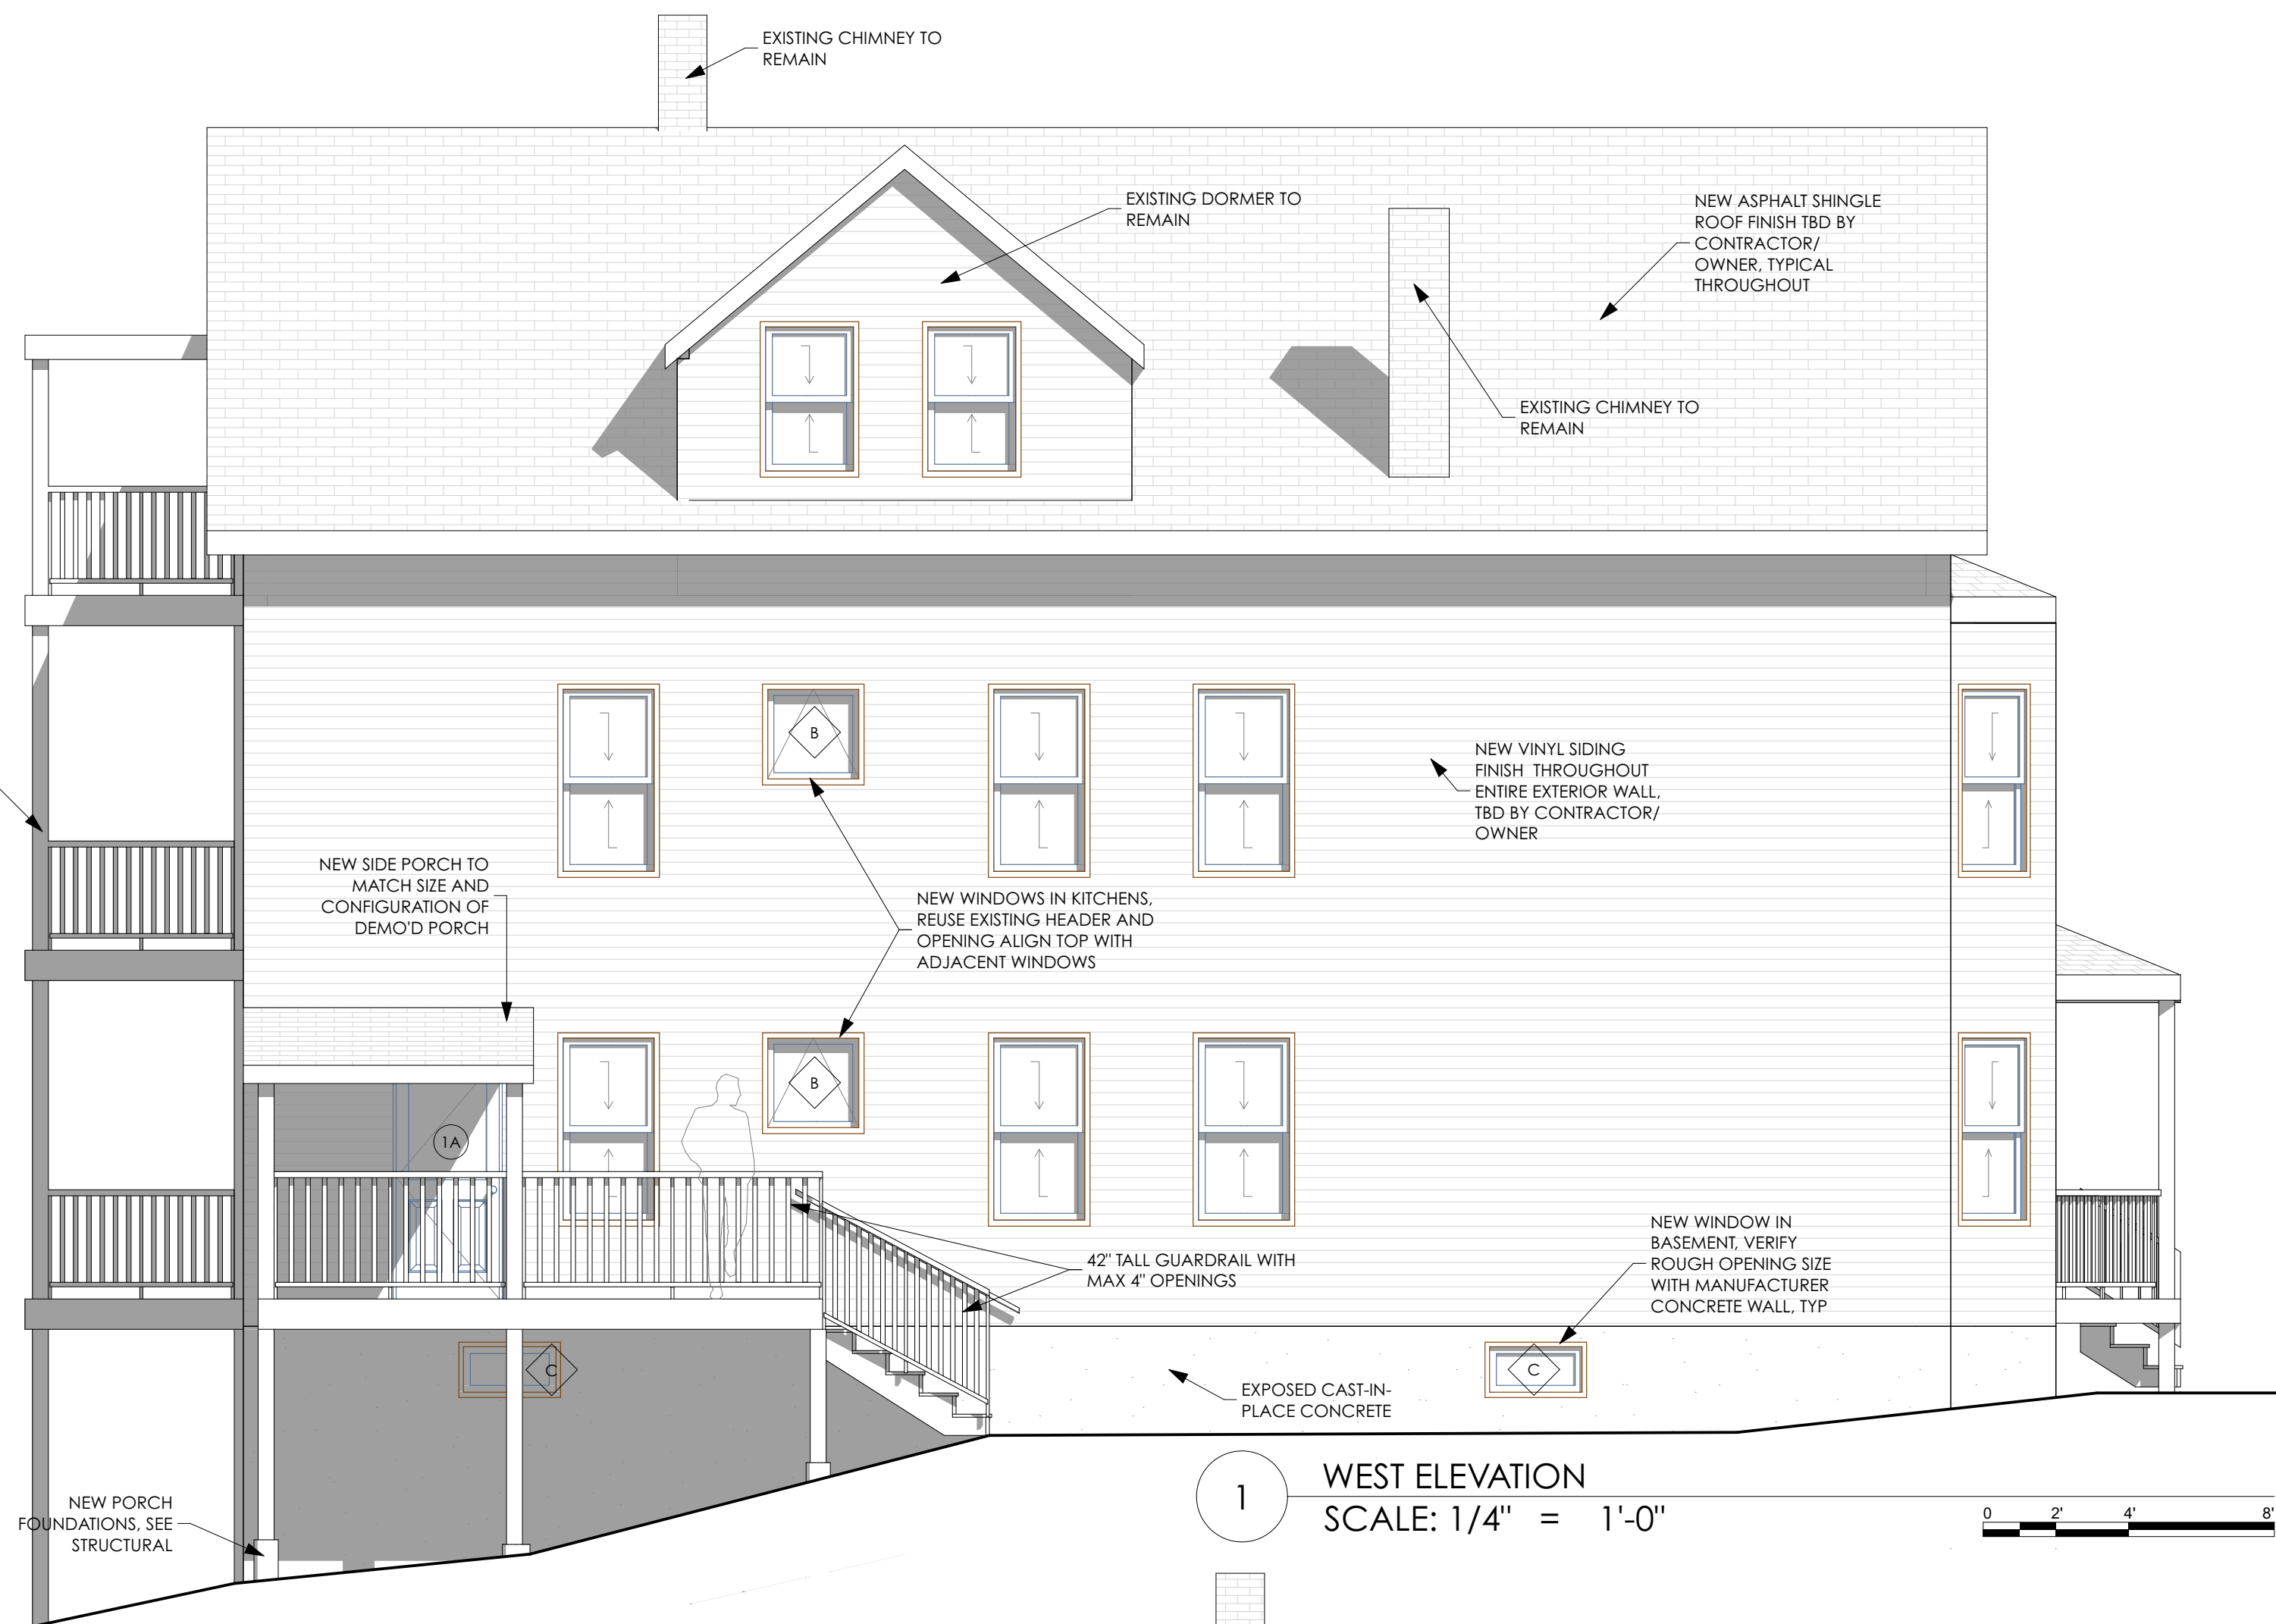



1 WEST ELEVATION  
SCALE: 1/4" = 1'-0"

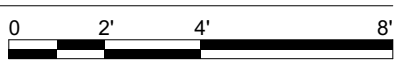

4 SOUTH ELEVATION  
SCALE: 1/4" = 1'-0"

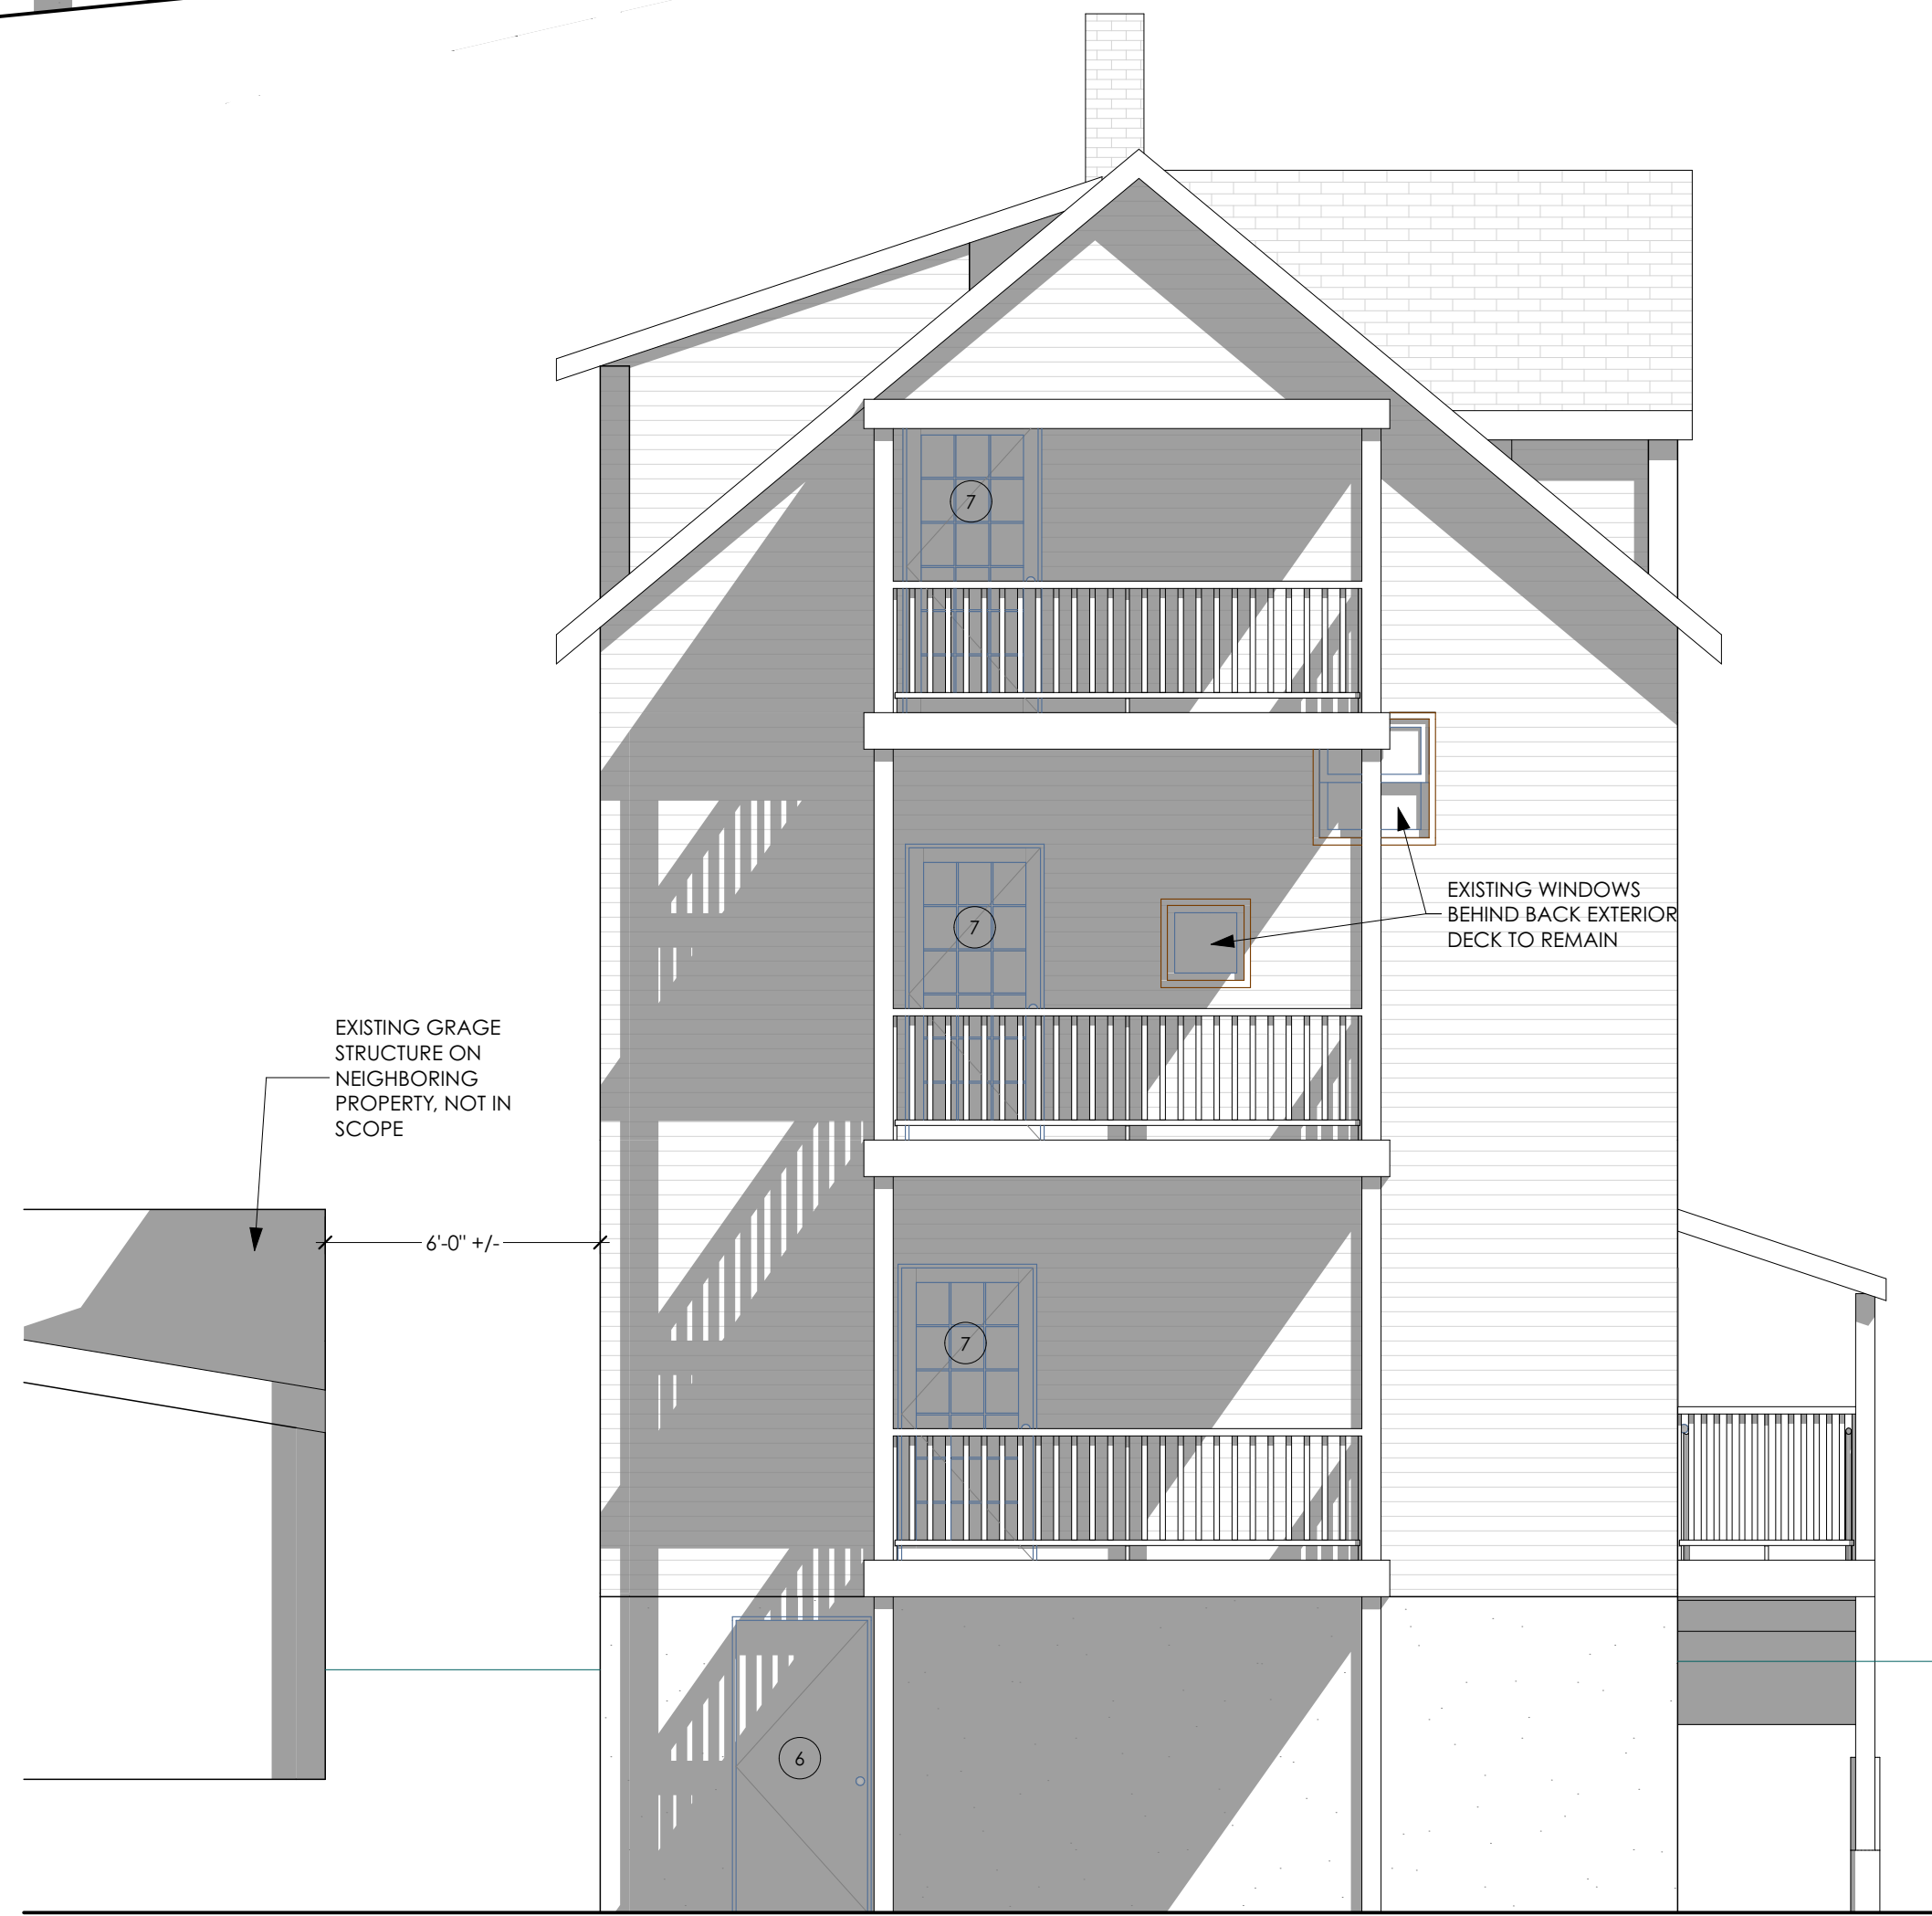

2 NORTH ELEVATION  
SCALE: 1/4" = 1'-0"

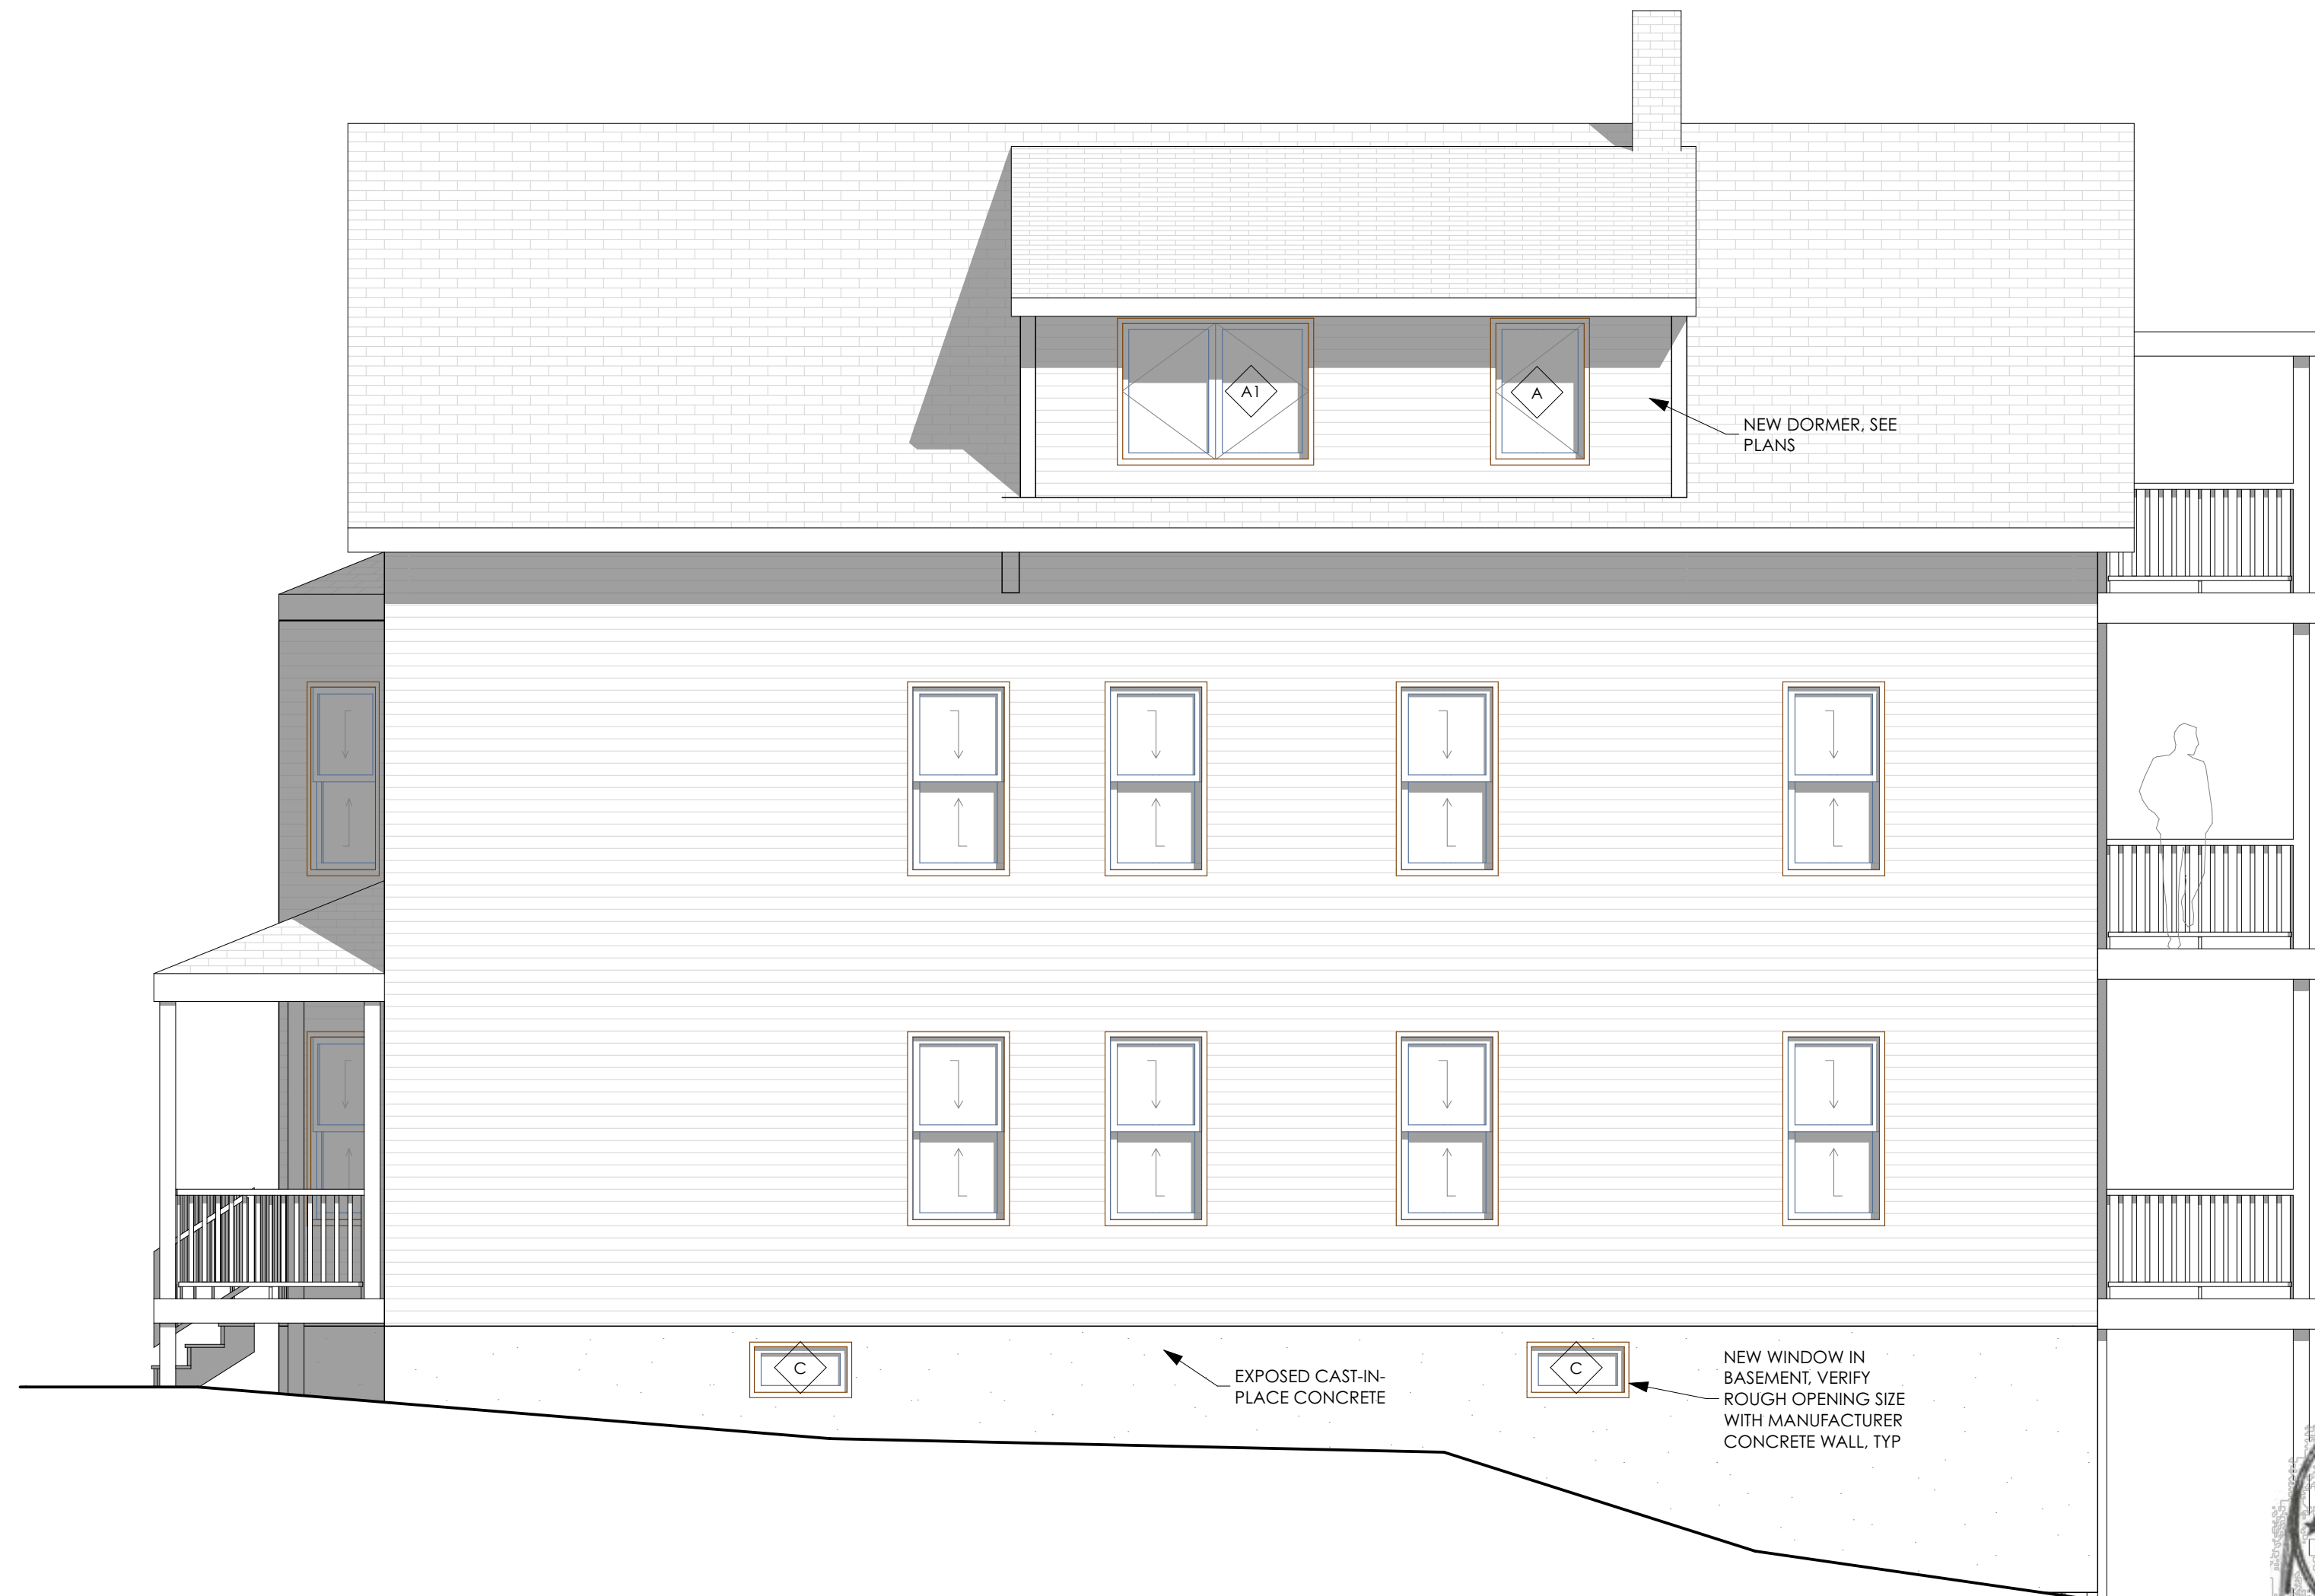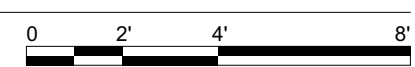

3 EAST ELEVATION  
SCALE: 1/4" = 1'-0"



STUDIO MANAGER:  
PROJECT ARCHITECT:

ISSUE NUMBER	CHANGE DESCRIPTION
1	ISSUE 1

DESCRIPTION	PERMIT SET
ISSUE 1	PERMIT SET

DATE	DATE
ISSUE 1	8/7/14


DESCRIPTION	PERMIT SET
ISSUE 1	PERMIT SET

STRUCTURAL ENGINEER:  
Structural Integrity  
Portland, ME 04101  
207.774.4614  
Aron Jones, PE

DRAFTER/PERSON:  
Patrick Boehme, AIA  
DATE OF ISSUE:  
8/17/14  
PROJECT STATUS:  
PERMIT SET

**PERMIT SET**

**15 Huntress Street  
Renovations**  
Marshall Home Pros  
15 Huntress Street Portland ME 04102

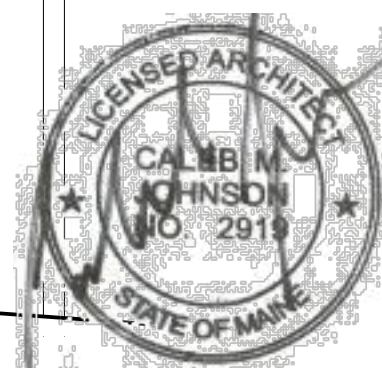

PROPOSED ELEVATIONS  
A-2.1