







PHOTOS OF EXISTING 3 UNIT APARTMENT BUILDING:

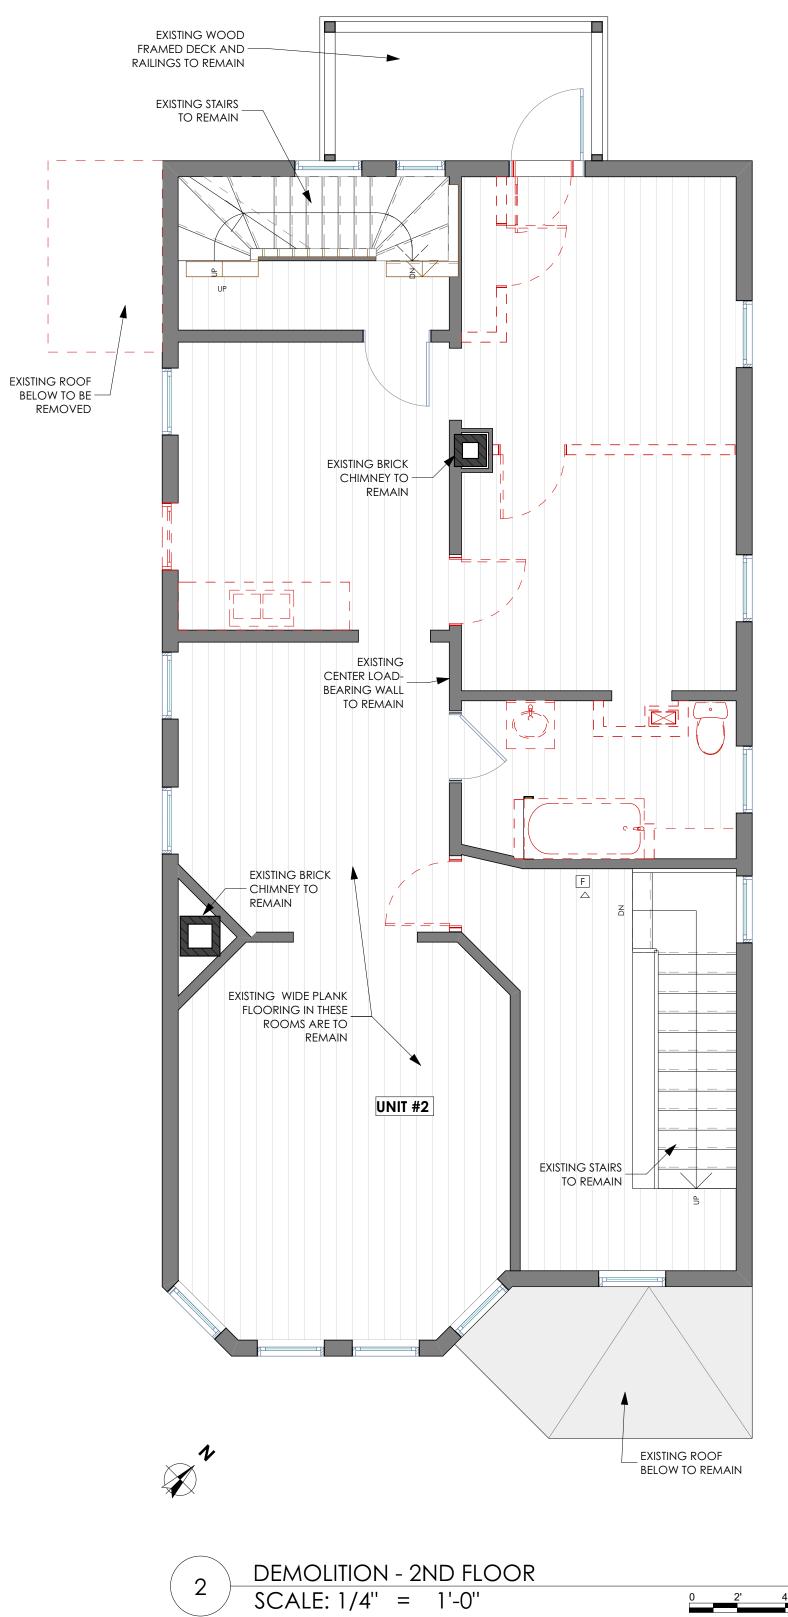

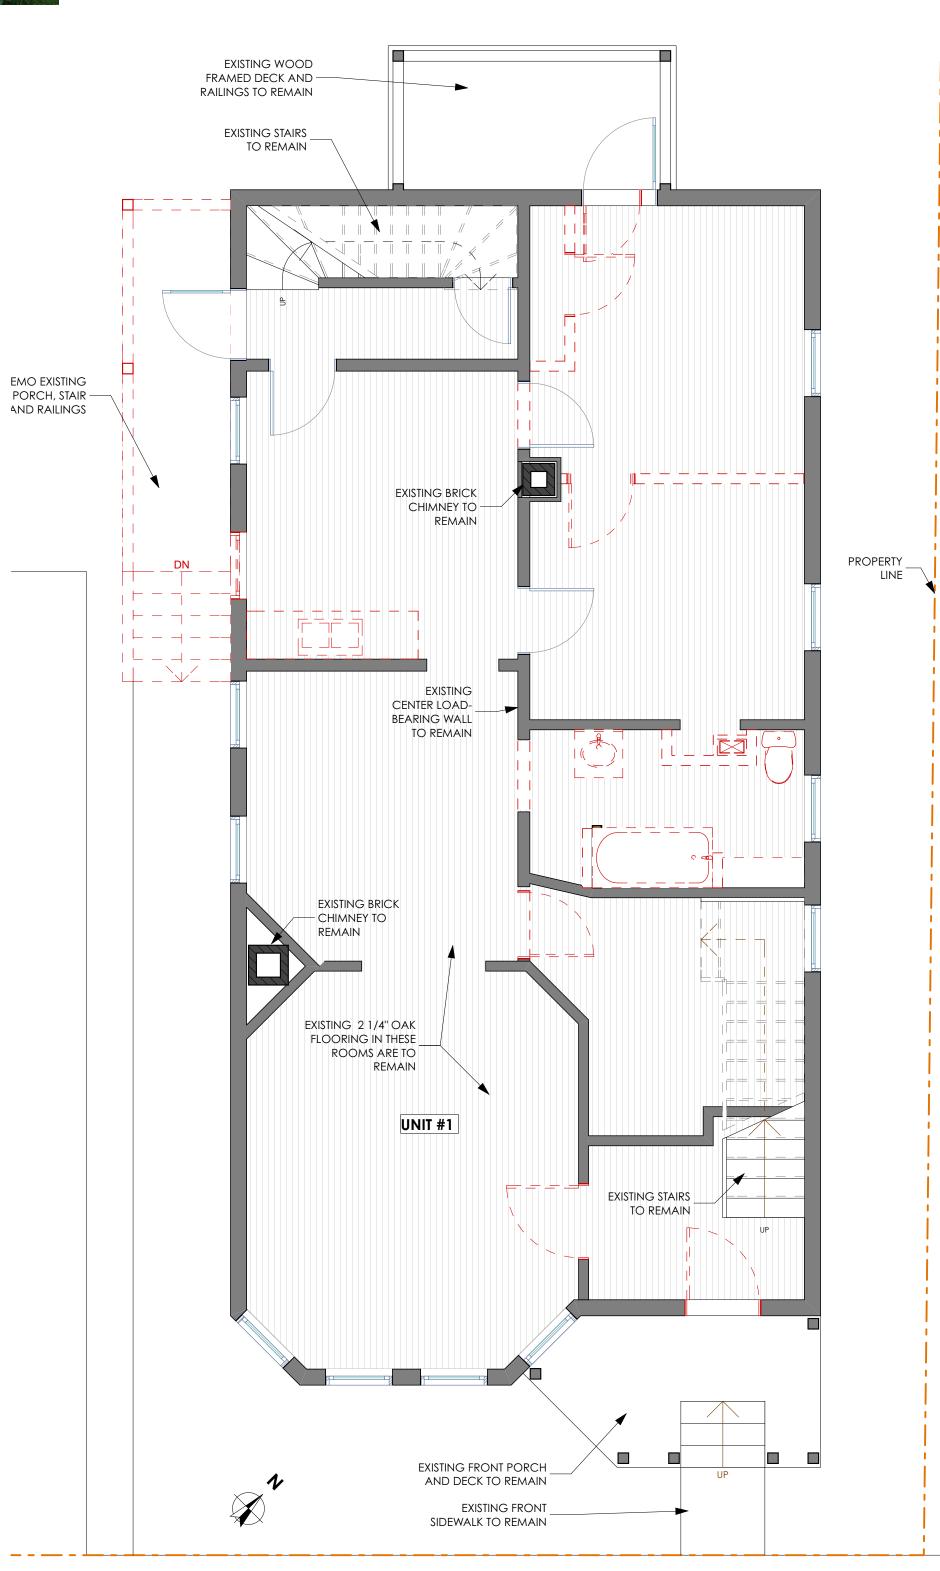

 $1 \qquad DEMOLITION - 1ST FLOOR \\SCALE: 1/4'' = 1'-0'' \qquad 0 2' 4'$

DEMOLITION PLAN LEGEND

_ _ _ _ _

 $\overline{}$

٥œ

Property Line
 Existing Wood Framed Wall to Remain

Existing Door to Remain

Demo Wall

Demo Door

Plumbing Fixture/Object to Remain

Demo Plumbing Fixture/ Object

Window to Remain


Demo Window

- This drawing set constitutes a permit application to the City of Portland for load bearing demolition. A previous application for interior non-load bearing demolition permit for this project was submitted under separate cover in July 2016. All temporary shoring is the responsible of the Contractor preforming the work.
- Contractor is to visit the site and become familiar with all work included herein. Before demolition occurs Contractor to have walk-thru with Owner to review all items to be salvaged.
- 3. Remove all existing wall and ceiling finishes including plaster and gypsum to existing wood studs unless noted otherwise.
- 4. Remove all floor finishes to the subfloor throughout except where noted otherwise.
- 5. All existing stairs, including rails, balusters, trims, etc are to remain for reuse
- Remove all existing mechanical, electrical and plumbing work throughout including, but not limited too, all abandoned piping, wiring, light fixtures, abandoned air ducts, etc.
- Contractor to provide proper precautions for the removal and/or remediation of hazardous materials such as lead and asbestos. Contractor and/or Owner to provide test results.

0

 \bigcirc

 \bigcirc

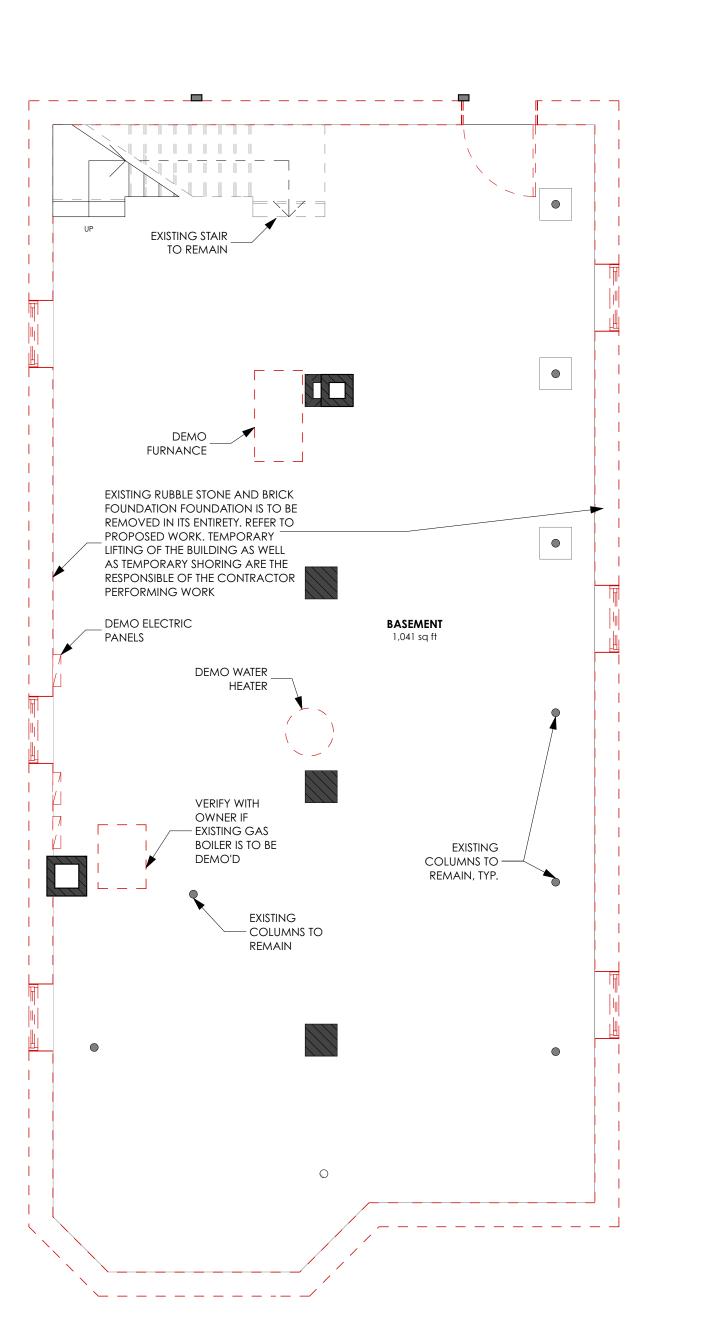

DEMOLITION - BASEMENT SCALE: 1/4" = 1'-0"

В



15 Huntress Street Renovations Marshall Home Pros 15 Huntress Street Portland

 \square

DRAF Patric DATE 8/17/ PROJ PERM



 CALEB JOHNSON

 architects + Builders

 265 MAIN STREET, SUITE 201 BIDDEFORD, ME 04005

 7: 207.283.8777
 F: 207.283.8778

 CJAB.ME

