



CWS Architects
 Architectural
 Space Planning
 Value Design

434 Cumberland Avenue
 Portland, ME 04103
 Phone: (207)774-4411
 Fax: (207)774-4016
www.CWSarch.com

Owner
FORE RIVER HOUSING LP
 C/O MESSIA
 307 CUMBERLAND AVE
 PORTLAND, MAINE 04103

Client


FORE RIVER APARTMENTS
 63 Frederic Street
 Portland, Maine

Drawing Title
**CRAWL SPACE/
 BASEMENT
 FLOOR PLAN**

Project No: 0446 FRA
 Date: 2/21/2005

Scale: 1/4" = 1'-0"
 Date: 2/21/2005
 Revisions:
 Drawing Numbers

A1.0

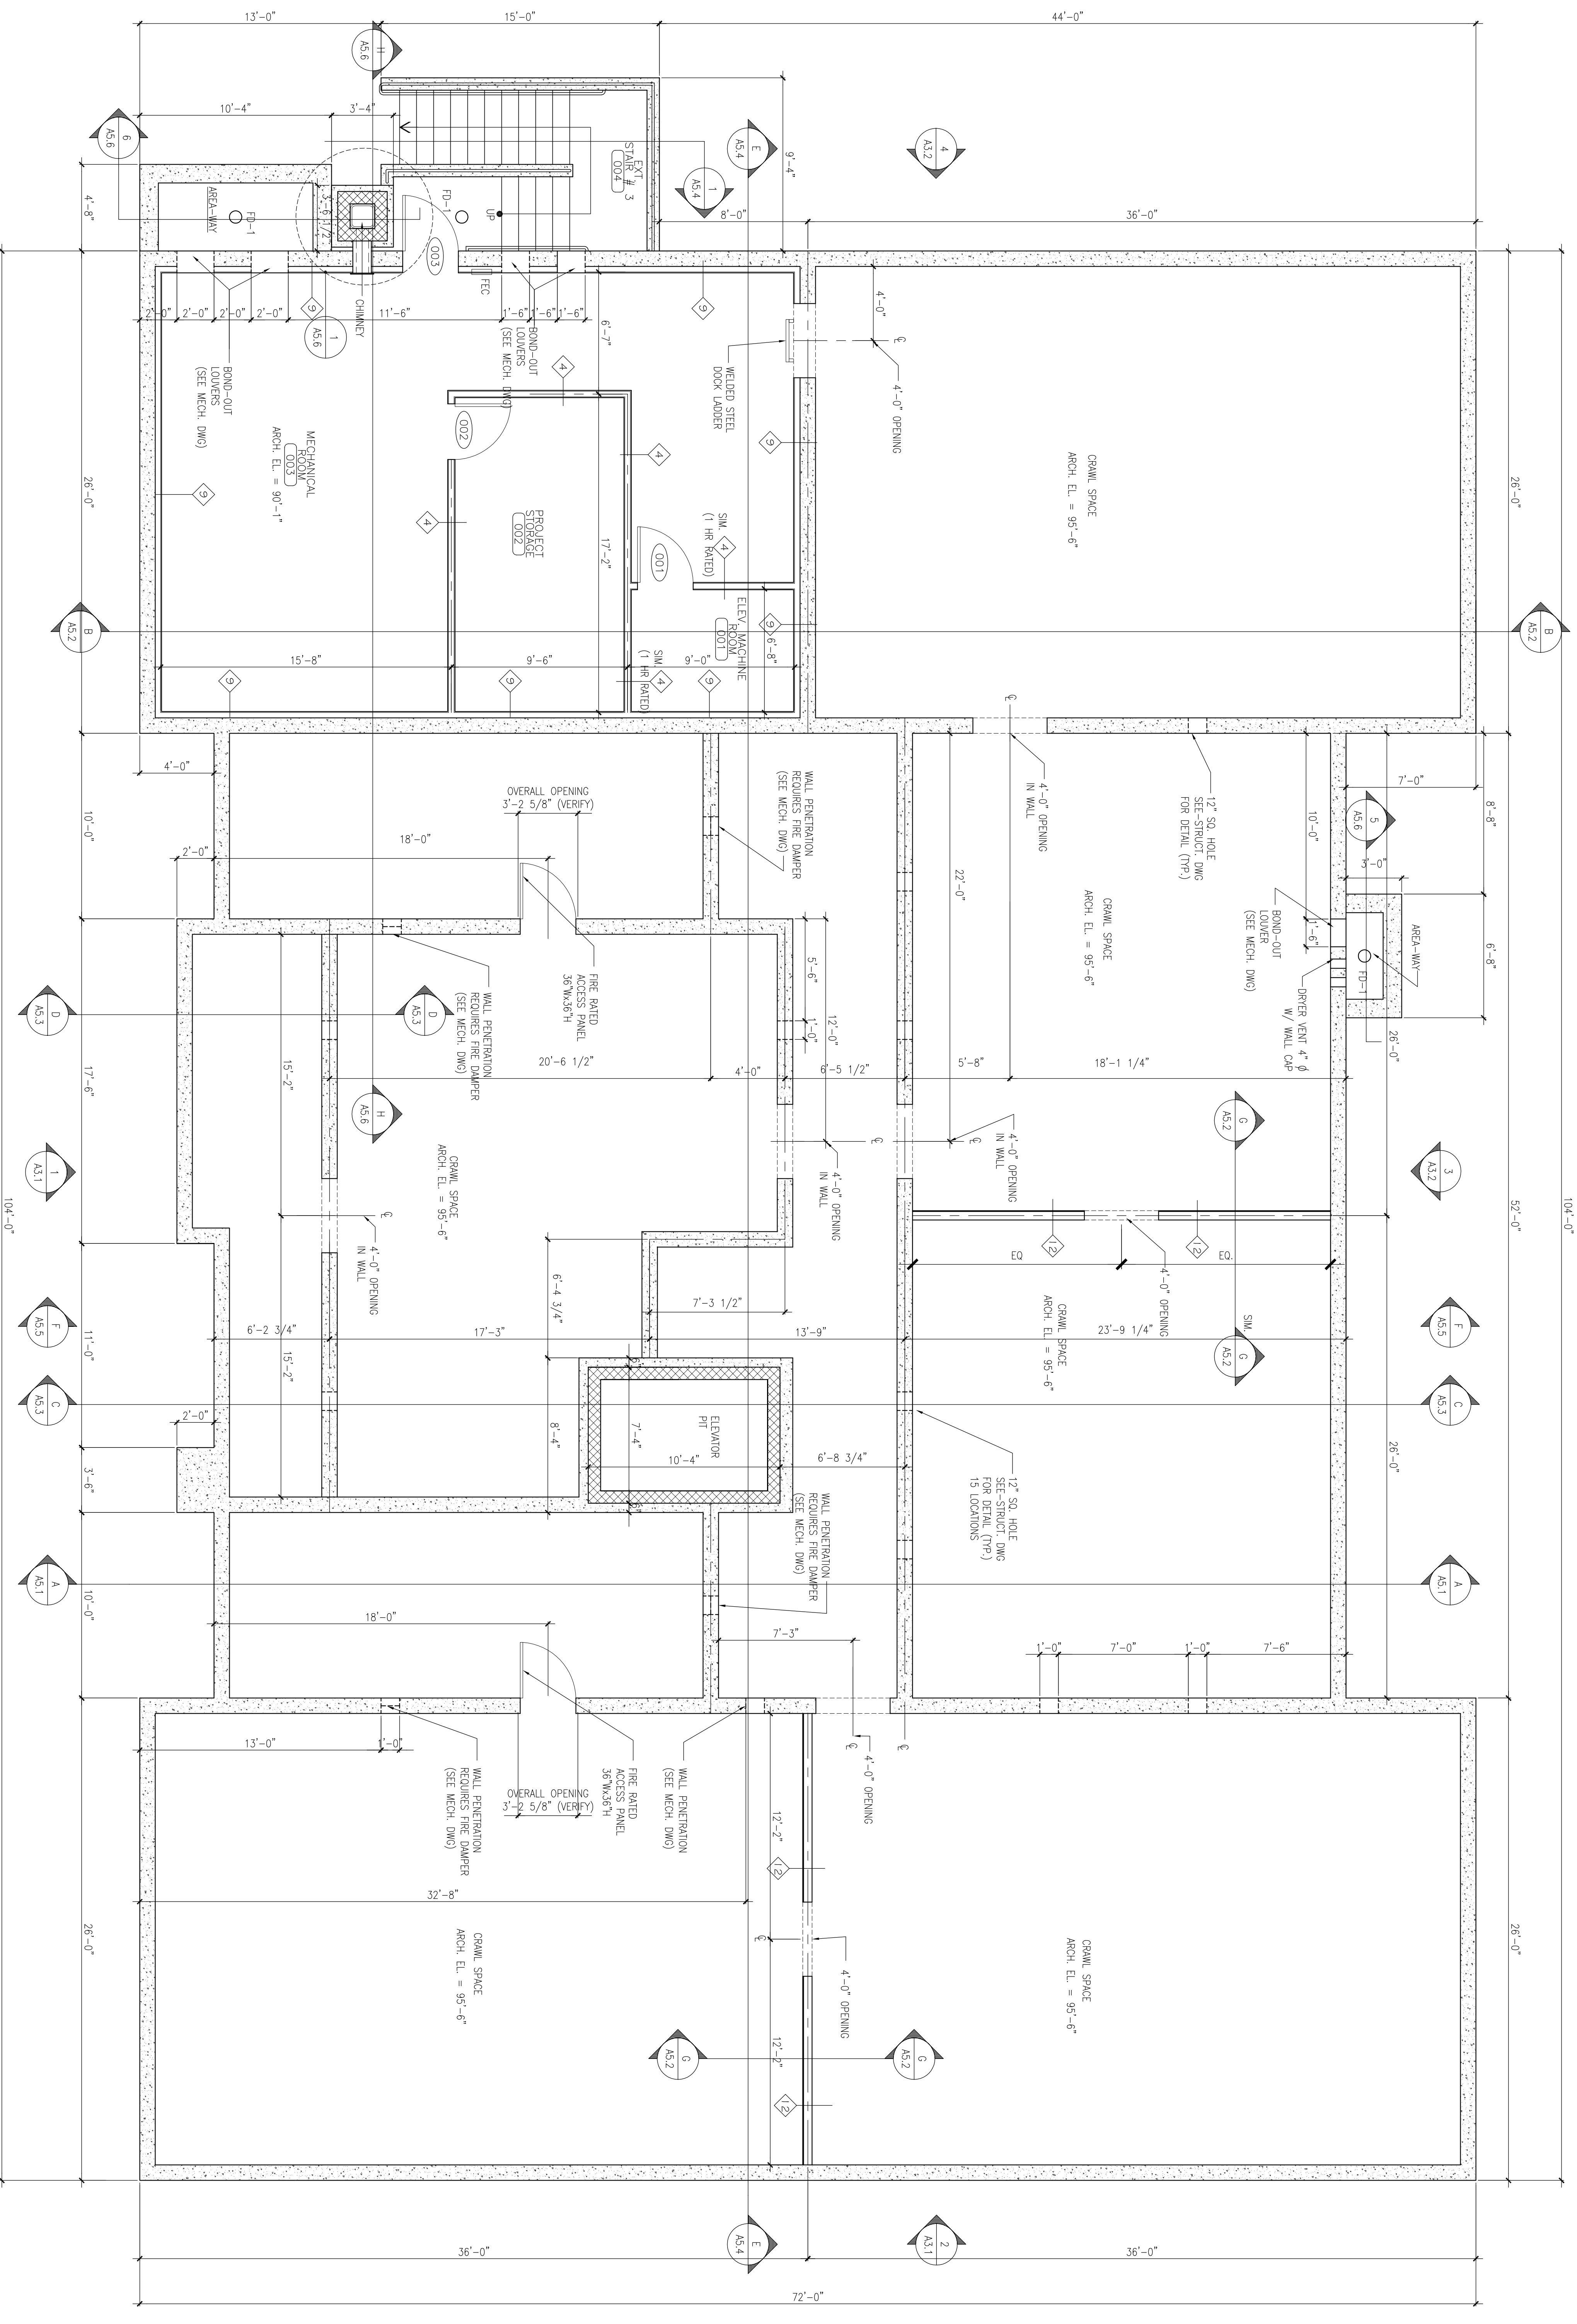

1 CRAWL SPACE FLOOR PLAN

REFERENCED FROM:

SCALE: 1/4" = 1'-0"