




1 STAIR # 1 @ 3RD FLOOR PLAN
 REFERENCED FROM: SCALE: 1/4" = 1'-0"

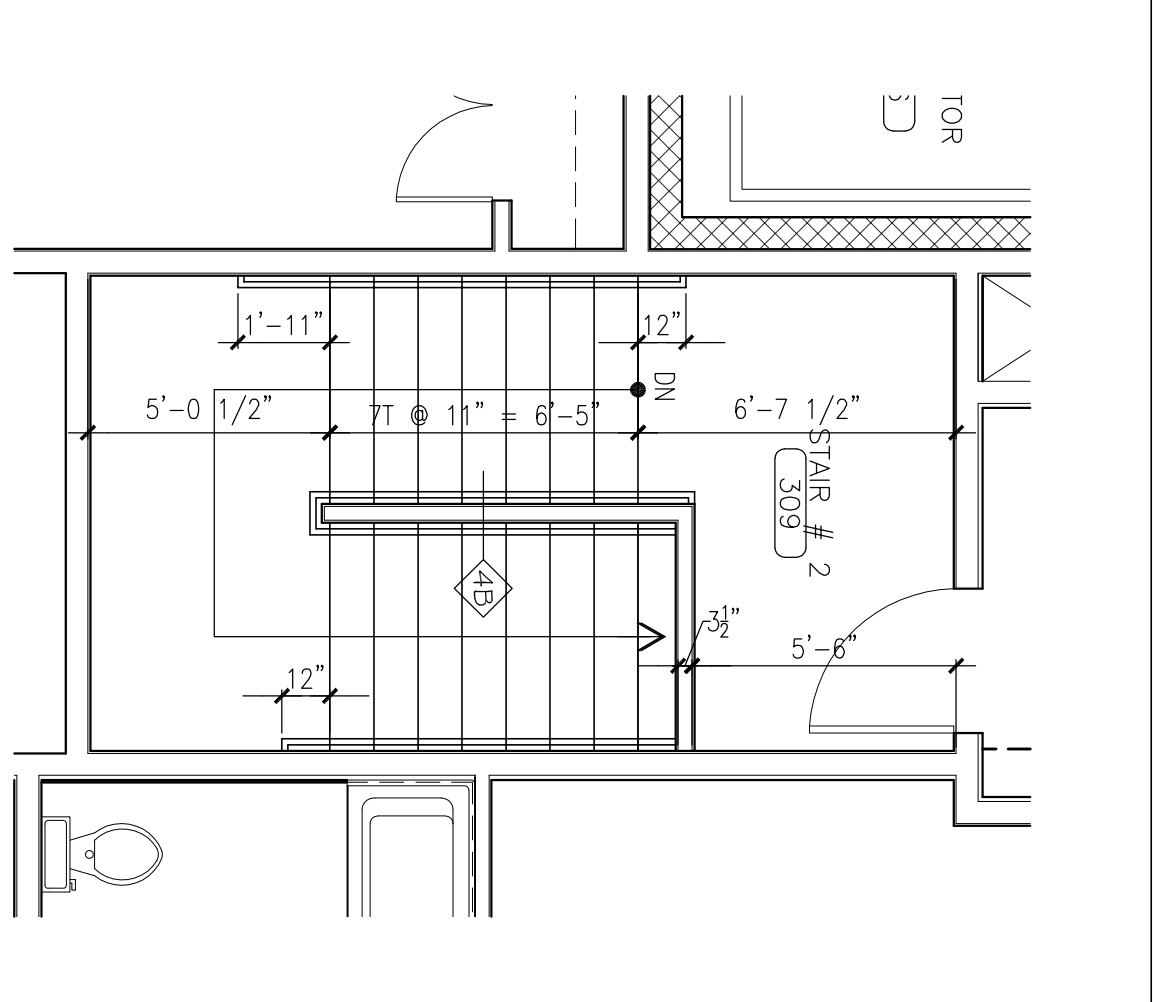


4 STAIR # 1 @ 3RD FLOOR PLAN
 REFERENCED FROM: SCALE: 1/4" = 1'-0"

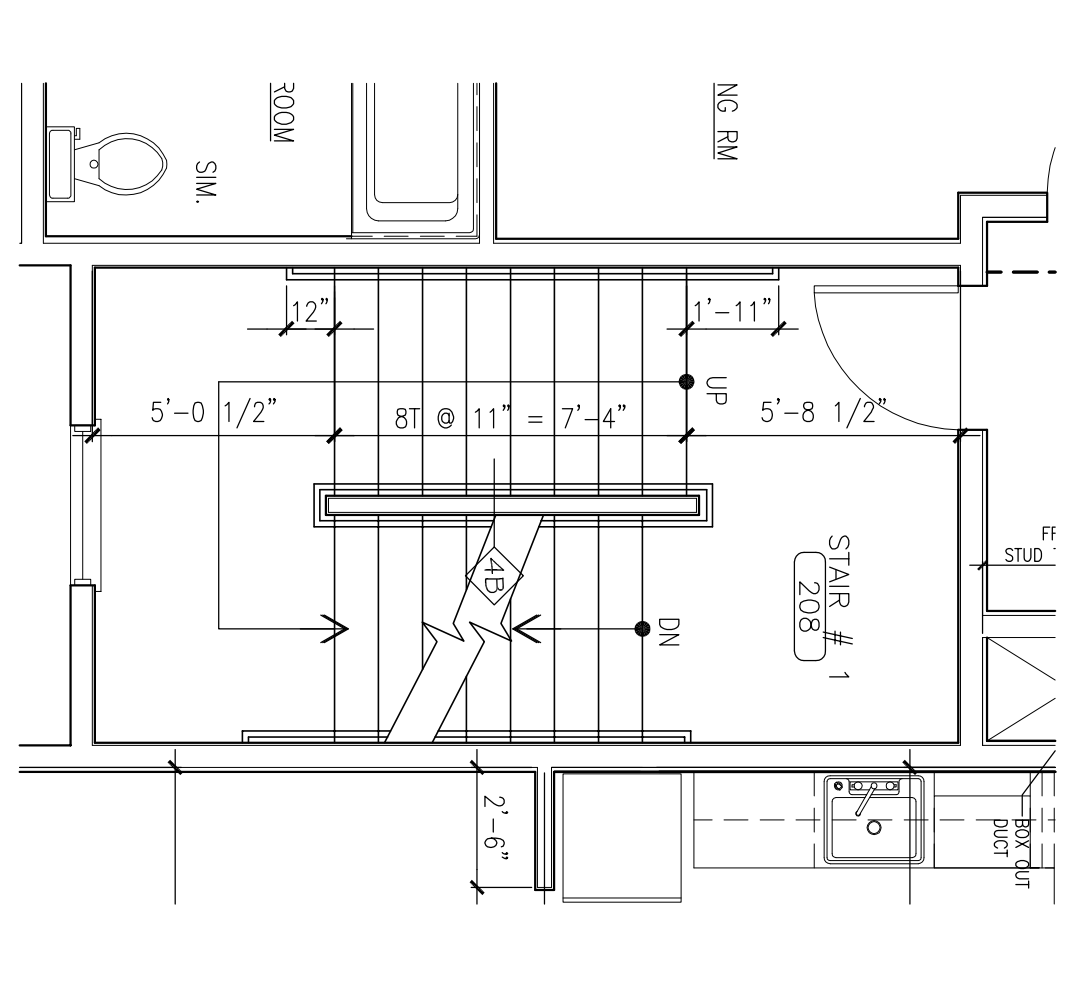


2 STAIR # 1 @ 2ND FLOOR PLAN
 REFERENCED FROM: SCALE: 1/4" = 1'-0"

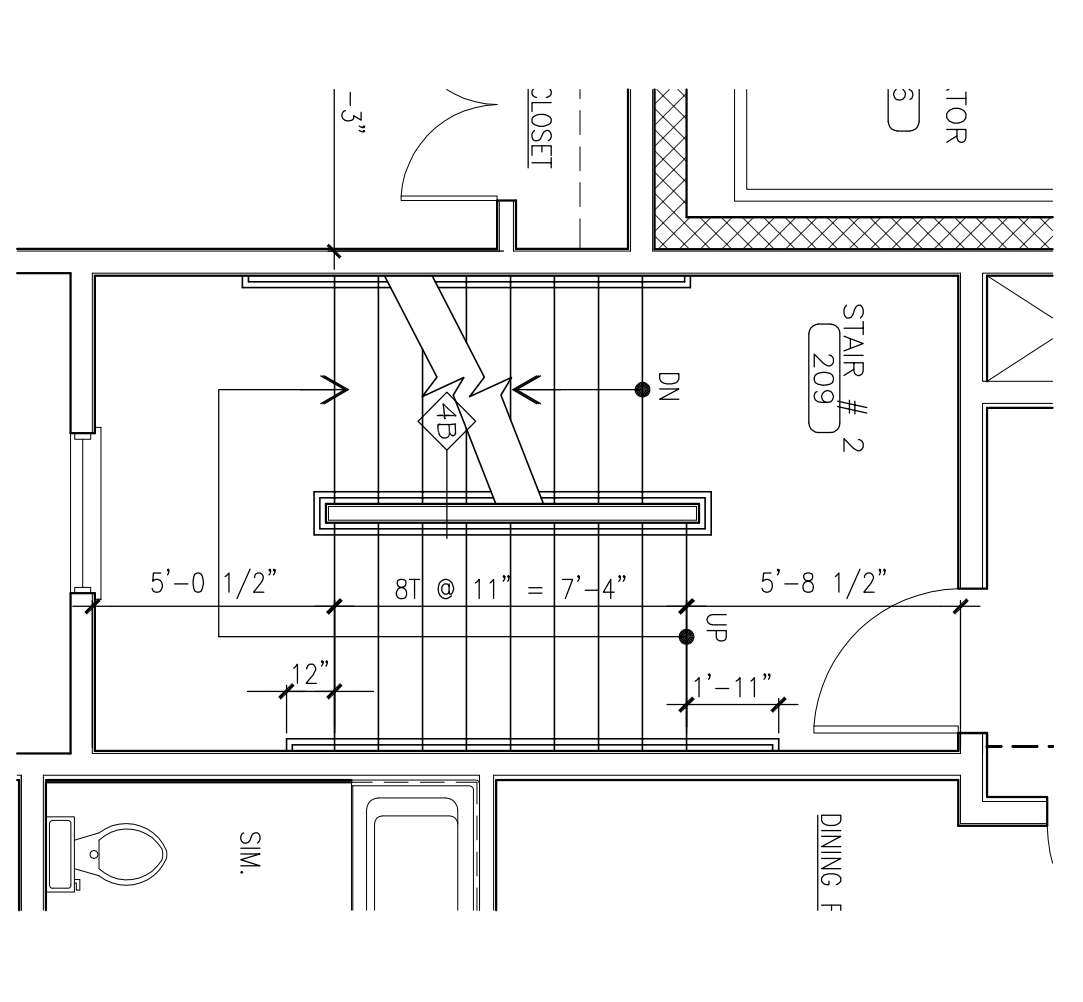


5 STAIR # 1 @ 2ND FLOOR PLAN
 REFERENCED FROM: SCALE: 1/4" = 1'-0"

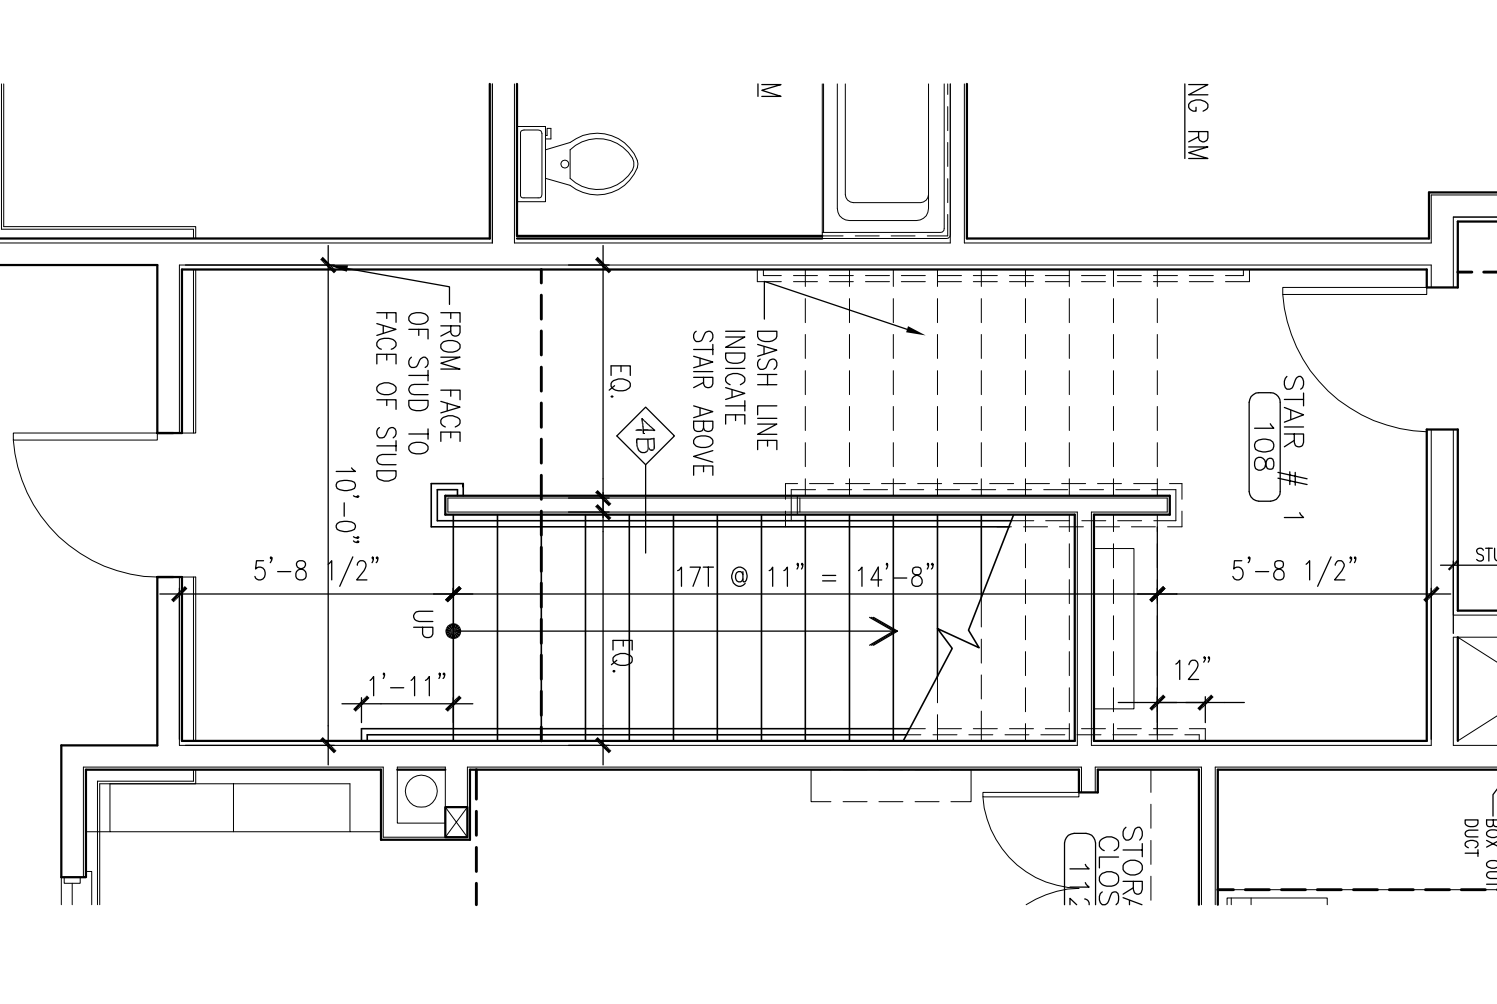


3 STAIR # 1 @ 1ST FLOOR PLAN
 REFERENCED FROM: SCALE: 1/4" = 1'-0"

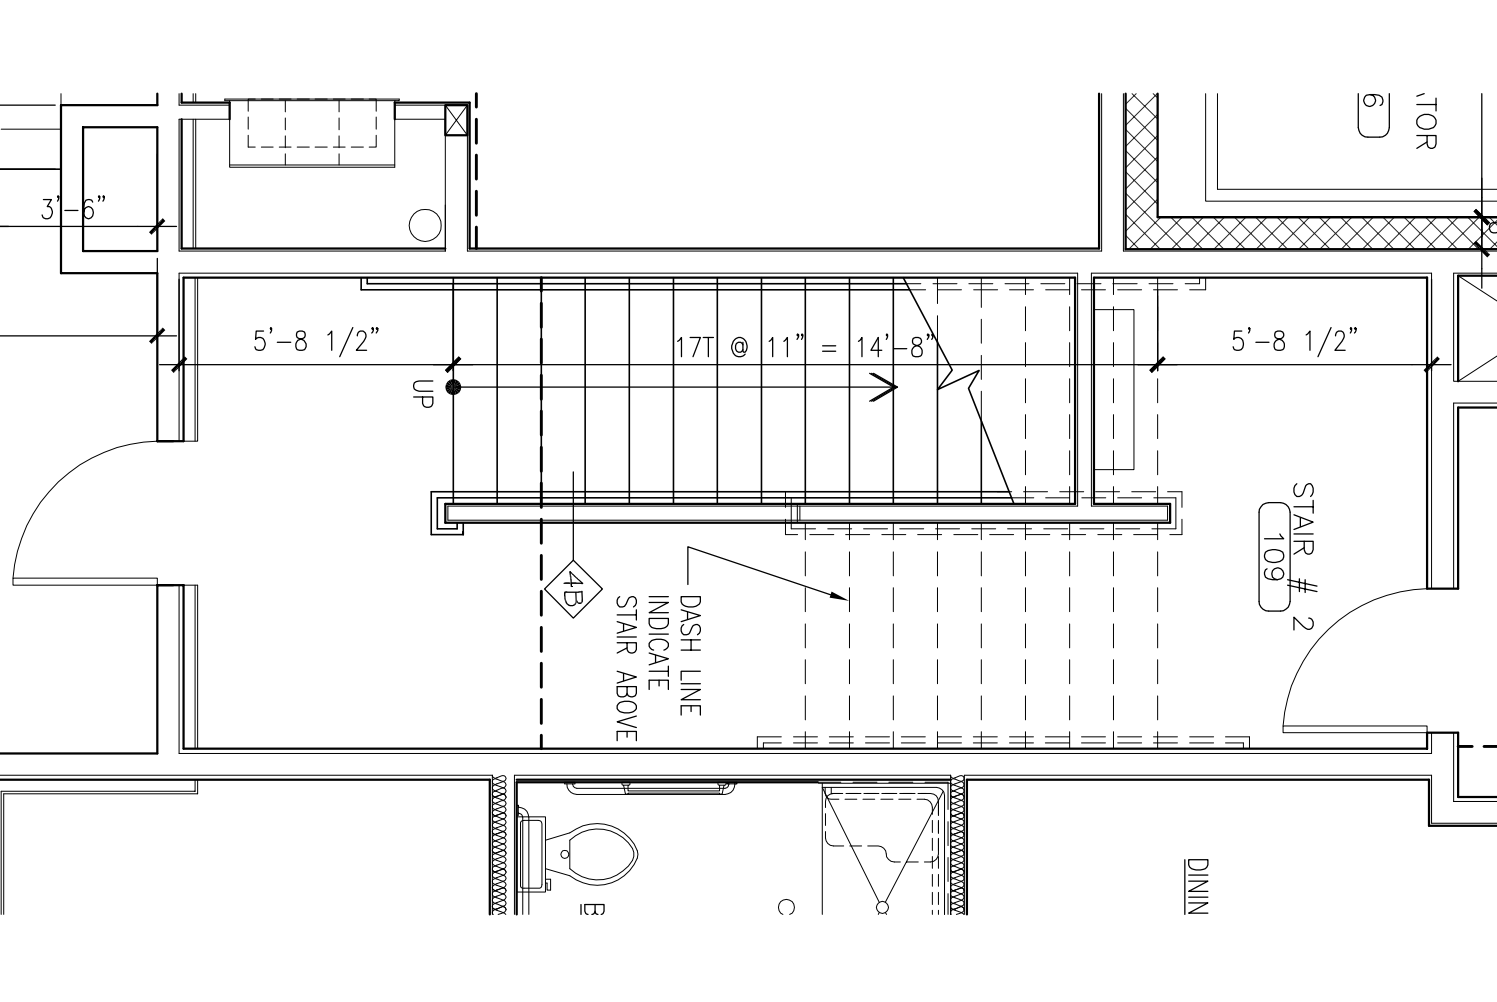


6 STAIR # 2 @ 1ST FLOOR PLAN
 REFERENCED FROM: SCALE: 1/4" = 1'-0"

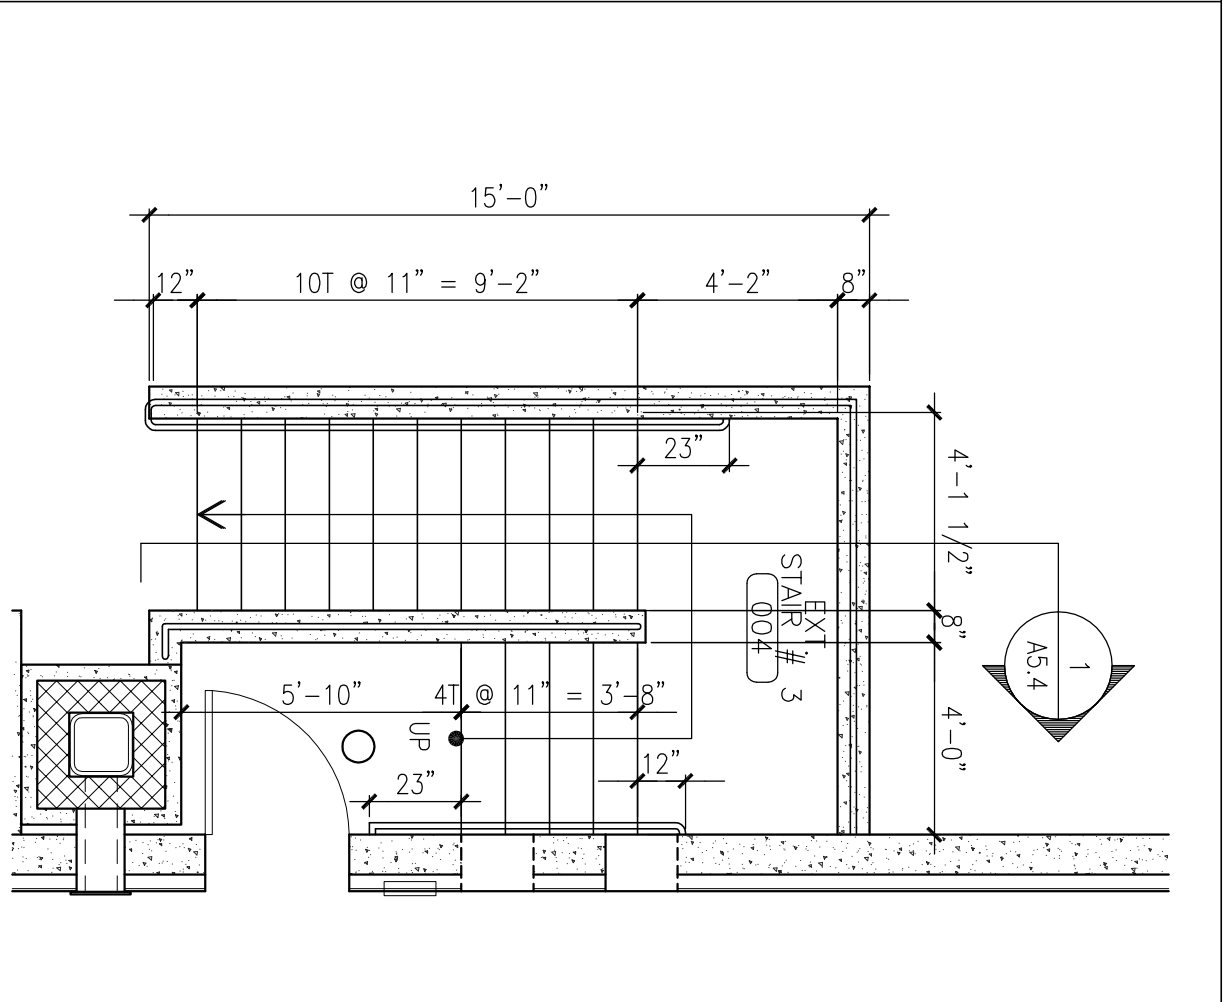


7 EXT. STAIR # 3
 REFERENCED FROM: SCALE: 1/4" = 1'-0"

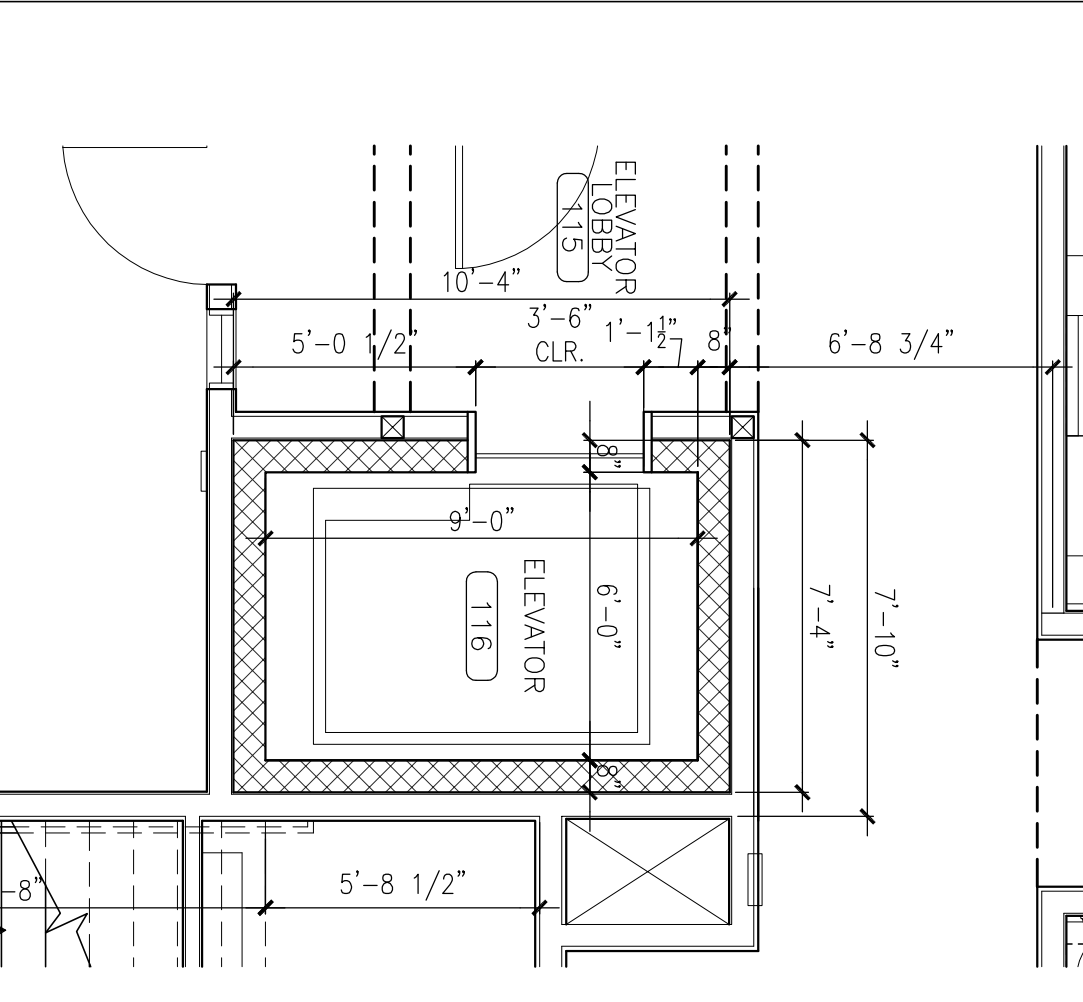


8 ELEVATOR PLAN
 REFERENCED FROM: SCALE: 1/4" = 1'-0"

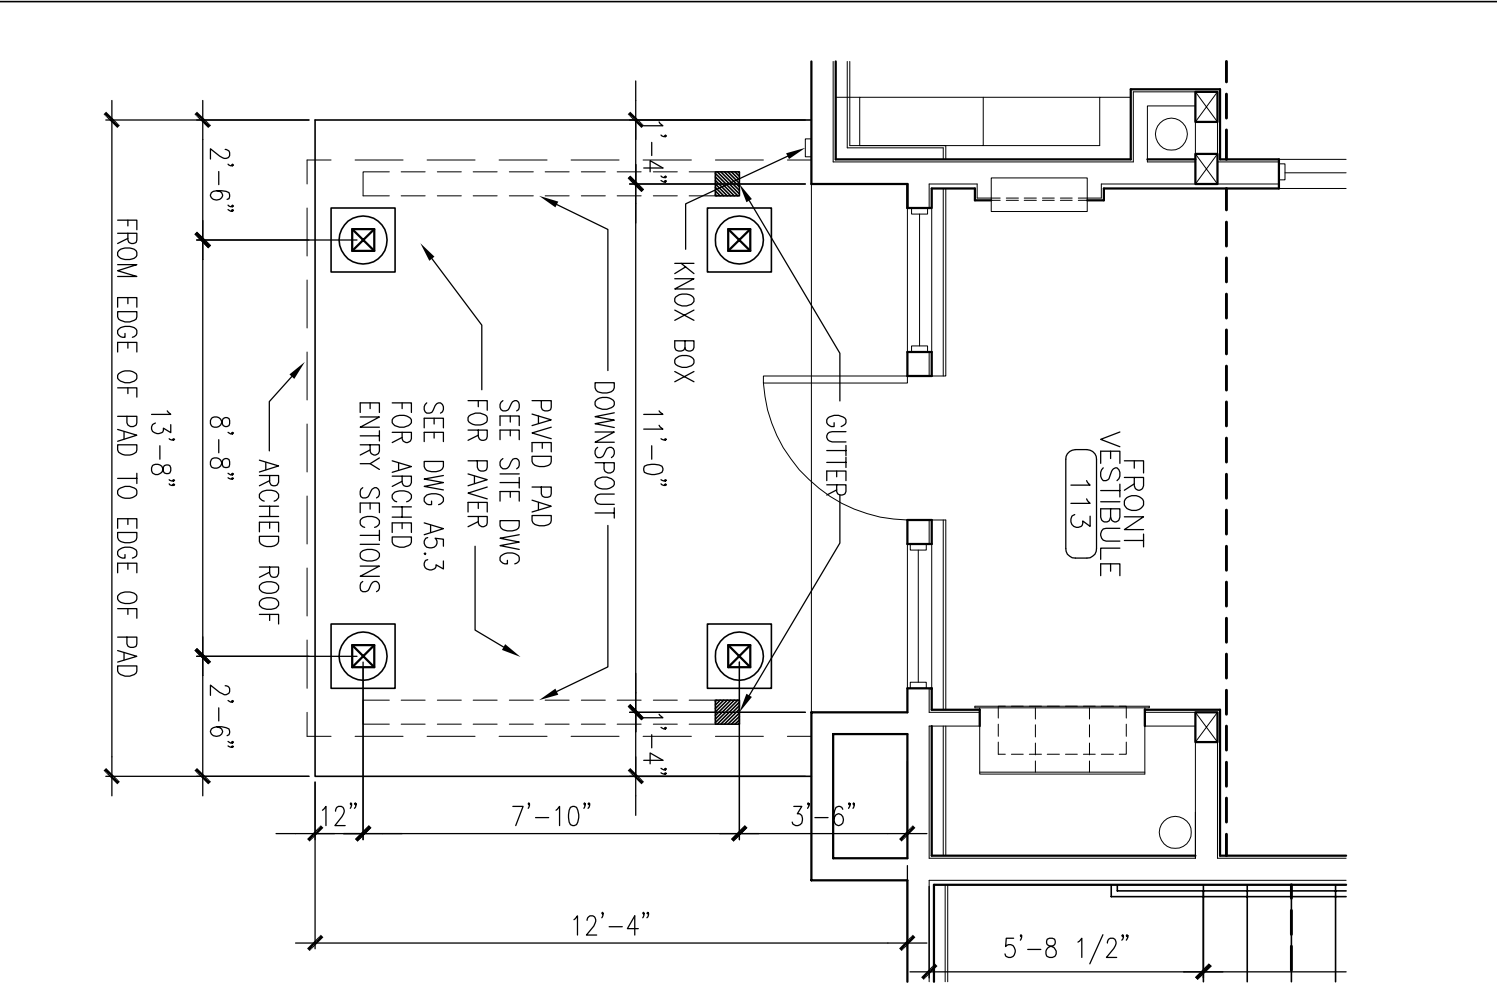


9 ARCHED ENTRY PLAN DETAIL
 REFERENCED FROM: SCALE: 1/4" = 1'-0"

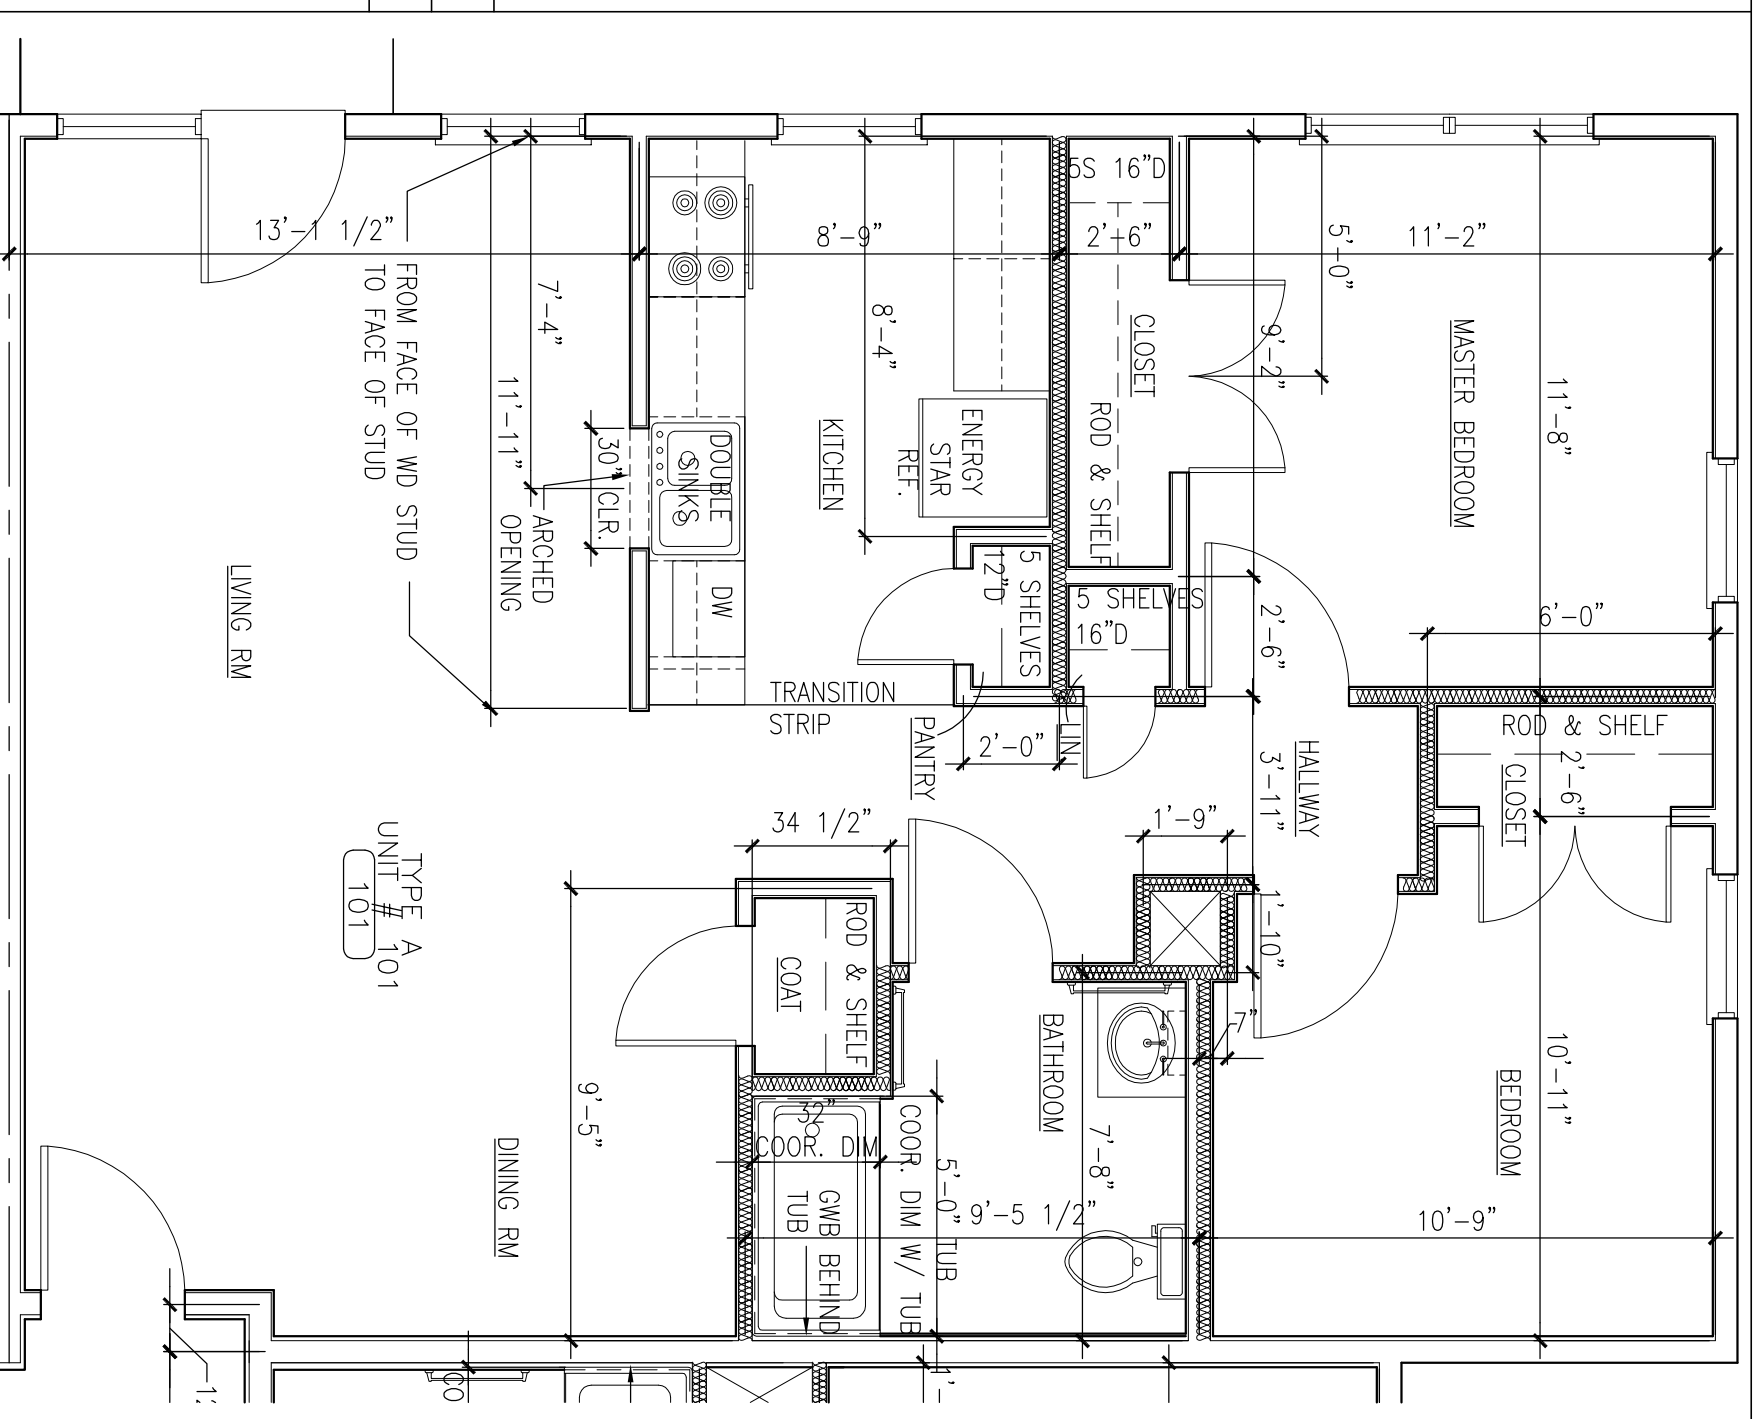


10 TYP. UNIT DIMENSION PLAN - TYPE A AND D
 REFERENCED FROM: SCALE: 1/4" = 1'-0"

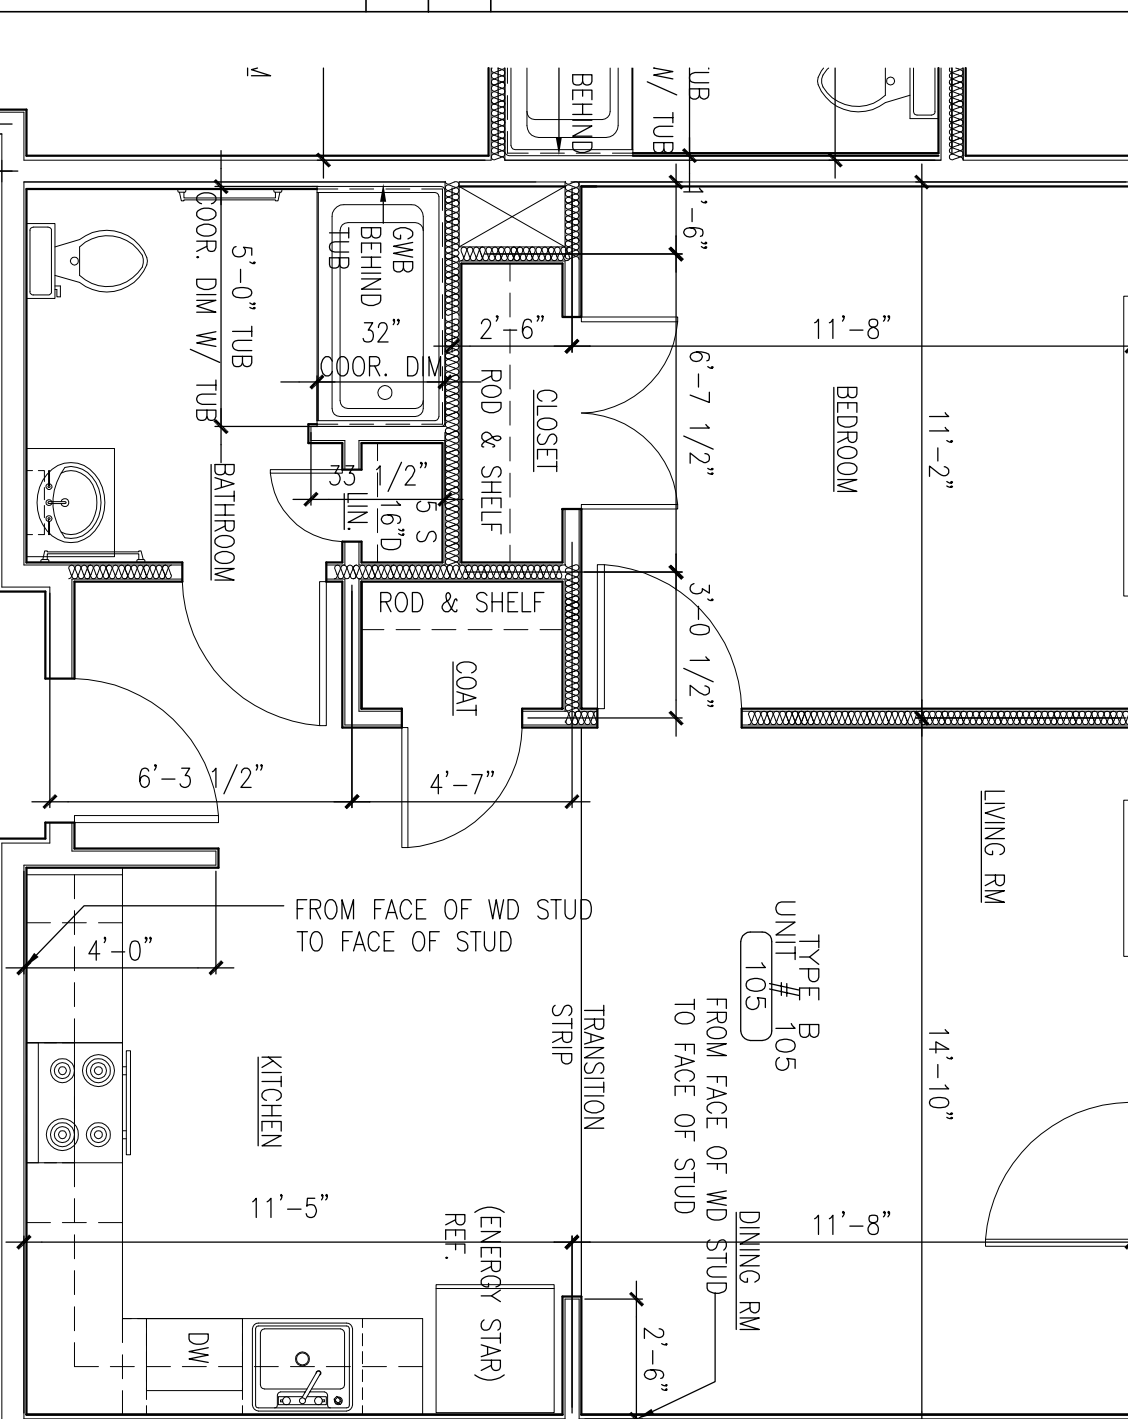


12 TYP. UNIT DIMENSION PLAN TYPE "B"
 REFERENCED FROM: SCALE: 1/4" = 1'-0"

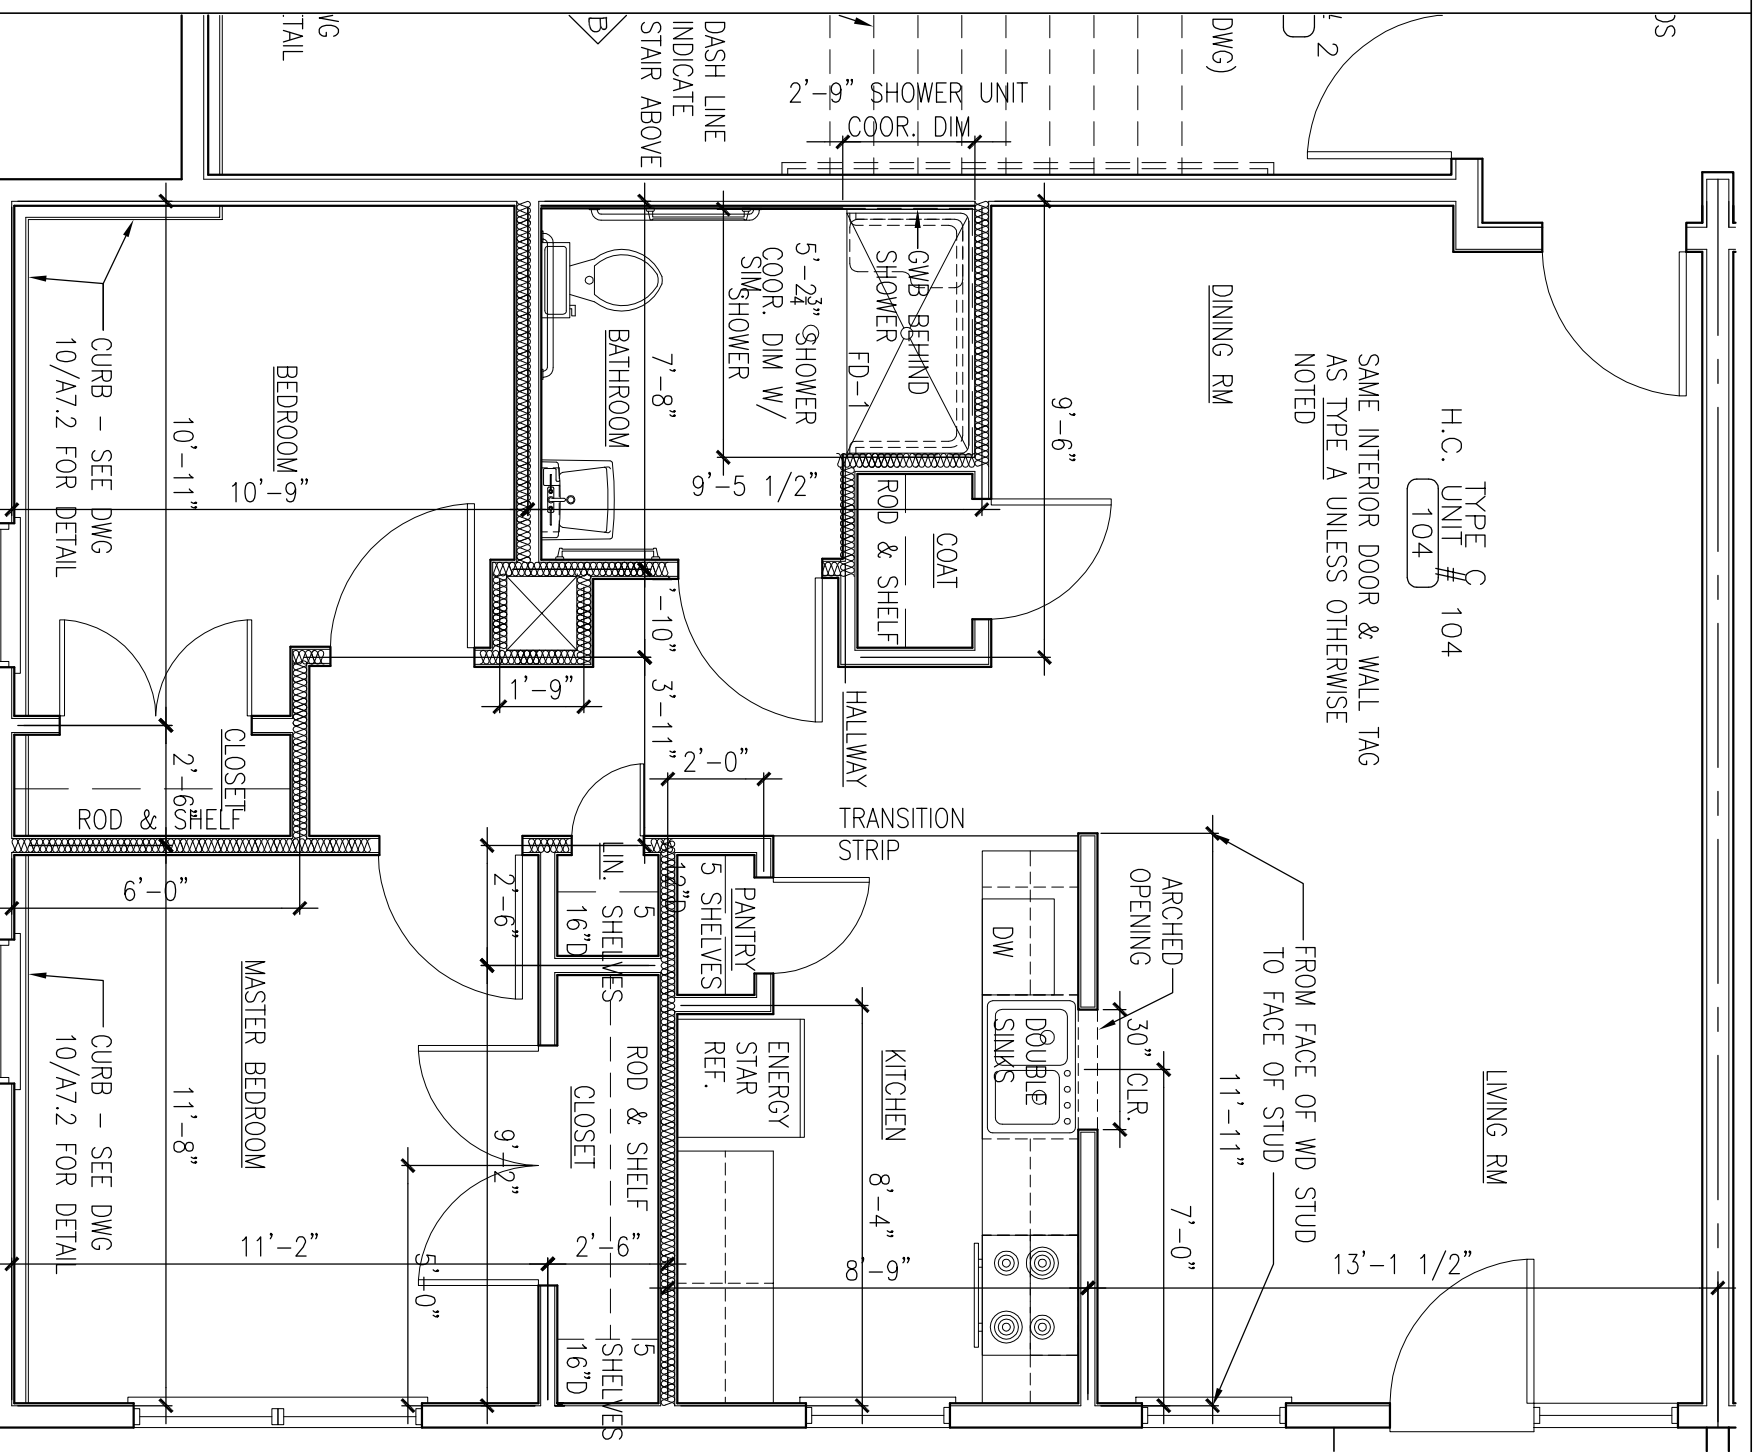

11 TYP. UNIT DIMENSION PLAN - H.C. - TYPE C
 SCALE: 3/8" = 1'-0"

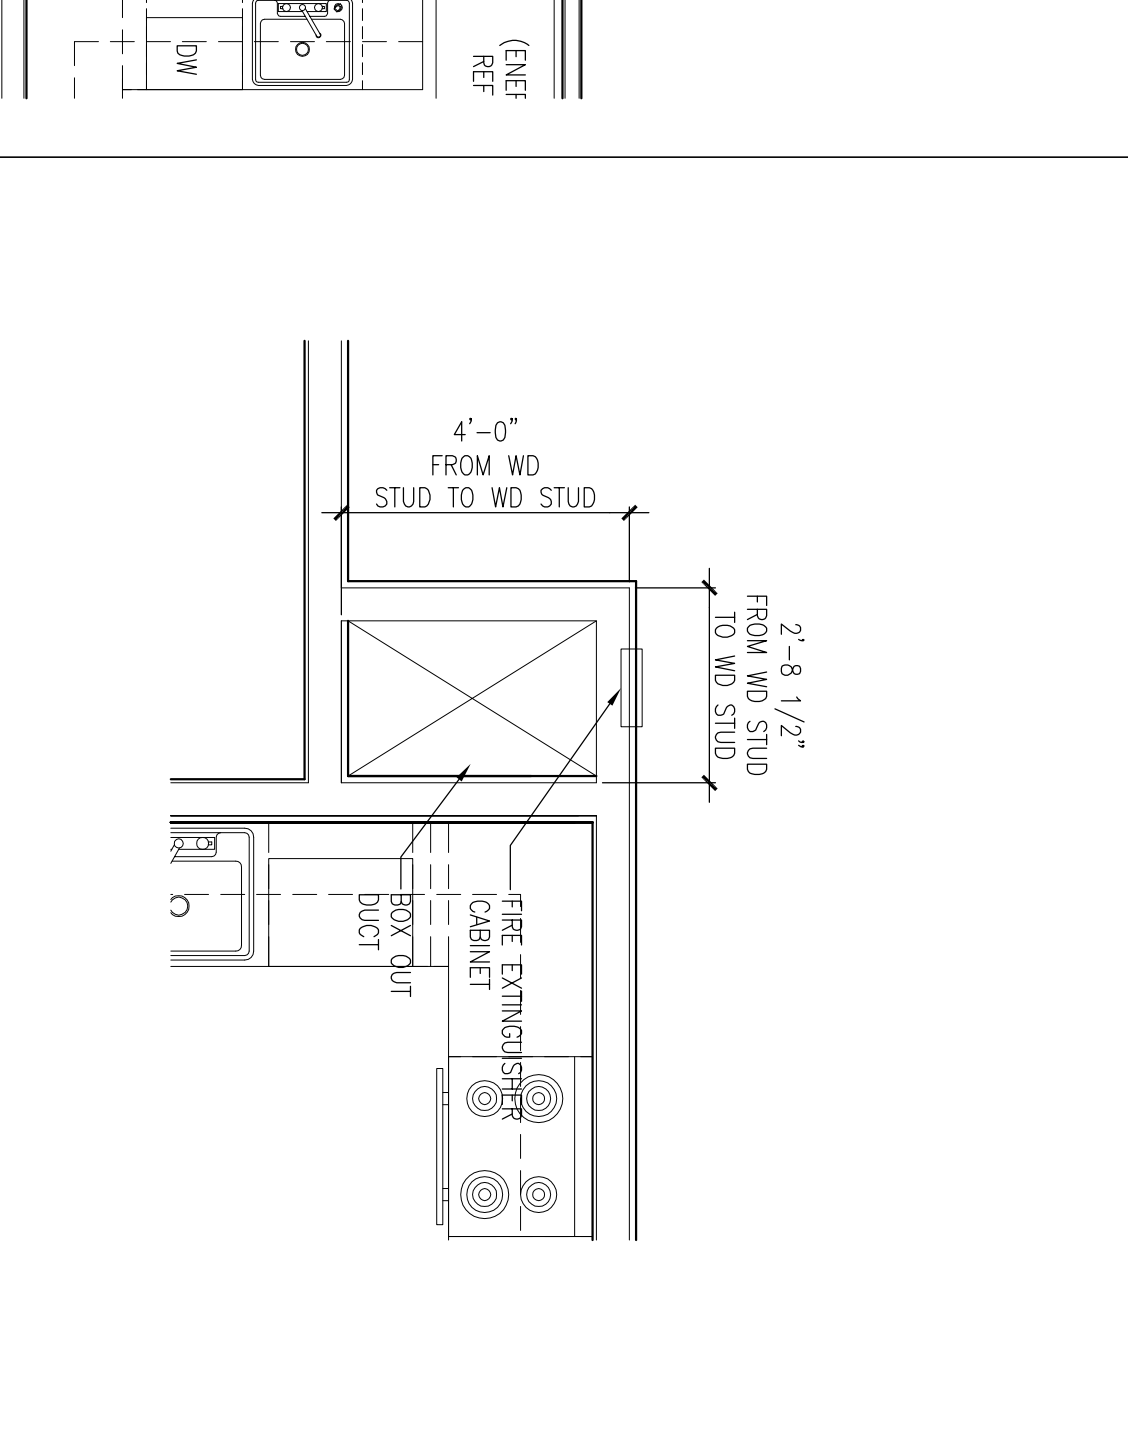

14 BOX-OUT DUCT @ CORRIDOR (TYP.)
 SCALE: 3/8" = 1'-0"

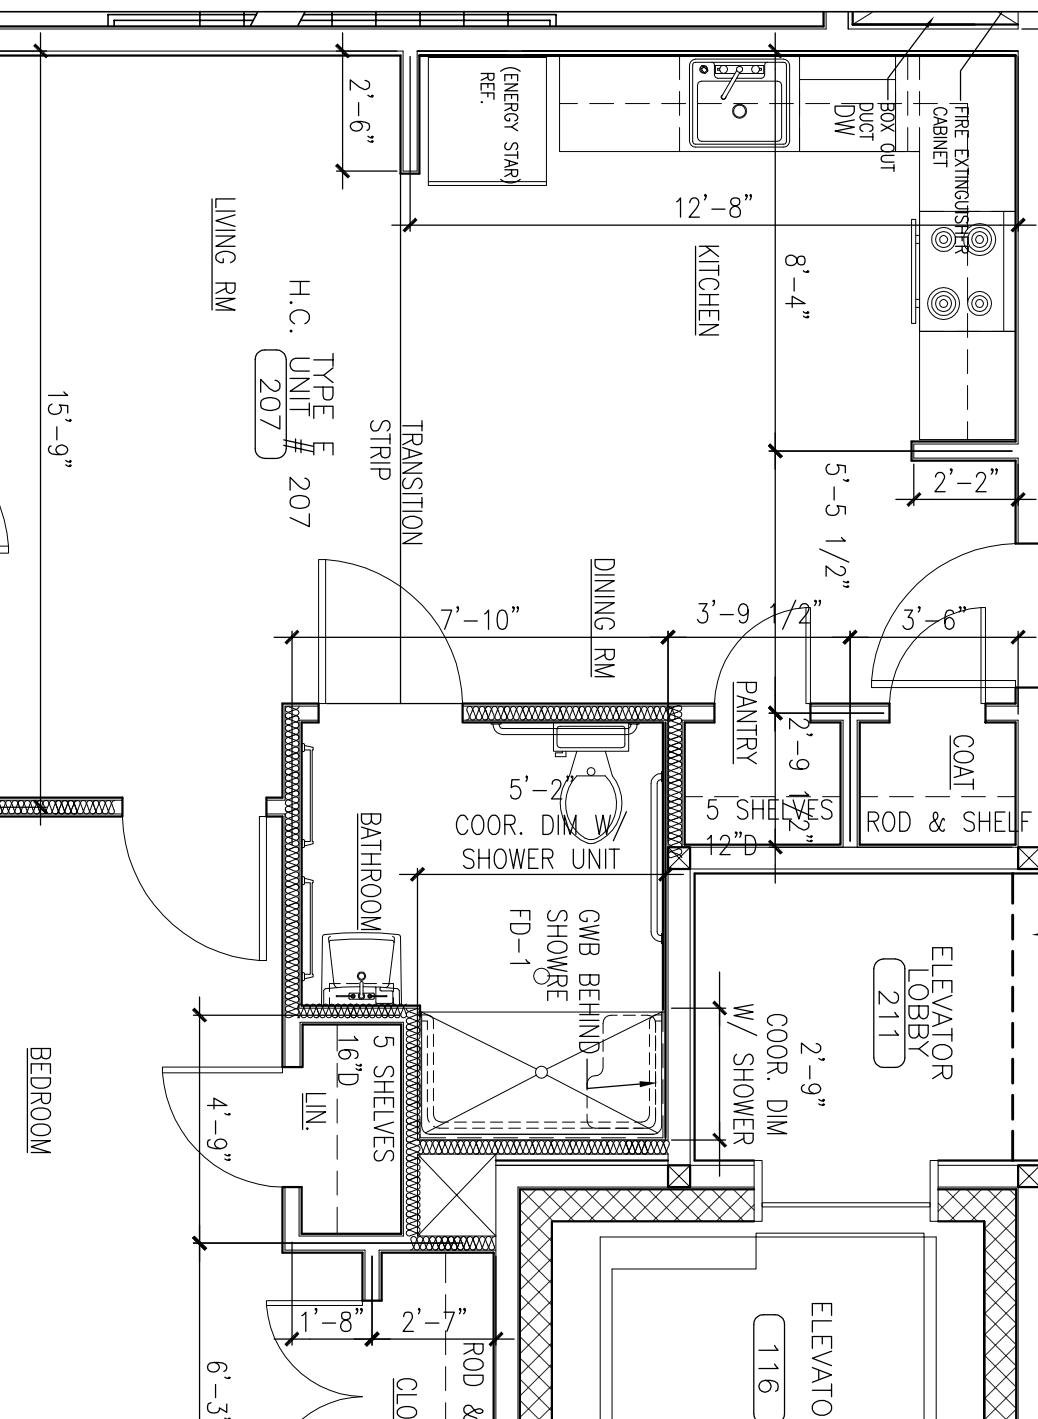

13 TYP. UNIT DIMENSION PLAN TYPE "E"
 SCALE: 1/4" = 1'-0"

CWS Architects
 Architectural
 Space Planning
 Value Design

434 Cumberland Avenue
 Portland, ME 04101
 Phone: (207)774-4411
 Fax: (207)774-4016
www.CWSarch.com

FORE RIVER HOUSING LP
 C/O MESITA
 307 CUMBERLAND AVE
 PORTLAND, MAINE 04101

Client

FORE RIVER APARTMENTS
 63 Frederic Street
 Portland, Maine

Project No: 0446 FRA

Drawing Title: ENLARGED STAIRS UNITS PLAN AND MSC. PLANS

Scale: AS NOTED
 Date: 2/21/2005
 Revisions:

Drawing Numbers: **A1.6**