

IF THIS SHEET IS NOT 24 X 36 IT IS A REDUCED SCALE PRINT - SCALE ACCORDINGLY

SCALE 1"=1'


SCALE 3/4"=1'

SCALE 1/2"=1'

SCALE 1/4"=1'

SCALE 1/8"=1'

SCALE 1/16"=1'

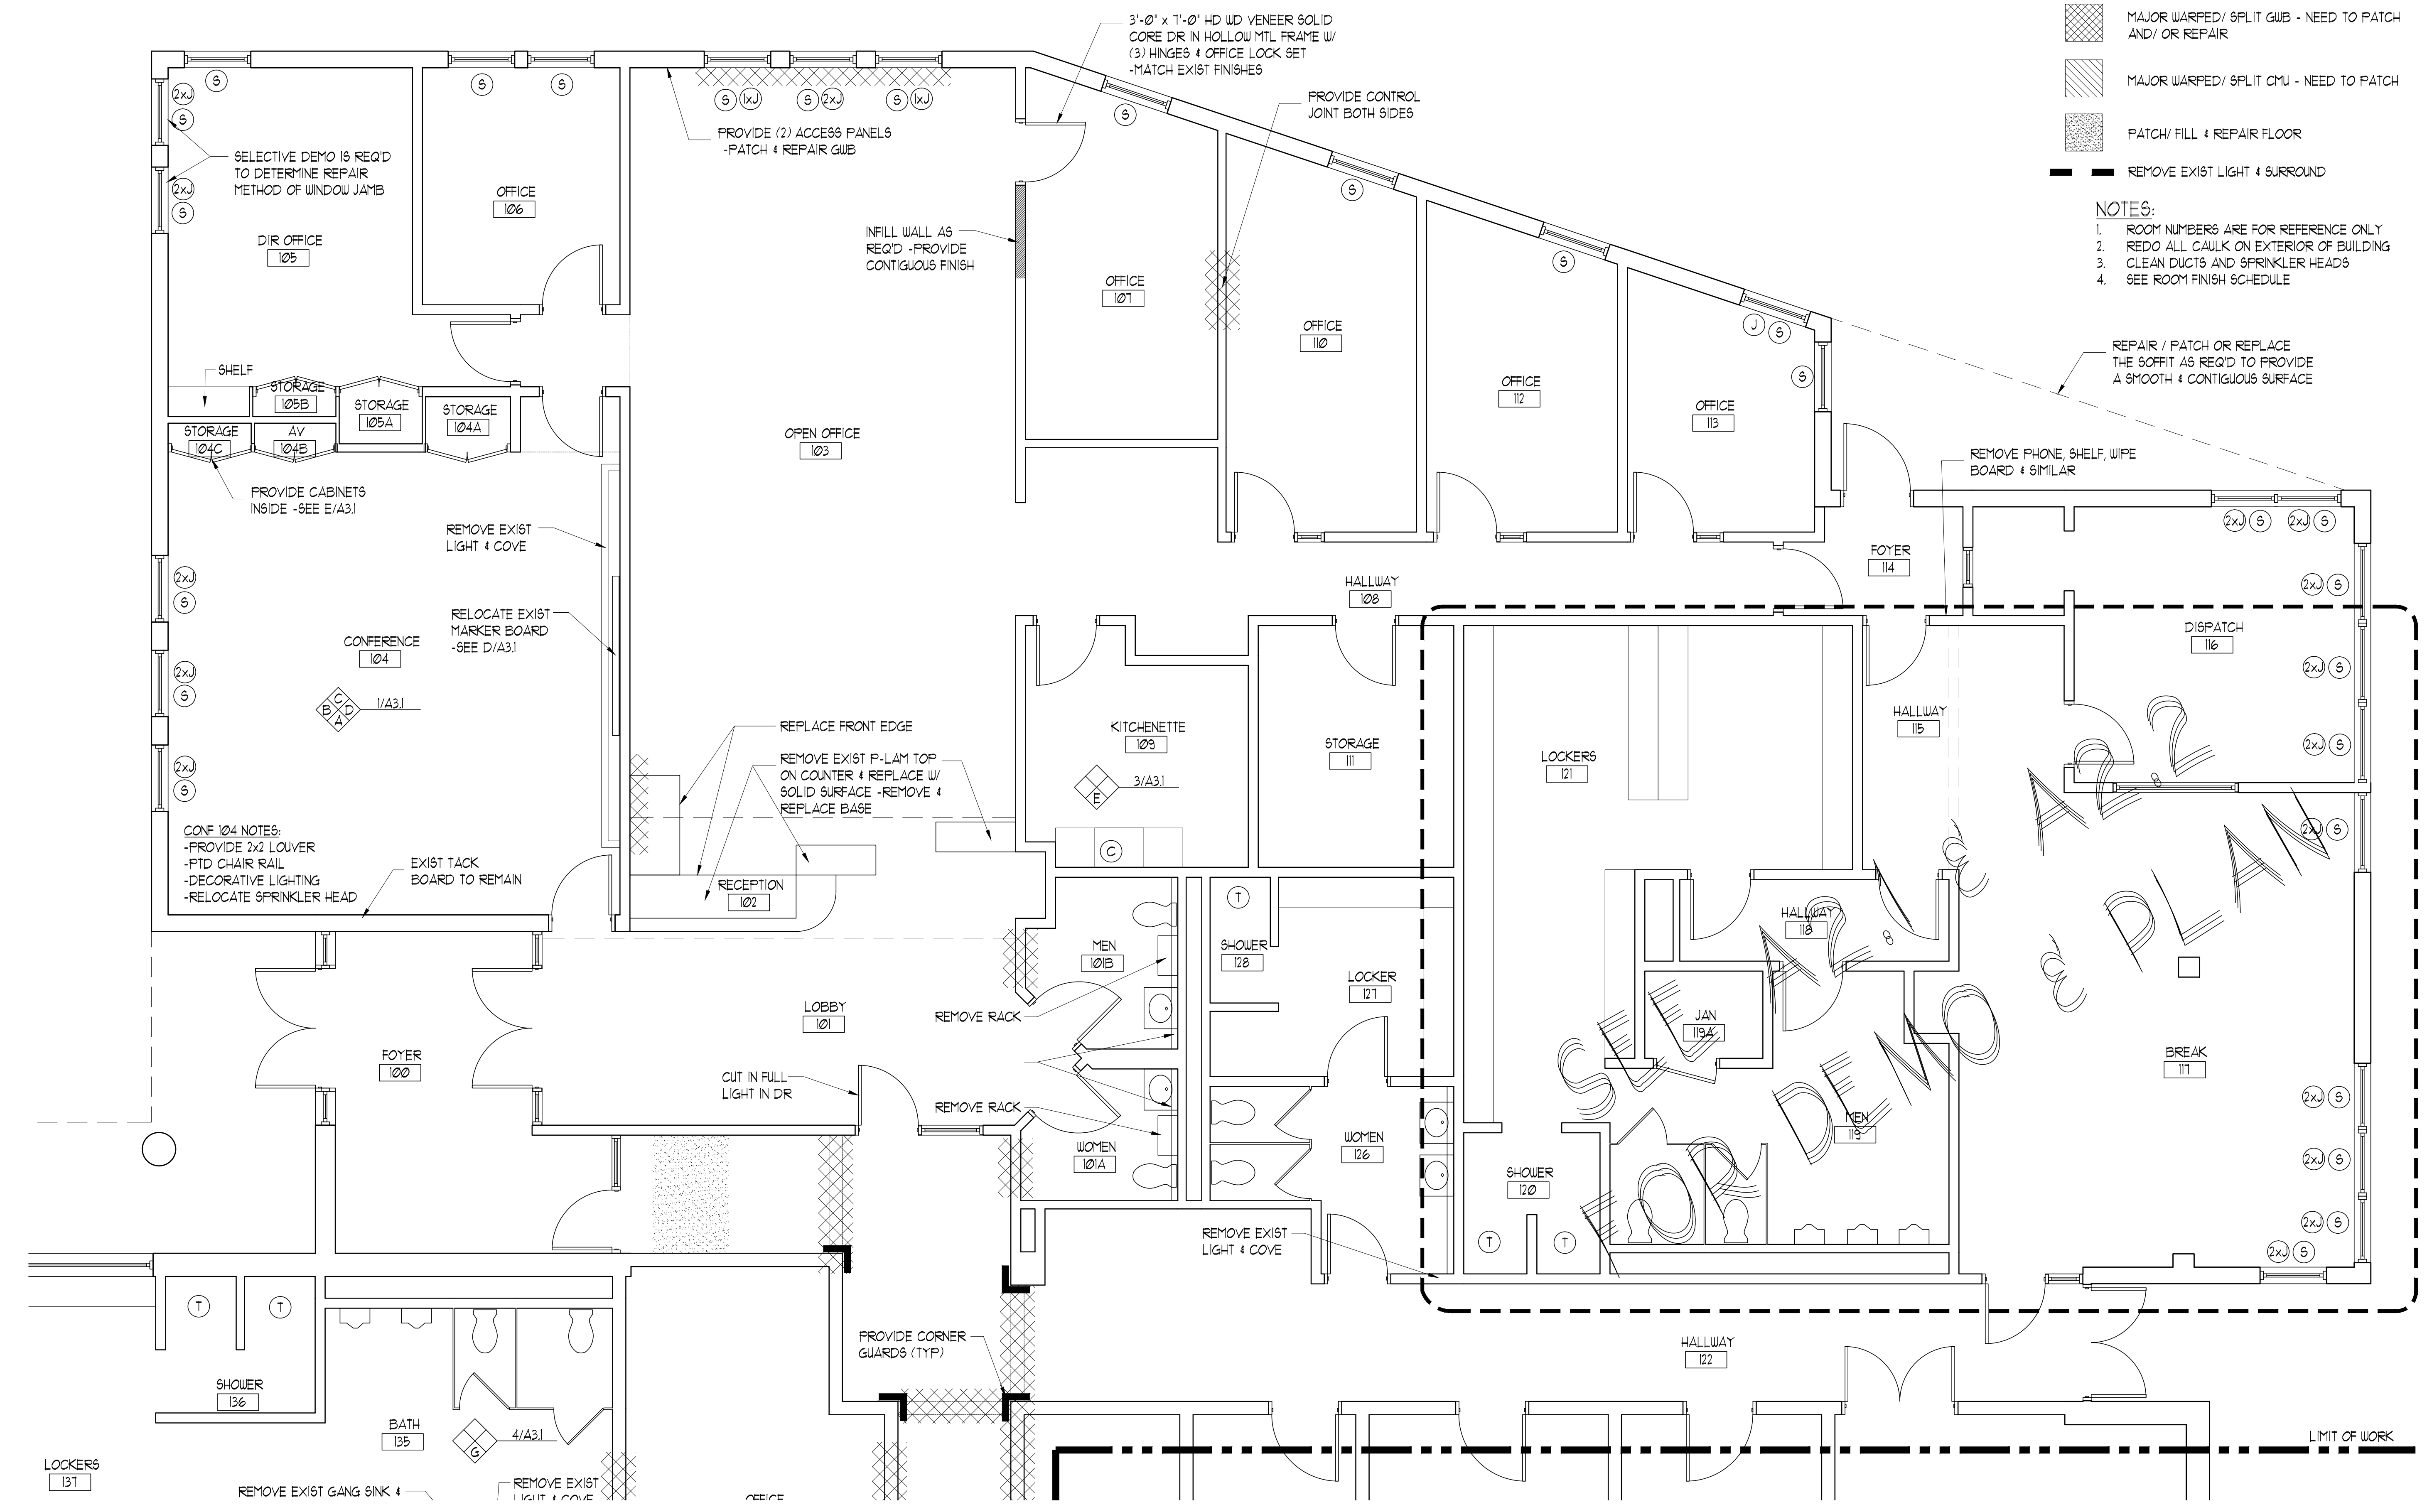

- KEY**
- (S) REPLACE X SILL W/ 1 x HD WD SILL
 - (J) REPAIR THE X GUB JAMB
 - (T) REPAIR X CERAMIC TILE INCLUDING REMOVING, CLEANING, RE-MASTIC & RE-GROUTING
 - (C) REMOVE EXIST SINK & STOVE UNIT - LEAVE EXIST CABINETS TOP & BOTTOM - REPLACE W/ COUNTER TOP - SEE INTERIOR ELEVATIONS
 - [Cross-hatch pattern] MAJOR WARPED/ SPLIT GUB - NEED TO PATCH AND/ OR REPAIR
 - [Diagonal hatch pattern] MAJOR WARPED/ SPLIT CMU - NEED TO PATCH
 - [Stippled pattern] PATCH/ FILL & REPAIR FLOOR
 - - - REMOVE EXIST LIGHT & SURROUND
- NOTES:**
1. ROOM NUMBERS ARE FOR REFERENCE ONLY
 2. REDO ALL CAULK ON EXTERIOR OF BUILDING
 3. CLEAN DUCTS AND SPRINKLER HEADS
 4. SEE ROOM FINISH SCHEDULE

REPAIR / PATCH OR REPLACE THE SOFFIT AS REQ'D TO PROVIDE A SMOOTH & CONTIGUOUS SURFACE

REMOVE PHONE, SHELF, WIPE BOARD & SIMILAR

SOFFIT DEMO

1 OFFICE FLOOR PLAN
SCALE: 1/4"=1'-0"



PORT CITY ARCHITECTURE
65 NEWBURY STREET
PORTLAND, ME 04101
207.761.9000
info@portcityarch.com
WWW.PORTCITYARCH.COM



CONSULTANTS

PERMIT SET - FOR CONSTRUCTION -

REVISIONS		
No.	Description	Date

GREATER PORTLAND METRO OFFICE RENOVATIONS
FLOOR PLAN
Project Number 16403
Date July 11, 2016
Drawn by TS
Checked by LAS
A1.2
Scale