

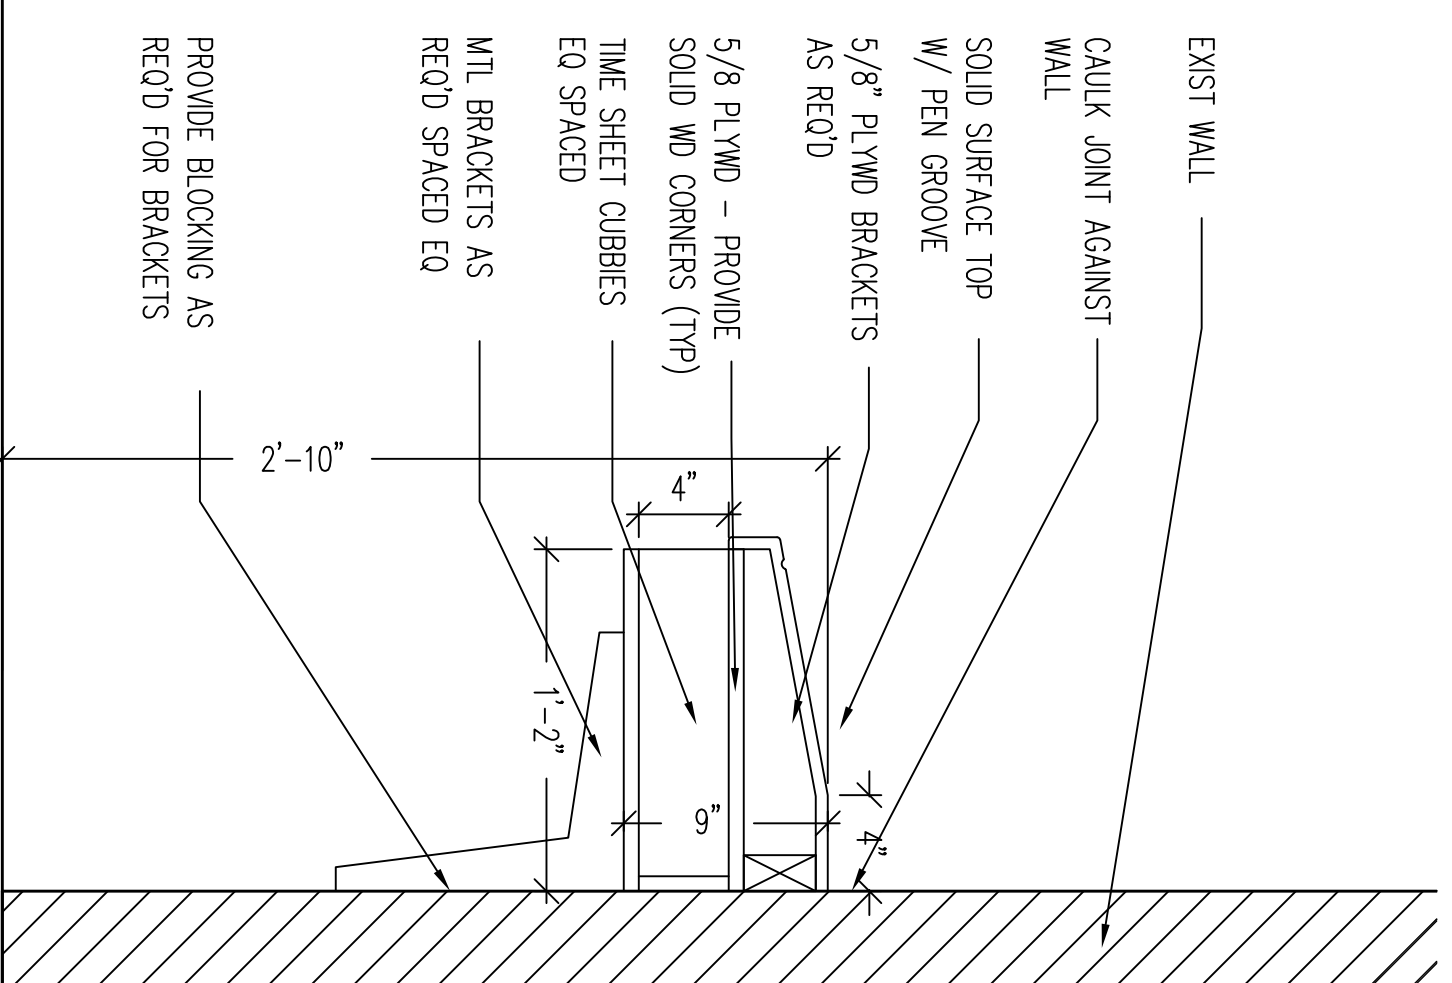


3 SILL W/ CHAIR RAIL DETAIL
SCALE: 1/2"=1'-0"

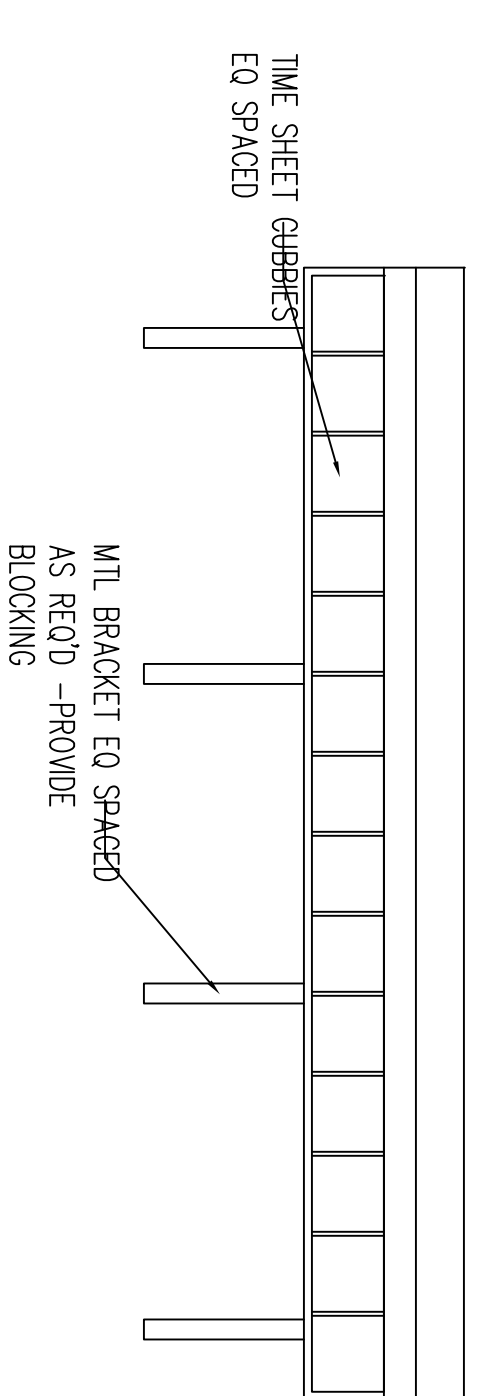

2 TIME SHEET SHELF DETAIL
SCALE: 1/2"=1'-0"

- NOTES:**
1. SEE PHASING PLAN P51.1 FOR CONSTRUCTION PHASES.
 2. ROOM NUMBERS ARE FOR REFERENCE ONLY.
 3. CAULK ALL EXISTING JOINTS ON EXTERIOR OF BUILDING INCLUDING AROUND WINDOWS, CONTROL JOINTS, TRANSITIONS & SIMILAR WITHIN LIMIT OF WORK LENS.
 4. CLEAN DUCTS AND SPRINKLER HEADS.
 5. PAINT ALL DOOR FRAMES WITHIN THE LIMIT OF WORK.
 6. PAINT ALL EXTERIOR SOFFITS & UNTELS.
 7. REMOVE ANY NAILS, BRACKETS & SIMILAR. FILL ALL HOLES TO PROVIDE SMOOTH CONTIGUOUS WALLS.
 8. PREP & INTLL ALL CRACKS & HOLES WITH MAINTENANCE RECOMMENDATION.
 9. PAINT ALL RADIATOR & SIMILAR THAT ARE PREVIOUSLY PAINTED.
- KEY**
- (S) REPLACE X SILL W/ 1X3 HDWD SILLS & 1X3 HDWD APRON
 - (J) REPAIR ALL DAMAGED GMB JAMBS W/ GMB
 - (T) REPAIR X CERAMIC TILE INCLUDING REMOVING DAMAGED TILES CLEANING, RE-MASTIC, RE-GROUTING & REPLACE MISSING TILES
 - (X) MAJOR WARPED / SPLIT GMB - NEED TO PATCH AND/ OR REPAIR FOR SMOOTH CONTIGUOUS FINISH
 - (2X) MAJOR WARPED / SPLIT CMU - NEED TO PATCH FOR SMOOTH CONTIGUOUS FINISH
 - (3X) PATCH / FILL & REPAIR FLOOR - MATCH X FOR SMOOTH CONTIGUOUS FINISH

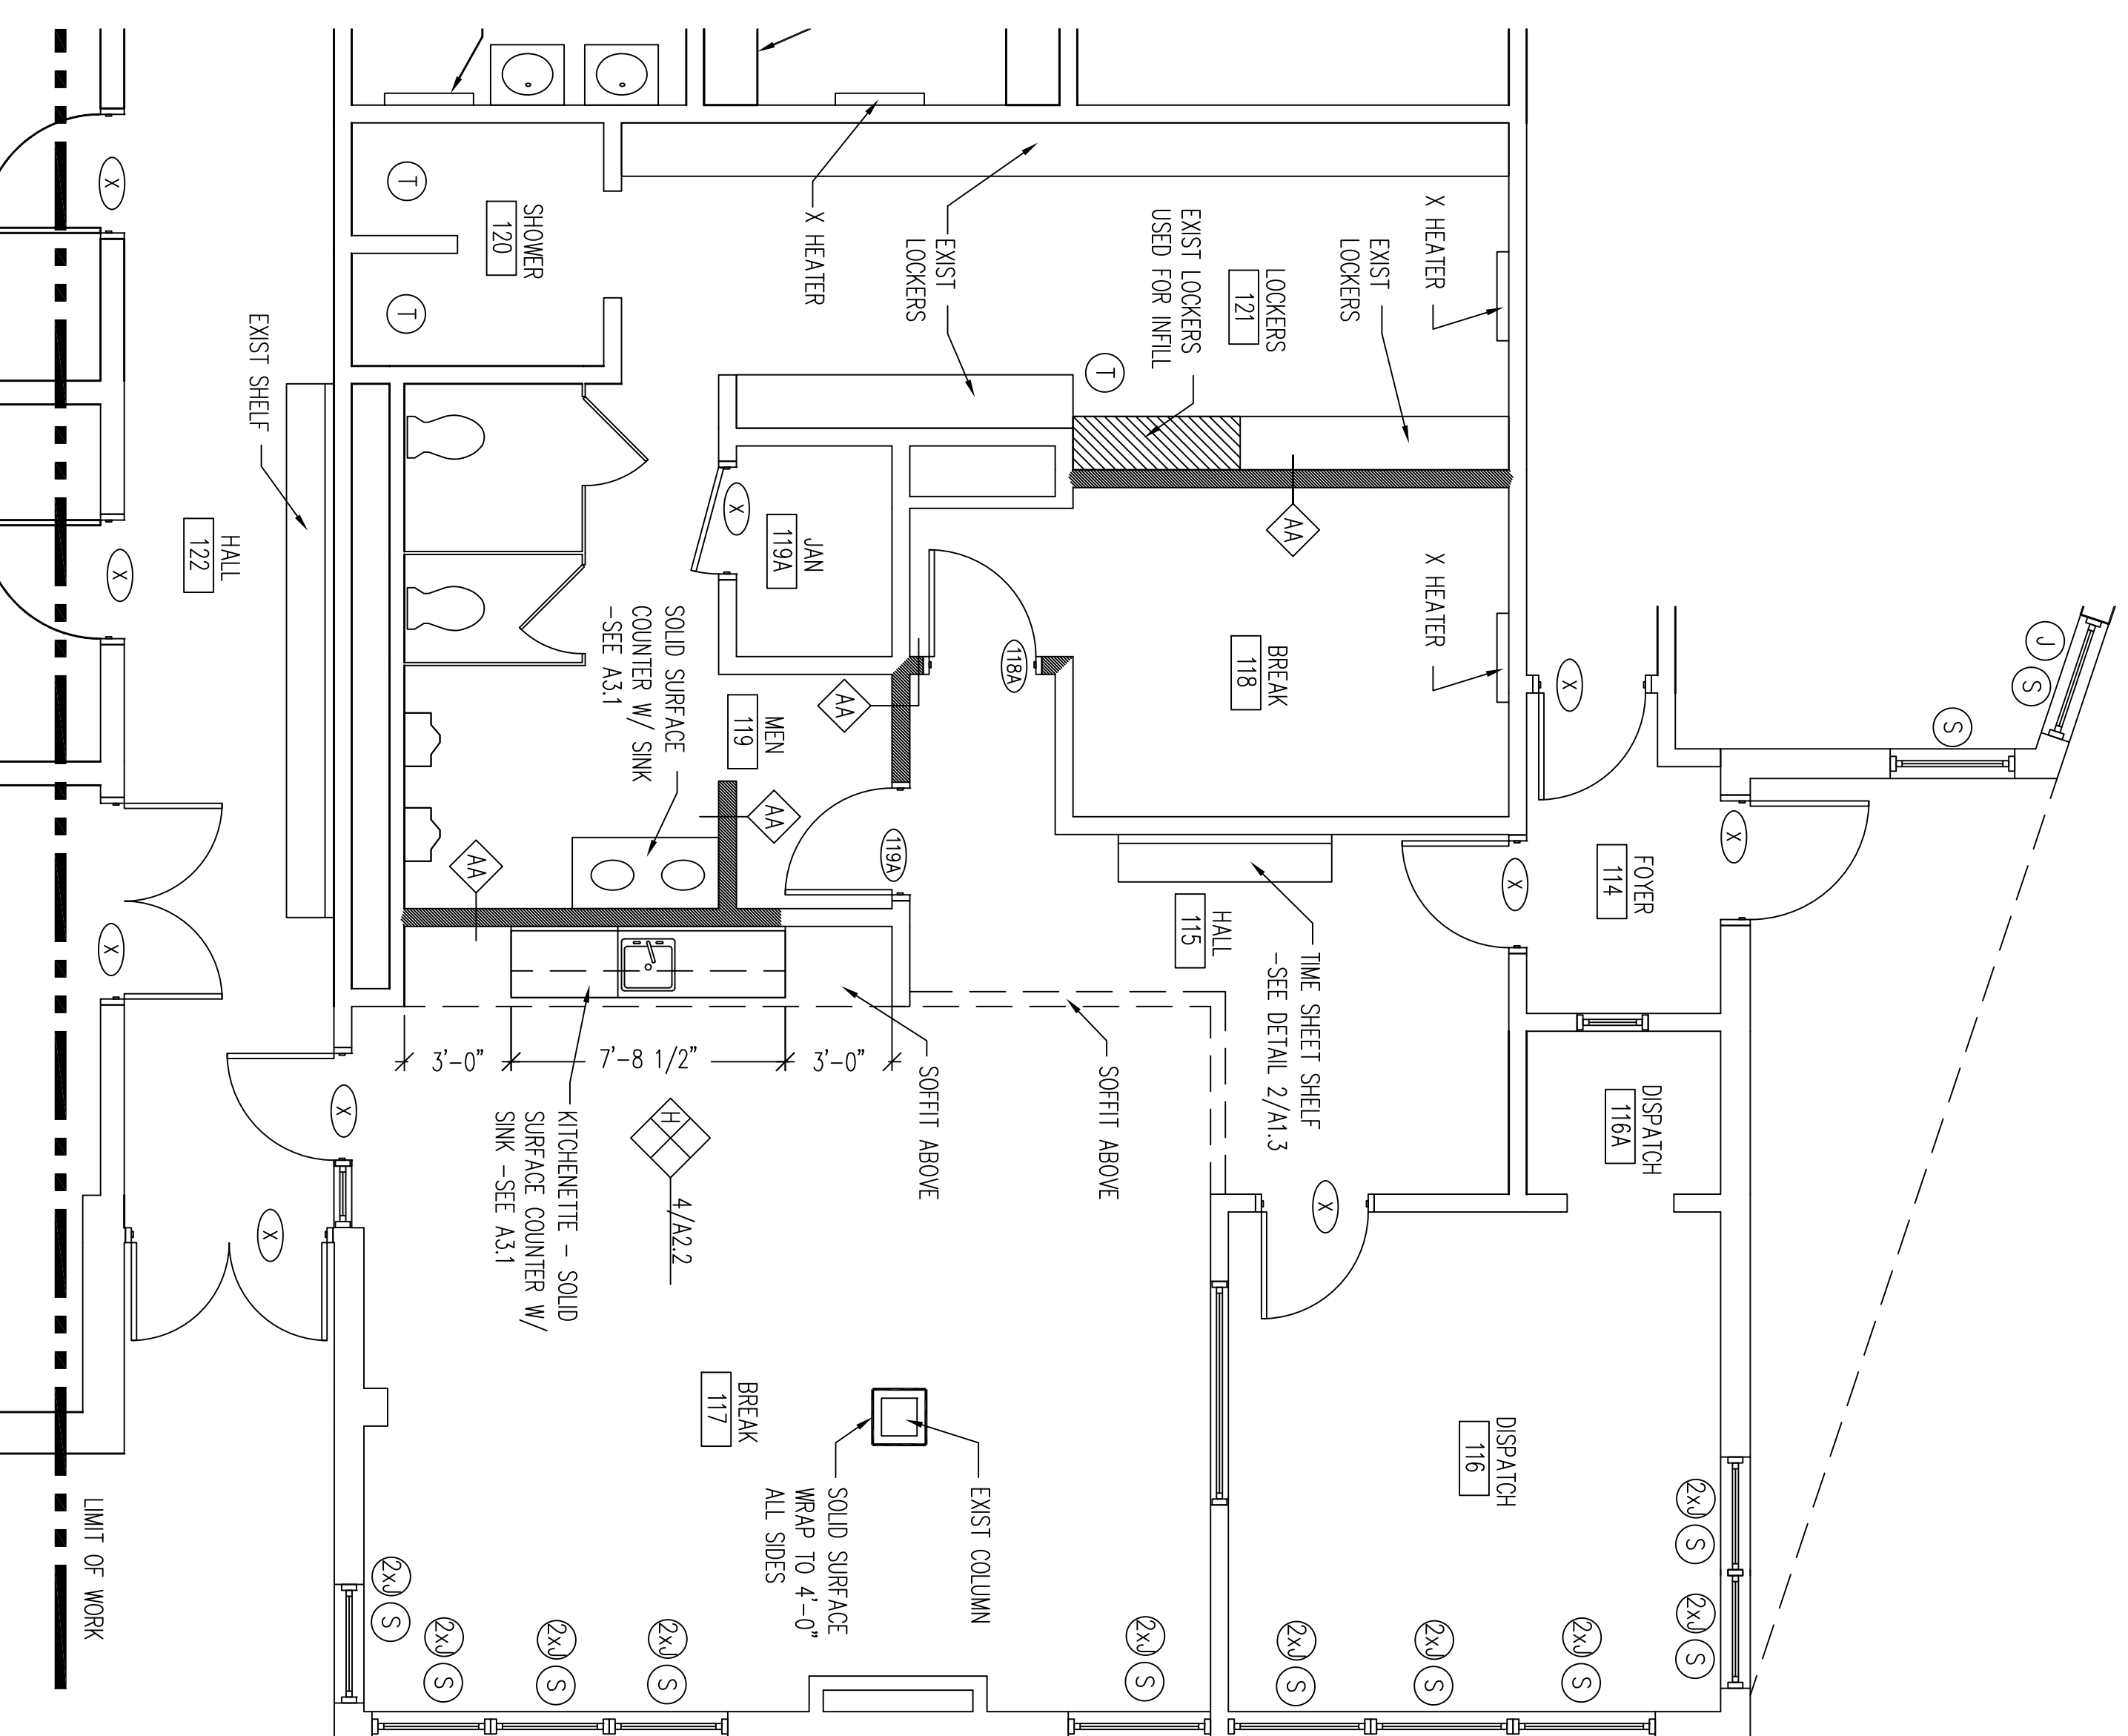

1 FLOOR PLAN
SCALE: 1/4"=1'-0"

CONSULTANTS



PORT CITY ARCHITECTURE
65 NEWBURY STREET
PORTLAND, ME 04101
207.761.9000
info@portcityarch.com
www.portcityarch.com

PERMIT SET
-FOR CONSTRUCTION-

No.	Description	Date
1	Addendum 1	10/13/2016
2	Addendum 2	10/24/2016
3	Addendum 3	10/31/2016

GREATER PORTLAND METRO OFFICE RENOVATIONS
PORTLAND, MAINE

FLOOR PLAN

Project Number: 16403
Date: October 31, 2016
Drawn by: TS
Checked by: LAS

A1.3