
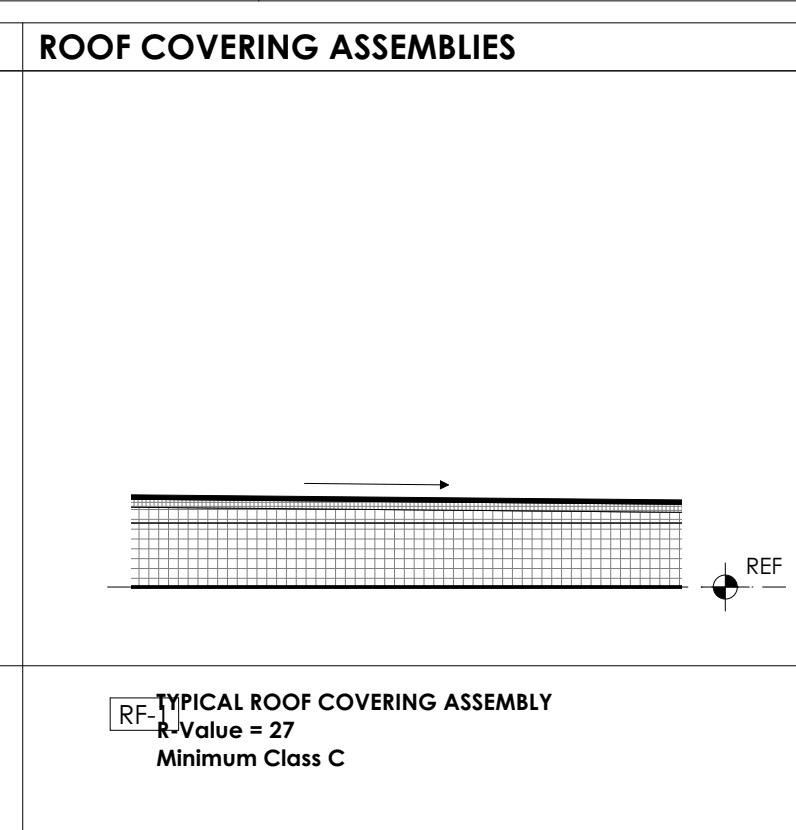
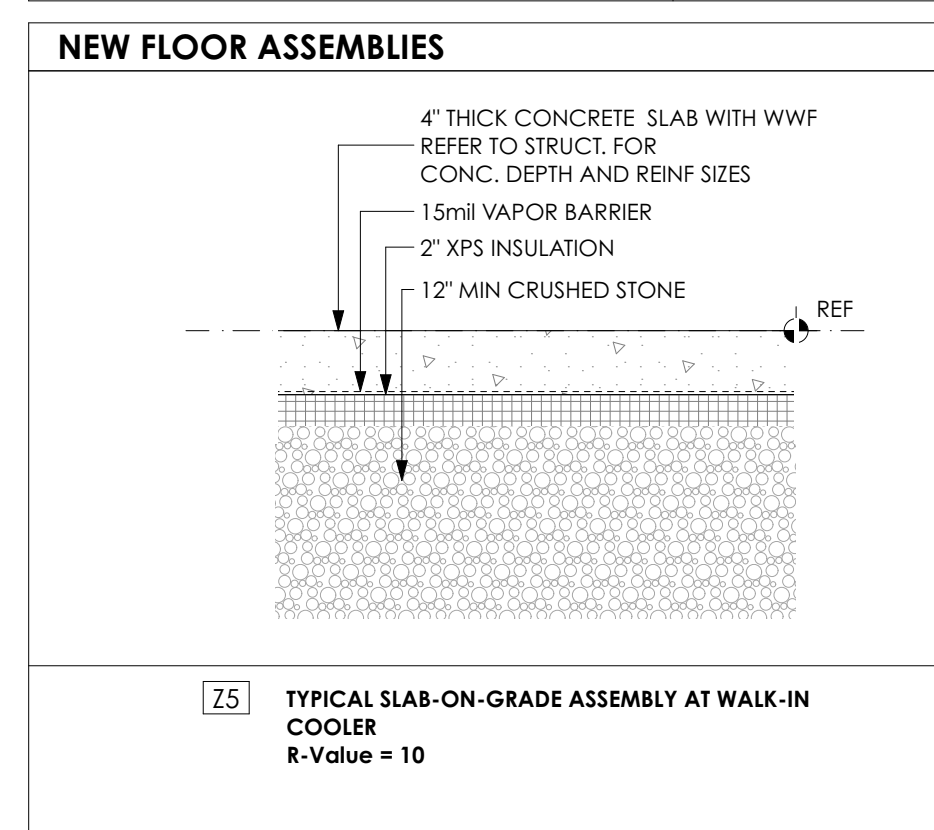



/Volumes/Network Files/CJAB/PROJECTS/B COMMERCIAL STUDIO/1 Current Projects/17-C-020\_MaineBurgers/1 DESIGN/DRAWINGS/Mainly Burgers\_Current\_Permit.pln

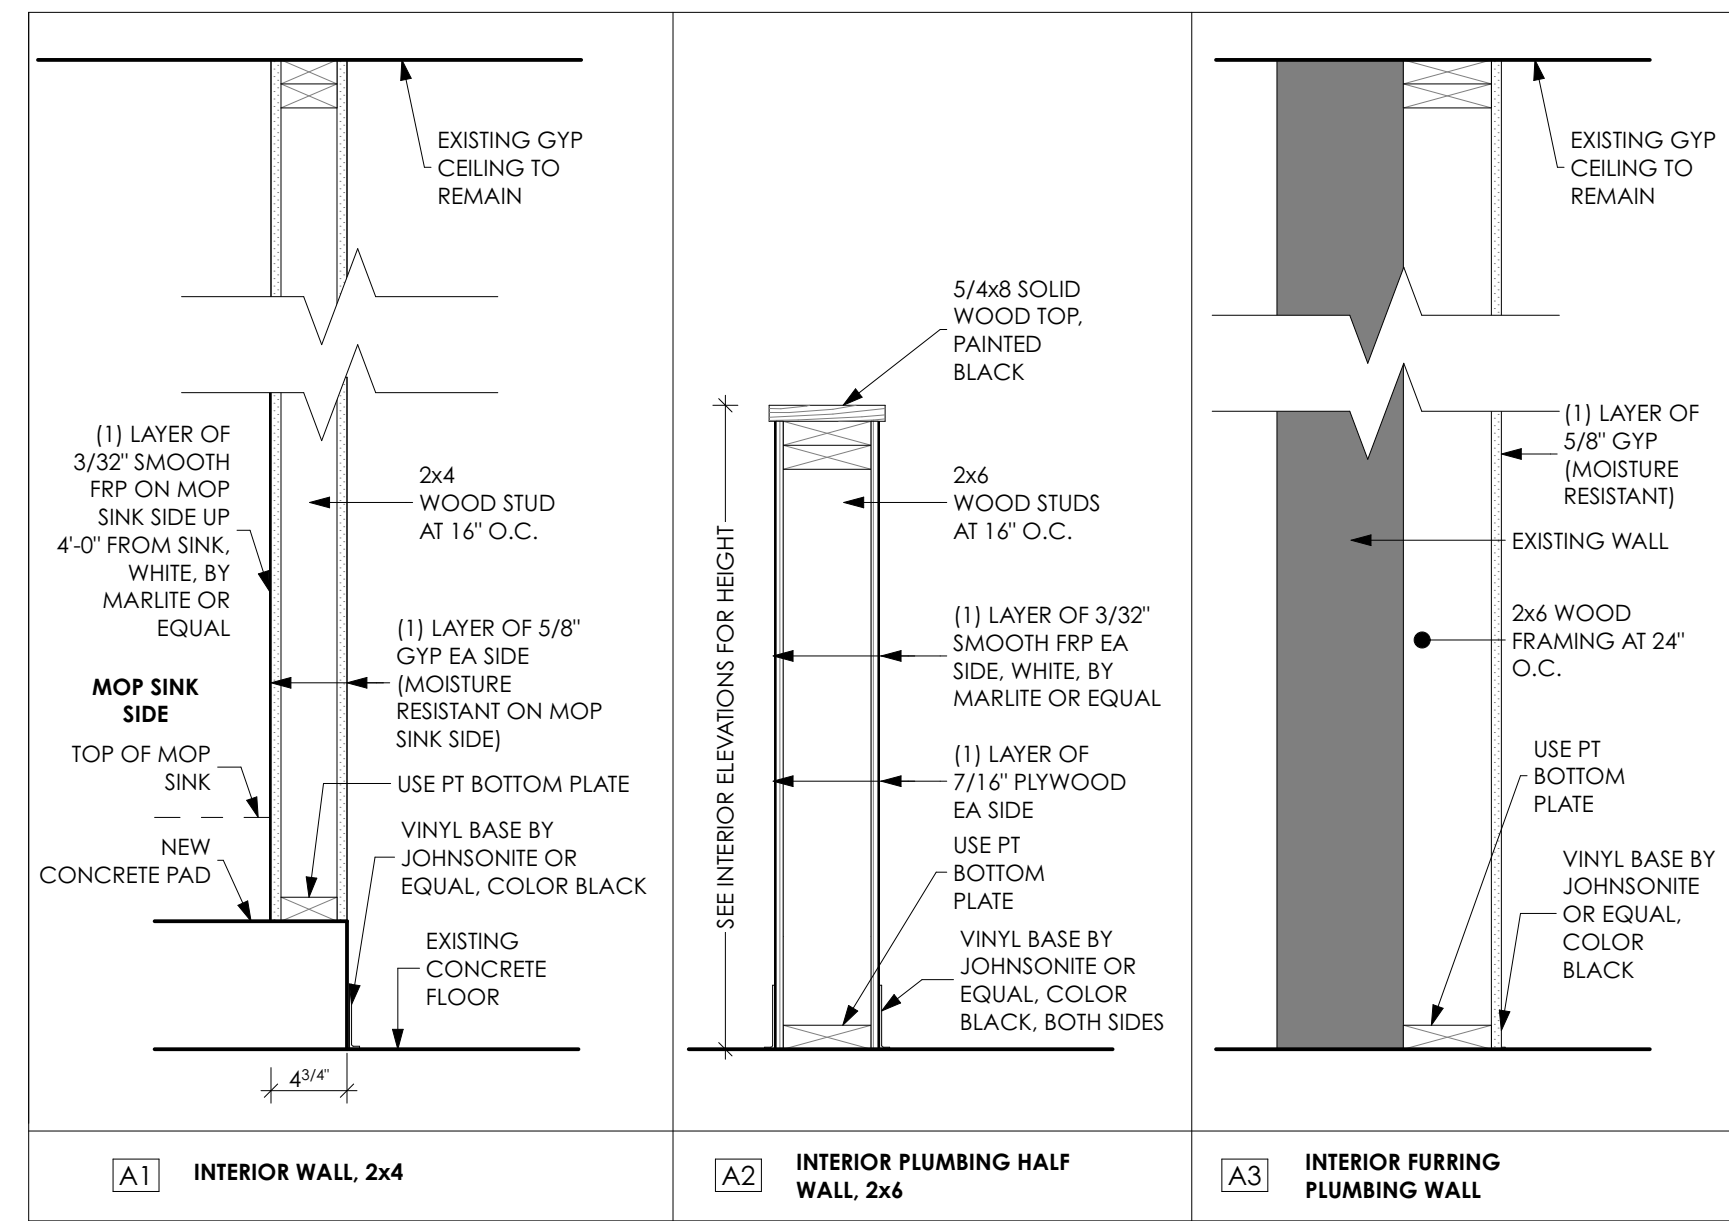


PLUMBING FIXTURE SCHEDULE				
ID	Name	Manufacturer	Responsibility	Notes
DWS-1	Dishwasher	TBD By Owner	Owner Furnished, Contractor Installed	
FD-1	Floor Drain	By General Contractor, Manf: TBD	Contractor Furnished, Contractor Installed	
GRS-1	In-line Grease Trap, minimum 75 gpm capacity	Basis of Design is a Watts GI-75-K, 75 gpm, 150lb grease capacity	Contractor Furnished, Contractor Installed	Installed above floor. Verify size appropriateness with City of Portland, Contact Rachel Smith
HWH-1	Hot Water Heater, Heat Pump Type 60 Gallon	By Revision Heat, Manf: TBD	Contractor Furnished, Contractor Installed	
IMK-1	Icemaker	TBD By Owner	Owner Furnished, Contractor Installed	
MSF-1	Faucet, Wall-Mounted for Mop Sink	By General Contractor, Manf: TBD	Contractor Furnished, Contractor Installed	
MSF-1	Faucet, Wall-Mounted for Mop Sink	By General Contractor, Manf: TBD	Owner Furnished, Contractor Installed	
MSK-1	Mop Sink Base	By General Contractor, Manf: TBD	Contractor Furnished, Contractor Installed	
SNK-1	Sink, Prep	TBD By Owner	Owner Furnished, Contractor Installed	Faucets and Fitting also provided by Owner
SNK-2	Sink, Handwashing	TBD By Owner	Owner Furnished, Contractor Installed	Faucets and Fitting also provided by Owner
SNK-3	Sink, 3 Bay	TBD By Owner	Owner Furnished, Contractor Installed	Faucets and Fitting also provided by Owner

KITCHEN EQUIPMENT SCHEDULE				
ID	Name	Manufacturer	Responsibility	Notes
FRZ-1	Freezer, 72" Wide	TBD By Owner	Owner Furnished, Contractor Installed	
IBN-1	Ice Bin (Below Ice Maker)	TBD By Owner	Owner Furnished, Contractor Installed	
REF-1	Refrigerator, 72" Wide	TBD By Owner	Owner Furnished, Contractor Installed	

5 WALL TYPES  
SCALE: 1" = 1'-0"

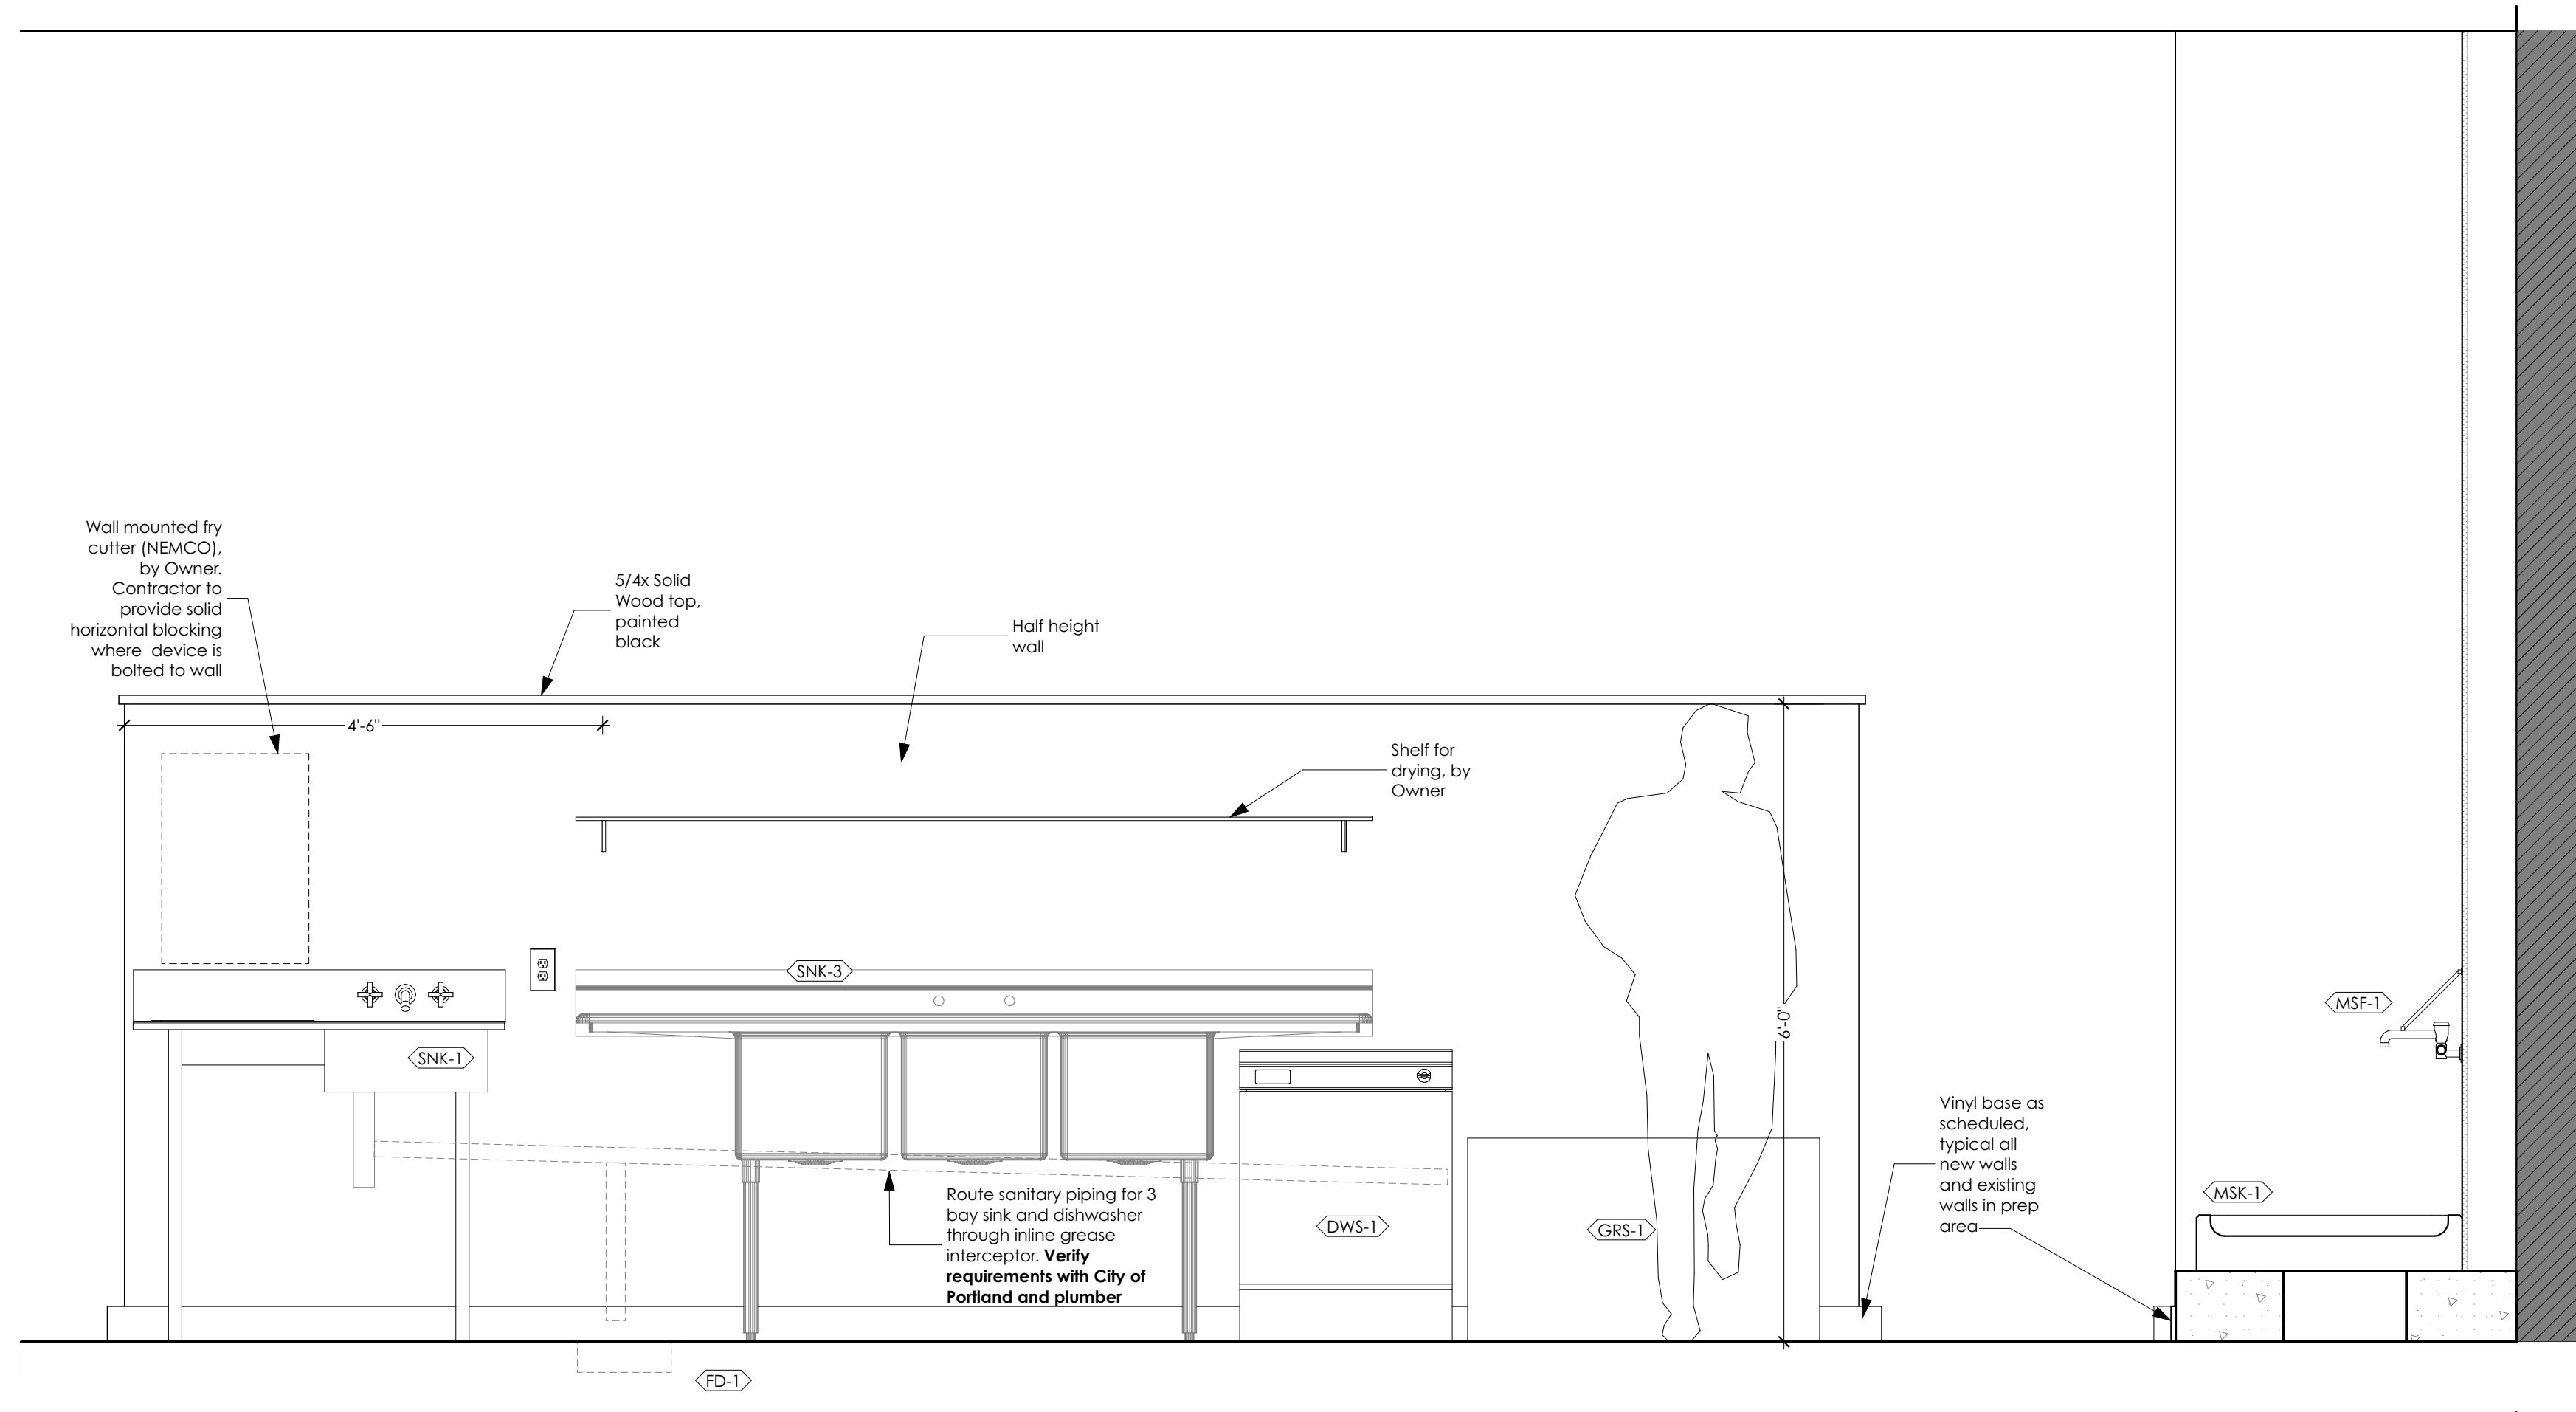

2 PREP KITCHEN INTERIOR ELEVATION  
SCALE: 3/4" = 1'-0"

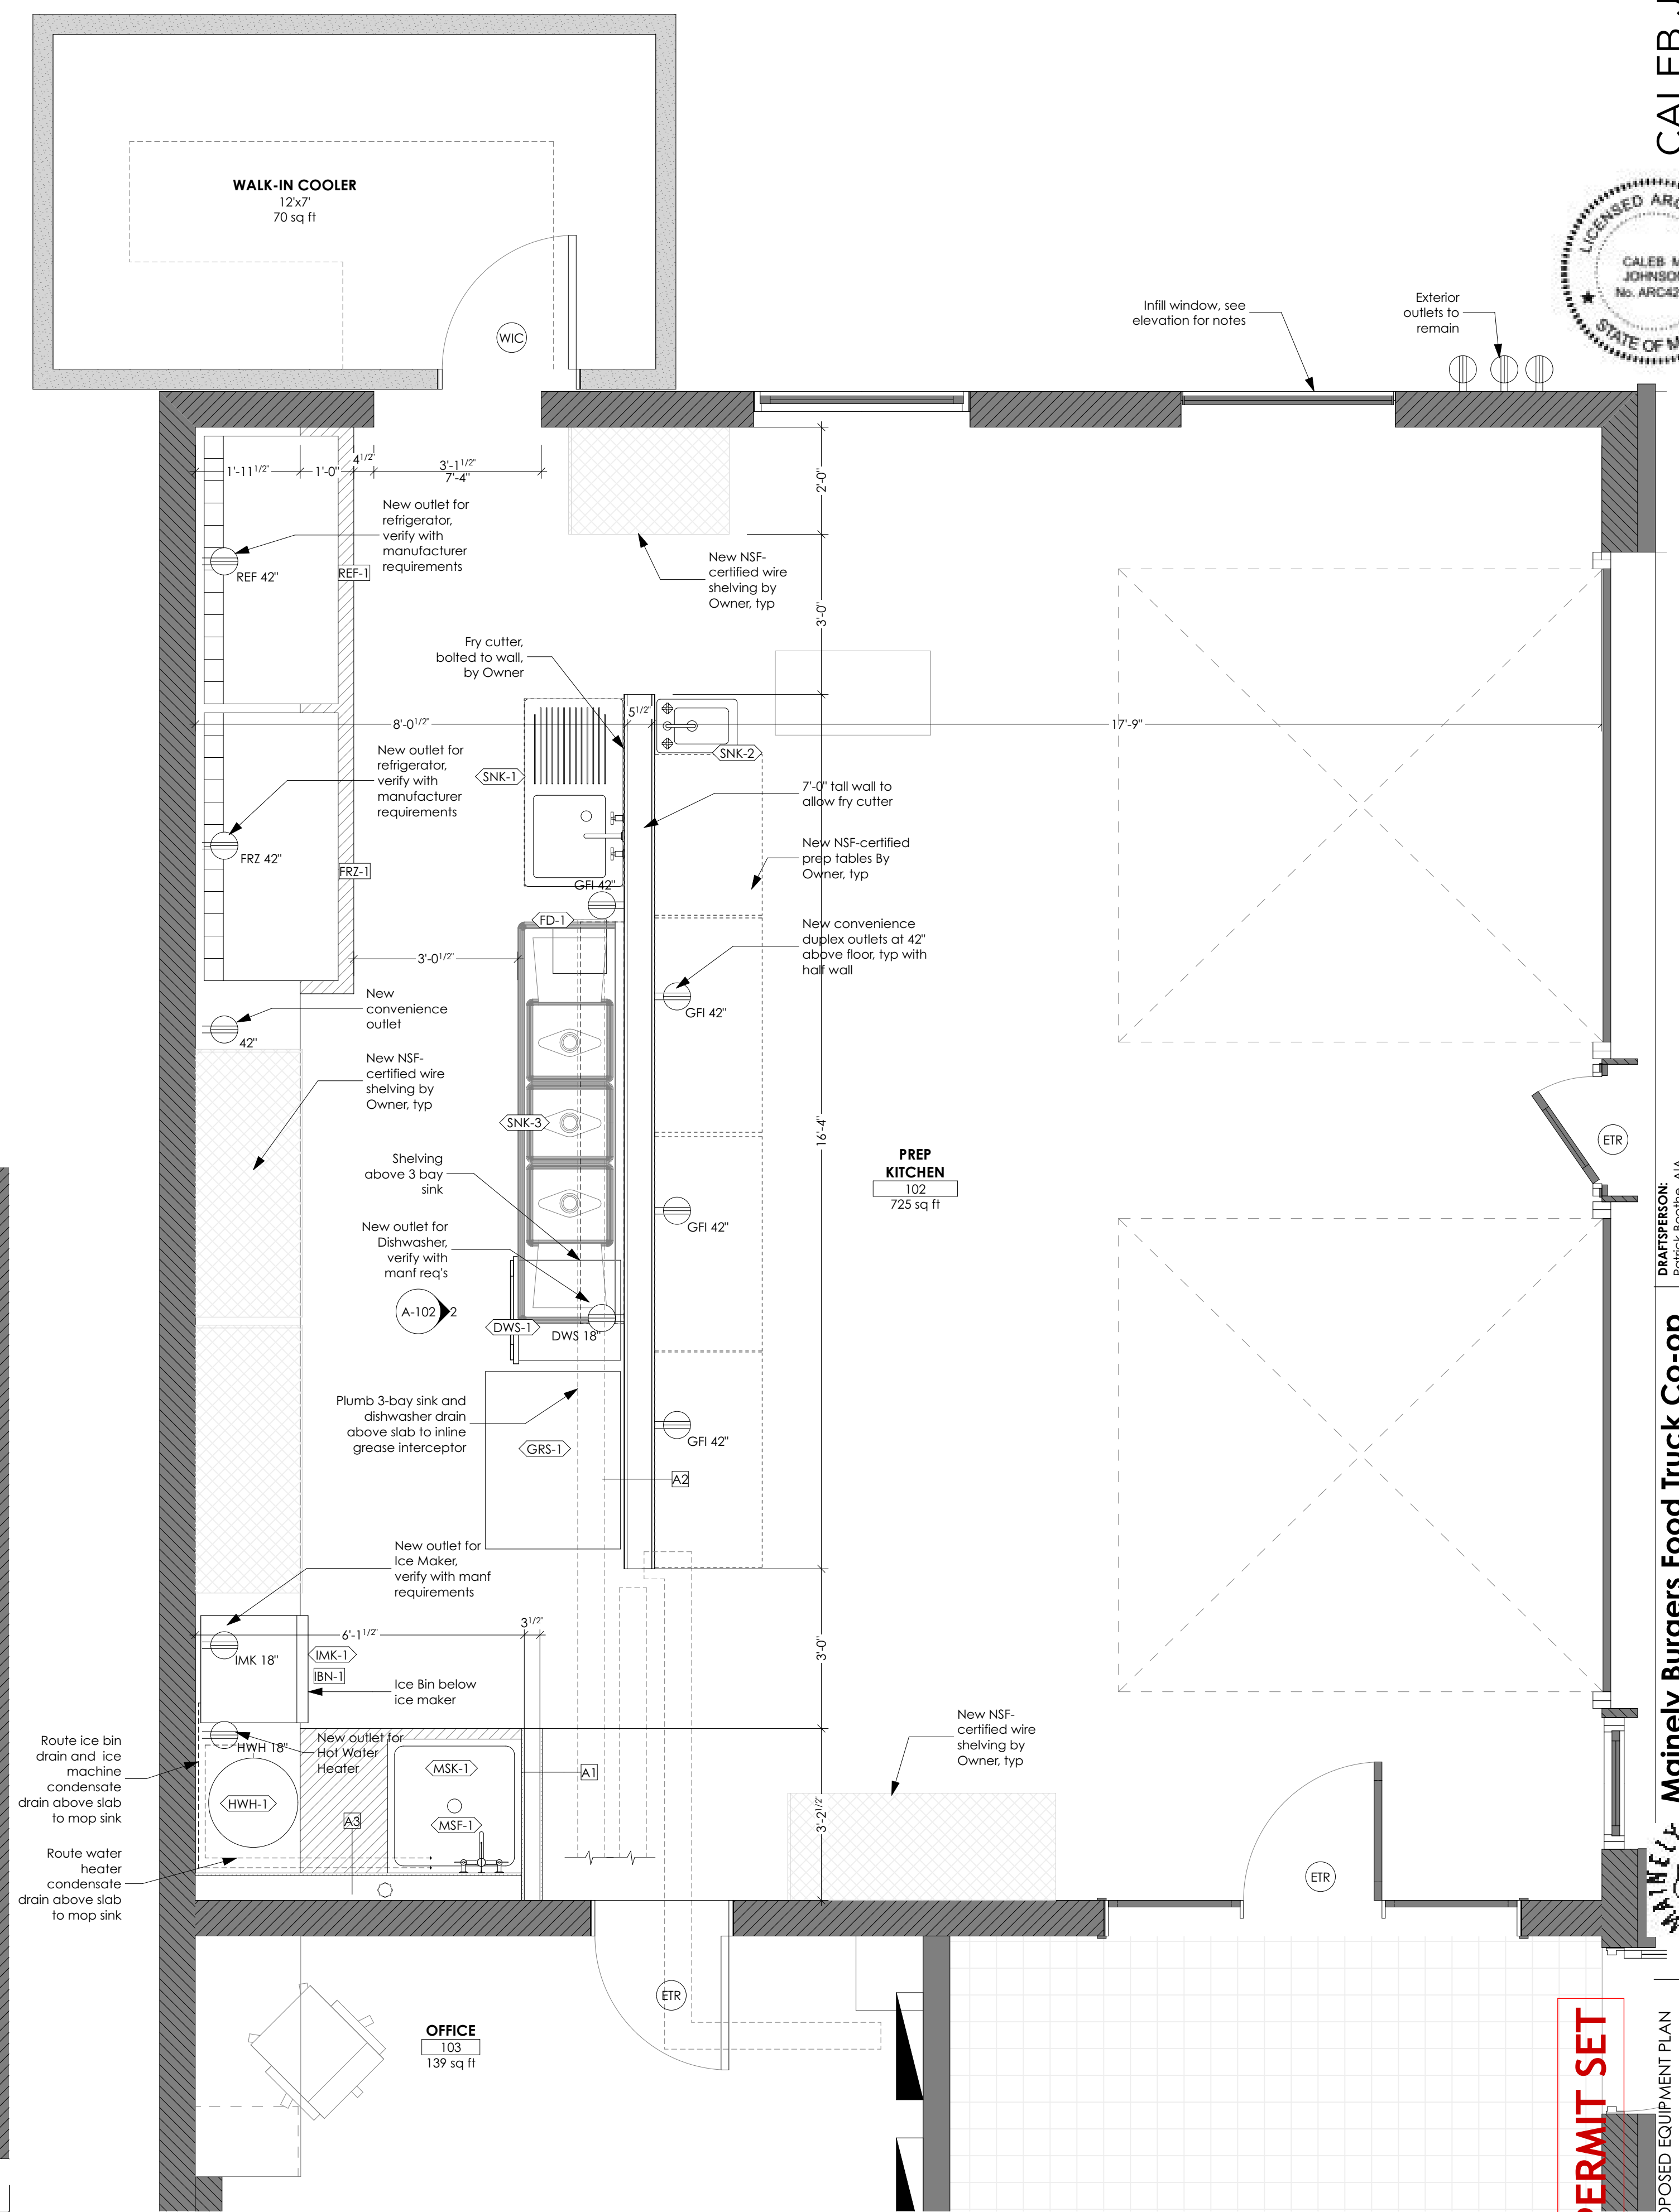

1 PROPOSED EQUIPMENT PLAN ENLARGEMENT  
SCALE: 1/2" = 1'-0"

**CALEB JOHNSON**  
 STUDIO  
 LICENSED ARCHITECT  
 CALEB M. JOHNSON  
 No. ARCA209  
 STATE OF MAINE  
 110 EXCHANGE ST. 2ND FLOOR, PORTLAND, ME 04101  
 1.207.263.9777

**PERMIT SET**  
 PROPOSED EQUIPMENT PLAN  
 ENLARGEMENT  
**A-102**  
**Mainly Burgers Food Truck Co-op**  
 Mainly Burgers  
 108 St John Street Portland ME 04101  
 DRAFTSPERSON:  
 Patrick Boehm, AIA  
 DATE OF ISSUE:  
 PROJECT STATUS:  
 PreDesign